


GENERAL DRAWING NOTES:

- a. These drawings are submitted on a survey titled Map to show Retraqueement Survey of Lot 11, Block 26, East Beach subdivision by Charles Johnson RLS Z640.
 - b. I "X" sheets with 1" left margin
- Drawn to scale w/ bar scale and north arrow
- DRIVING DIRECTIONS:**
1. Pressed east on GH-25 Spt 5/Golden Isles Parkway
 2. Turned south on US-17 1/2 miles, turn east onto FJ Torres Causeway.
 3. Continue on FJ Torres Causeway for 4.3, merge onto Kings Way, then turn right onto Sea Island Rd.
 4. Turn right at the traffic light onto Demare Rd, proceed to the traffic light, take the 2nd east and continue on Demare Rd for 10 miles
 5. Turn Left on Englishman's Causeway and proceed to the traffic circle 0.4 miles
 6. At the traffic circle take the 3rd east and continue on Ocean Rd 0.7 miles
 7. Turn Right onto 95th Street and continue 0.5 miles, The Subject Parcel will be at the end on the street on the left.

Item	Full Area Square Footage	SPA Site Coverage Square Footage
Pool and Spa	310	308
Deck and Coping	761	590
Retaining Wall	136	136
Existing House	1734	8
Fence	32	26
Total Project Square Footage within SPA ID		1068
SPA Project Area Square Footage		1735
Site Coverage (not to exceed 66%)		62%

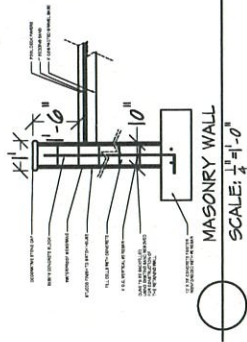

Shelton - Flick Residence
Site Plan
4212 13th Street - East Beach - St. Simons Island, Georgia


Rev: 5/19/23
Rev: 1/25/23
Date: 12/9/22
Scale: 1"=10'-0"
Sheet L.1



RECEIVED


MAY 19 23

GA-DNR

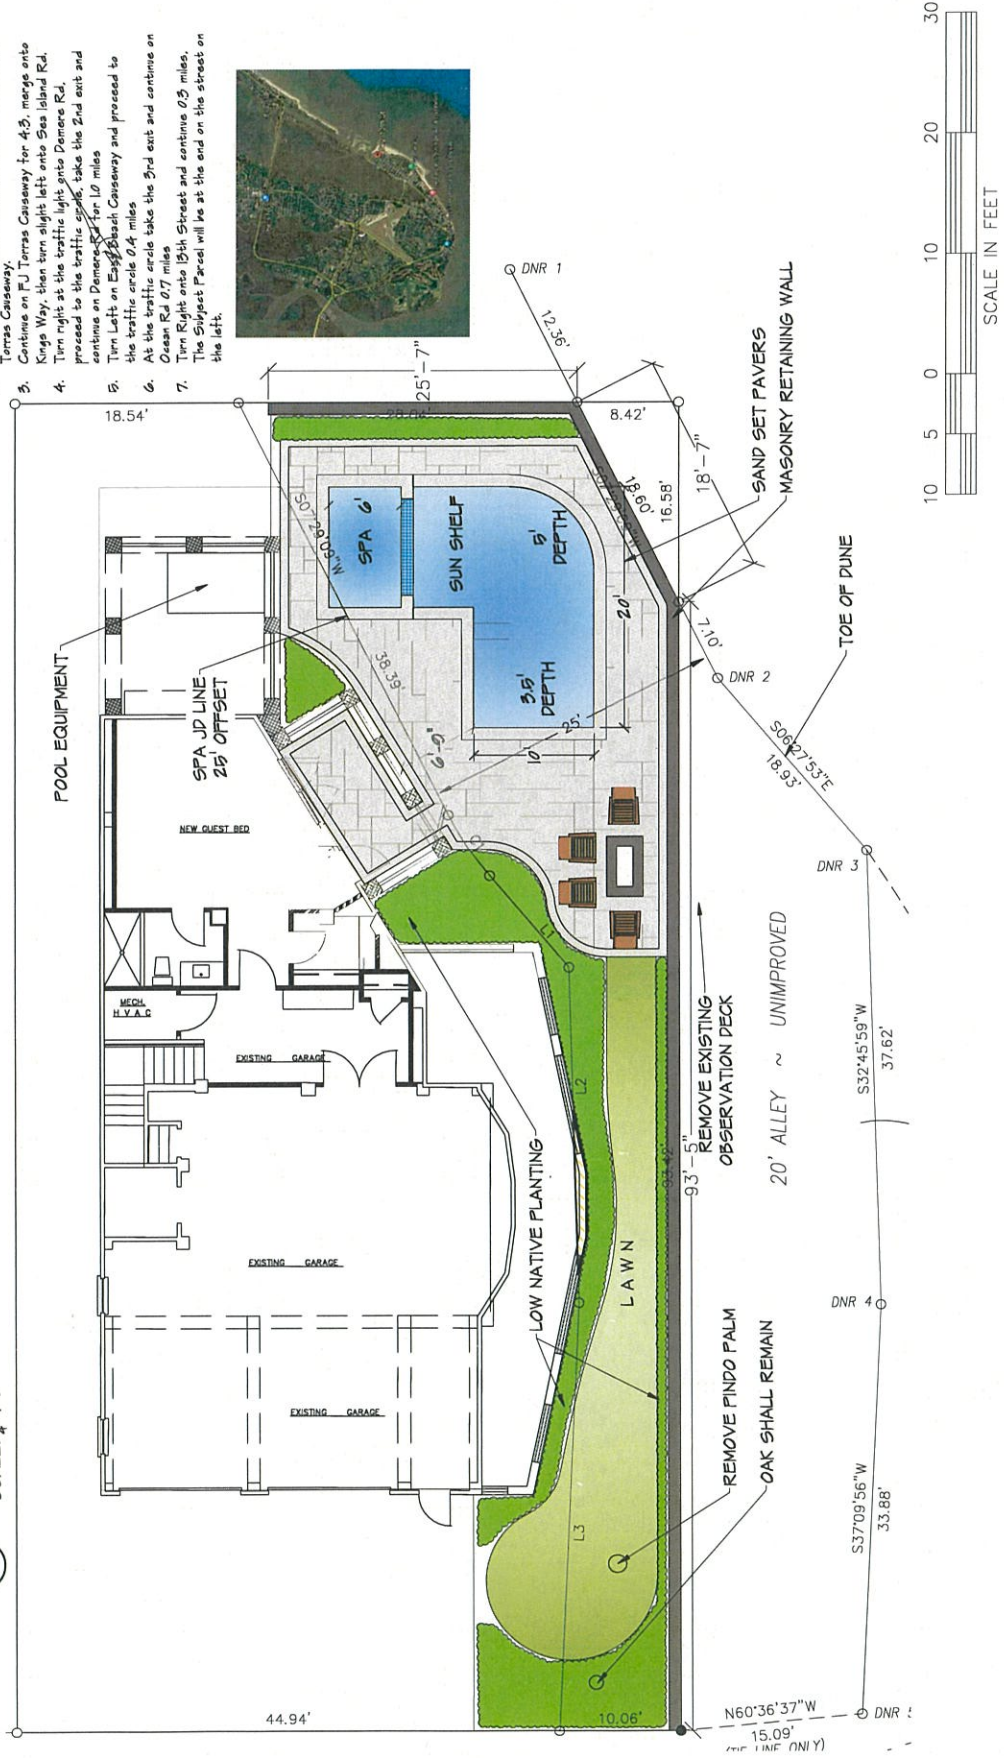

Shelton - Flick Residence
Site Plan
4212 13th Street - East Beach - St. Simons Island, Georgia

Rev: 5/19/23
Date: 12/29/22
Scale: 1"=10'-0"
Sheet L.2

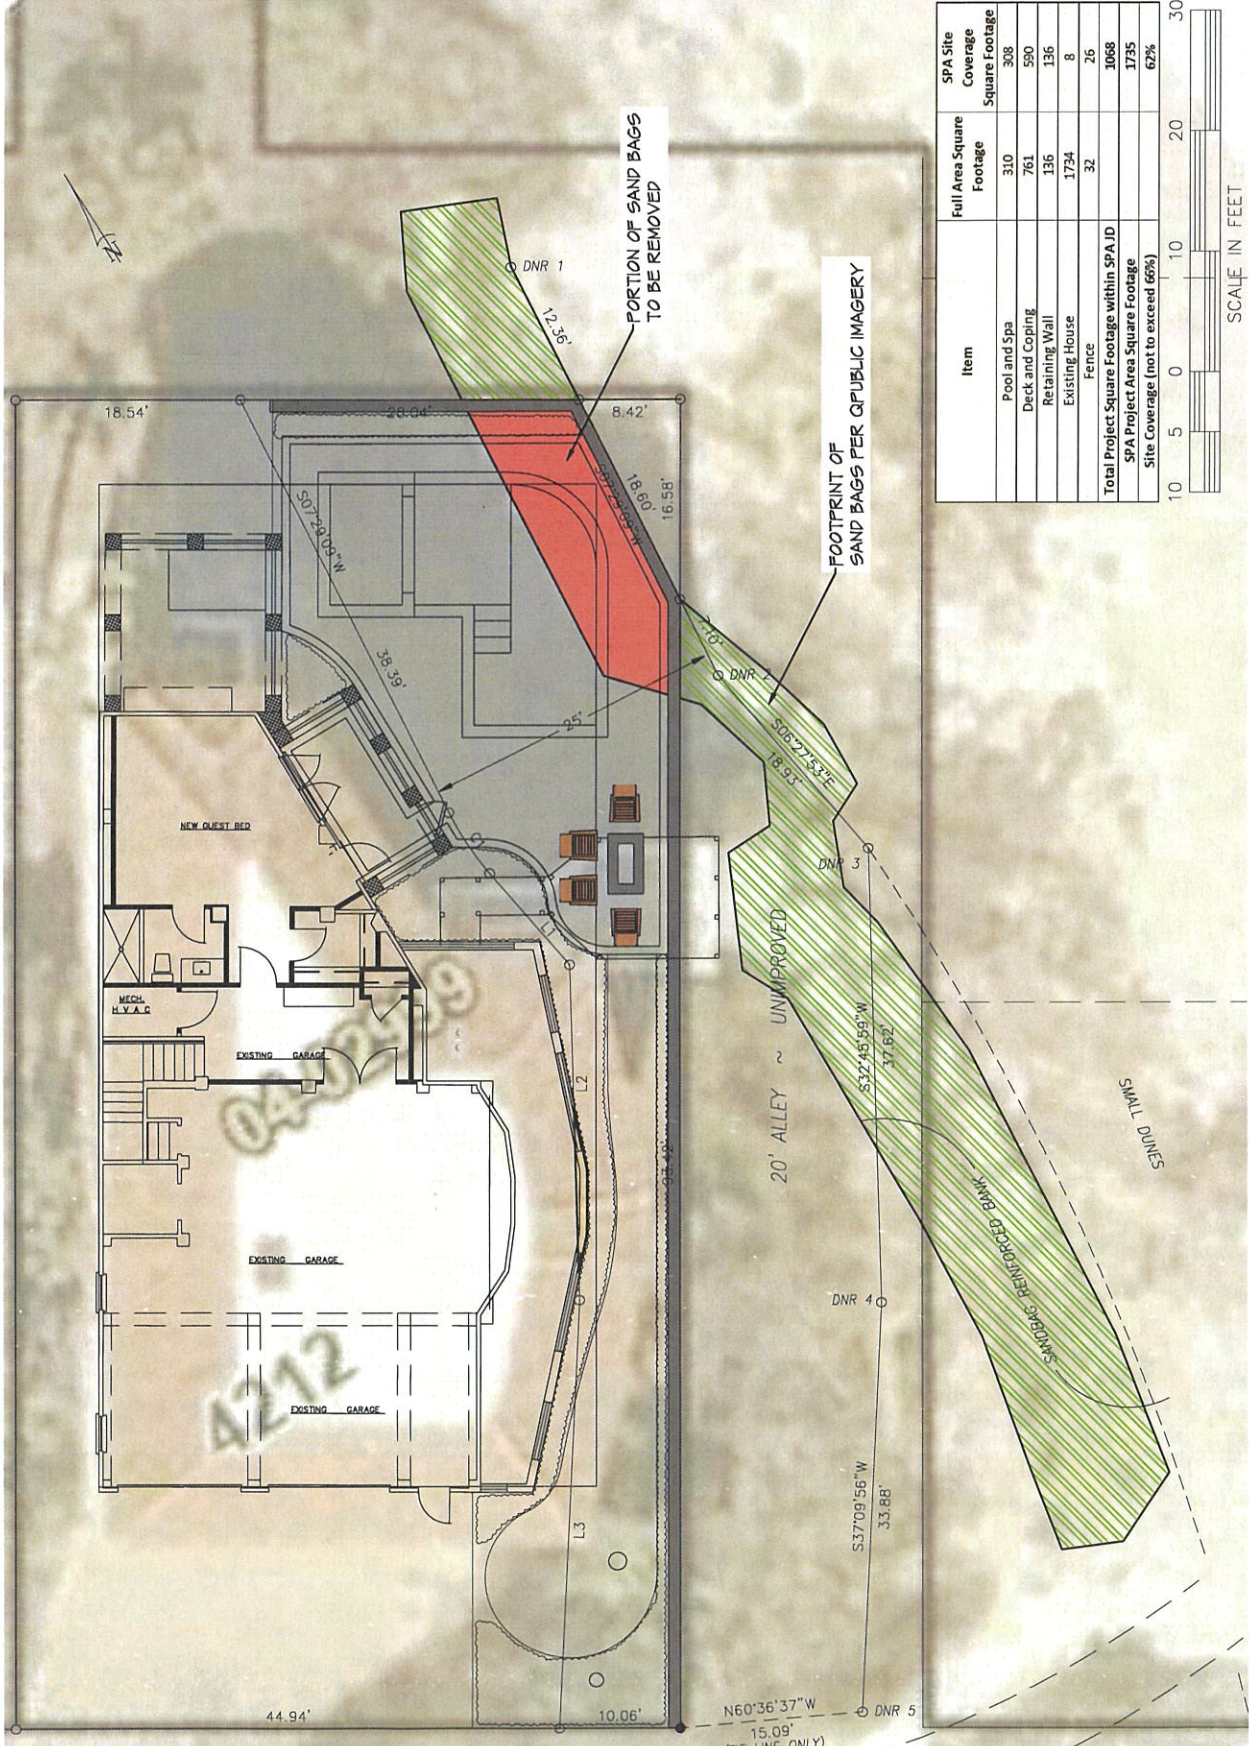

Item	Full Area Square Footage	SPA Site Coverage Square Footage
Pool and Spa	310	308
Deck and Coping	761	590
Retaining Wall	136	136
Existing House	1794	8
Fence	32	26
Total Project Square Footage within SPA ID		1068
SPA Project Area Square Footage		1795
Site Coverage (not to exceed 60%)		62%

