




GRAPHIC SCALE

 

(IN FEET)

1 inch = 4000ft.

DATUM: MLLW

5 SYLVAN ISLAND ROAD EROSION CONTROL

SHEET NAME:

VICINITY MAP

APPLICANT:

FRANK PEEPLES

LOCATION: SAVANNAH, GA

DATE: 7/15/2022

JOB NUMBER: J - 30155.0000


SHEET: 1

SCALE: 1" = 4000'

THOMAS & HUTTON
Engineering | Surveying | Planning | GIS | Consulting

50 Park of Commerce Way
Savannah, GA 31405 • 912.234.5300

www.thomasandhutton.com

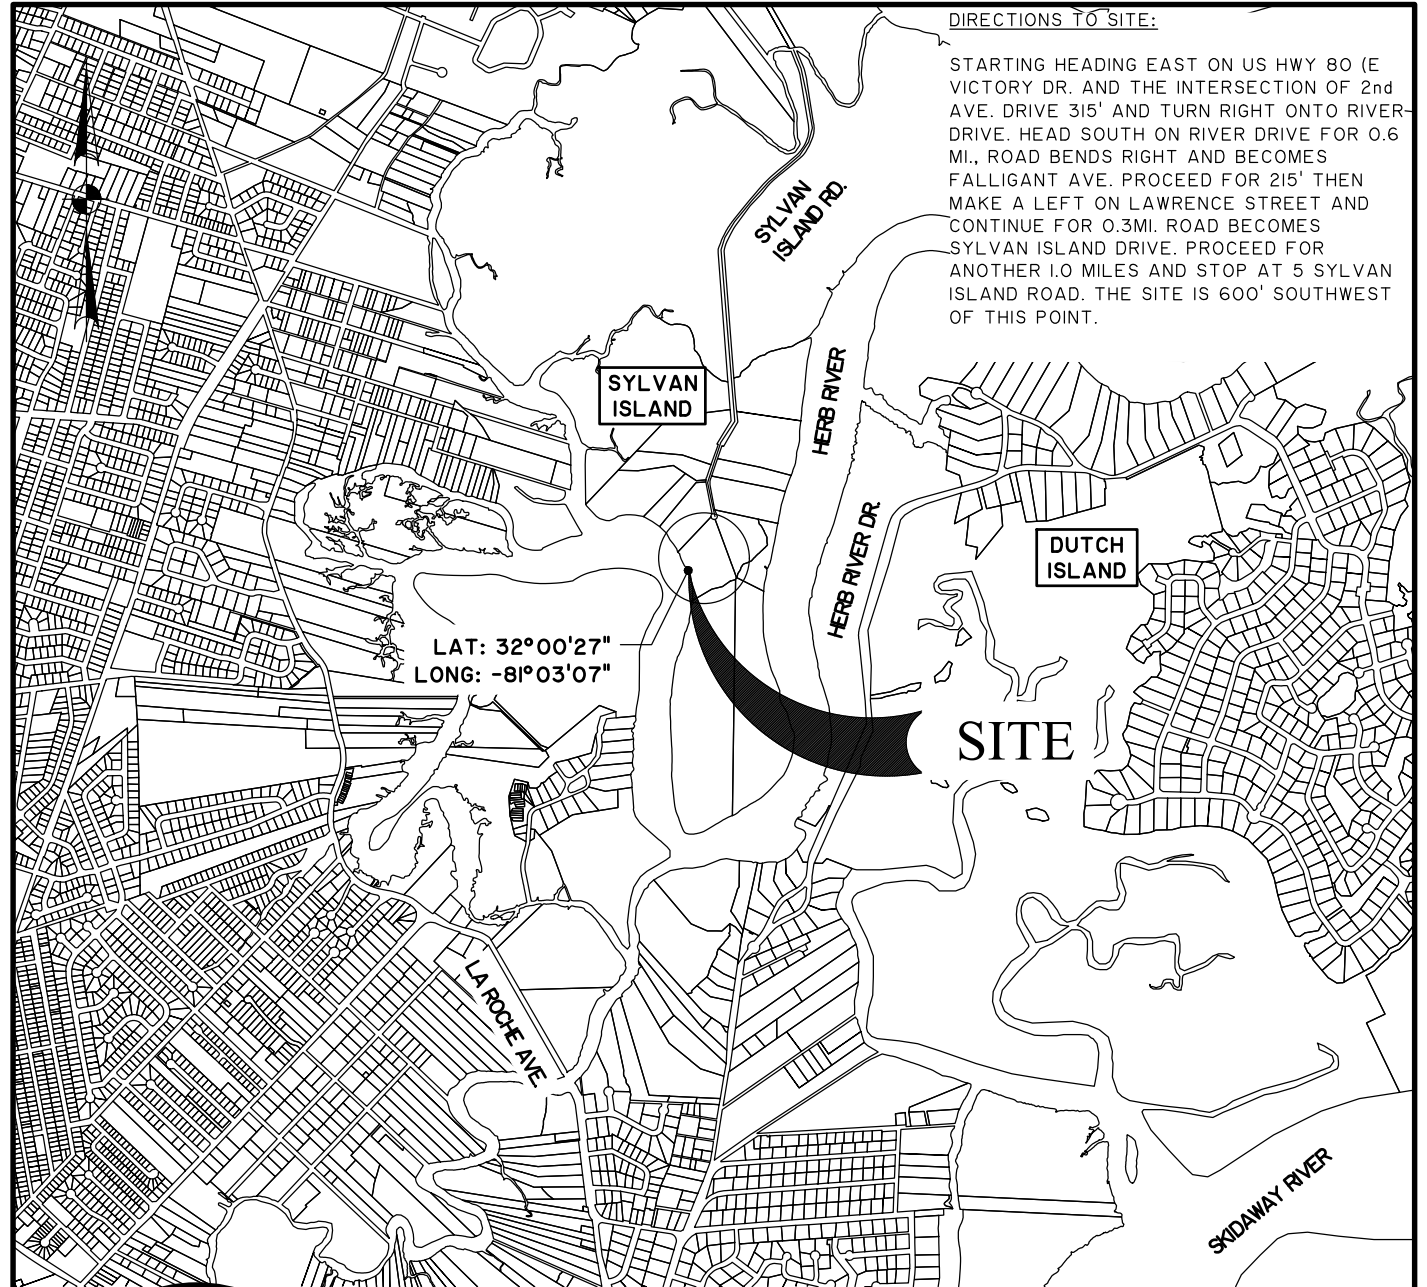

5 SYLVAN ISLAND ROAD EROSION CONTROL

SHEET NAME:
LOCATION MAP

APPLICANT:
FRANK PEEPLES


LOCATION: SAVANNAH, GA
DATE: 7/15/2022
JOB NUMBER: J - 30155.0000

SHEET: 2
SCALE: 1" = 2000'


THOMAS & HUTTON
Engineering | Surveying | Planning | GIS | Consulting

50 Park of Commerce Way
Savannah, GA 31405 • 912.234.5300

www.thomasandhutton.com

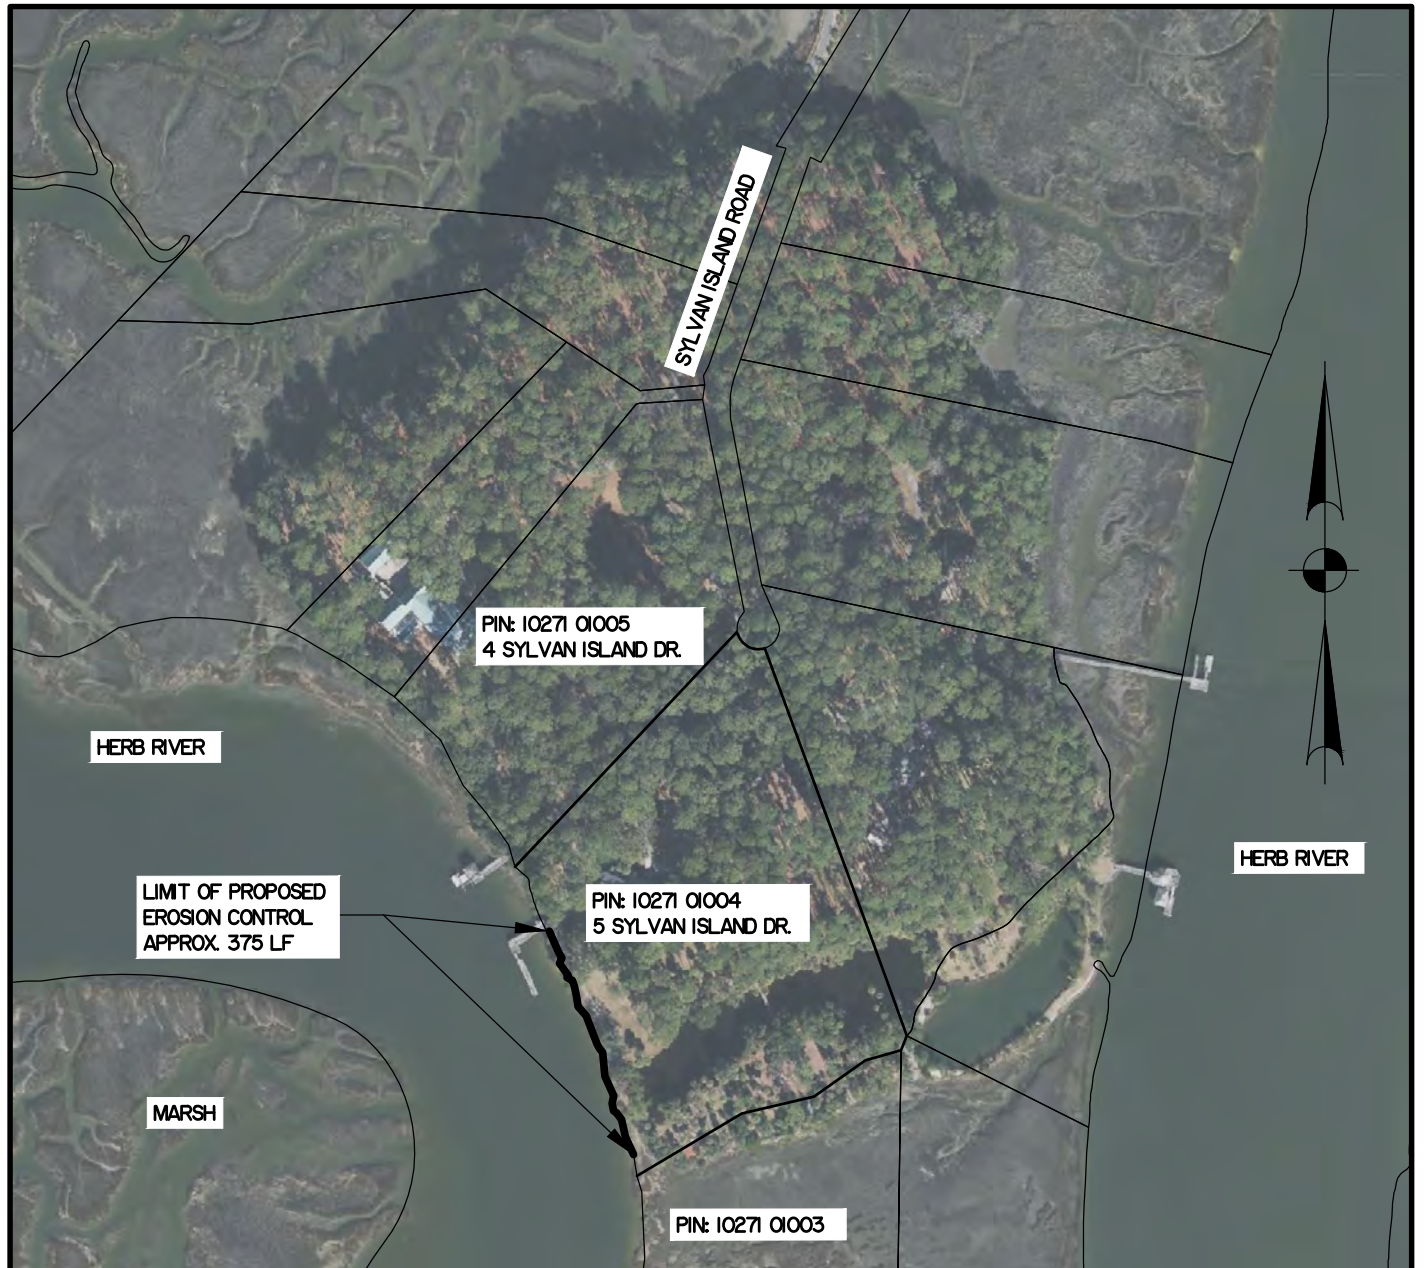

GRAPHIC SCALE

 

(IN FEET)
1 inch = 300 ft.

5 SYLVAN ISLAND ROAD EROSION CONTROL

SHEET NAME:
SITE MAP

APPLICANT:
FRANK PEEPLES



LOCATION: SAVANNAH, GA
DATE: 7/15/2022
JOB NUMBER: J - 30155.0000

SHEET: 3
SCALE: 1" = 300'

THOMAS & HUTTON
Engineering | Surveying | Planning | GIS | Consulting

50 Park of Commerce Way
Savannah, GA 31405 • 912.234.5300

www.thomasandhutton.com

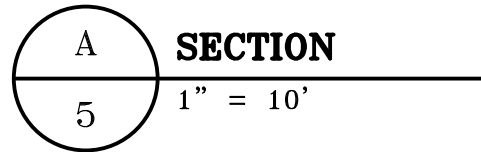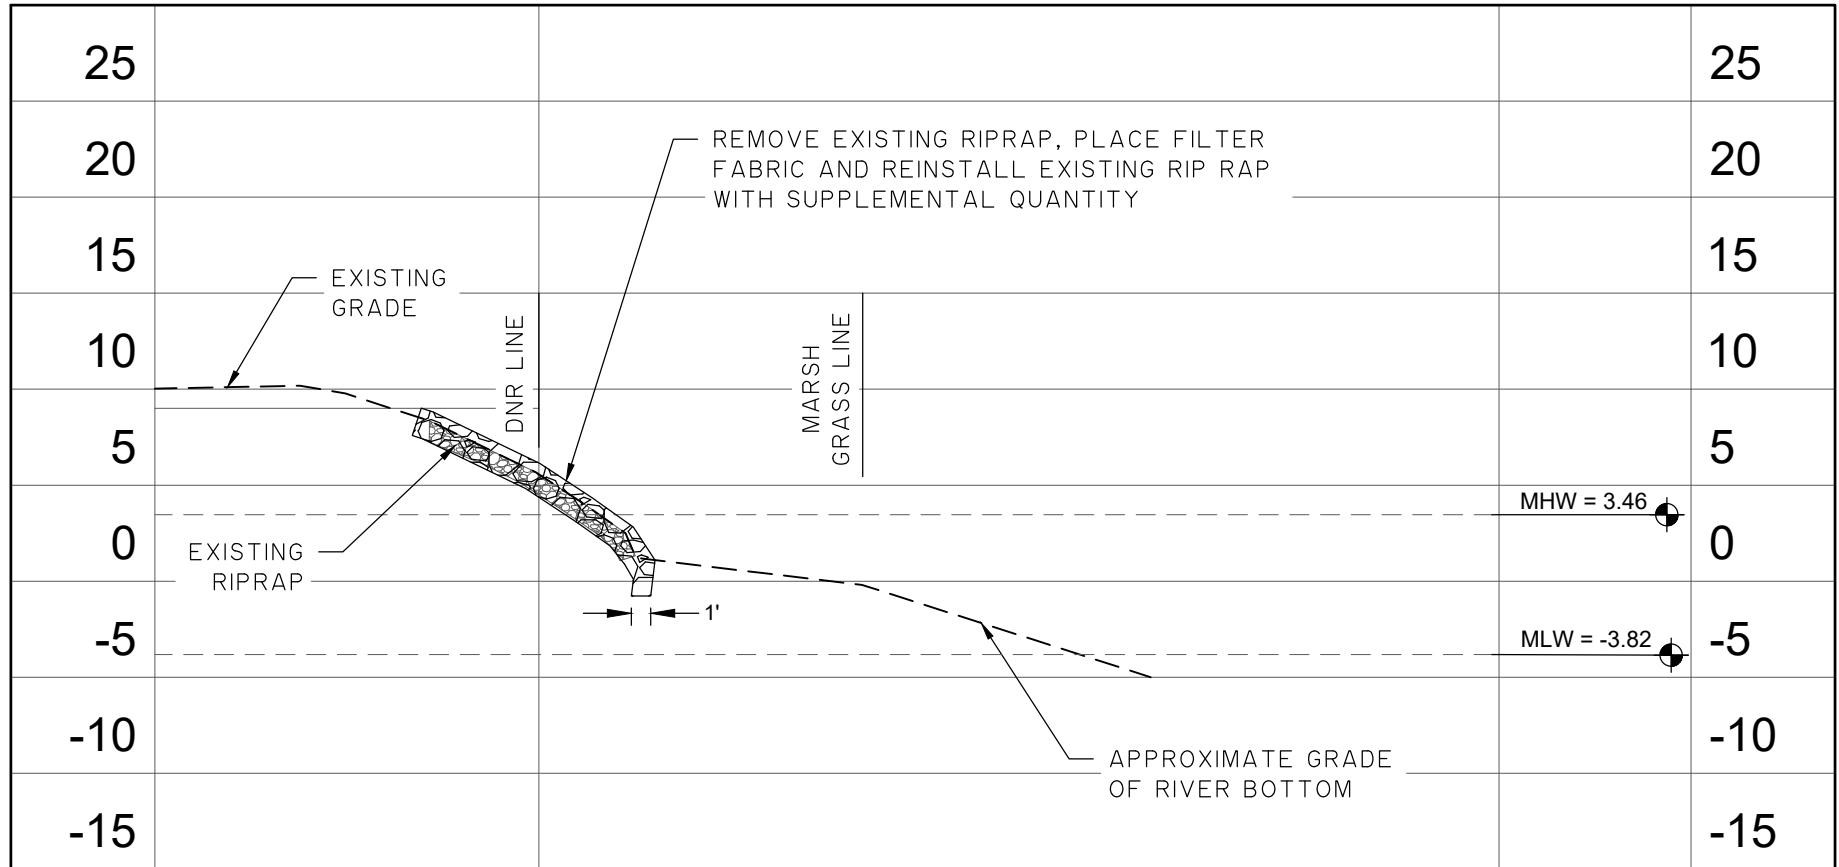

DATUM: NGVD88



5 SYLVAN ISLAND ROAD EROSION CONTROL

SHEET NAME:

SECTION A

CLIENT:

FRANK PEEPLES

LOCATION: SAVANNAH, GA

DATE: 7/15/2022

JOB NUMBER: J-30155.0000


SHEET: 5

SCALE: 1" = 10'



50 Park of Commerce Way
Savannah, GA 31405 • 912.234.5300

www.thomasandhutton.com

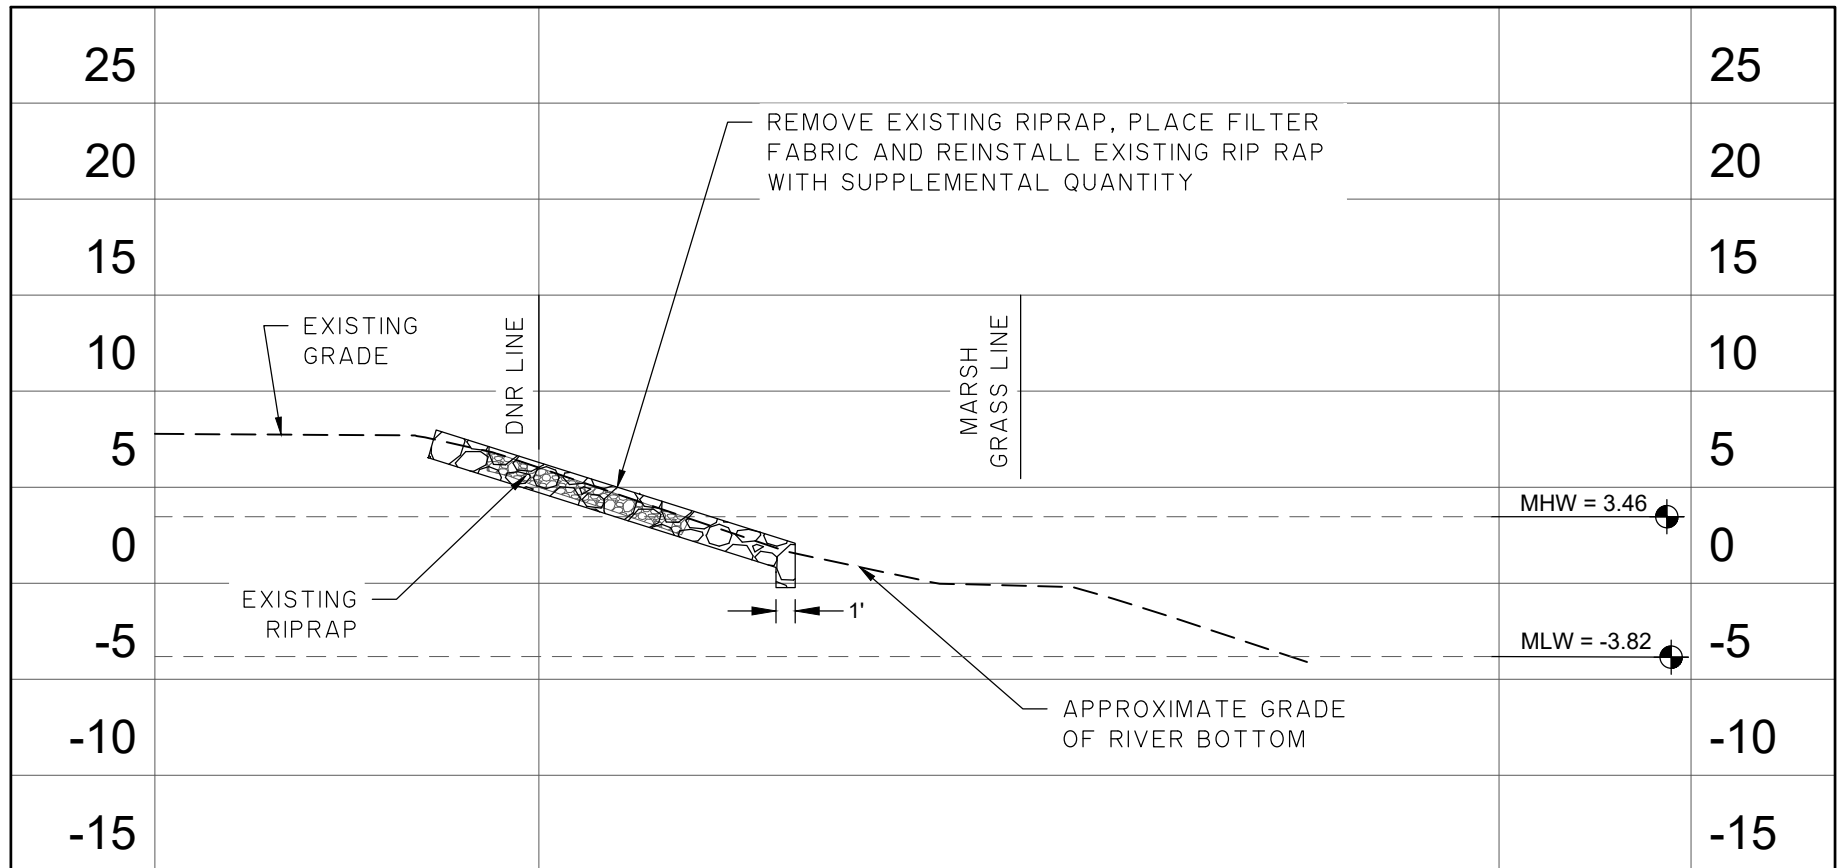

B
6

SECTION

1" = 10'

DATUM: NGVD88



5 SYLVAN ISLAND ROAD EROSION CONTROL

SHEET NAME:

SECTION B

CLIENT:

FRANK PEEPLES

LOCATION: SAVANNAH, GA

DATE: 7/15/2022



JOB NUMBER: J-30155.0000

SHEET: 6
SCALE: 1" = 10'

THOMAS & HUTTON
Engineering | Surveying | Planning | GIS | Consulting

50 Park of Commerce Way
Savannah, GA 31405 • 912.234.5300

www.thomasandhutton.com

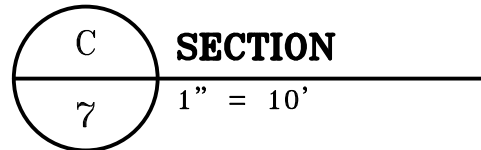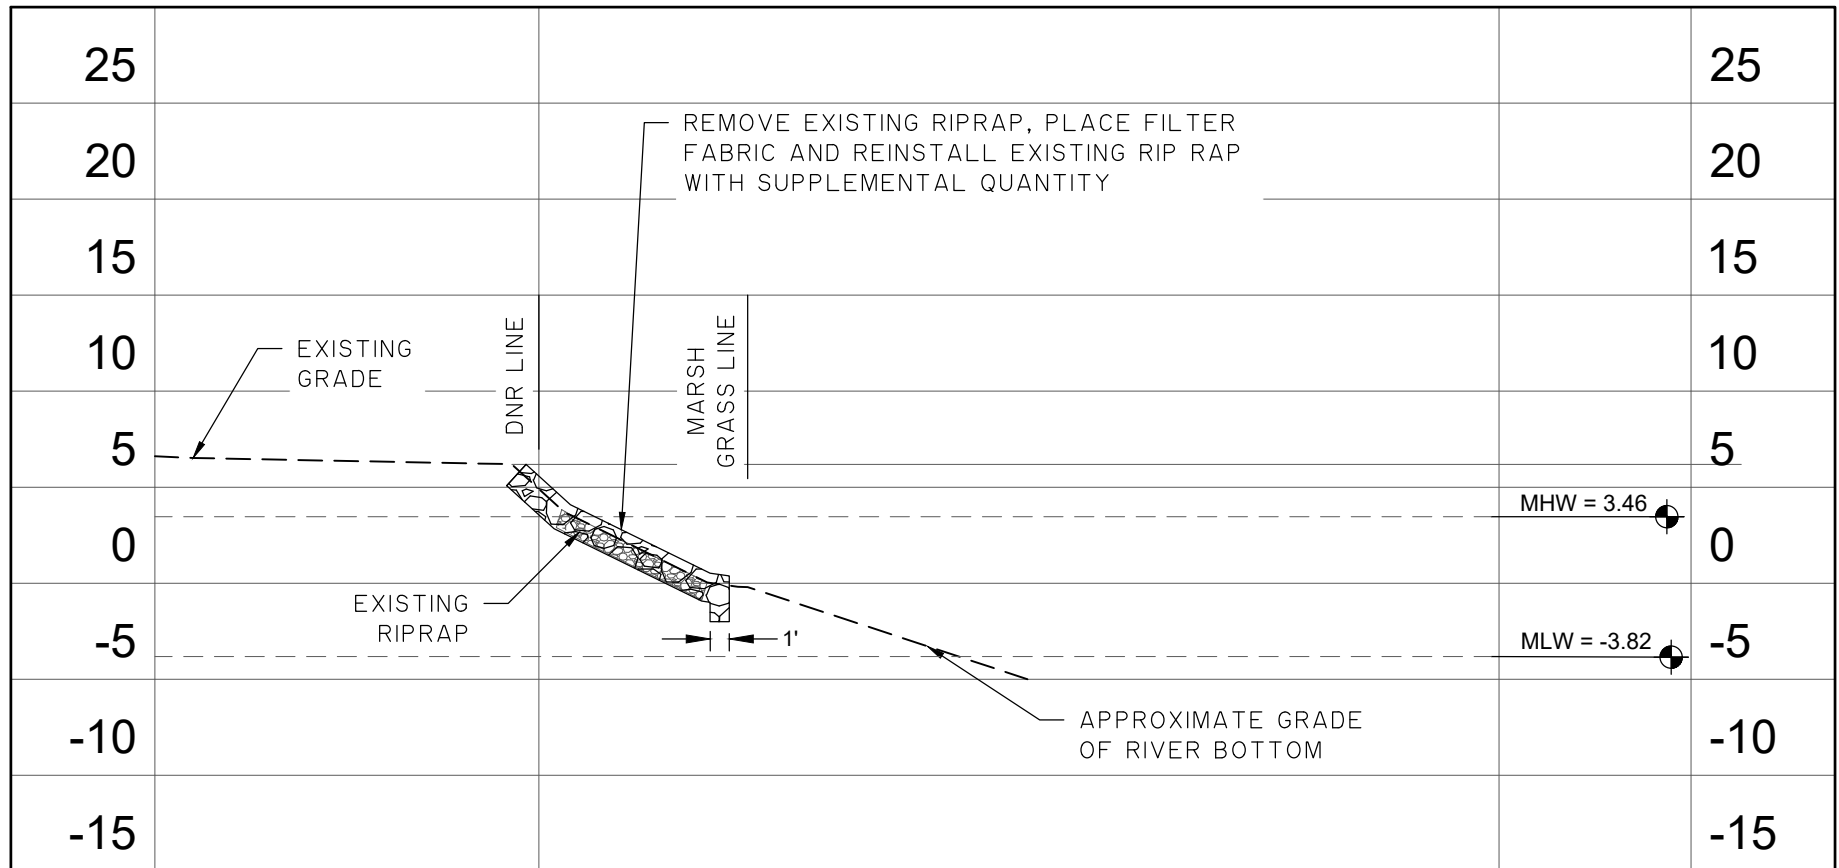

DATUM: NGVD88



5 SYLVAN ISLAND ROAD EROSION CONTROL

SHEET NAME:

SECTION C

CLIENT:

FRANK PEEPLES

LOCATION: SAVANNAH, GA

DATE: 7/15/2022

JOB NUMBER: J-30155.0000


SHEET: 7

SCALE: 1" = 10'



50 Park of Commerce Way
Savannah, GA 31405 • 912.234.5300

www.thomasandhutton.com

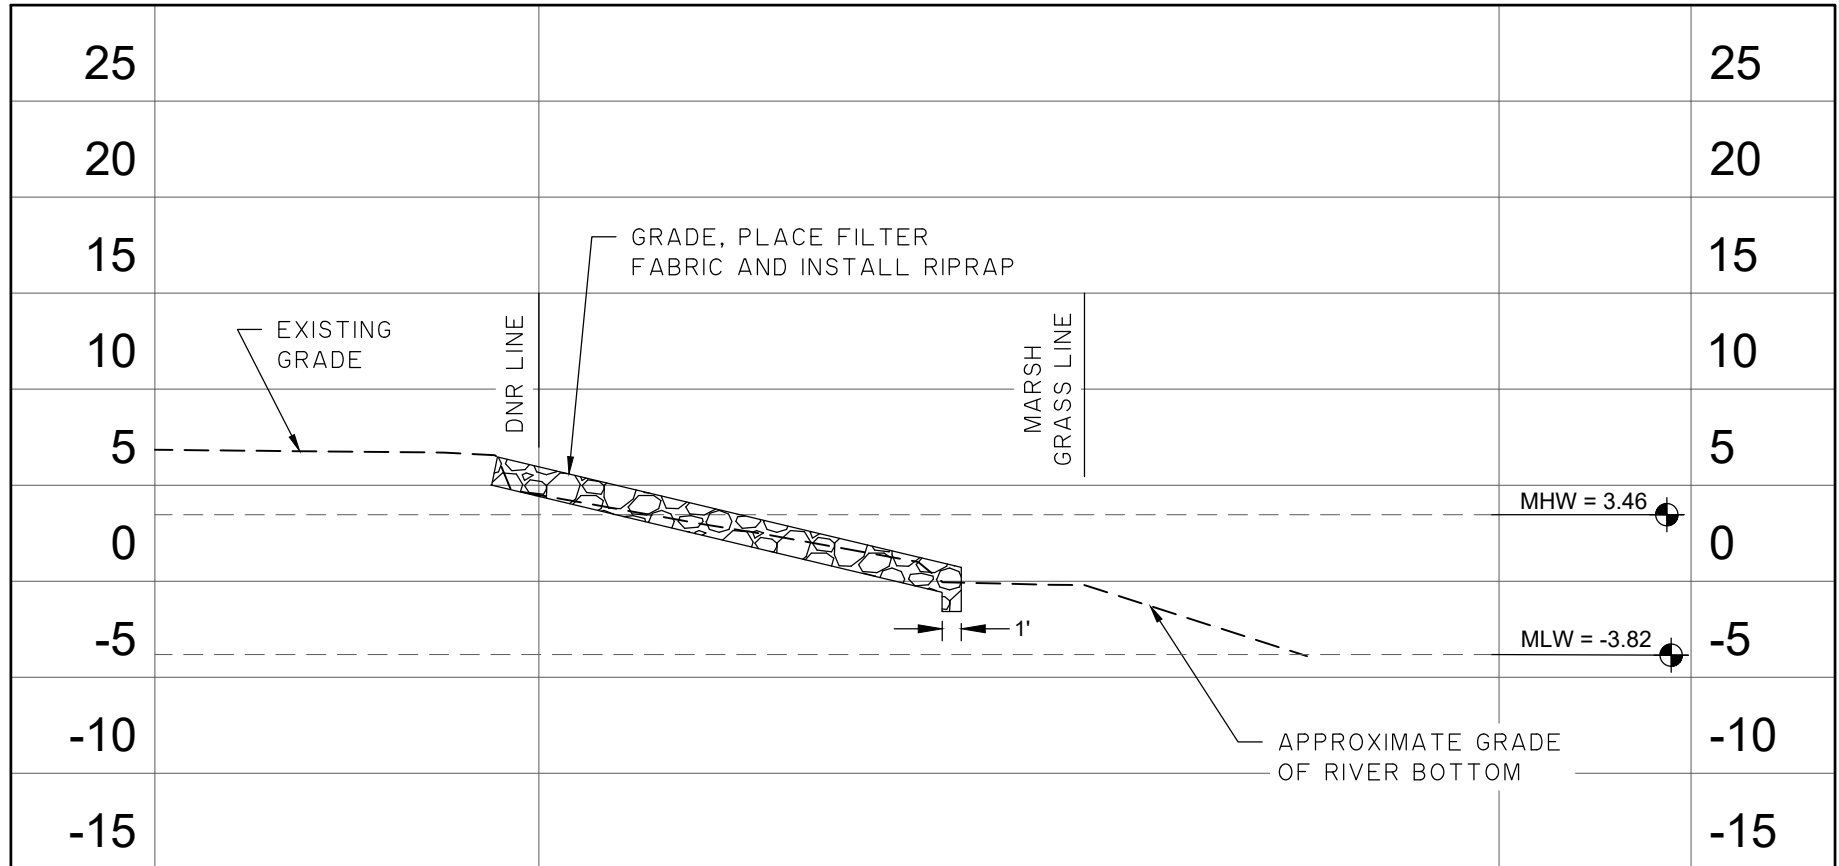

D
8

SECTION
 1" = 10'

DATUM: NGVD88



5 SYLVAN ISLAND ROAD EROSION CONTROL

SHEET NAME:

SECTION D

CLIENT:

FRANK PEEPLES

LOCATION: SAVANNAH, GA

DATE: 7/15/2022

JOB NUMBER: J-30155.0000

SHEET: 8

SCALE: 1" = 10'


THOMAS & HUTTON
 Engineering | Surveying | Planning | GIS | Consulting

50 Park of Commerce Way
 Savannah, GA 31405 • 912.234.5300

www.thomasandhutton.com