


ISSUE SEQUENCE		
NO.	DATE	DESCRIPTION
A	11/18/2022	30% REVIEW
B	05/10/2023	60% REVIEW
C	07/21/2023	90% REVIEW
D	07/22/2024	FINAL REVIEW SET
1	08/13/2024	FOR CONSTRUCTION
2	12/03/2024	FOR PERMIT

© Copyright 2024 GWES, LLC.
(all rights reserved)

GSWCC LEVEL II CERTIFICATION #94108
EXPIRATION DATE: 4-23-2027

GWES
CIVIL • ENVIRONMENTAL • TRANSPORTATION
ENGINEERING
511 BLOUCESTER ST., BRUNSWICK, GA 31520

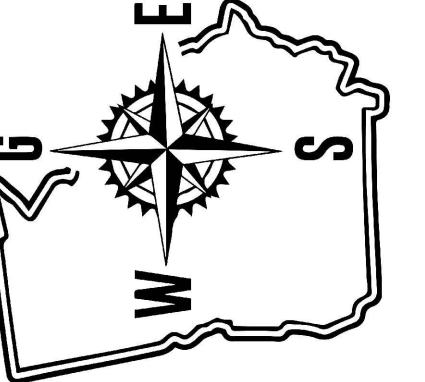


**CHAPEL CROSSING ROAD
DRAINAGE IMPROVEMENT PROJECT**
FOR
**GLYNN COUNTY
BOARD OF COMMISSIONERS**
GLYNN COUNTY, GEORGIA

PROJECT NO.: 065.08.6.22
DESIGNED: B.D.P.
CHECKED: M.W.T.
APPROVED: B.D.P.
DATE: NOVEMBER 25, 2024


EXISTING CONDITIONS - FLETG

0 20' 40'
SCALE: AS SHOWN

DRAWING NO.
C-1
SHEET: 1 OF 2

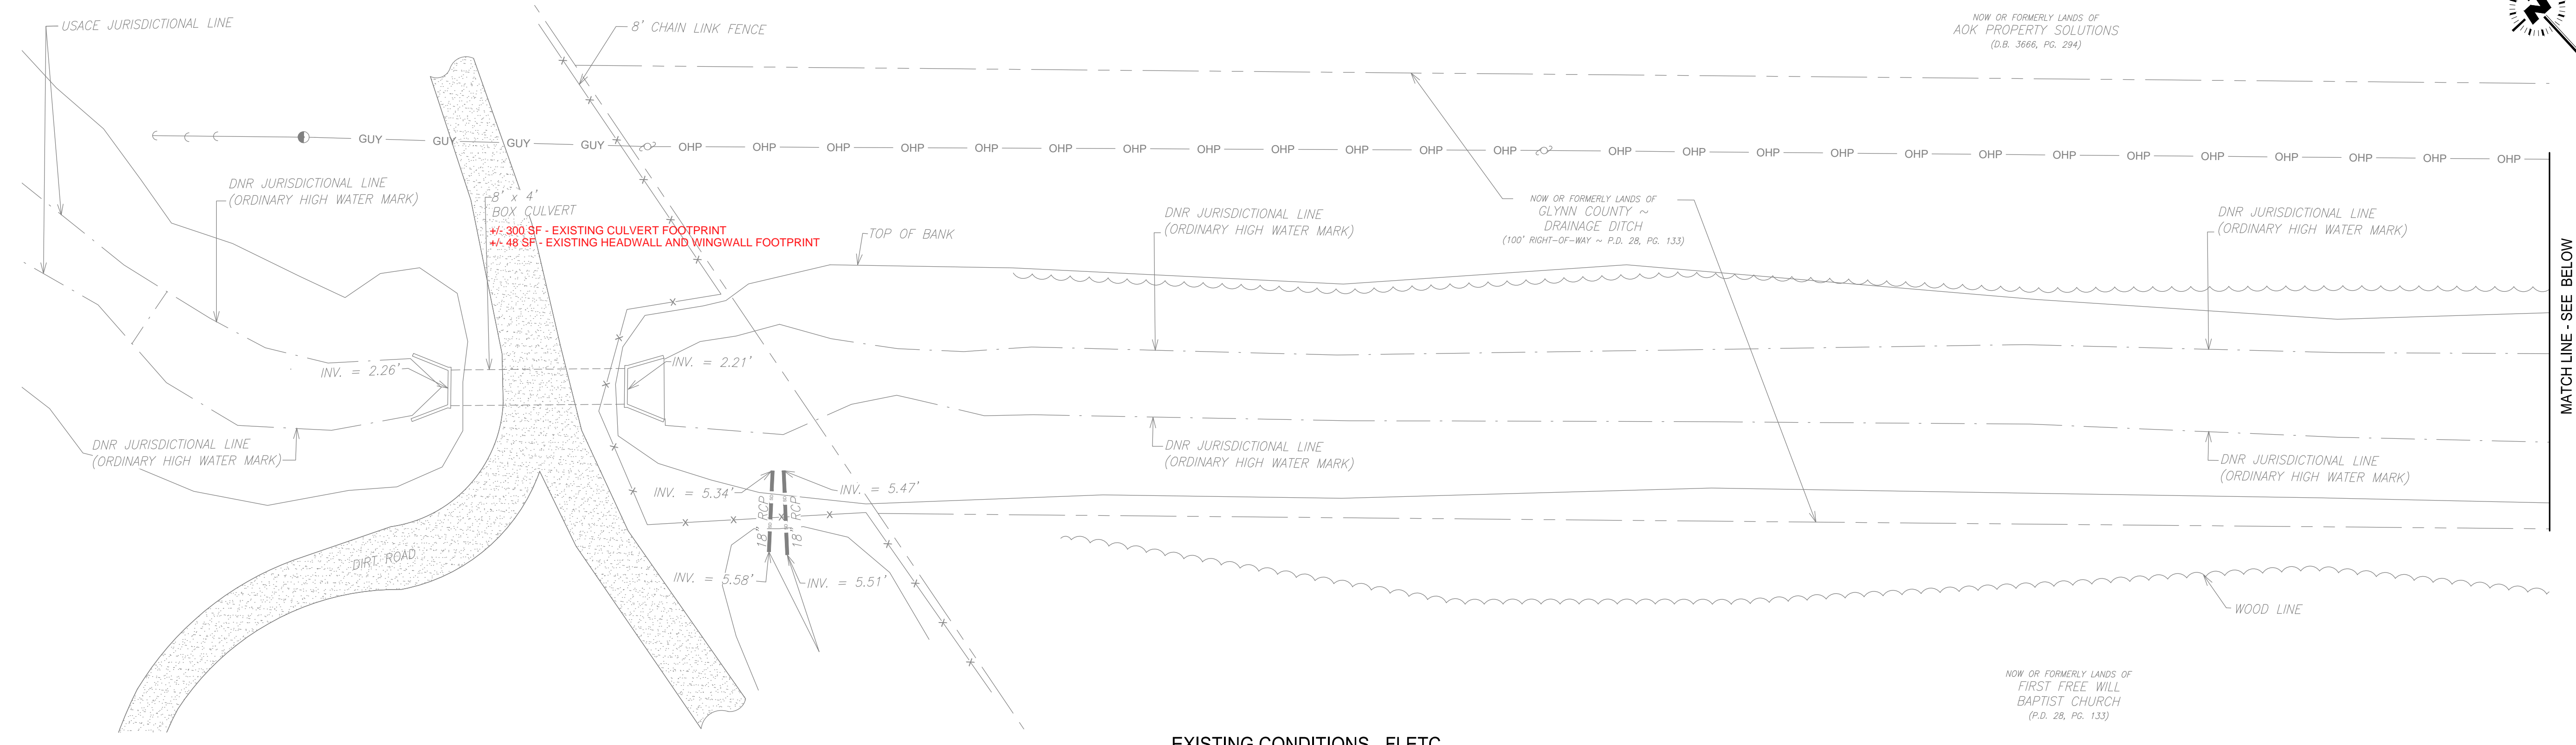

EXISTING CONDITIONS - FLETG

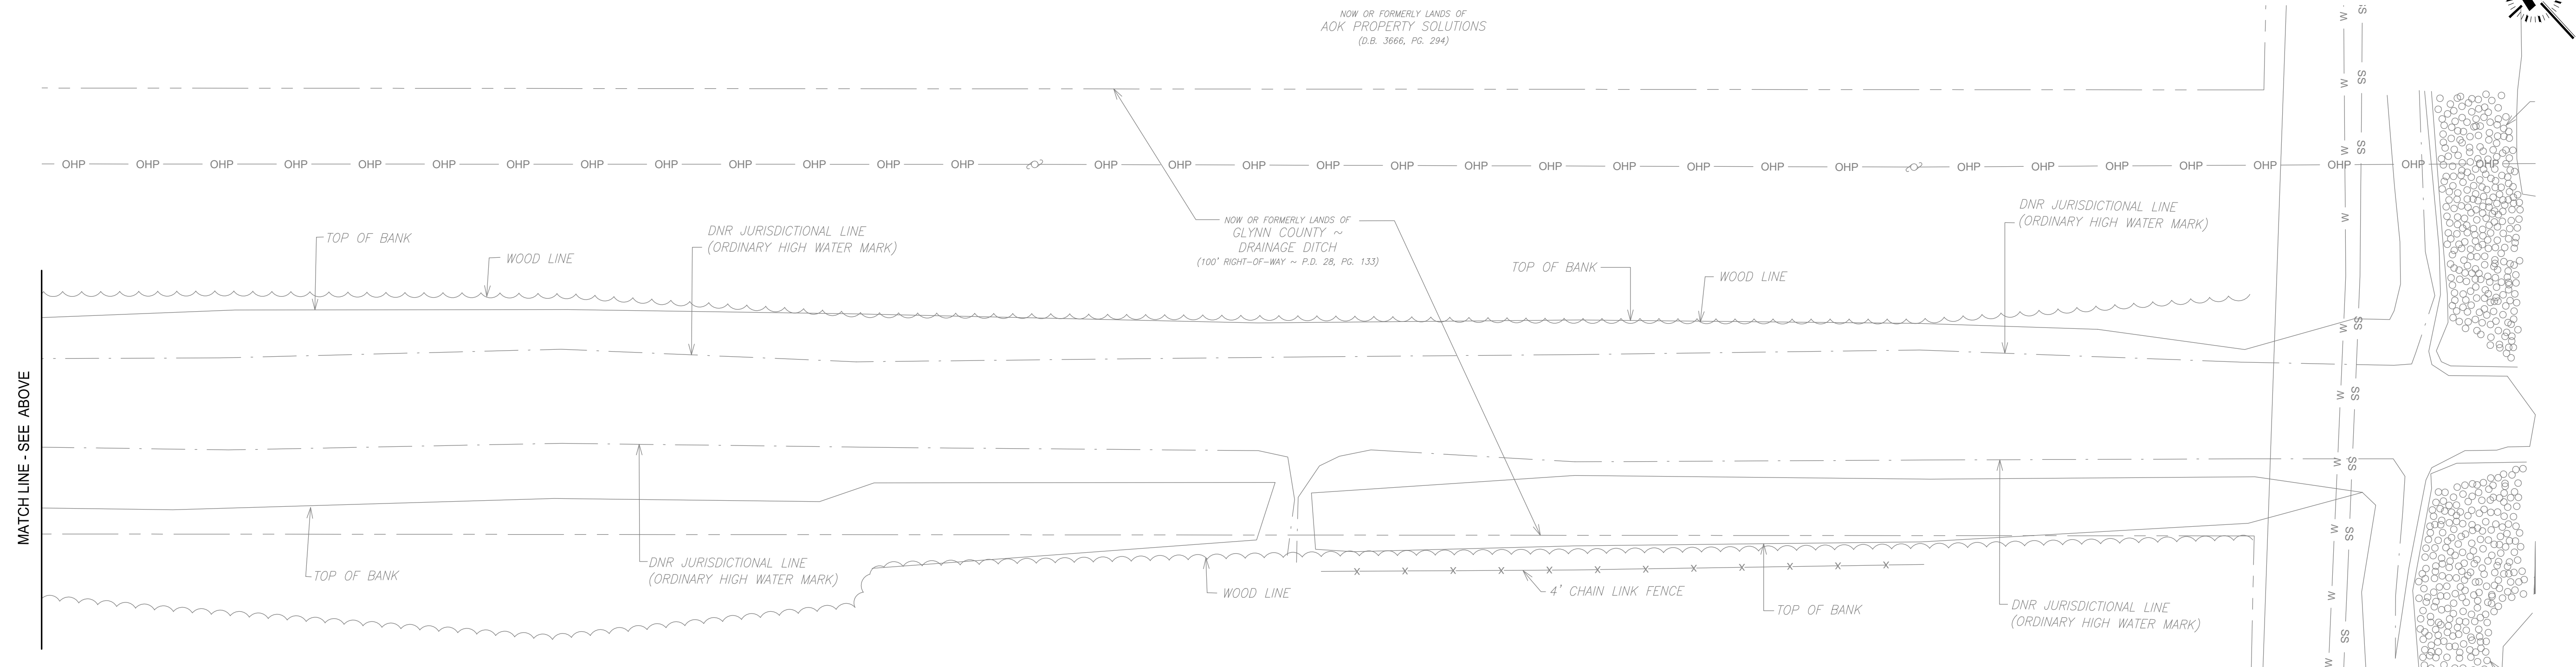

EXISTING CONDITIONS - FLETG

MP

P:\Projects\2024\11\24\112401\112401.dwg
 2024/11/23 11:52:41 By: JACOB WILSON
 Change ImprvctDrawing\DWG Exhibit\modal_112401.dwg Permit Plans.dwg


ISSUE SEQUENCE		
NO.	DATE	DESCRIPTION
A	11/18/2022	30% REVIEW
B	05/10/2023	60% REVIEW
C	07/21/2023	90% REVIEW
D	07/22/2024	FINAL REVIEW SET
1	08/13/2024	FOR CONSTRUCTION
2	12/03/2024	FOR PERMIT

© Copyright 2024 GWES, LLC.
(all rights reserved)

GSWCC LEVEL II CERTIFICATION #94108
EXPIRATION DATE: 4-23-2027

GWES
CIVIL • ENVIRONMENTAL • TRANSPORTATION
ENGINEERING

511 BLOUGESTER ST., BRUNSWICK, GA 31520

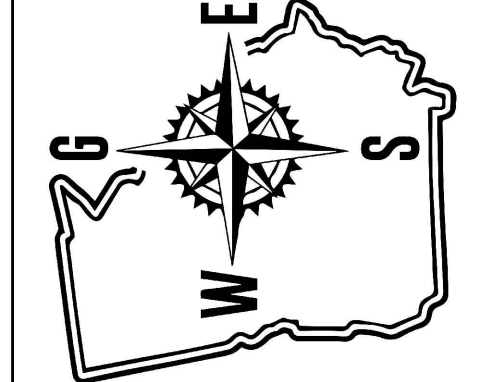

CHAPEL CROSSING ROAD
DRAINAGE IMPROVEMENT PROJECT

FOR
GLYNN COUNTY
BOARD OF COMMISSIONERS


GLYNN COUNTY, GEORGIA

PROJECT NO.: 065.08.6.22
DESIGNED: B.D.P.
CHECKED: M.W.T.
APPROVED: B.D.P.
DATE: NOVEMBER 25, 2024

STORM DRAINAGE PLAN -
FLETC STA 47+50 TO STA 58+00

0 20' 40'
SCALE: AS SHOWN


DRAWING NO.
C-2
SHEET: 2 OF 2

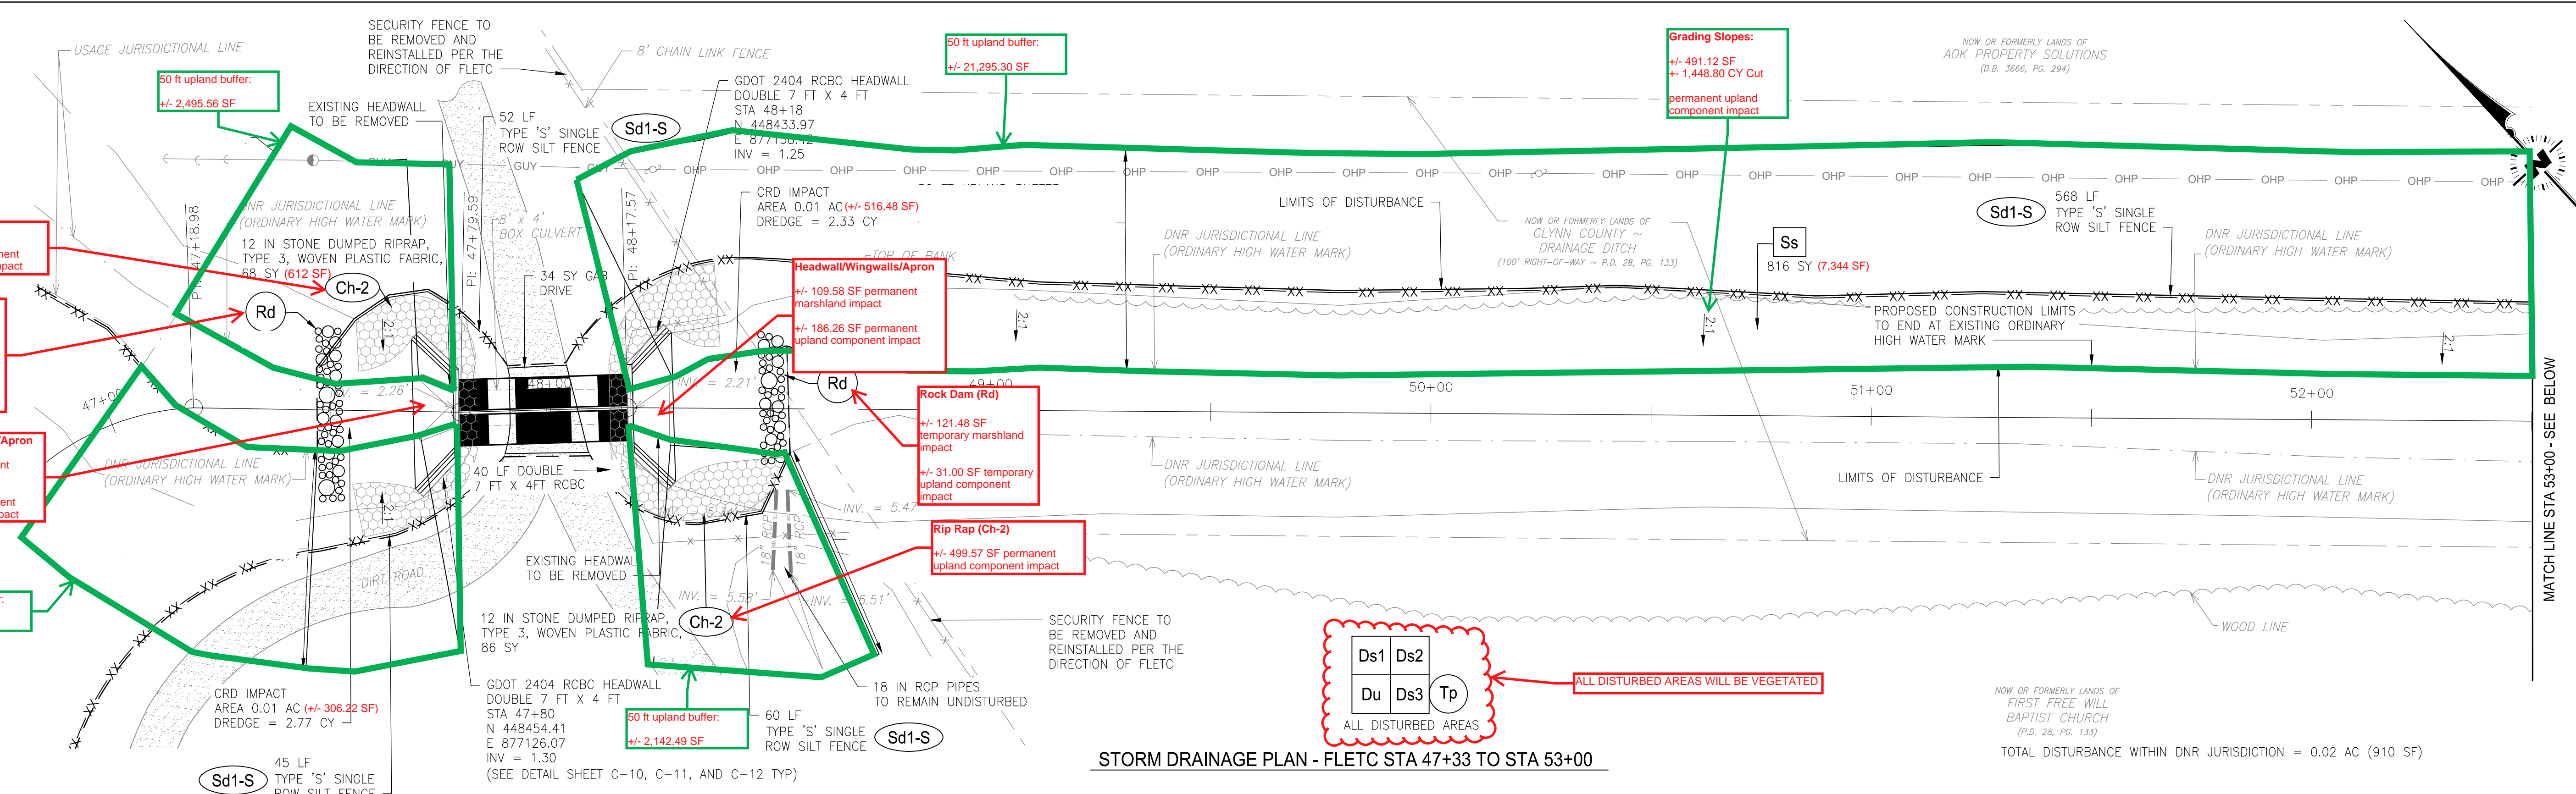

STORM DRAINAGE PLAN - FLETC STA 47+33 TO STA 53+00



TYPICAL SECTION : OUTFALL DITCH
SCALE: 0 2' 4'

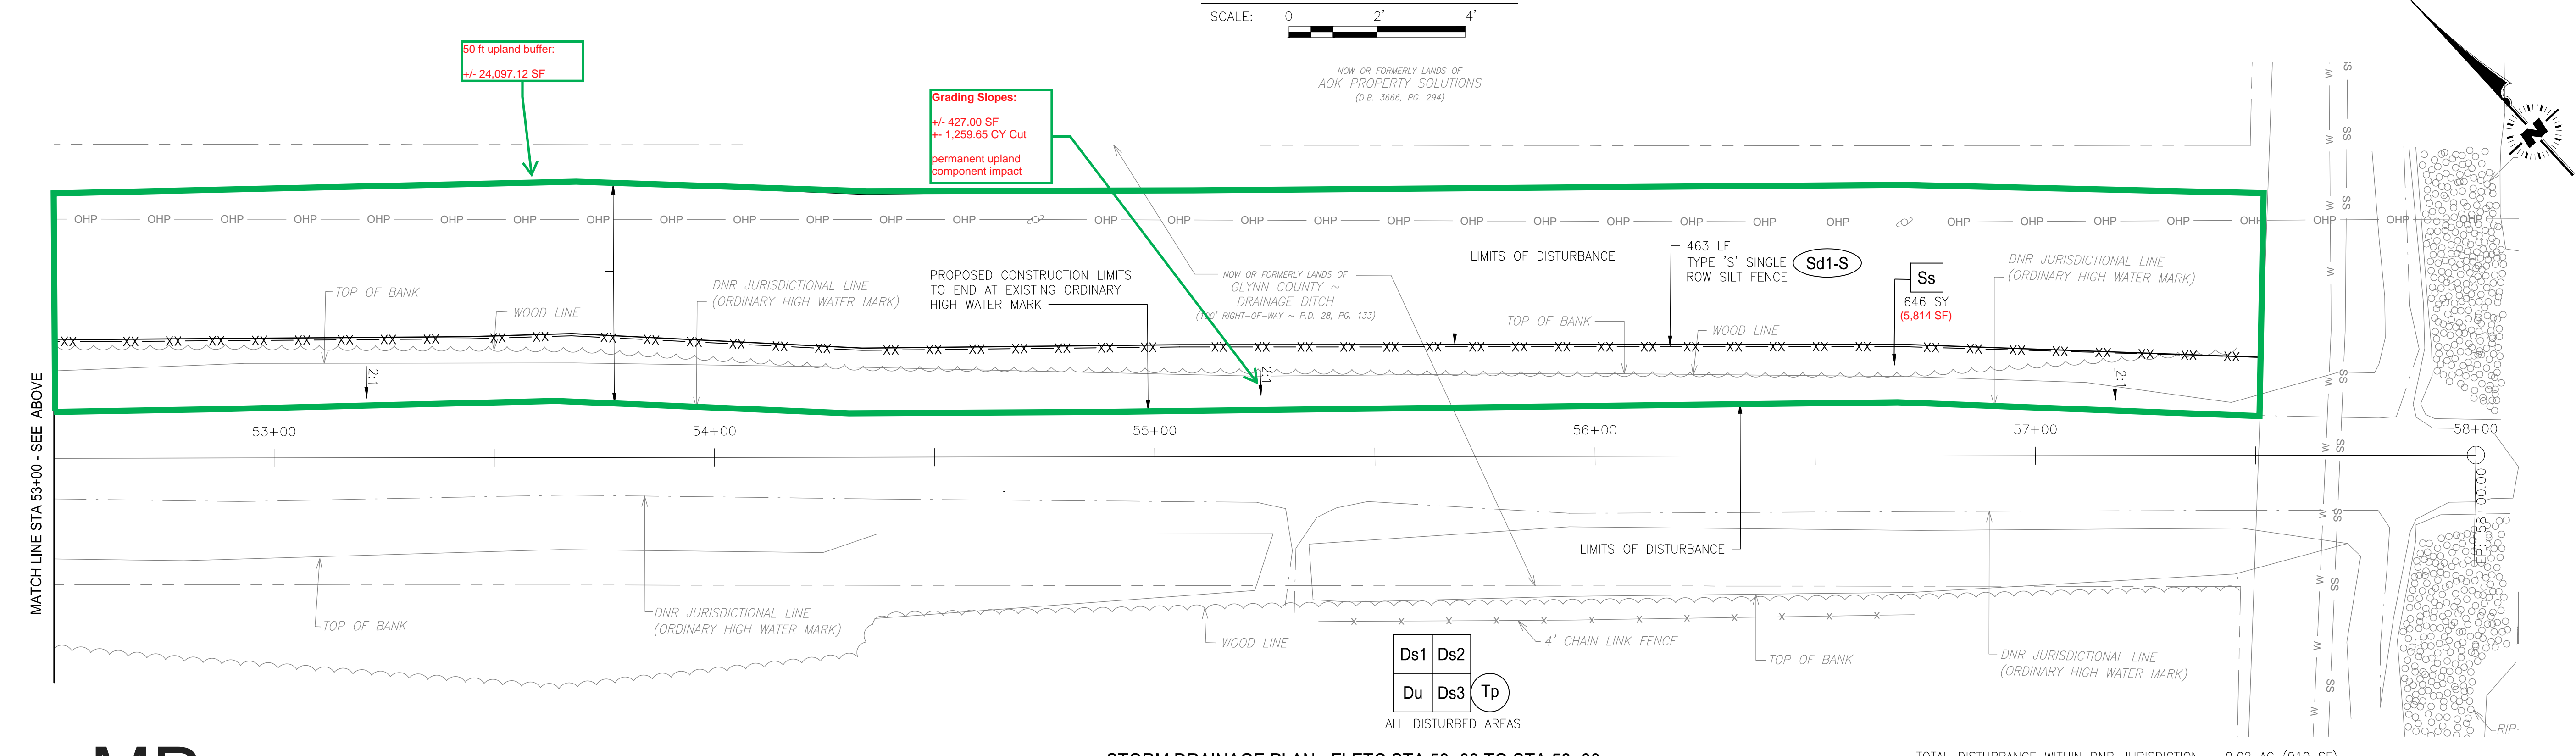

STORM DRAINAGE PLAN - FLETC STA 53+00 TO STA 58+00

TOTAL DISTURBANCE WITHIN DNR JURISDICTION = 0.02 AC (910 SF)

MP

P:\Projects\2024\11-25-24\11-25-24-01\11-25-24-01.dwg
 2024/11/25 11:52:41 By: Jordan Phillips
 P:\Projects\2024\11-25-24\11-25-24-01\11-25-24-01.dwg
 2024/11/25 11:52:41 By: Jordan Phillips