


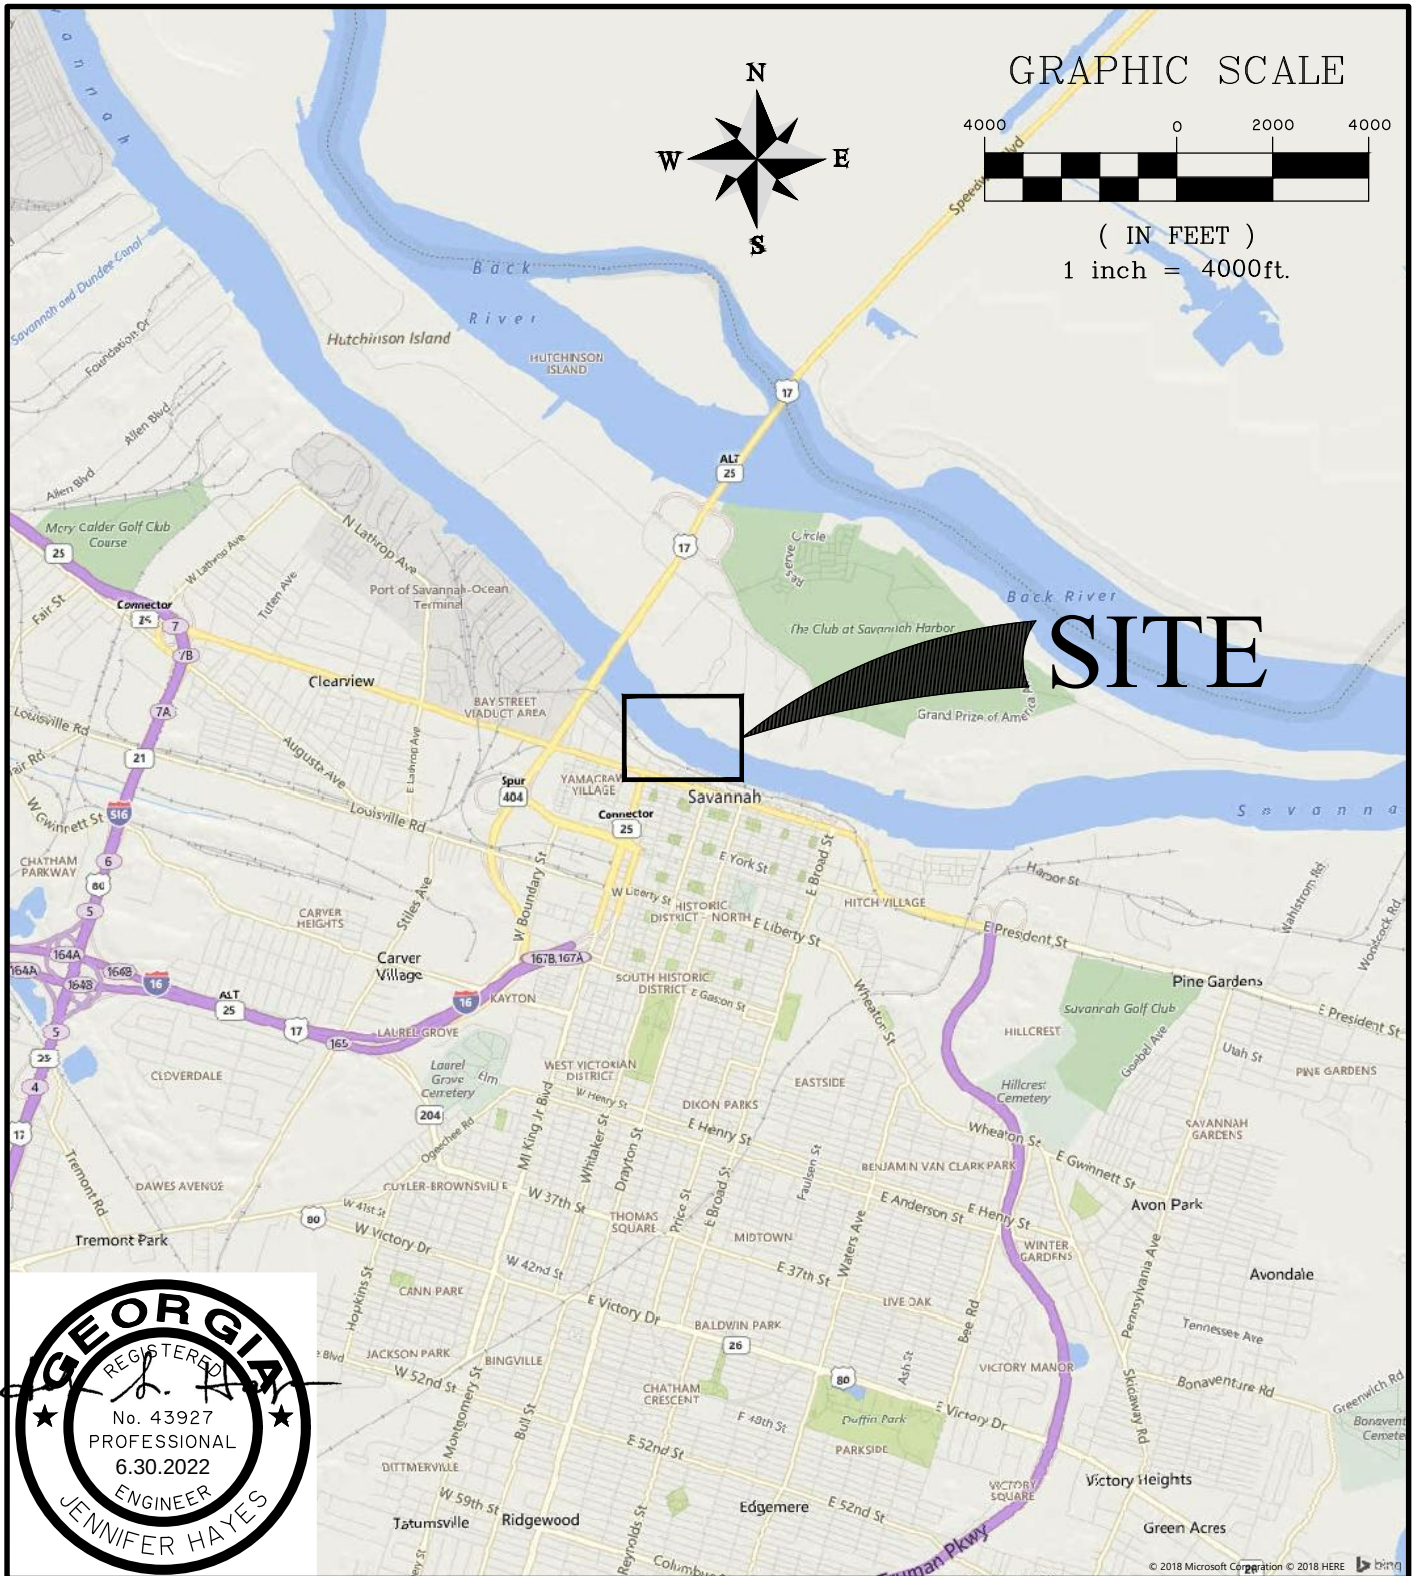

CAT FERRY DOCK

SHEET NAME:

VICINITY MAP

APPLICANT:

CHATHAM AREA TRANSIT AUTHORITY

LOCATION: SAVANNAH (CHATHAM), GA

DATE: 6/30/2022

JOB NUMBER: J - 28403.0000


SHEET: 1 OF 7

SCALE: 1"=4000'

THOMAS & HUTTON
Engineering | Surveying | Planning | GIS | Consulting

50 Park of Commerce Way
Savannah, GA 31405 • 912.234.5300

www.thomasandhutton.com

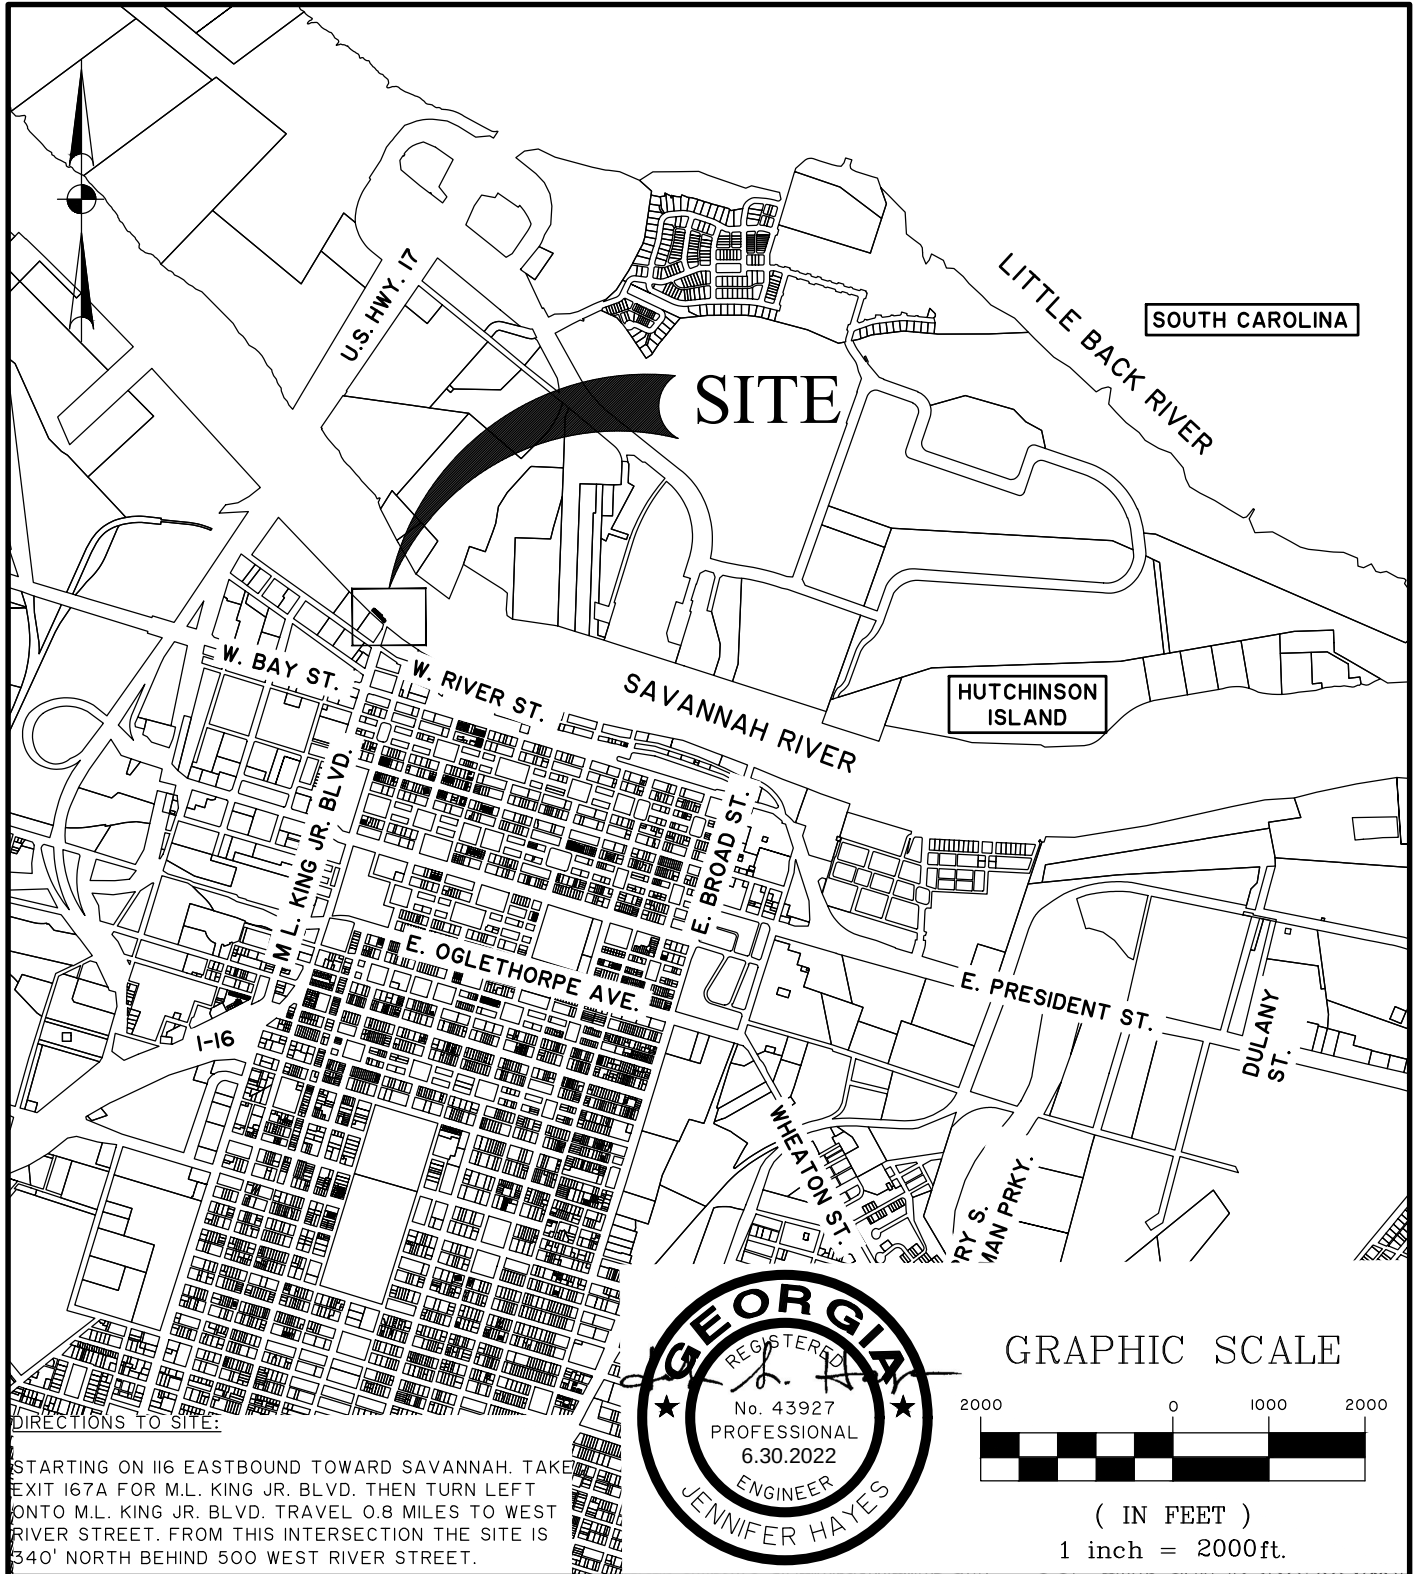

CAT FERRY DOCK

SHEET NAME:

LOCATION MAP

APPLICANT:

CHATHAM AREA TRANSIT AUTHORITY

LOCATION: SAVANNAH (CHATHAM), GA

DATE: 6/30/2022

JOB NUMBER: J - 28403.0000

SHEET: 2 OF 7

SCALE: 1"=2000'


THOMAS & HUTTON
Engineering | Surveying | Planning | GIS | Consulting

50 Park of Commerce Way
Savannah, GA 31405 • 912.234.5300


www.thomasandhutton.com



GRAPHIC SCALE

 

(IN FEET)
1 inch = 1000 ft.

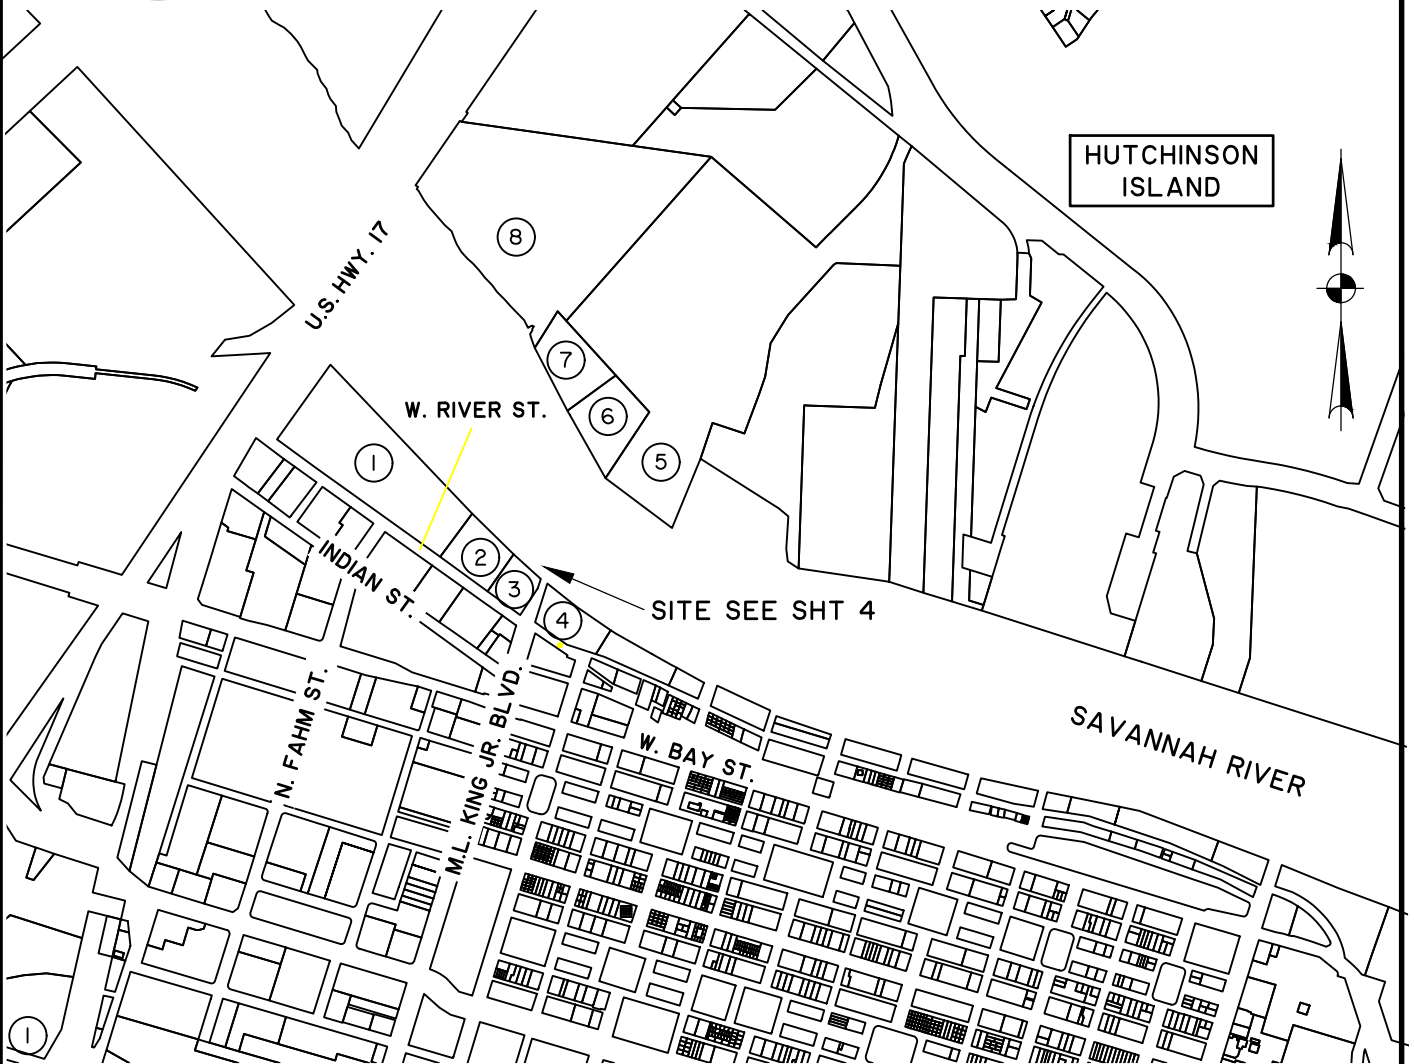

- ② PARID: 20003 01002
GEORGIA PORTS AUTHORITY
- ③ PARID: 20003 01001
GEORGIA POWER COMPANY
- PARID: 20003 01003
PLANT RIVERSIDE LLC

- ④ PARID: 20003 02003
PLANT RIVERSIDE LLC
- ⑤ PARID: 10436 01017
CSX TRANSPORTATION INC
- ⑥ PARID: 10482 01005
SAVANNAH MARINE SERVICES INC

- ⑦ PARID: 10482 01002
GEORGIA DOT
- ⑧ PARID: 20436 01027
EDGEWATER RESORTS INC

CAT FERRY DOCK

SHEET NAME:
SITE MAP

APPLICANT:
CHATHAM AREA TRANSIT AUTHORITY


LOCATION: SAVANNAH (CHATHAM), GA
DATE: 6/30/2022
JOB NUMBER: J - 28403.0000

SHEET: 3 OF 7
SCALE: 1" = 1000'



50 Park of Commerce Way
Savannah, GA 31405 • 912.234.5300

www.thomasandhutton.com

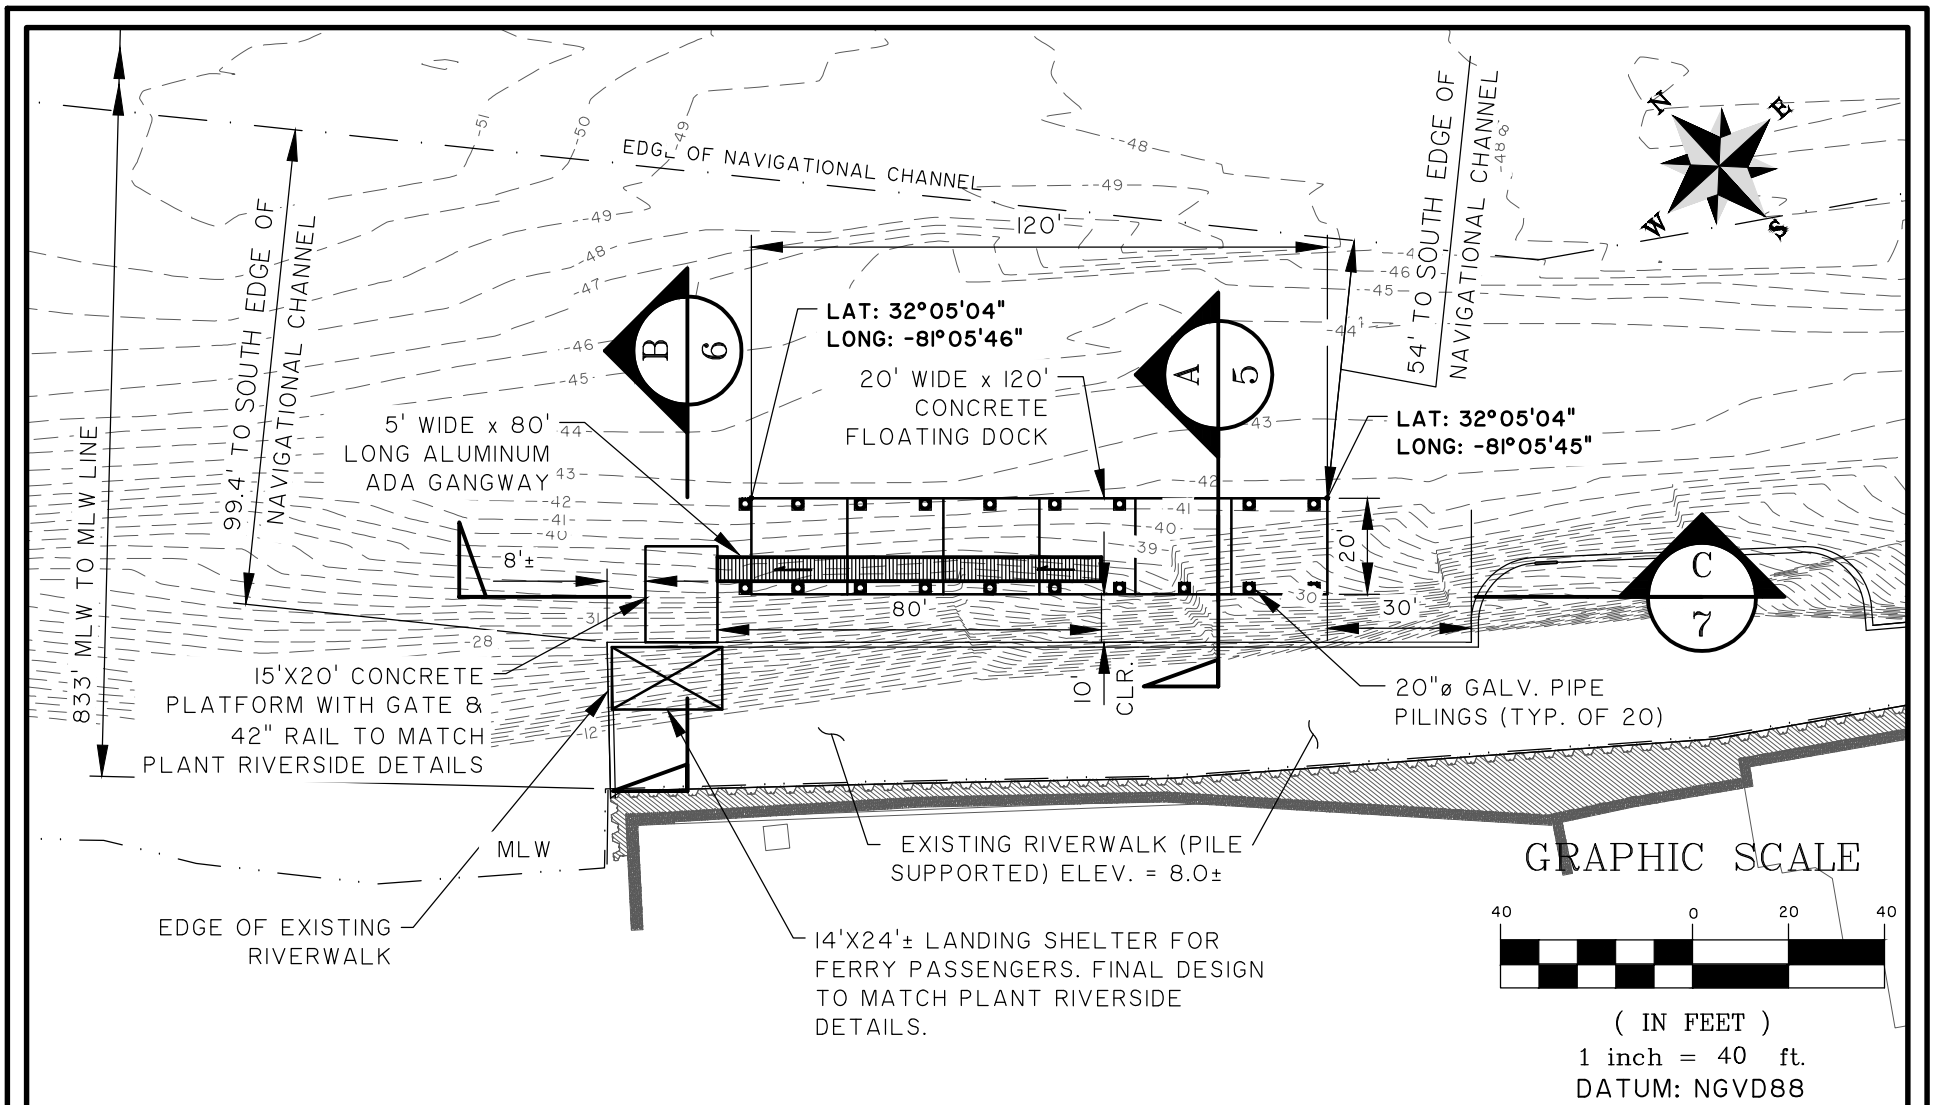

CAT FERRY DOCK

SHEET NAME:
SITE PLAN

CLIENT:
CHATHAM AREA TRANSIT AUTHORITY


LOCATION: SAVANNAH (CHATHAM), GA
DATE: 6/30/2022
JOB NUMBER: J-28403.0000

SHEET: 4 OF 7
SCALE: 1" = 40'

**THOMAS
&
HUTTON**

50 Park of Commerce Way
Savannah, GA 31405 • 912.234.5300

www.thomasandhutton.com

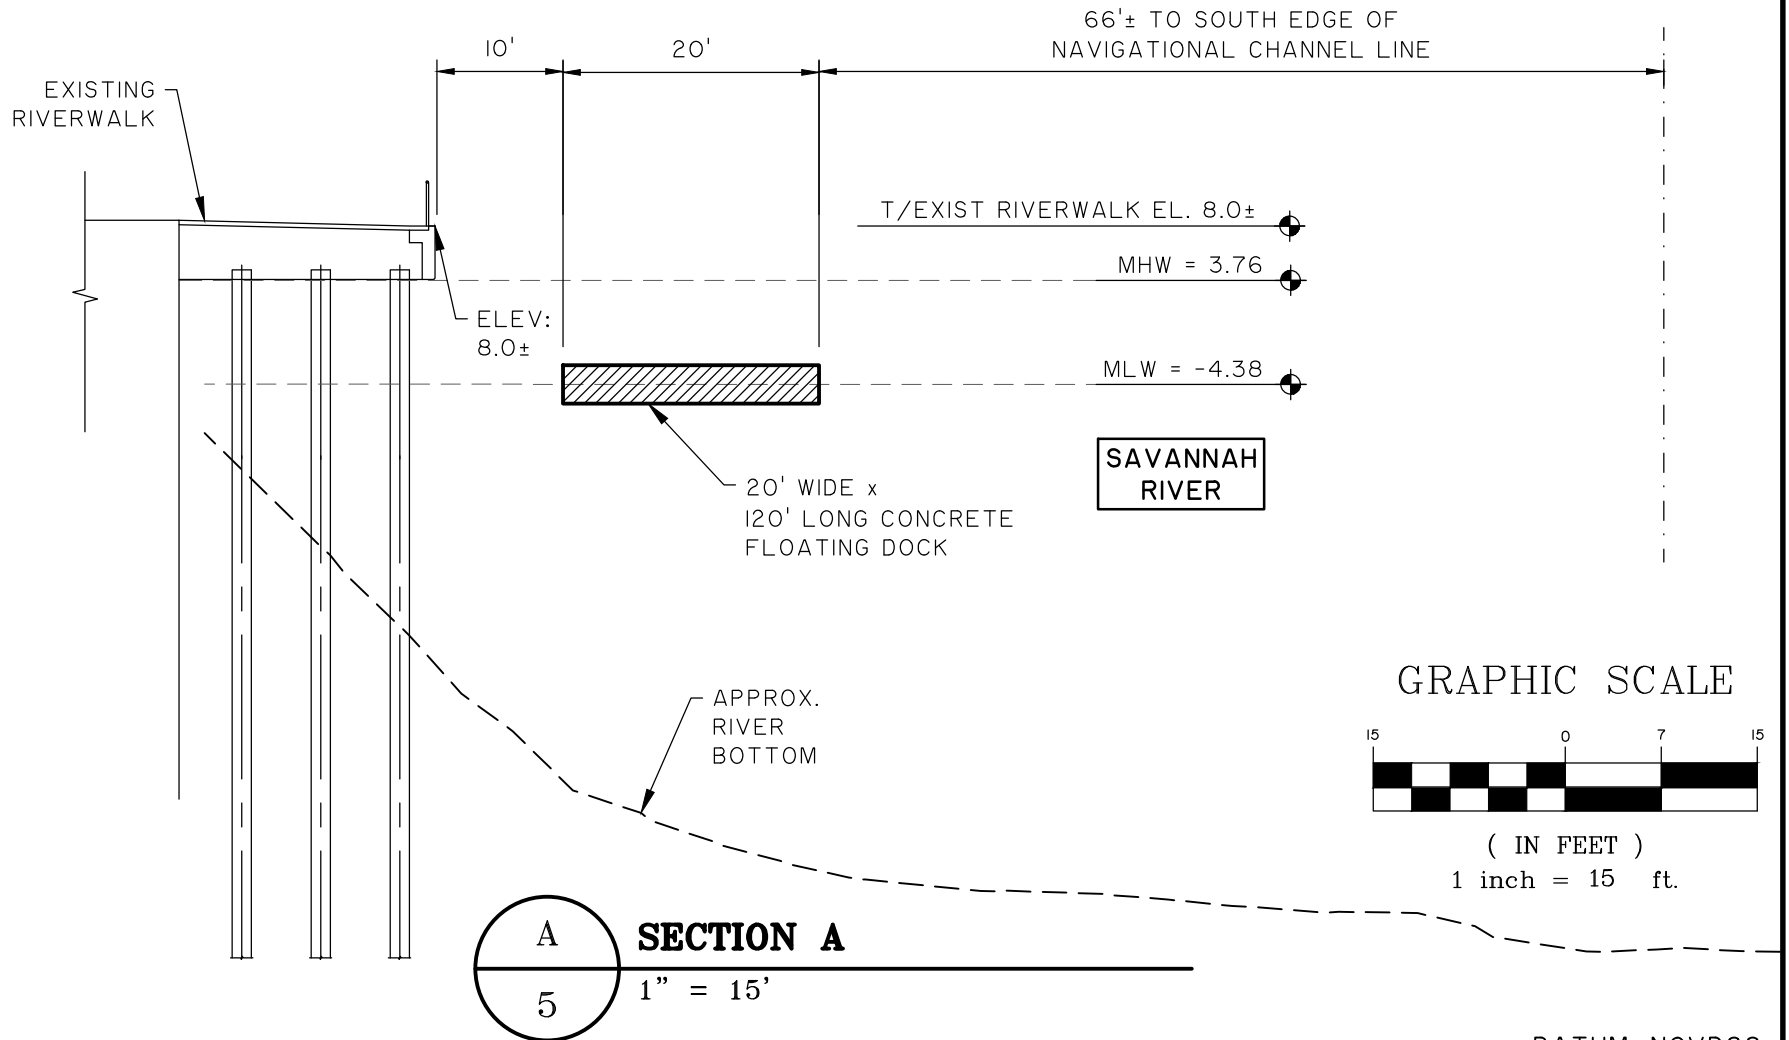

DATUM: NGVD88



CAT FERRY DOCK

SHEET NAME:
FLOATING DOCK SECTION A

CLIENT:
CHATHAM AREA TRANSIT AUTHORITY


LOCATION: SAVANNAH (CHATHAM), GA
DATE: 6/30/2022
JOB NUMBER: J-28403.0000

SHEET: 5 OF 7
SCALE: 1" = 15'

THOMAS & HUTTON
Engineering | Surveying | Planning | GIS | Consulting

682 Johnnie Dodds Blvd. • Suite 100
Mt. Pleasant, SC 29464 • 843.849.0200

www.thomasandhutton.com

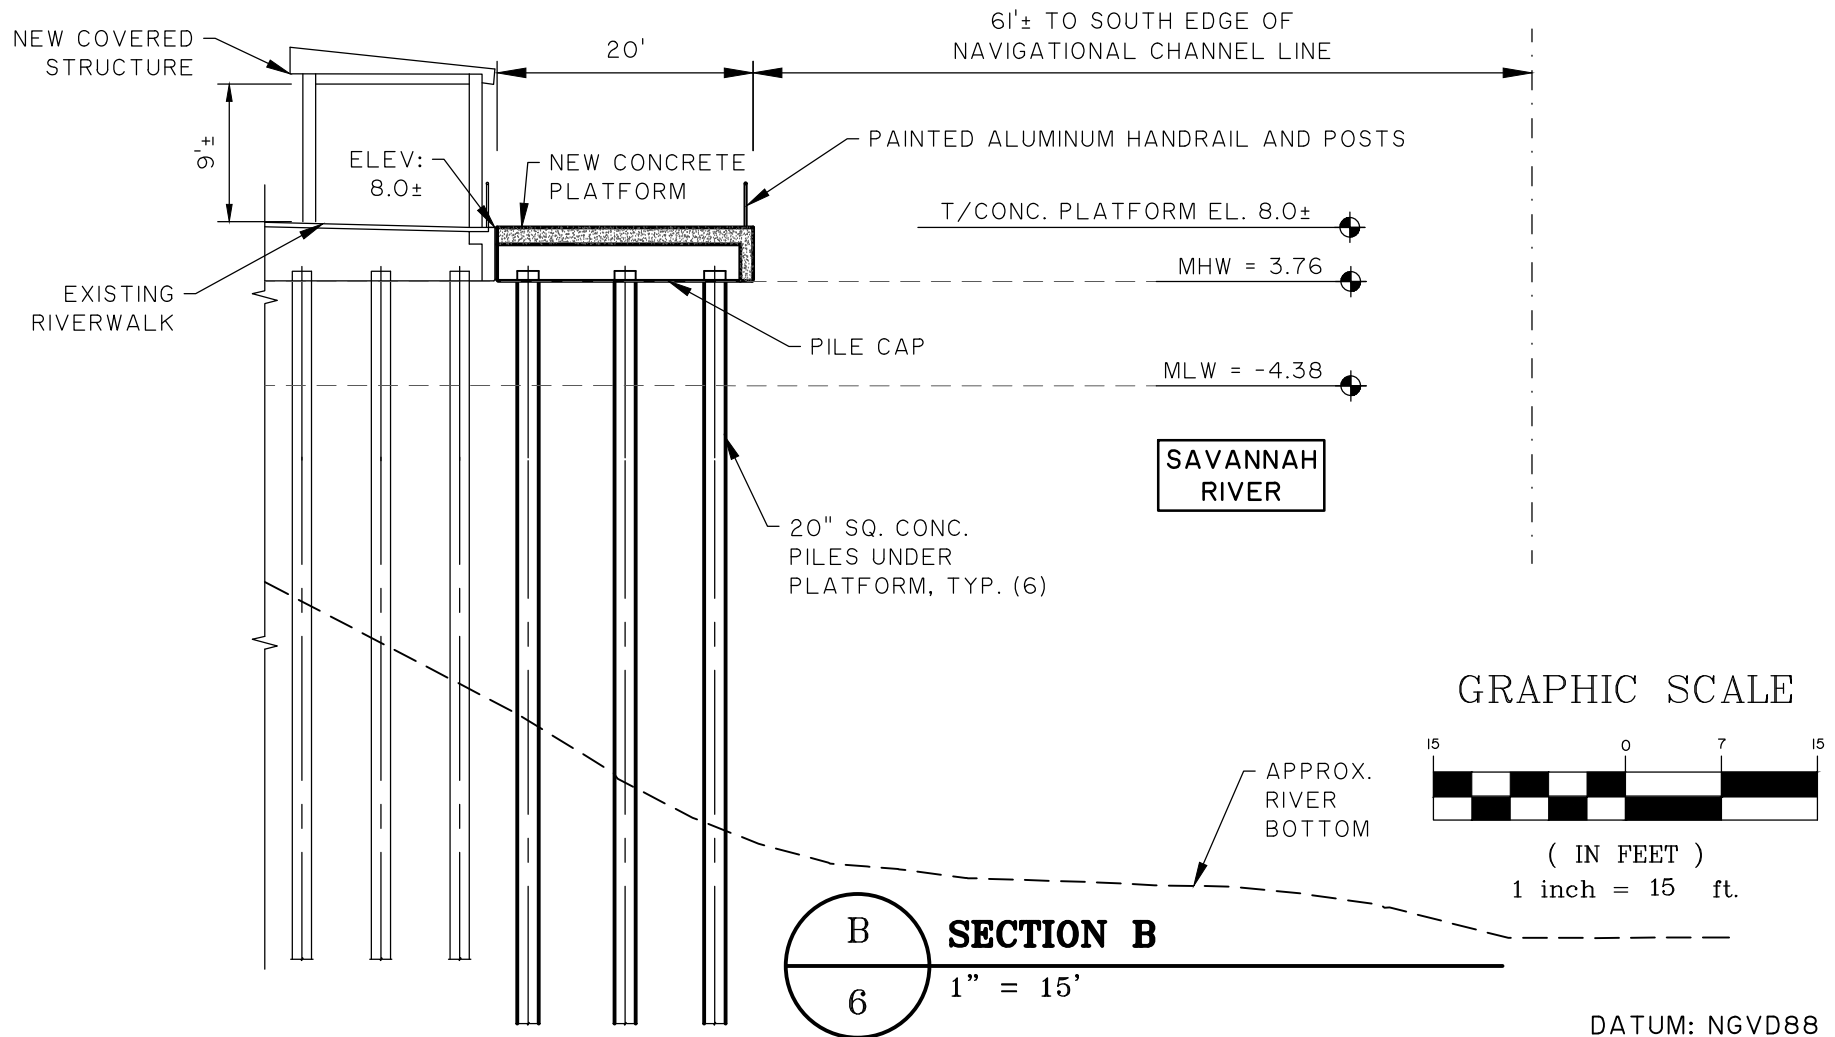

CAT FERRY DOCK

SHEET NAME:

CONCRETE PLATFORM SECTION B

CLIENT:

CHATHAM AREA TRANSIT AUTHORITY

LOCATION: SAVANNAH (CHATHAM), GA

DATE: 6/30/2022

JOB NUMBER: J-28403.0000


SHEET: 6 OF 7

SCALE: 1" = 15'


THOMAS & HUTTON
Engineering | Surveying | Planning | GIS | Consulting

682 Johnnie Dodds Blvd. • Suite 100
Mt. Pleasant, SC 29464 • 843.849.0200


www.thomasandhutton.com

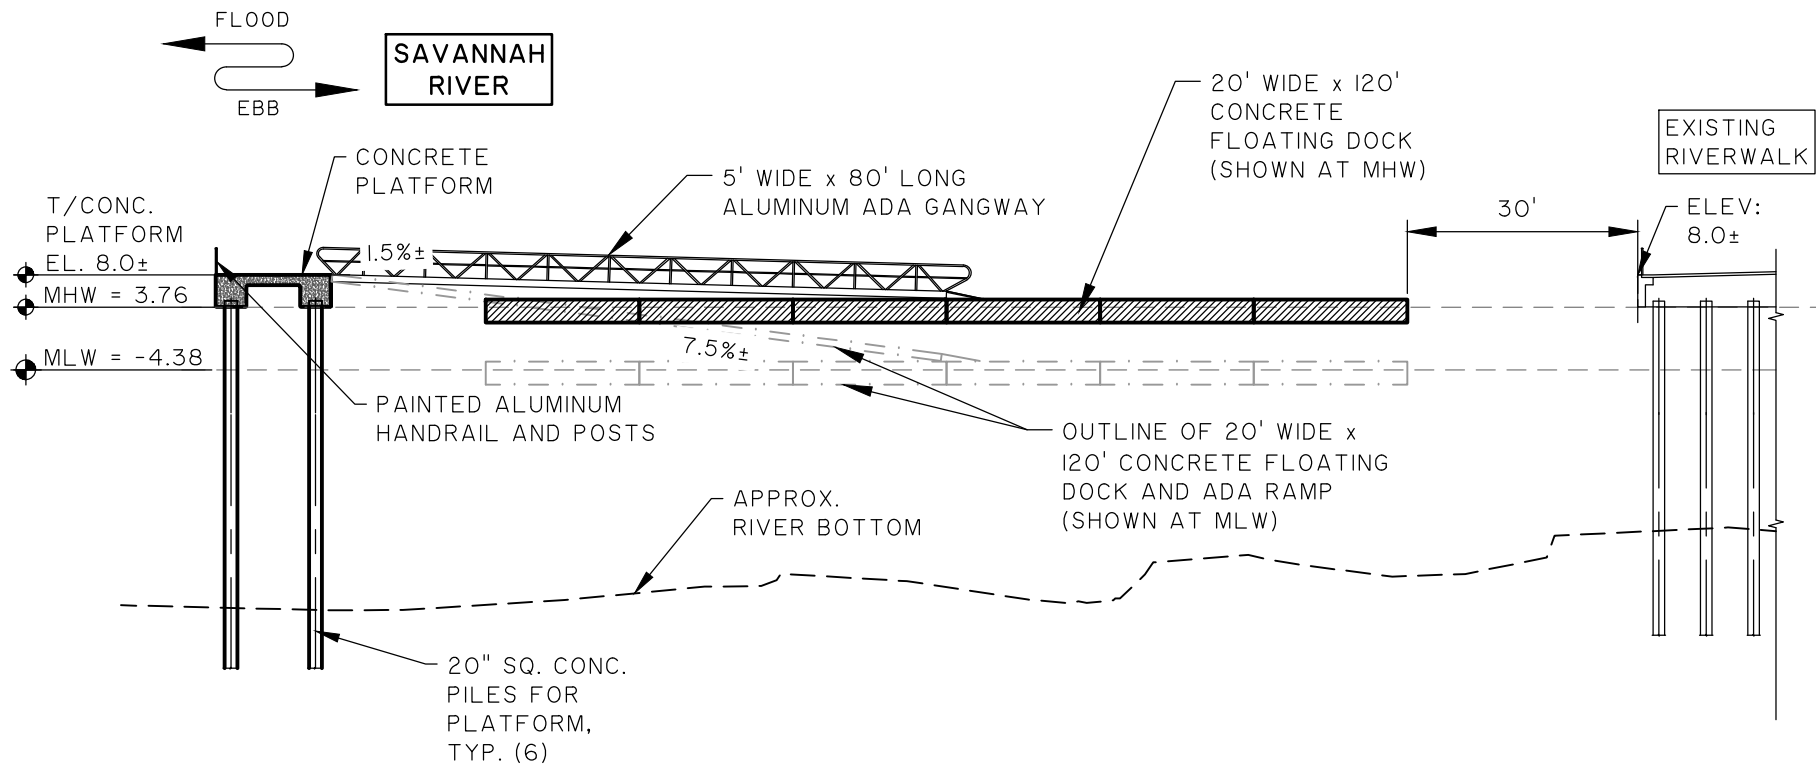

GRAPHIC SCALE

 

(IN FEET)
1 inch = 25 ft.

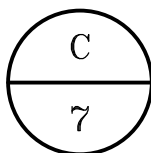

SECTION C

1" = 25'

DATUM: NGVD88



CAT FERRY DOCK

SHEET NAME:
FLOATING DOCK SECTION C

CLIENT:
CHATHAM AREA TRANSIT AUTHORITY

LOCATION: SAVANNAH (CHATHAM), GA
DATE: 6/30/2022
JOB NUMBER: J-28403.0000

SHEET: 7 OF 7
SCALE: 1" = 25'

THOMAS & HUTTON
Engineering | Surveying | Planning | GIS | Consulting

682 Johnnie Dodds Blvd. • Suite 100
Mt. Pleasant, SC 29464 • 843.849.0200

www.thomasandhutton.com