





GLYNN COUNTY PUBLIC WORKS
PREPARED BY:
GLYNN COUNTY PUBLIC WORKS
4145 NORWICH STREET - BRUNSWICK, GEORGIA 31520
PHONE: (912) 554-7746 / FAX: (912) 558-1549
WWW.GLYNNCOUNTY.ORG

REVISIONS	DATE

SAINT SIMONS ISLAND
GATEWAY DITCH MAINTENANCE
SITE PLAN
GLYNN COUNTY, GEORGIA

DATE: 12 APR. 17
SCALE: 1/40
DESIGN BY: PJ
DRAWN BY: PJ
REVIEWED BY:

SHEET 1 OF 3

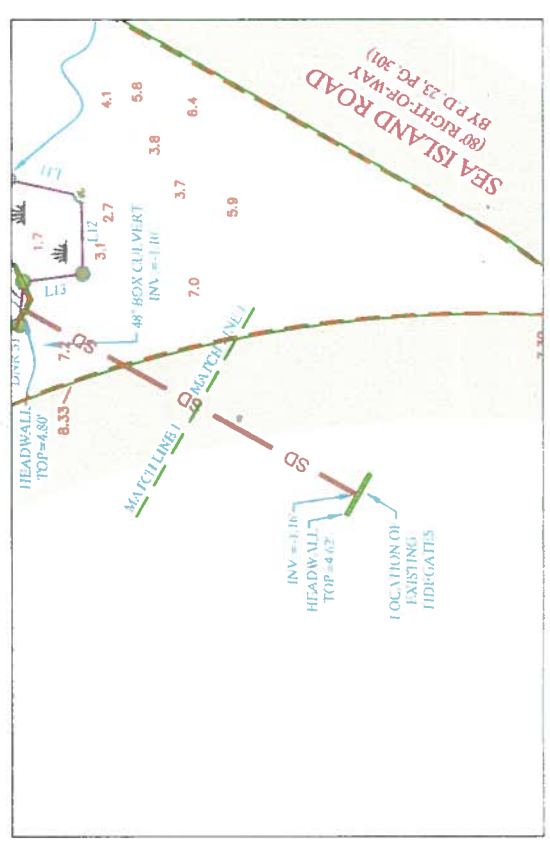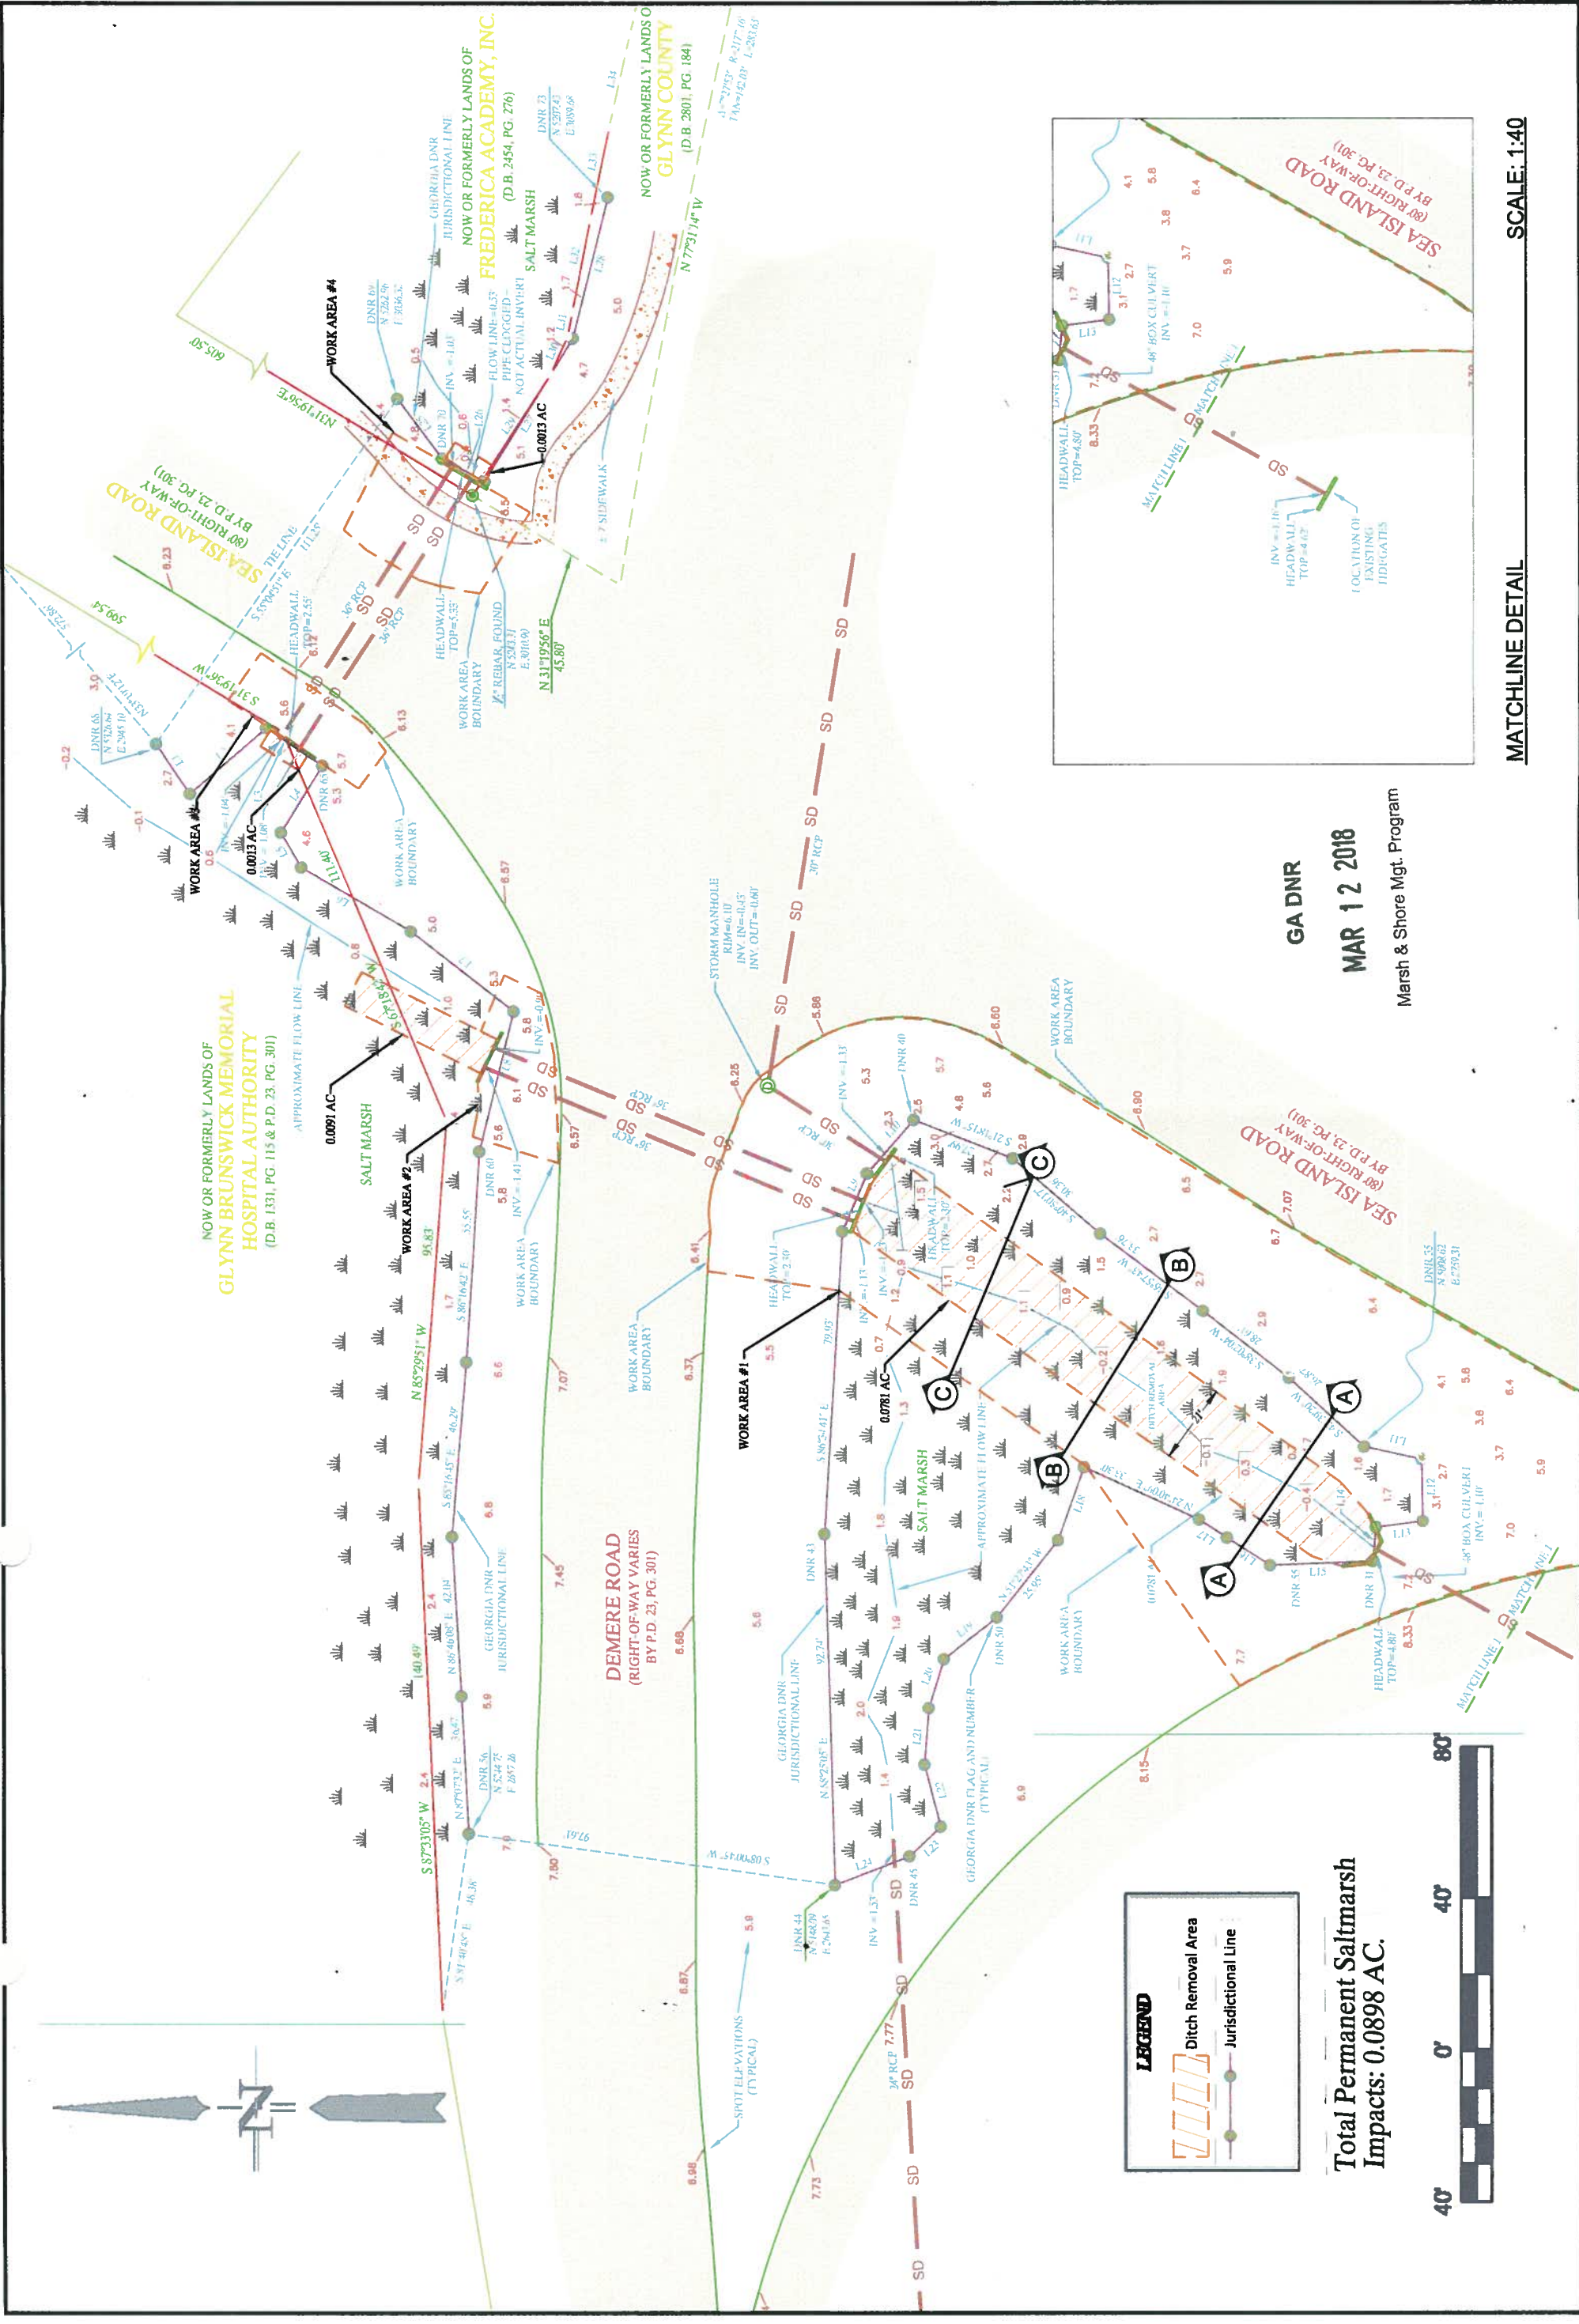

GA DNR
MAR 12 2018
Marsh & Shore Mgt. Program

LEGEND

- Ditch Removal Area
- Jurisdictional Line

Total Permanent Saltmarsh
Impacts: 0.0898 AC.



MATCHLINE DETAIL
SCALE: 1/40




EXISTING GROUND
ELEVATION TO REMAIN

EXISTING GROUND ELEVATION
TO BE REMOVED

NEW GROUND ELEVATION

SCALE: H 1:40: V 1:4


PROFILE VIEW OF DITCH - FACING WEST
ST. SIMONS ISLAND GATEWAY DITCH MAINTENANCE

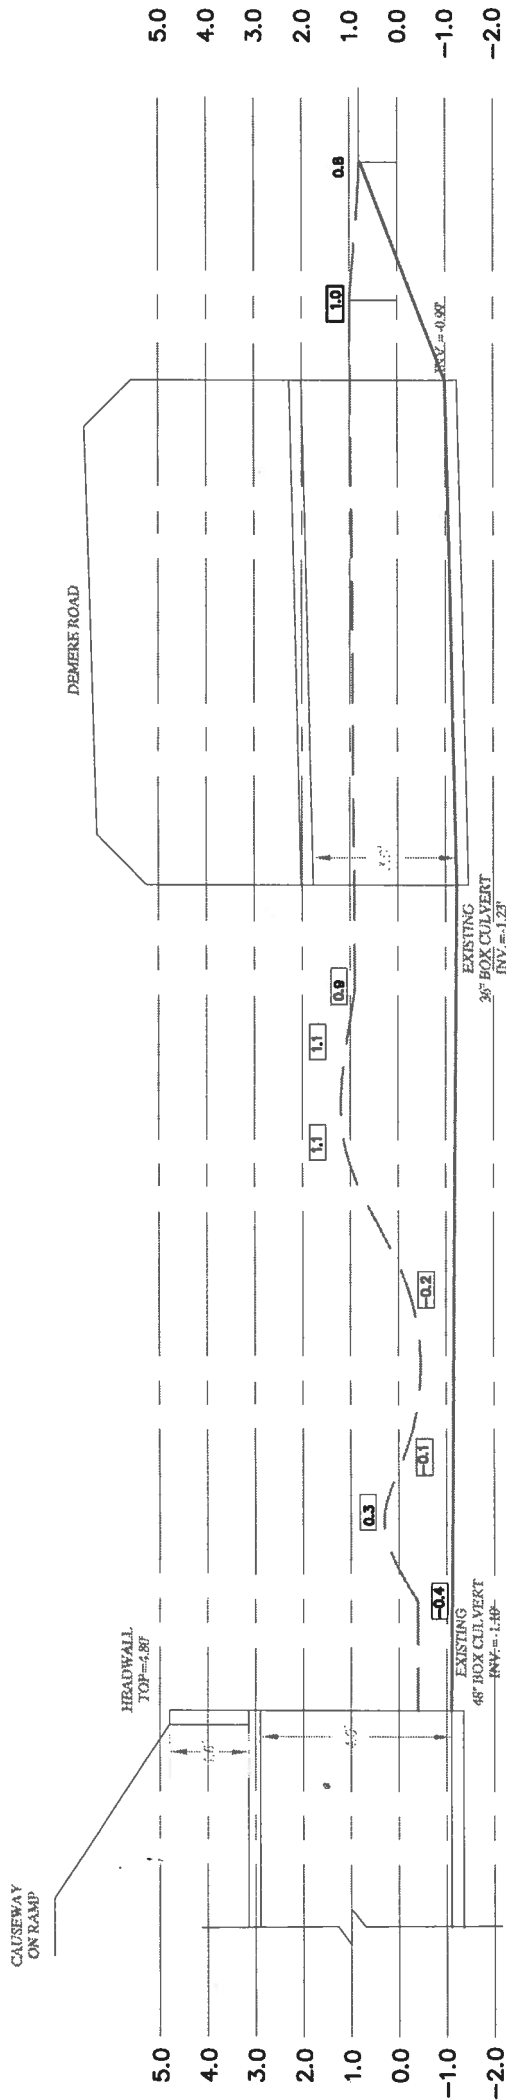

RECEIVED
AUG 10 2017
GA DNR

DATE: 12 APR. 17
SCALE: VARIES
DESIGN BY: TMV
DRAWN BY: TMV
REVIEWED BY:

SHEET 3 OF 3

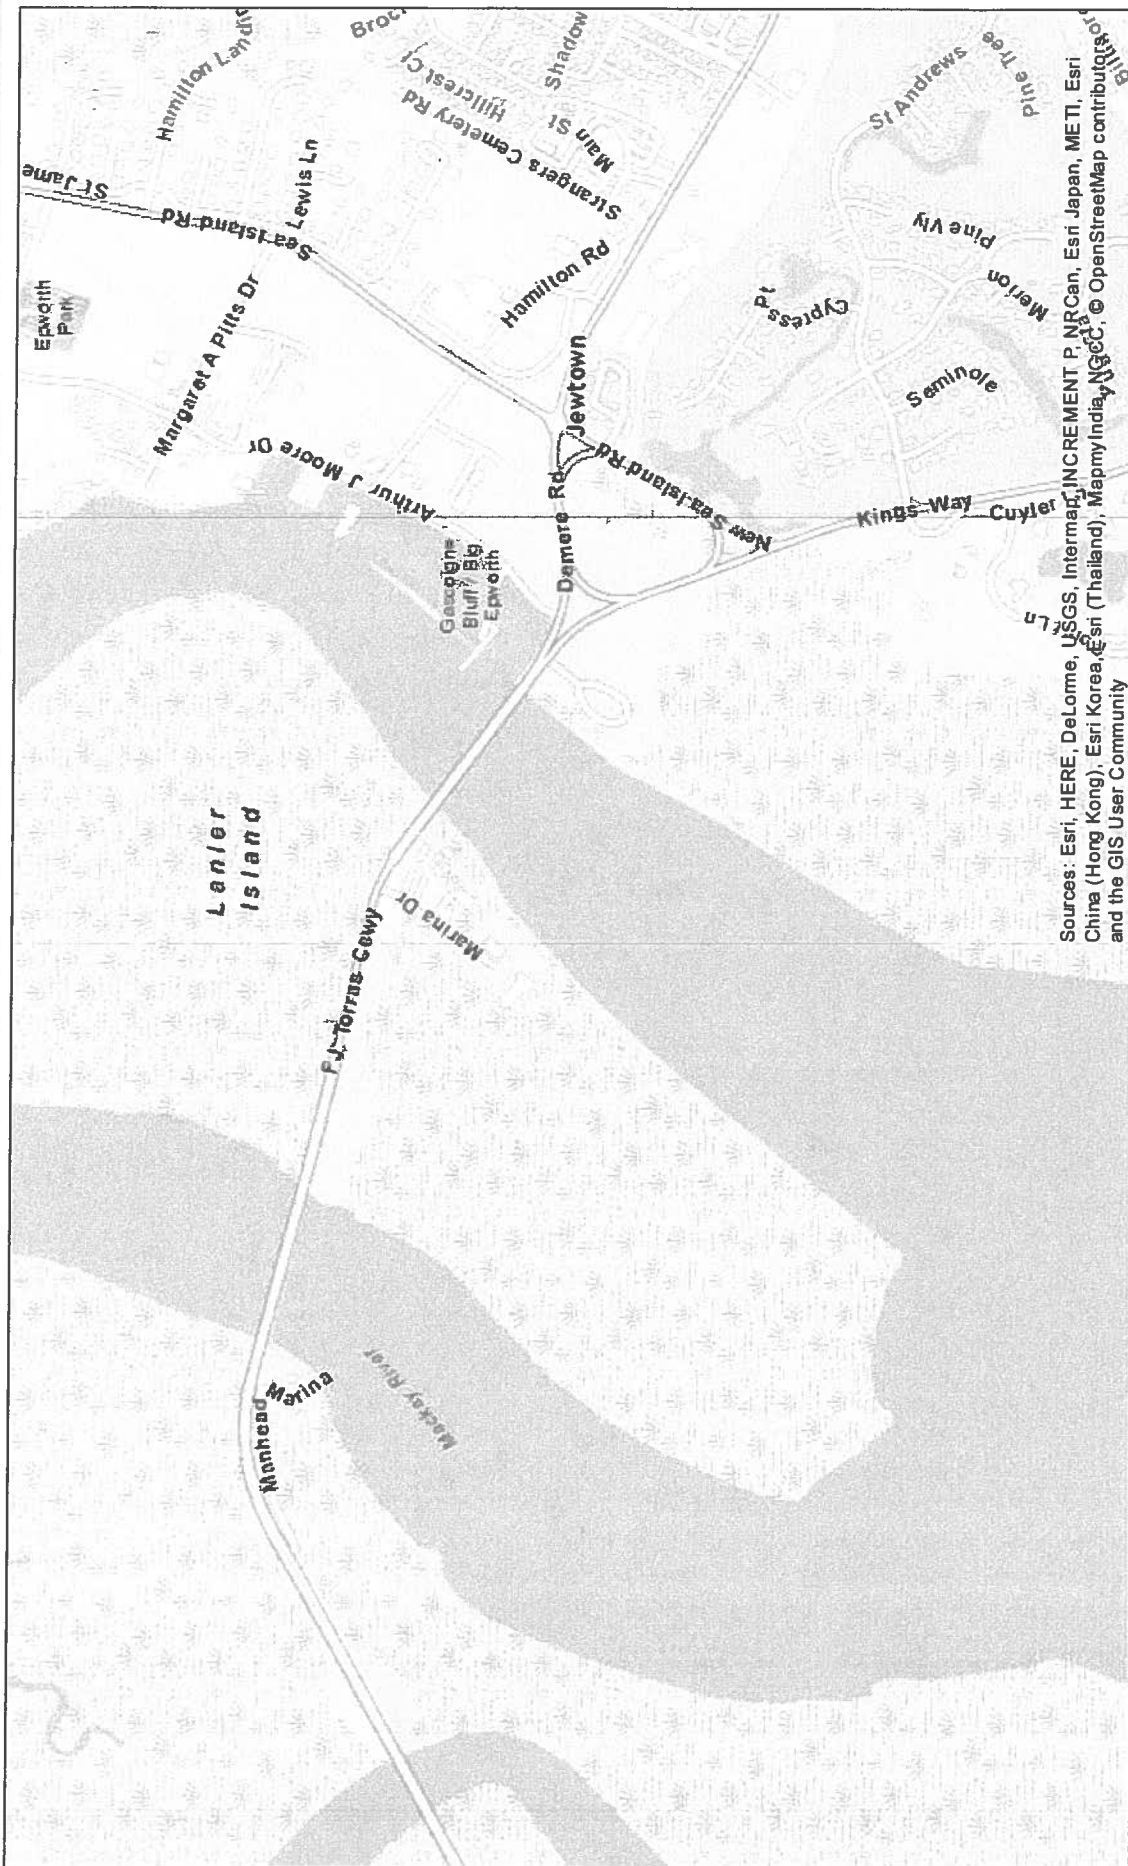

Sources: Esri, HERE, DeLorme, USGS, Intermap, INCREMENT P, NRCan, Esri Japan, METI, Esri China (Hong Kong), Esri Korea, Esri (Thailand), MapmyIndia, NGCC, OpenStreetMap contributors, and the GIS User Community

Legend

GA DNR

MAY 22 2017



1 inch = 0 miles



April 10, 2017

Glynn County GIS Department
Phone: 912-554-7418
Email: GIS@glynncounty-ge.gov

This map is a product of Glynn County Geographic Information System (GIS). The GIS expressly disclaims any liability that may result from the use of these maps.

Author: W. A. Applebaker Jr./ArcGIS
Document Name: hwy_bfcb7b94232_bdfed7e4f7b320

www.glynncounty.org