

Z:\25340\25340.0000\Expressmap\Drawings\Final\25340.0000 - 01-VICINITY.dwg - May 21, 2018 - 3:54:47 PM



SAVANNAH BULK TERMINAL PERMIT
 SHEET NAME:
VICINITY MAP
 APPLICANT:
SAVANNAH BULK TERMINAL LLC
 LOCATION: SAVANNAH (CHATHAM), GA
 DATE: 5/21/18
 JOB NUMBER: J - 25340.0000

SHEET: 1
 SCALE: 1"=4000'

THOMAS & HUTTON
 Engineering | Surveying | Planning | GIS | Consulting

50 Park of Commerce Way
 Savannah, GA 31405 • 912.234.5300

www.thomasandhutton.com



Figure 2-1 Aerial photo of East Coast Terminal


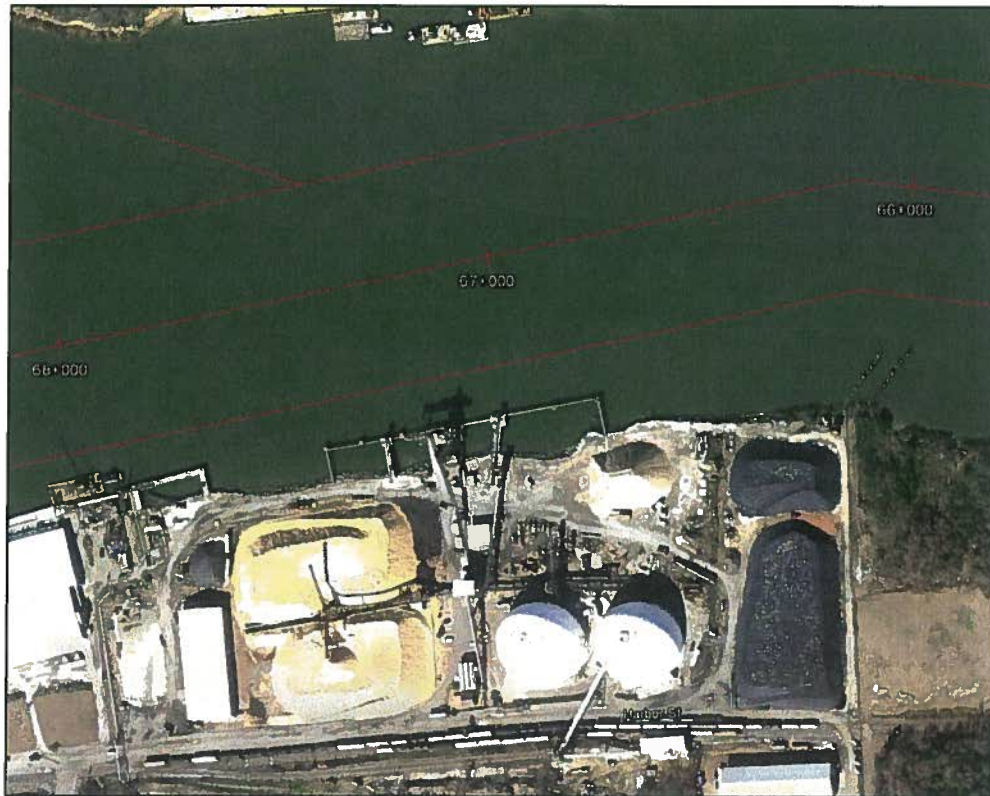


Figure 2-2 Aerial photo of Savannah Bulk Terminal

Z:\25340\25340.0000\Engineering\Drawings\Permit\25340.0000 - 02 Location Map.dwg - May 21, 2018 - 3:48:53 PM

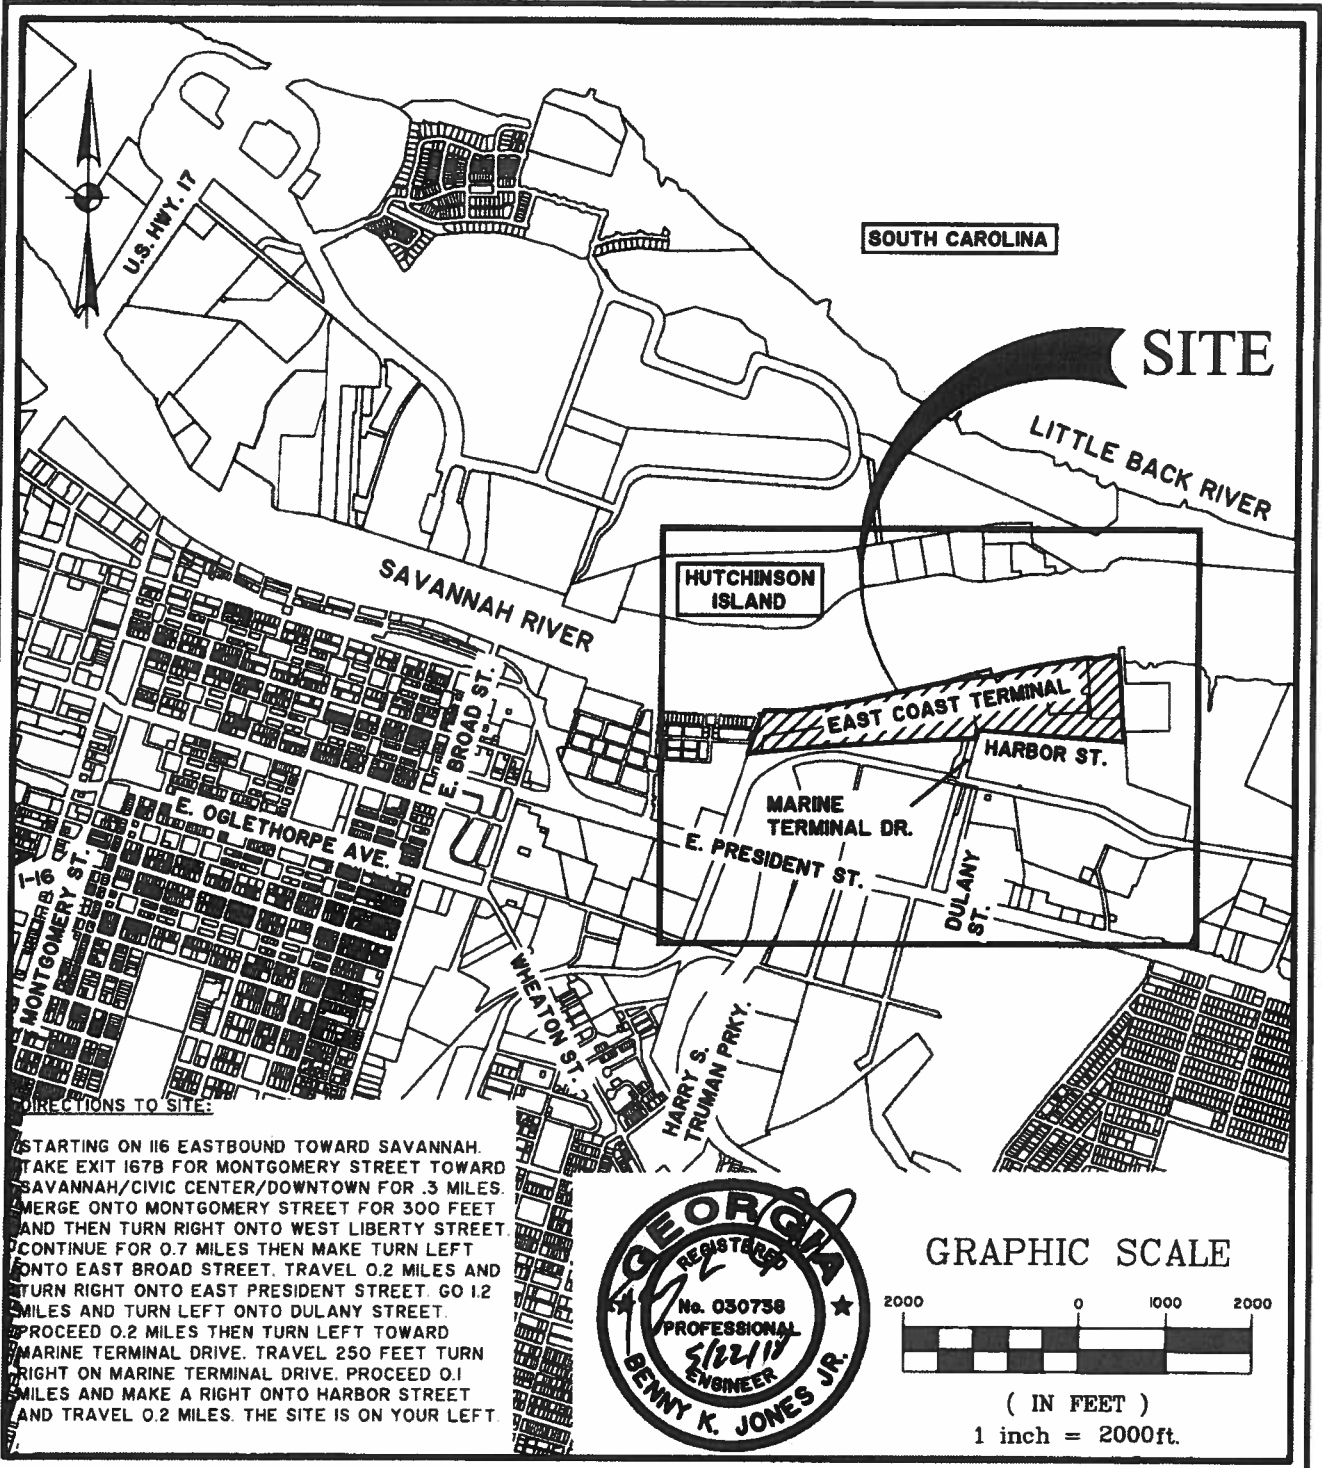


DIRECTIONS TO SITE:

STARTING ON I16 EASTBOUND TOWARD SAVANNAH. TAKE EXIT 167B FOR MONTGOMERY STREET TOWARD SAVANNAH/CIVIC CENTER/DOWNTOWN FOR .3 MILES. MERGE ONTO MONTGOMERY STREET FOR 300 FEET AND THEN TURN RIGHT ONTO WEST LIBERTY STREET. CONTINUE FOR 0.7 MILES THEN MAKE TURN LEFT ONTO EAST BROAD STREET. TRAVEL 0.2 MILES AND TURN RIGHT ONTO EAST PRESIDENT STREET. GO 1.2 MILES AND TURN LEFT ONTO DULANY STREET. PROCEED 0.2 MILES THEN TURN LEFT TOWARD MARINE TERMINAL DRIVE. TRAVEL 250 FEET TURN RIGHT ON MARINE TERMINAL DRIVE. PROCEED 0.1 MILES AND MAKE A RIGHT ONTO HARBOR STREET AND TRAVEL 0.2 MILES. THE SITE IS ON YOUR LEFT.




GRAPHIC SCALE

 

(IN FEET)
1 inch = 2000ft.

SAVANNAH BULK TERMINAL PERMIT
 SHEET NAME:
LOCATION MAP
 APPLICANT:
SAVANNAH BULK TERMINAL LLC
 LOCATION: SAVANNAH (CHATHAM), GA
 DATE: 5/21/18
 JOB NUMBER: J - 25340.0000
 SHEET: 2
 SCALE: 1"=2000'

THOMAS & HUTTON
 Engineering | Surveying | Planning | GIS | Consulting
 682 Johnnie Dodds Blvd. • Suite 100
 Mt. Pleasant, SC 29464 • 843.849.0200
 www.thomasandhutton.com

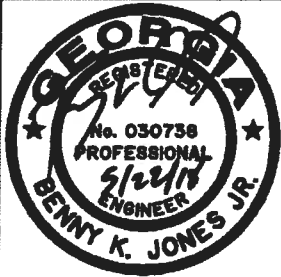


GRAPHIC SCALE



(IN FEET)
1 inch = 1000 ft.

- 18 TMS 2-0163 -01-007 CRESCENT TOWING & SALVAGE CO I
- 19 TMS 2-0163 -01-008 MORAN TOWING CORPORATION
- 20 TMS 2-0163 -01-008 COASTAL MARINE CONSTRUCTION CO
- 21 TMS 2-0436 -01-012 CSX REALTY DEVELOPMENT CORP

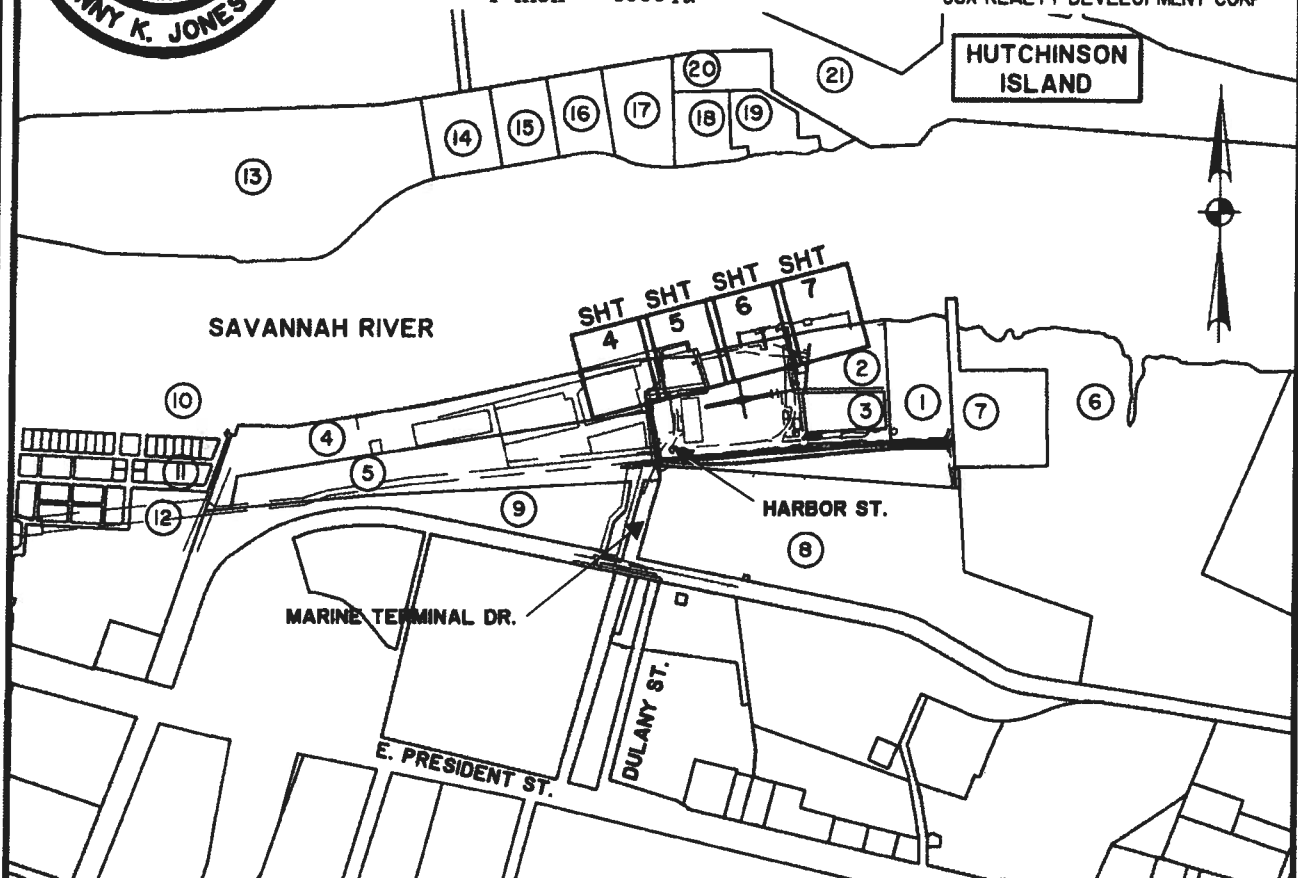

- 1 TMS 1-0369 -01-005 SAVANNAH BULK TERMINAL LLC
- 2 TMS 1-0369 -01-004 SAVANNAH BULK TERMINAL LLC
- 3 TMS 1-0369 -01-006 SAVANNAH BULK TERMINAL LLC
- 4 TMS 2-0006 -02-002 EAST COAST TERMINAL ASSOCIATES
- 5 TMS 1-0373 -02-005 EAST COAST TERMINAL ASSOCIATES
- 6 TMS 1-0287 -01-007 CSX TRANSPORTATION INC
- 7 TMS 1-0287 -01-009 SOUTHERN STATES PHOSPHATE & FERTILIZER COMPANY
- 8 TMS 1-0287 -01-008 SOUTHERN STATES PHOSPHATE & FERTILIZER COMPANY
- 9 TMS 1-0373 -02-006 GA MARINE WAREHOUSE CO
- 10 TMS 2-0006 -19-007 MMA/PSP SAVANNAH RIVER LLC
- 11 TMS 2-0006 -23-001 MMA/PSP SAVANNAH RIVER LLC
- 12 TMS 2-0006 -01-007 MMA/PSP SAVANNAH RIVER LLC
- 13 TMS 2-0163 -01-001 GEORGIA PORTS AUTHORITY
- 14 TMS 2-0163 -01-003 LOW COUNTRY MARINE RESOURCES
- 15 TMS 2-0163 -01-004 HUTCHINSON ISLAND DEVELOPMENT
- 16 TMS 2-0163 -01-005 HUTCHINSON ISLAND DEVELOPMENT
- 17 TMS 2-0163 -01-006 HUTCHINSON ISLAND DEVELOPMENT

SAVANNAH BULK TERMINAL PERMIT

SHEET NAME:
SITE MAP

APPLICANT:
SAVANNAH BULK TERMINAL LLC


LOCATION: SAVANNAH (CHATHAM), GA
DATE: 5/21/18
JOB NUMBER: J - 25340.0000

SHEET: 3
SCALE: 1" = 1000'

682 Johnnie Dodds Blvd. • Suite 100
Mt. Pleasant, SC 29464 • 843.849.0200

www.thomasandhutton.com

Z:\25340\25340.0000\Engineering\Drawings\Permit\25340.0000 04 Site Plan.dwg - May 21, 2018 - 3:52:54 PM

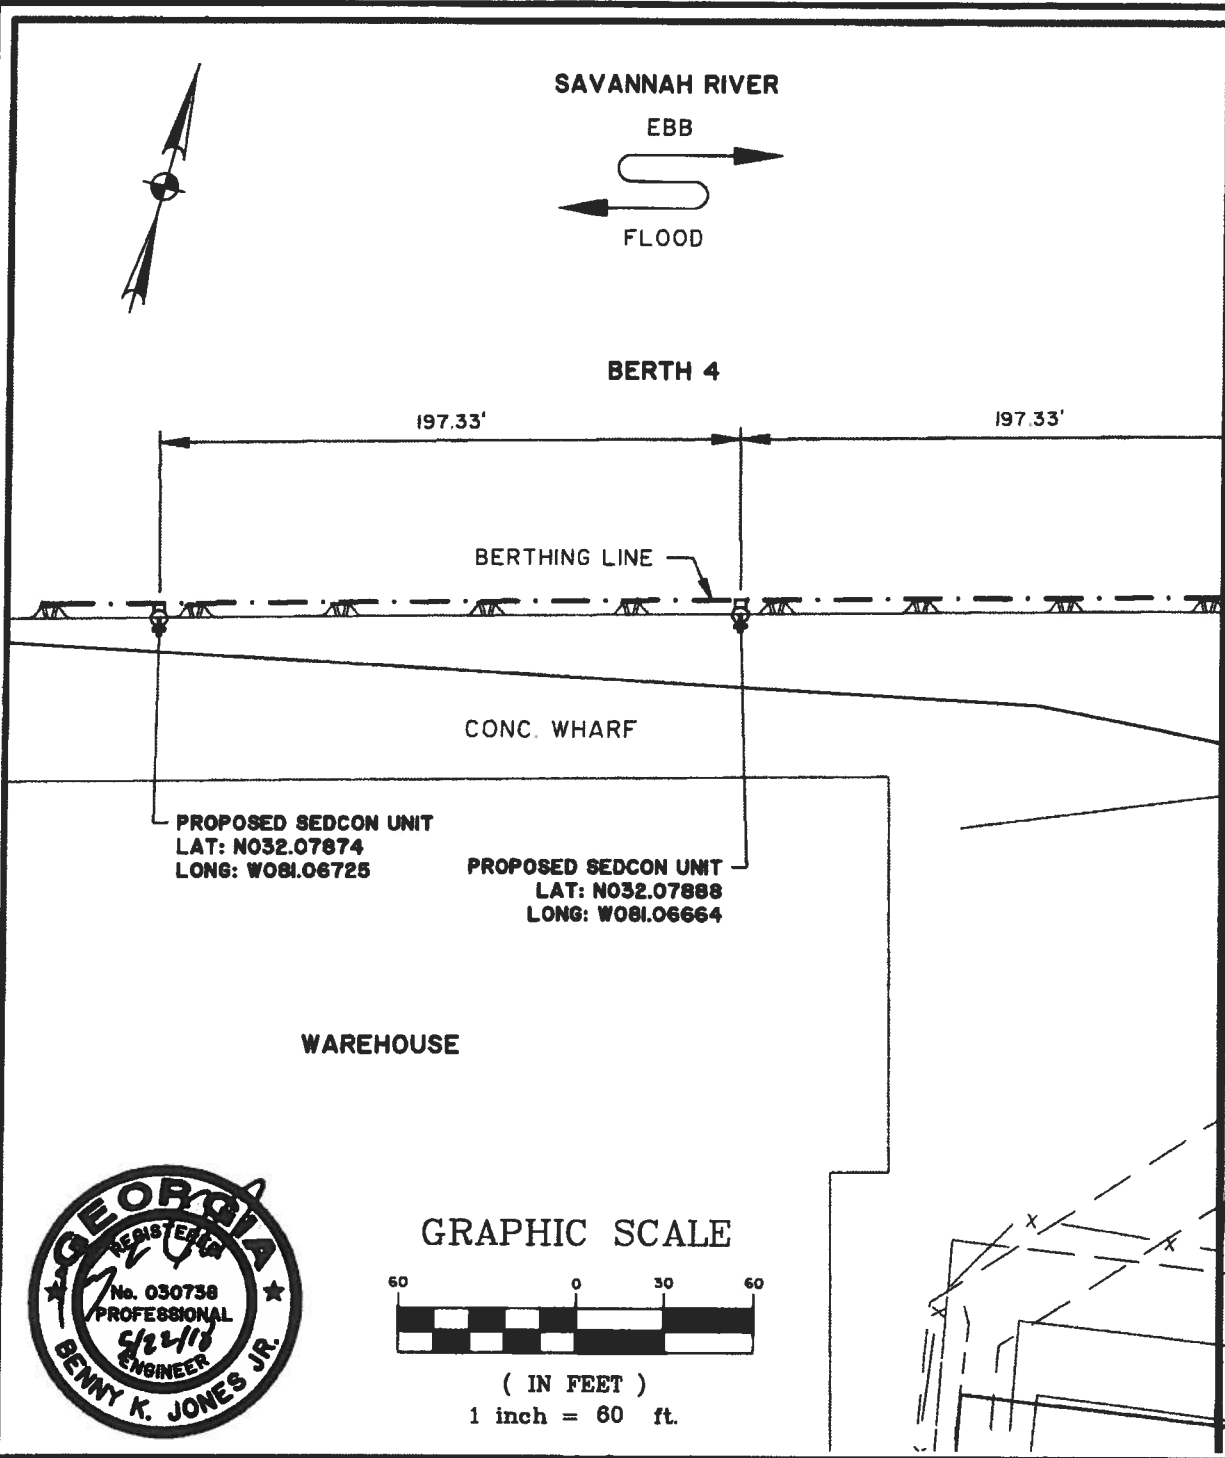

MATCH LINE - SEE SHEET NO. 5

SAVANNAH BULK TERMINAL PERMIT
 SHEET NAME:
SITE PLAN
 APPLICANT:
SAVANNAH BULK TERMINAL LLC
 LOCATION: SAVANNAH (CHATHAM), GA
 DATE: 5/21/18
 JOB NUMBER: J - 25340.0000

SHEET: 4
 SCALE: 1" = 60'


THOMAS & HUTTON

682 Johnnie Dodds Blvd. • Suite 100
 Mt. Pleasant, SC 29464 • 843.849.0200
 www.thomasandhutton.com

Z:\25340\25340.0000\Engineering\Drawings\Permit\25340.0000 04 Site Plan.dwg - May 21, 2018 - 3:52:54 PM

MATCH LINE - SEE SHEET NO. 4

MATCH LINE - SEE SHEET NO. 6

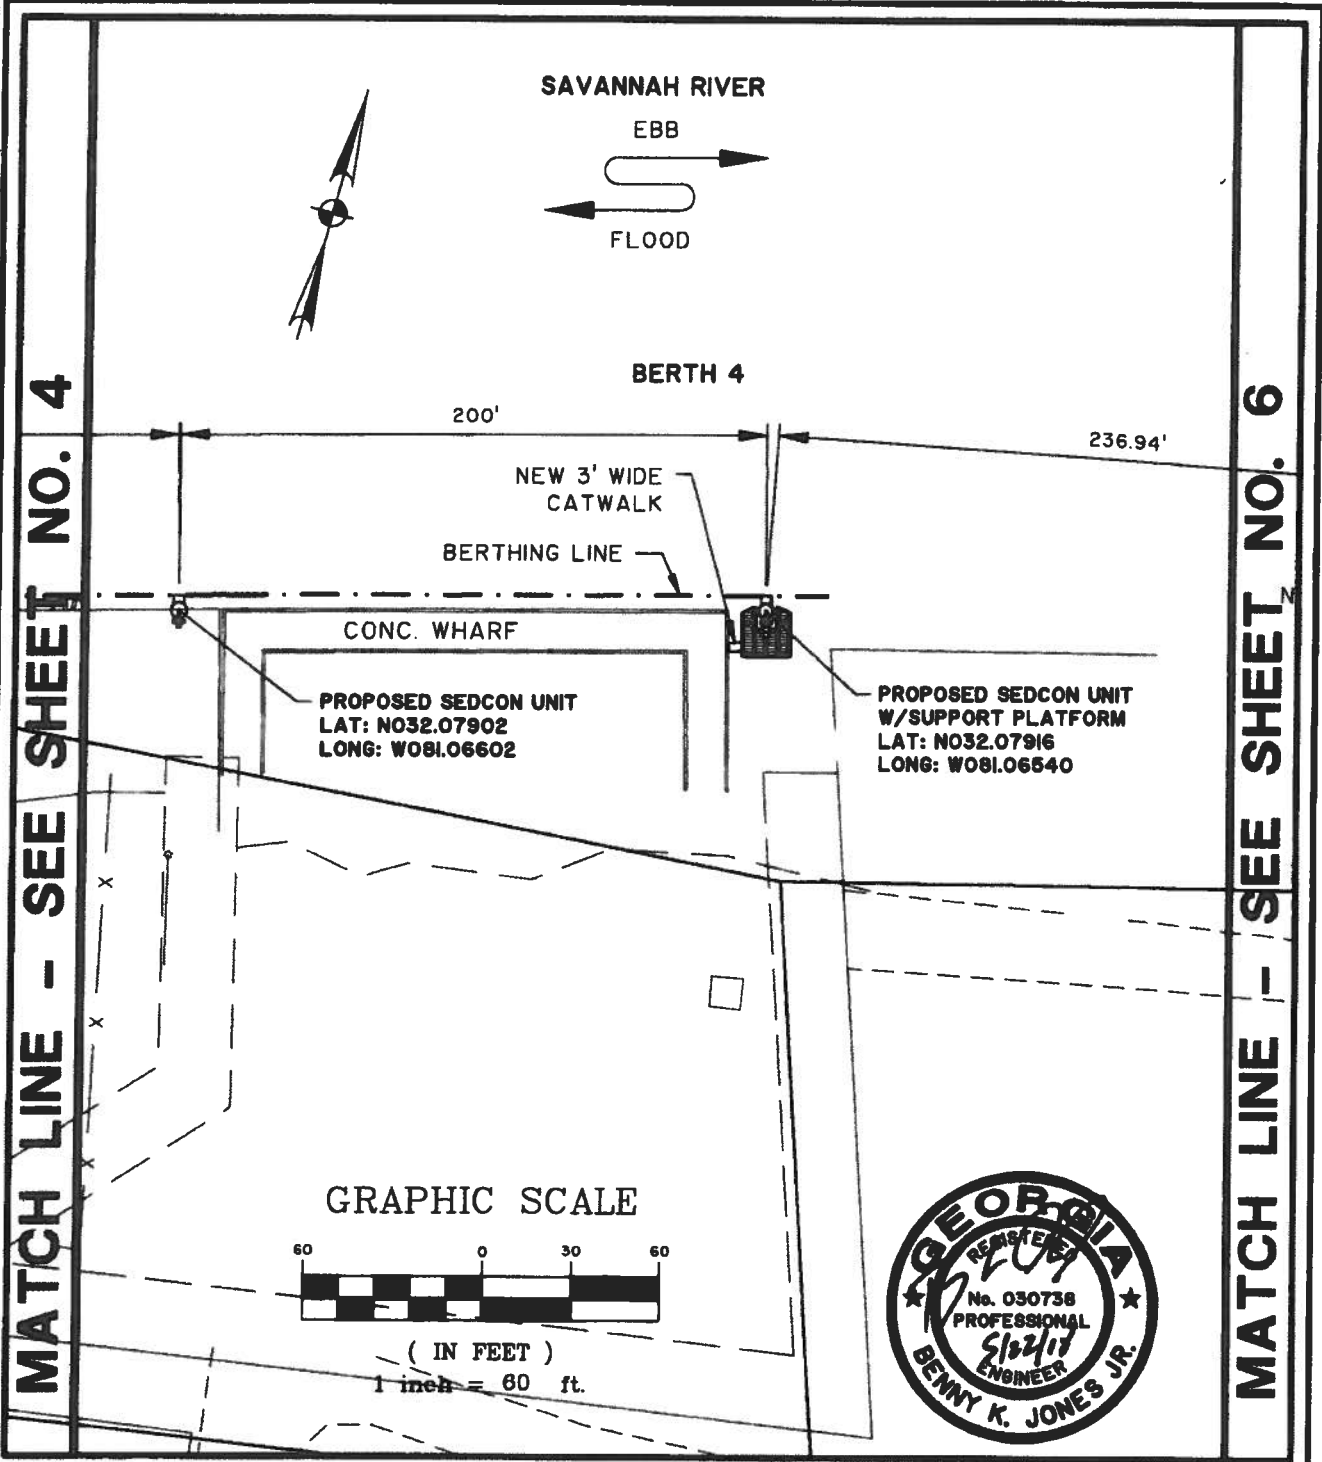

SAVANNAH BULK TERMINAL PERMIT
 SHEET NAME:
SITE PLAN
 APPLICANT:
SAVANNAH BULK TERMINAL LLC
 LOCATION: SAVANNAH (CHATHAM), GA
 DATE: 5/21/18
 JOB NUMBER: J - 25340.0000

SHEET: 5
 SCALE: 1" = 60'

THOMAS & HUTTON



682 Johnnie Dodds Blvd. • Suite 100
 Mt. Pleasant, SC 29464 • 843.849.0200

www.thomasandhutton.com

Z:\25340\25340.0000\Engineering\Drawings\Permit\25340.0000 04 Site Plan.dwg - May 21, 2018 - 3:02:14 PM

MATCH LINE - SEE SHEET NO. 5

MATCH LINE - SEE SHEET NO. 7

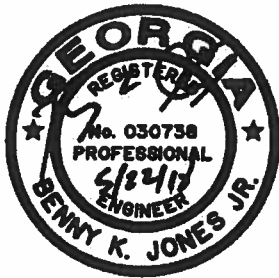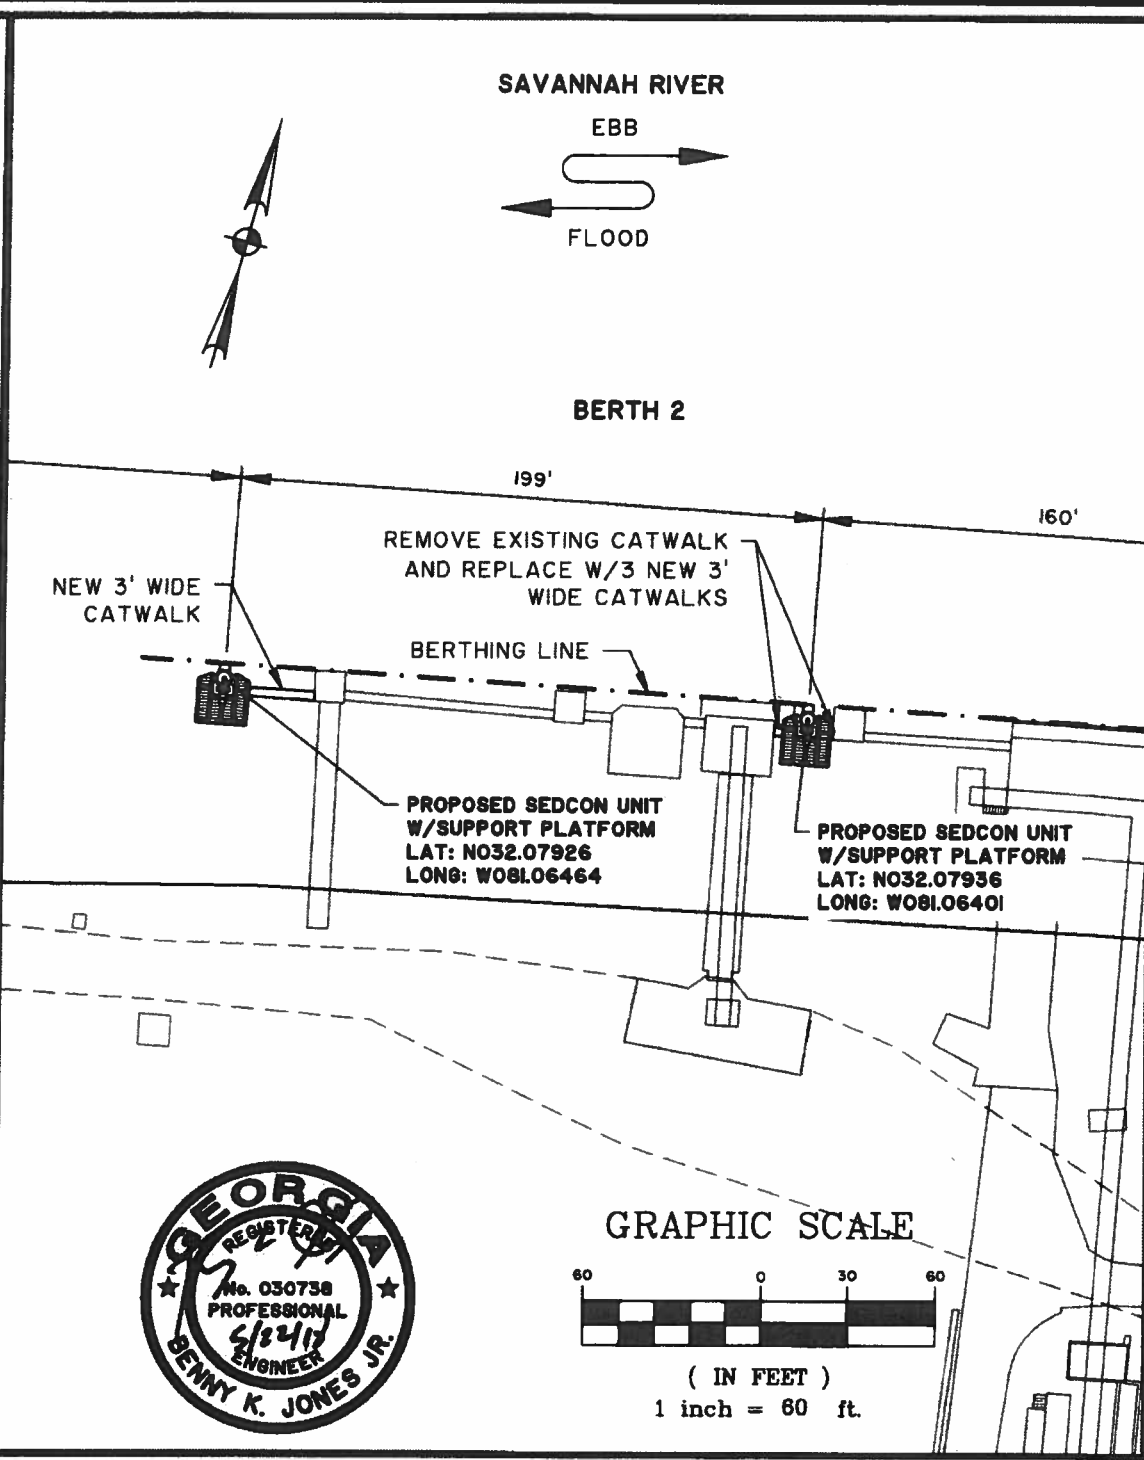

SAVANNAH BULK TERMINAL PERMIT

SHEET NAME:
SITE PLAN

APPLICANT:
SAVANNAH BULK TERMINAL LLC

LOCATION: SAVANNAH (CHATHAM), GA
 DATE: 5/21/18
 JOB NUMBER: J - 25340.0000

SHEET: 6
 SCALE: 1" = 60'

THOMAS & HUTTON


682 Johnnie Dodds Blvd. • Suite 100
 Mt. Pleasant, SC 29464 • 843.849.0200

www.thomasandhutton.com

Z:\25340\25340.0000\Engineering\Drawings\Permit\25340.0000 04 Site Plan.dwg - May 21, 2018 - 3:52:14 PM

MATCH LINE - SEE SHEET NO. 6

SAVANNAH RIVER

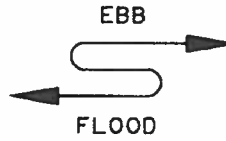

BERTH 2

BERTHING LINE

162'

162'

REMOVE EXISTING CATWALK AND REPLACE W/3 NEW 3' WIDE CATWALKS


NEW 3' WIDE CATWALK

REMOVE EXISTING CATWALK AND REPLACE W/3 NEW 3' WIDE CATWALKS

PROPOSED SEDCON UNIT W/SUPPORT PLATFORM
LAT: N032.07952
LONG: W081.06299

PROPOSED SEDCON UNIT W/SUPPORT PLATFORM
LAT: N032.07944
LONG: W081.06350

PROPOSED SEDCON UNIT W/SUPPORT PLATFORM
LAT: N032.07960
LONG: W081.06247

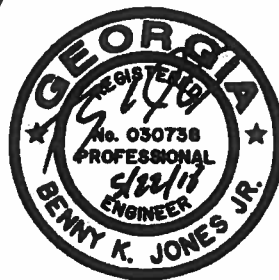

GRAPHIC SCALE



(IN FEET)
1 inch = 60 ft.

SAVANNAH BULK TERMINAL PERMIT

SHEET NAME:
SITE PLAN
APPLICANT:
SAVANNAH BULK TERMINAL LLC
LOCATION: SAVANNAH (CHATHAM), GA
DATE: 5/21/18
JOB NUMBER: J - 25340.0000

SHEET: 7
SCALE: 1" = 60'



682 Johnnie Dodds Blvd. • Suite 100
Mt. Pleasant, SC 29464 • 843.849.0200
www.thomasandhutton.com

