

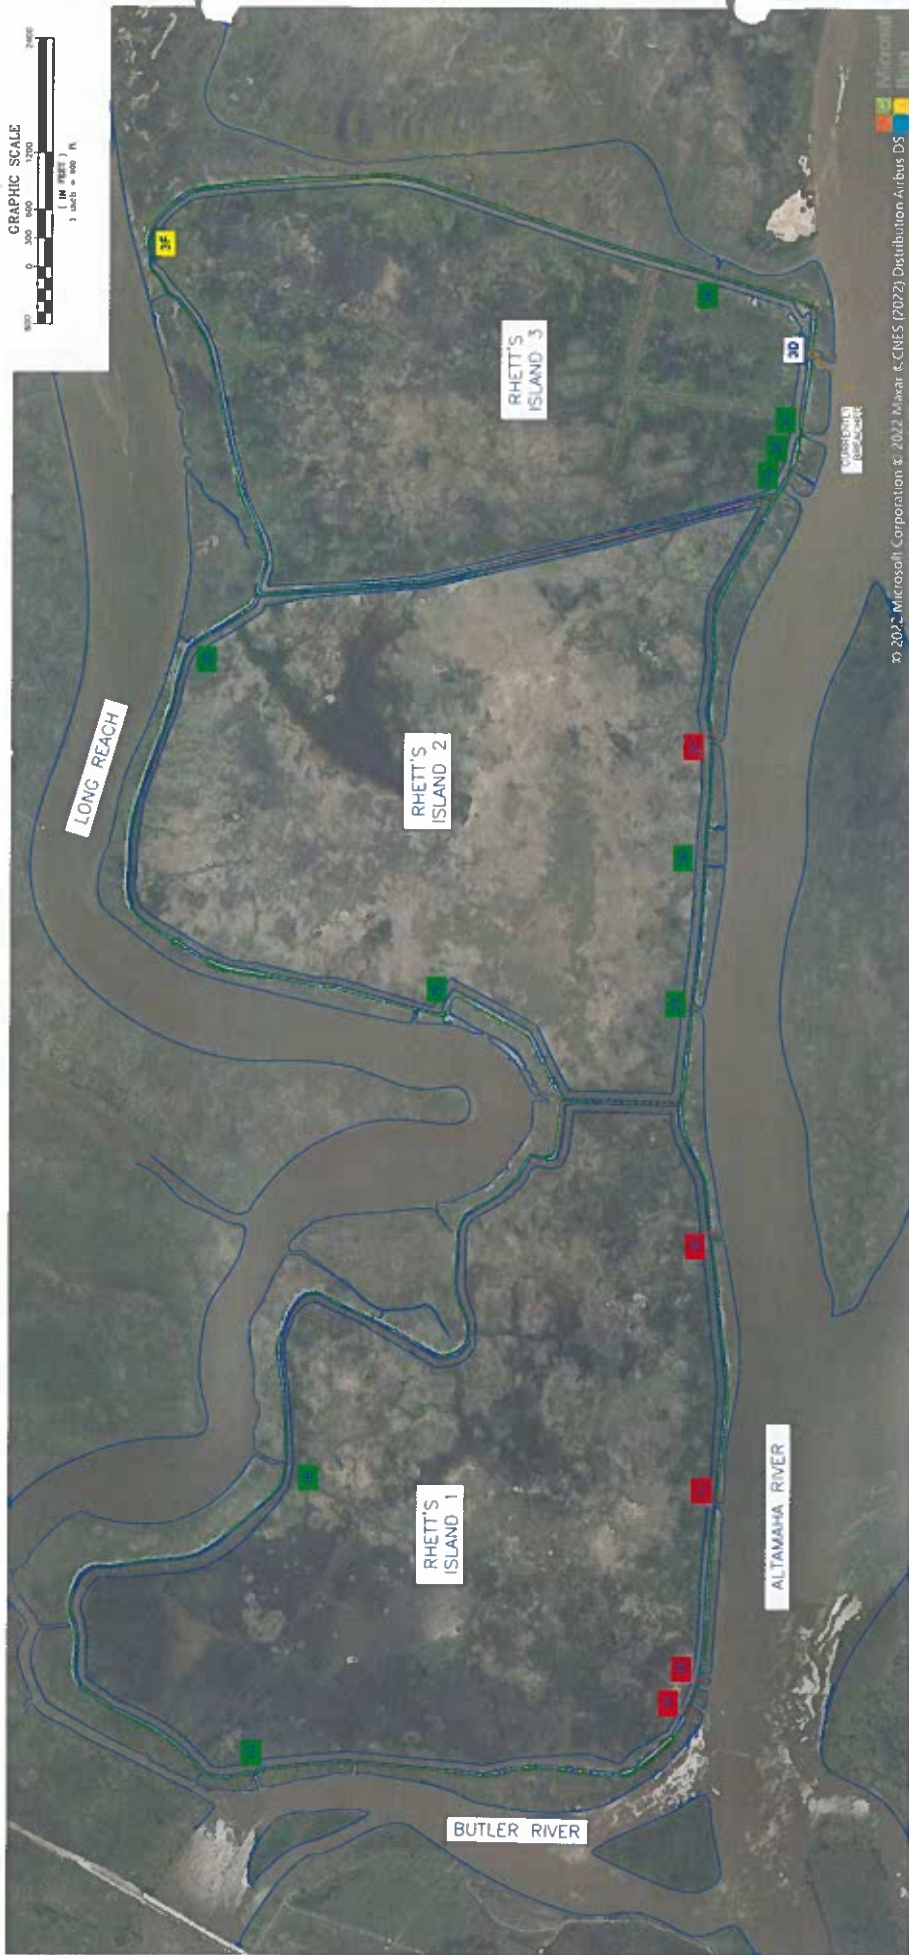


 


© 2021 Microsoft Corporation & 2022 Maxar & CNES (2022) Distribution Airbus DS

CAUTION:
The engineer preparing these plans will not be responsible for, or liable for, unauthorized changes to or uses of these plans. All changes to the plans must be in writing and must be approved by the preparer of these plans.


 DUCKS UNLIMITED INC. 10000 Highway 100, Suite 100 Burlington, Ontario L7R 4K6 Tel: 905.335.1111 Fax: 905.335.1112 Web: ducks.org	Project No. DU-GA-28-6	Revised by MMB
	ALTAMAHA WMA	Revised on MMB
	RHETT'S IS BREACH REPAIR	Revised by FDB
	OVERALL PLAN	Revised on 5/22
Page No. 1 of 3		Drawn by MMB

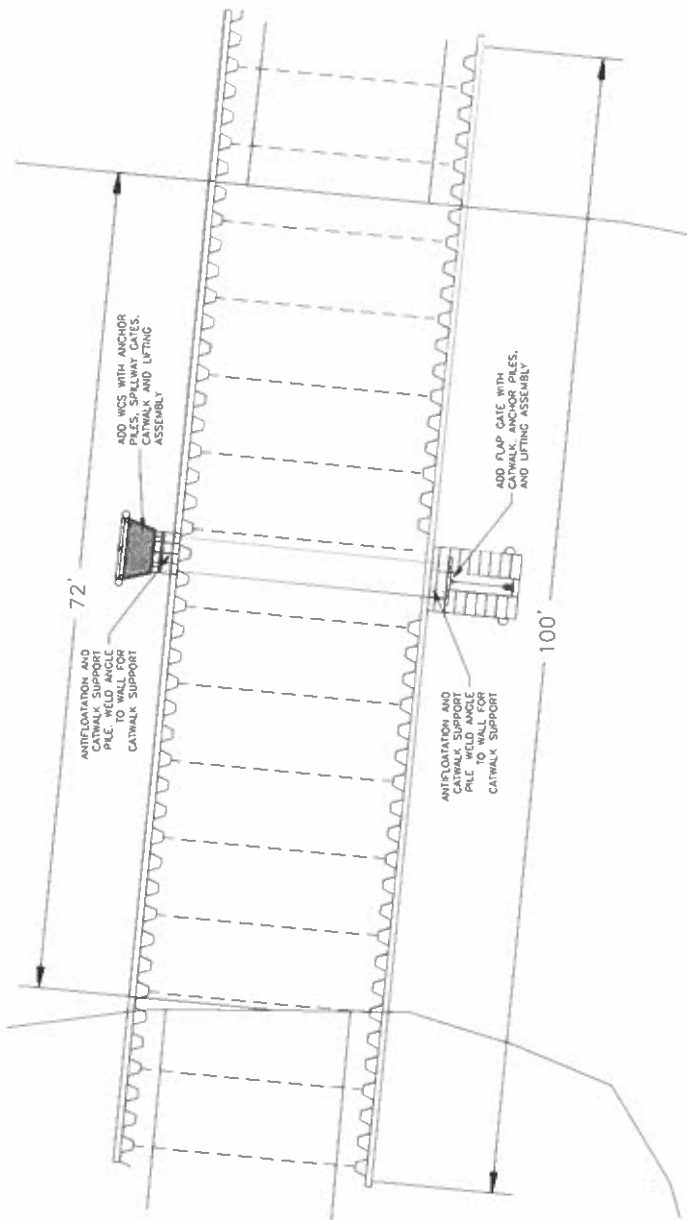

WCS ON STEEL RETAINING WALL
SECTION VIEW
SCALE 1"=3'

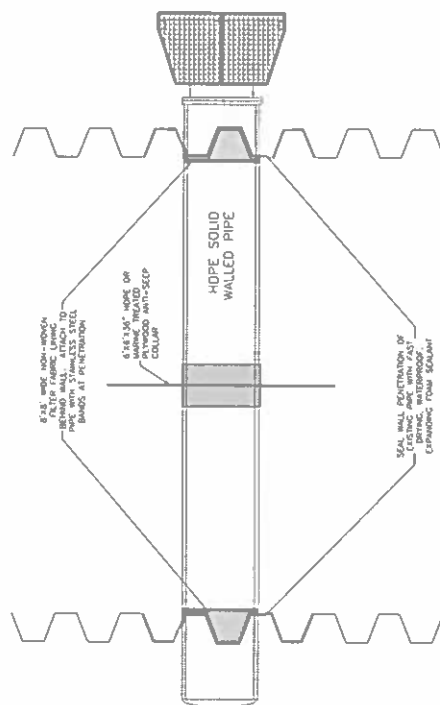


PIPE PENETRATION PLAN VIEW
SCALE: 1/8" = 1'-0"

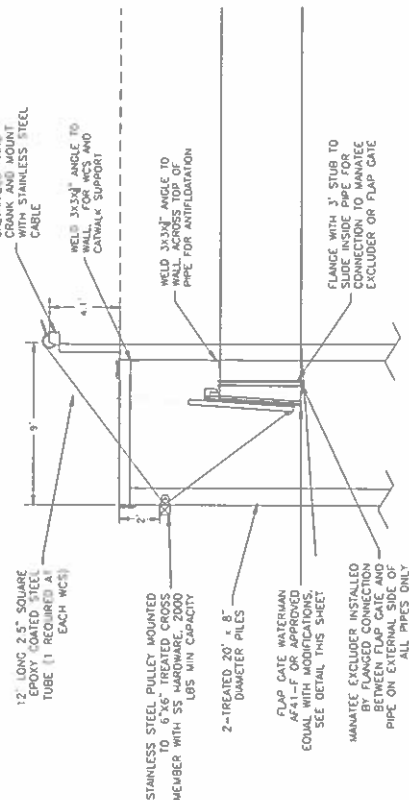


FLAP_GATE_LIFTING_DETAIL
NOT TO SCALE


DUCKS UNLIMITED INC. 15200 Highway 101, Suite 1 P.O. Box 1000 Pittsburg, CA 95951 Tel: 916/434-9300 Fax: 916/434-9301		PROJECT NO.	DU-GA-28-6	DESIGNED BY	MMB
		CLIENT	ALTAMAHA WMA	DRAWN BY	MMB
		THEY'RE IS PH 3		SUBJECT	F08
		UNIT 1 IMPROVEMENTS		DATE	5/22
		CONTRACT # GA-28-6			
		SHEET NO. 2 OF 3			

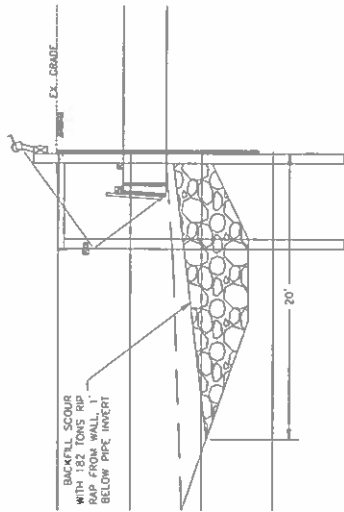


EXISTING WCS 1A
SCALE: 1"=4'

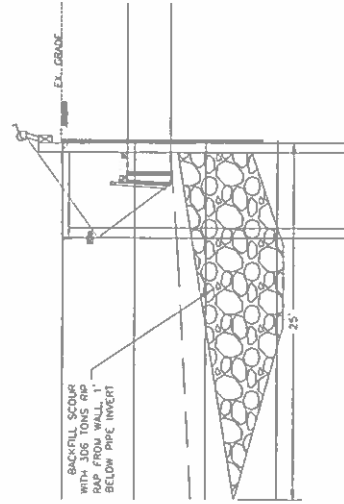


EXISTING WCS 1B
SCALE: 1"=4'

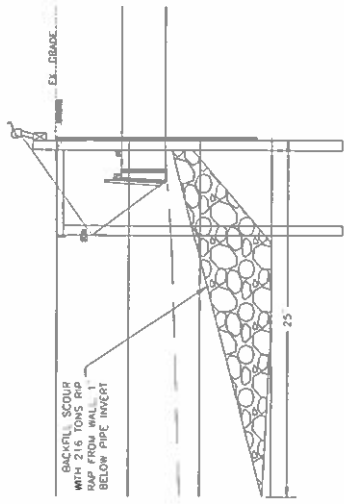


EXISTING WCS 1C
SCALE: 1"=4'

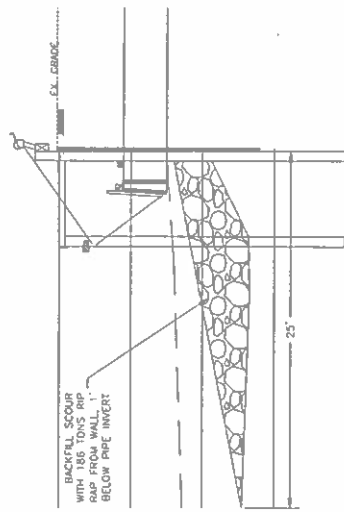


EXISTING WCS 1D
SCALE: 1"=4'

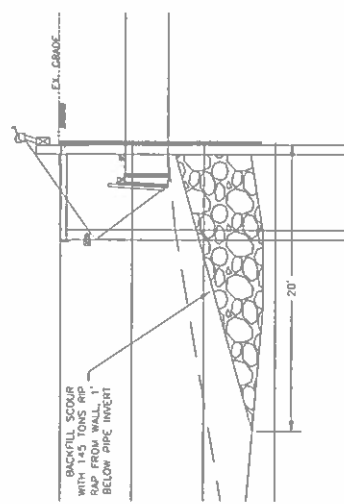

EXISTING WCS 2C
SCALE: 1"=4'

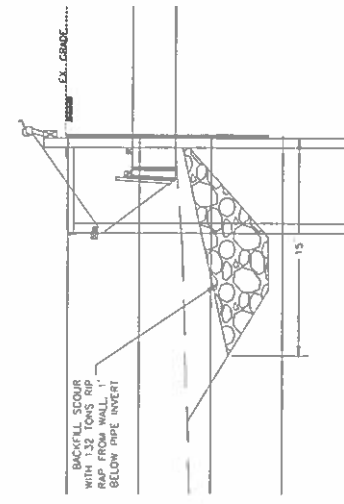

EXISTING WCS 3F
SCALE: 1"=4'

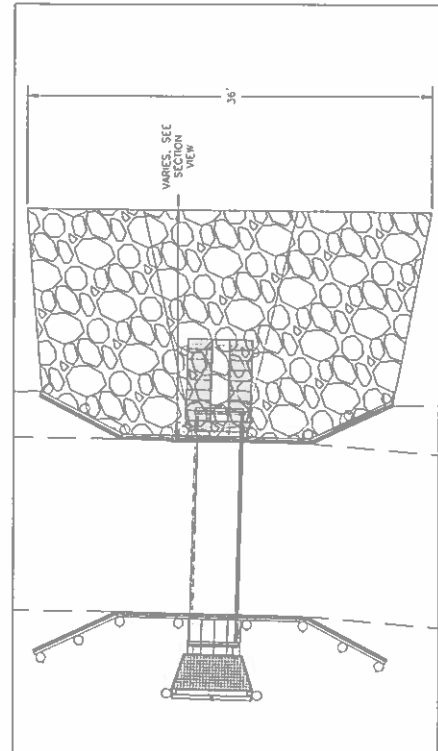

RIP RAP REPAIR PLAN VIEW
SCALE: 1"=5'

	PROJECT NO. DU-GA-28-6	DESIGNED BY: MAB
	ALTAMHA WMA	DRAWN BY: MAB
	RHETT'S IS PH 3	CHECKED BY: TDB
	WATER CONTROL STRUCTURE DETAILS	DATE: 5/22
SHEET NO. 3 OF 3		CONTRACT: GA-28-6


ALTAMAHA WMA RHETTS ISLAND

WCS #1A EMERGENCY REPAIRS


MCINTOSH COUNTY, GEORGIA
IN COOPERATION WITH
GEORGIA DEPARTMENT
OF NATURAL RESOURCES



PROJECT LOCATION

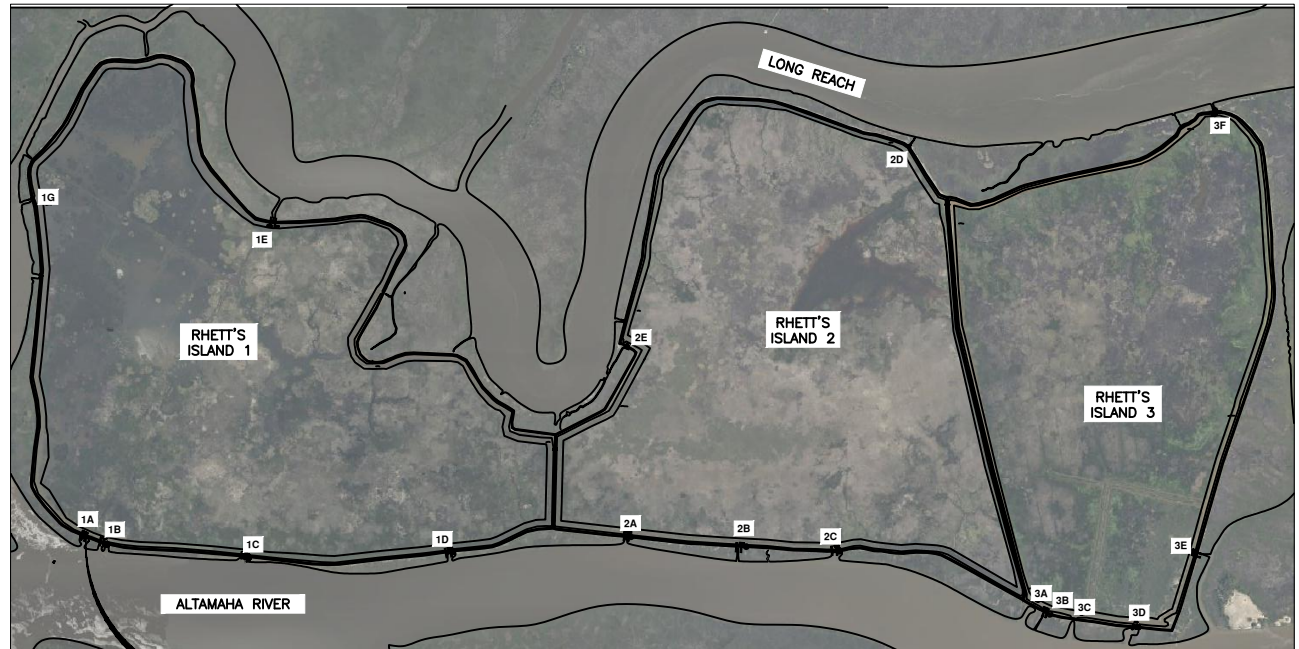

PROJECT LOCATION

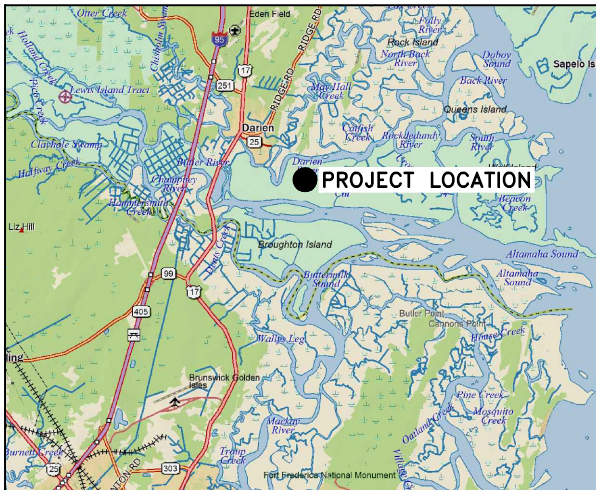

LOCATION MAP

CAUTION

The engineer preparing these plans will not be responsible for, or liable for, unauthorized changes to or uses of these plans. All changes to the plans must be in writing and must be approved by the preparer of these plans.

APPLICATION NUMBER:

PROPOSED ACTIVITY:
ADDITION OF RIP RAP TO WATER CONTROL
STRUCTURES OUTLET DUE TO EROSION

DATE:
06/21/22

STATE/COUNTY:
MCINTOSH COUNTY, GEORGIA

**DUCKS
UNLIMITED
INC.**

SOUTHERN REGIONAL OFFICE
193 Business Park Drive; Suite E
Ridgeland, MS 39157
Certificate Of Authorization No. C02504

GEORGIA DEPARTMENT OF
NATURAL RESOURCES



PROJECT NO.: DU-GA-28-6


PROJECT TITLE: RHETTS ISLAND WCA #1A

SHEET TITLE: COVER SHEET


LATITUDE/LONGITUDE: 31°20'30.8" / 81°26'11.8"

AGENT: MALCOLM BALDWIN

SHEET 1 of 3

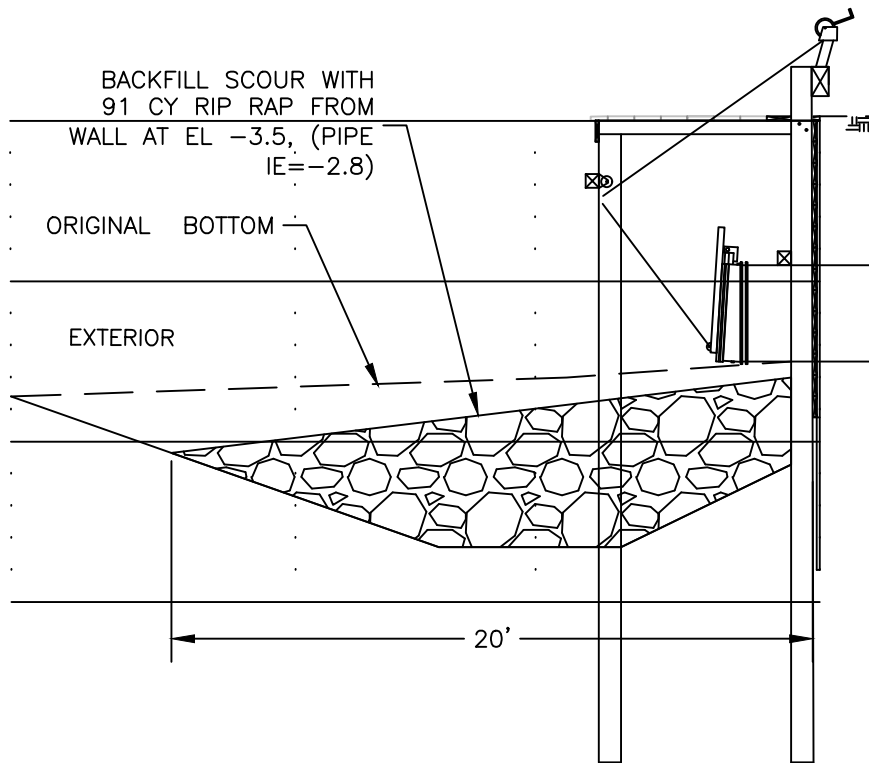

EXISTING WCS #1A
SCALE: 1"=6'

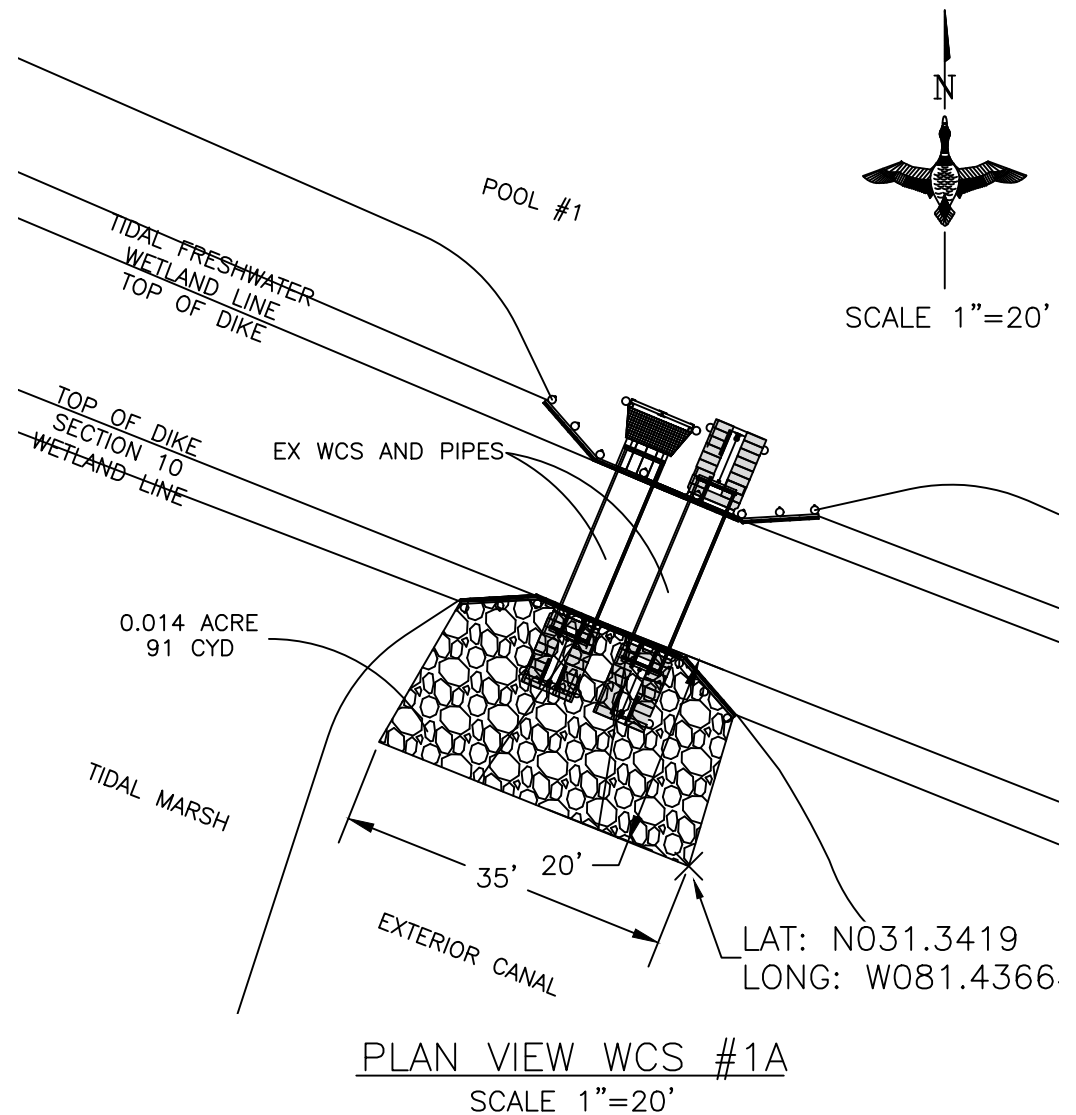

PLAN VIEW WCS #1A
SCALE 1"=20'

APPLICATION NUMBER:	DUCKS UNLIMITED INC.  SOUTHERN REGIONAL OFFICE 193 Business Park Drive; Suite E Ridgeland, MS 39157 Certificate Of Authorization No. C02504 GEORGIA DEPARTMENT OF NATURAL RESOURCES APPLICANT:	PROJECT NO.: DU-GA-28-6
PROPOSED ACTIVITY: ADDITION OF RIP RAP TO WATER CONTROL STRUCTURES OUTLET DUE TO EROSION		PROJECT TITLE: RHETTS ISLAND WCA #1A
DATE: 06/21/22		SHEET TITLE: SITE PLAN AND SECTION
STATE/COUNTY: MCINTOSH COUNTY, GEORGIA		LATITUDE/LONGITUDE: 31°20'30.8" / 81°26'11.8"
		AGENT: MALCOLM BALDWIN SHEET 2 of 3

SUMMARY OF WETLAND IMPACTS

IMPACT	RIVER AREA/EXCAVATION	INTERNAL IMPOUNDMENT AREA/EXCAVATION
EXCAVATION IMPACTS—		
N/A	0.0 AC/ 0.0 CYD	0.0 AC/ 0.0 CYD
FILL IMPACTS—		
RIP RAP	0.014 AC/ 91.0 CYD	0.0 AC/ 0.0 CYD
TOTAL IMPACTS—		
TOTAL	0.014 AC/ 91.0 CYD	0.0 AC/ 0.0 CYD

APPLICATION NUMBER:	DUCKS UNLIMITED INC.  SOUTHERN REGIONAL OFFICE 193 Business Park Drive, Suite E Ridgeland, MS 39157 Certificate Of Authorization No. C02504	PROJECT NO.: DU-GA-28-6	
PROPOSED ACTIVITY: ADDITION OF RIP RAP TO WATER CONTROL STRUCTURES OUTLET DUE TO EROSION		PROJECT TITLE: RHETTS ISLAND WCA #1A	
DATE: 06/21/22		SHEET TITLE: IMPACT SUMMARY	
STATE/COUNTY: MCINTOSH COUNTY, GEORGIA		LATITUDE/LONGITUDE: 31°20'30.8" / 81°26'11.8"	
APPLICANT: GEORGIA DEPARTMENT OF NATURAL RESOURCES	MALCOLM BALDWIN	SHEET 3 of 3	


ALTAMAHA WMA RHETTS ISLAND

WCS #1B EMERGENCY REPAIRS


MCINTOSH COUNTY, GEORGIA
IN COOPERATION WITH
GEORGIA DEPARTMENT
OF NATURAL RESOURCES



PROJECT LOCATION

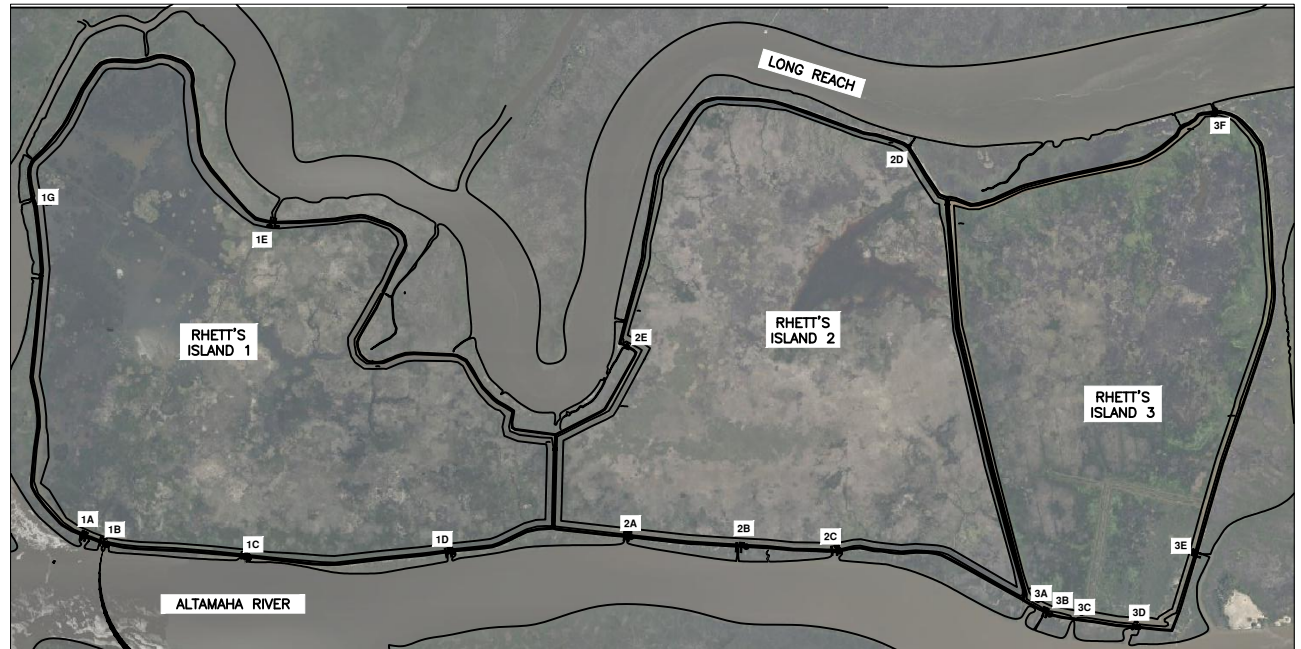

PROJECT LOCATION

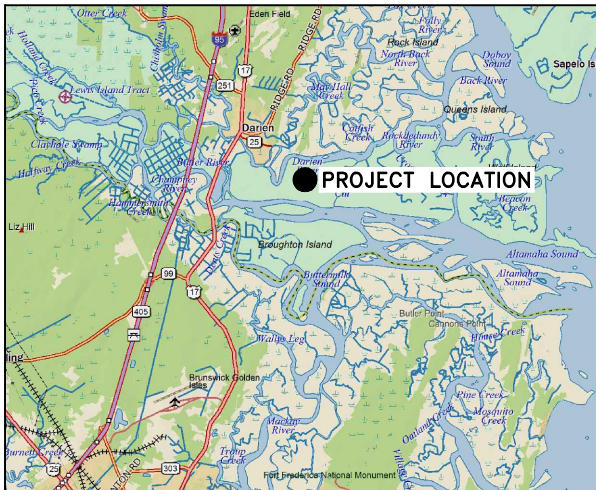

LOCATION MAP

CAUTION

The engineer preparing these plans will not be responsible for, or liable for, unauthorized changes to or uses of these plans. All changes to the plans must be in writing and must be approved by the preparer of these plans.

APPLICATION NUMBER:

PROPOSED ACTIVITY:
ADDITION OF RIP RAP TO WATER CONTROL
STRUCTURES OUTLET DUE TO EROSION

DATE:
06/21/22

STATE/COUNTY:
MCINTOSH COUNTY, GEORGIA

**DUCKS
UNLIMITED
INC.**

SOUTHERN REGIONAL OFFICE
193 Business Park Drive; Suite E
Ridgeland, MS 39157
Certificate Of Authorization No. C02504

GEORGIA DEPARTMENT OF
NATURAL RESOURCES



PROJECT NO.: DU-GA-28-6

PROJECT TITLE: RHETTS ISLAND WCA #1B

SHEET TITLE: COVER SHEET


LATITUDE/LONGITUDE: 31°20'29.8" / 81°26'8.2"

AGENT: MALCOLM BALDWIN

SHEET 1 of 3



SCALE 1"=20'

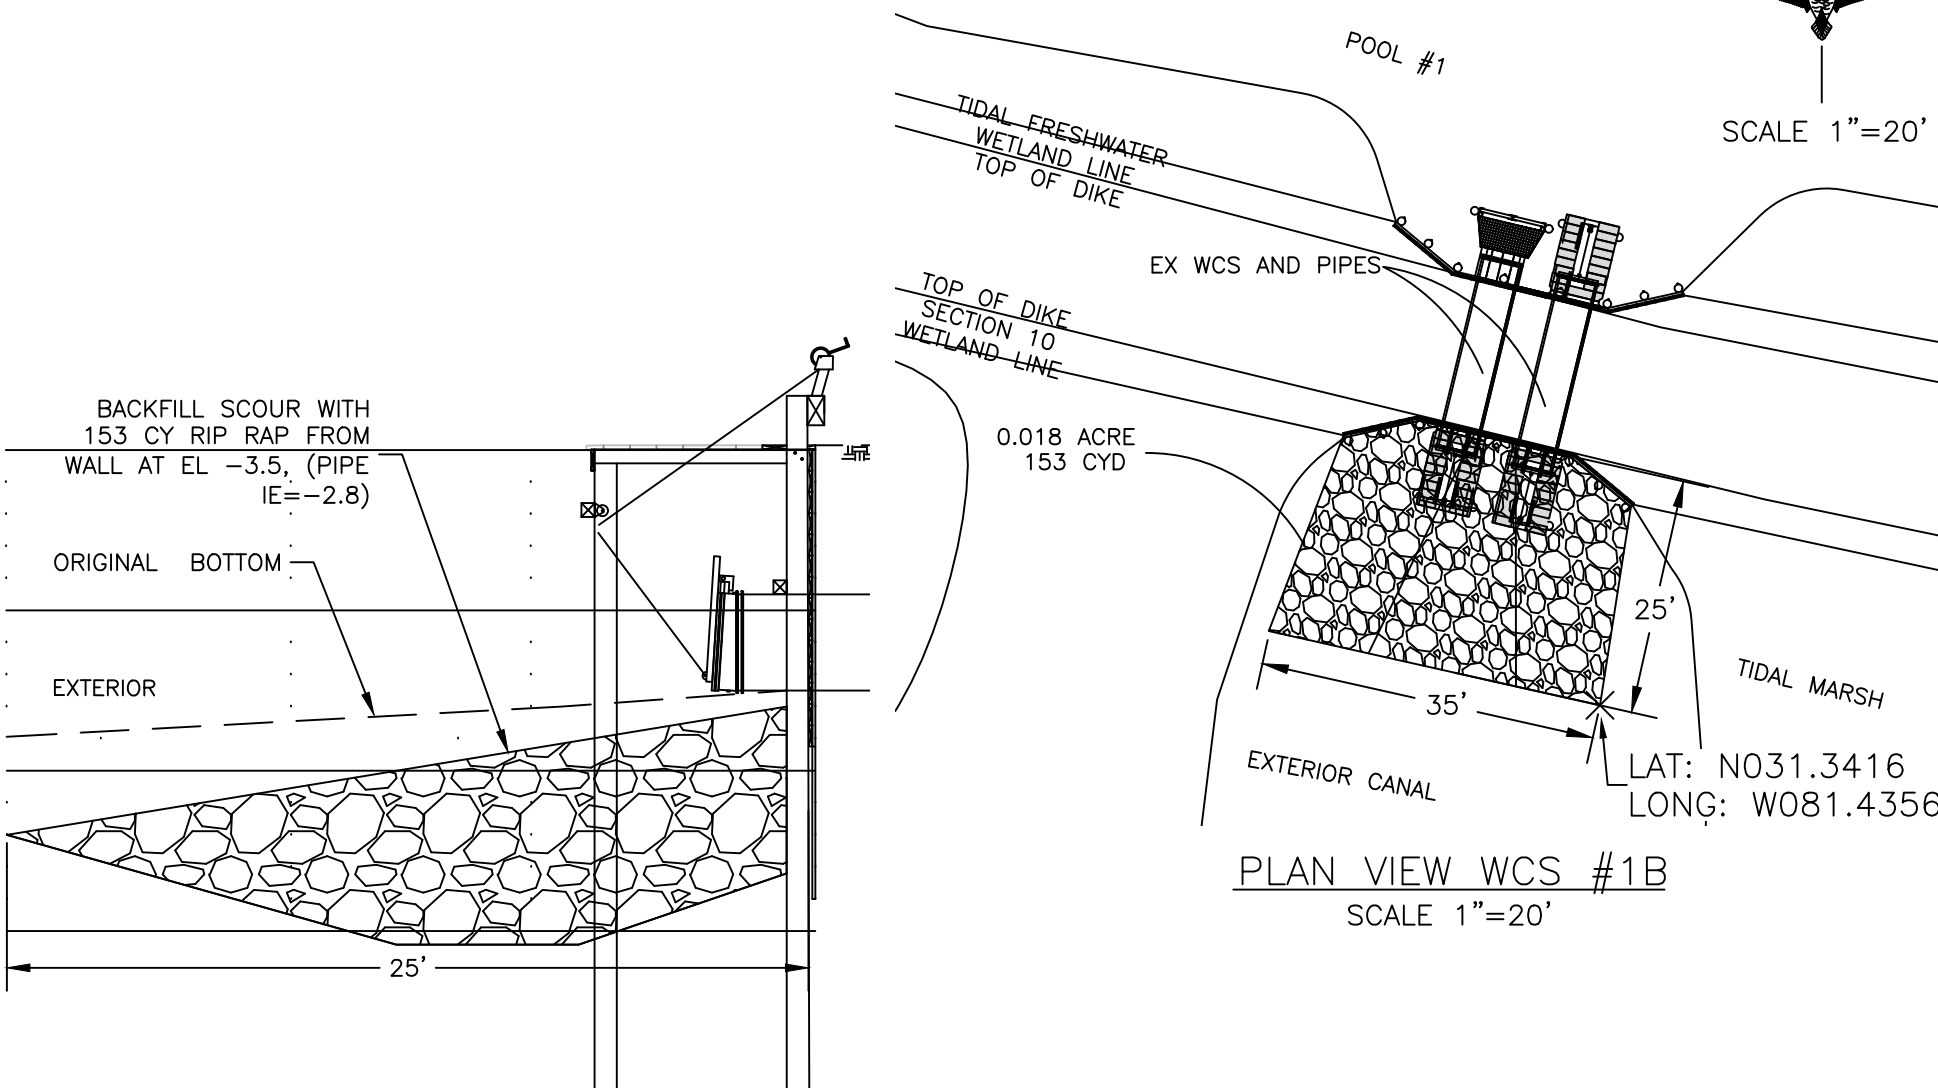

EXISTING WCS #1B
SCALE: 1"=6'

APPLICATION NUMBER:	DUCKS UNLIMITED INC.	PROJECT NO.: DU-GA-28-6
PROPOSED ACTIVITY: ADDITION OF RIP RAP TO WATER CONTROL STRUCTURES OUTLET DUE TO EROSION	SOUTHERN REGIONAL OFFICE 193 Business Park Drive; Suite E Ridgeland, MS 39157 Certificate Of Authorization No. C02504	PROJECT TITLE: RHETTS ISLAND WCA #1B
DATE: 06/21/22	GEORGIA DEPARTMENT OF NATURAL RESOURCES	SHEET TITLE: SITE PLAN AND SECTION
STATE/COUNTY: MCINTOSH COUNTY, GEORGIA	APPLICANT:	LATITUDE/LONGITUDE: 31°20'29.8" / 81°26'8.2"
		MALCOLM BALDWIN SHEET 2 of 3

SUMMARY OF WETLAND IMPACTS

IMPACT	RIVER AREA/EXCAVATION	INTERNAL IMPOUNDMENT AREA/EXCAVATION
EXCAVATION IMPACTS—		
N/A	0.0 AC/ 0.0 CYD	0.0 AC/ 0.0 CYD
FILL IMPACTS—		
RIP RAP	0.018 AC/ 153.0 CYD	0.0 AC/ 0.0 CYD
TOTAL IMPACTS—		
TOTAL	0.018 AC/ 153.0 CYD	0.0 AC/ 0.0 CYD

APPLICATION NUMBER:	DUCKS UNLIMITED INC.  SOUTHERN REGIONAL OFFICE 193 Business Park Drive, Suite E Ridgeland, MS 39157 Certificate Of Authorization No. C02504	PROJECT NO.: DU-GA-28-6	
PROPOSED ACTIVITY: ADDITION OF RIP RAP TO WATER CONTROL STRUCTURES OUTLET DUE TO EROSION		PROJECT TITLE: RHETTS ISLAND WCA #1B	
DATE: 06/21/22		SHEET TITLE: IMPACT SUMMARY	
STATE/COUNTY: MCINTOSH COUNTY, GEORGIA		LATITUDE/LONGITUDE: 31°20'29.8" / 81°26'8.2"	
	GEORGIA DEPARTMENT OF NATURAL RESOURCES APPLICANT:	MALCOLM BALDWIN	SHEET 3 of 3


ALTAMAHA WMA RHETTS ISLAND

WCS #1C EMERGENCY REPAIRS


MCINTOSH COUNTY, GEORGIA
IN COOPERATION WITH
GEORGIA DEPARTMENT
OF NATURAL RESOURCES



PROJECT LOCATION

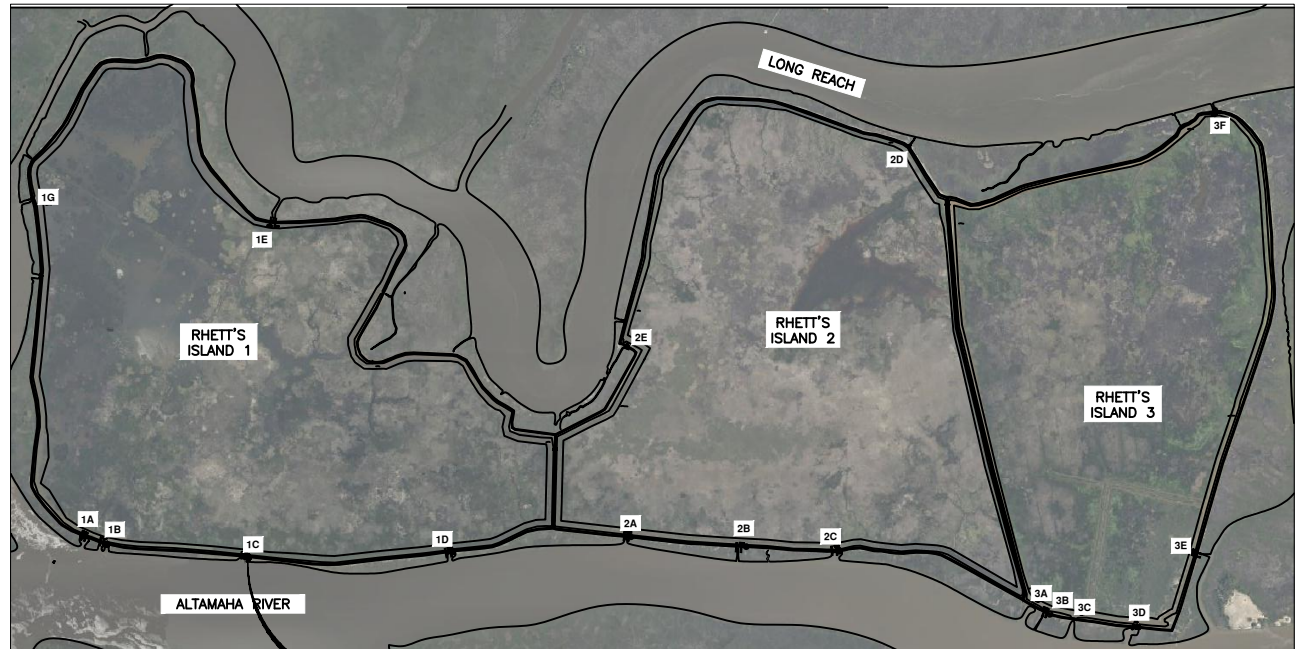

PROJECT LOCATION

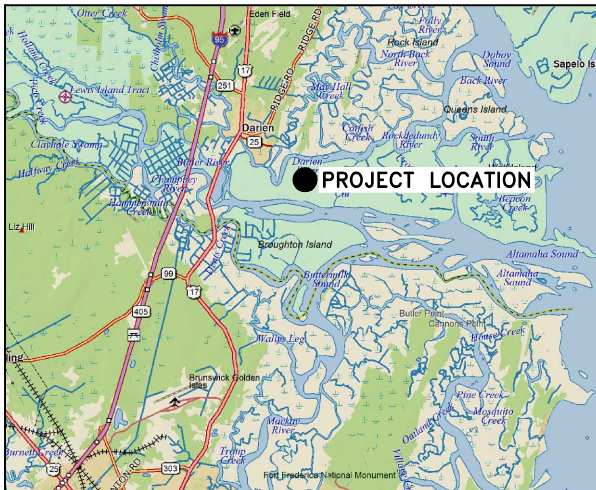

LOCATION MAP


CAUTION

The engineer preparing these plans will not be responsible for, or liable for, unauthorized changes to or uses of these plans. All changes to the plans must be in writing and must be approved by the preparer of these plans.

APPLICATION NUMBER:	DUCKS UNLIMITED INC.  SOUTHERN REGIONAL OFFICE 193 Business Park Drive; Suite E Ridgeland, MS 39157 Certificate Of Authorization No. C02504 GEORGIA DEPARTMENT OF NATURAL RESOURCES APPLICANT:	PROJECT NO.: DU-GA-28-6
PROPOSED ACTIVITY: ADDITION OF RIP RAP TO WATER CONTROL STRUCTURES OUTLET DUE TO EROSION		PROJECT TITLE: RHETTS ISLAND WCA #1C
DATE: 06/21/22		SHEET TITLE: COVER SHEET
STATE/COUNTY: MCINTOSH COUNTY, GEORGIA		LATITUDE/LONGITUDE: 31°20'28.0" / 81°25'45.8" AGENT: MALCOLM BALDWIN




SCALE 1"=20'

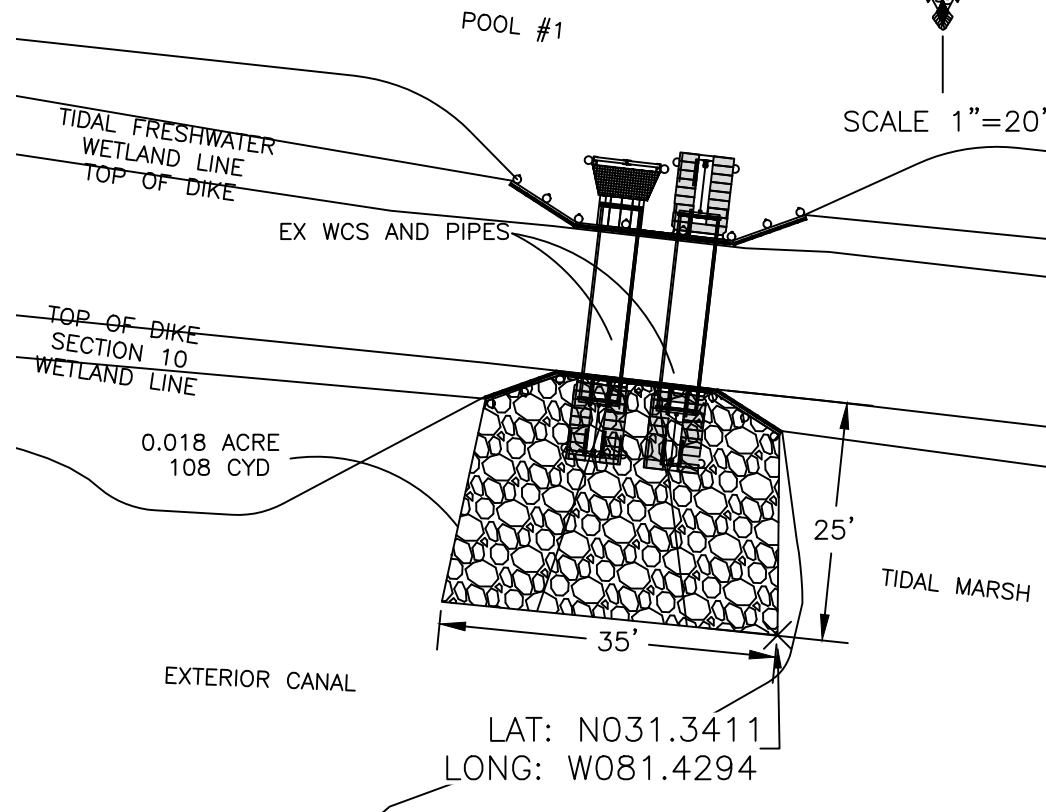

PLAN VIEW WCS #1C

SCALE 1"=20'

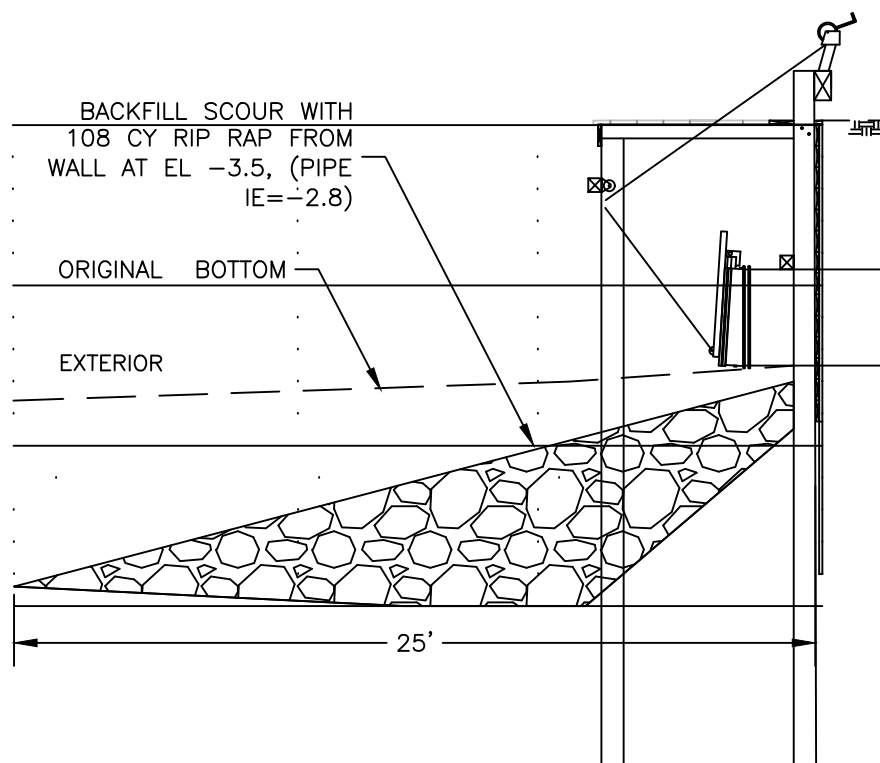

EXISTING WCS #1C

SCALE: 1"=6'

APPLICATION NUMBER:	DUCKS UNLIMITED INC.  SOUTHERN REGIONAL OFFICE 193 Business Park Drive; Suite E Ridgeland, MS 39157 Certificate Of Authorization No. C02504 GEORGIA DEPARTMENT OF NATURAL RESOURCES APPLICANT:	PROJECT NO.: DU-GA-28-6
PROPOSED ACTIVITY: ADDITION OF RIP RAP TO WATER CONTROL STRUCTURES OUTLET DUE TO EROSION		PROJECT TITLE: RHETTS ISLAND WCA #1C
DATE: 06/21/22		SHEET TITLE: SITE PLAN AND SECTION
STATE/COUNTY: MCINTOSH COUNTY, GEORGIA		LATITUDE/LONGITUDE: 31°20'28.0" / 81°25'45.8"
		MALCOLM BALDWIN SHEET 2 of 3

SUMMARY OF WETLAND IMPACTS

IMPACT	RIVER AREA/EXCAVATION	INTERNAL IMPOUNDMENT AREA/EXCAVATION
EXCAVATION IMPACTS—		
N/A	0.0 AC/ 0.0 CYD	0.0 AC/ 0.0 CYD
FILL IMPACTS—		
RIP RAP	0.018 AC/ 108.0 CYD	0.0 AC/ 0.0 CYD
TOTAL IMPACTS—		
TOTAL	0.018 AC/ 108.0 CYD	0.0 AC/ 0.0 CYD

APPLICATION NUMBER:	DUCKS UNLIMITED INC. 	PROJECT NO.: DU-GA-28-6
PROPOSED ACTIVITY: ADDITION OF RIP RAP TO WATER CONTROL STRUCTURES OUTLET DUE TO EROSION		PROJECT TITLE: RHETTS ISLAND WCA #1C
DATE: 06/21/22		SHEET TITLE: IMPACT SUMMARY
STATE/COUNTY: MCINTOSH COUNTY, GEORGIA		LATITUDE/LONGITUDE: 31°20'28.0" / 81°25'45.8" MALCOLM BALDWIN AGENT:
	SOUTHERN REGIONAL OFFICE 193 Business Park Drive; Suite E Ridgeland, MS 39157 Certificate Of Authorization No. C02504 GEORGIA DEPARTMENT OF NATURAL RESOURCES	


ALTAMAHA WMA RHETTS ISLAND

WCS #1D EMERGENCY REPAIRS


MCINTOSH COUNTY, GEORGIA
IN COOPERATION WITH
GEORGIA DEPARTMENT
OF NATURAL RESOURCES



PROJECT LOCATION

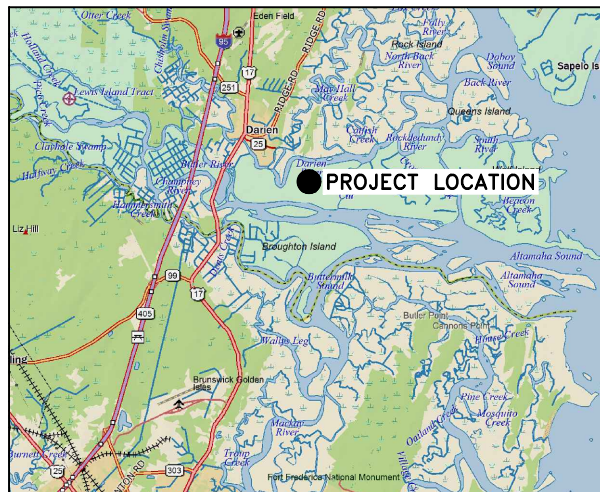

LOCATION MAP

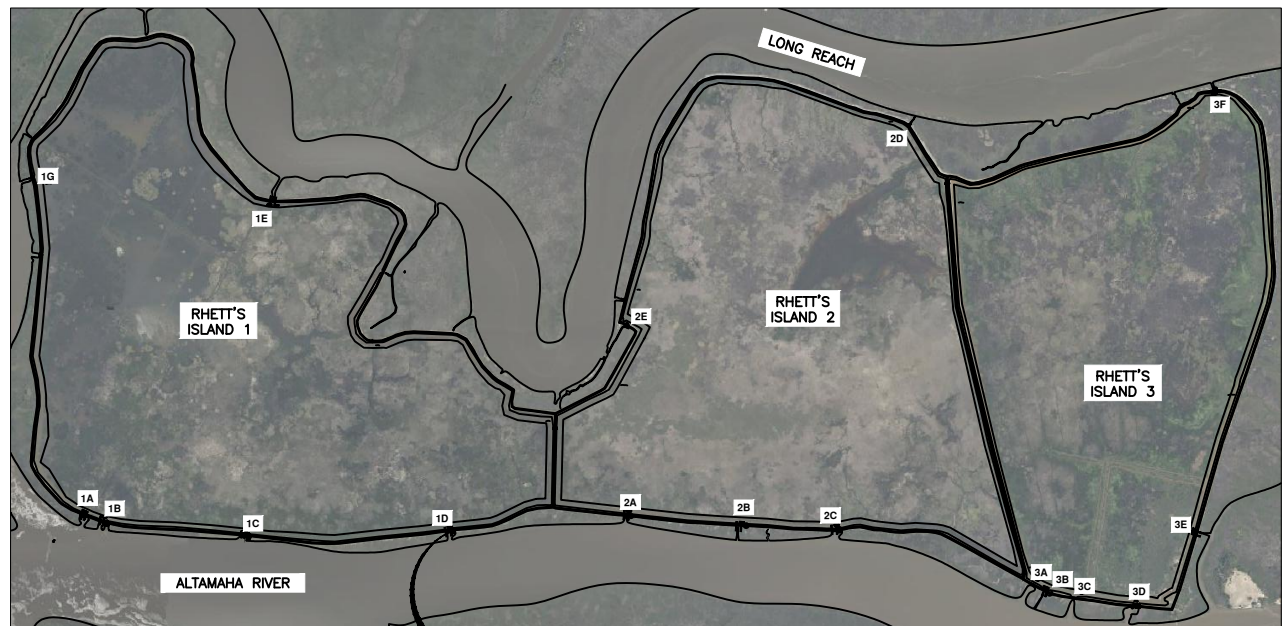


PROJECT LOCATION


CAUTION

The engineer preparing these plans will not be responsible for, or liable for, unauthorized changes to or uses of these plans. All changes to the plans must be in writing and must be approved by the preparer of these plans.

APPLICATION NUMBER:	DUCKS UNLIMITED INC.  SOUTHERN REGIONAL OFFICE 193 Business Park Drive; Suite E Ridgeland, MS 39157 Certificate Of Authorization No. C02504 GEORGIA DEPARTMENT OF NATURAL RESOURCES	PROJECT NO.: DU-GA-28-6
PROPOSED ACTIVITY: ADDITION OF RIP RAP TO WATER CONTROL STRUCTURES OUTLET DUE TO EROSION		PROJECT TITLE: RHETTS ISLAND WCA #1D
DATE: 06/21/22		SHEET TITLE: COVER SHEET
STATE/COUNTY: MCINTOSH COUNTY, GEORGIA		LATITUDE/LONGITUDE: 31°20'28.3" / 81°25'13.8"
APPLICANT:		MALCOLM BALDWIN AGENT:

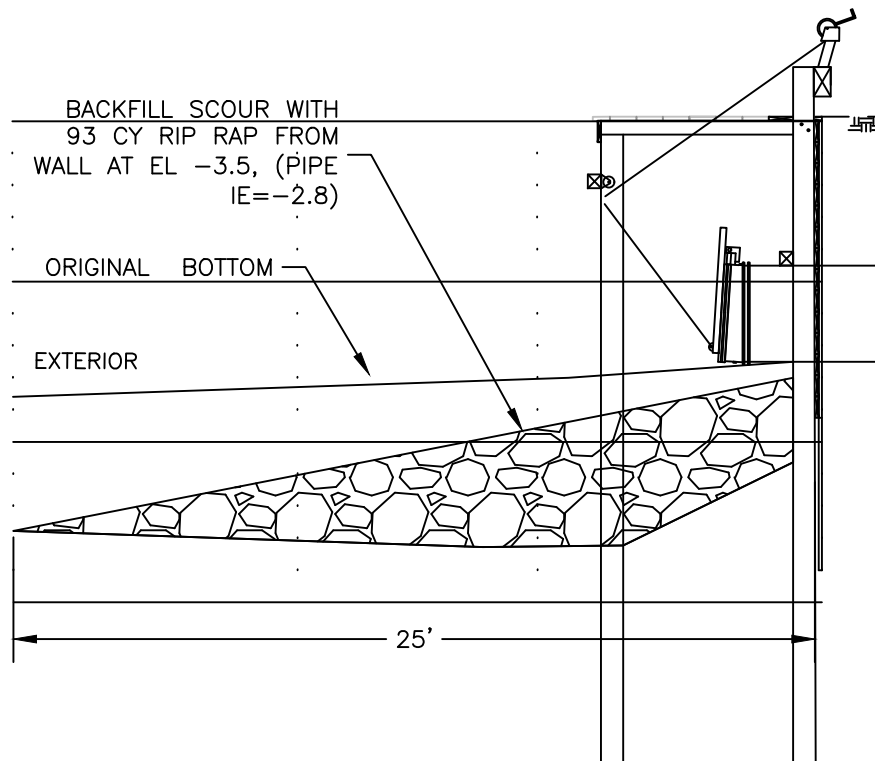

EXISTING WCS #1D
SCALE: 1"=6'

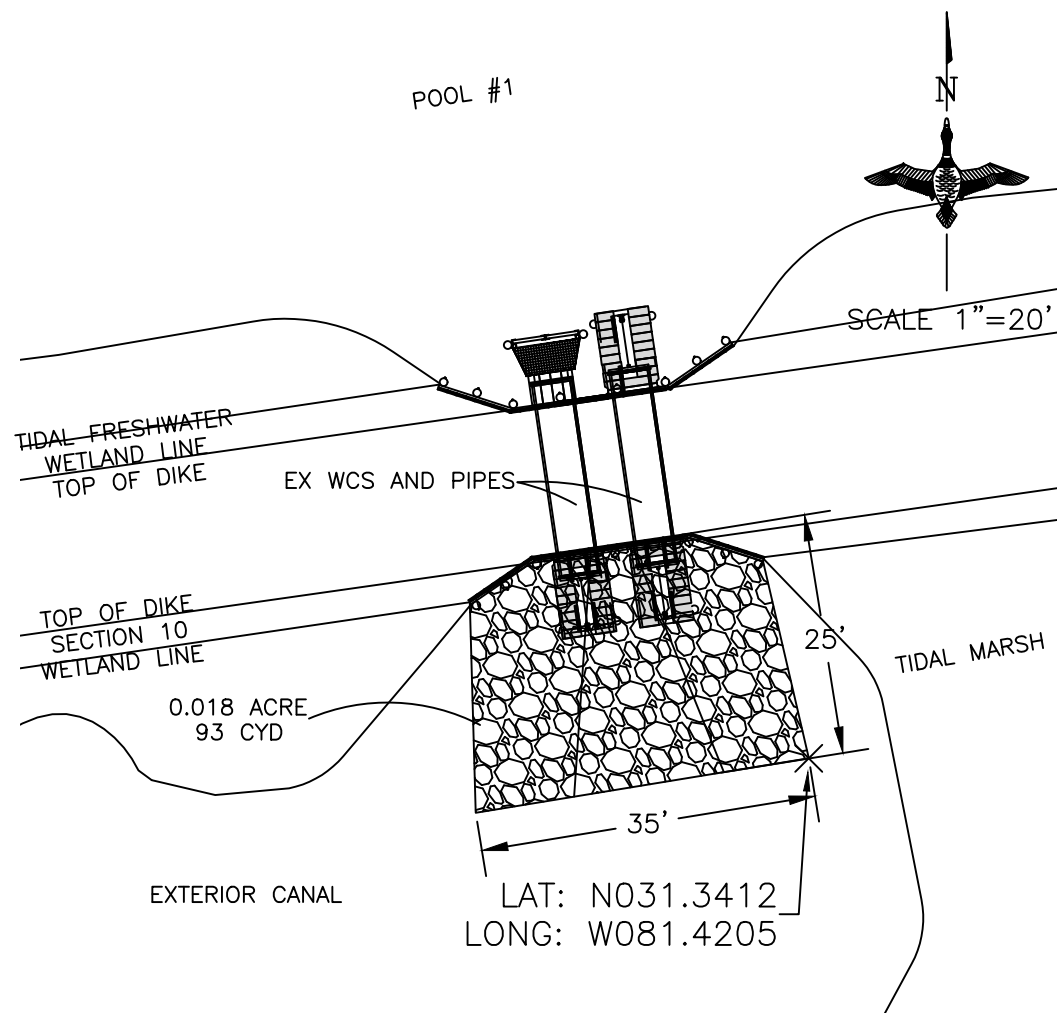

PLAN VIEW WCS #1D
SCALE 1"=20'

APPLICATION NUMBER:	DUCKS UNLIMITED INC.	PROJECT NO.:	DU-GA-28-6
PROPOSED ACTIVITY: ADDITION OF RIP RAP TO WATER CONTROL STRUCTURES OUTLET DUE TO EROSION		PROJECT TITLE:	RHETTS ISLAND WCA #1D
DATE:	SOUTHERN REGIONAL OFFICE 193 Business Park Drive; Suite E Ridgeland, MS 39157 Certificate Of Authorization No. C02504	SHEET TITLE:	SITE PLAN AND SECTION
STATE/COUNTY:	GEORGIA DEPARTMENT OF NATURAL RESOURCES	LATITUDE/LONGITUDE:	31°20'28.3" / 81°25'13.8"
MCINTOSH COUNTY, GEORGIA	APPLICANT:	AGENT:	MALCOLM BALDWIN SHEET 2 of 3

SUMMARY OF WETLAND IMPACTS

IMPACT	RIVER AREA/EXCAVATION	INTERNAL IMPOUNDMENT AREA/EXCAVATION
EXCAVATION IMPACTS—		
N/A	0.0 AC/ 0.0 CYD	0.0 AC/ 0.0 CYD
FILL IMPACTS—		
RIP RAP	0.018 AC/ 93.0 CYD	0.0 AC/ 0.0 CYD
TOTAL IMPACTS—		
TOTAL	0.018 AC/ 93.0 CYD	0.0 AC/ 0.0 CYD

APPLICATION NUMBER:	DUCKS UNLIMITED INC.  SOUTHERN REGIONAL OFFICE 193 Business Park Drive, Suite E Ridgeland, MS 39157 Certificate Of Authorization No. C02504	PROJECT NO.: DU-GA-28-6
PROPOSED ACTIVITY: ADDITION OF RIP RAP TO WATER CONTROL STRUCTURES OUTLET DUE TO EROSION		PROJECT TITLE: RHETTS ISLAND WCA #1D
DATE: 06/21/22		SHEET TITLE: IMPACT SUMMARY
STATE/COUNTY: MCINTOSH COUNTY, GEORGIA		LATITUDE/LONGITUDE: 31°20'28.3" / 81°25'13.8" MALCOLM BALDWIN AGENT:
GEORGIA DEPARTMENT OF NATURAL RESOURCES APPLICANT:		SHEET 3 of 3


ALTAMAHA WMA RHETTS ISLAND

WCS #2C EMERGENCY REPAIRS


MCINTOSH COUNTY, GEORGIA
IN COOPERATION WITH
GEORGIA DEPARTMENT
OF NATURAL RESOURCES



PROJECT LOCATION

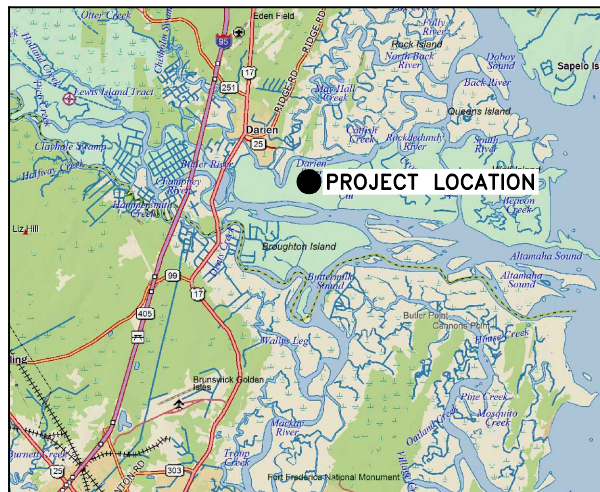

LOCATION MAP

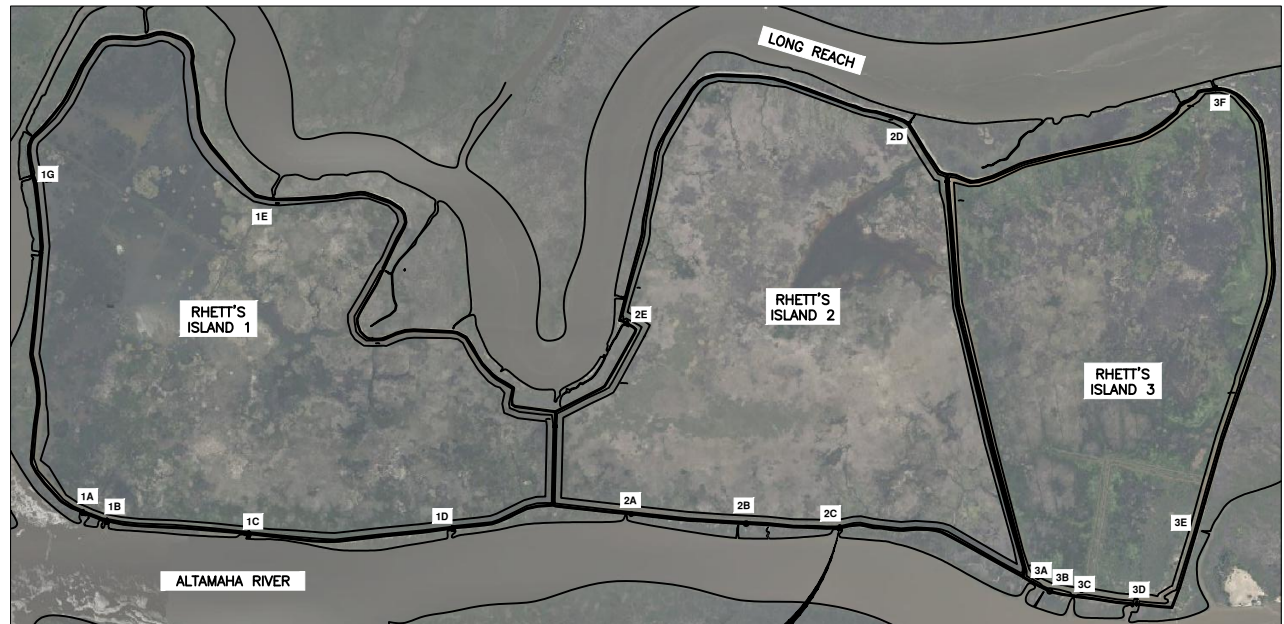


PROJECT LOCATION


CAUTION

The engineer preparing these plans will not be responsible for, or liable for, unauthorized changes to or uses of these plans. All changes to the plans must be in writing and must be approved by the preparer of these plans.

APPLICATION NUMBER:	DUCKS UNLIMITED INC.  SOUTHERN REGIONAL OFFICE 193 Business Park Drive; Suite E Ridgeland, MS 39157 Certificate Of Authorization No. C02504 GEORGIA DEPARTMENT OF NATURAL RESOURCES APPLICANT:	PROJECT NO.: DU-GA-28-6
PROPOSED ACTIVITY: ADDITION OF RIP RAP TO WATER CONTROL STRUCTURES OUTLET DUE TO EROSION		PROJECT TITLE: RHETTS ISLAND WCA #2C
DATE: 06/21/22		SHEET TITLE: COVER SHEET
STATE/COUNTY: MCINTOSH COUNTY, GEORGIA		LATITUDE/LONGITUDE: 31°20'28.3" / 81°24'13.3" MALCOLM BALDWIN AGENT:

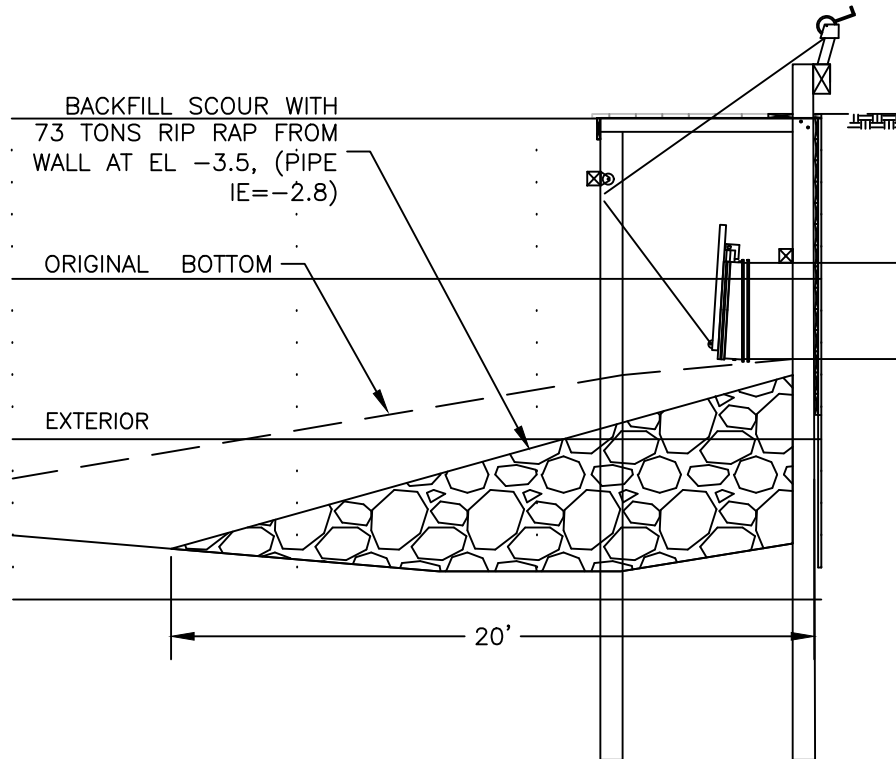

EXISTING WCS #2C
SCALE: 1"=6'

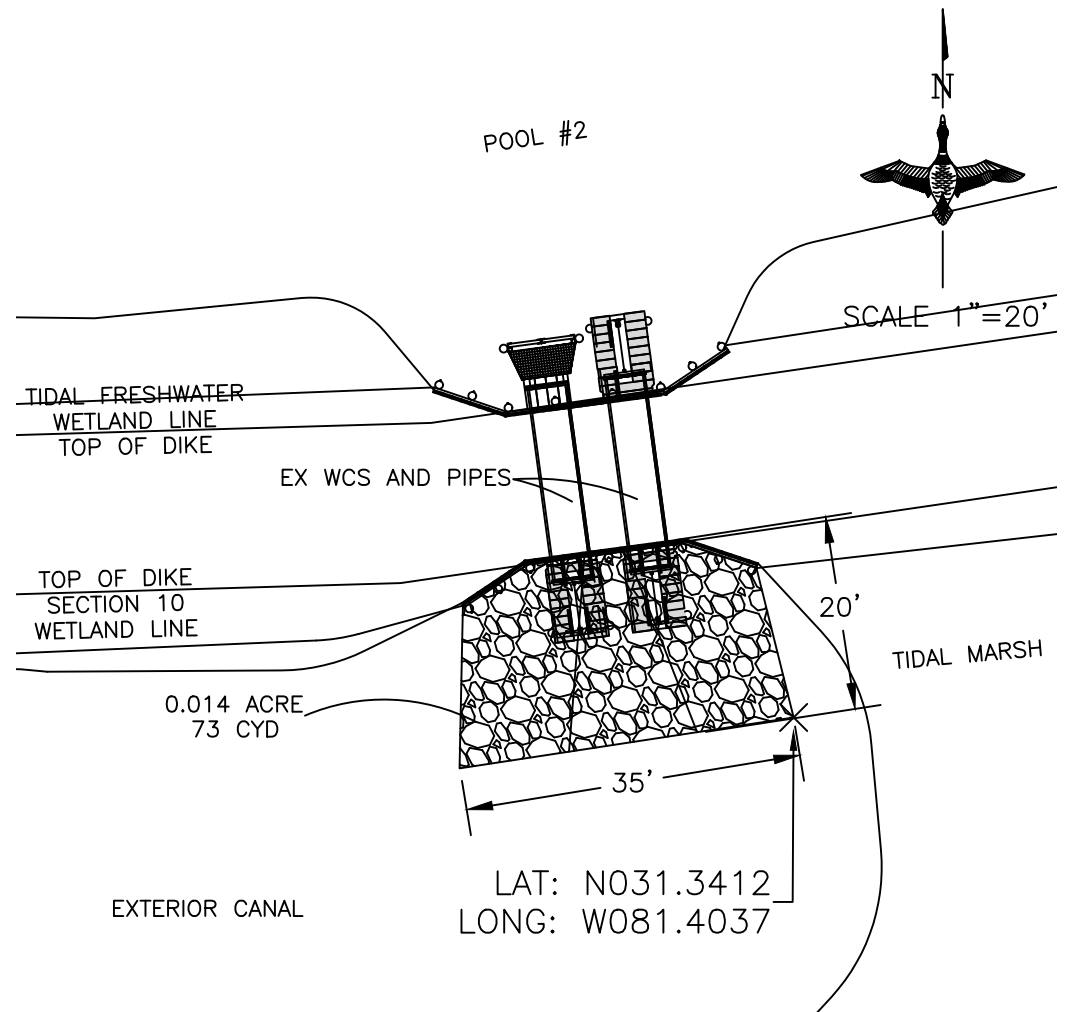

PLAN VIEW WCS #2C
SCALE 1"=20'

APPLICATION NUMBER:	DUCKS UNLIMITED INC.  SOUTHERN REGIONAL OFFICE 193 Business Park Drive; Suite E Ridgeland, MS 39157 Certificate Of Authorization No. C02504 GEORGIA DEPARTMENT OF NATURAL RESOURCES APPLICANT:	PROJECT NO.: DU-GA-28-6
PROPOSED ACTIVITY: ADDITION OF RIP RAP TO WATER CONTROL STRUCTURES OUTLET DUE TO EROSION		PROJECT TITLE: RHETTS ISLAND WCA #2C
DATE: 06/21/22		SHEET TITLE: SITE PLAN AND SECTION
STATE/COUNTY: MCINTOSH COUNTY, GEORGIA		LATITUDE/LONGITUDE: 31°20'28.3" / 81°24'13.3"
		AGENT: MALCOLM BALDWIN SHEET 2 of 3

SUMMARY OF WETLAND IMPACTS

IMPACT	RIVER AREA/EXCAVATION	INTERNAL IMPOUNDMENT AREA/EXCAVATION
EXCAVATION IMPACTS—		
N/A	0.0 AC/ 0.0 CYD	0.0 AC/ 0.0 CYD
FILL IMPACTS—		
RIP RAP	0.014 AC/ 73.0 CYD	0.0 AC/ 0.0 CYD
TOTAL IMPACTS—		
TOTAL	0.014 AC/ 73.0 CYD	0.0 AC/ 0.0 CYD

APPLICATION NUMBER:	DUCKS UNLIMITED INC.  SOUTHERN REGIONAL OFFICE 193 Business Park Drive, Suite E Ridgeland, MS 39157 Certificate Of Authorization No. C02504	PROJECT NO.: DU-GA-28-6
PROPOSED ACTIVITY: ADDITION OF RIP RAP TO WATER CONTROL STRUCTURES OUTLET DUE TO EROSION		PROJECT TITLE: RHETTS ISLAND WCA #2C
DATE: 06/21/22		SHEET TITLE: IMPACT SUMMARY
STATE/COUNTY: MCINTOSH COUNTY, GEORGIA		LATITUDE/LONGITUDE: 31°20'28.3" / 81°24'13.3" MALCOLM BALDWIN AGENT:
GEORGIA DEPARTMENT OF NATURAL RESOURCES APPLICANT:		SHEET 3 of 3


ALTAMAHA WMA RHETTS ISLAND

WCS #3F EMERGENCY REPAIRS


MCINTOSH COUNTY, GEORGIA
IN COOPERATION WITH
GEORGIA DEPARTMENT
OF NATURAL RESOURCES



PROJECT LOCATION

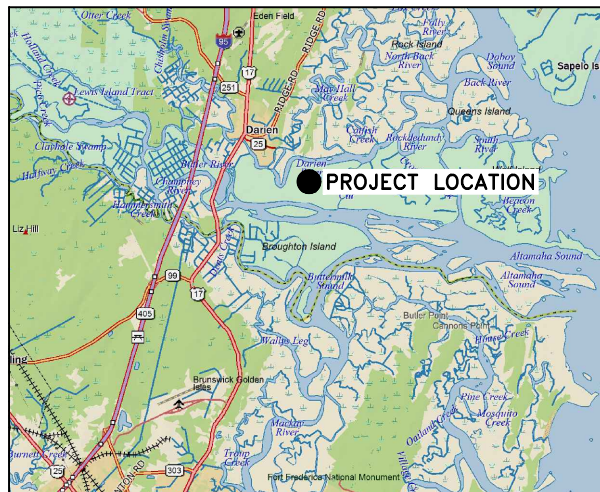


LOCATION MAP

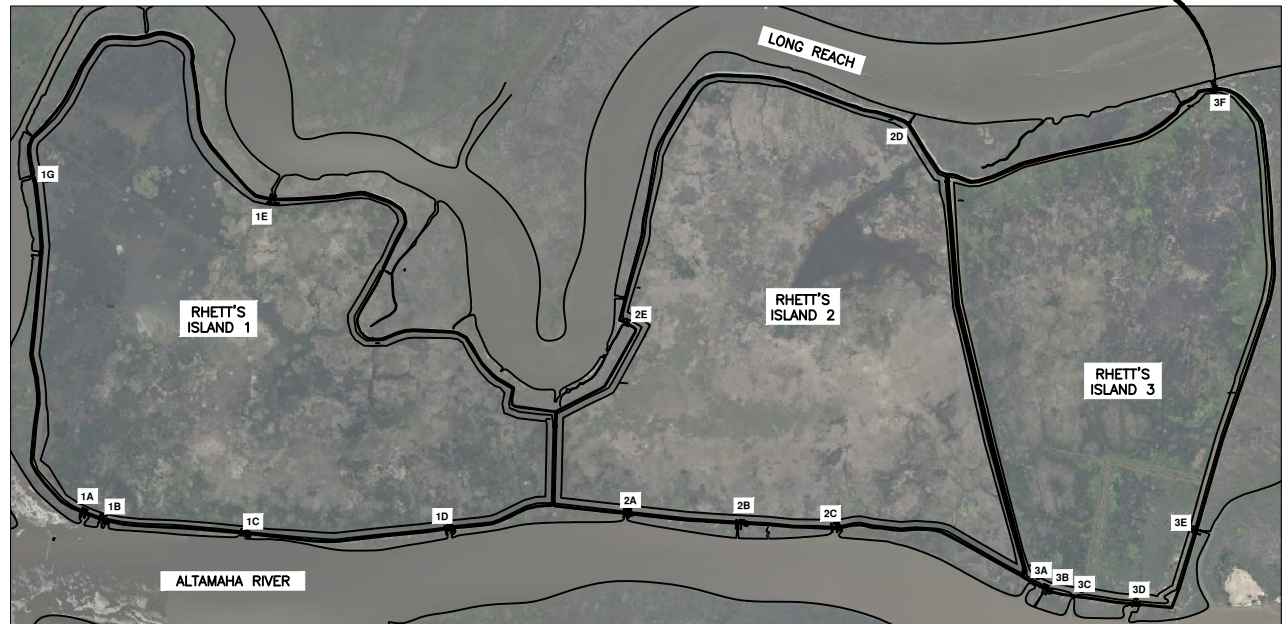


PROJECT LOCATION

CAUTION
The engineer preparing these plans will not be responsible for, or liable for, unauthorized changes to or uses of these plans. All changes to the plans must be in writing and must be approved by the preparer of these plans.

APPLICATION NUMBER:	DUCKS UNLIMITED INC.  SOUTHERN REGIONAL OFFICE 193 Business Park Drive; Suite E Ridgeland, MS 39157 Certificate Of Authorization No. C02504 GEORGIA DEPARTMENT OF NATURAL RESOURCES APPLICANT:	PROJECT NO.: DU-GA-28-6
PROPOSED ACTIVITY: ADDITION OF RIP RAP TO WATER CONTROL STRUCTURES OUTLET DUE TO EROSION		PROJECT TITLE: RHETTS ISLAND WCA #3F
DATE: 06/21/22		SHEET TITLE: COVER SHEET
STATE/COUNTY: MCINTOSH COUNTY, GEORGIA		LATITUDE/LONGITUDE: 31°21'27.4" / 81°23'14.3" AGENT: MALCOLM BALDWIN

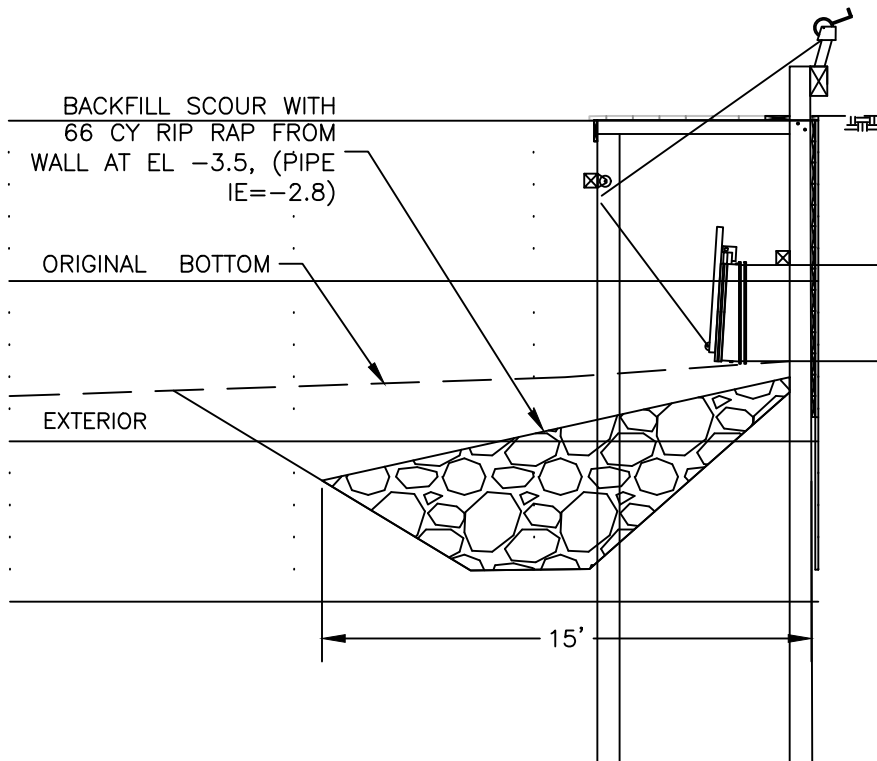

EXISTING WCS #3F
SCALE: 1"=6'

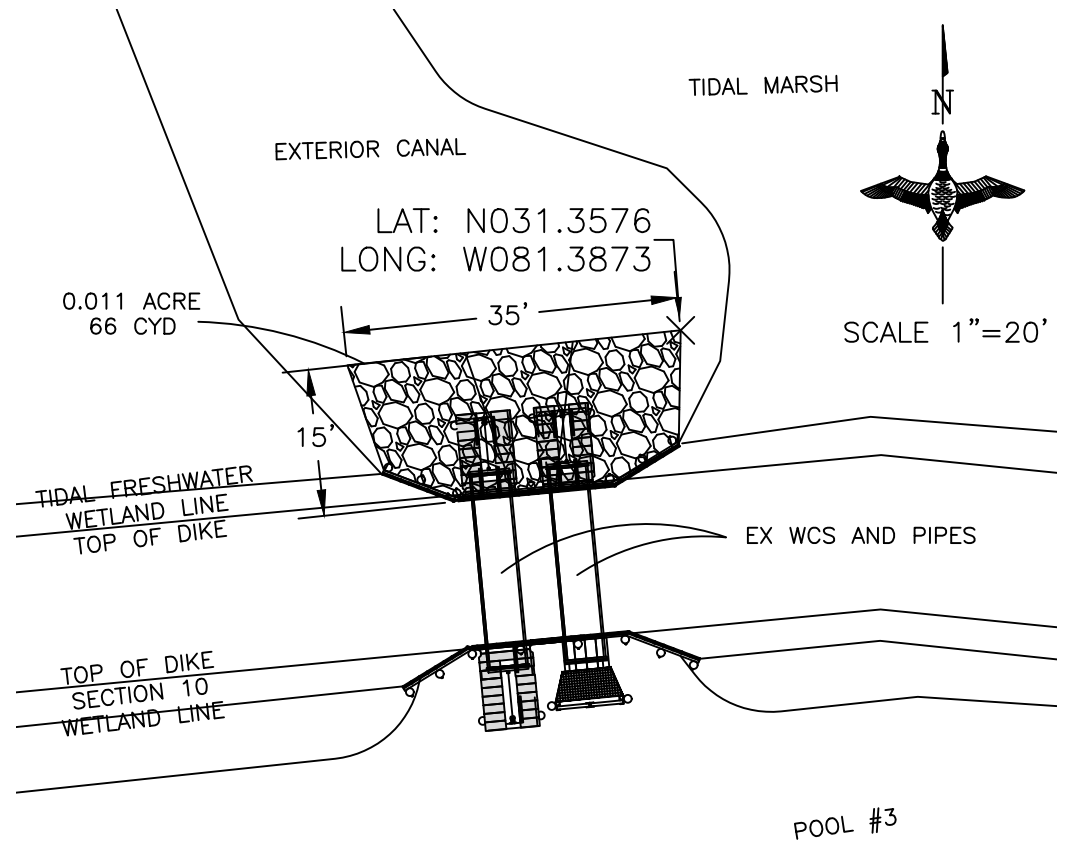

PLAN VIEW WCS #3F
SCALE 1"=20'

APPLICATION NUMBER:	DUCKS UNLIMITED INC.	PROJECT NO.: DU-GA-28-6
PROPOSED ACTIVITY: ADDITION OF RIP RAP TO WATER CONTROL STRUCTURES OUTLET DUE TO EROSION		PROJECT TITLE: RHETTS ISLAND WCA #3F
DATE: 06/21/22	SOUTHERN REGIONAL OFFICE 193 Business Park Drive, Suite E Ridgeland, MS 39157 Certificate Of Authorization No. C02504	SHEET TITLE: SITE PLAN AND SECTION
STATE/COUNTY: MCINTOSH COUNTY, GEORGIA	GEORGIA DEPARTMENT OF NATURAL RESOURCES	LATITUDE/LONGITUDE: 31°21'27.4" / 81°23'14.3"
	APPLICANT:	AGENT: MALCOLM BALDWIN SHEET 2 of 3

SUMMARY OF WETLAND IMPACTS

IMPACT	RIVER AREA/EXCAVATION	INTERNAL IMPOUNDMENT AREA/EXCAVATION
EXCAVATION IMPACTS—		
N/A	0.0 AC/ 0.0 CYD	0.0 AC/ 0.0 CYD
FILL IMPACTS—		
RIP RAP	0.011 AC/ 66.0 CYD	0.0 AC/ 0.0 CYD
TOTAL IMPACTS—		
TOTAL	0.011 AC/ 66.0 CYD	0.0 AC/ 0.0 CYD

APPLICATION NUMBER:	DUCKS UNLIMITED INC.  SOUTHERN REGIONAL OFFICE 193 Business Park Drive, Suite E Ridgeland, MS 39157 Certificate Of Authorization No. C02504	PROJECT NO.: DU-GA-28-6
PROPOSED ACTIVITY: ADDITION OF RIP RAP TO WATER CONTROL STRUCTURES OUTLET DUE TO EROSION		PROJECT TITLE: RHETTS ISLAND WCA #3F
DATE: 06/21/22		SHEET TITLE: IMPACT SUMMARY
STATE/COUNTY: MCINTOSH COUNTY, GEORGIA		LATITUDE/LONGITUDE: 31°21'27.4"/ 81°23'14.3" MALCOLM BALDWIN AGENT:
GEORGIA DEPARTMENT OF NATURAL RESOURCES APPLICANT:		SHEET 3 of 3