

**SHEET 1**

EMC ENGINEERING SERVICES, INC.

10 Chatham Center South,  
Ste 100  
Savannah, GA 31405  
Ph: (912) 232-6533  
Fax: (912) 233-4580  
savannah@emc-eng.com  
www.emc-eng.com




ALBANY • ATLANTA • AUGUSTA • BRUNSWICK  
COLUMBUS • SAVANNAH • STATESBORO  
THOMASTON • VALDOSTA • WARNER ROBINS

## LOCATION MAP

### COMMUNITY DOCK IMPROVEMENTS SAPELO ISLAND, MCINTOSH CO., GEORGIA

Prepared for:  
GEORGIA DEPARTMENT OF NATURAL RESOURCES

PROJECT NO:	21-0096
DRAWN BY:	CFM
DESIGNED BY:	JMM
SURVEYED BY:	EMC
SURVEY DATE:	AUG. 2021
CHECKED BY:	JMM
SCALE:	N.T.S.
DATE:	SEPT. 2021

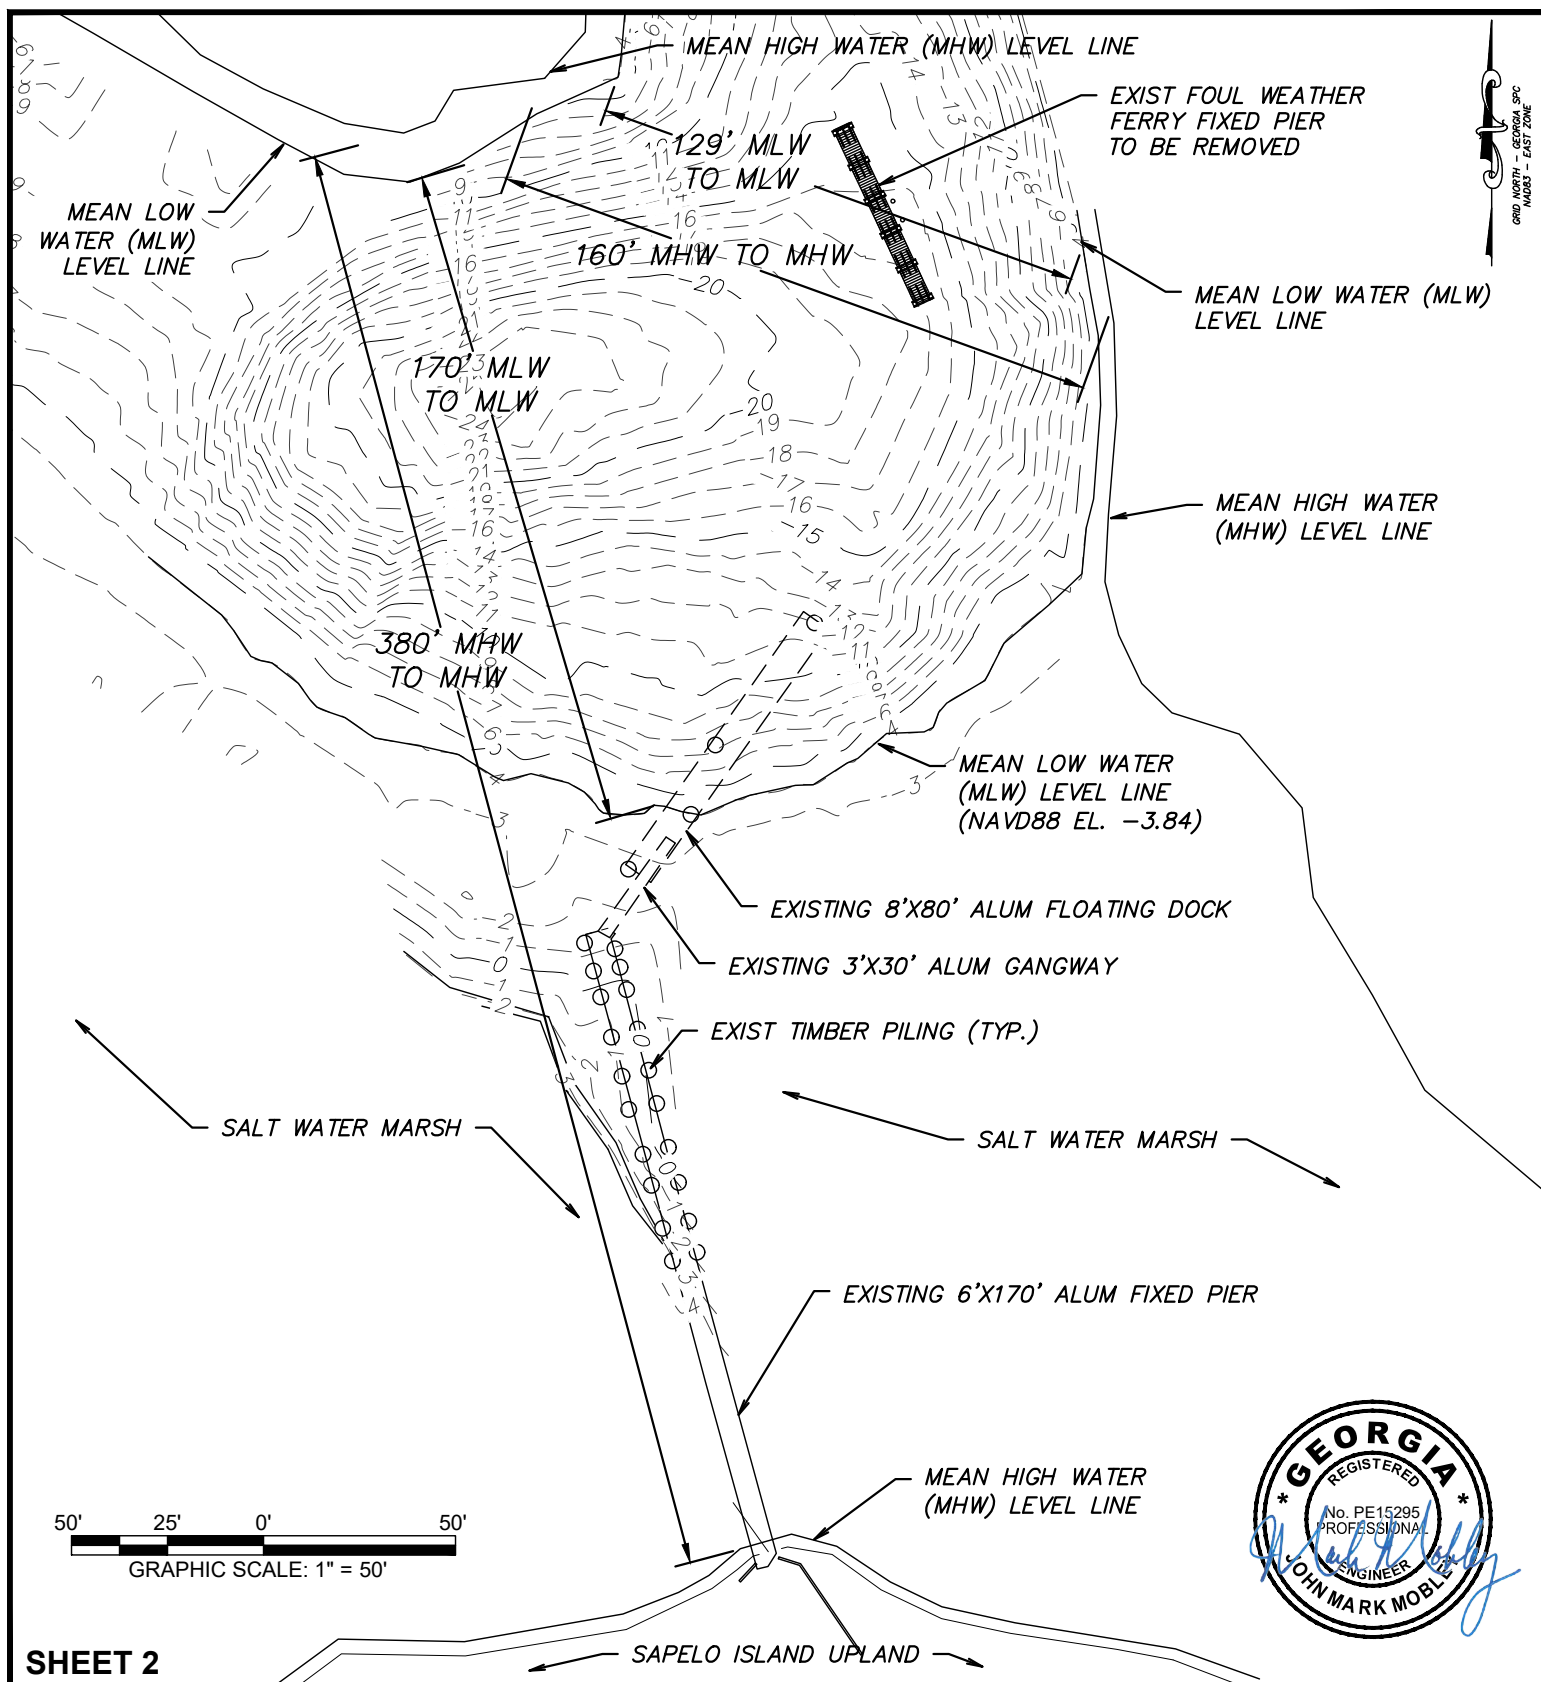

**SHEET 2**

**EMC ENGINEERING SERVICES, INC.**  
 10 Chatham Center South,  
 Ste 100  
 Savannah, GA 31405  
 Ph: (912) 232-6533  
 Fax: (912) 233-4580  
 savannah@emc-eng.com  
 www.emc-eng.com

**emc**  
 CIVIL  
 MARINE  
 ENVIRONMENTAL

ALBANY • ATLANTA • AUGUSTA • BRUNSWICK  
 COLUMBUS • SAVANNAH • STATESBORO  
 THOMASTON • VALDOSTA • WARNER ROBINS


**EXISTING CONDITIONS**

**COMMUNITY DOCK IMPROVEMENTS**  
**SAPELO ISLAND, MCINTOSH CO., GEORGIA**

Prepared for:  
**GEORGIA DEPARTMENT OF NATURAL RESOURCES**



PROJECT NO:	21-0096
DRAWN BY:	CFM
DESIGNED BY:	JMM
SURVEYED BY:	EMC
SURVEY DATE:	AUG. 2021
CHECKED BY:	JMM
SCALE:	1" = 50'
DATE:	SEPT. 2021

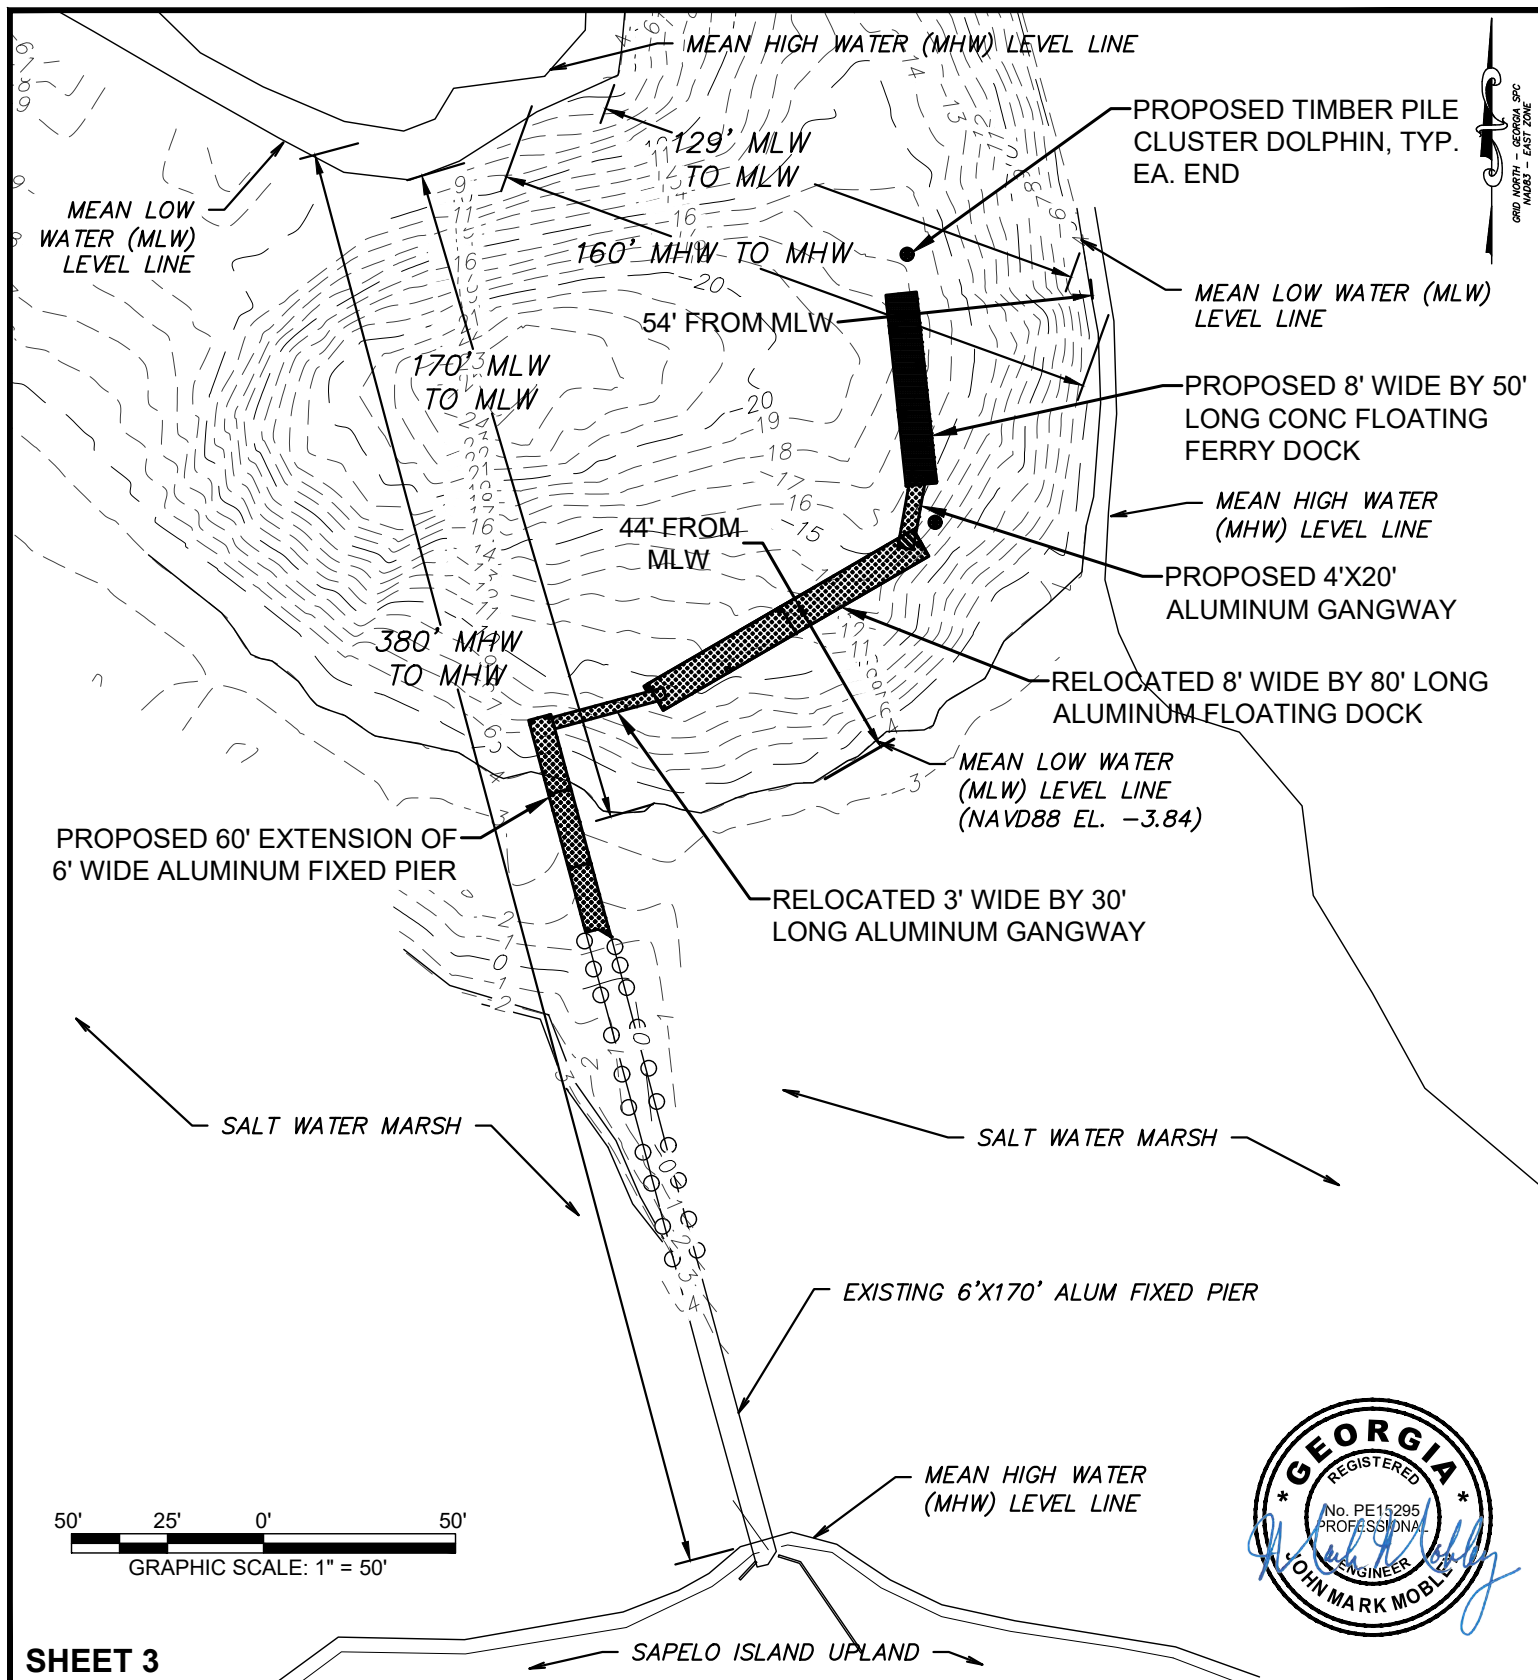

**SHEET 3**

**EMC ENGINEERING SERVICES, INC.**  
 10 Chatham Center South,  
 Ste 100  
 Savannah, GA 31405  
 Ph: (912) 232-6533  
 Fax: (912) 233-4580  
 savannah@emc-eng.com  
 www.emc-eng.com

**emc**  
 CIVIL  
 MARINE  
 ENVIRONMENTAL


ALBANY • ATLANTA • AUGUSTA • BRUNSWICK  
 COLUMBUS • SAVANNAH • STATESBORO  
 THOMASTON • VALDOSTA • WARNER ROBINS

**PROPOSED CONDITIONS**

**COMMUNITY DOCK IMPROVEMENTS**  
**SAPELO ISLAND, MCINTOSH CO., GEORGIA**

Prepared for:  
**GEORGIA DEPARTMENT OF NATURAL RESOURCES**

PROJECT NO: 21-0096  
 DRAWN BY: CFM  
 DESIGNED BY: JMM  
 SURVEYED BY: EMC  
 SURVEY DATE: AUG. 2021  
 CHECKED BY: JMM  
 SCALE: 1" = 50'  
 DATE: SEPT. 2021

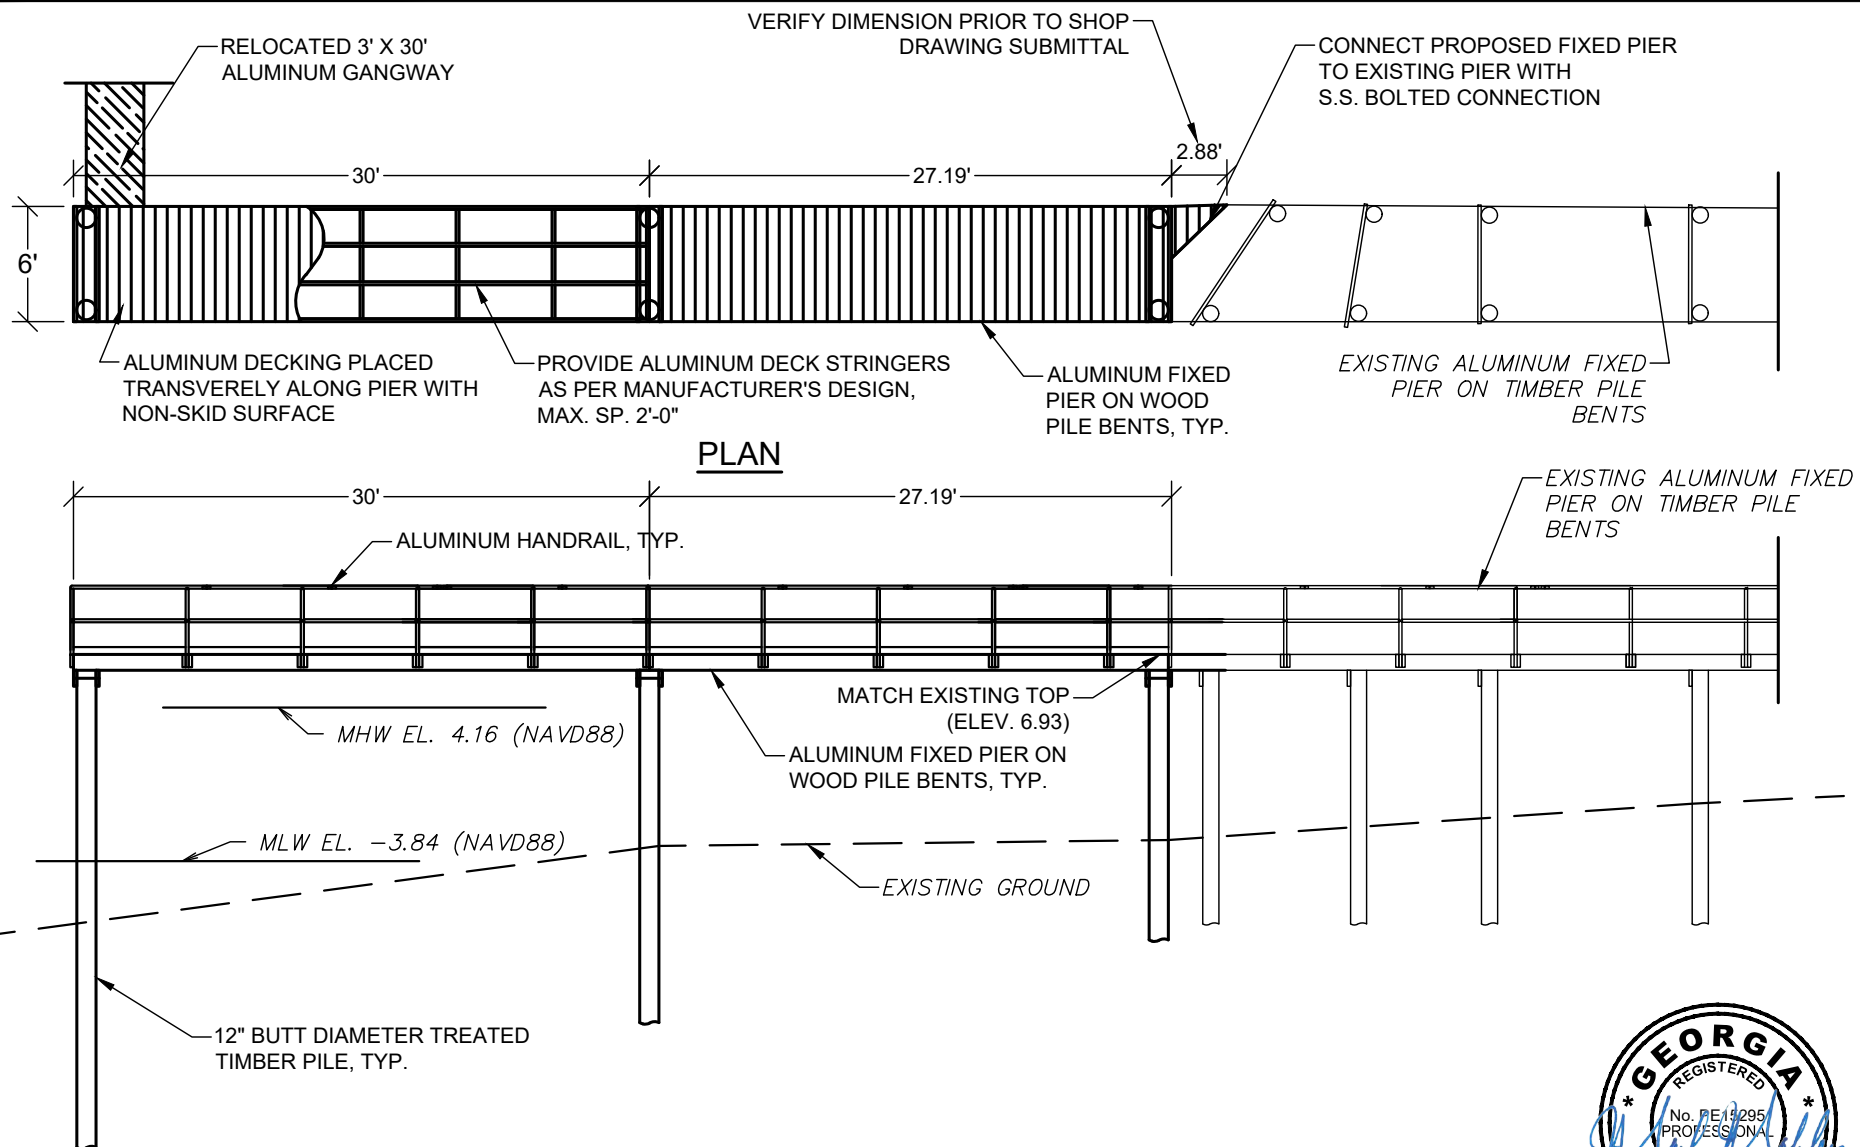

### PLAN

### PROFILE

## ALUMINUM FIXED PIER PLAN AND PROFILE

SCALE: 1" = 10'

### SHEET 4

EMC ENGINEERING SERVICES, INC.  
10 Chatham Center South,  
Ste 100  
Savannah, GA 31405  
Ph: (912) 232-6533  
Fax: (912) 233-4580  
savannah@emc-eng.com  
www.emc-eng.com

**emc**  
CIVIL  
MARINE  
ENVIRONMENTAL

ALBANY • ATLANTA • AUGUSTA • BRUNSWICK  
COLUMBUS • SAVANNAH • STATESBORO  
THOMASTON • VALDOSTA • WARNER ROBINS

PROPOSED FIXED PIER

COMMUNITY DOCK IMPROVEMENTS  
SAPELO ISLAND, MCINTOSH CO., GEORGIA

Prepared for:  
GEORGIA DEPARTMENT OF NATURAL RESOURCES

PROJECT NO: 21-0096  
DRAWN BY: CFM  
DESIGNED BY: JMM  
SURVEYED BY: EMC  
SURVEY DATE: AUG., 2021  
CHECKED BY: JMM  
SCALE: 1" = 10'  
DATE: FEB., 2022

