


682 Johnnie Dodds Blvd. • Suite 100
 Mt. Pleasant, SC 29464 • 843.849.0200
 www.thomasandhutton.com

DNR PERMIT
SYLVAN ISLAND ROAD SHORELINE STABILIZATION

SHEET NAME:
LOCATION MAP
 CLIENT:
SYLVAN ISLAND GROUP
 LOCATION: SAVANNAH, GA
 DATE: 06/11/2024
 JOB NUMBER: J-31201.0000
 DRAWN BY: RAS
 REVIEWED BY: JAH
 SHEET: 2
 SCALE: 1" = 2000'



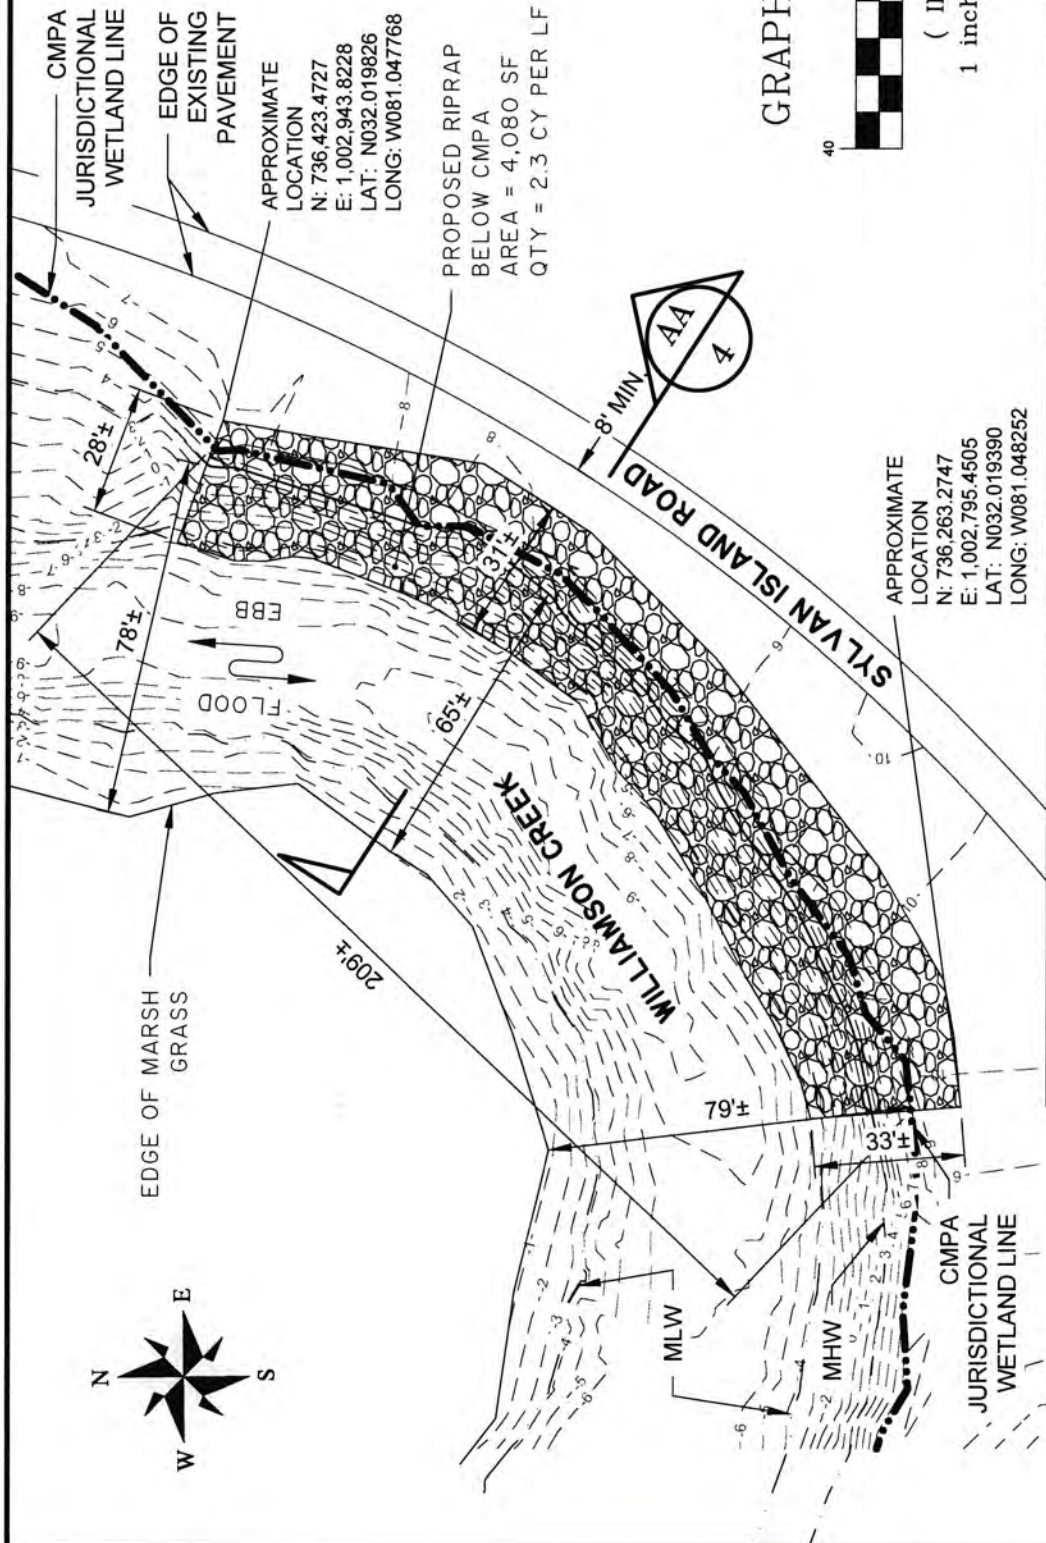

APPROXIMATE LOCATION
 N: 736.423.4727
 E: 1,002,943.8228
 LAT: N032.019826
 LONG: W081.047768

PROPOSED RIPRAP
 BELOW CMPA
 AREA = 4,080 SF
 QTY = 2.3 CY PER LF

APPROXIMATE LOCATION
 N: 736,263.2747
 E: 1,002,795.4505
 LAT: N032.019390
 LONG: W081.048252

GRAPHIC SCALE
 (IN FEET)
 1 inch = 40 ft.



DATUM: NAVD88



DNR PERMIT
SYLVAN ISLAND ROAD SHORELINE STABILIZATION
 SHEET NAME:
SITE PLAN
 CLIENT:
SYLVAN ISLAND GROUP
 LOCATION: SAVANNAH, GA
 DATE: 06/11/2024
 JOB NUMBER: J-31201.0000
 DRAWN BY: RAS
 REVIEWED BY: JAH
 SHEET: 3
 SCALE: 1" = 40'



682 Johnnie Dodds Blvd. • Suite 100
 Mt. Pleasant, SC 29464 • 843.849.0200

www.thomasandhutton.com

WILLIAMSON CREEK

SYLVAN ISLAND ROAD

EDGE OF MARSH GRASS
APPROX. CMPA LINE
EDGE OF PAVEMENT

VARIABLES 62' TO 70'

VARIABLES 8' MIN.

CLASS B & C RIP RAP INSTALLED ON TOP OF FILTER FABRIC

MHW EL. = 3.08

MLW EL. = (-)3.84

EXISTING GRADE

EXISTING GRADE

TOE-IN EXCAVATION


EXISTING ROAD

3'

3'

2.5'

3'

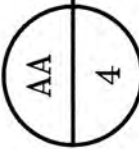

TYPICAL BANK SECTION

1" = 12'

GRAPHIC SCALE



(IN FEET)
1 inch = 12 ft.

DATUM: NAVD88



DNR PERMIT
SYLVAN ISLAND ROAD SHORELINE STABILIZATION
SHEET NAME:
TYPICAL BANK SECTION
CLIENT:
SYLVAN ISLAND GROUP
LOCATION: SAVANNAH, GA
DATE: 06/11/2024
JOB NUMBER: J-31201.0000
DRAWN BY: RAS
REVIEWED BY: JAH
SHEET: 4
SCALE: 1" = 12'



682 Johnnie Dodds Blvd. • Suite 100
Mt. Pleasant, SC 29464 • 843.849.0200

www.thomasandhutton.com