


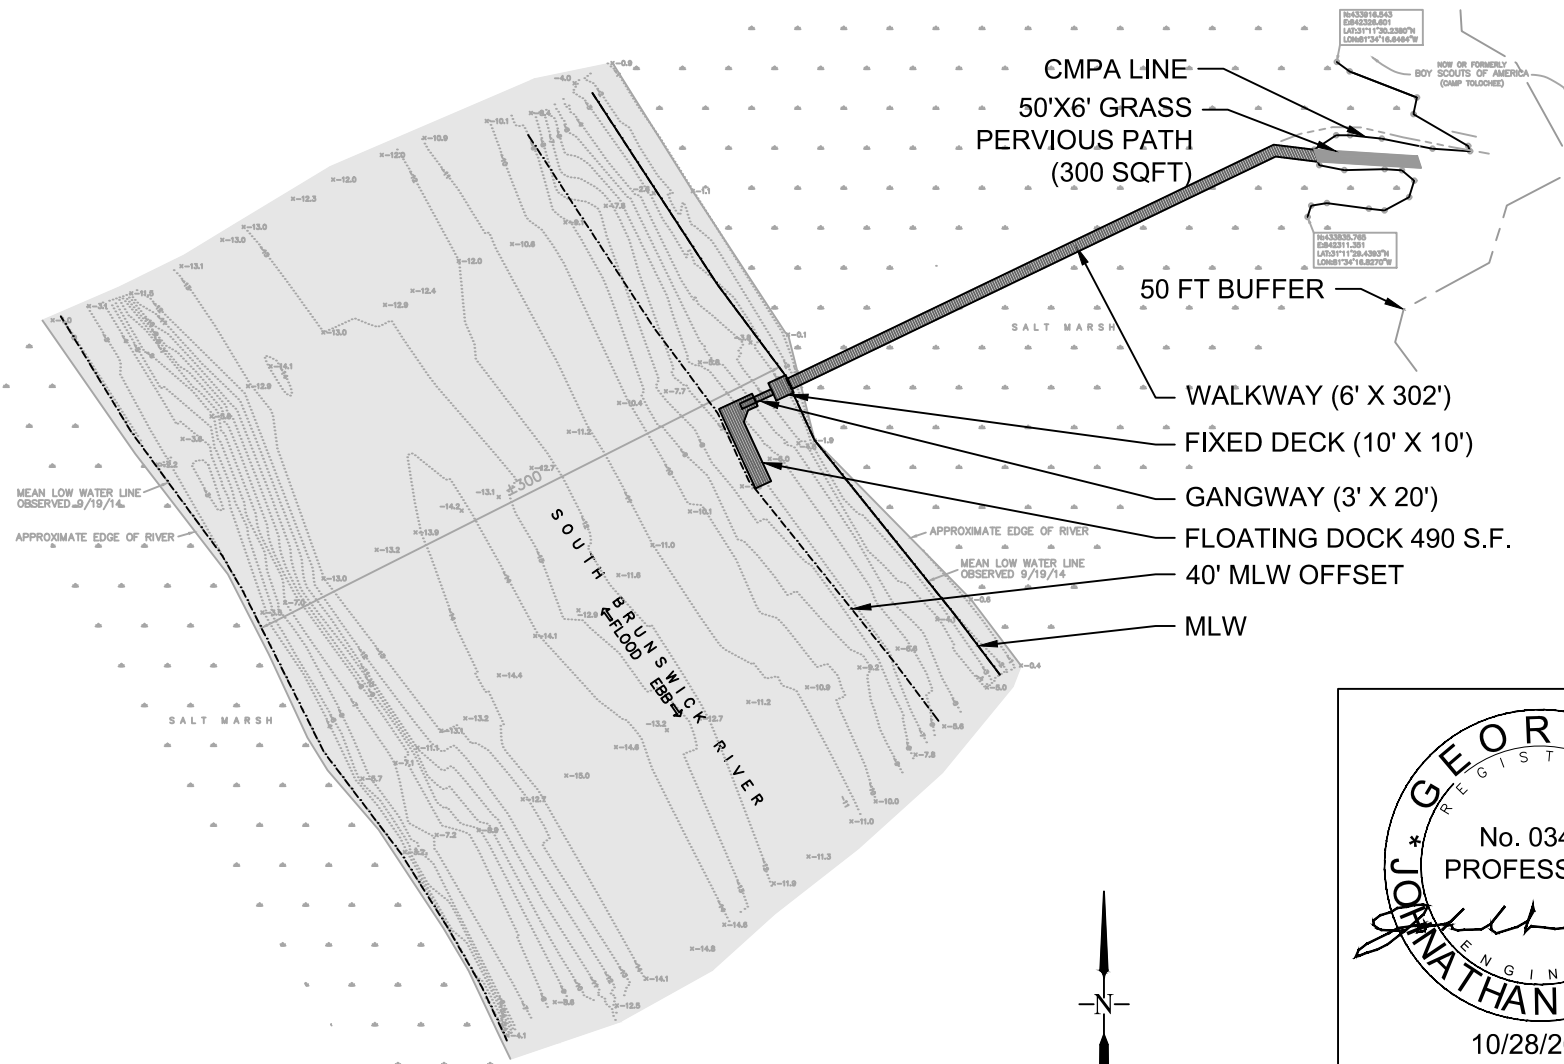

ROBERTS CIVIL ENGINEERING
301 SEA ISLAND ROAD, SUITE 10
ST. SIMONS, GA 31522
912-638-9681 OFFICE
912-289-0339 FAX


PREPARED FOR:
BOY SCOUTS OF AMERICA


DOCK SITE PLAN
CAMP TOLOCHEE
GLYNN COUNTY, GA

DATE: 2020-10-28
DRAWN BY: LWF
CHECKED BY: JDR
SCALE: 1" = 100'

1



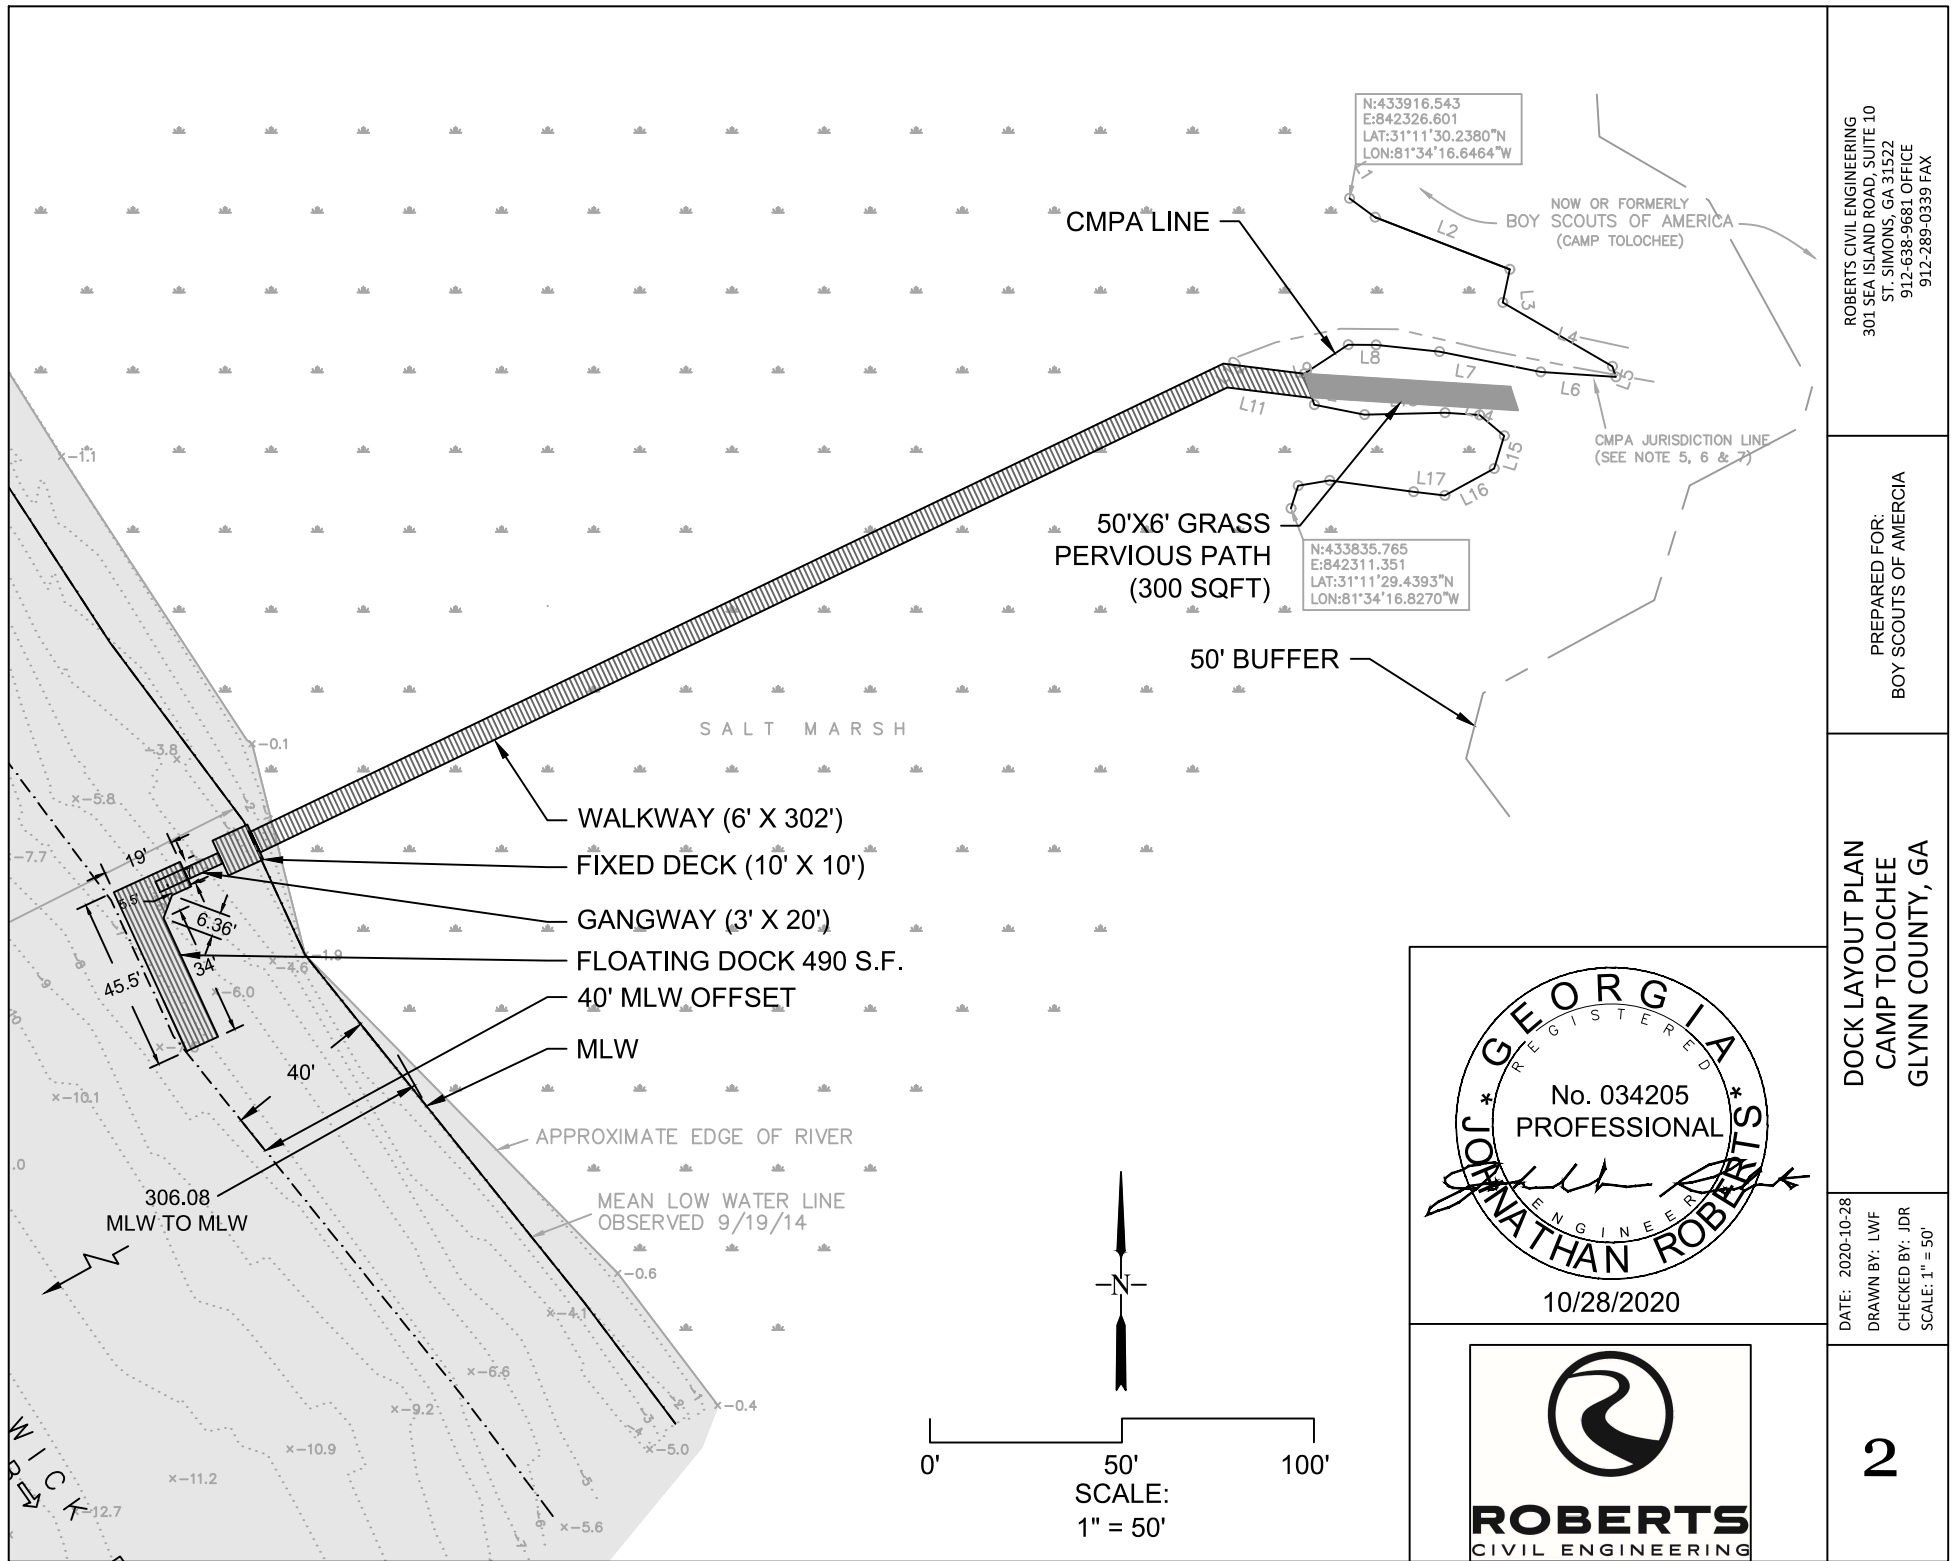

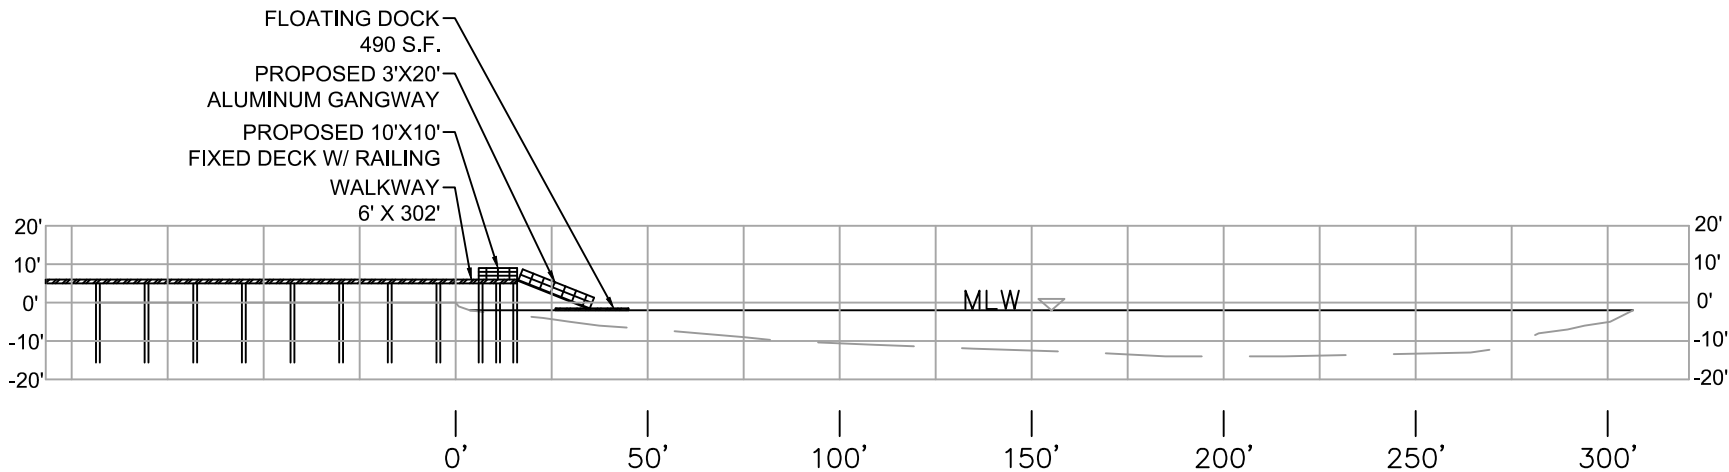

PROFILE VIEW

SCALE
1" = 50' H
1" = 50' V



ROBERTS CIVIL ENGINEERING
301 SEA ISLAND ROAD, SUITE 10
ST. SIMONS, GA 31522
912-638-9681 OFFICE
912-289-0339 FAX

PREPARED FOR:
BOY SCOUTS OF AMERICA

DOCK PROFILE
CAMP TOLOCHEE
GLYNN COUNTY, GA

DATE: 2020-10-28
DRAWN BY: LWF
CHECKED BY: JDR
SCALE: 1" = 50'

3