

<b>LOCATION MAP</b>		<b>FRIEDMAN BULKHEAD</b>	
PROPOSED ACTIVITY: BULKHEAD		TYBEE ISLAND, GA	
Applicant: MR. STEPHEN FRIEDMAN			
Date: 07/07/2022			
County: CHATHAM			
JOB#: 21-1043	DATUM: NAVD88		
SCALE: 1" = 1000'	SHEET: 2 of 6		





**Ball Maritime Group, LLC**  
 4 Cedar View Court | Savannah, Georgia | 31410 | (912) 662-2914  
 www.ballmaritime.com  
 Copyright © 2020







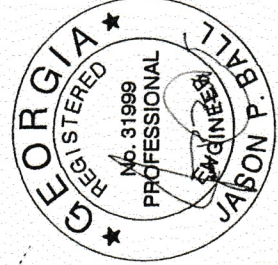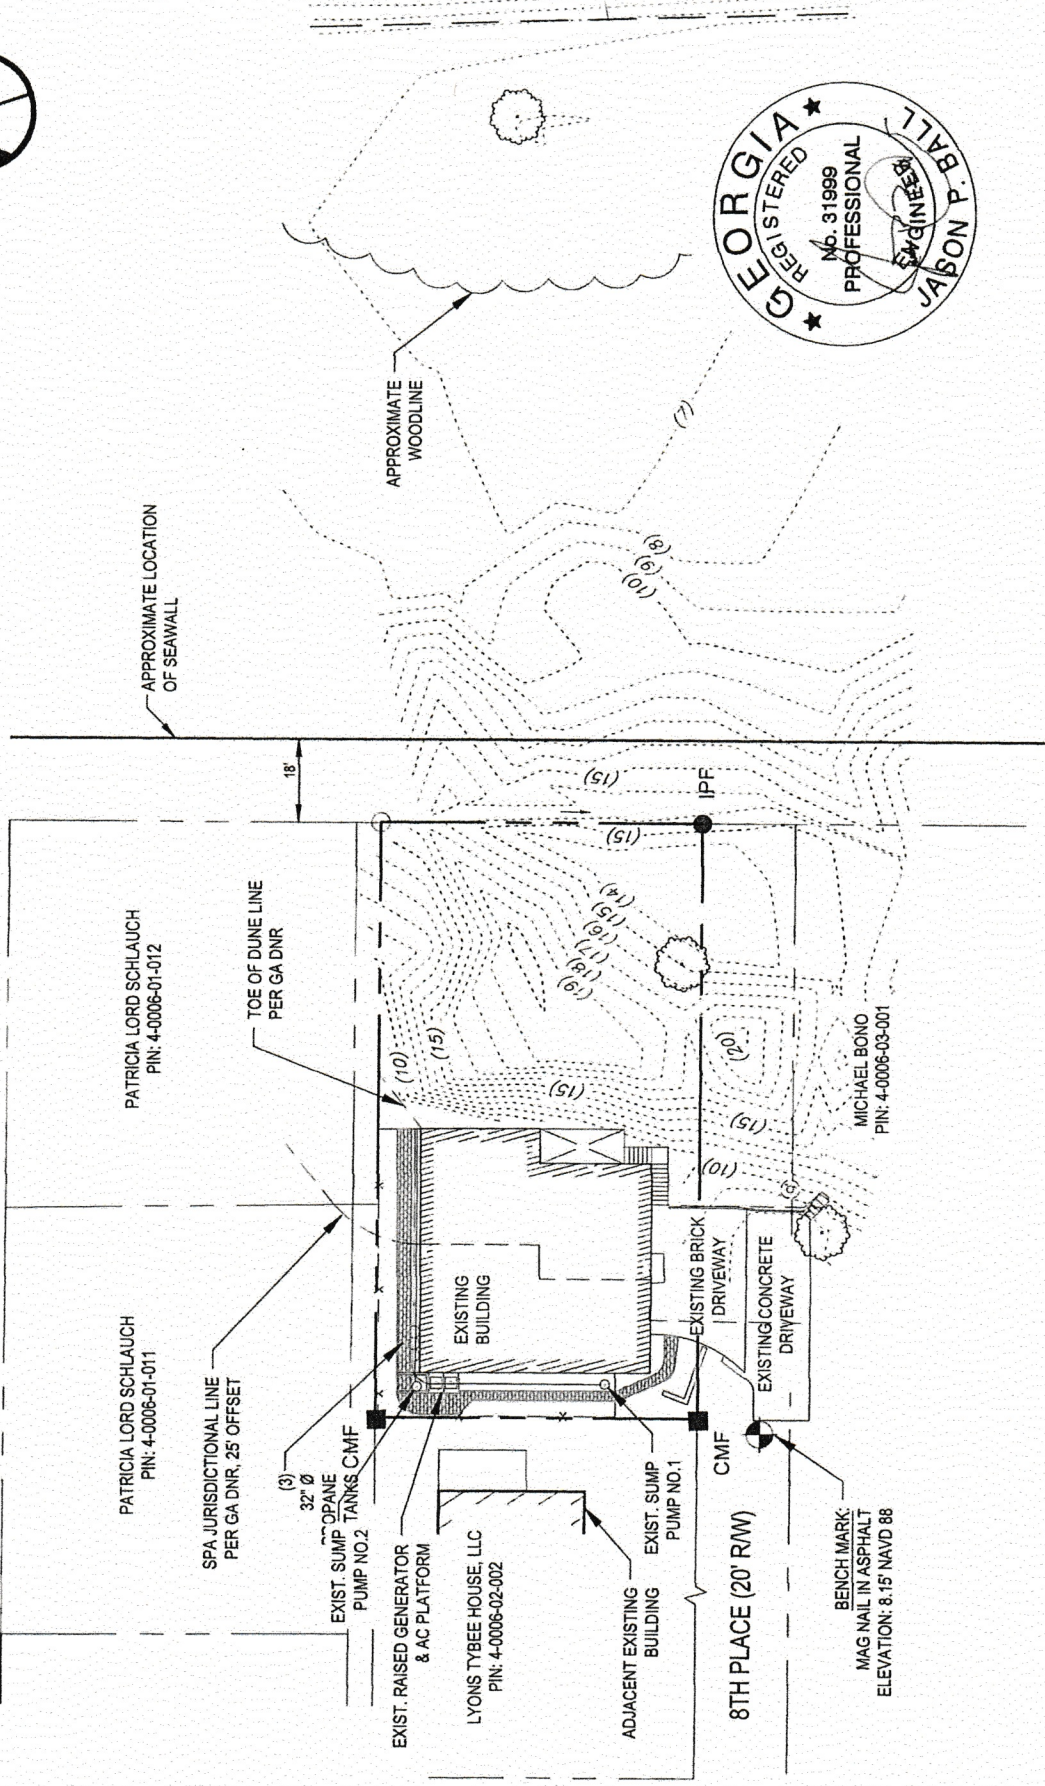

**Ball Maritime Group, LLC**  
 4 Cedar View Court | Savannah, Georgia | 31410 | (912) 662-2914  
 www.ballmaritime.com | Copyright © 2020

**GENERAL NOTES:**

SCALE: 1"=40'  
 (IN FEET)



**EXISTING CONDITIONS & SPA LINE FRIEDMAN BULKHEAD**  
 TYBEE ISLAND, GA

PROPOSED ACTIVITY: BULKHEAD


Applicant: MR. STEPHEN FRIEDMAN  
 Date: 07/07/2022  
 County: CHATHAM  
 JOB#: 21-1043  
 SCALE: 1" = 40'

DATE: MAY08  
 SHEET: 3 of 6



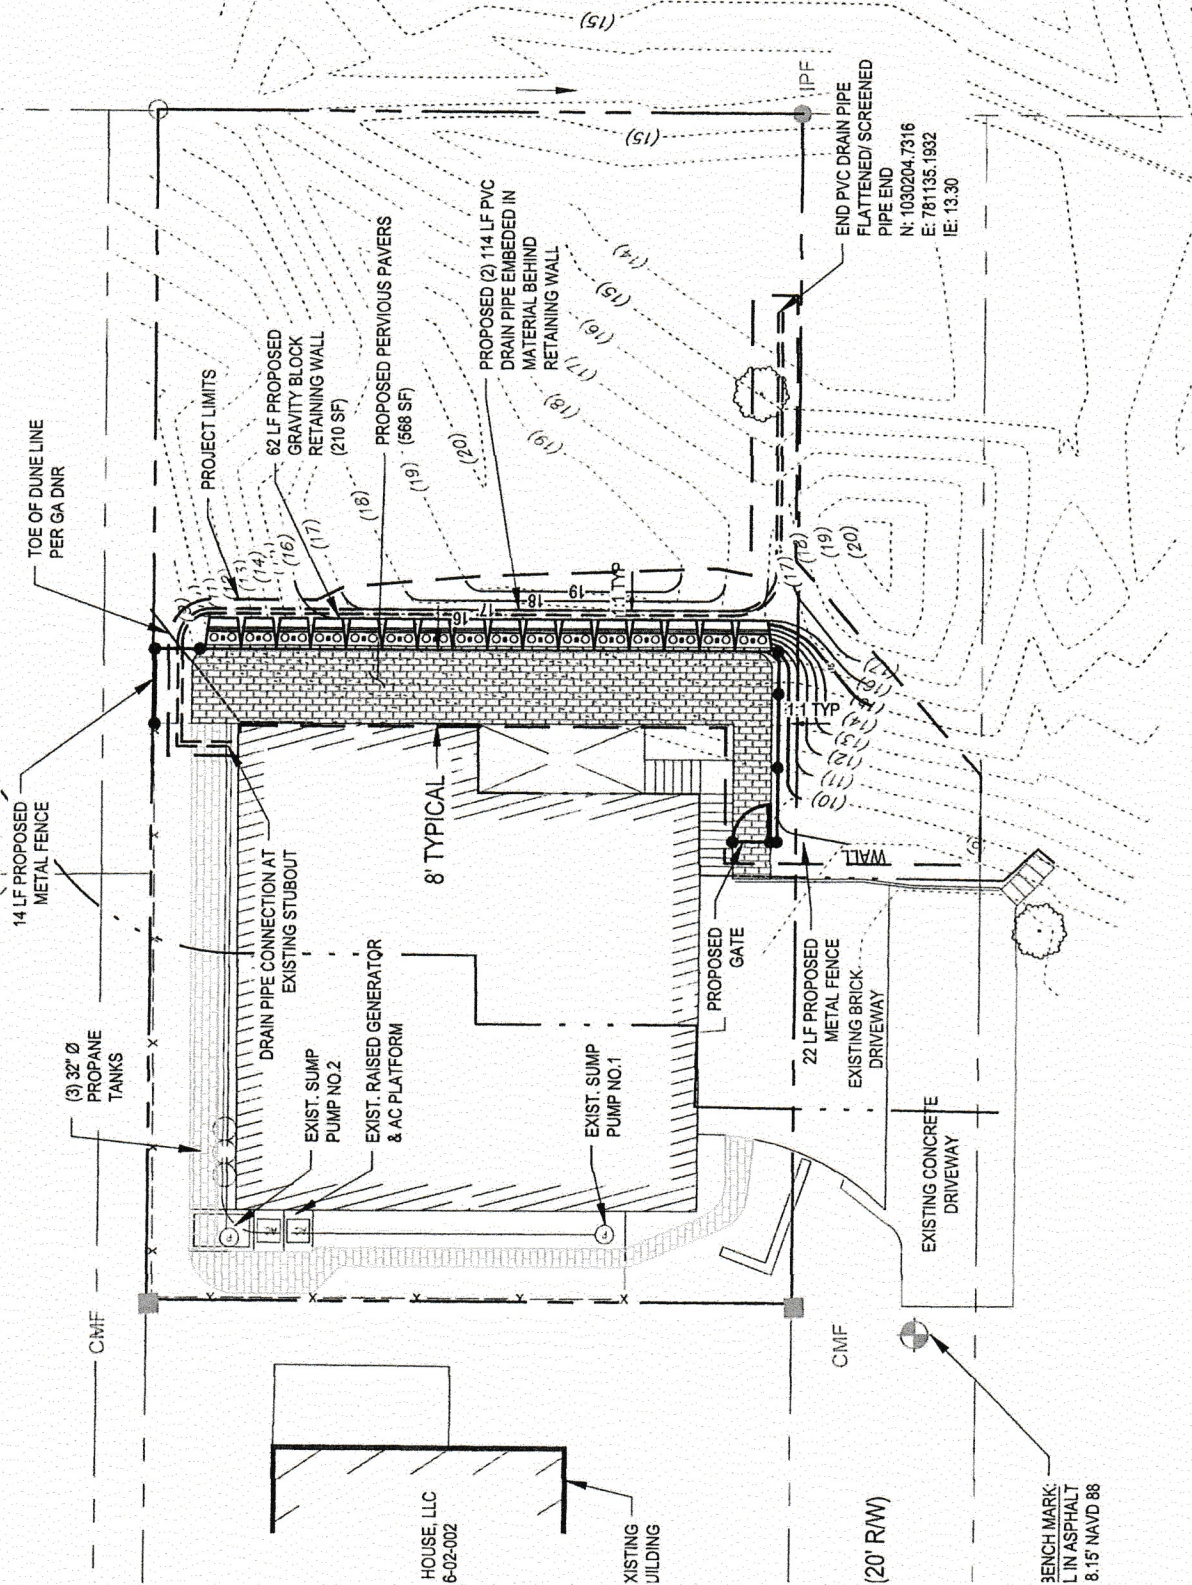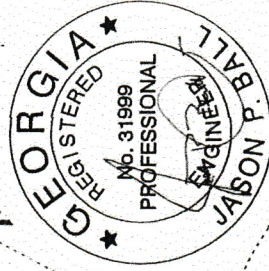

**Ball Maritime Group, LLC**  
 4 Cedar View Court | Savannah, Georgia | 31410 | (912) 662-2914  
 www.ballmaritime.com  
 Copyright © 2020


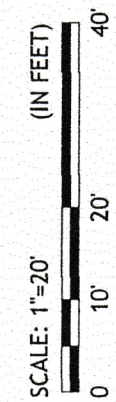


**OVERALL SITE PLAN**  
 PROPOSED ACTIVITY: BULKHEAD  
 TTYREE ISLAND, GA

Applicant: MR. STEPHEN FRIEDMAN  
 Date: 07/07/2022  
 County: CHATHAM  
 JOB#: 21-1043  
 SCALE: 1" = 20'

DATUM: NAVD88  
 SHEET: 4 of 6



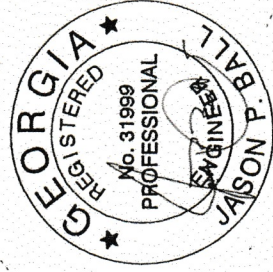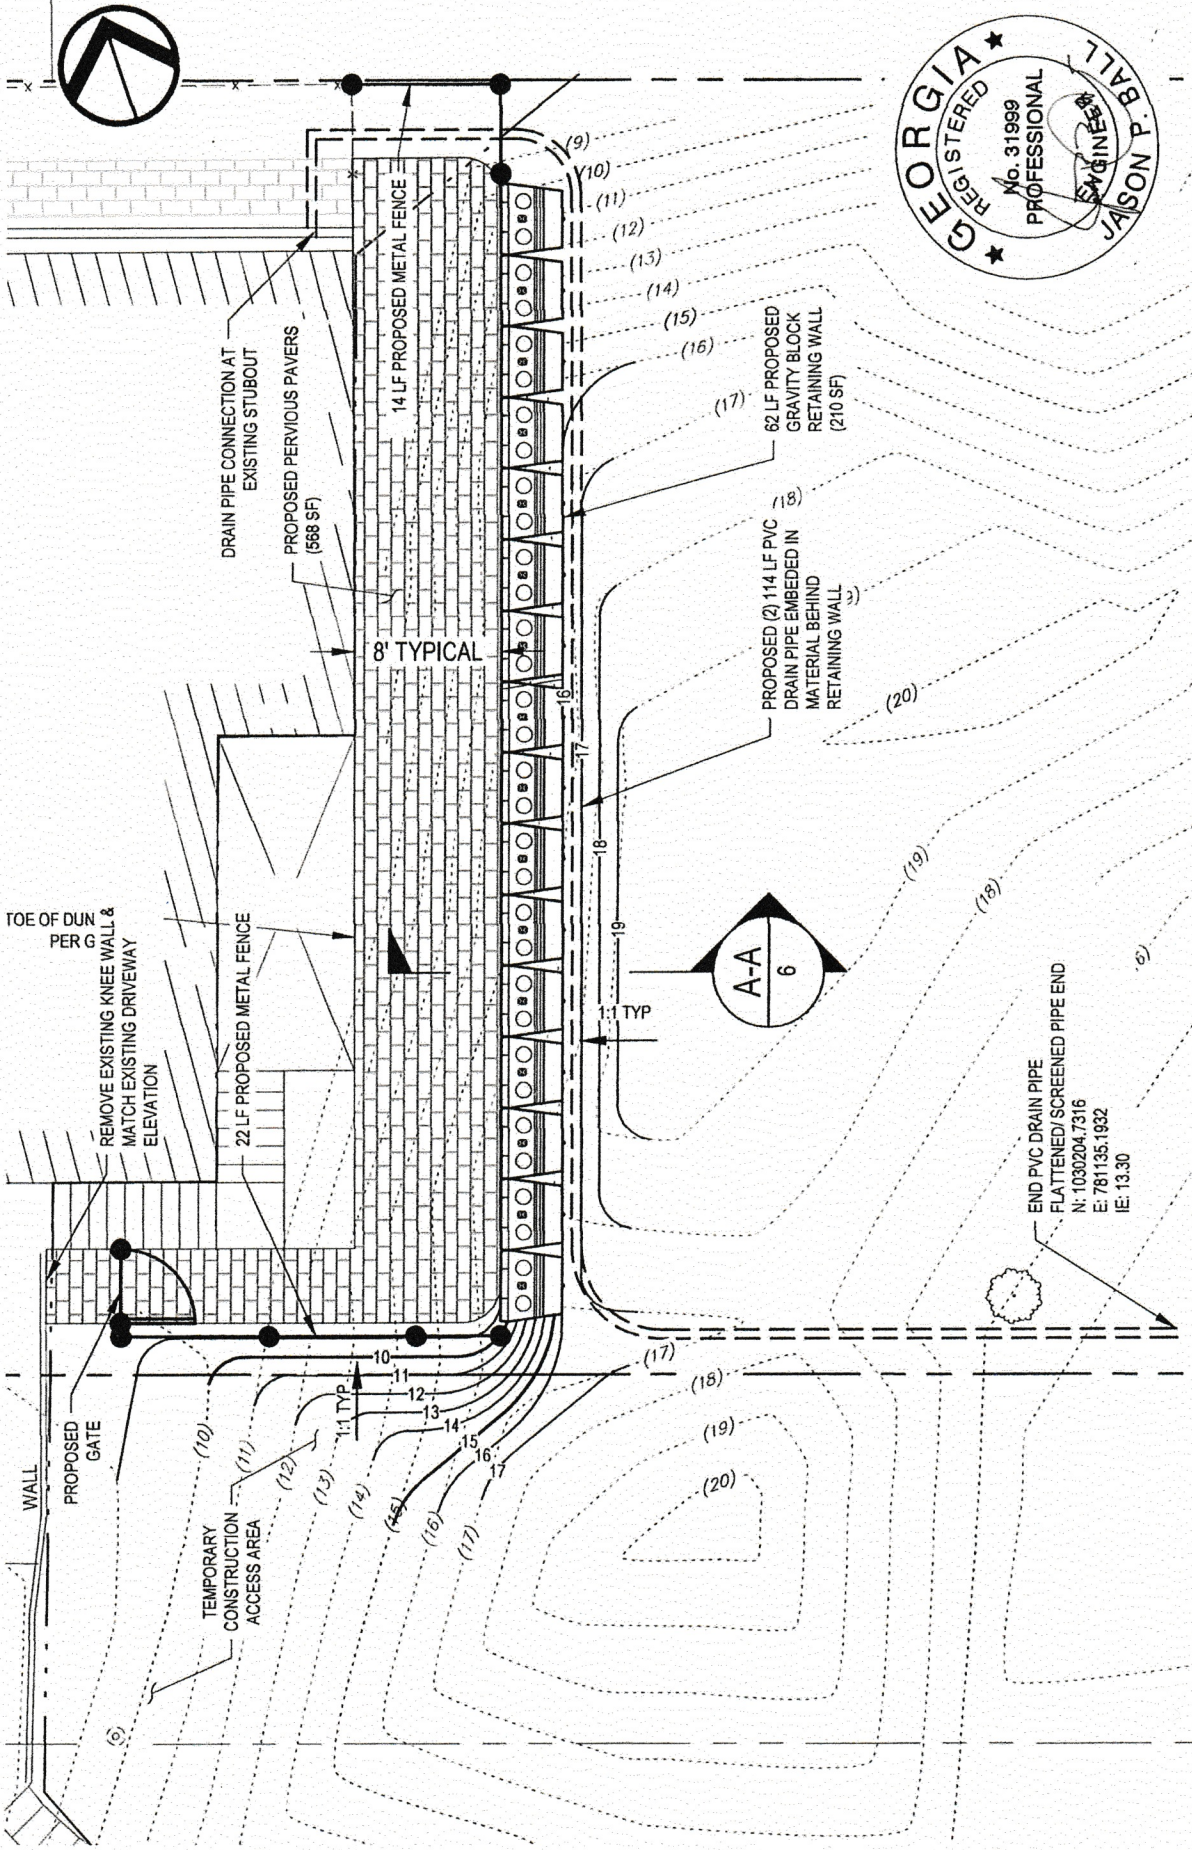

**Ball Maritime Group, LLC**  
 4 Cedar View Court | Savannah, Georgia | 31410 | (912) 662-2914  
 www.ballmaritime.com  
 Copyright © 2020

**GENERAL NOTES:**

SCALE: 1"=10' (IN FEET)

**BULKHEAD LAYOUT**





PROPOSED ACTIVITY: BULKHEAD  
 TYBEE ISLAND, GA

Applicant: MR. STEPHEN FRIEDMAN  
 Date: 07/07/2022  
 County: CHATHAM  
 JOB#: 21-1043  
 SCALE: 1" = 10'

FRIEDMAN BULKHEAD

DATUM: NAVD83  
 SHEET: 5 of 6



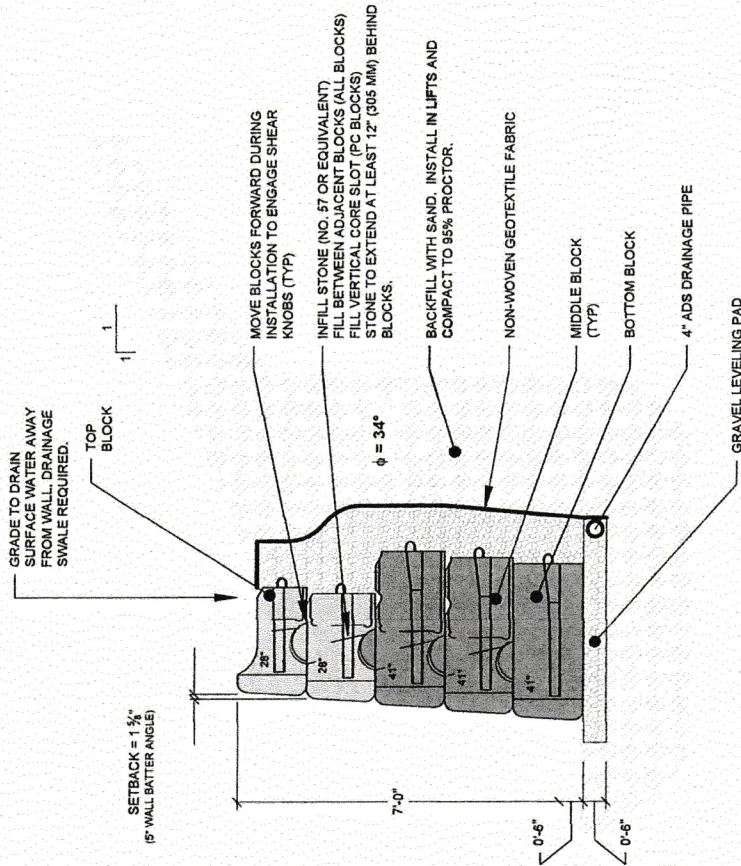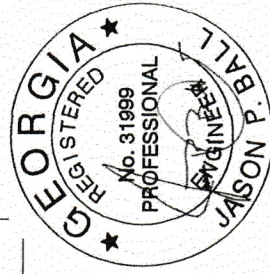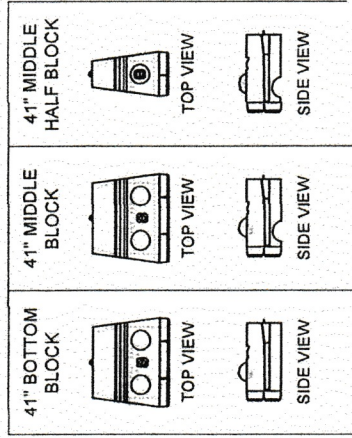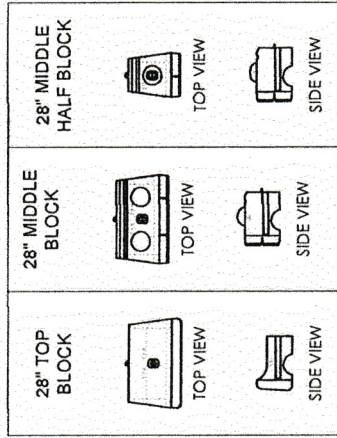

SECTION A-A  
SCALE: N.T.S.

GENERAL NOTES:

**SECTIONS AND DETAILS**      **FRIEDMAN BULKHEAD**  
 TTBEE ISLAND, GA

PROPOSED ACTIVITY: BULKHEAD

Applicant: MR. STEPHEN FRIEDMAN  
 Date: 07/07/2022  
 County: CHATHAM  
 JOB#: 21-1043      DATUM: NAVD88  
 SCALE: N.T.S.      SHEET: 6 of 6

**Ball Maritime Group, LLC**  
 4 Cedar View Court | Savannah, Georgia | 31410 | (912) 662-2914  
 www.ballmaritime.com      Copyright © 2020