


GA DNR / HMP

FEB 16 2018

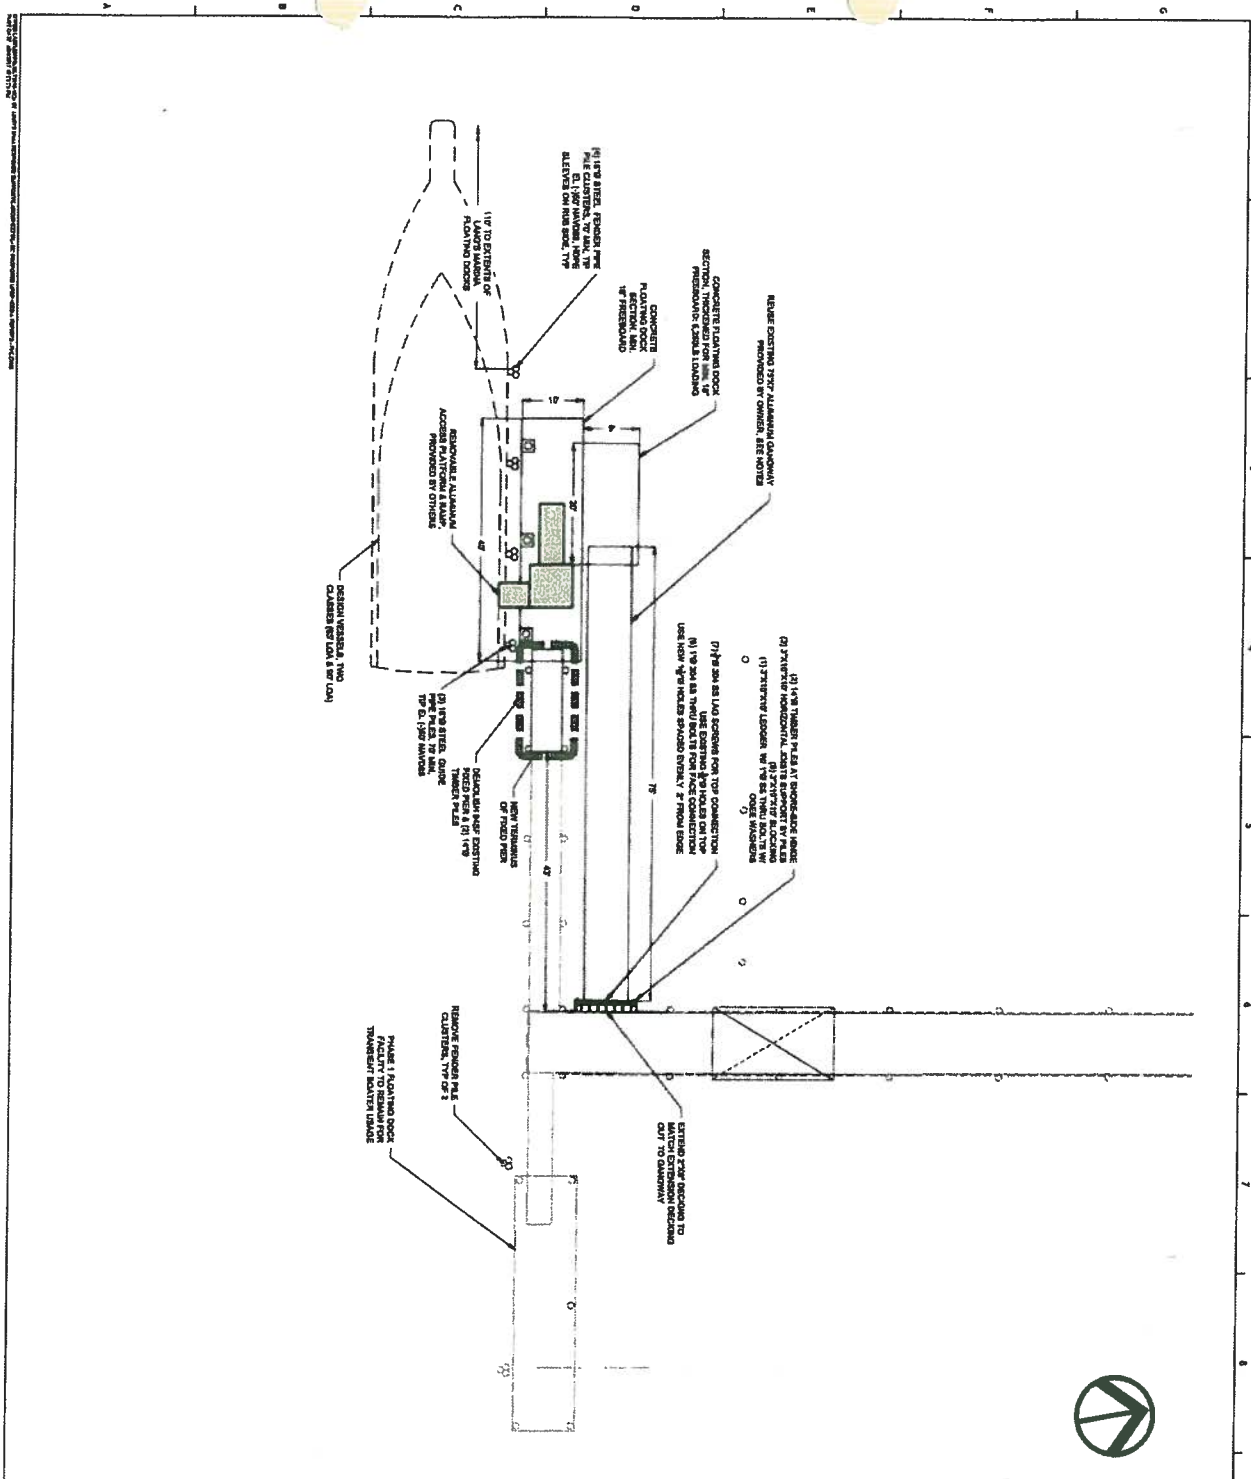


SHEET ID C-102	CITY OF ST. JAVIS BMS - TEMPORARY CASBERLAND ISLAND FERRY SERVICE PROPOSED UPGRADES & REPAIRS - PHASE I	Ball Maritime Group, LLC <small>4 Cedar Point Court Savannah, Georgia 31411 (912) 833-8294 www.ballmaritime.com</small>	DESIGNED BY: _____ DRAWN BY: _____ CHECKED BY: _____ SUBMITTED BY: _____	BUREAU CODE: _____ SOLICITATION NO.: _____ CONTRACT NO.: _____ CATEGORY CODE: _____	
	DATE: _____ FILE NAME: _____ REV: 0 - 102 PROPOSED UPGRADES & REPAIRS		DATE: _____ DESCRIPTION: _____		




GA DNR / HMP
FEB 16 2018

- NOTES:
1. REMOVE THE OLD RAIL AND ORIGIN RAIL, BRACKET TO ORIGINAL CONDITION & SECTION.
 2. REMOVE EXISTING TYPE 1000 ALUMINUM CHANNEL FROM SECTION 1 & 2.
 3. REMOVE EXISTING TYPE 1000 ALUMINUM CHANNEL FROM SECTION 1 & 2.
 4. REMOVE EXISTING TYPE 1000 ALUMINUM CHANNEL FROM SECTION 1 & 2.
 5. PROVIDE NEW 2\"/>

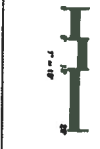

SHEET NO C-103	CITY OF ST. MARIS ENG. - TEMPORARY DAMAGING TO AND FROM SERVICE PROPOSED UPGRADES & REPAIRS - PHASE 2	Ball Maritime Group, LLC 1000 10th Street, Panama, Georgia 31504 (904) 371-1111	DESIGNED BY:	ISSUE DATE:	NO. DESCRIPTION DATE
			DRAWN BY:	COLLECTION NO.:	
			CHECKED BY:	CONTRACT NO.:	
			SUBMITTED BY:	EXTORTION CODE:	
			SHEET NO. AND TO:	FILE NAME:	
				C:\GIS\PROPOSED UPGRADES & REPAIRS	

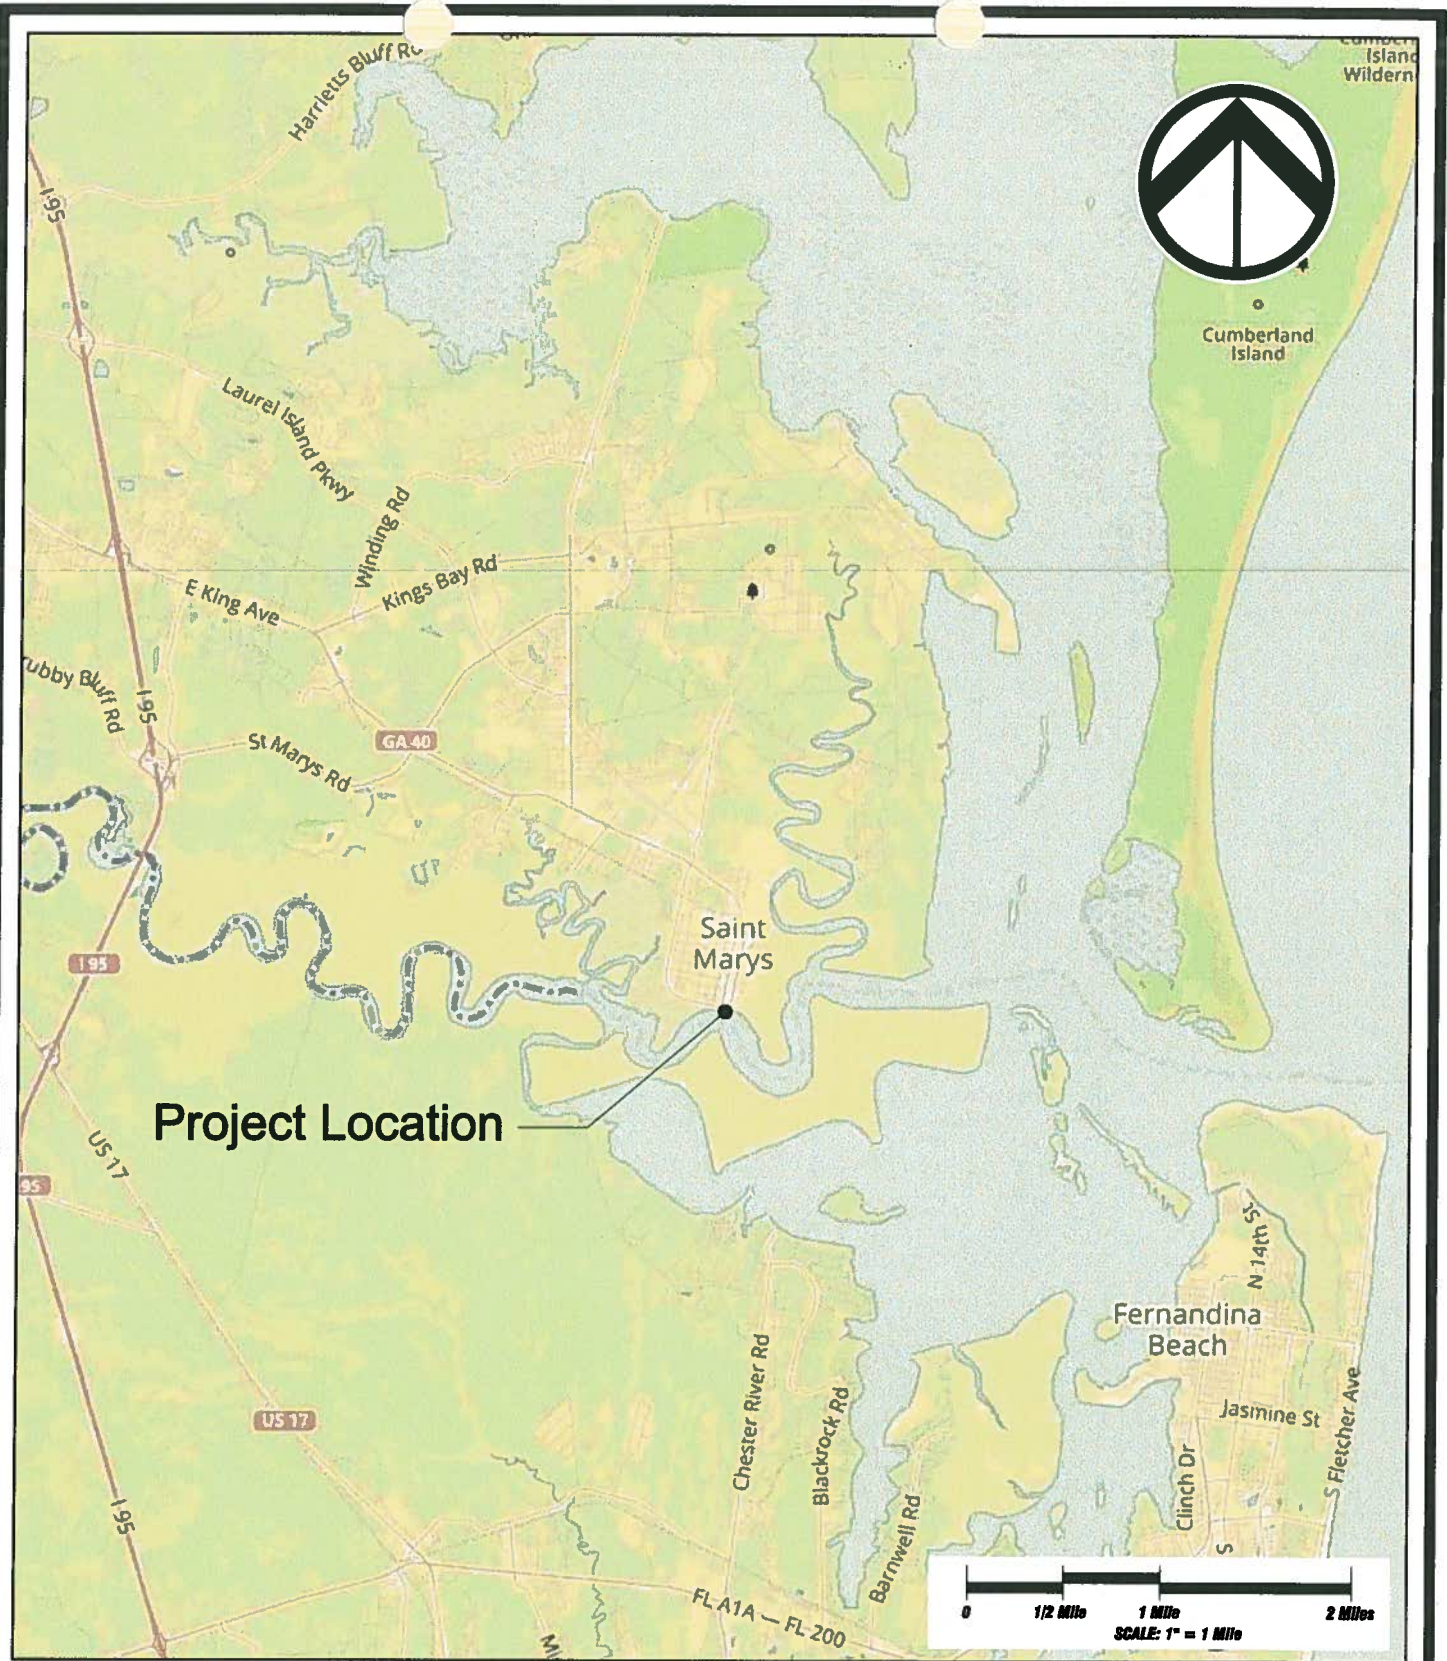

Vicinity Map

St. Marys Intercoastal Gateway Project

St. Marys, Georgia

PROPOSED ACTIVITY: Dock Improvements

Applicant: City of St. Marys

Date: 07/12/17

County: County

JOB#: 17-1005 DATUM: MLW

SCALE: 1"=1 Mile SHEET: 1 of 9



Ball Maritime Group, LLC

4 Cedar View Court | Savannah, Georgia | 31410 | (912) 662-2914
www.ballmaritime.com

Copyright © 2017

This map illustrates a general plan of the development which is for discussion purposes only. Does not limit or bind the owner and is subject to change and position locations are for illustrative purposes only and are subject to an accurate survey and property description. The information contained in this map is subject to change with out notice and is for illustrative purposes only and as such the producer assumes no legal responsibility.

GA DNR / HMP



BLOCK NO.5
(DEED BOOK 771, PG.557-559)

CAP EXTENDS WATERWARD OF
FACE OF BULKHEAD ±0.9' (TYP.)

CONCRETE WALK &
BULKHEAD
440' X 2' X 5'

CMPA
JURISDICTIONAL
LINE

MAJOR MOORE CREEK

APPROXIMATE
(M.L.W.: -2.44)

APPROXIMATE
(M.L.W.: -3.39)

APPROXIMATE
EDGE OF MARSH
(M.L.W.: -3.39)

± 1,200'
(M.L.W. TO M.L.W.)

READY STREET
(100' RW - PAVED)

ST. MARYS
STREET
(100' RW)

LANG'S MARINA
EAST

GA DNR / HMP

FEB 16 2018



GENERAL NOTES:

Location Map

St. Marys Intercoastal Gateway Project
PROPOSED ACTIVITY: Dock Improvements


St. Marys, Georgia
 Applicant: City of St. Marys
 Date: 07/12/17
 County: Camden
 JOB#: 17-1005
 SCALE: 1"=100'
 DATE: MLW
 SHEET: 2 of 9



Ball Maritime Group, LLC
4 Cedar View Court | Savannah, Georgia | 31410 | (912) 662-2914
www.ballmaritime.com
Copyright © 2017

This map illustrates a general plan of the development which is for discussion purposes only. Does not limit or bind the owner and is subject to change and position locations are for illustrative purposes only and are subject to an accurate survey and property description. The information contained in this map is subject to change with out notice and is for illustrative purposes only and as such the producer assumes no legal responsibility.

**BLOCK NO.5
(DEED BOOK 771, PG.557-559)**

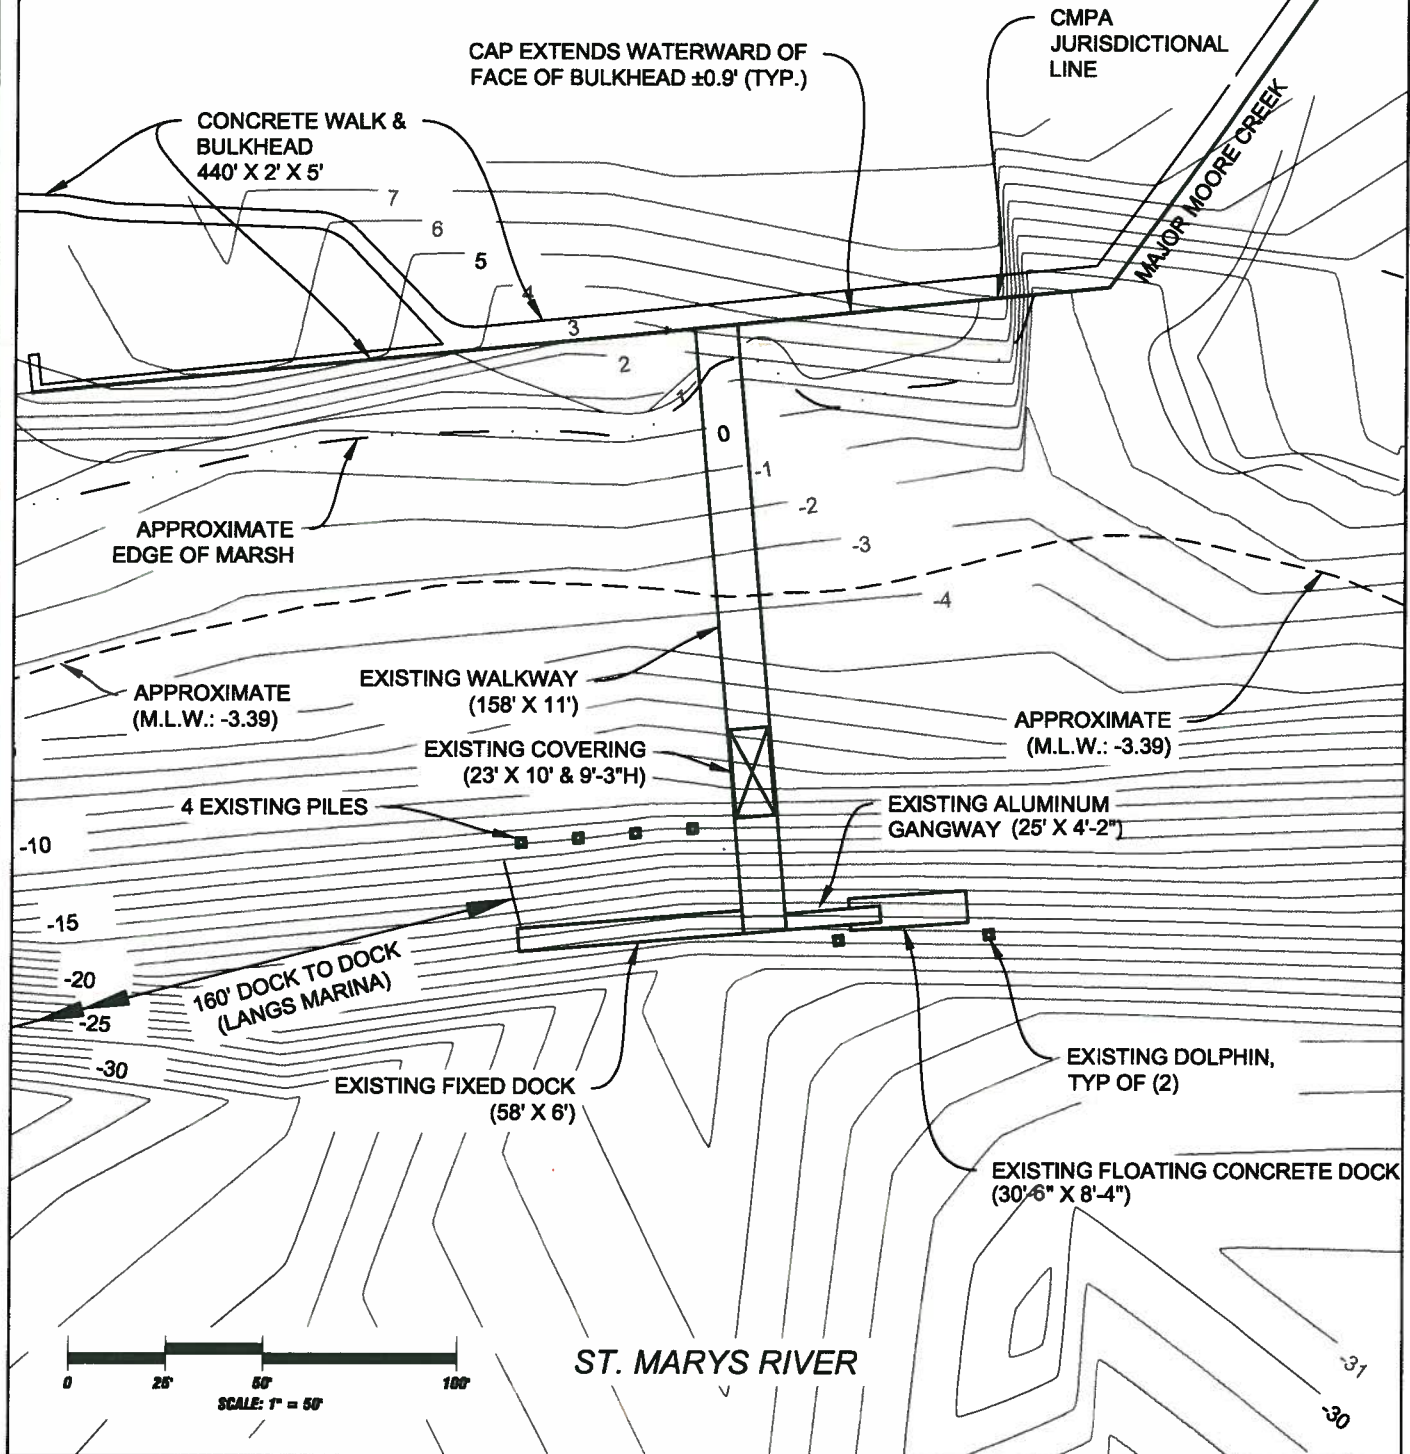

Existing Conditions

St. Marys Intercoastal Gateway Project

St. Marys, Georgia

PROPOSED ACTIVITY: Dock Improvements

Applicant: City of St. Marys

Date: 07/12/17

County: Camden

JOB#: 17-1005

DATUM: MLW

SCALE: 1"=50'

SHEET: 3 of 9




Ball Maritime Group, LLC

4 Cedar View Court | Savannah, Georgia | 31410 | (912) 662-2914
www.ballmaritime.com

Copyright © 2017

This map illustrates a general plan of the development which is for discussion purposes only. Does not limit or bind the owner and is subject to change and position locations are for illustrative purposes only and are subject to an accurate survey and property descriptions. The information contained by this map is subject to change with out notice and is for illustrative purposes only and as such the producer assumes no legal responsibility.

LLR 16 2010

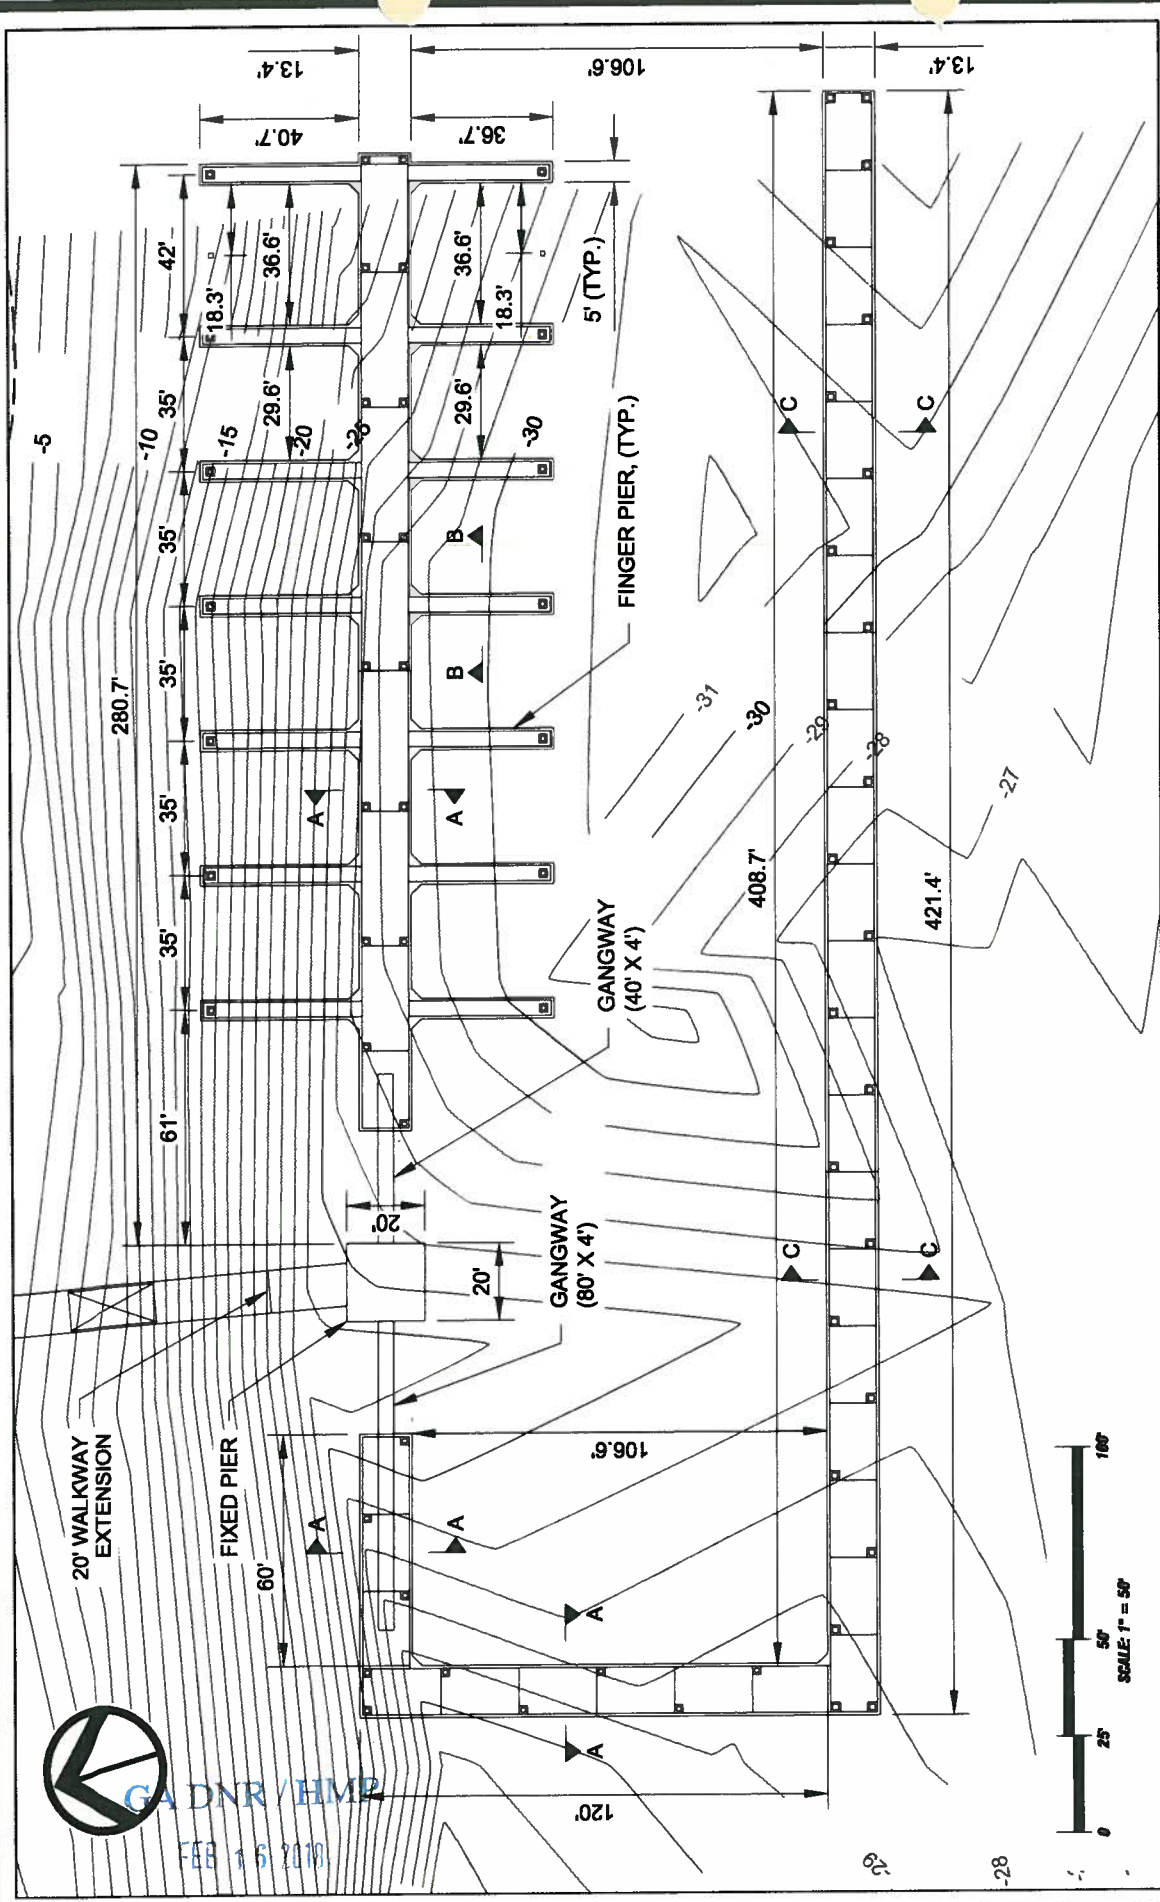

GADNR/HMP
FEB 16 2018

Ball Maritime Group, LLC
 4 Cedar View Court | Savannah, Georgia | 31410 | (912) 662-2914
 www.ballmaritime.com
 Copyright © 2017

This map illustrates a general plan of the development which is for discussion purposes only. Does not limit or bind the owner and is subject to change and position locations are for illustrative purposes only and are subject to an accurate survey and property description. The information contained in this map is subject to change with out notice and is for illustrative purposes only and as such the producer assumes no legal responsibility.



GENERAL NOTES:

Proposed Improvements *St. Marys Intercoastal Gateway Project*
 St. Marys, Georgia
 PROPOSED ACTIVITY: Dock Improvements

Applicant: City of St. Marys
 Date: 07/12/17
 County: Camden
 JOB#: 17-1005
 SCALE: 1"=50'
 DATUM: MLW
 SHEET: 4 of 9

DEMOLISH EXISTING GANGWAY, CONCRETE FLOATING DOCK, -5
PIER HEAD, AND ALL ASSOCIATED WOODEN DOLPHINS

WALKWAY EXTENSION
(20' x 11')

GANGWAY
(80' X 4')

PHASE 1
IMPROVEMENTS
P/S CONCRETE
PILE, TYP.

DOCK MEASUREMENTS:

PHASE 1:	5,237 SF
PHASE 2:	4,893 SF
PHASE 3:	5,357 SF
TOTAL:	15,487 SF



GENERAL NOTES:

Dockage Plan - Phase 1 **St. Marys Intercoastal Gateway Project**
PROPOSED ACTIVITY: Dock Improvements

St. Marys, Georgia

Applicant: City of St. Marys
 Date: 07/12/17
 County: Camden
 JOB#: 17-1005
 SCALE: 1"=50'

BATUM: MLW
 SHEET: 5 of 9




Ball Maritime Group, LLC
 4 Cedar View Court | Savannah, Georgia | 31410 | (912) 662-2914
 www.ballmaritime.com
 Copyright © 2017

This map illustrates a general plan of the development which is for discussion purposes only. Dues not limit or bind the owner and is subject to change and position locations are for illustrative purposes only and are subject to an accurate survey and property description. The information contained in this map is subject to change with out notice and is for illustrative purposes only and as such the producer assumes no legal responsibility.



GA DNR / HMP
FEB 16 2018

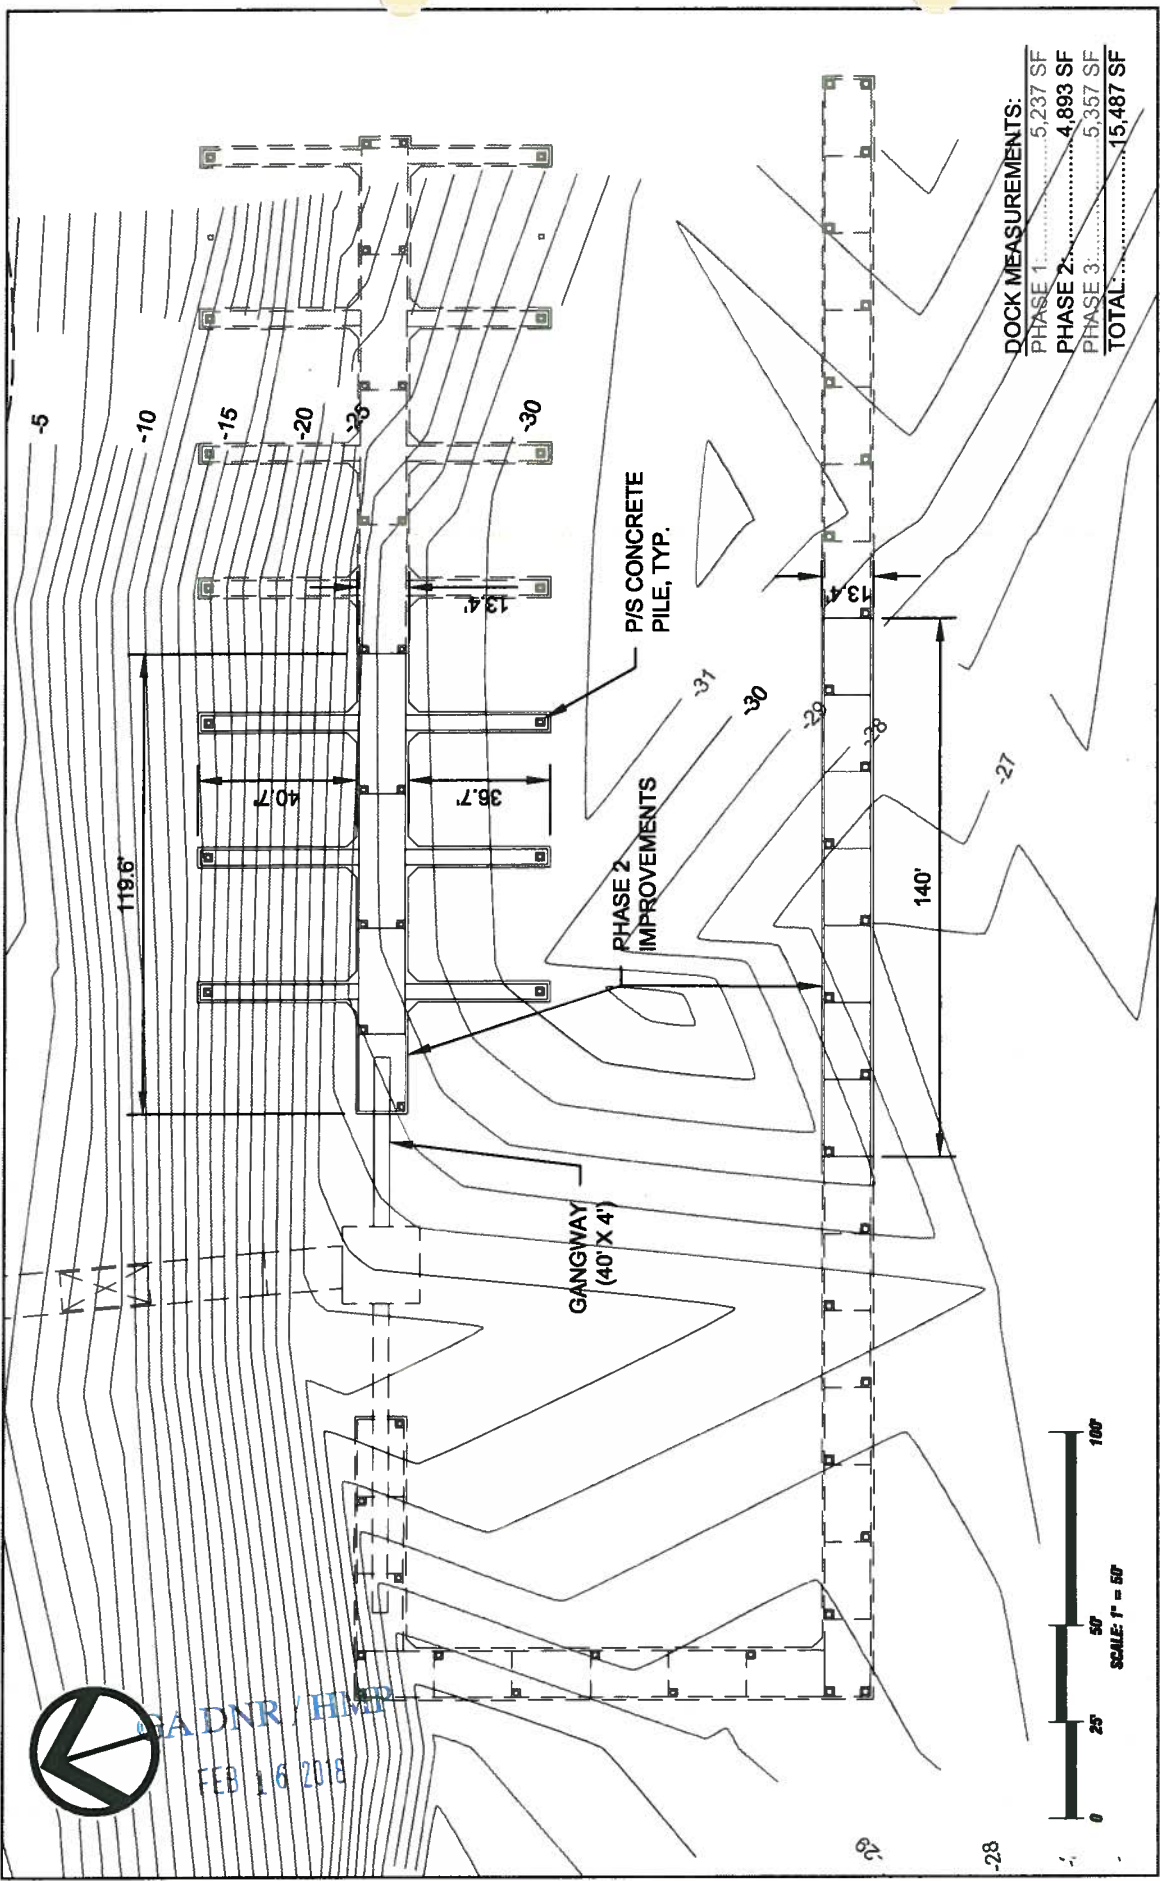

DOCK MEASUREMENTS:

PHASE 1	5,237 SF
PHASE 2	4,893 SF
PHASE 3	5,357 SF
TOTAL	15,487 SF





Ball Maritime Group, LLC
 4 Cedar View Court | Savannah, Georgia | 31410 | (912) 662-2914
 www.ballmaritime.com
 Copyright © 2017

This map illustrates a general plan of the development which is for discussion purposes only. Does not limit or bind the owner and is subject to change and position locations are for illustrative purposes only and are subject to an accurate survey and property description. The information contained in this map is subject to change with our notice and is for illustrative purposes only and as such the producer assumes no legal responsibility.

GENERAL NOTES:

Dockage Plan - Phase 2 *St. Marys Intercoastal Gateway Project*
St. Marys, Georgia *PROPOSED ACTIVITY: Dock Improvements*

Applicant: City of St. Marys
Date: 07/12/17
County: Camden
JOB#: 17-1005 **DATUM:** MLW
SCALE: 1"=50' **SHEET:** 6 of 9

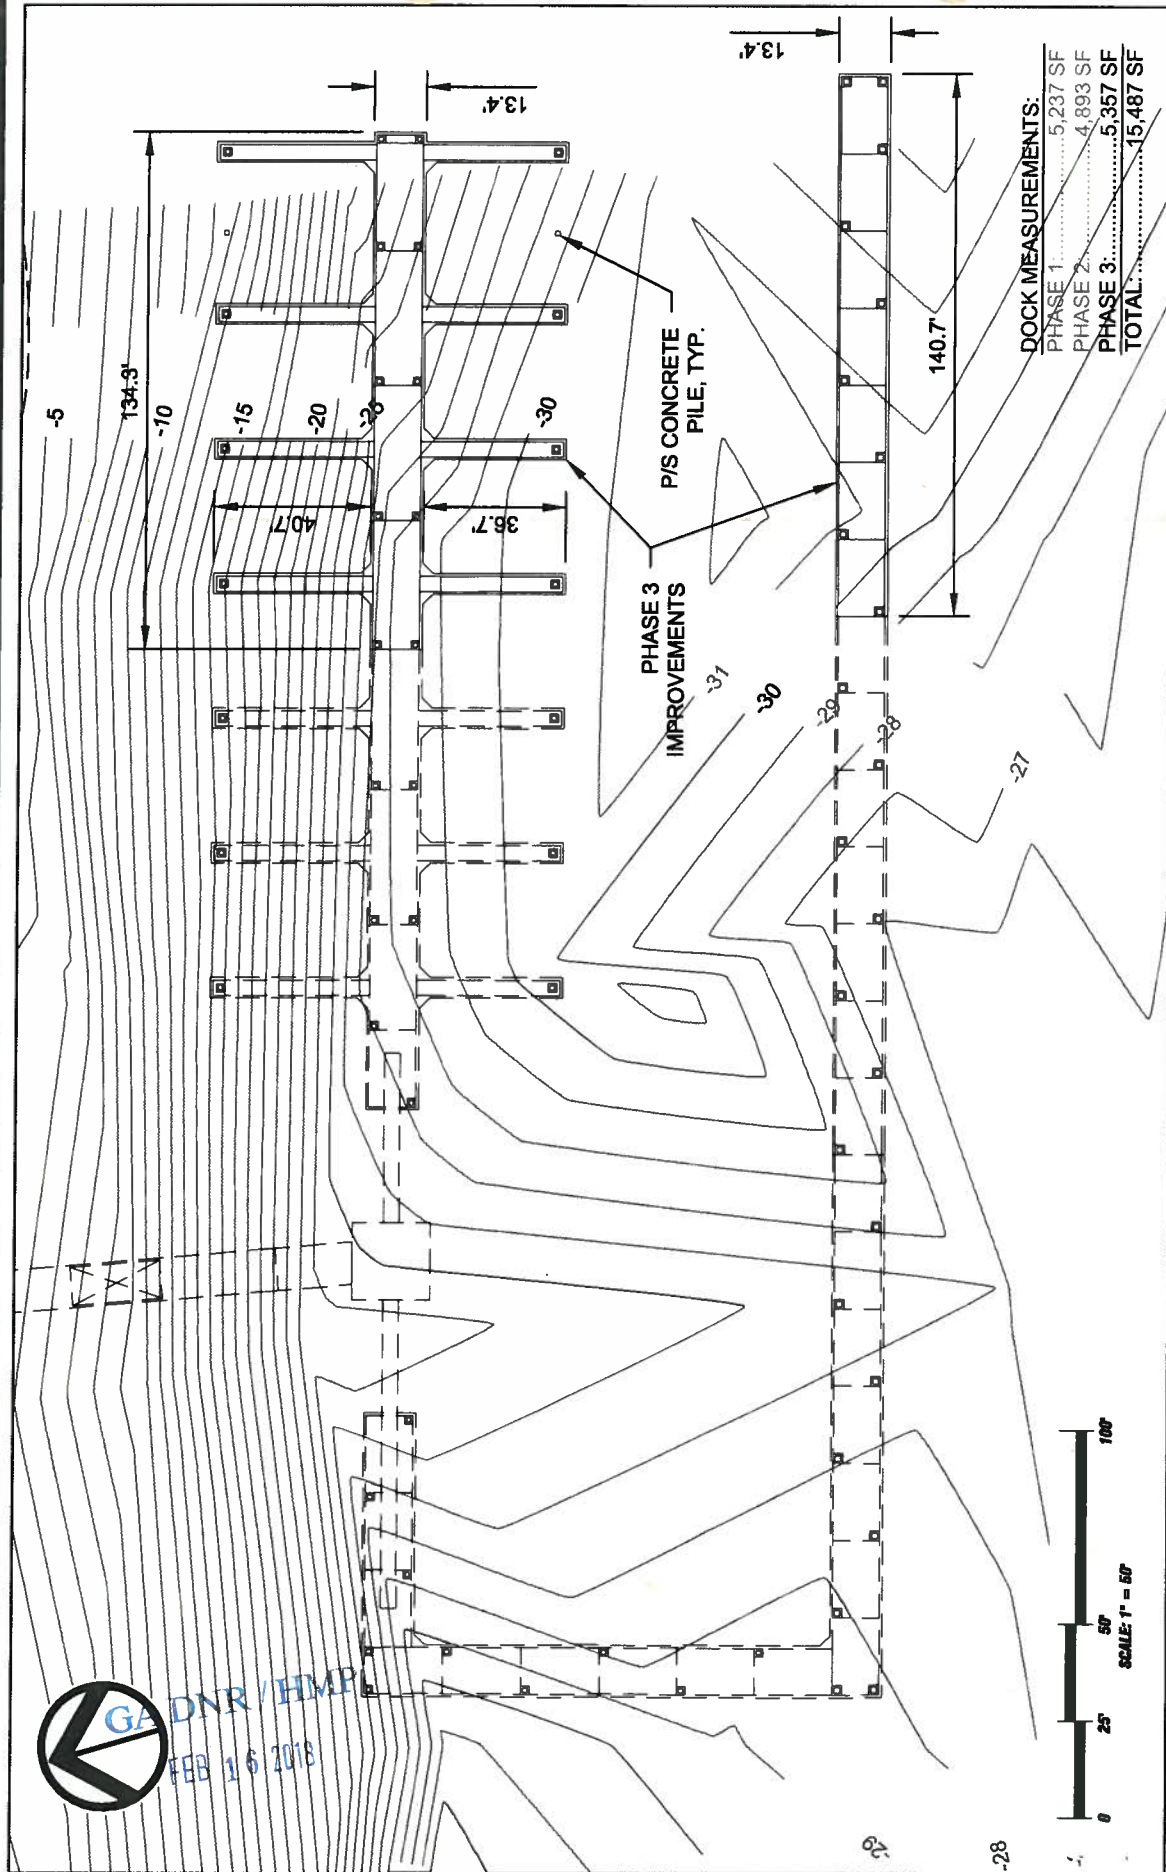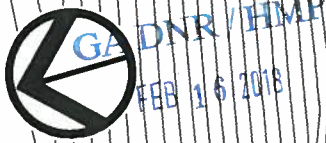

DOCK MEASUREMENTS:

PHASE 1.....	5,237 SF
PHASE 2.....	4,893 SF
PHASE 3.....	5,357 SF
TOTAL.....	15,487 SF



Ball Maritime Group, LLC
 4 Cedar View Court | Savannah, Georgia | 31410 | (912) 662-2914
 www.ballmaritime.com
 Copyright © 2017


The map illustrates a general plan of the development which is for discussion purposes only. Does not limit or bind the owner and is subject to change and position locations are for illustrative purposes only and are subject to an accurate survey and property description. The information contained in this map is subject to change with our notice and is for illustrative purposes only and as such the producer assumes no legal responsibility.

GENERAL NOTES:

Dockage Plan - Phase 3 *St. Marys Intercoastal Gateway Project*
PROPOSED ACTIVITY: Dock Improvements



St. Marys, Georgia
Applicant: City of St. Marys
Date: 07/12/17
County: Camden
JOB#: 17-1005
SCALE: 1"=50'
DATUM: MLW
SHEET: 7 of 9

MATCHLINE - SEE BOTTOM LEFT

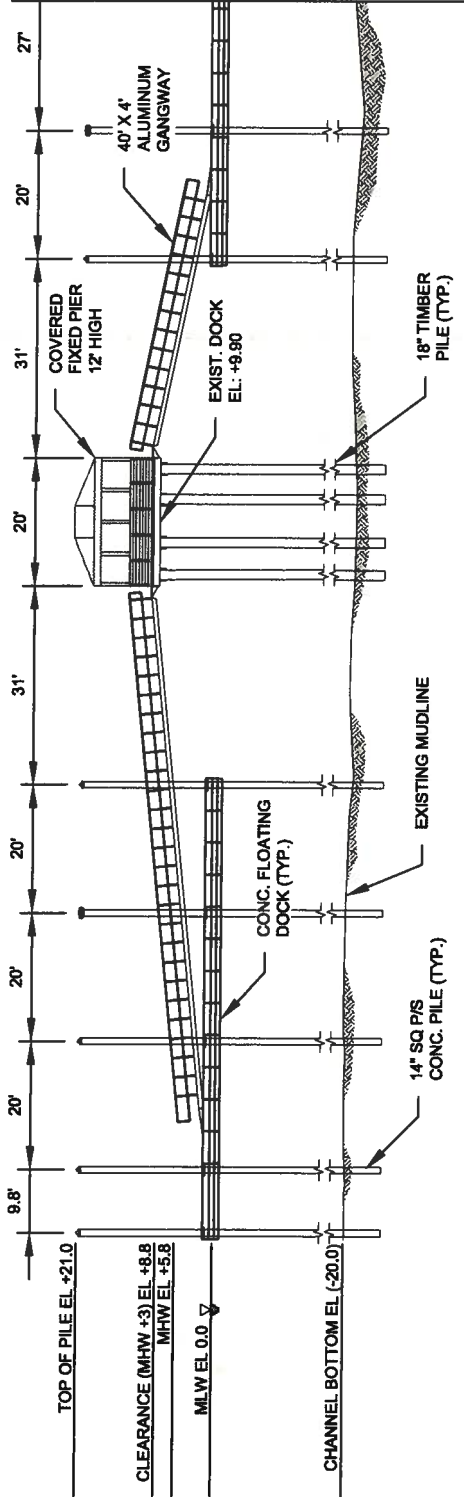

GA DNR / HMP

FEB 16 2018

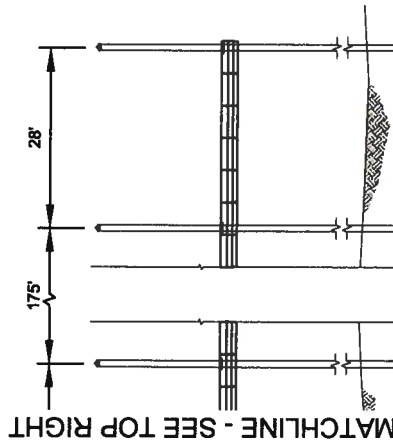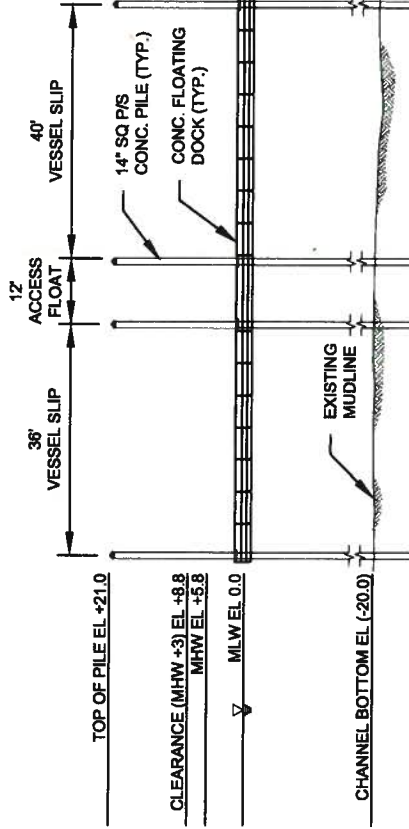

MATCHLINE - SEE TOP RIGHT



Ball Maritime Group, LLC
 4 Cedar View Court | Savannah, Georgia | 314107 (912) 662-2914
 Copyright © 2017
 www.ballmaritime.com


This map illustrates a general plan of the development which is for discussion purposes only. Does not limit or bind the owner and is subject to change and position locations are for illustrative purposes only and are subject to an accurate survey and property description. The information contained in this map is subject to change with our notice and is for illustrative purposes only and as such the producer assumes no legal responsibility.

GENERAL NOTES:


1. VERTICAL DATUM FOR ELEVATIONS SHOWN IS MEAN LOW WATER (MSL).
2. LENGTH OF FLOAT SECTIONS SHALL BE DETERMINED BY FLOAT MANUFACTURER.
3. BOTTOM OF GANGWAY SHALL BE OUTFITTED WITH WHEELS THAT HAVE STAINLESS STEEL AXLES.
4. ALUMINUM SHALL BE TYPE 6061.

Elevations


St. Marys Intercoastal Gateway Project
PROPOSED ACTIVITY: Dock Improvements
 Applicant: City of St. Marys
 Date: 07/12/17
 County: Camden
 JOB#: 17-1005
 SCALE: N.T.S.
 DATUM: MSL
 SHEET: 8 of 9

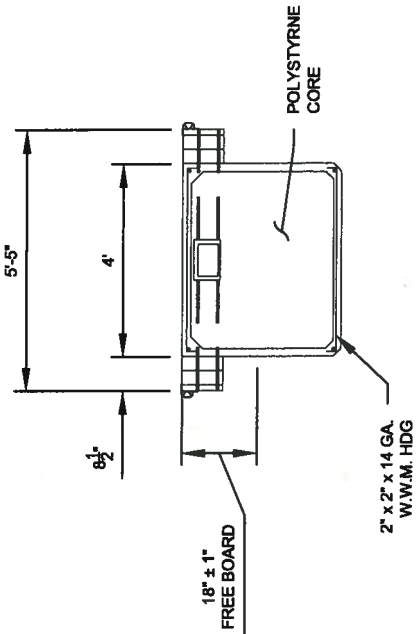

SECTION B-B

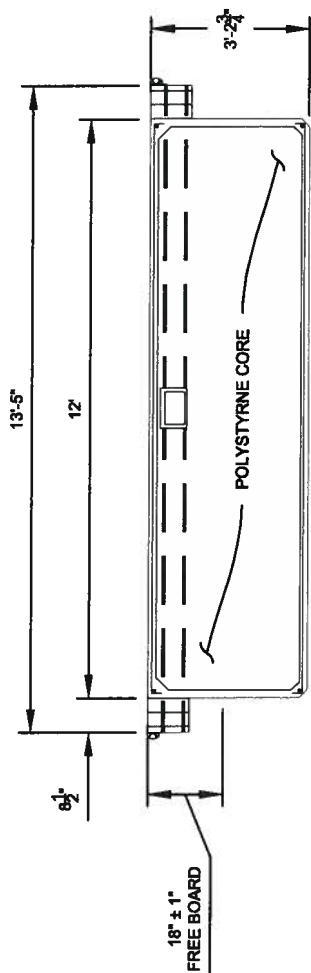

SECTION A-A

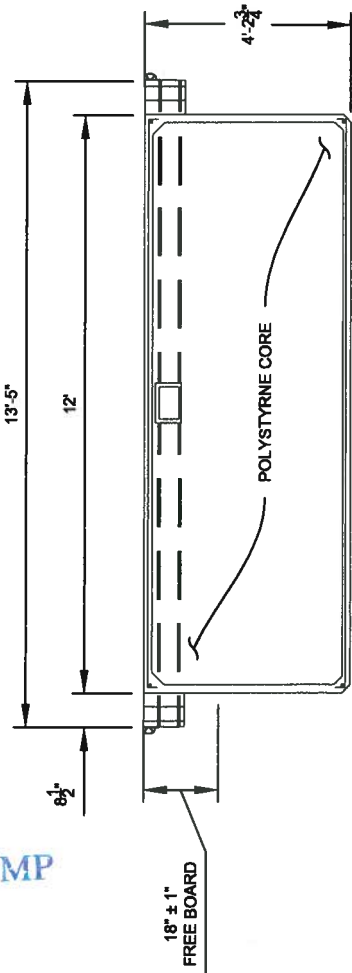

SECTION C-C

GADNR / HMP
FEB 16 2018



Ball Maritime Group, LLC
4 Cedar View Court | Savannah, Georgia | 31410 | (912) 662-2914
www.ballmaritime.com
Copyright © 2017

This map illustrates a general plan of the development which is for discussion purposes only. Does not limit or bind the owner and is subject to change and position locations are for illustrative purposes only and are subject to an accurate survey and property description. The information contained in this map is subject to change with out notice and is for illustrative purposes only and as such the producer assumes no legal responsibility.

- GENERAL NOTES:**
1. VERTICAL DATUM FOR ELEVATIONS SHOWN IS MEAN LOW WATER (MLW).
 2. LENGTH OF FLOAT SECTIONS SHALL BE DETERMINED BY FLOAT MANUFACTURER.
 3. BOTTOM OF GANGWAY SHALL BE OUTFITTED WITH WHEELS THAT HAVE STAINLESS STEEL AXLES.
 4. ALUMINUM SHALL BE TYPE 6061.

Sections

St. Marys Intercoastal Gateway Project
PROPOSED ACTIVITY: Dock Improvements

St. Marys, Georgia
Applicant: City of St. Marys
Date: 07/12/17
County: Camden
JOB#: 17-1005
SCALE: N.T.S.

DATUM: MLW
SHEET: 8 of 9