



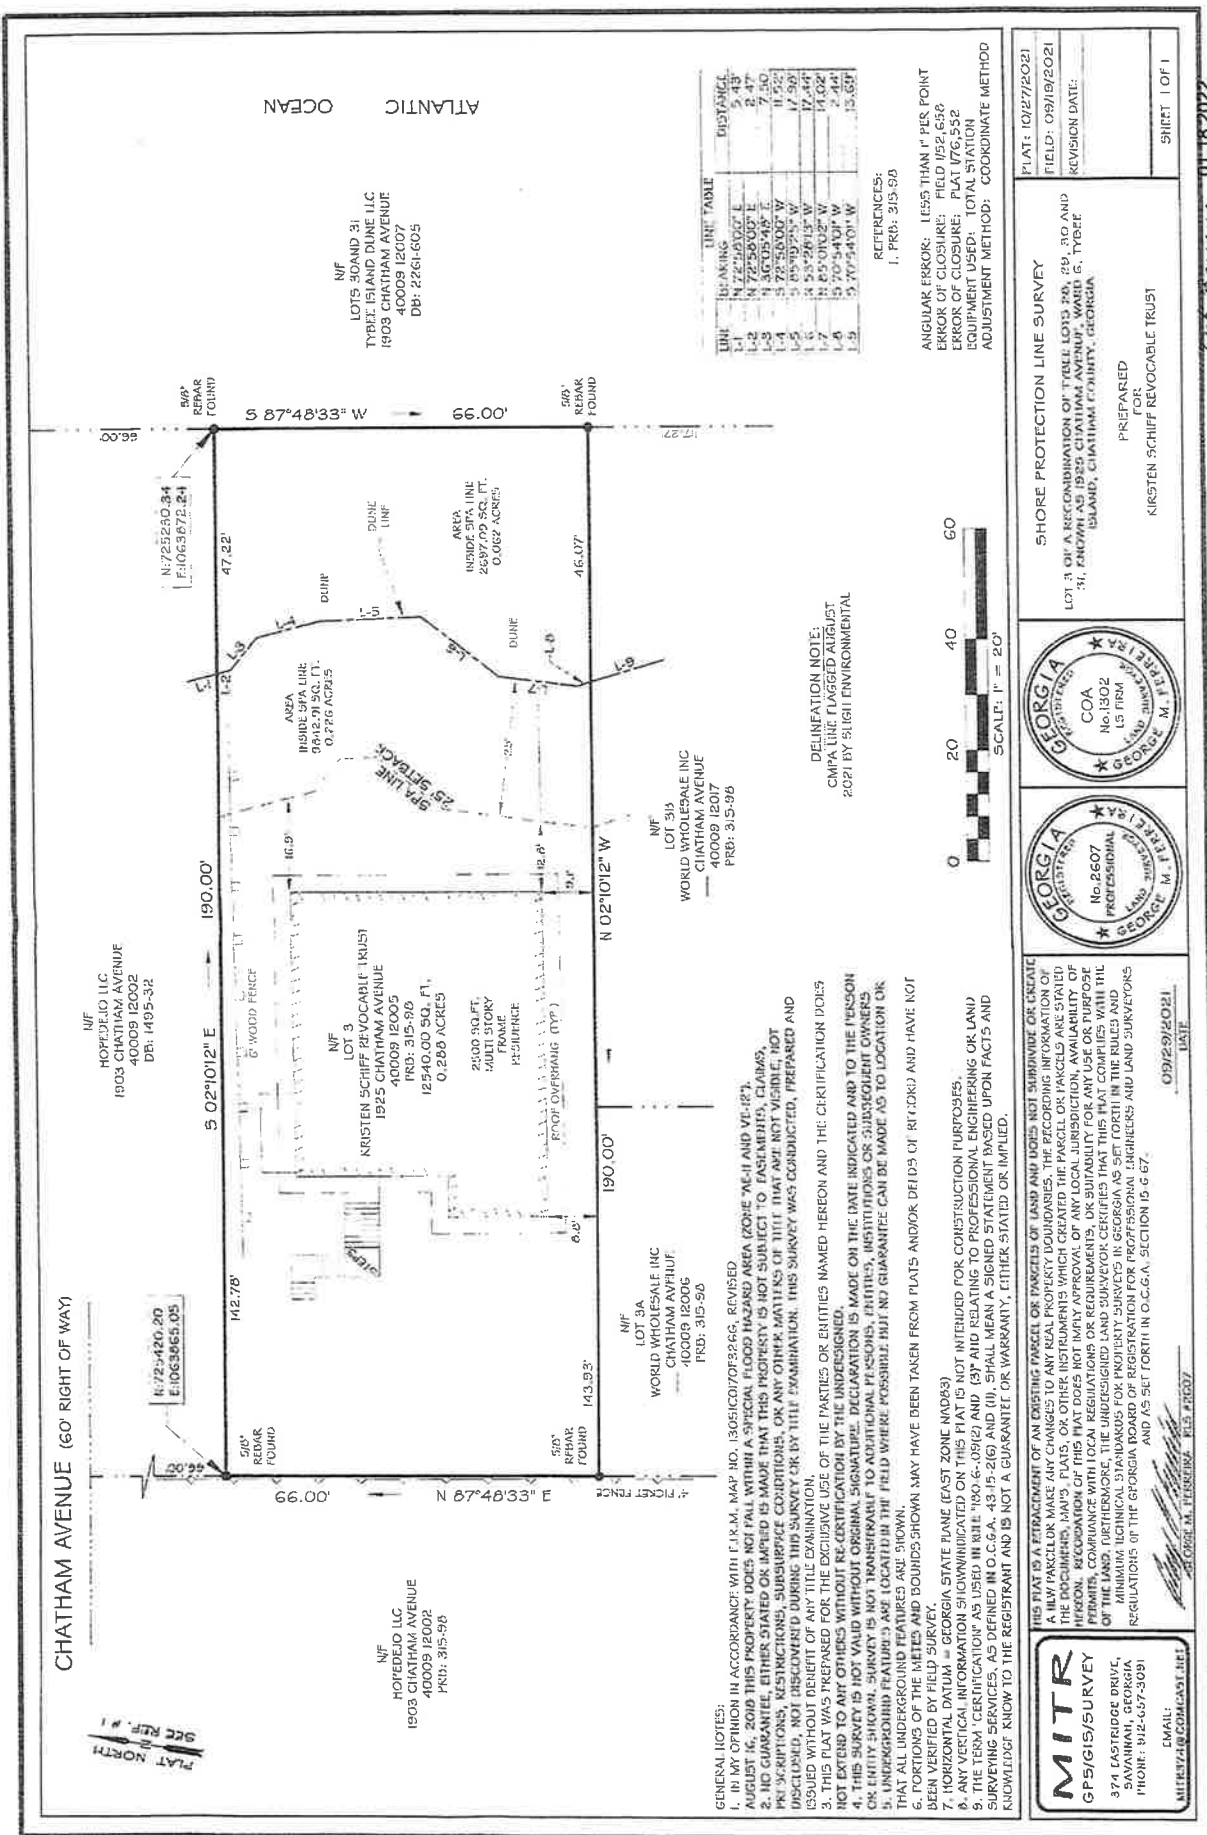

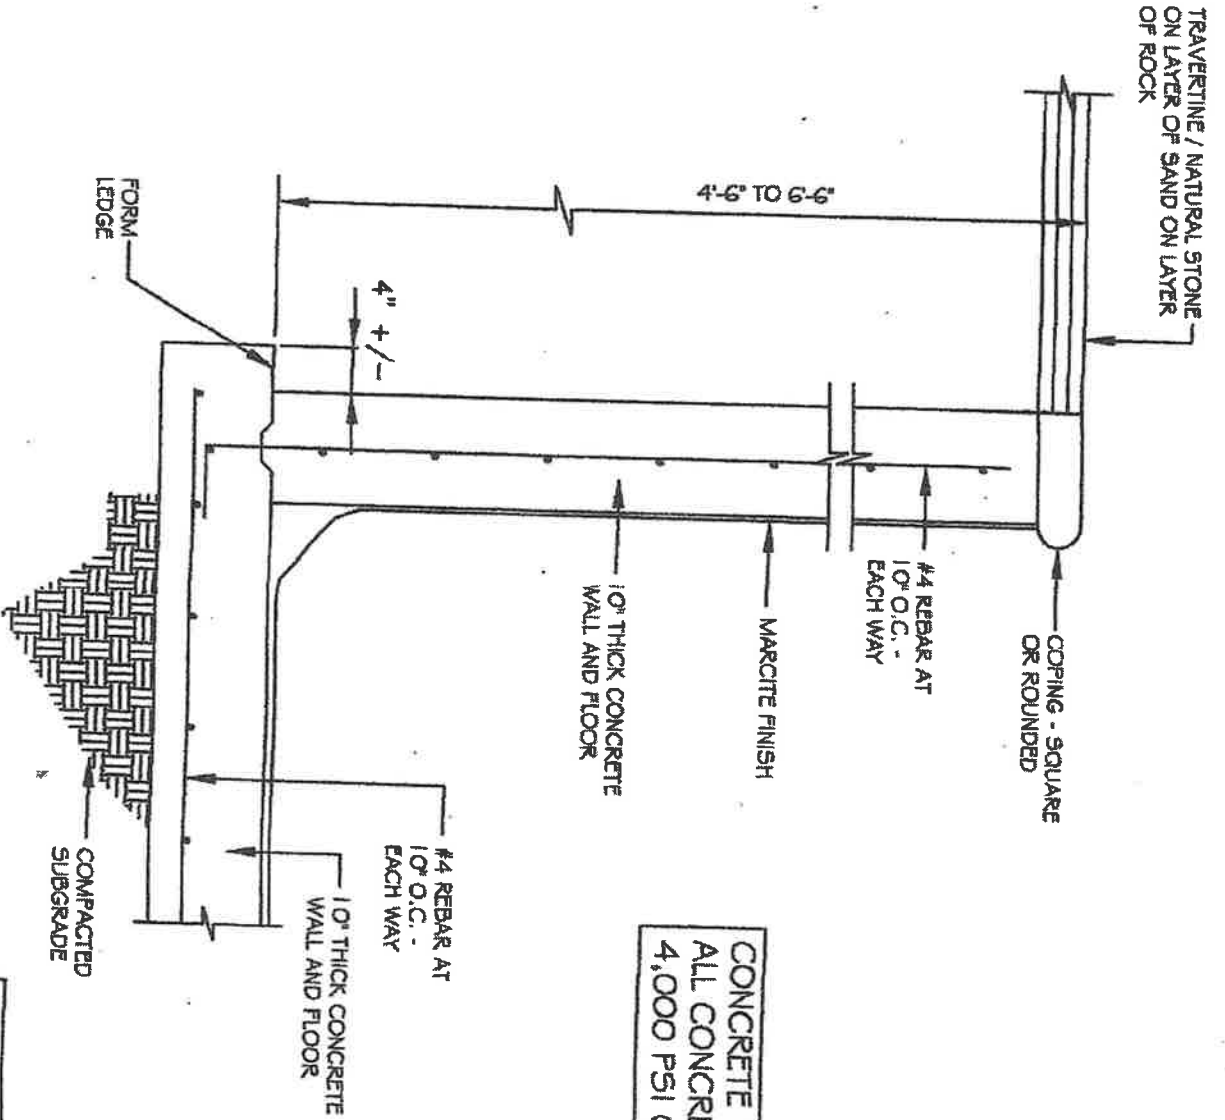

CONCRETE NOTE :  
ALL CONCRETE TO BE  
4,000 PSI CONCRETE



PREPARED FOR : CLEARWATER POOLS

# Pool Wall Section

SCALE: 3/4"=1'-0"

**BOSWELL DESIGN SERVICES, INC.**

103 NASSAU DRIVE  
SAVANNAH, GEORGIA 31410  
(912) 897-6932  
LAHBOS@BELL.SOUTH.NET



