



B2: Marshlands Buffer Exhibit

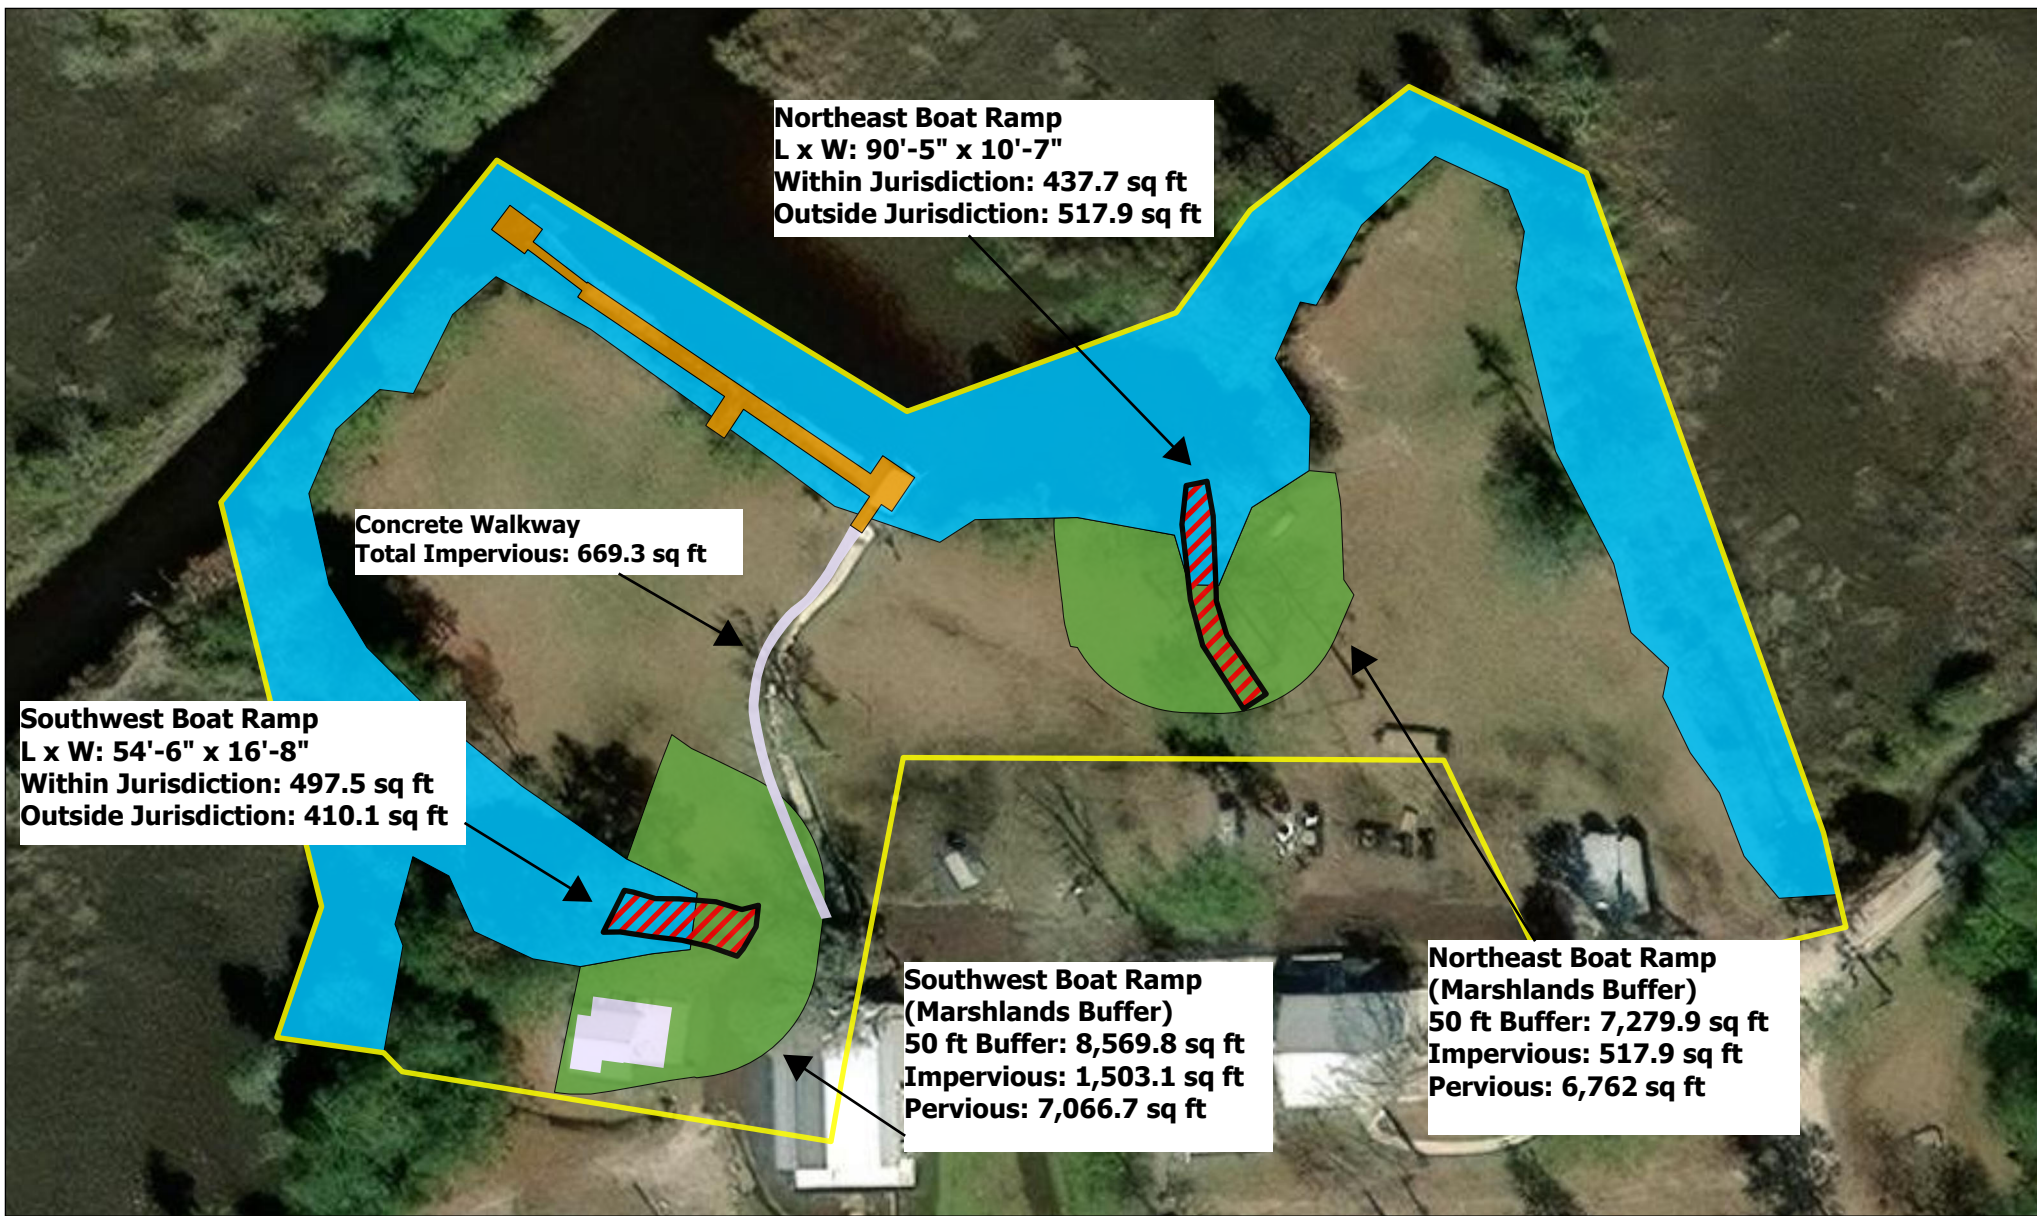

- Project Boundary
- Boat Ramps (Impervious)
- Impervious Surfaces
- Wooden Dock
- Salt Marsh Delineation
- 50 ft. Marshlands Buffer

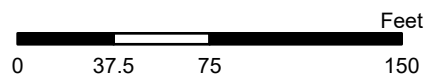

DATA SOURCES:
 ESRI - Aerial; Tidewater Dock - Wetland Exhibit, prepared
 by EMC, dated 9/9/24

Project No.: ES217306A	
Date: Feb 2025	
Drawn By:	CP
Reviewed By:	KD

Terracon

2201 Rowland Ave Savannah, GA 31404

terracon.com


Marshlands Buffer Exhibit

2310 Horse Stamp Church Road


Camden County, Georgia

Exhibit

2

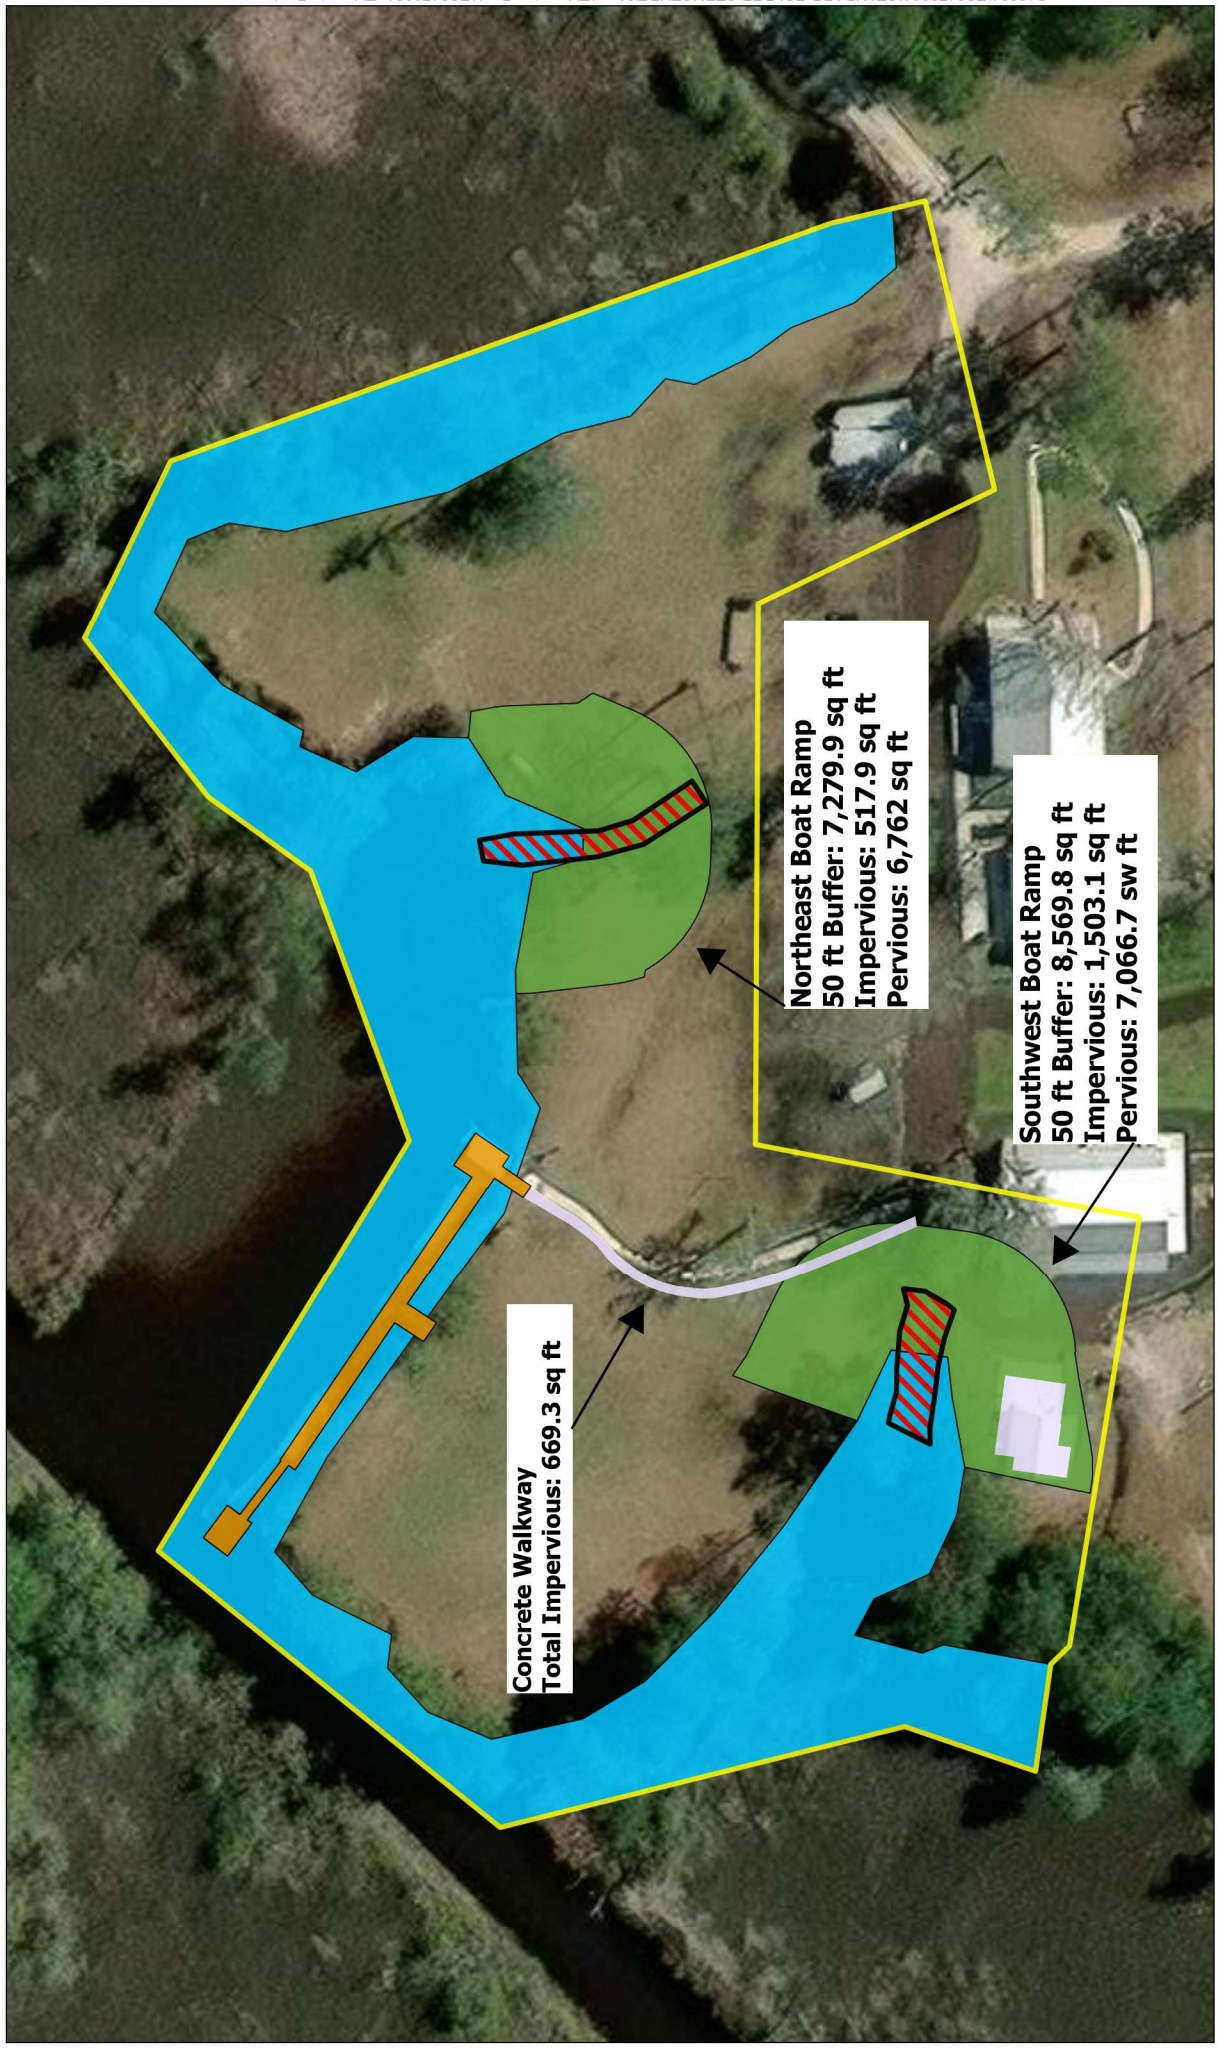

- Project Boundary
- Boat Ramps (Impervious)
- Impervious Surfaces
- Wooden Dock
- Salt Marsh Delineation
- 50 ft. Marshlands Buffer

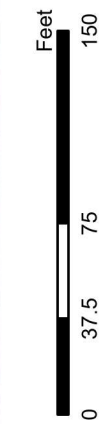

DATA SOURCES:
ESRI - Aerial; Tidewater Dock - Wetland Exhibit, prepared by EMC, dated 9/9/24

Project No.:	ES217306A
Date:	Dec 2024
Drawn By:	CP
Reviewed By:	KD




2201 Rowland Ave
Savannah, GA 31404
terracon.com



Marshlands Buffer Exhibit	2310 Horse Stamp Church Road Camden County, Georgia
---------------------------	--


Exhibit	2
---------	---

C1: 2310 Horse Stamp Church Road "Existing
Dock" Plans, *dated 10/8/24*

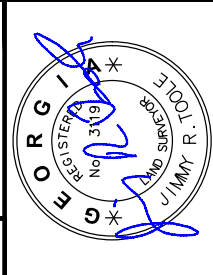

PROJECT NO.:	23-5008
DRAWN BY:	KLC
DESIGNED BY:	-
SURVEYED BY:	-
SURVEY DATE:	JRT
CHECKED BY:	N/A
SCALE:	10/8/2024
DATE:	

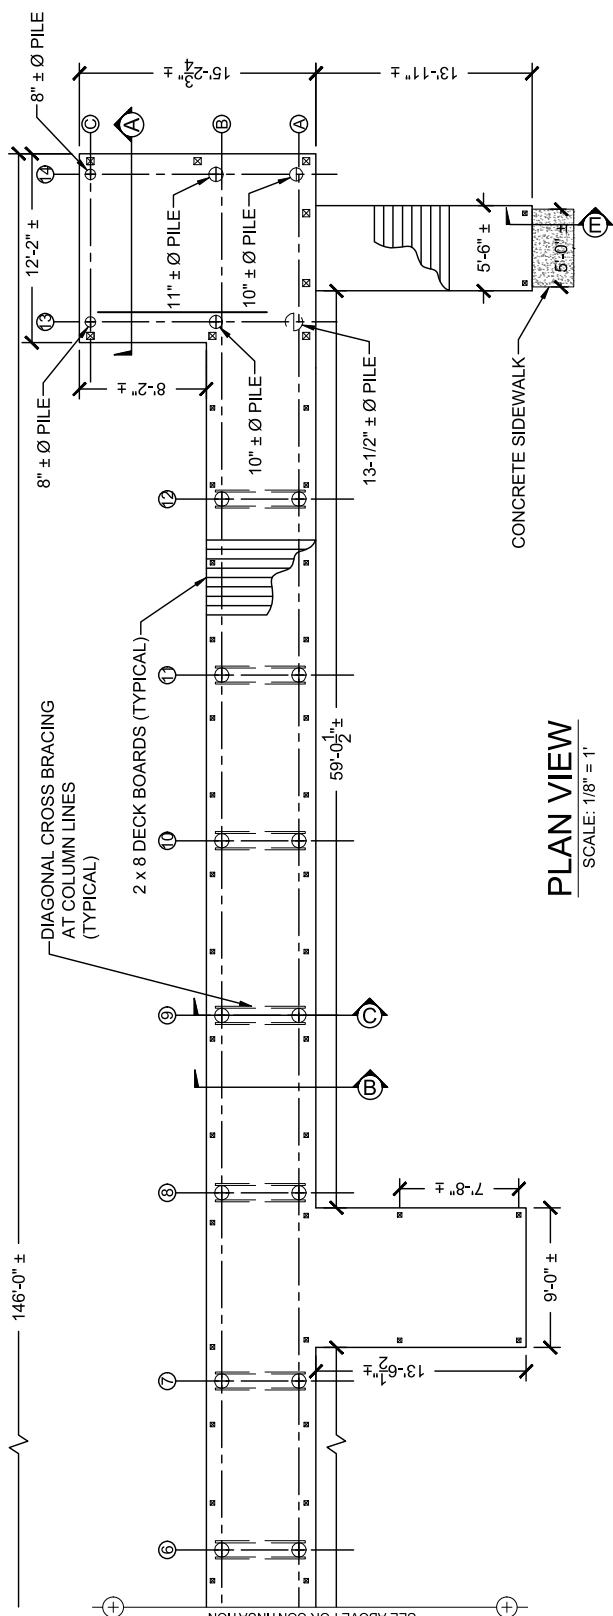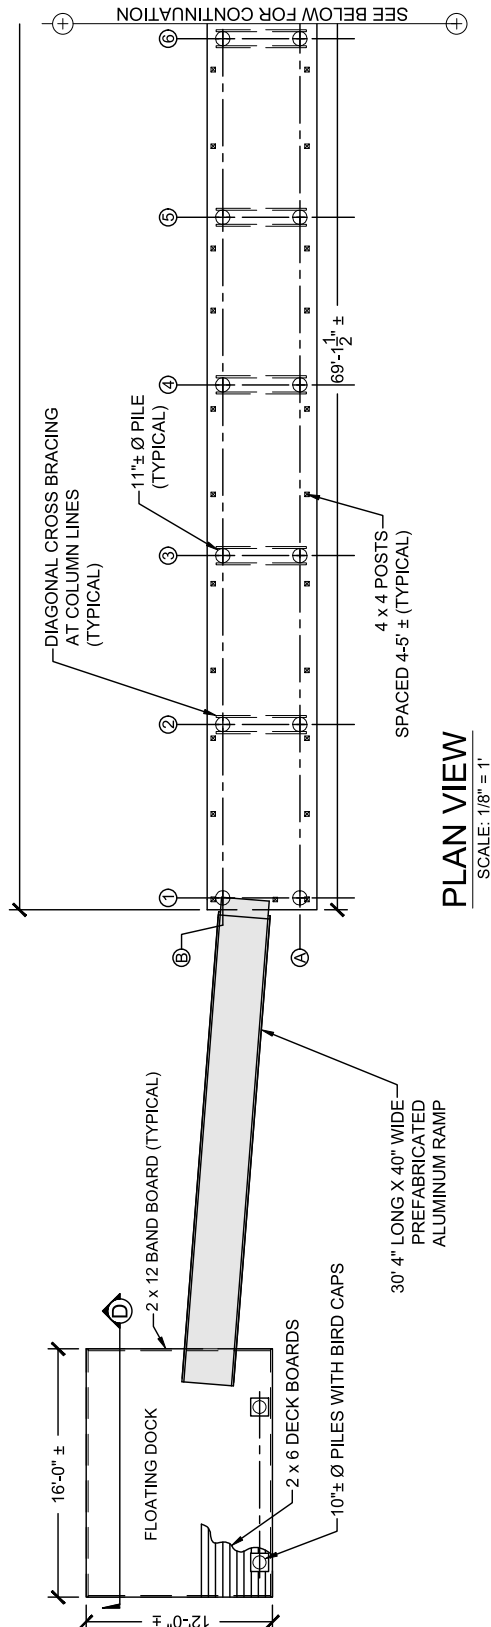

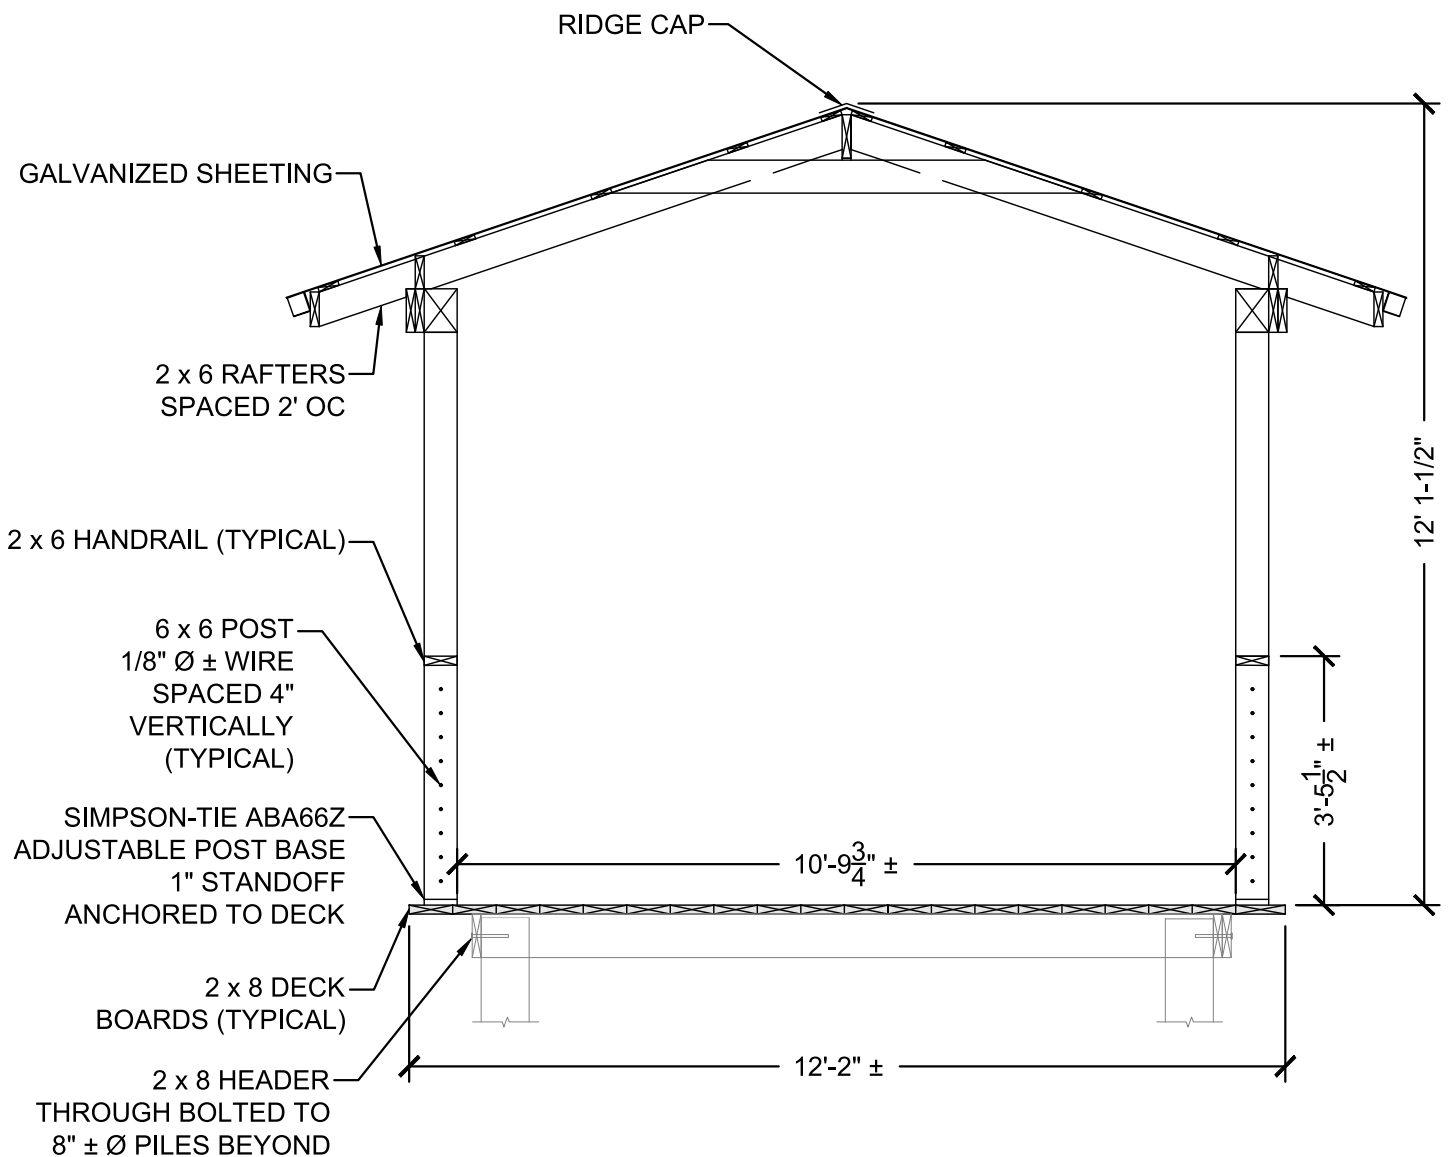

PAVILLION CROSS SECTION

SCALE 3/8" = 1'

A



SHEET 2 OF 5

EMC ENGINEERING SERVICES, INC.

27 Chatham Center South,
Suite A
Savannah, GA 31405
Ph: (912) 232-6533
Fax: (912) 233-4580
savannah@emc-eng.com
www.emc-eng.com

ALBANY • ATLANTA • AUGUSTA • BRUNSWICK
COLUMBUS • SAVANNAH • STATESBORO
THOMASTON • VALDOSTA • WARNER ROBINS

EXISTING DOCK - SECTION A

2310 HORSE STAMP CHRCH ROAD - TIDEWATER DOCK
33RD G.M. DISTRICT
WAVERLY, CAMDEN COUNTY, GEORGIA

Prepared for:
JEKYLL ISLAND PROMENADE PARTNERS, LLC

PROJECT NO: 23-5008

DRAWN BY: KLC

DESIGNED BY: -


SURVEYED BY: -

SURVEY DATE: -

CHECKED BY: JRT

SCALE: N/A

DATE: 10/8/2024

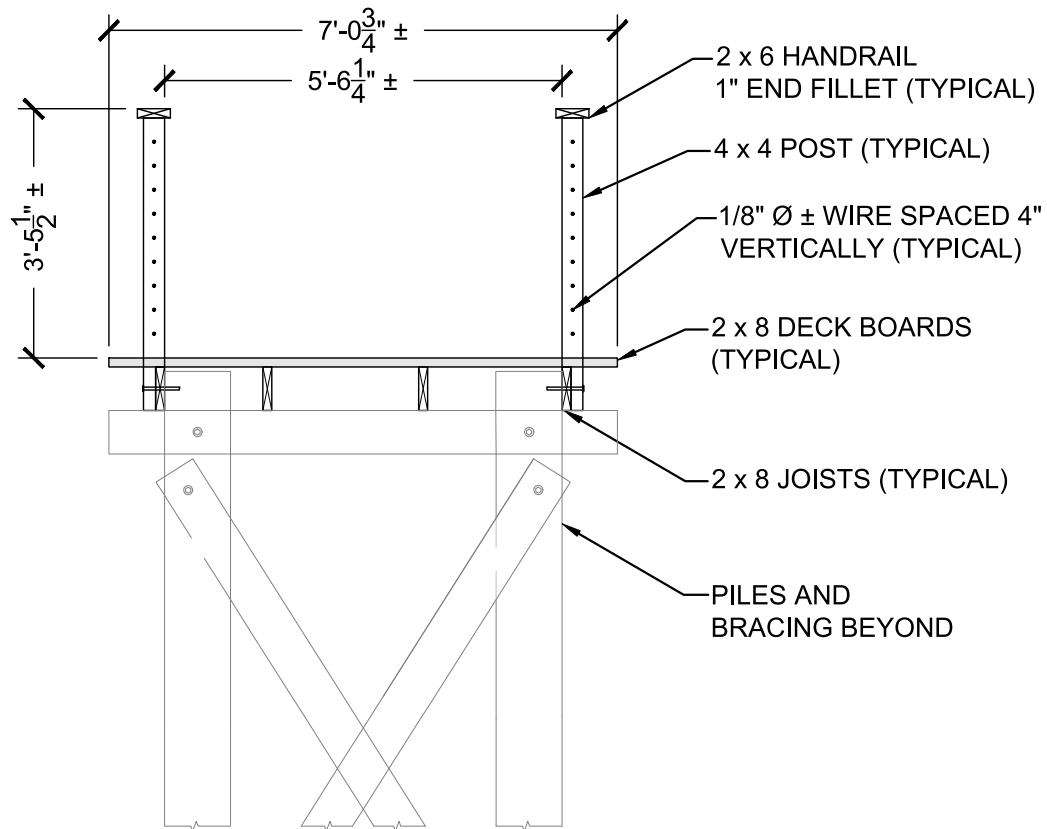

TYPICAL SECTION

SCALE 3/8" = 1'



SHEET 3 OF 5

EMC ENGINEERING SERVICES, INC.

27 Chatham Center South,
Suite A
Savannah, GA 31405
Ph: (912) 232-6533
Fax: (912) 233-4580
savannah@emc-eng.com
www.emc-eng.com

ALBANY • ATLANTA • AUGUSTA • BRUNSWICK
COLUMBUS • SAVANNAH • STATESBORO
THOMASTON • VALDOSTA • WARNER ROBINS

EXISTING DOCK - SECTION B

2310 HORSE STAMP CHRCH ROAD - TIDEWATER DOCK
33RD G.M. DISTRICT
WAVERLY, CAMDEN COUNTY, GEORGIA

Prepared for:
JEKYLL ISLAND PROMENADE PARTNERS, LLC

PROJECT NO: 23-5008

DRAWN BY: KLC

DESIGNED BY: -


SURVEYED BY: -

SURVEY DATE: -


CHECKED BY: JRT

SCALE: N/A

DATE: 10/8/2024

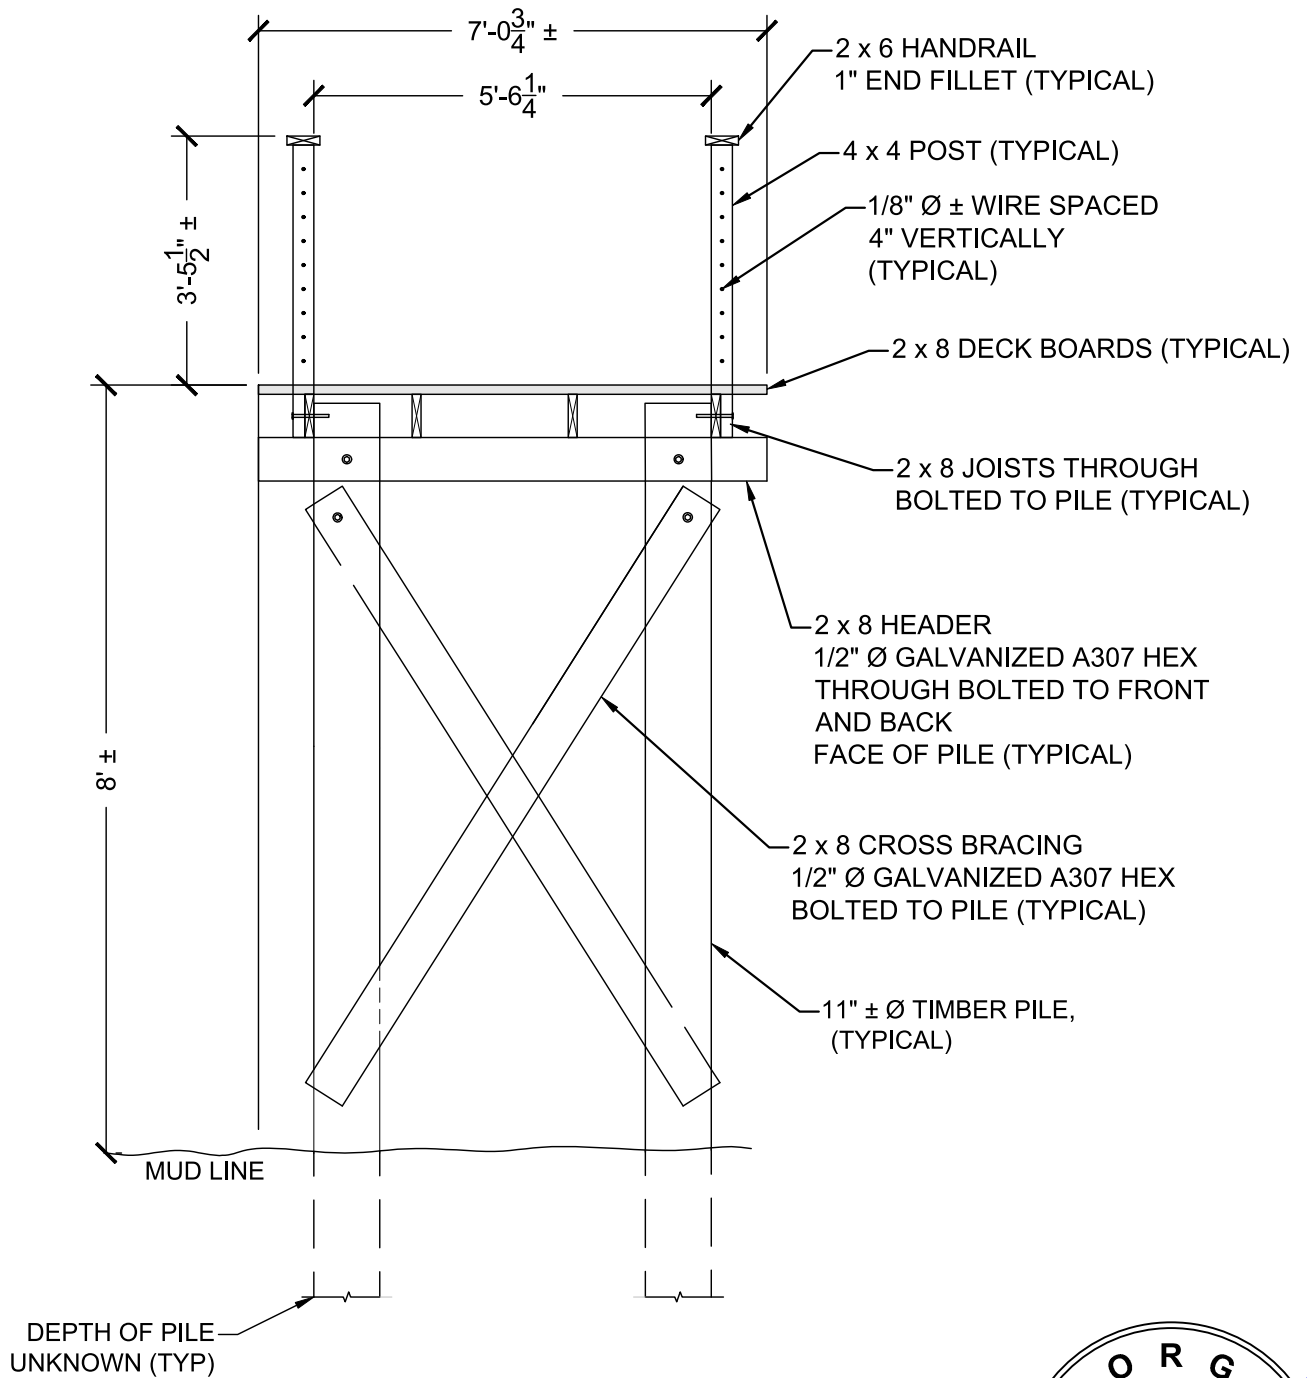

TYPICAL SECTION AT PIER
SCALE 3/8" = 1'

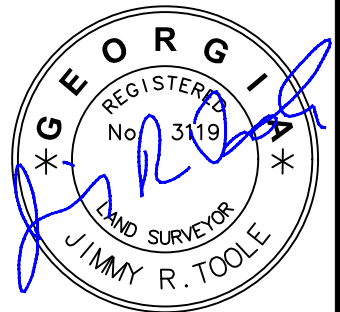

SHEET 4 OF 5

EMC ENGINEERING SERVICES, INC.
27 Chatham Center South,
Suite A
Savannah, GA 31405
Ph: (912) 232-6533
Fax: (912) 233-4580
savannah@emc-eng.com
www.emc-eng.com

emc
CIVIL
MARINE
ENVIRONMENTAL




ALBANY • ATLANTA • AUGUSTA • BRUNSWICK
COLUMBUS • SAVANNAH • STATESBORO
THOMASTON • VALDOSTA • WARNER ROBINS

EXISTING DOCK - SECTION C

2310 HORSE STAMP CHRCH ROAD - TIDEWATER DOCK
33RD G.M. DISTRICT
WAVERLY, CAMDEN COUNTY, GEORGIA

Prepared for:
JEKYLL ISLAND PROMENADE PARTNERS, LLC

PROJECT NO:	23-5008
DRAWN BY:	KLC
DESIGNED BY:	-
SURVEYED BY:	-
SURVEY DATE:	-
CHECKED BY:	JRT
SCALE:	N/A
DATE:	10/8/2024

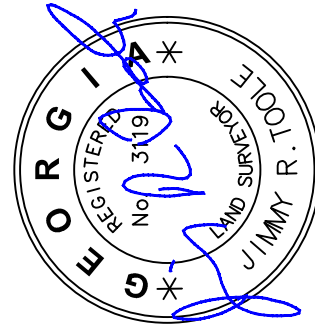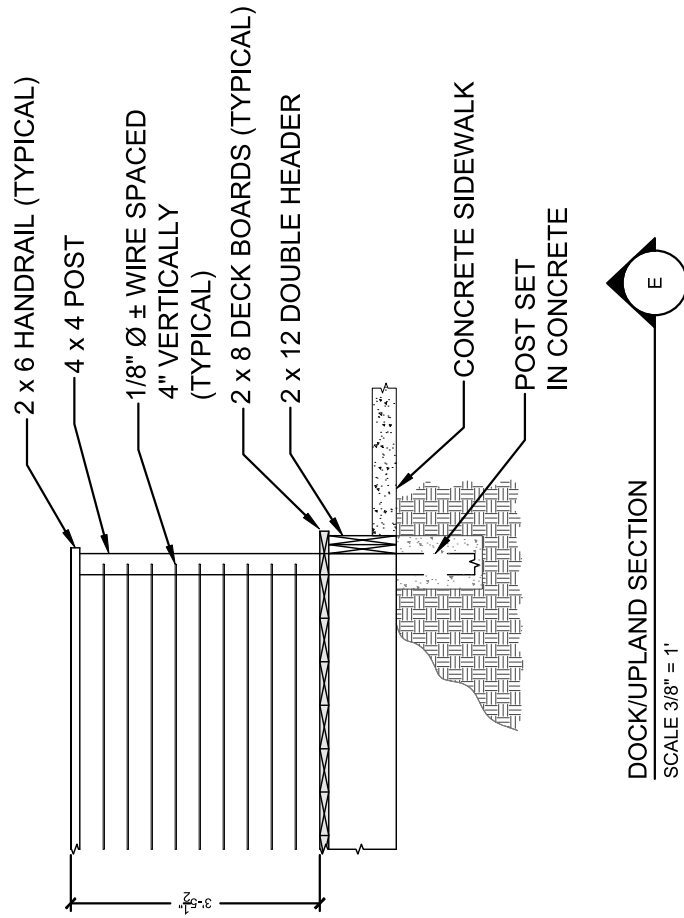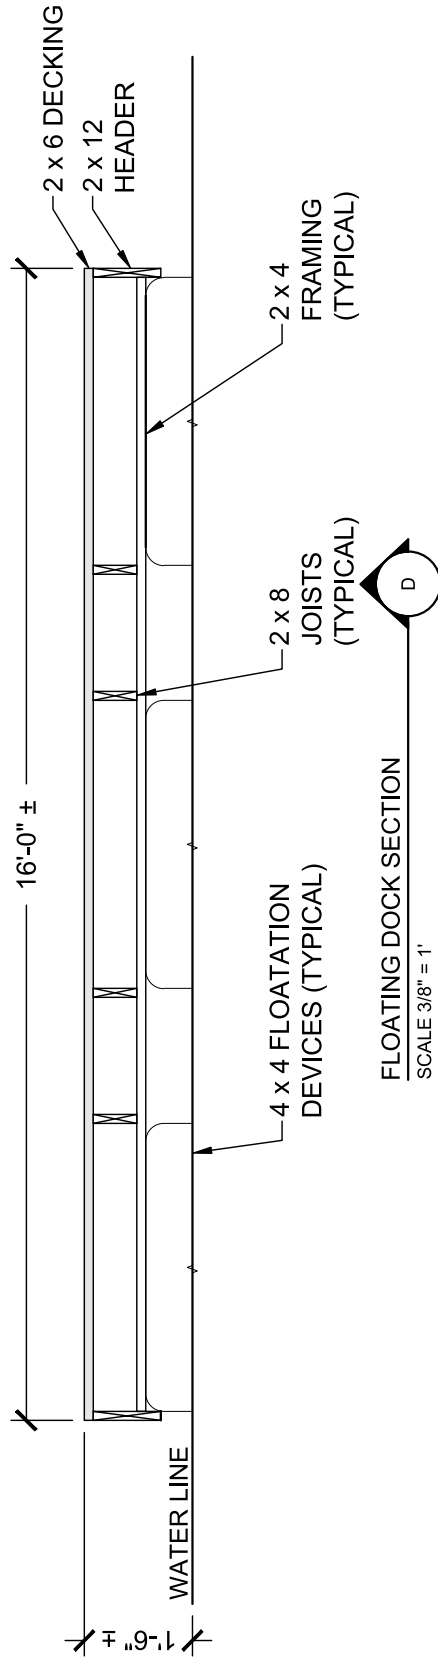

SHEET 5 OF 5

EMC ENGINEERING SERVICES, INC.
27 Chatham Center South,
Suite A



Savannah, GA 31405
Ph: (912) 232-6533
Fax: (912) 233-4580
savannah@emc-eng.com
www.emc-eng.com

ALBANY • ATLANTA • AUGUSTA • BRUNSWICK
COLUMBUS • GREENVILLE • SAVANNAH
STATESBORO • THOMASTON

EXISTING DOCK - SECTION D & E

2310 HORSE STAMP CHURCH ROAD - TIDEWATER DOCK

33RD G.M. DISTRICT

WACERLY, CAMDEN COUNTY, GEORGIA

Prepared for:

JEKYLL ISLAND PROMENADE PARTNERS, LLC

PROJECT NO: 23-5008
DRAWN BY: KLC
DESIGNED BY: -
SURVEYED BY: -
SURVEY DATE: -
CHECKED BY: JRT
SCALE: N/A
DATE: 10/8/2024