

3263.1' FROM NORTHERLY
PROPERTY LINE
NO ADJACENT DOCKS


NOT RELEASED
FOR
CONSTRUCTION

EXISTING

WALKWAY
WIDTH: 6-FEET
LENGTH: 11-FEET
AREA: 66 SQ.FT.

FIXED DECK
AREA: 288 SQ.FT.
OPEN: 156 SQ.FT.
COVERED: 132 SQ.FT.

FLOATING DOCK
AREA: 184 SQ.FT.

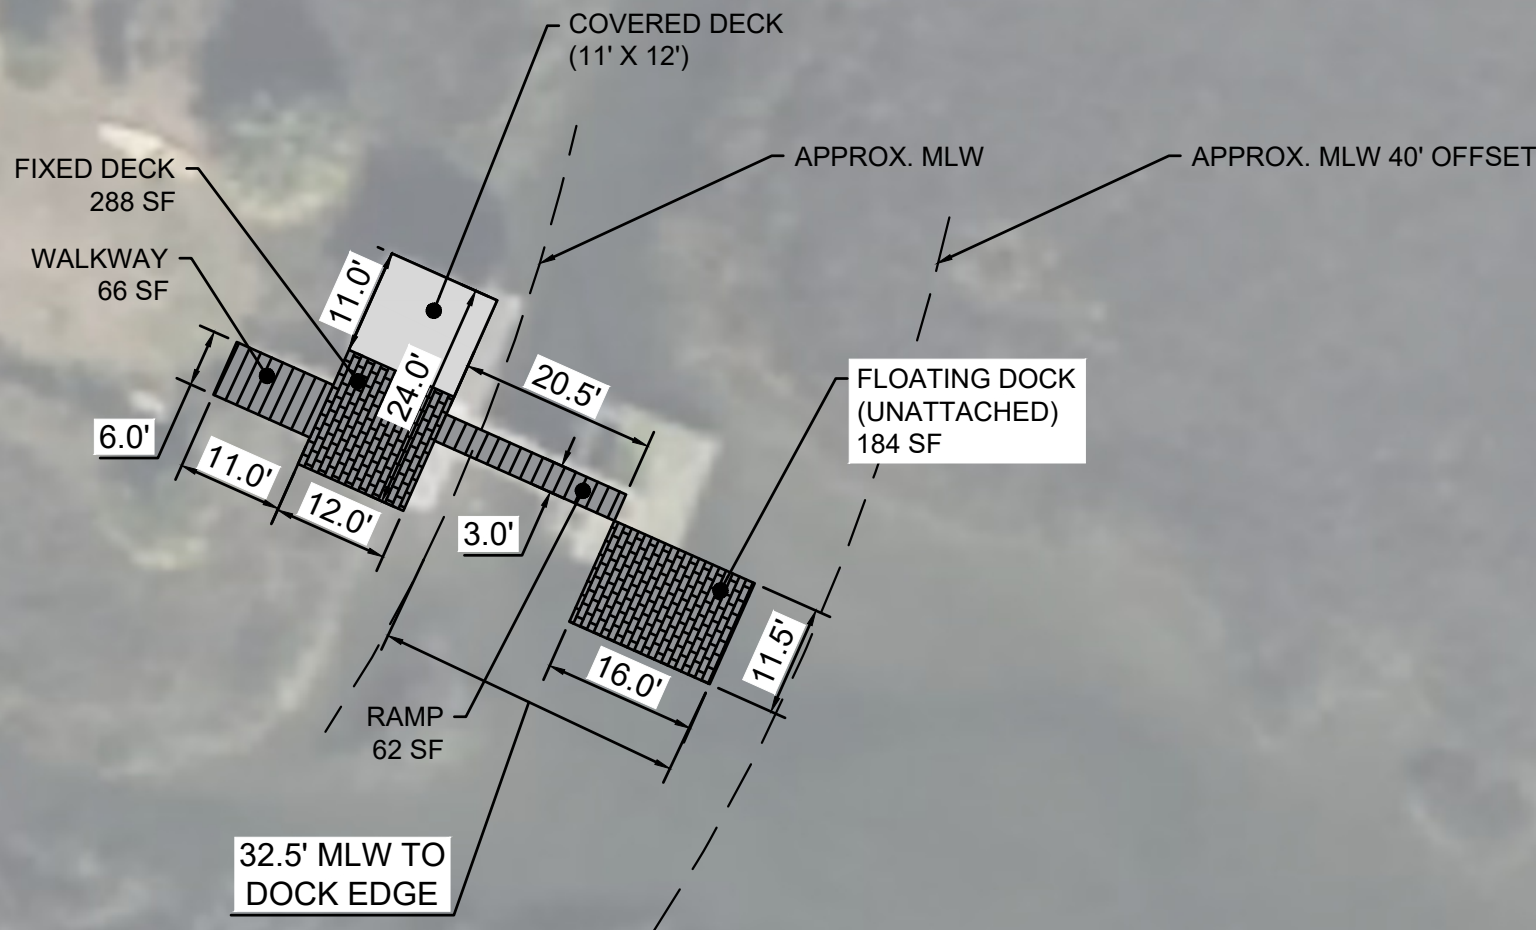


1290.8' FROM SOUTHERLY
PROPERTY LINE
NO ADJACENT DOCKS

EXISTING PLAN

9520 FERGUSON AVE
SAVANNAH, GA
PREPARED FOR:
BETHESDA ACADEMY

DATE: 09/19/25
SCALE: 1"=20'

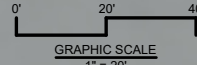


1

SHEET:

3263.1' FROM NORTHERLY
PROPERTY LINE
NO ADJACENT DOCKS

NOT RELEASED
FOR
CONSTRUCTION

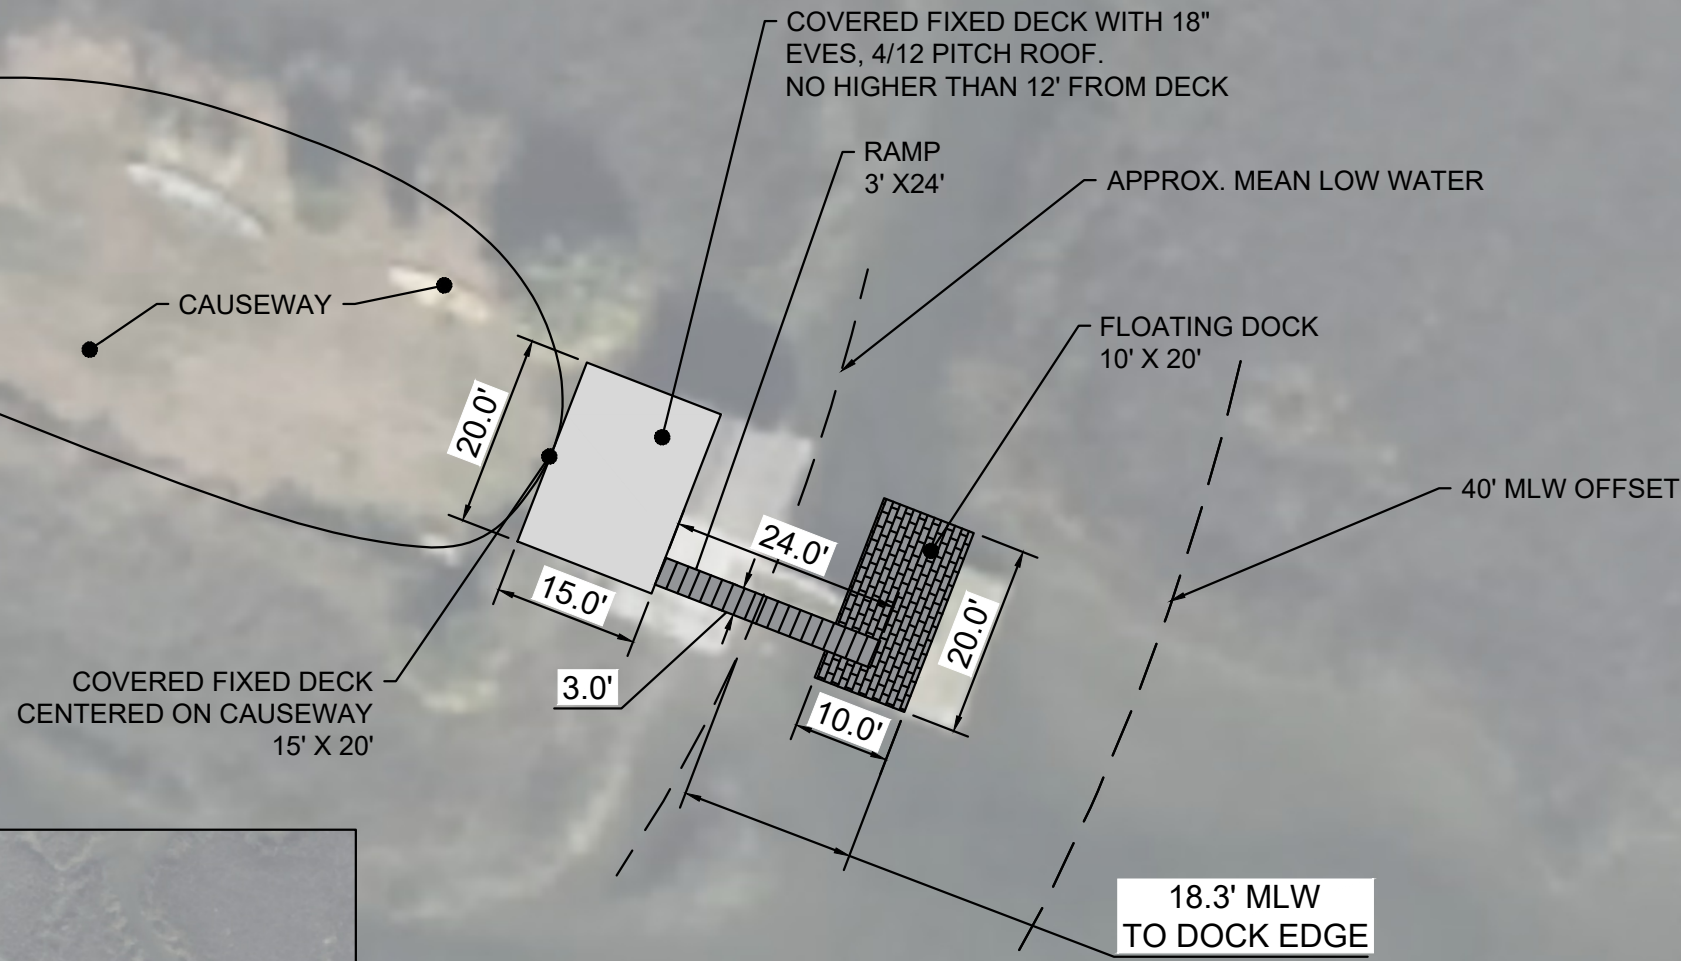

EXISTING

WALKWAY
WIDTH: 6-FEET
LENGTH: 11-FEET
AREA: 66 SQ.FT.

FIXED DECK
AREA: 288 SQ.FT.
OPEN: 156 SQ.FT.
COVERED: 132 SQ.FT.


FLOATING DOCK
AREA: 184 SQ.FT.

PROPOSED

FIXED DECK
AREA: 300 SQ.FT.

FLOATING DOCK
AREA: 200 SQ.FT.

RAMP
AREA: 72 SQ.FT.

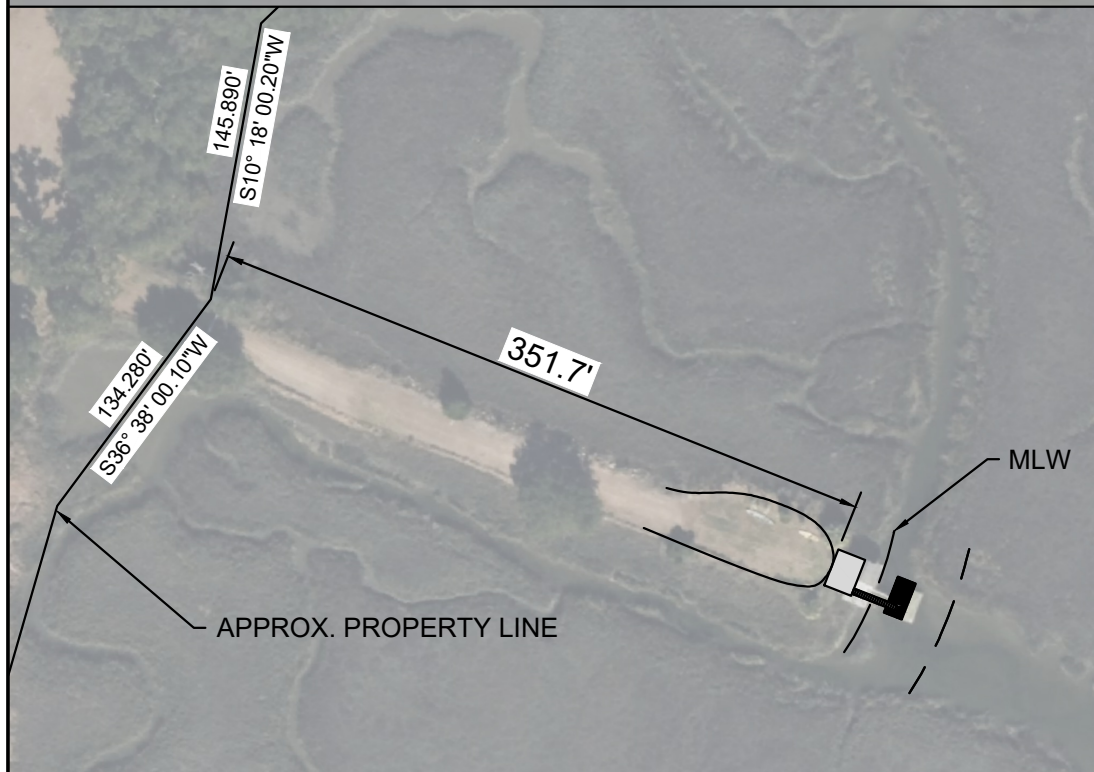


SCALE: 1"=100'

INSET PLAN



1290.8' FROM SOUTHERLY
PROPERTY LINE
NO ADJACENT DOCKS

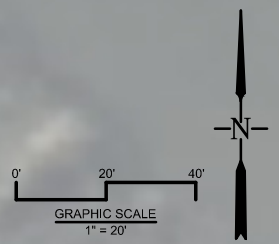

DATE: 09/19/25
SCALE: 1" = 20'

PROPOSED
9520 FERGUSON AVE
SAVANNAH, GA
PREPARED FOR:
BETHESDA ACADEMY

2

SHEET:

NOT RELEASED
FOR
CONSTRUCTION

EXISTING

WALKWAY
WIDTH: 6-FEET
LENGTH: 11-FEET
AREA: 66 SQ.FT.

FIXED DECK
AREA: 288 SQ.FT.
OPEN: 156 SQ.FT.
COVERED: 132 SQ.FT.


FLOATING DOCK
AREA: 184 SQ.FT.

PROPOSED

FIXED DECK
AREA: 300 SQ.FT.

FLOATING DOCK
AREA: 200 SQ.FT.

RAMP
AREA: 72 SQ.FT.

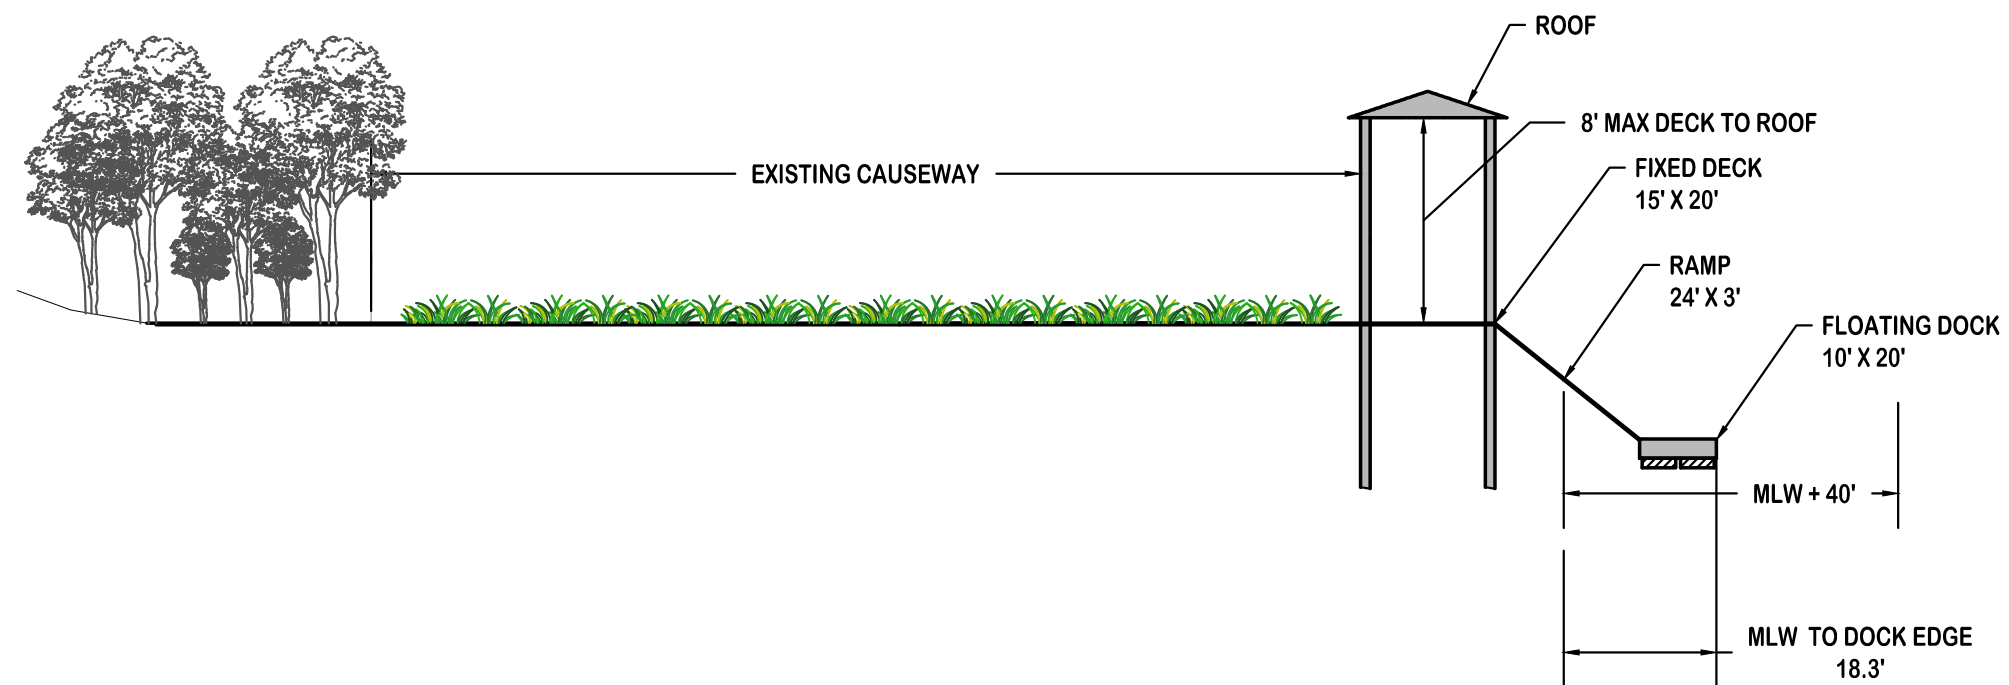

MODIFIED PROFILE

9520 FERGUSON AVE
SAVANNAH, GA

PREPARED FOR:
BETHESDA ACADEMY

DATE: 09/19/25
SCALE: 1" = 20'

3

SHEET: