


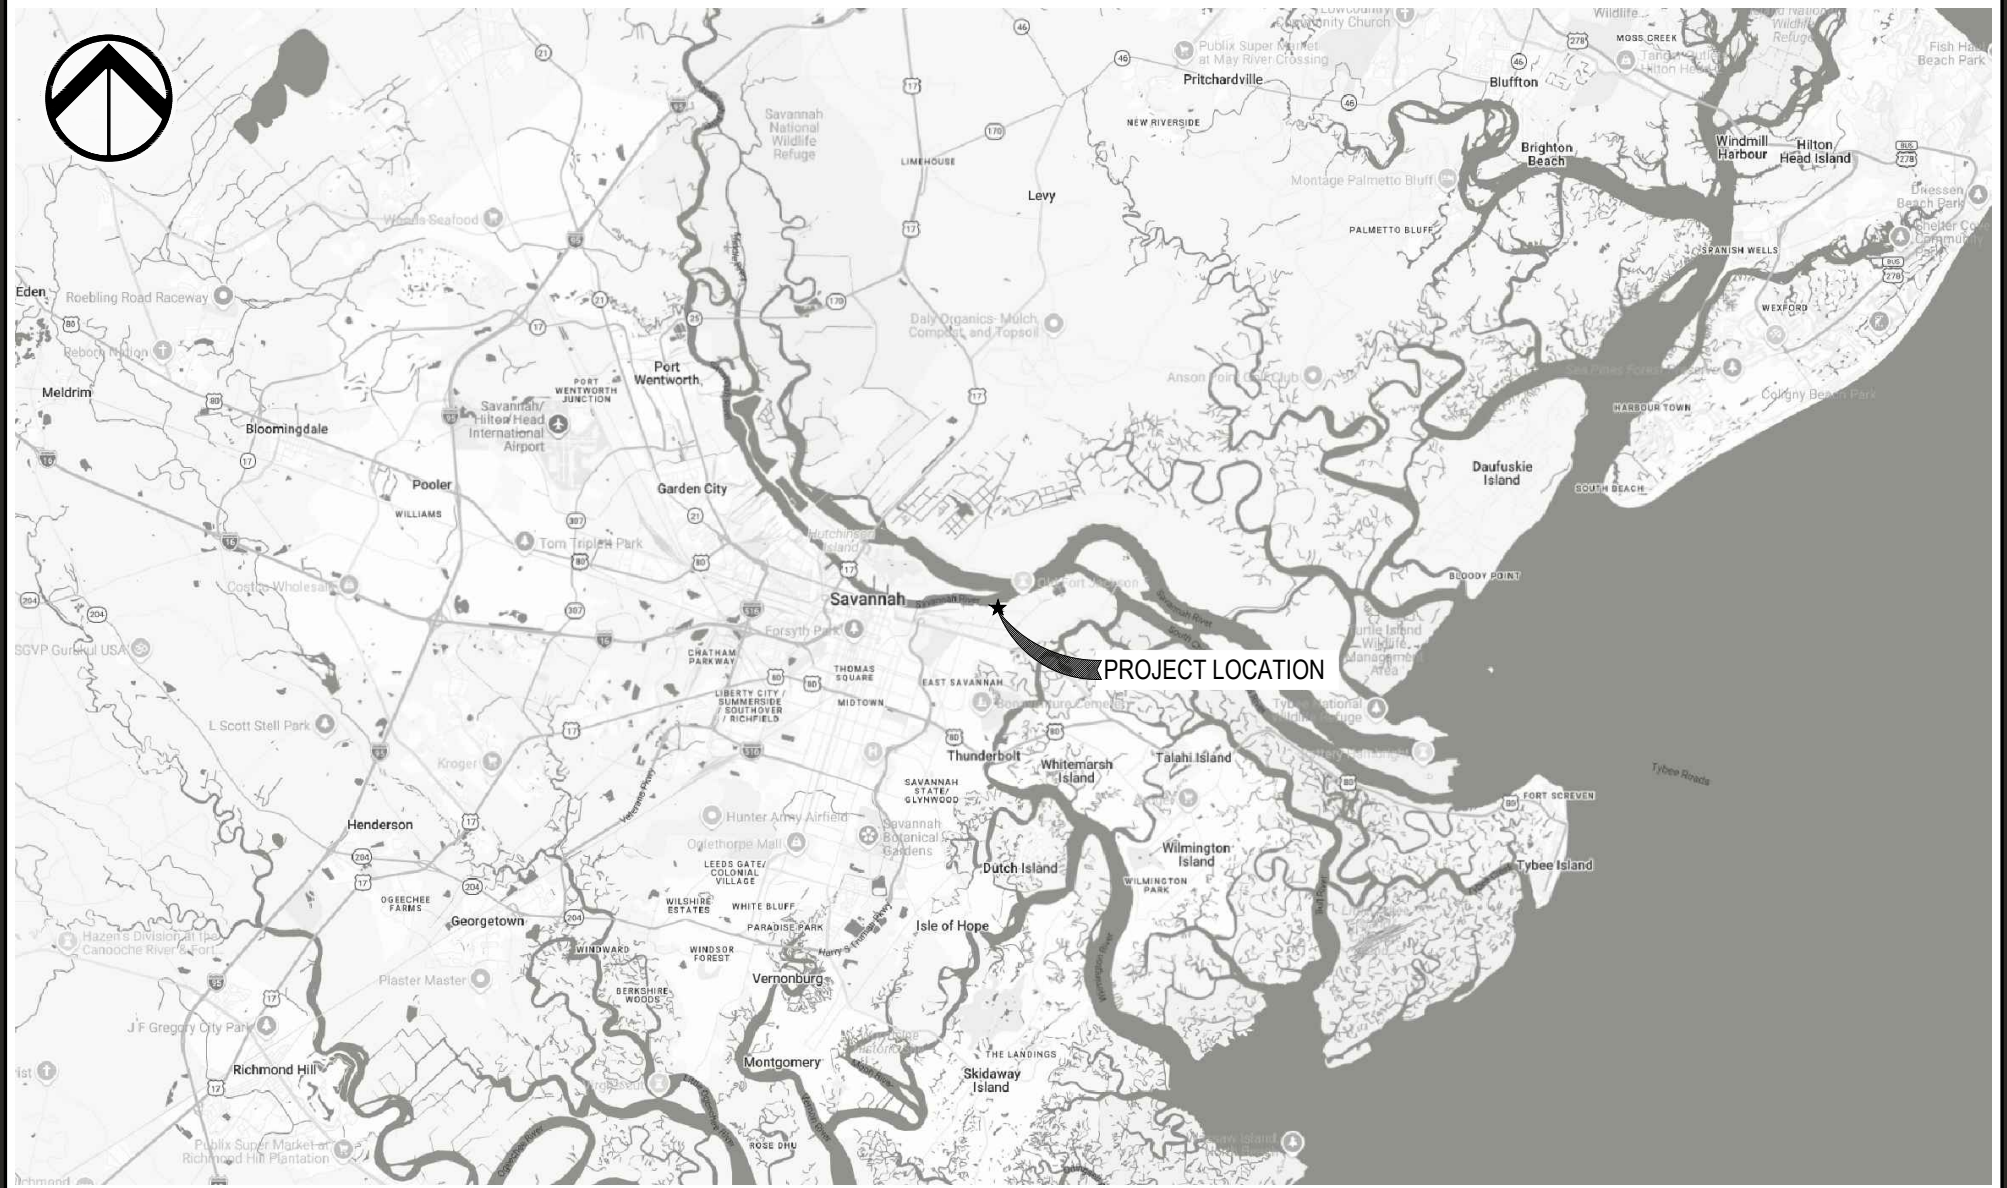

VICINITY MAP

PROPOSED ACTIVITY: MOORING PERMIT

**COLONIAL OIL
MOORING PERMITS
CHATHAM COUNTY**


Applicant: COLONIAL OIL
Date: 2/18/26
County: CHATHAM COUNTY
JOB#: 26-1016
SCALE: 1" = 4 MILES
DATUM: NAVD88
SHEET: 1 of 8

- GENERAL NOTES:**
- 1. MAPS REFERENCED FROM GOOGLE MAPS
 - 2. HORIZONTAL DATUM IS GEORGIA STATE PLANE EAST ZONE NAD83
 - 3. **PROJECT LOCATION:**
LATITUDE: N32.079702
LONGITUDE: W81.042233



Ball Maritime Group
4 Cedar View Court | Savannah, GA 31410
www.ballmaritime.com | (912) 662-2914
Copyright © 2024



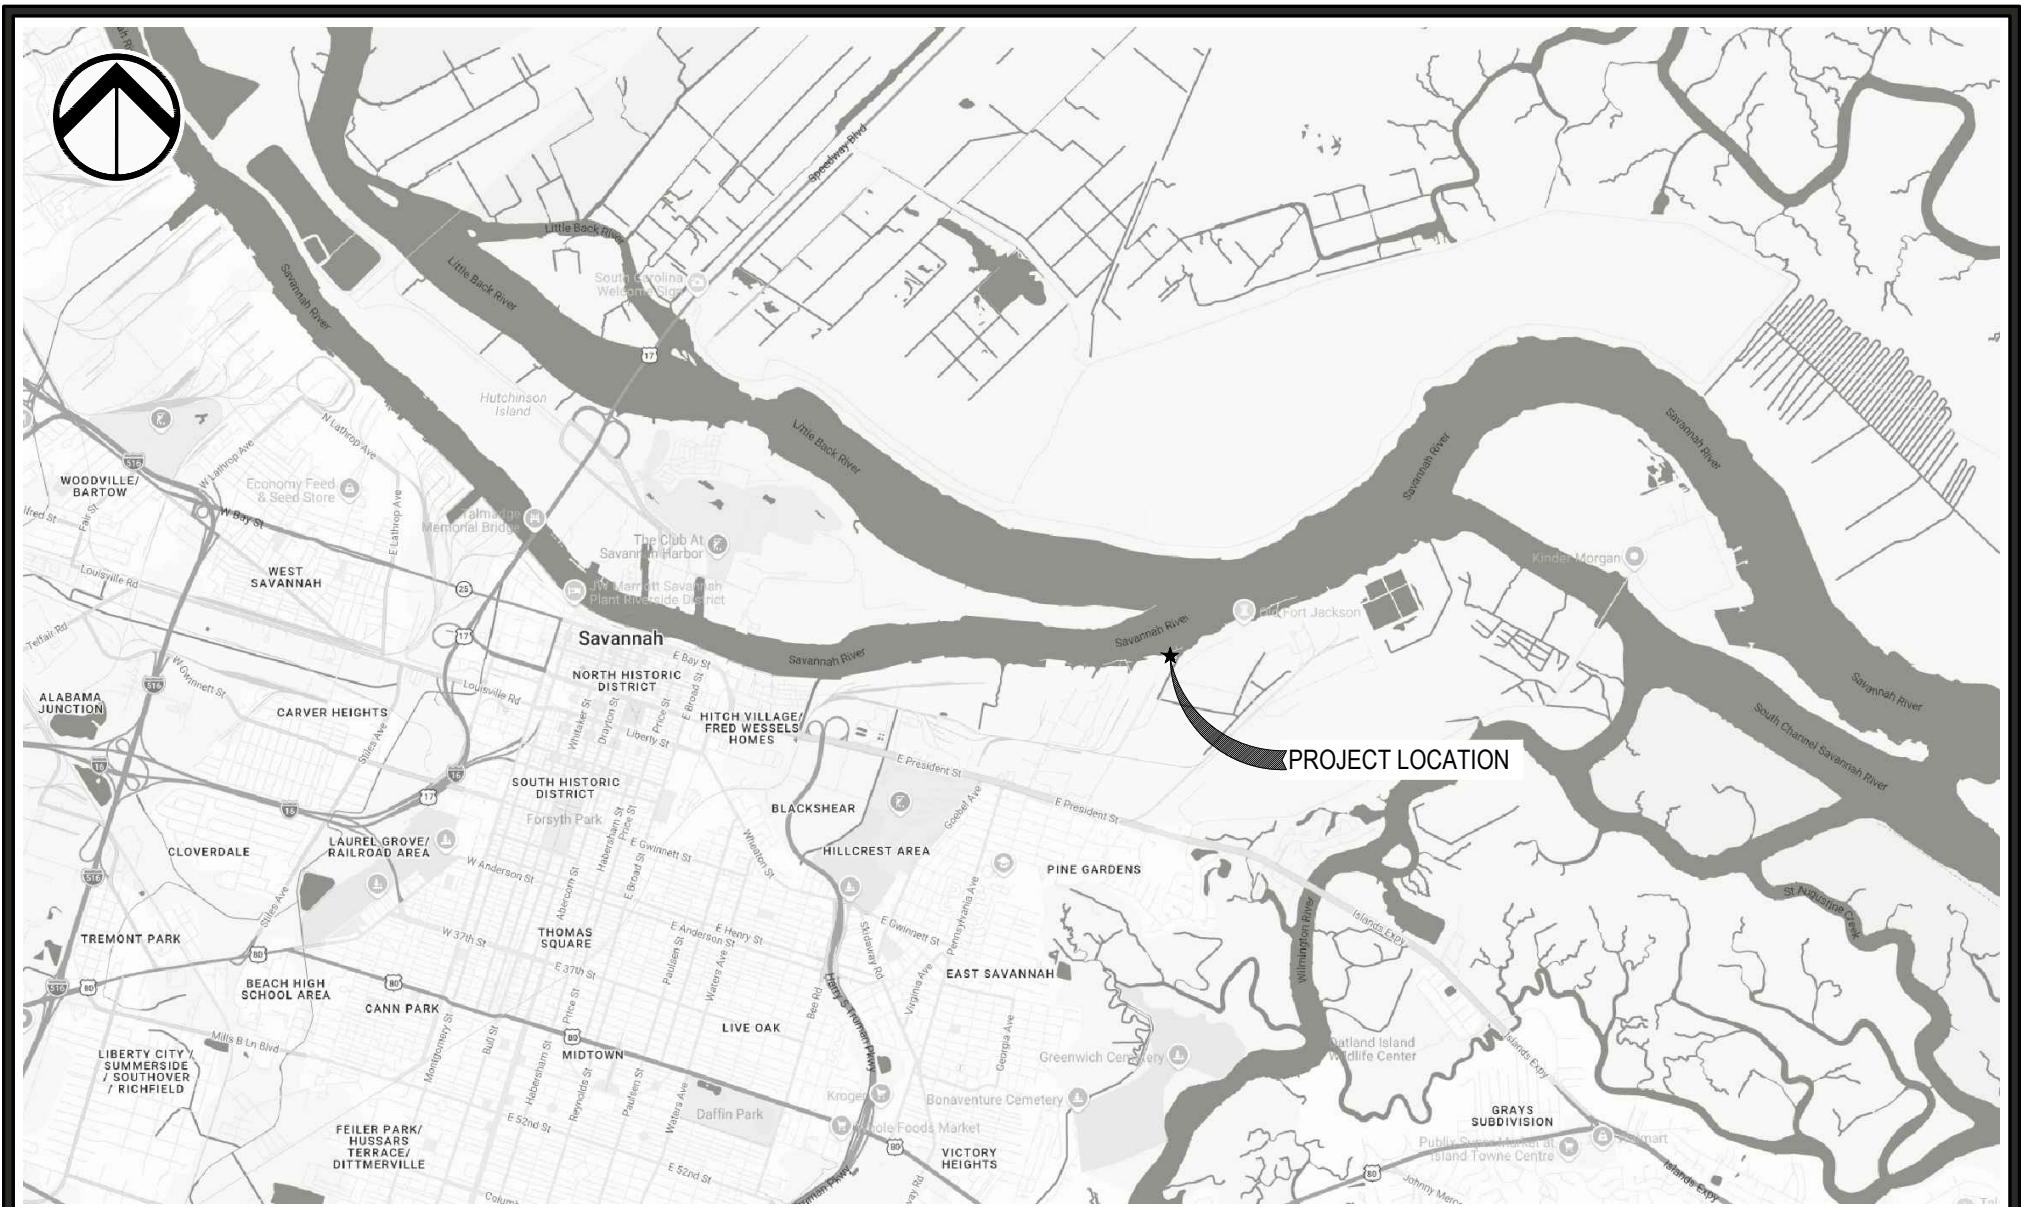

LOCATION MAP

PROPOSED ACTIVITY: MOORING PERMIT

COLONIAL OIL MOORING PERMITS

CHATHAM COUNTY

Applicant: **COLONIAL OIL**
Date: **2/18/26**
County: **CHATHAM COUNTY**
JOB#: **26-1016**
SCALE: **1" = 1 MILE**
DATUM: **NAVD88**
SHEET: **2 of 8**

GENERAL NOTES:

1. MAPS REFERENCED FROM GOOGLE MAPS
2. HORIZONTAL DATUM IS GEORGIA STATE PLANE
EAST ZONE NAD83
3. PROJECT LOCATION:
LATITUDE: **N32.079702**
LONGITUDE: **W81.042233**



Ball Maritime Group

4 Cedar View Court | Savannah, GA 31410
www.ballmaritime.com | (912) 662-2914
Copyright © 2024





USACE NAVIGATION
CHANNEL LIMITS

FLOOD
EBB

RIPARIAN
EXTENSION LINE

EXISTING STRUCTURES
BY ADJACENT OWNER

EXISTING MOORING
DOLPHIN

MHW & CMPA LINE

MLW LINE

1,346' MHW TO MHW

1,309' MLW TO MLW

EXISTING PIPE PILE
DOLPHIN, (7 SF EACH,
TYP OF 6)

RIPARIAN
EXTENSION LINE

EXISTING CONCRETE PIER

EXISTING MOORING
DOLPHIN

PIER LOCATION
N: 758223.9626
E: 1004432.3764
LAT: N32.079702
LONG: W81.042233

EXISTING CONDITION

PROPOSED ACTIVITY: MOORING PERMIT

COLONIAL OIL MOORING PERMITS

CHATHAM COUNTY

Applicant: COLONIAL OIL
Date: 2/18/26
County: CHATHAM COUNTY
JOB#: 26-1016
SCALE: 1" = 100'
DATUM: NAVD88
SHEET: 3 of 8


GENERAL NOTES:


1. HORIZONTAL DATUM IS GEORGIA STATE PLANE EAST ZONE NAD83
2. PROJECT LOCATION:
LATITUDE: N32.079702
LONGITUDE: W81.042233
3. SOUNDING REFERENCE: PEEPLESIND.COM
INDUSTRIAL MARINE SERVICES
NAVD88 DATUM POINTS DATED 7/13/2023



Ball Maritime Group

4 Cedar View Court | Savannah, GA 31410
www.ballmaritime.com | (912) 662-2914
Copyright © 2024

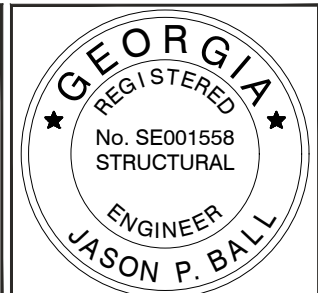

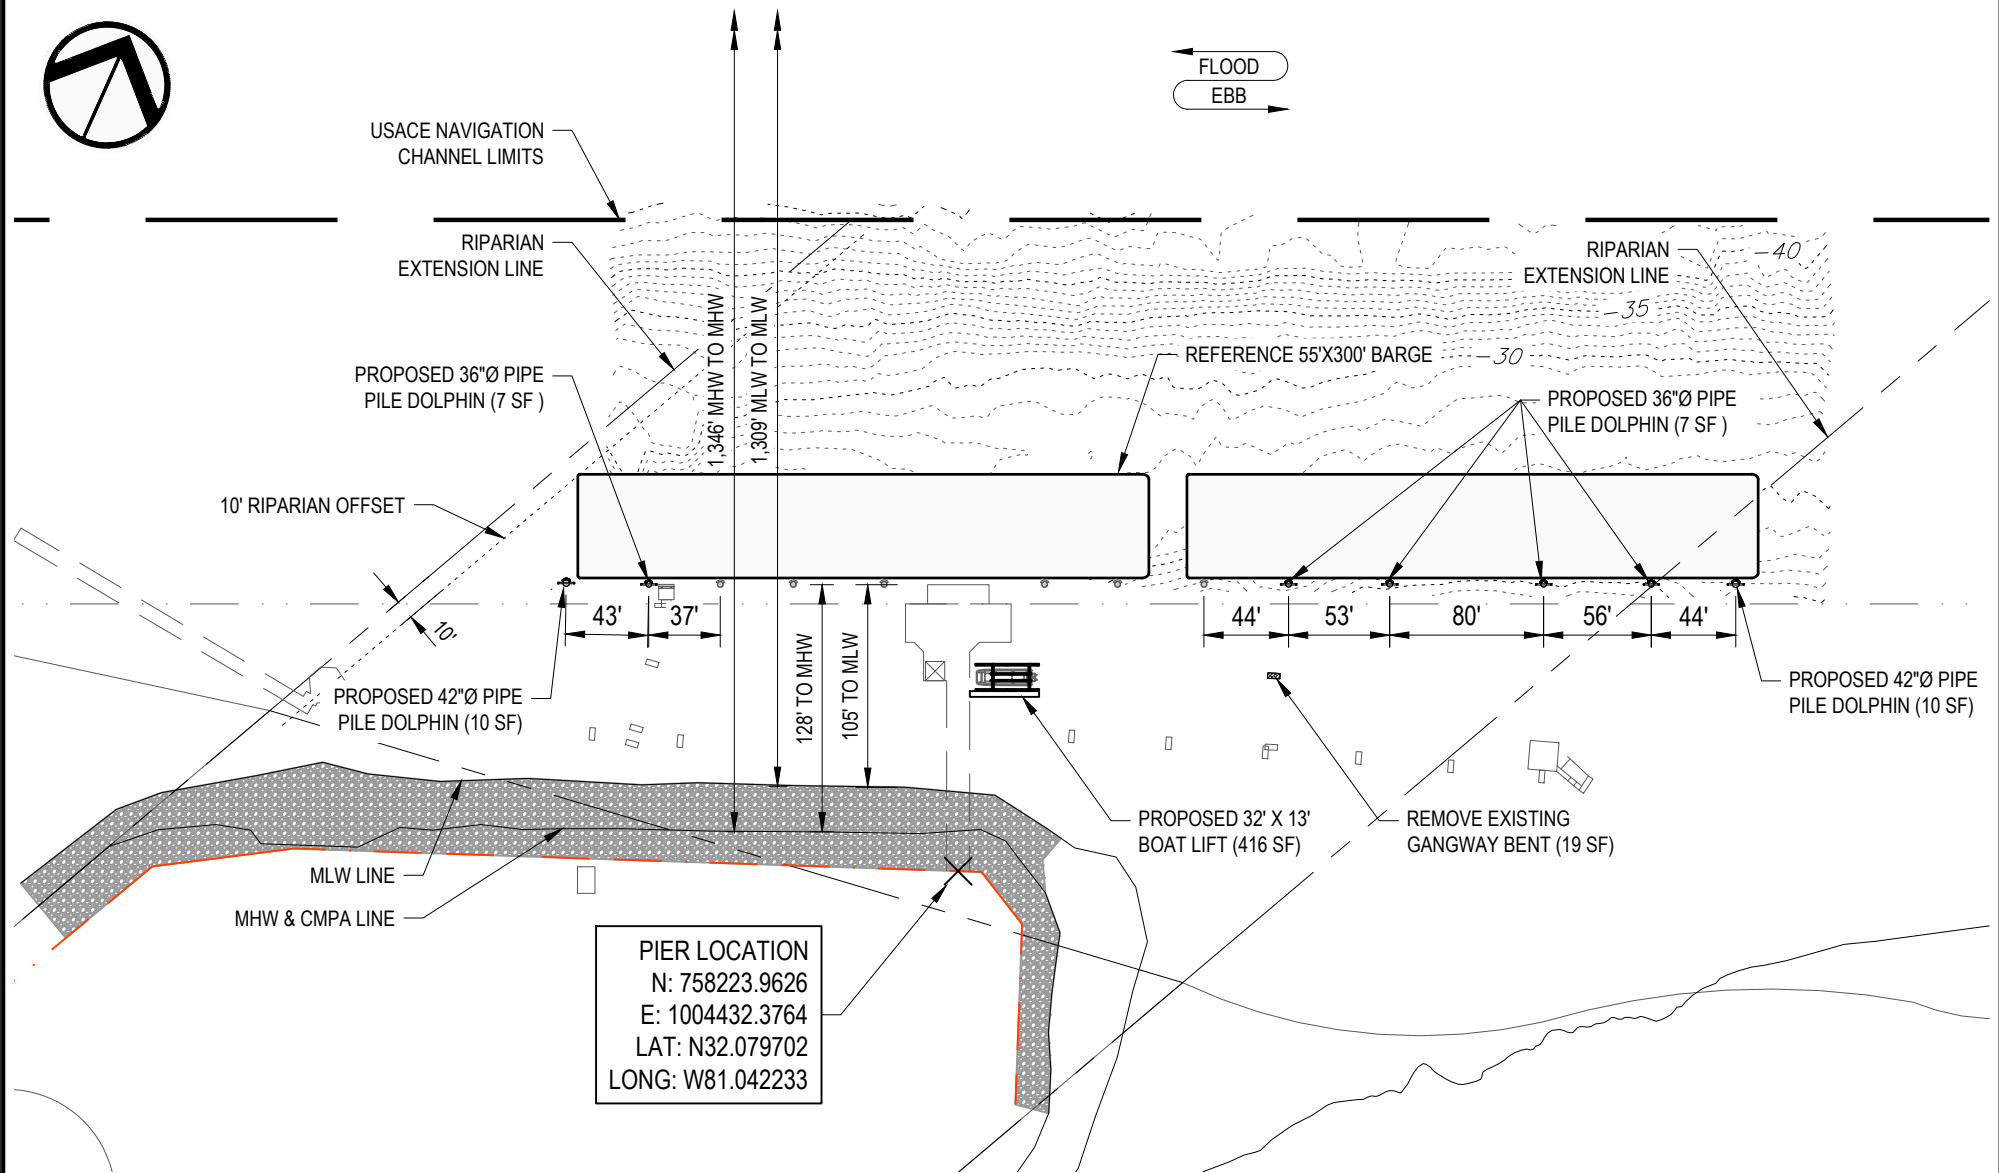

PROPOSED IMPROVEMENTS

PROPOSED ACTIVITY: MOORING PERMIT

COLONIAL OIL
MOORING PERMITS
CHATHAM COUNTY

Applicant: COLONIAL OIL
Date: 2/18/26
County: CHATHAM COUNTY
JOB#: 26-1016
SCALE: 1" = 100'
DATUM: NAVD88
SHEET: 4 of 8

GENERAL NOTES:

- HORIZONTAL DATUM IS GEORGIA STATE PLANE EAST ZONE NAD83
- PROJECT LOCATION:
LATITUDE: N32.079702
LONGITUDE: W81.042233
- SOUNDING REFERENCE: PEEPLESIND.COM
INDUSTRIAL MARINE SERVICES
NAVD88 DATUM POINTS DATED 7/13/2023



Ball Maritime Group

4 Cedar View Court | Savannah, GA 31410
www.ballmaritime.com | (912) 662-2914
Copyright © 2024





14" SQ CONC PILE, TYP

EXISTING CONCRETE PIER

21' LONG BUNKS, TYP

PROPOSED 32' X 13'
BOAT LIFT (416 SF)

PROPOSED 36' X 3'
CANTILEVERED
CATWALK (108 SF)

FLOOD
EBB

PROPOSED BOAT LIFT

PROPOSED ACTIVITY: MOORING PERMIT

COLONIAL OIL MOORING PERMITS

CHATHAM COUNTY

Applicant: COLONIAL OIL
Date: 2/18/26
County: CHATHAM COUNTY
JOB#: 26-1016
SCALE: 1" = 20'
DATUM: NAVD88
SHEET: 5 of 8


GENERAL NOTES:


- HORIZONTAL DATUM IS GEORGIA STATE PLANE EAST ZONE NAD83
- PROJECT LOCATION:
LATITUDE: N32.079702
LONGITUDE: W81.042233
- SOUNDING REFERENCE: BOTTOM LINE ECHO COMPANY HYDROGRAPHIC SURVEYS
NAVD 88 DATUM POINTS DATED 05/11/2026
- FINAL CONFIGURATION OF BEAMS, BUNKS, MECHANICAL, ELECTRICAL TO BE DETERMINED BASED ON MANUFACTURERS SPECIFICATIONS



Ball Maritime Group

4 Cedar View Court | Savannah, GA 31410
www.ballmaritime.com | (912) 662-2914
Copyright © 2024

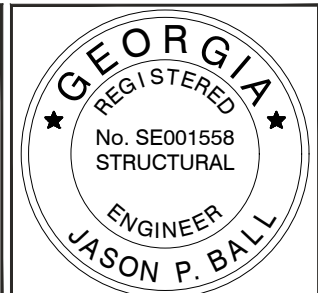

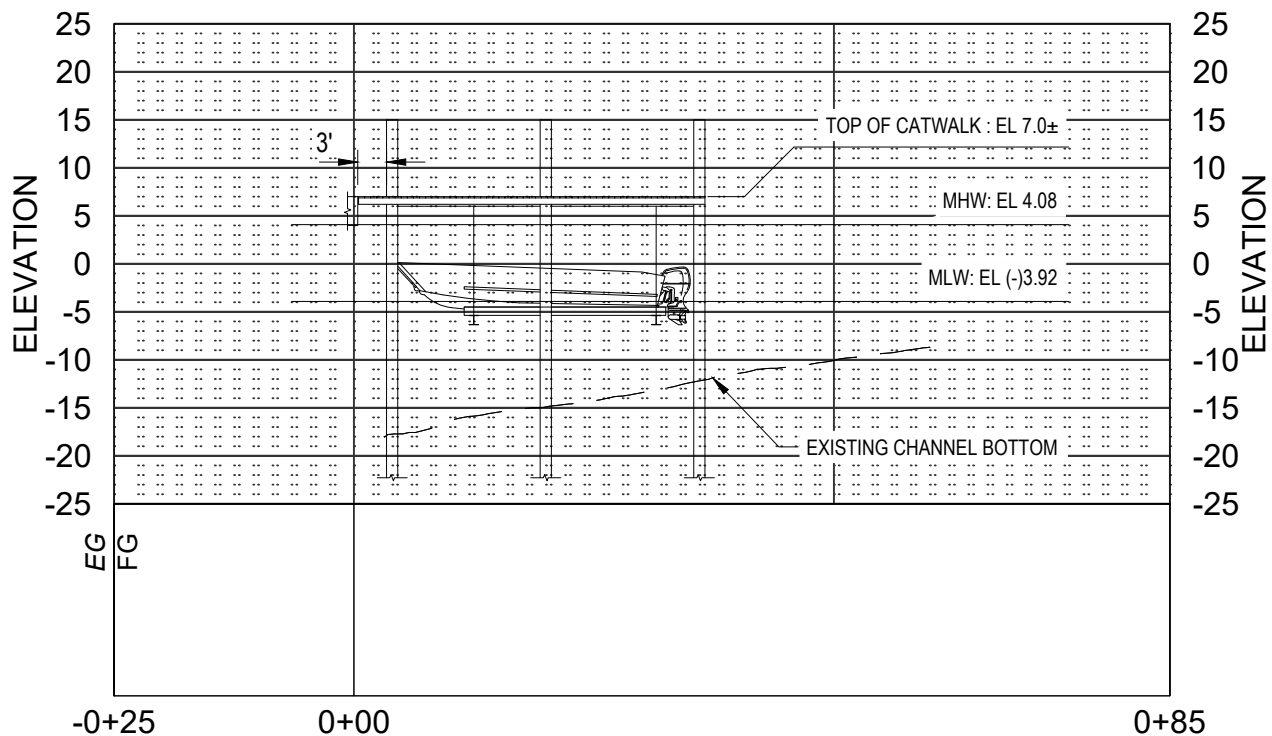

BOAT LIFT PROFILE A-A

PROPOSED ACTIVITY: MOORING PERMIT

COLONIAL OIL MOORING PERMITS

CHATHAM COUNTY

Applicant: COLONIAL OIL
Date: 2/18/26
County: CHATHAM COUNTY
JOB#: 26-1016
SCALE: 1" = 20'
DATUM: NAVD88
SHEET: 6 of 8


GENERAL NOTES:


- HORIZONTAL DATUM IS GEORGIA STATE PLANE EAST ZONE NAD83
- PROJECT LOCATION:
LATITUDE: N32.079702
LONGITUDE: W81.042233
- SOUNDING REFERENCE: BOTTOM LINE ECHO COMPANY HYDROGRAPHIC SURVEYS
NAVD 88 DATUM POINTS DATED 05/11/2026
- FINAL CONFIGURATION OF BEAMS, BUNKS, MECHANICAL, ELECTRICAL TO BE DETERMINED BASED ON MANUFACTURERS SPECIFICATIONS




Ball Maritime Group

4 Cedar View Court | Savannah, GA 31410
www.ballmaritime.com | (912) 662-2914
Copyright © 2024

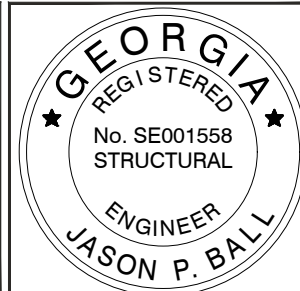


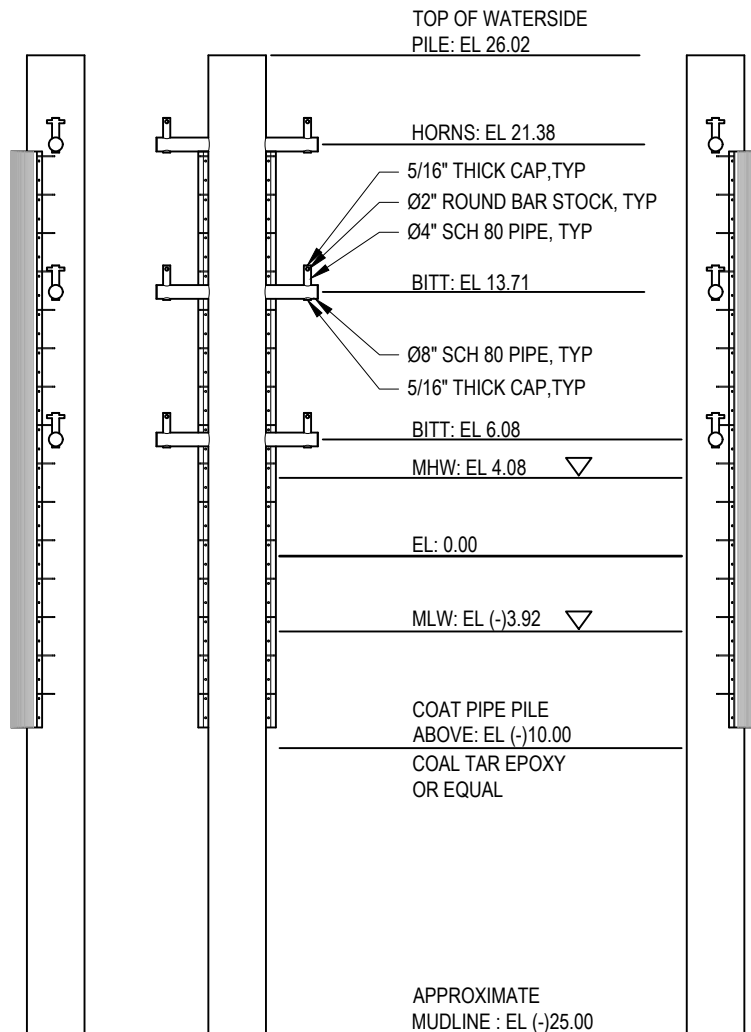

LEFT, FRONT, AND RIGHT VIEW
SCALE: 1" = 10'

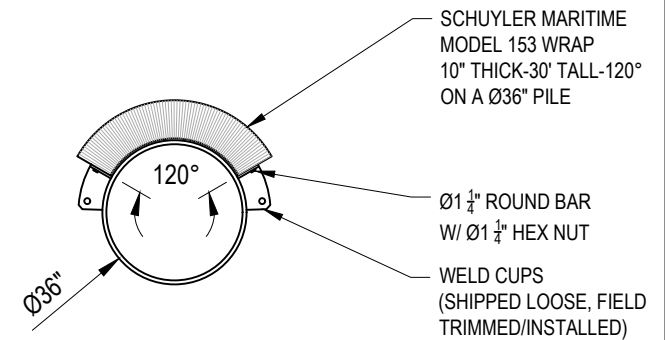

SECTION VIEW
SCALE: 3" = 1'-0"

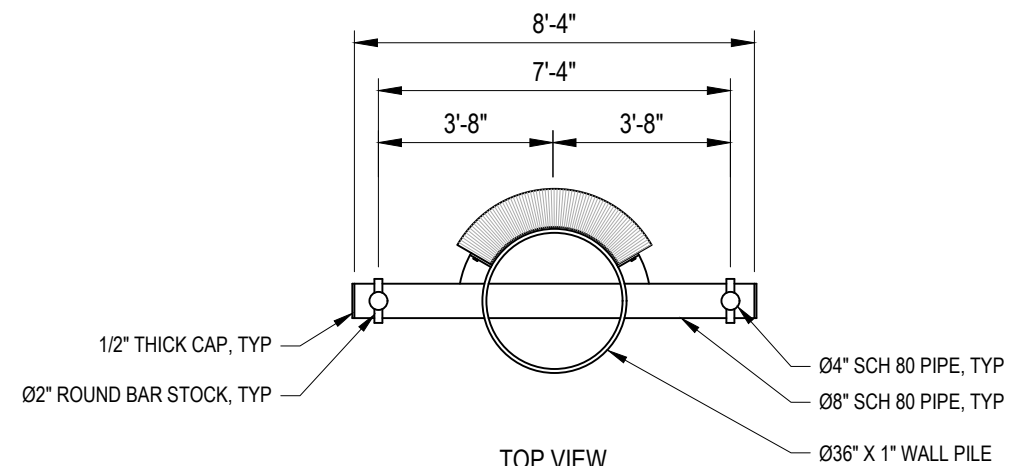

TOP VIEW
SCALE: 3" = 1'-0"

36 DIA PIPE PILE DOLPHIN

PROPOSED ACTIVITY: MOORING PERMIT

COLONIAL OIL
MOORING PERMITS
CHATHAM COUNTY

Applicant: COLONIAL OIL
Date: 2/18/26
County: CHATHAM COUNTY
JOB#: 26-1016
SCALE: AS SHOWN
DATUM: NAVD88
SHEET: 7 of 8

GENERAL NOTES:


1. VERTICAL DATUM MHW AND MLW REFERENCE:
NOAA ONLINE VERTICAL DATUM TRANSFORMATION
BASED OFF OF NAVD88 AT SITE LOCATION




Ball Maritime Group

4 Cedar View Court | Savannah, GA 31410
www.ballmaritime.com | (912) 662-2914
Copyright © 2024




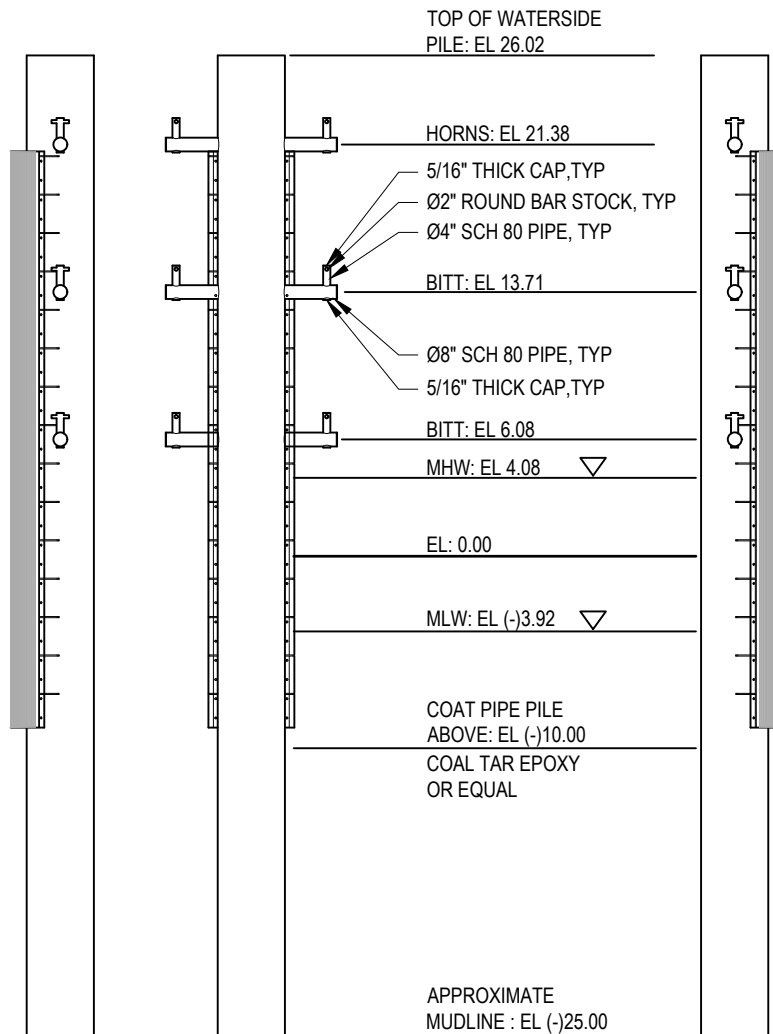

LEFT, FRONT, AND RIGHT VIEW
SCALE: 1" = 10'

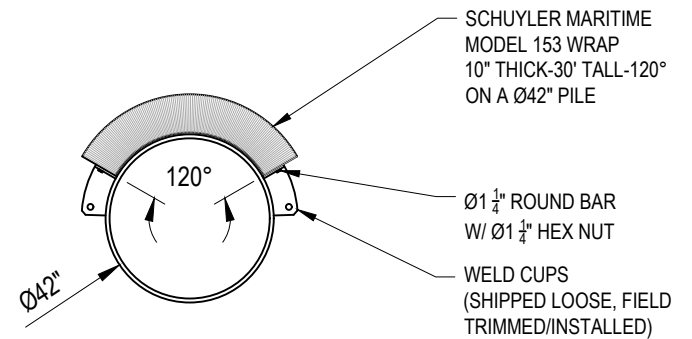

SECTION VIEW
SCALE: 3" = 1'-0"

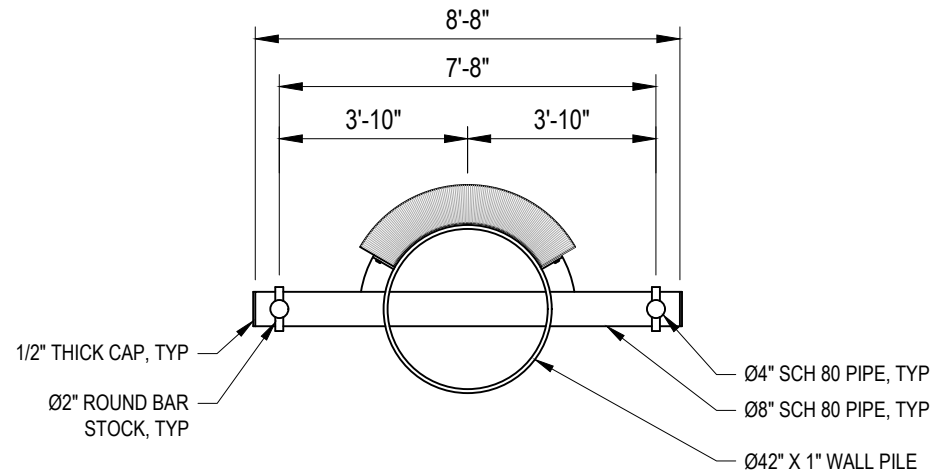

TOP VIEW
SCALE: 3" = 1'-0"

42 DIA PIPE PILE DOLPHIN

PROPOSED ACTIVITY: MOORING PERMIT

COLONIAL OIL
MOORING PERMITS

CHATHAM COUNTY

Applicant: COLONIAL OIL
Date: 2/18/26
County: CHATHAM COUNTY
JOB#: 26-1016
SCALE: AS SHOWN
DATUM: NAVD88
SHEET: 8 of 8

GENERAL NOTES:

1. VERTICAL DATUM MHW AND MLW REFERENCE:
NOAA ONLINE VERTICAL DATUM TRANSFORMATION
BASED OFF OF NAVD88 AT SITE LOCATION



Ball Maritime Group

4 Cedar View Court | Savannah, GA 31410
www.ballmaritime.com | (912) 662-2914
Copyright © 2024

