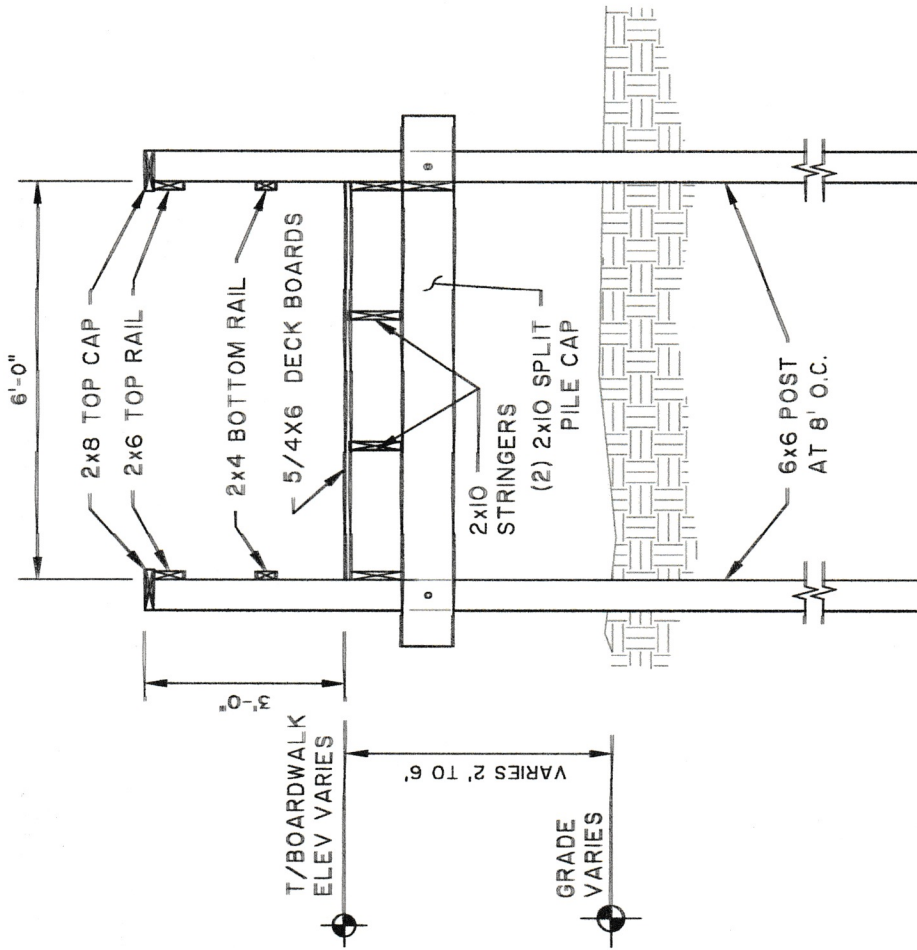


THOMAS & HUTTON
Engineering | Surveying | Planning | GIS | Consulting

50 Park of Commerce Way
Savannah, GA 31405 • 912.234.5300
www.thomasandhutton.com

DUNE WALKOVER

SHEET TITLE:
TYPICAL EXISTING WALKOVER SECTION

CLIENT:
CITY OF TYBEE ISLAND, GEORGIA

LOCATION: TYBEE ISLAND, GEORGIA
DATE: 12/15/2021
JOB NUMBER: J-27209.0028

DRAWN BY: RAS
REVIEWED BY: JAH
SHEET: 1
SCALE: 3/8" = 1'-0"

DUNE WALKOVER

TYPICAL NEW SECTION AT SEATING AREA



CLIENT:
CITY OF TYBEE ISLAND, GEORGIA
LOCATION: TYBEE ISLAND, GEORGIA
DATE: 12/15/2021
JOB NUMBER: J-27209.0028

DRAWN BY: RAS
REVIEWED BY: JAH


SHEET: 3
SCALE: 3/8" = 1'-0"

THOMAS & HUTTON
Engineering | Surveying | Planning | GIS | Consulting

50 Park of Commerce Way
Savannah, GA 31405 • 912.234.5300
www.thomasandhutton.com

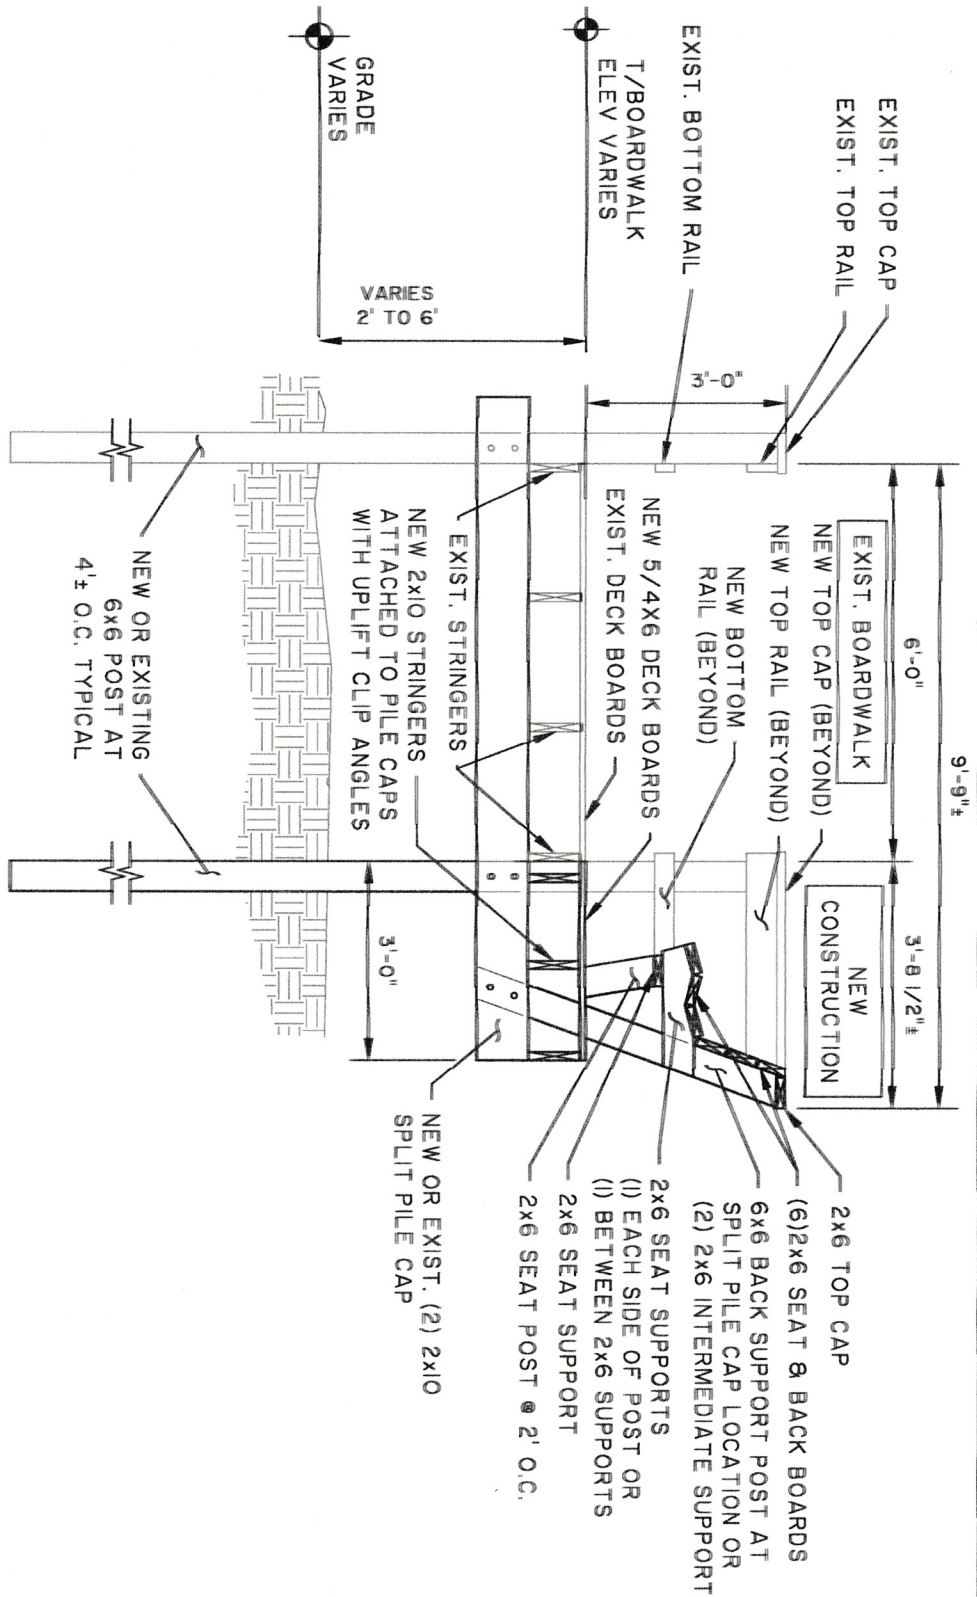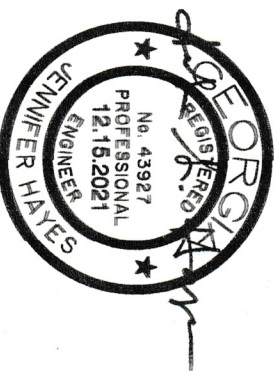

Z:\27209\27209.0028\ENGINEERING\DRAWINGS\PERMIT\27209.0028 PERMIT DETAIL - SWING REVISION - Mar 23, 2023 - 5:10 PM

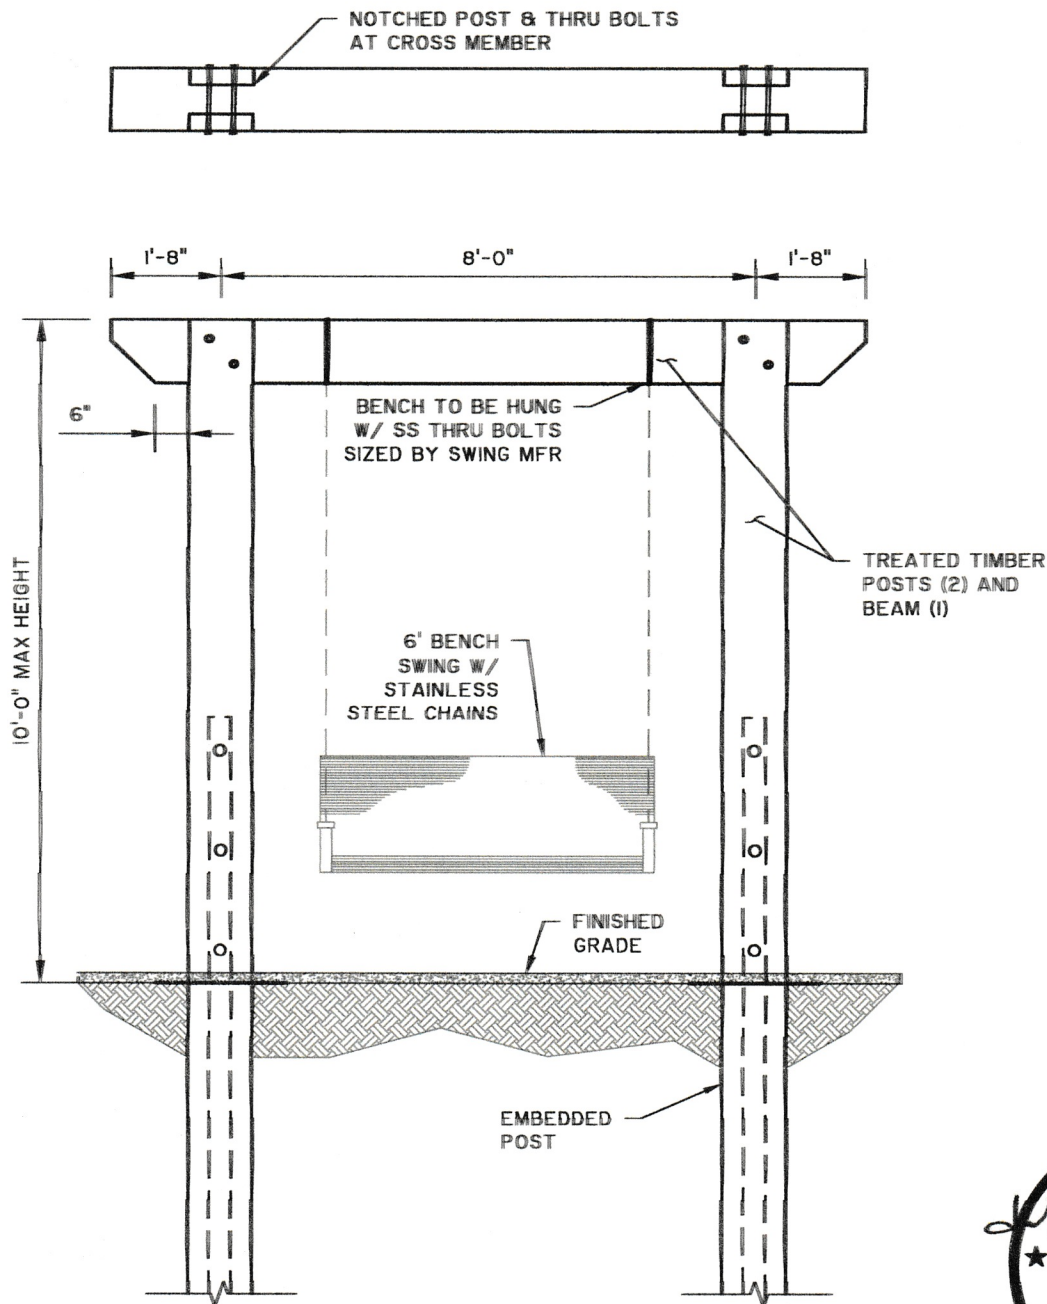

PERMIT DRAWINGS

SHEET NAME

TYPICAL SWING DETAIL

CLIENT:

CITY OF TYBEE ISLAND

LOCATION: TYBEE ISLAND, GA

DATE: 3.23.2023

JOB NUMBER: J-27209.0028

DRAWN BY: JAH

REVIEWED BY: CS

SHEET: 1

SCALE: 3/8" = 1'-0"



THOMAS & HUTTON
Engineering | Surveying | Planning | GIS | Consulting

50 Park of Commerce Way
Savannah, GA 31405 • 912.234.5300

www.thomasandhutton.com