



REV.	#	DATE	DESCRIPTION
1		01/08/24	ISSUED FOR CONSTRUCTION


US SUGAR SAVANNAH REFINERY
PORT WENTWORTH, GA
SECONDARY LIME TANK
END BENT PLANS AND ELEVATION AND SECTIONS

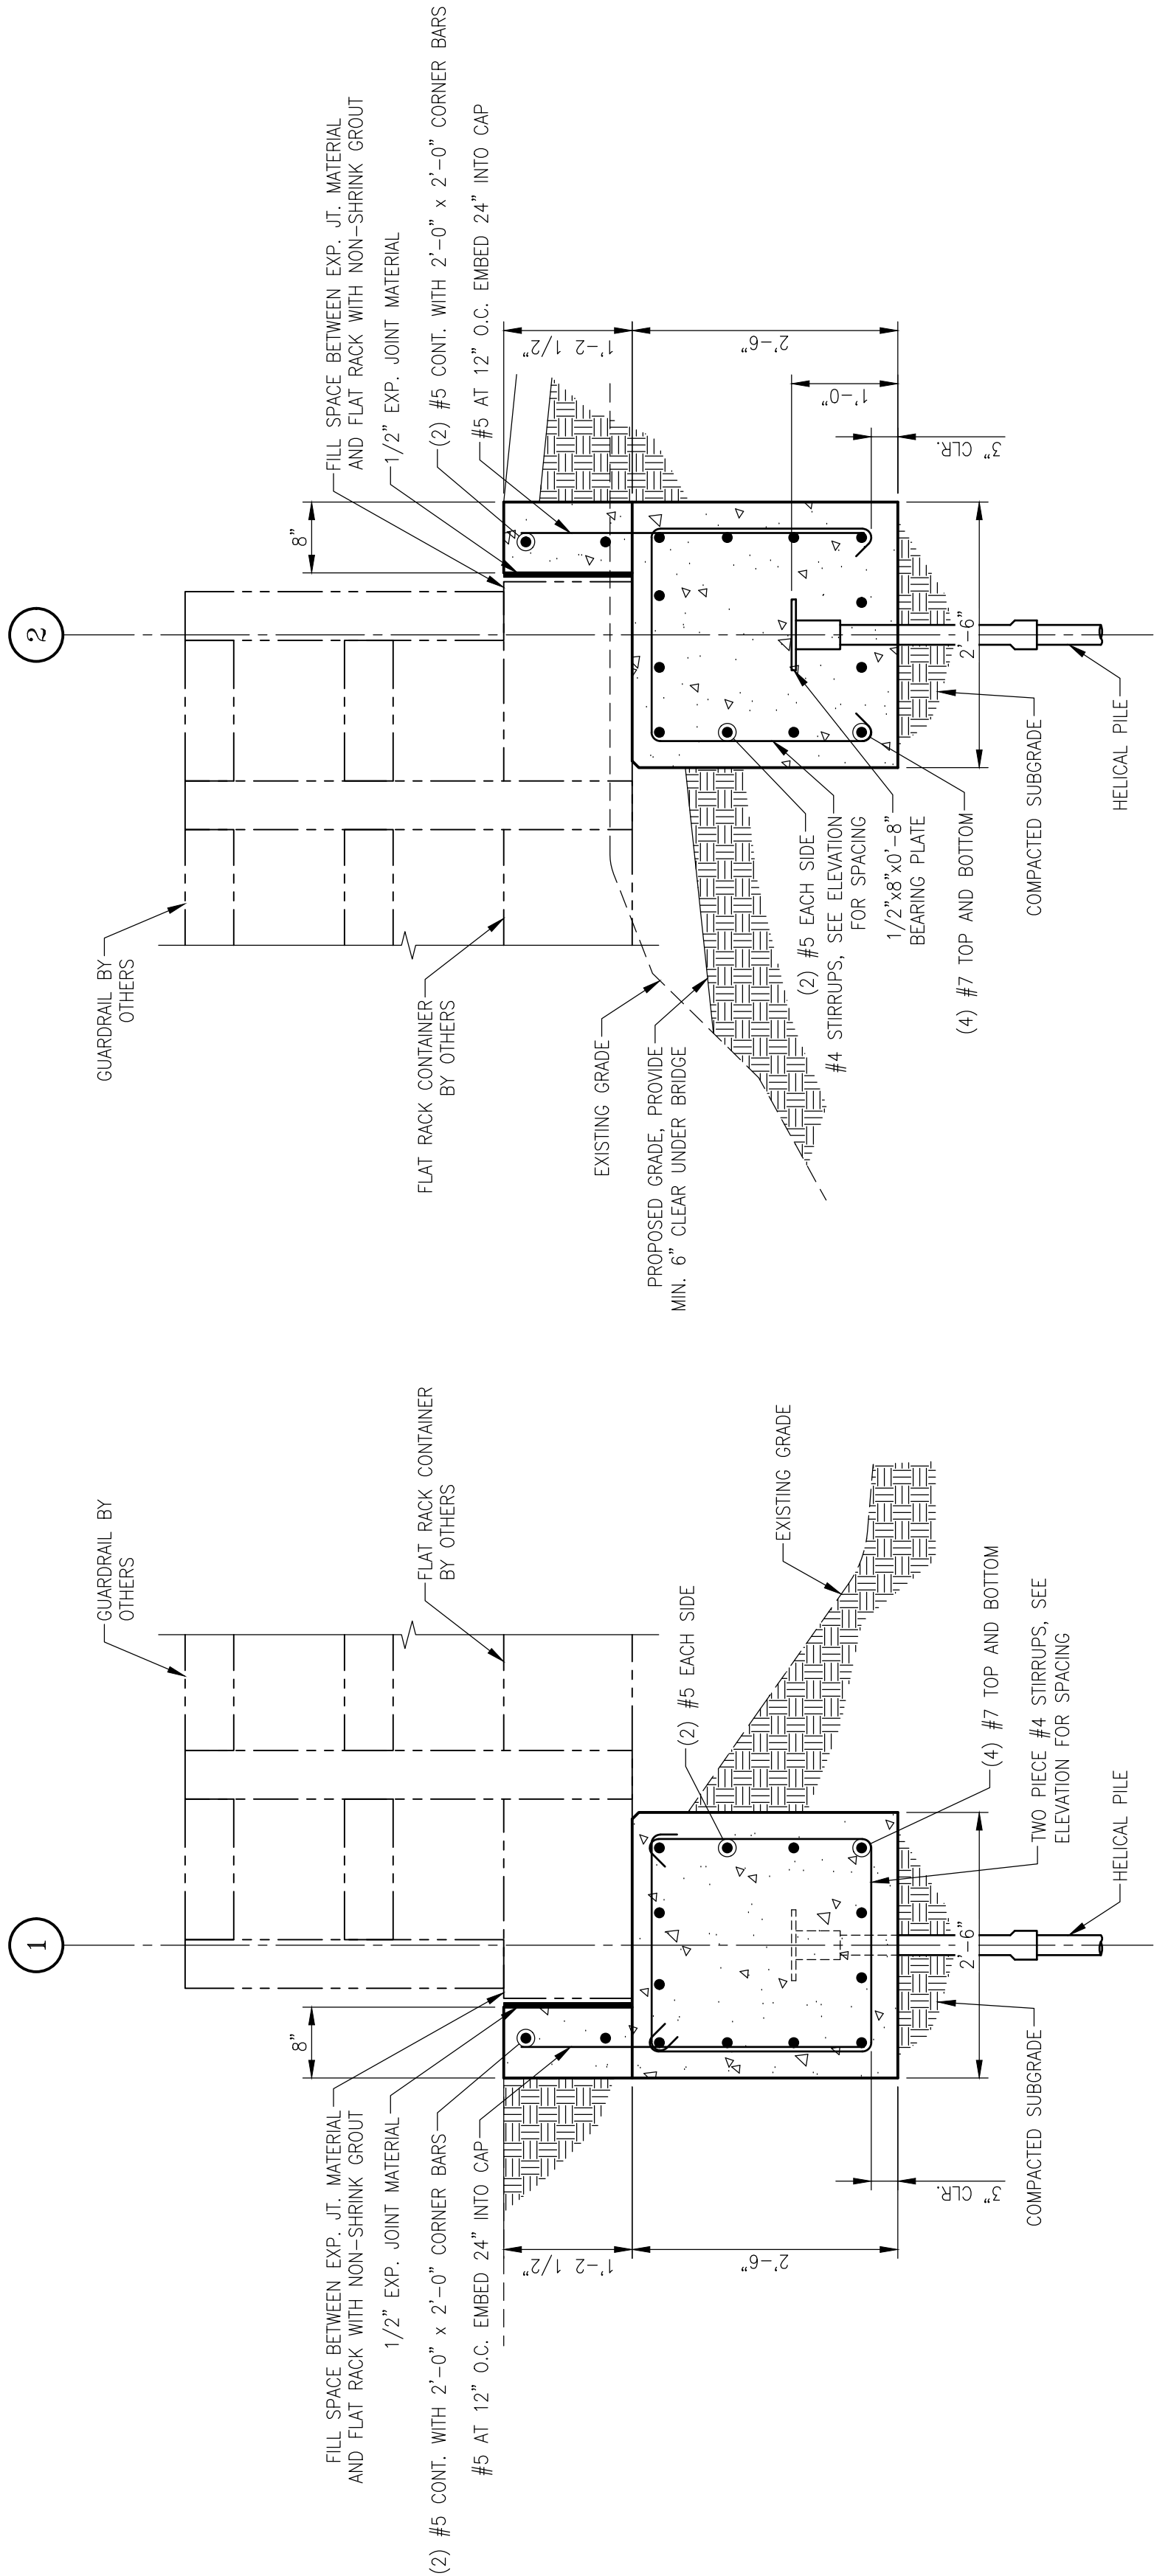

4 SECTION AT PILES
S201 SCALE 3/4" = 1'-0"

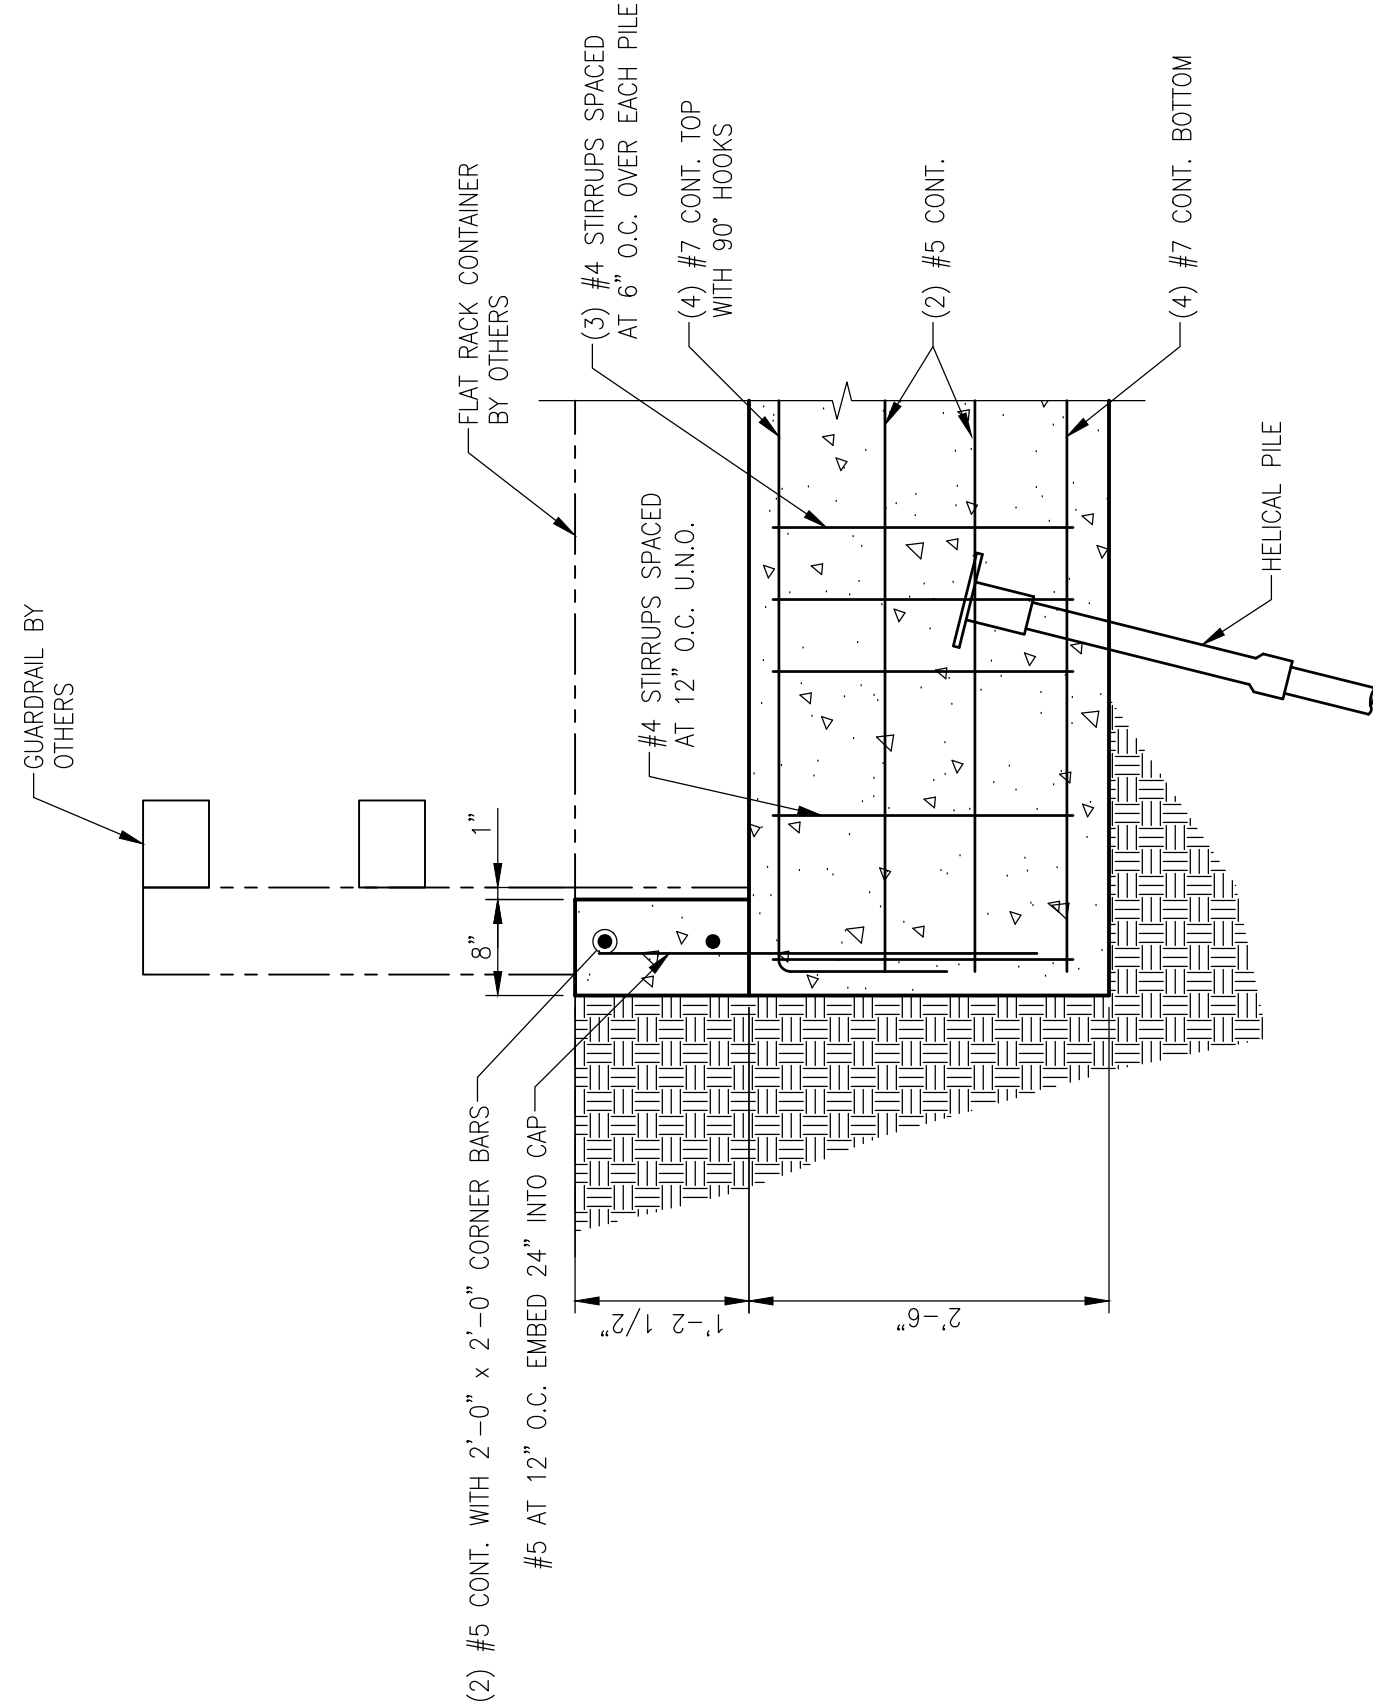


5 SECTION
S201 SCALE 3/4" = 1'-0"

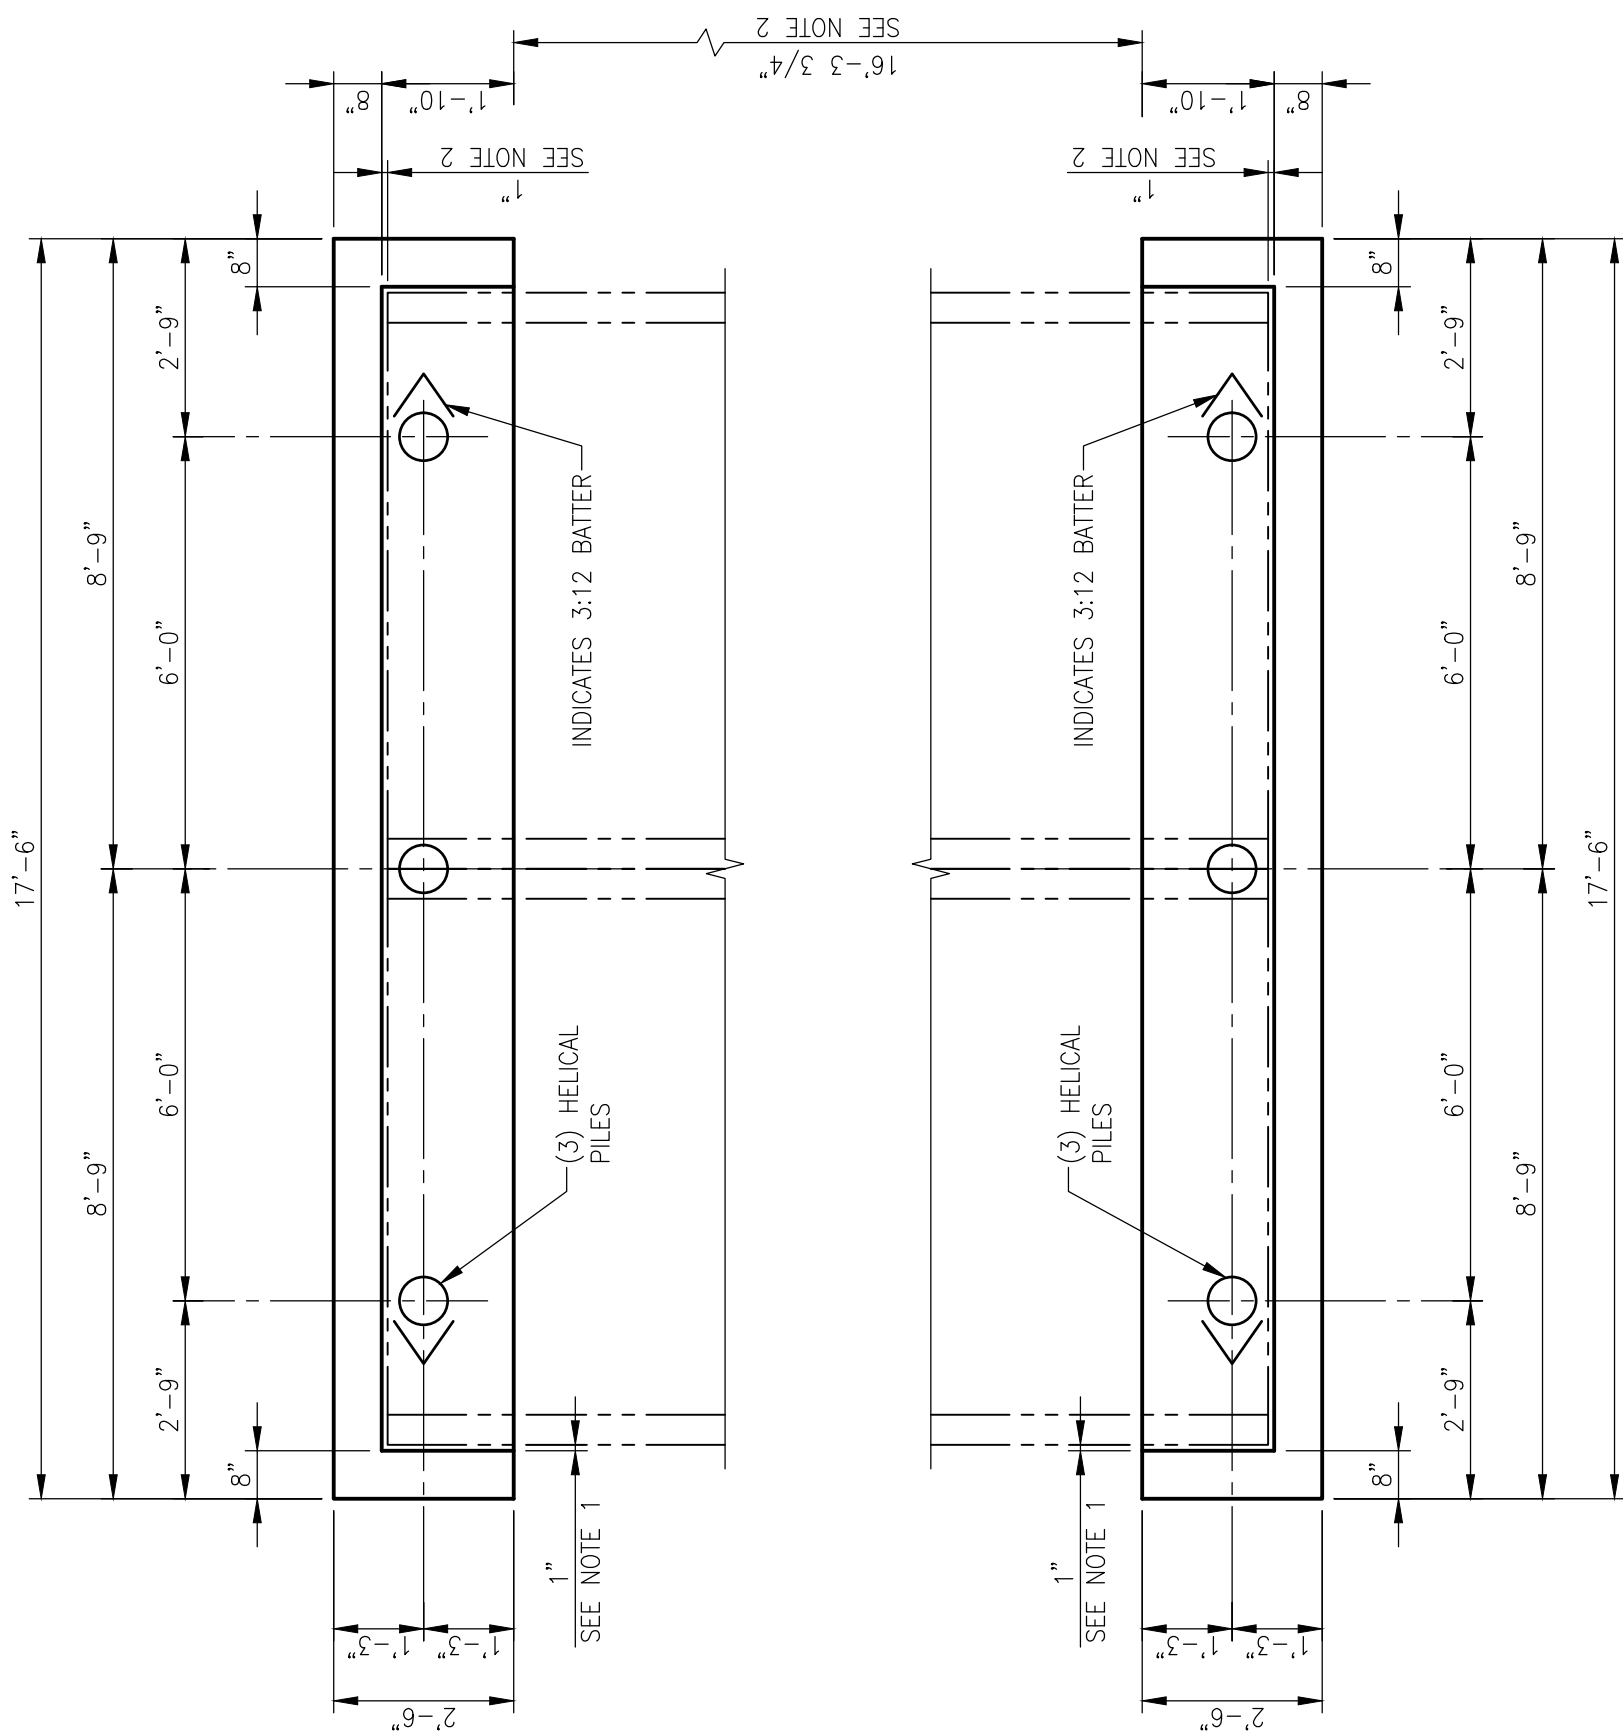

1 END BENT 1 & 2 PLAN
S201 SCALE 3/8" = 1'-0"

- NOTES:
- CONTRACTOR SHALL FIELD VERIFY WIDTH OF FLAT RACK CONTAINERS AND ADJUST WIDTH OF END BENTS AS REQUIRED TO MAINTAIN 1" CLEAR.
 - CONTRACTOR SHALL FIELD VERIFY LENGTH OF FLAT RACK CONTAINERS AND ADJUST LOCATION OF END BENTS AS REQUIRED TO MAINTAIN 1" CLEAR.
 - CONTRACTOR SHALL FIELD VERIFY HEIGHT OF FLAT RACK CONTAINERS AND ADJUST HEIGHT OF WALL AS REQUIRED.
 - PILES SHALL BE EMBEDDED 1'-0" INTO CAP WITH A TOLERANCE OF $\pm 3"$.

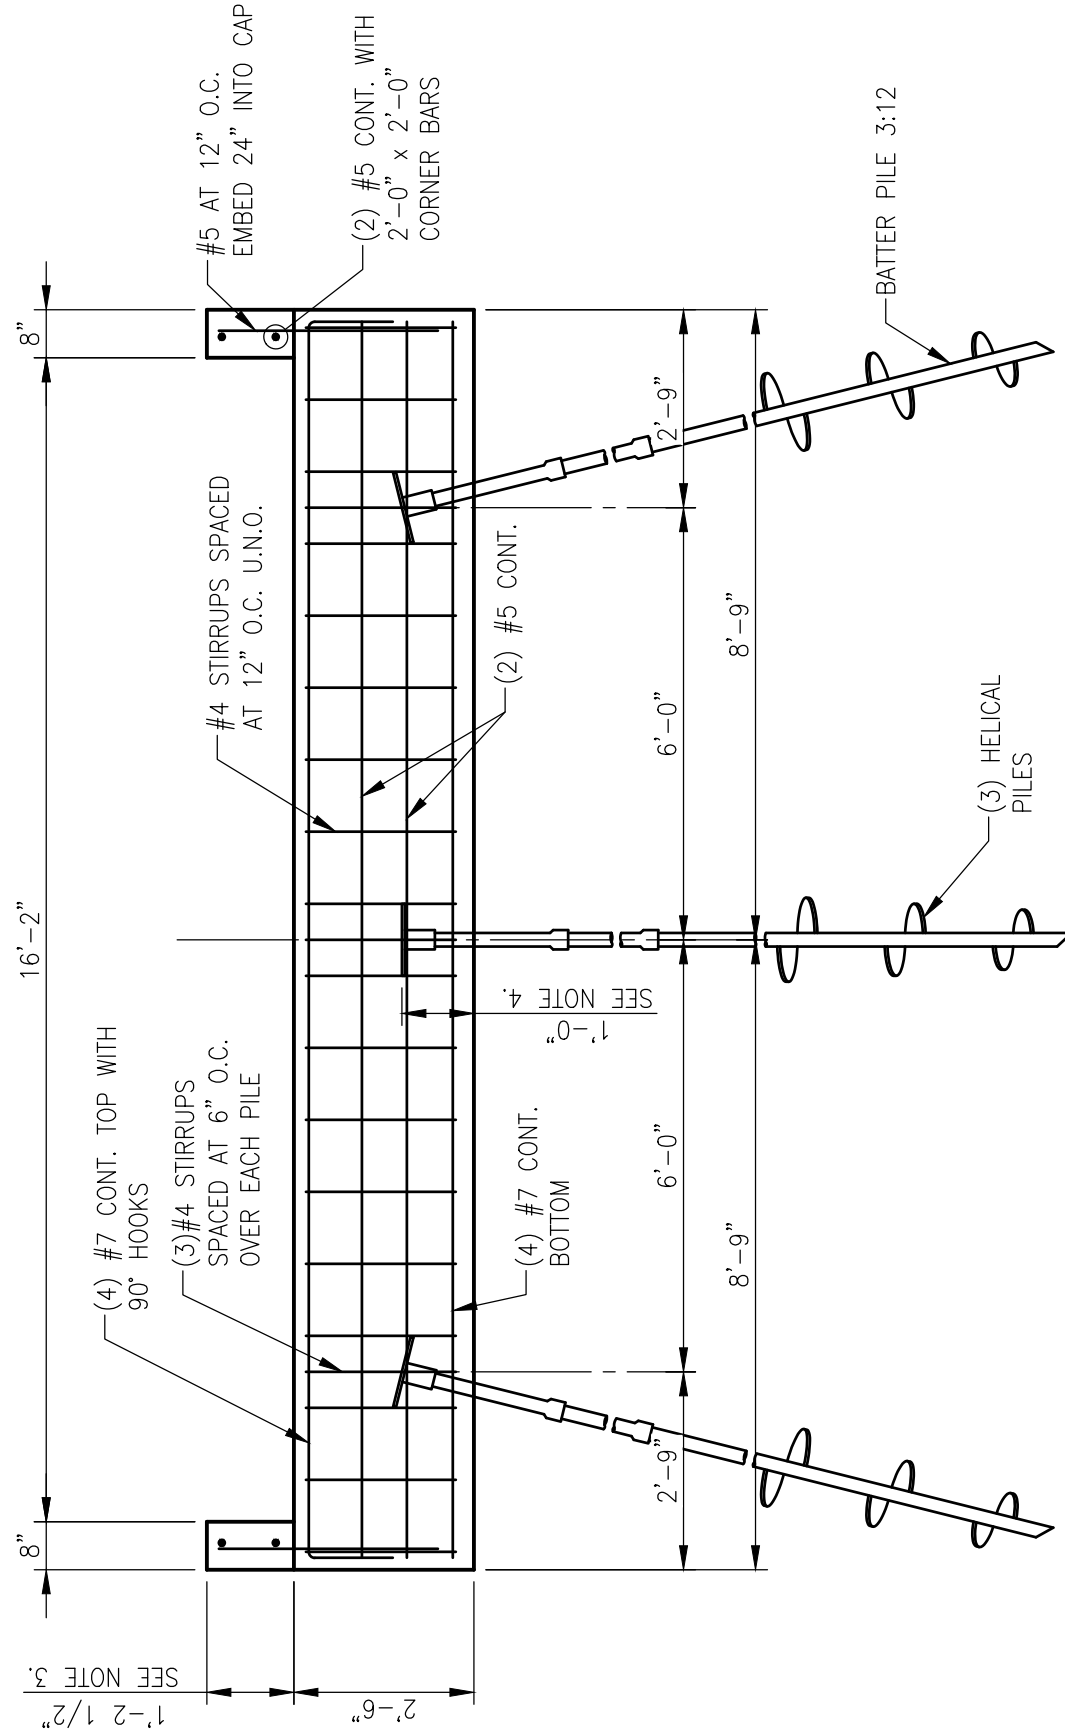

2 END BENT ELEVATION
S201 SCALE 3/8" = 1'-0"