


NOTE:  
 THE CMPA LINE WAS DELINEATED 6/27/2021  
 BY PAUL TOBLER WITH THE GEORGIA  
 DEPARTMENT OF NATURAL RESOURCES  
 COASTAL RESOURCES DIVISION & FIELD  
 LOCATED BY EMC ENGINEERING SERVICES.

DARIEN RIVER

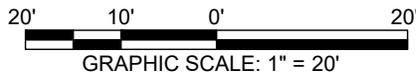

SHEET 1 OF 3

EMC ENGINEERING SERVICES, INC.


**emc** CIVIL MARINE ENVIRONMENTAL  
 504 Gloucester St  
 Brunswick, GA 31520  
 Ph: (912) 265-7636  
 Fax: (912) 233-4580  
 brunswick@emc-eng.com  
 www.emc-eng.com

ALBANY • ATLANTA • AUGUSTA • BRUNSWICK  
 COLUMBUS • SAVANNAH • STATESBORO  
 THOMASTON • VALDOSTA • WARNER ROBINS

EXISTING CONDITIONS


DARIEN RIVER BOAT RAMP  
 1771ST G.M. DISTRICT  
 DARIEN, MCINTOSH COUNTY, GEORGIA  
 Prepared for:  
 GA DNR COASTAL RESOURCES DIVISION

PROJECT NO:	20-5040
DRAWN BY:	JCB
DESIGNED BY:	KBG
SURVEYED BY:	EMC
SURVEY DATE:	7/08/2021
CHECKED BY:	JCB
SCALE:	1" = 20'
DATE:	08/04/2021

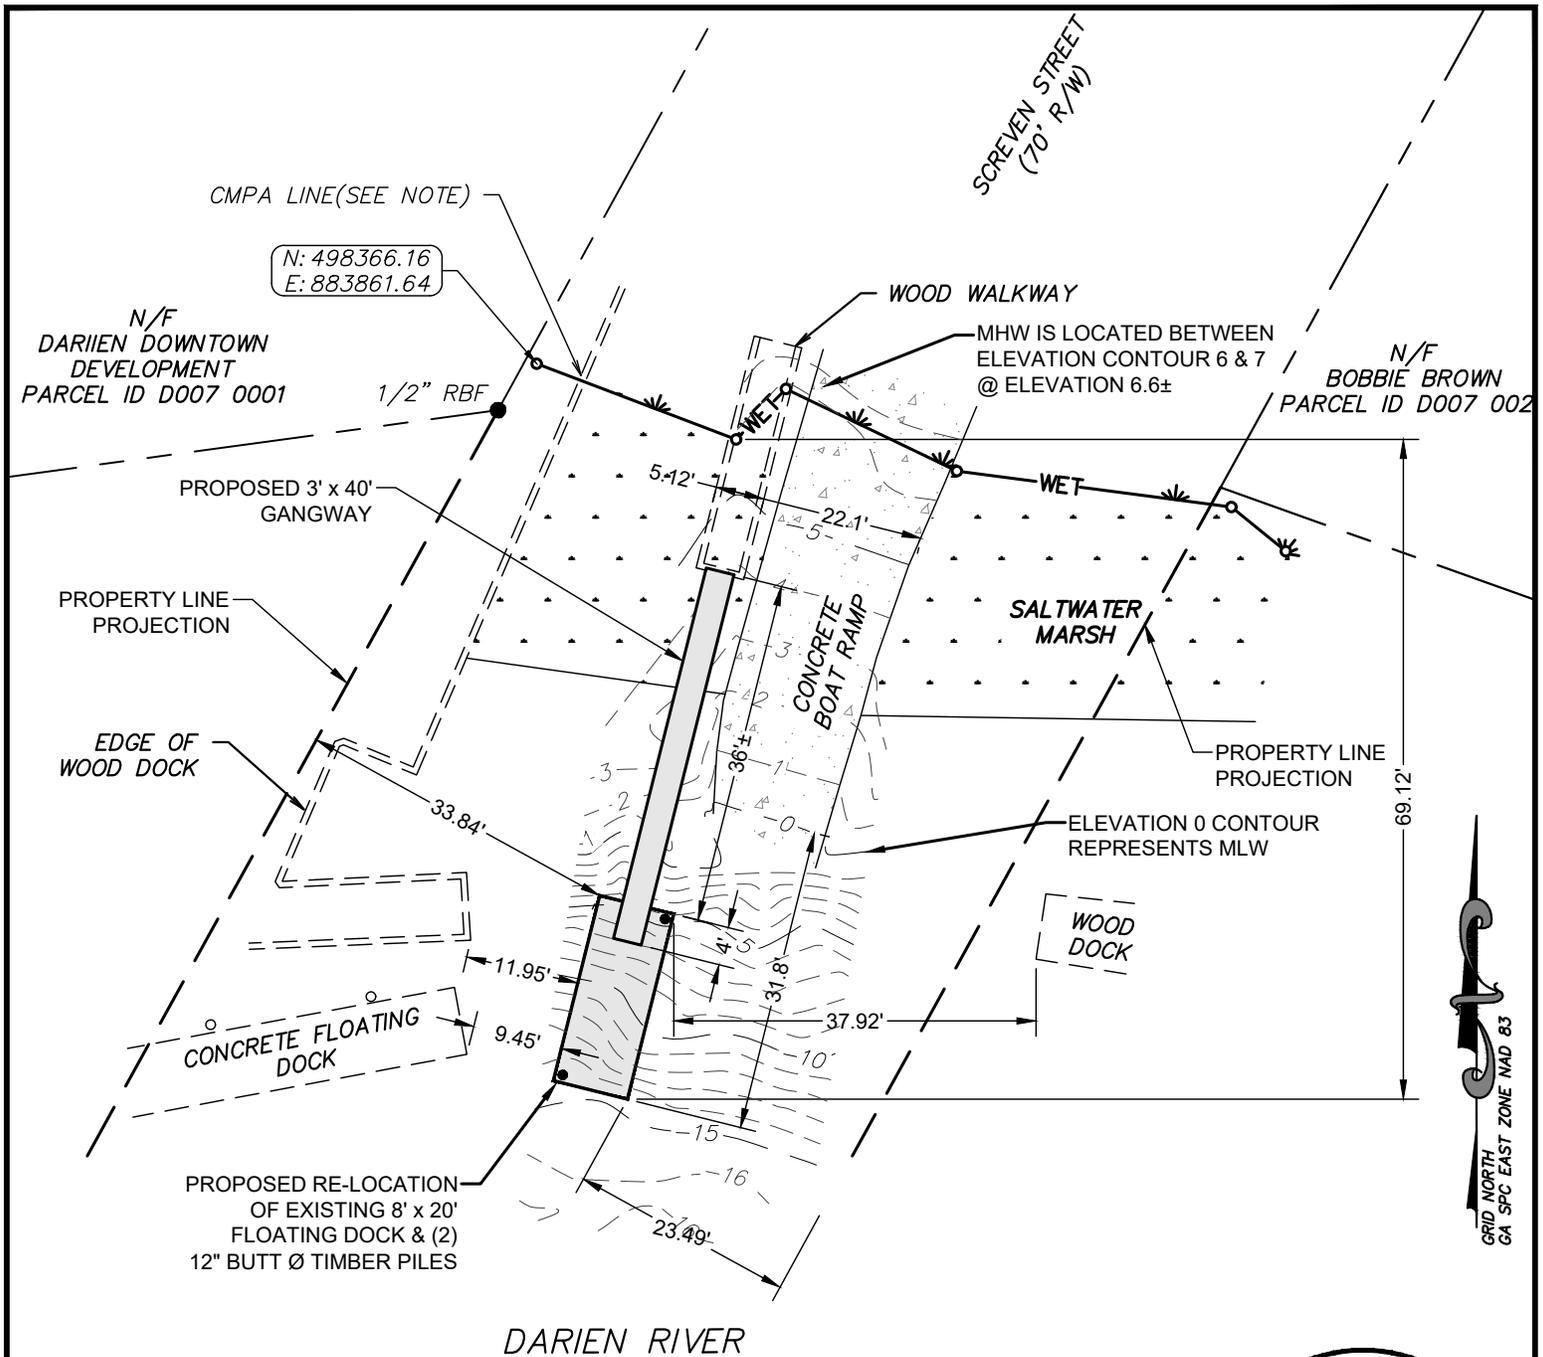

GRID NORTH  
GA SPC EAST ZONE NAD 83

**NOTE:**  
 BASED ON INFORMATION PROVIDED BY THE  
 GA DNR-CRD DIVISION THE DISTANCE FROM  
 THE END OF THE FLOATING DOCK TO THE  
 NAVIGABLE CHANNEL IS APPROXIMATELY  
 150 FEET. THE APPROXIMATE MLW-MLW  
 WIDTH OF THE CHANNEL IS 325 FEET.

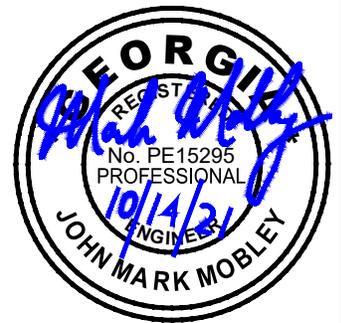

SHEET 2 OF 3

EMC ENGINEERING SERVICES, INC.


**emc**  
 CIVIL MARINE ENVIRONMENTAL  
 504 Gloucester St  
 Brunswick, GA 31520  
 Ph: (912) 265-7636  
 Fax: (912) 233-4580  
 brunswick@emc-eng.com  
 www.emc-eng.com

ALBANY • ATLANTA • AUGUSTA • BRUNSWICK  
 COLUMBUS • SAVANNAH • STATESBORO  
 THOMASTON • VALDOSTA • WARNER ROBINS


**PROPOSED IMPROVEMENTS**

**DARIEN RIVER BOAT RAMP**  
 1771ST G.M. DISTRICT  
 DARIEN, MCINTOSH COUNTY, GEORGIA  
 Prepared for:  
 GA DNR COASTAL RESOURCES DIVISION


PROJECT NO:	20-5040
DRAWN BY:	JCB
DESIGNED BY:	KBG
SURVEYED BY:	EMC
SURVEY DATE:	7/08/2021
CHECKED BY:	JCB
SCALE:	1" = 20'
DATE:	08/04/2021

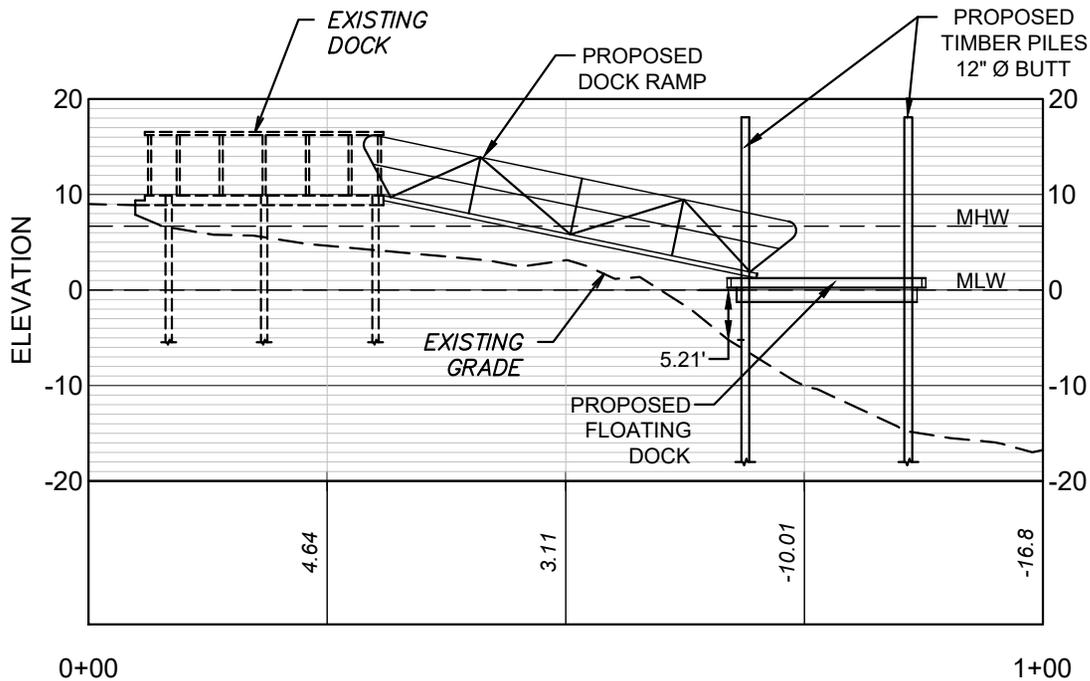

Dock Existing PROFILE  
 HORZ SCALE: 1" = 20'  
 VERT SCALE: 1" = 20'

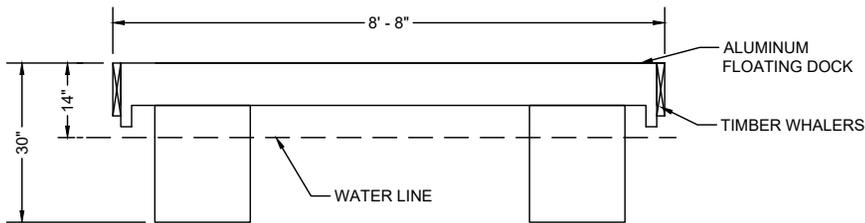

PROPOSED - TYPICAL FLOATING DOCK SECTION  
 NOT TO SCALE

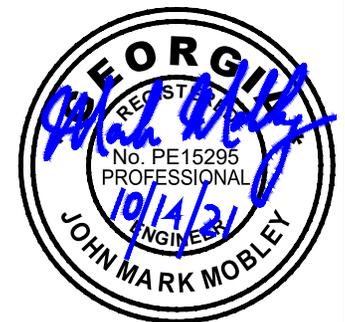

SHEET 3 OF 3

EMC ENGINEERING SERVICES, INC.



504 Gloucester St  
 Brunswick, GA 31520  
 Ph: (912) 265-7636  
 Fax: (912) 233-4580  
 brunswick@emc-eng.com  
 www.emc-eng.com

ALBANY • ATLANTA • AUGUSTA • BRUNSWICK  
 COLUMBUS • SAVANNAH • STATESBORO  
 THOMASTON • VALDOSTA • WARNER ROBINS

PROPOSED PROFILE

DARIEN RIVER BOAT RAMP  
 1771ST G.M. DISTRICT  
 DARIEN, MCINTOSH COUNTY, GEORGIA

Prepared for:  
 GA DNR COASTAL RESOURCES DIVISION

PROJECT NO: 20-5040  
 DRAWN BY: JCB  
 DESIGNED BY: KBG  
 SURVEYED BY: EMC  
 SURVEY DATE: 7/08/2021  
 CHECKED BY: JCB  
 SCALE: 1" = 20'  
 DATE: 08/04/2021