


EXISTING CONDITIONS (PRE-HURRICANE)
BURNSIDE ISLAND DOCK RECONSTRUCTION
BURNSIDE ISLAND, CHATHAM COUNTY, GA.
 Prepared for:
DEPARTMENT OF NATURAL RESOURCES



PROJECT NO.:	17-2093
DRAWN BY:	WCS
DESIGNED BY:	JMM
SURVEYED BY:	JMM
SURVEY DATE:	JMM
CHECKED BY:	JMM
SCALE:	1" = 10'
DATE:	OCT. 2017

SHEET 1 OF 3

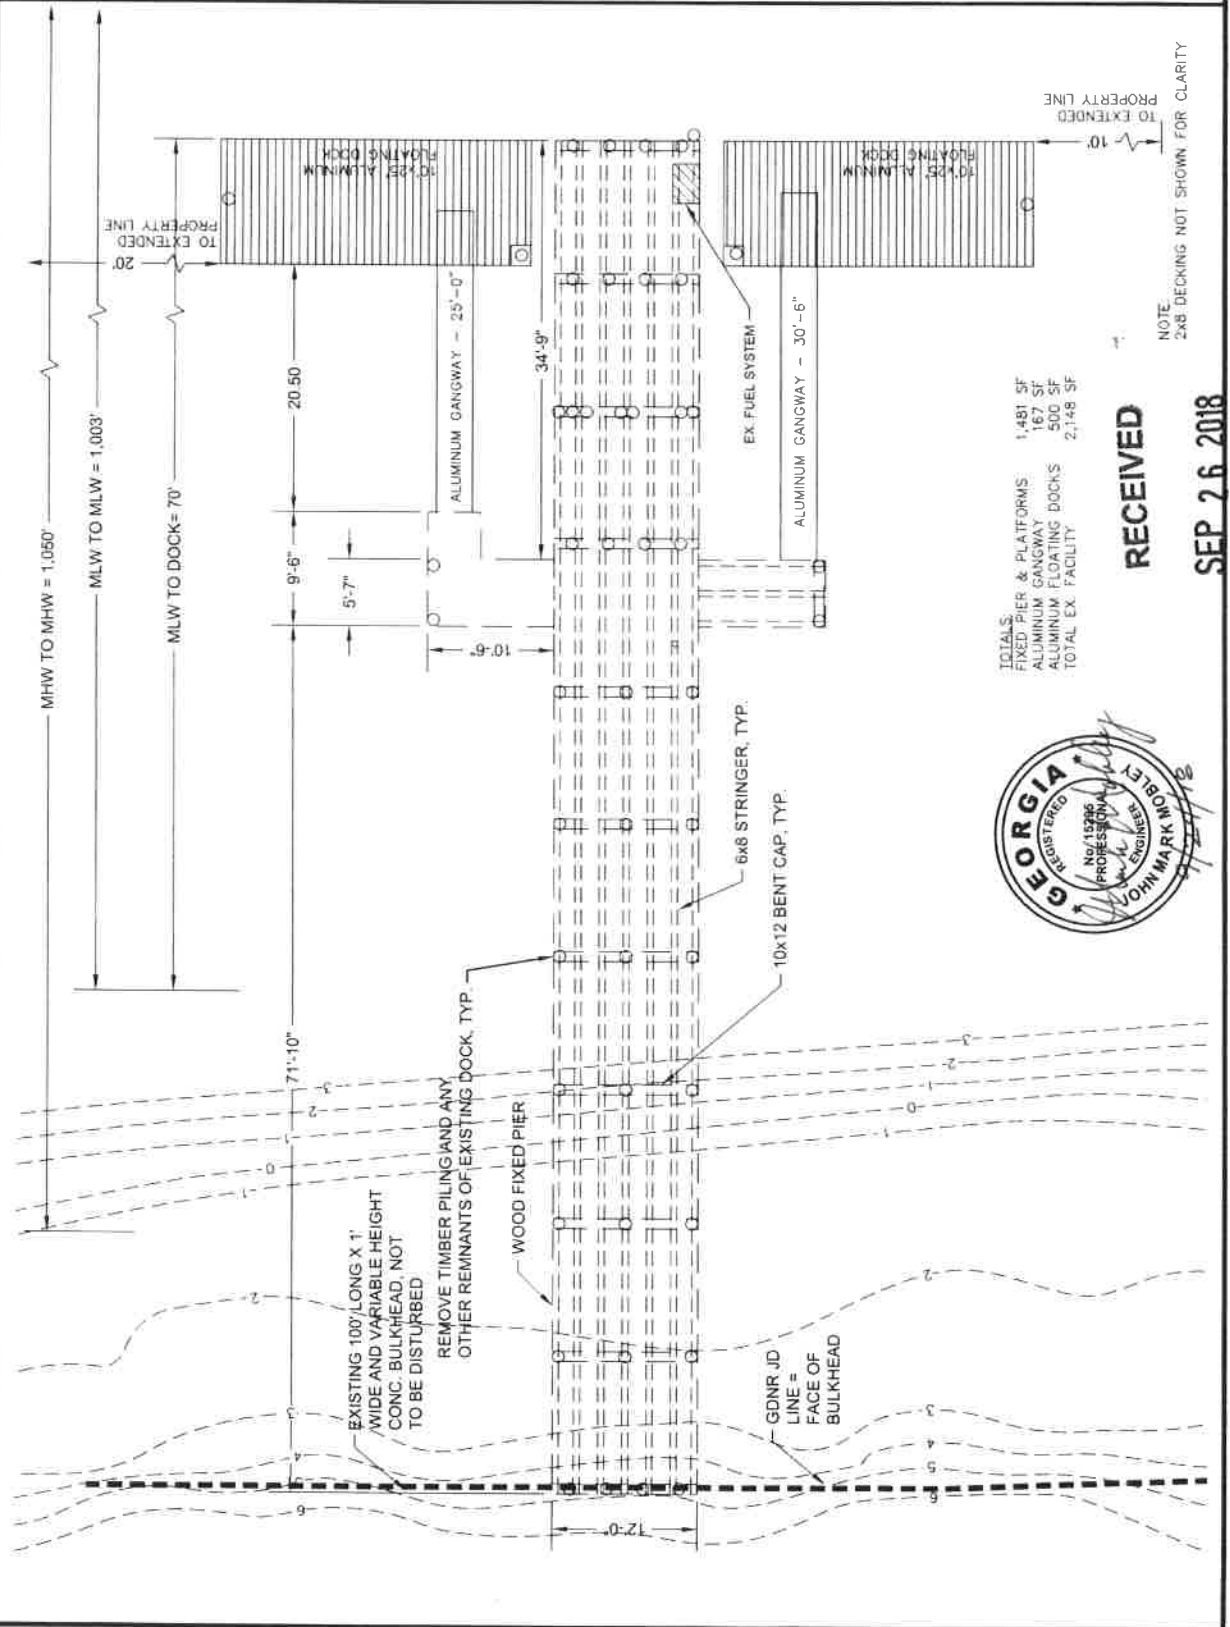

TOTALS:

FIXED PIER & PLATFORMS	1,481 SF
ALUMINUM GANGWAY	167 SF
ALUMINUM FLOATING DOCK'S	500 SF
TOTAL EX. FACILITY	2,148 SF




RECEIVED

SEP 26 2018

GA DNR / HMP

NOTE: DECKING NOT SHOWN FOR CLARITY

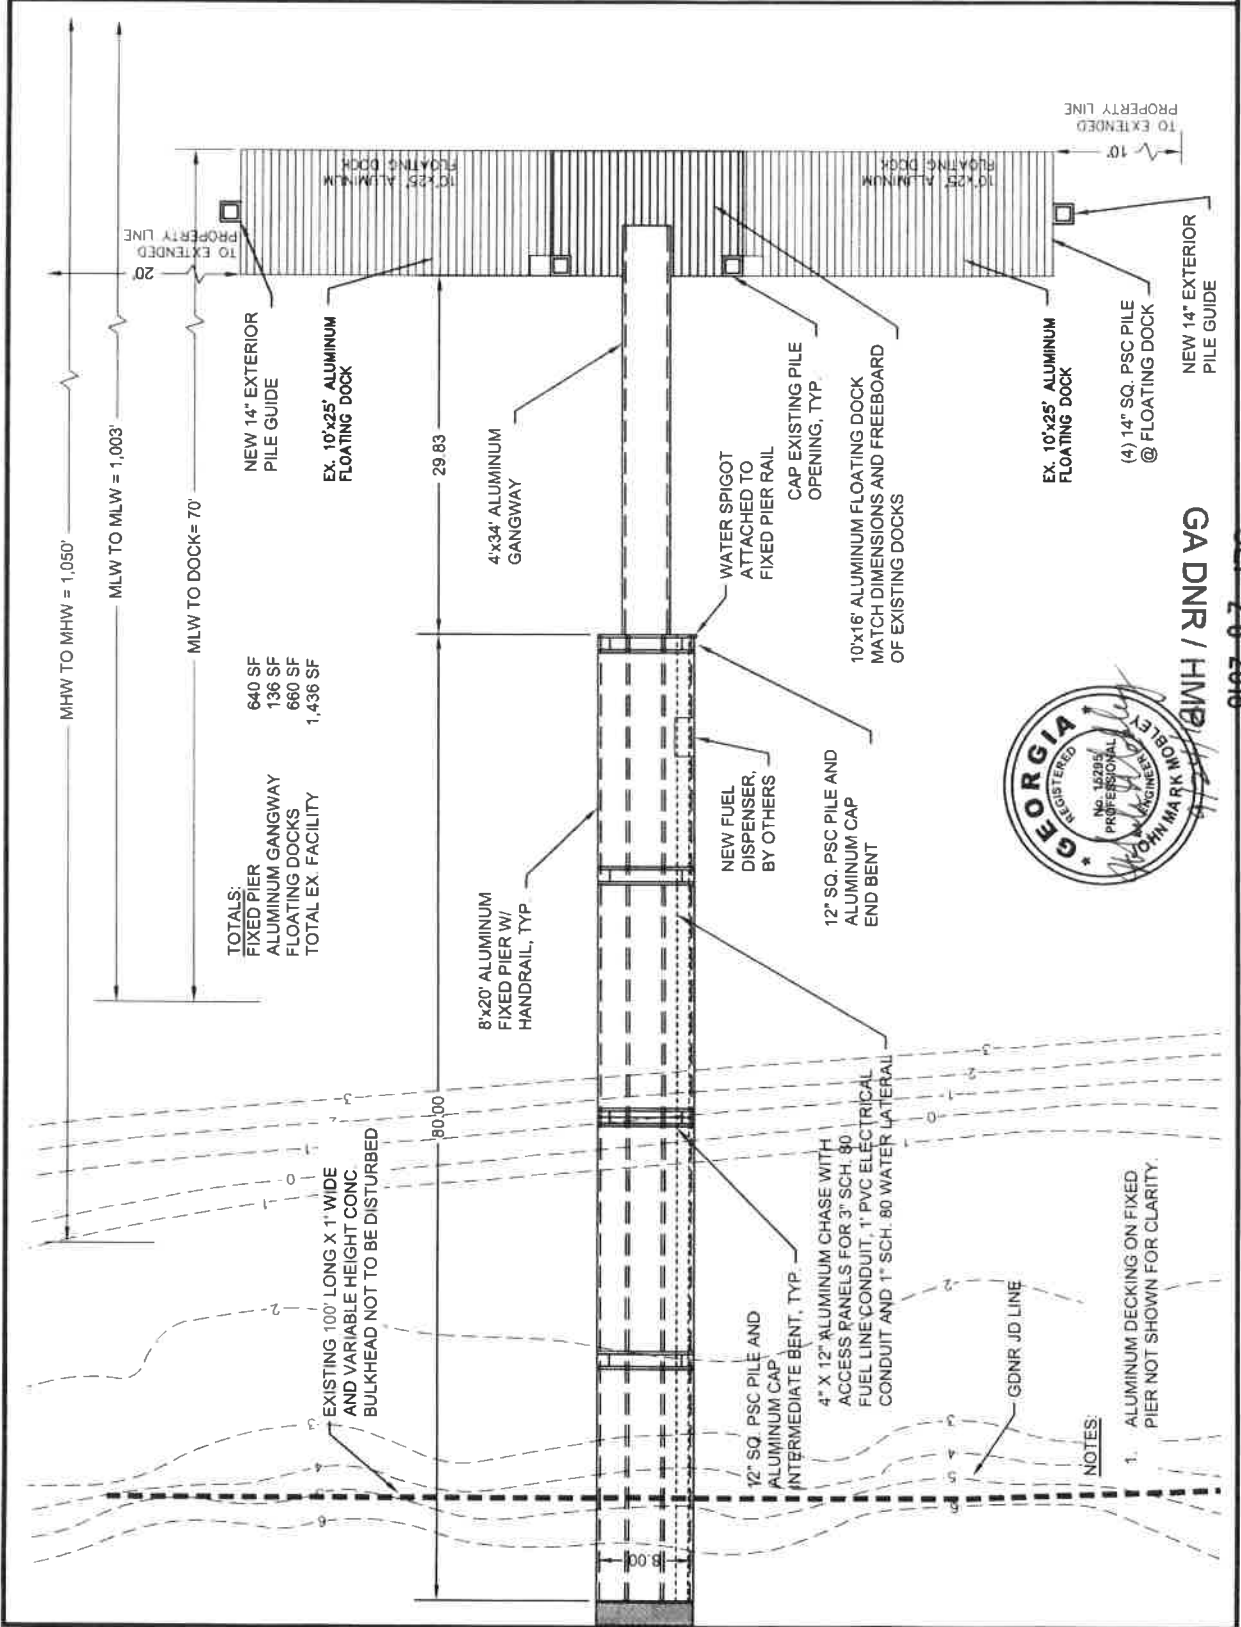

EMC ENGINEERING SERVICES, INC.
 10 CHATHAM CENTER, SUITE 100, OR
 CHATHAM COUNTY, GA 31425
 PHONE: (912) 232-6033
 FAX: (912) 232-6033
 WWW.EMC-ENGINEERING.COM


BURNSIDE ISLAND DOCK RECONSTRUCTION
 BURNSIDE ISLAND, CHATHAM COUNTY, GA.
 Prepared for:
 DEPARTMENT OF NATURAL RESOURCES

PROJECT NO.: 17-2093
 DRAWN BY: WGS
 DESIGNED BY: JMM
 SURVEYED BY:
 SURVEY DATE:
 CHECKED BY: JMM
 SCALE: 1" = 10'
 DATE: OCT 2017

SHEET 3 OF 3



RECEIVED
SEP 26 2018
GA DNR / HMP

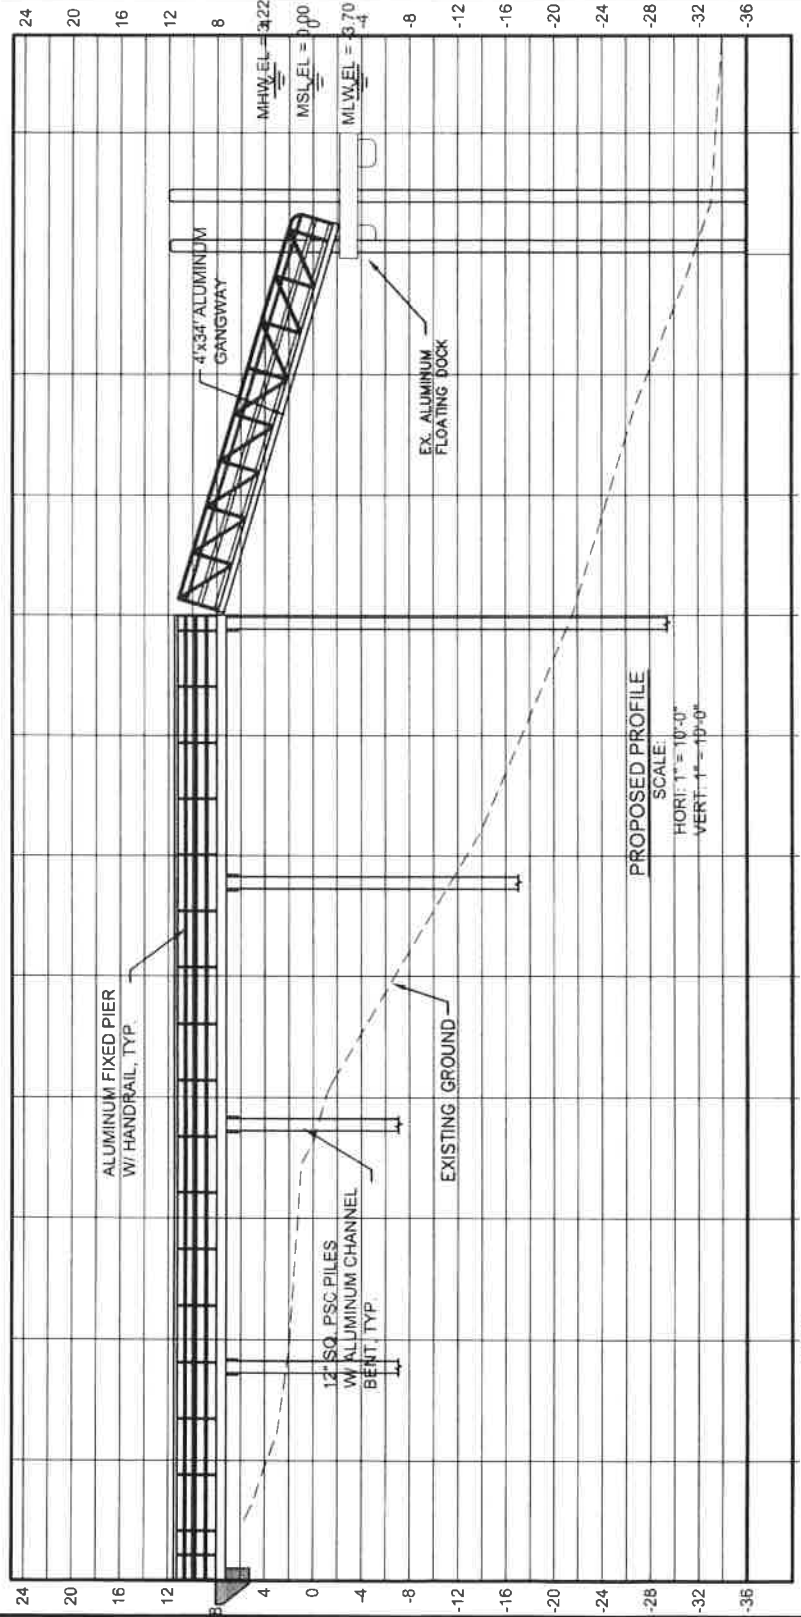

PROPOSED PROFILE
 SCALE:
 HORI: 1" = 10'-0"
 VERT: 1" = 10'-0"