

PROJECT LOCATION
 31.105225°N
 -81.615451°W

VICINITY MAP
 NTS

LOT 83 BERRIE BLUFFS SUBDIVISION
WAVERLY, GA 31565

ORIGINAL ISSUE DATE: 5/10/2026

FOR
PERMITTING
PURPOSES
ONLY

NOTES

COVER

LABARBA ENVIRONMENTAL SERVICES
BRUNSWICK, GA
PREPARED FOR:
JASON & SUSAN CLARK

DATE: 5/10/2026

SCALE: NTS

1

SHEET:




NOTES

LABARBA ENVIRONMENTAL SERVICES
BRUNSWICK, GA
PREPARED FOR:
JASON & SUSAN CLARK

2

SHEET:

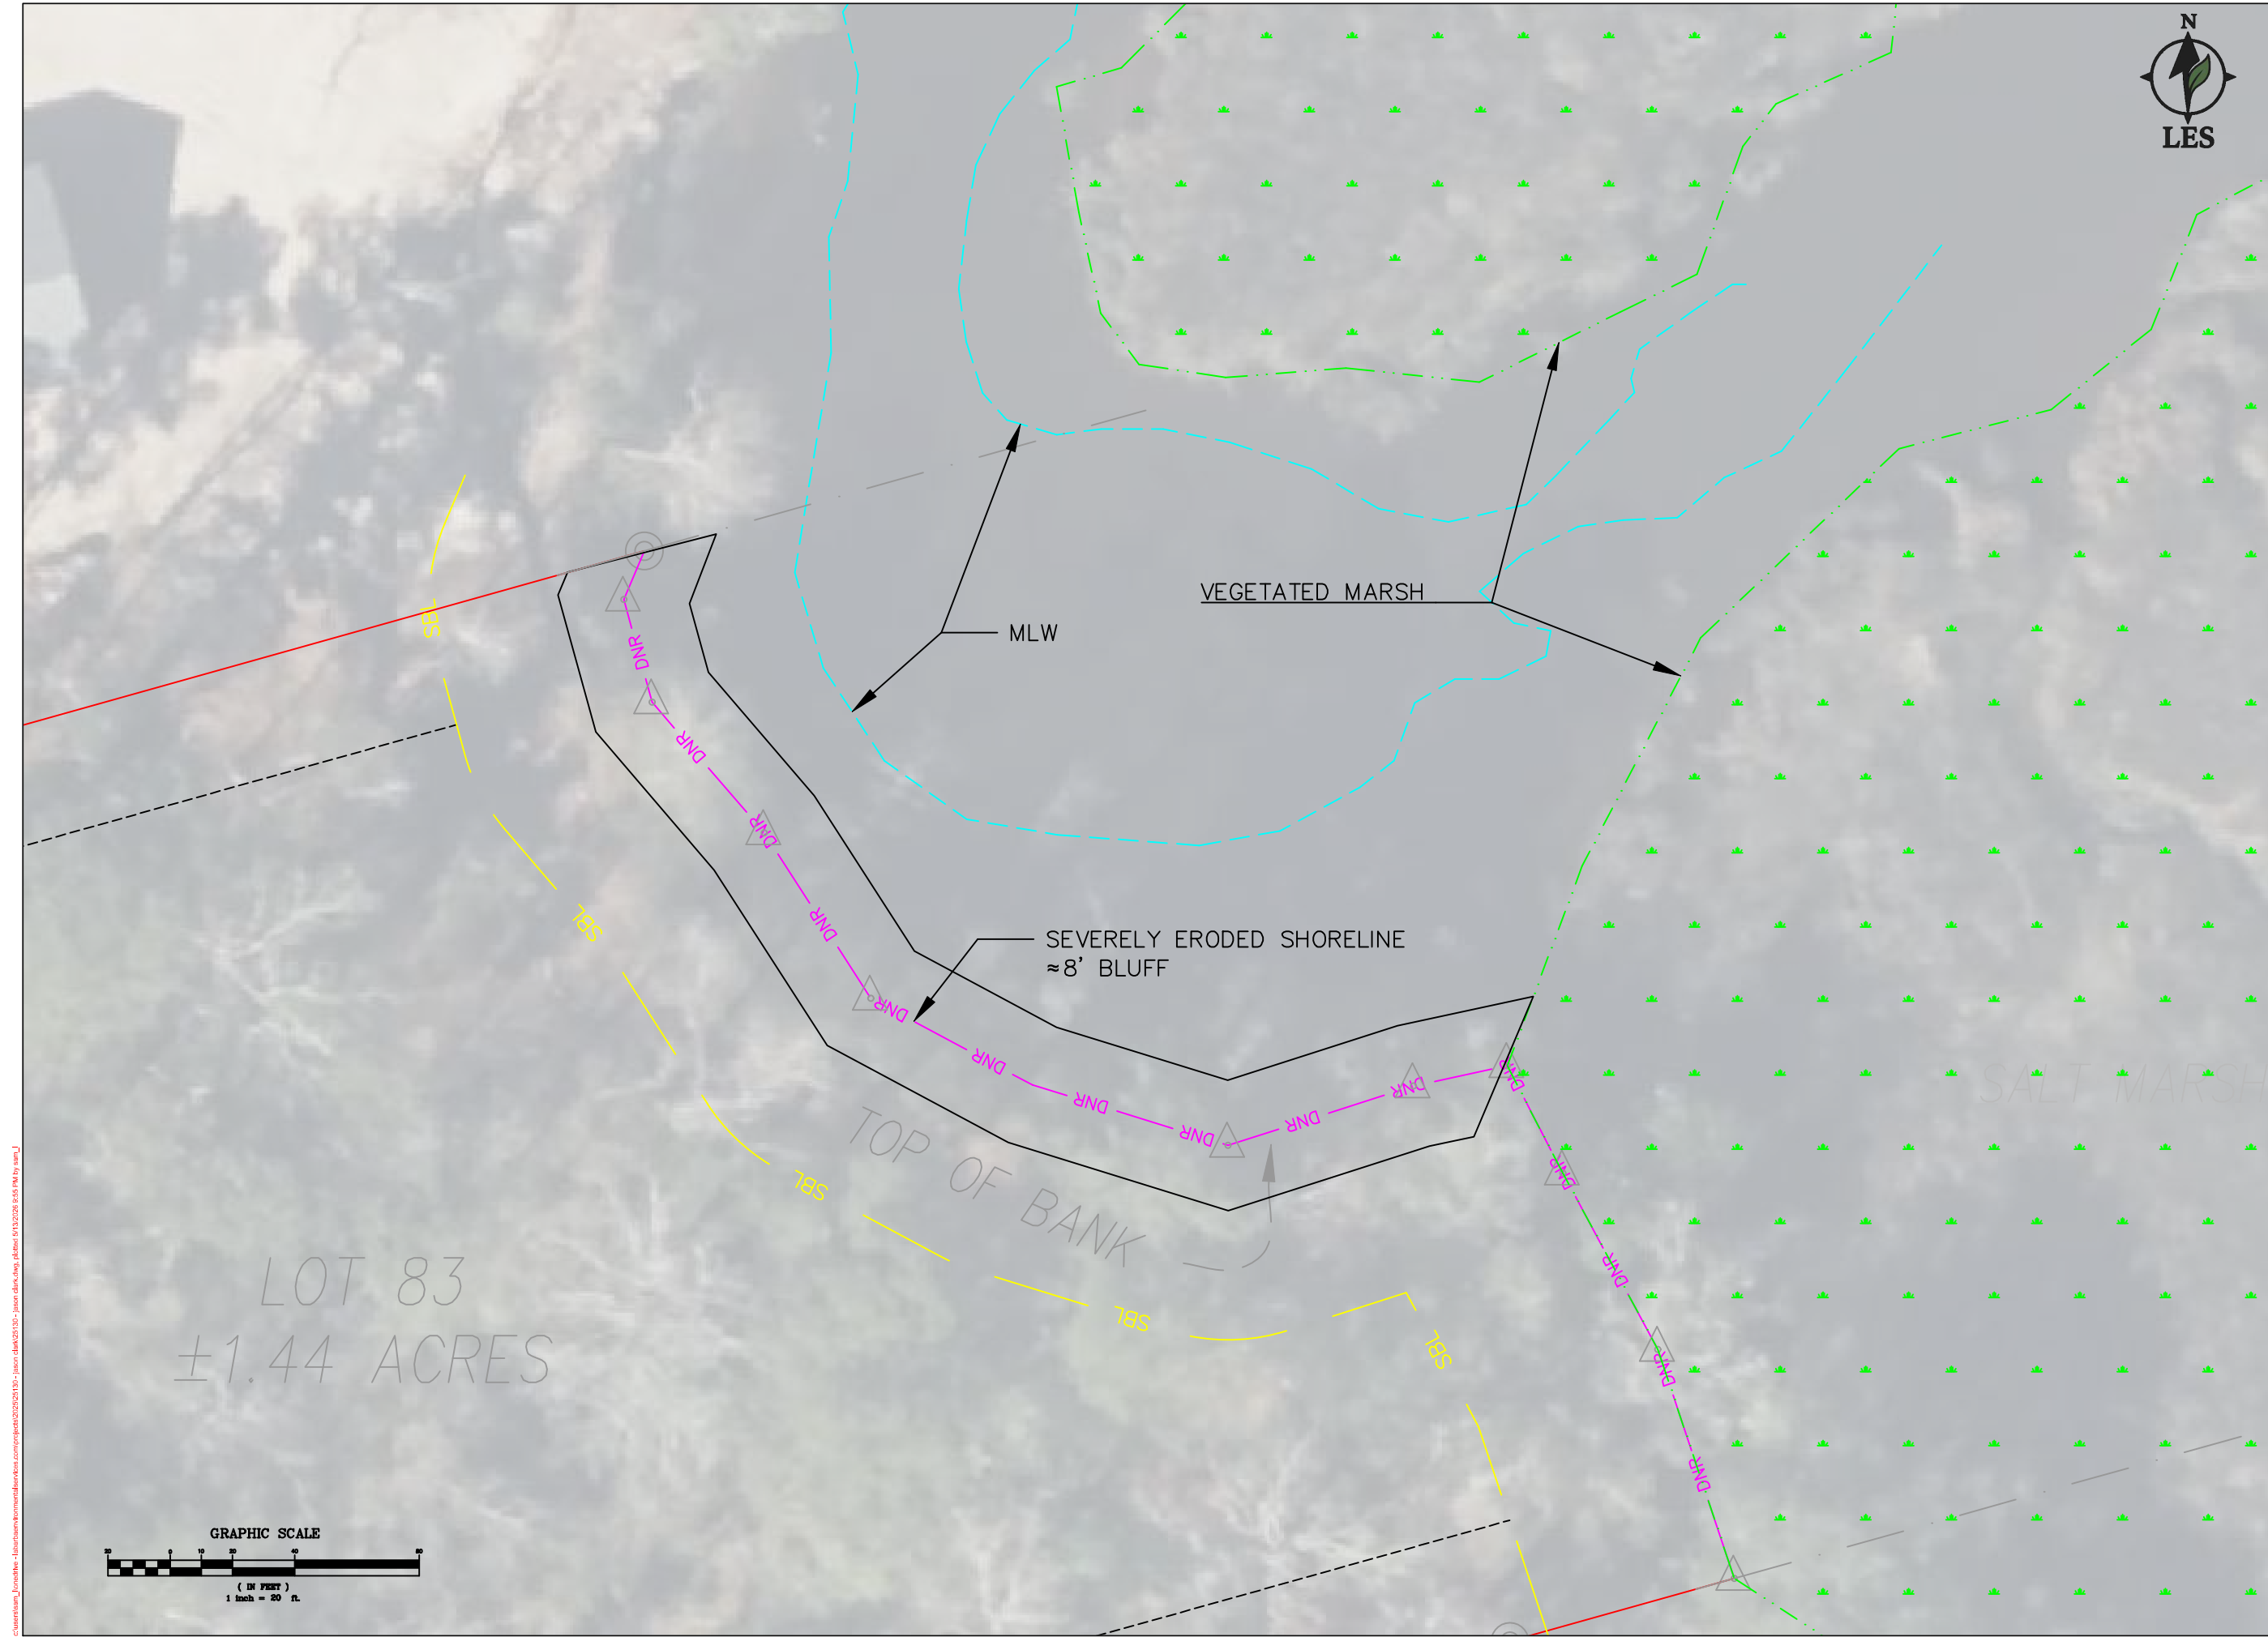

FOR
PERMITTING
PURPOSES
ONLY

NOTES


EXISTING CONDITIONS

LABARBA ENVIRONMENTAL SERVICES
BRUNSWICK, GA
PREPARED FOR:
JASON & SUSAN CLARK

DATE: 5/10/2026
SCALE: 1" = 20'

3

SHEET:

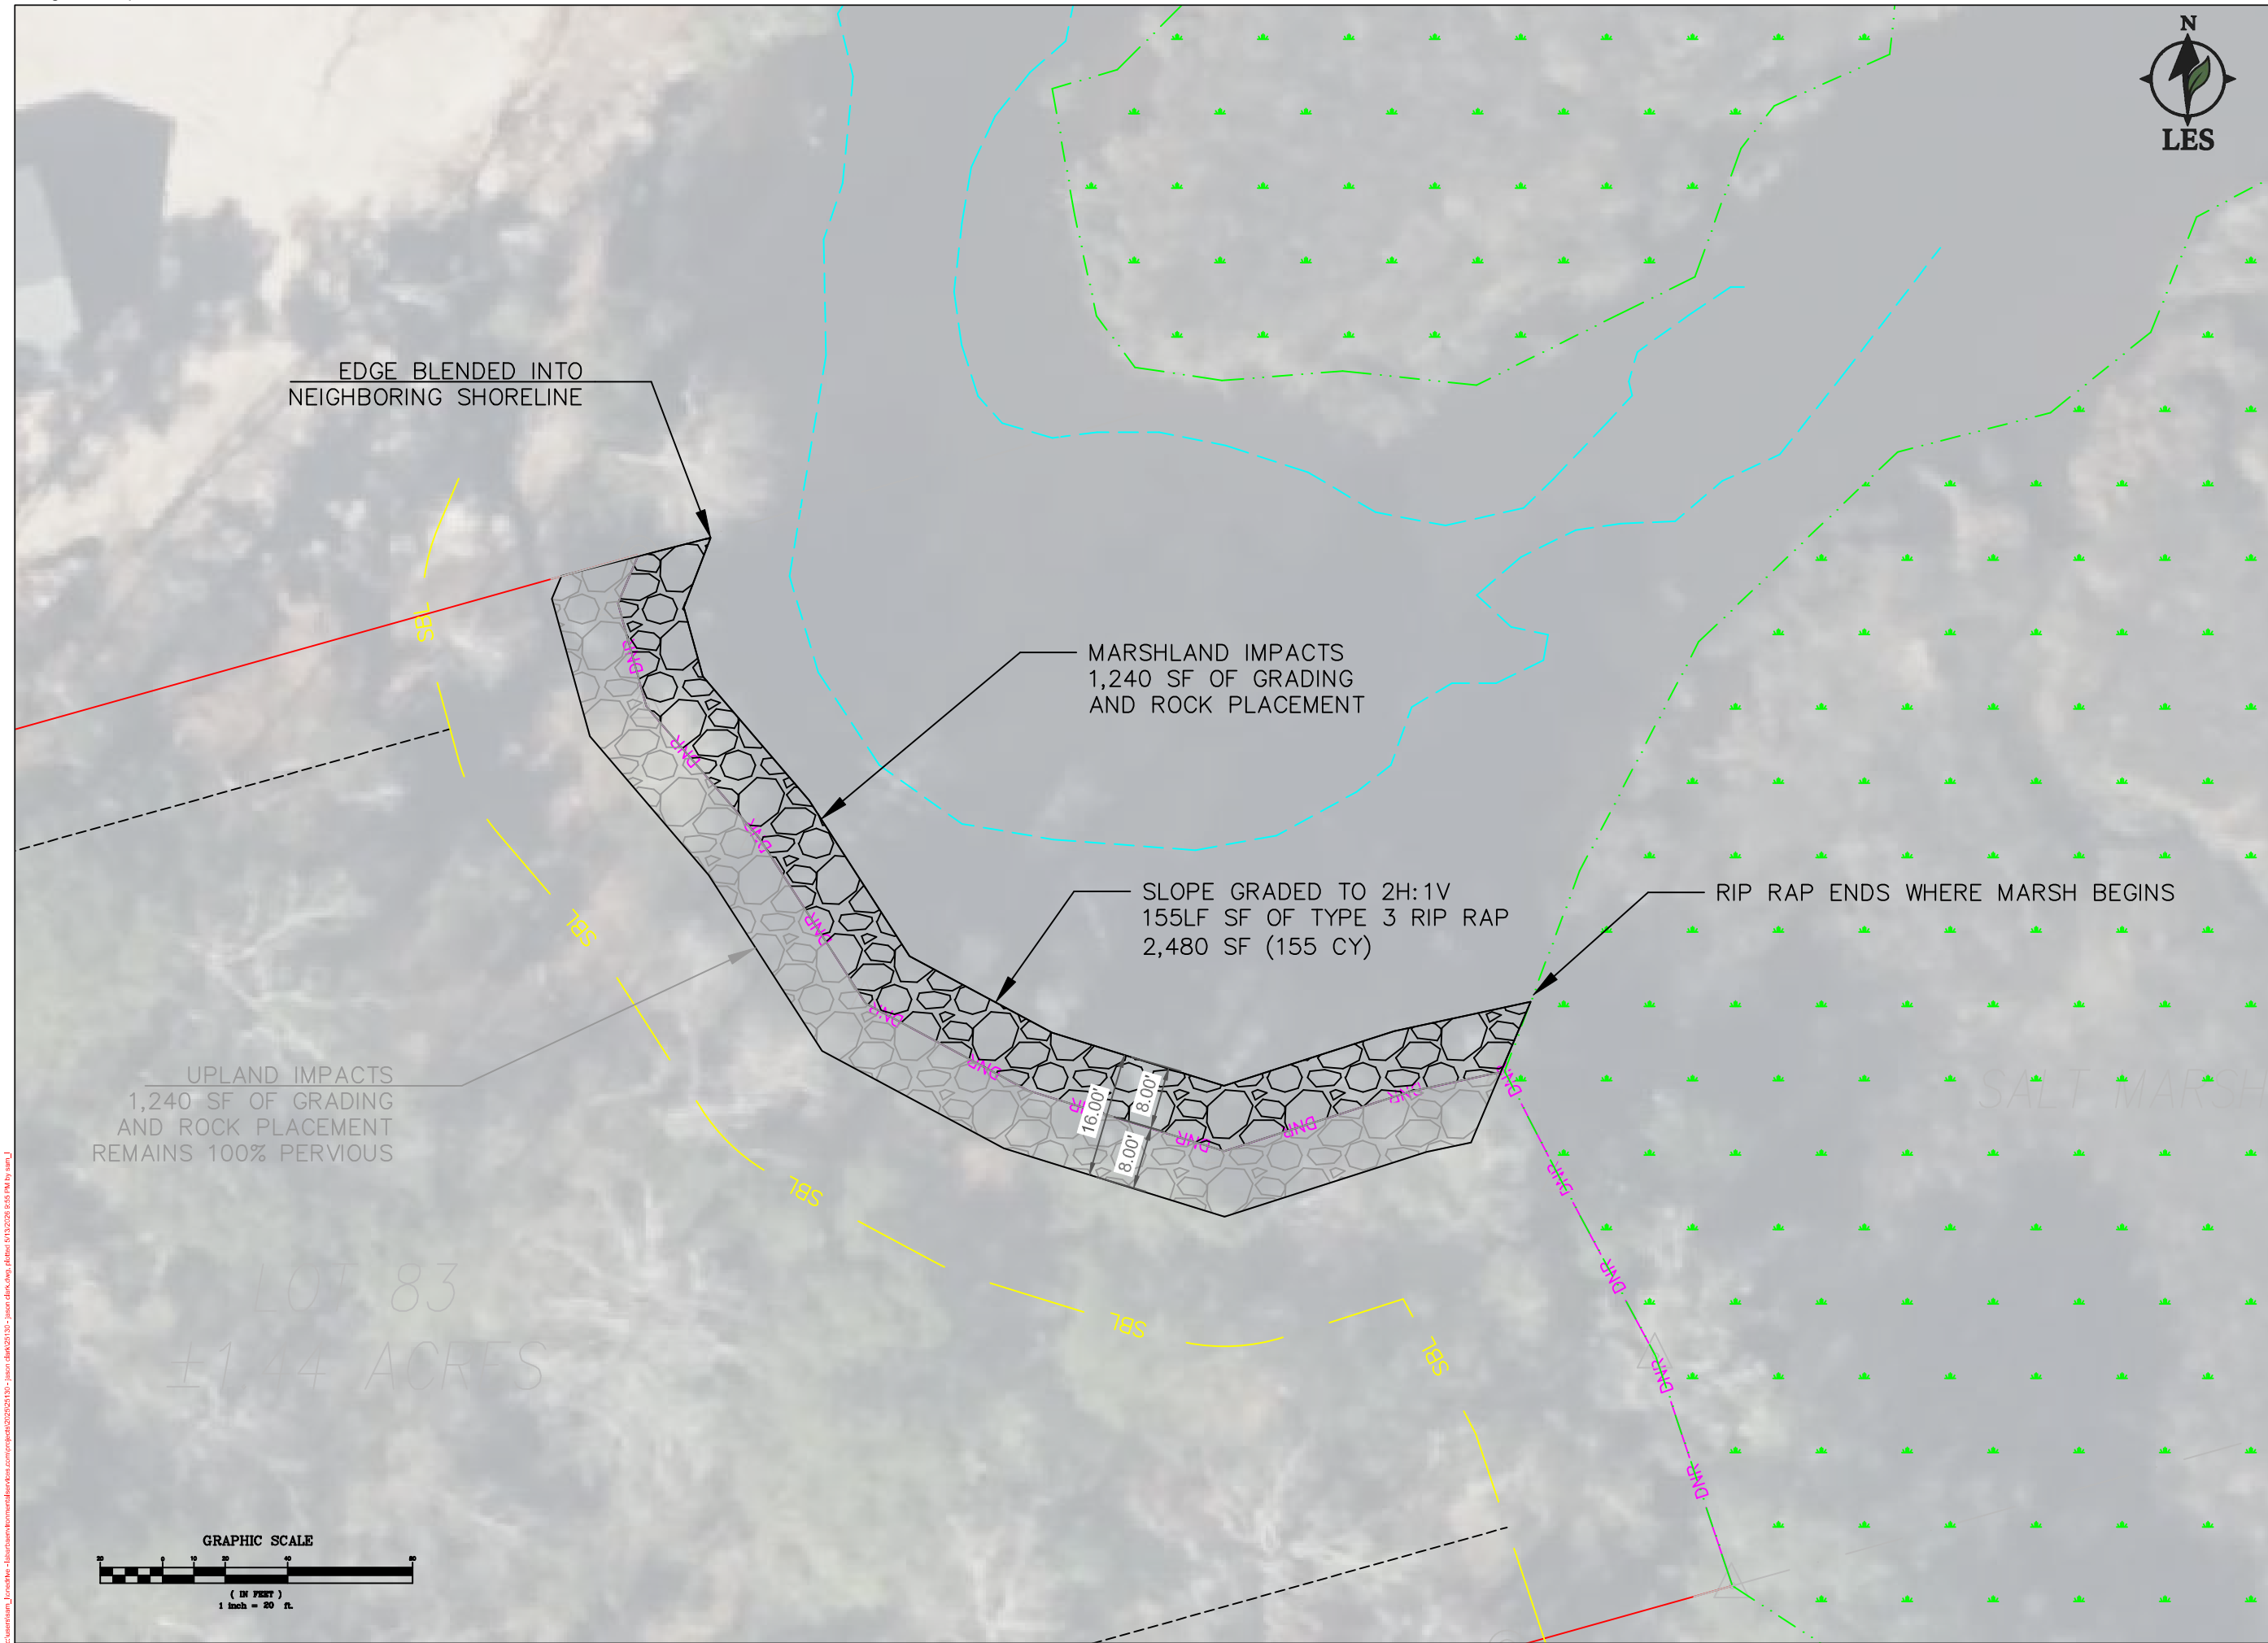

NOTES

RIP RAP MEASUREMENTS

MARSH IMPACTS

UPLAND IMPACTS

PRE-CONSTRUCTION = 100% PERVIOUS
POST-CONSTRUCTION = 100% PERVIOUS

PROPOSED CONDITIONS

LABARBA ENVIRONMENTAL SERVICES
BRUNSWICK, GA
PREPARED FOR:

JASON & SUSAN CLARK

DATE: 5/10/2026

SCALE: 1" = 20'

4

SHEET:



NOTES

RIP RAP MEASUREMENTS

55 LF * 16' WIDE = 2,480 SF
2,480 SF * 1.6875' THICK = 4,185 CF
4,185 CF / 27 = 155 CY
55 CY / 155 LF = 1 CY/LF

MARSH IMPACTS

55 LF * 8' WIDE = 1,240 SF
1,240 SF * 1.6875' THICK = 2,092.5 CF
2,092.5 CF / 27 = 77.5 CY
77.5 CY / 155 LF = 0.5 CY/LF

WLAND IMPACTS

55 LF * 8' WIDE = 1,240 SF
1,240 SF * 1.6875' THICK = 2,092.5 CF
2,092.5 CF / 27 = 77.5 CY
77.5 CY / 155 LF = 0.5 CY/LF

PRE-CONSTRUCTION = 100% PERVIOUS
POST-CONSTRUCTION = 100% PERVIOUS

DATE: 5/10/2026

SCALE: NTS

SHEET: