


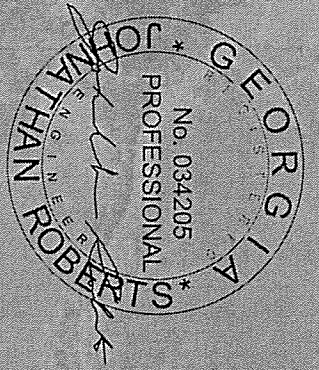

02-25-2025

PROPERTY
BOUNDARIES

EXISTING DOCK

SITE LOCATION
31.272138
-81.346059


VICINITY MAP

PROJECT INFORMATION
Owner: Ken Trowbridge
Agent Phone: (912) 638-9681
Agent Email: CSerrano@RobertsCivilEngineering.com

SITE DATA
Site Address: Jones Creek Landing Common Area, St. Simons
Island, GA 31522
Parcel Number: 04-11710
Map# Block Lot: 0016-00 001-022
Waterway: Jones Creek

NOTES:

1. THE DOCK PLANS SHOWN HEREIN SHALL BE USED ONLY AS AN EXHIBIT FOR DOCK PERMITTING WITH THE GEORGIA DEPARTMENT OF NATURAL RESOURCES AND THE ARMY CORPS OF ENGINEERS.
2. THE DIAGRAM IS NOT INTENDED TO BE USED FOR CONSTRUCTION DRAWINGS.
3. ALL EXISTING PROPERTY BOUNDARIES AND ELEVATIONS ARE OBTAINED FROM SURVEYS COMPLETED BY SHUPE SURVEYING ON 01/07/2022 & 01/12/2023.

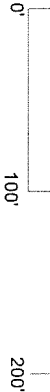

SCALE: 1" = 100'



ROBERTS
CIVIL ENGINEERING


1

DATE: 2023-07-27
PROJECT NO.: 21230
DRAWN BY: CS
CHECKED BY: DM
SCALE: 1" = 100'


SITE OVERVIEW
JONES CREEK LANDING COMMON AREA
SAINT SIMONS ISLAND, GA

PREPARED FOR:
KEN TROWBRIDGE


ROBERTS CIVIL ENGINEERING
301 SEA ISLAND ROAD, SUITE 10
ST. SIMONS, GA 31522
912-638-9681 OFFICE
912-289-0339 FAX

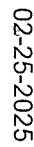

3. ALL EXISTING PROPERTY BOUNDARIES AND ELEVATIONS ARE OBTAINED FROM SURVEYS COMPLETED BY SHUPE SURVEYING ON 01/07/2022 & 01/12/2023.

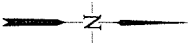

ROBERTS CIVIL ENGINEERING
301 SEA ISLAND ROAD, SUITE 10
ST. SIMONS, GA 31522
912-638-9681 OFFICE
912-289-0339 FAX

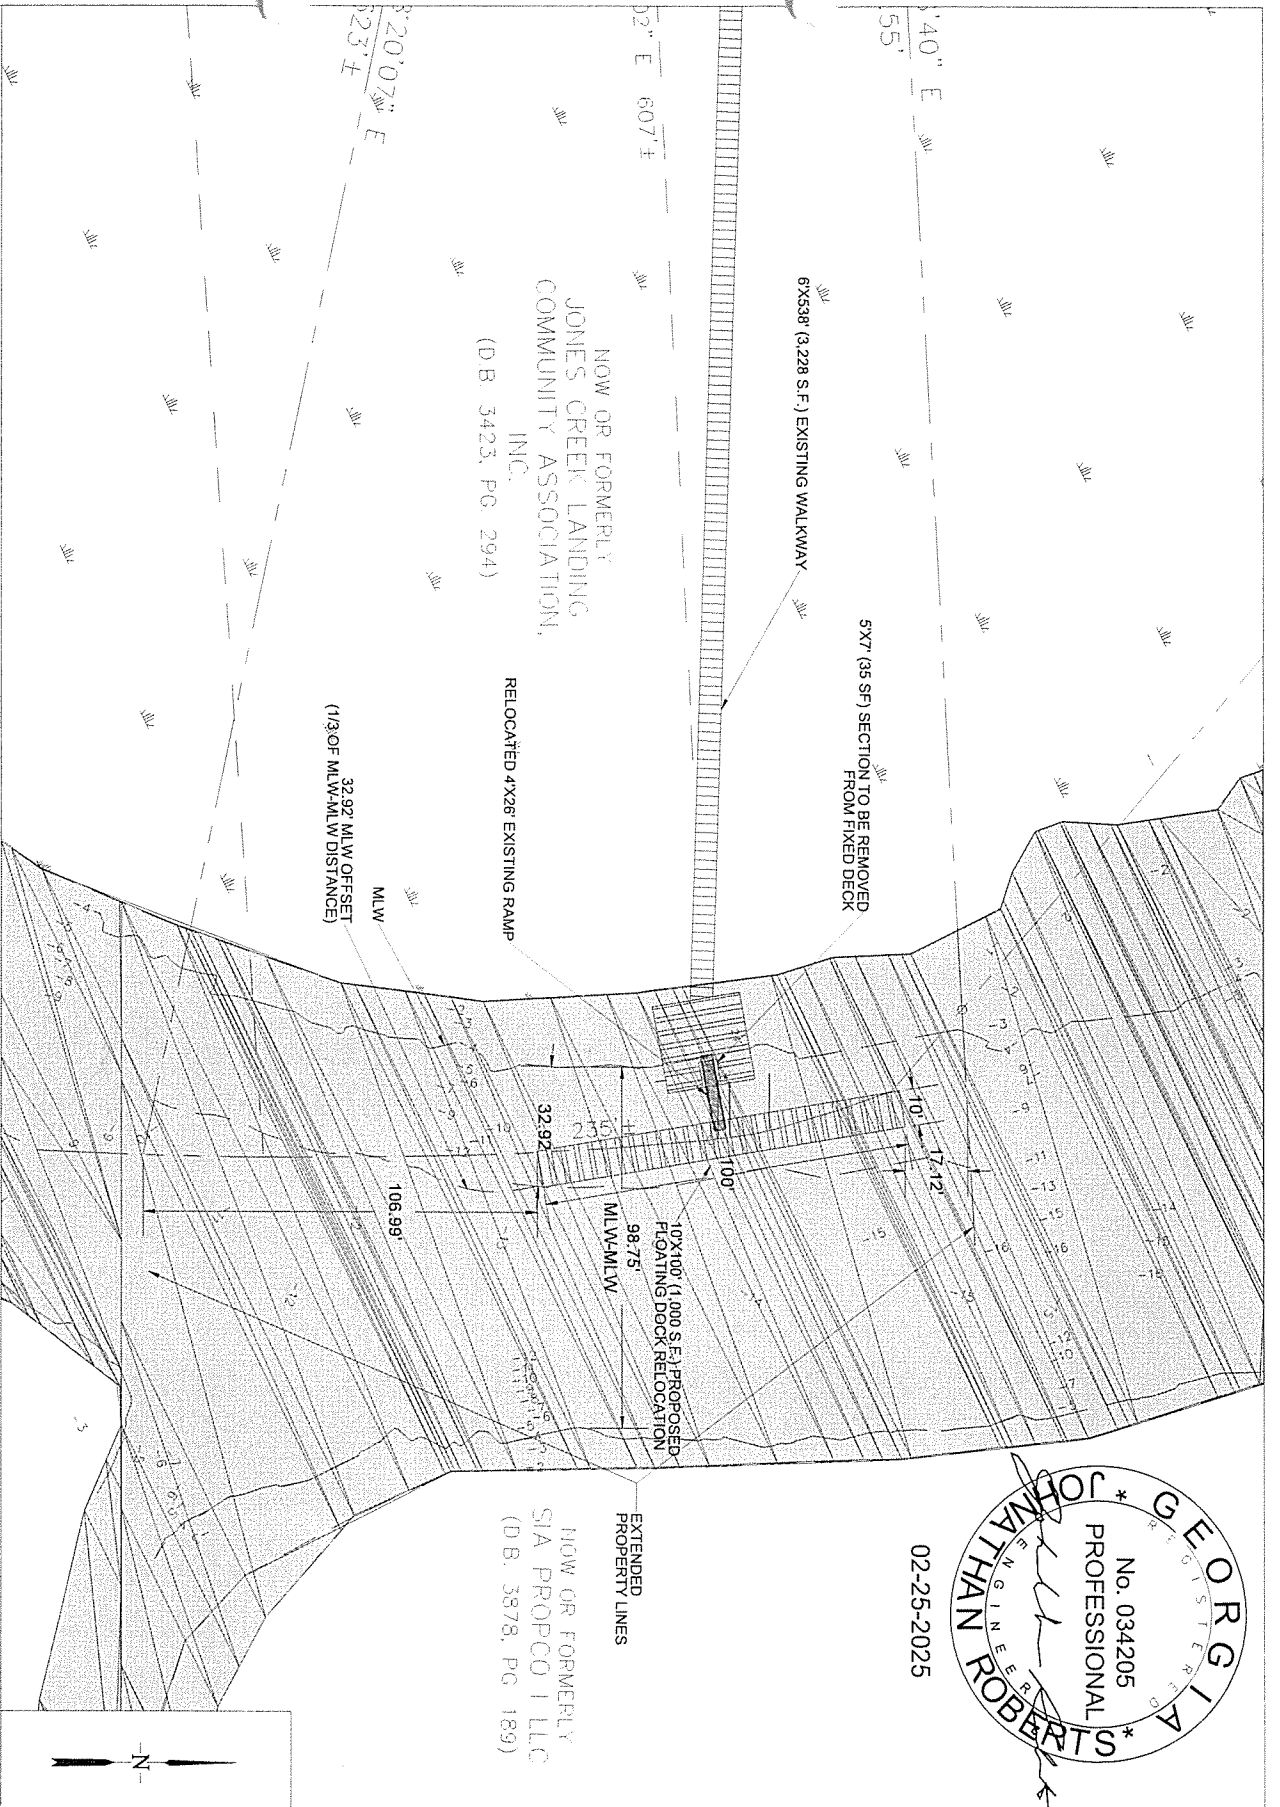


- NOTES:
1. THE DOCK PLANS SHOWN HEREIN SHALL BE USED ONLY AS AN EXHIBIT FOR DOCK PERMITTING WITH THE GEORGIA DEPARTMENT OF NATURAL RESOURCES AND THE ARMY CORPS OF ENGINEERS.
 2. THE DIAGRAM IS NOT INTENDED TO BE USED FOR CONSTRUCTION DRAWINGS.
 3. ALL EXISTING PROPERTY BOUNDARIES AND ELEVATIONS ARE OBTAINED FROM SURVEYS COMPLETED BY SHUPE SURVEYING ON 01/07/2022 & 01/12/2023.

ROBERTS
CIVIL ENGINEERING



02-25-2025

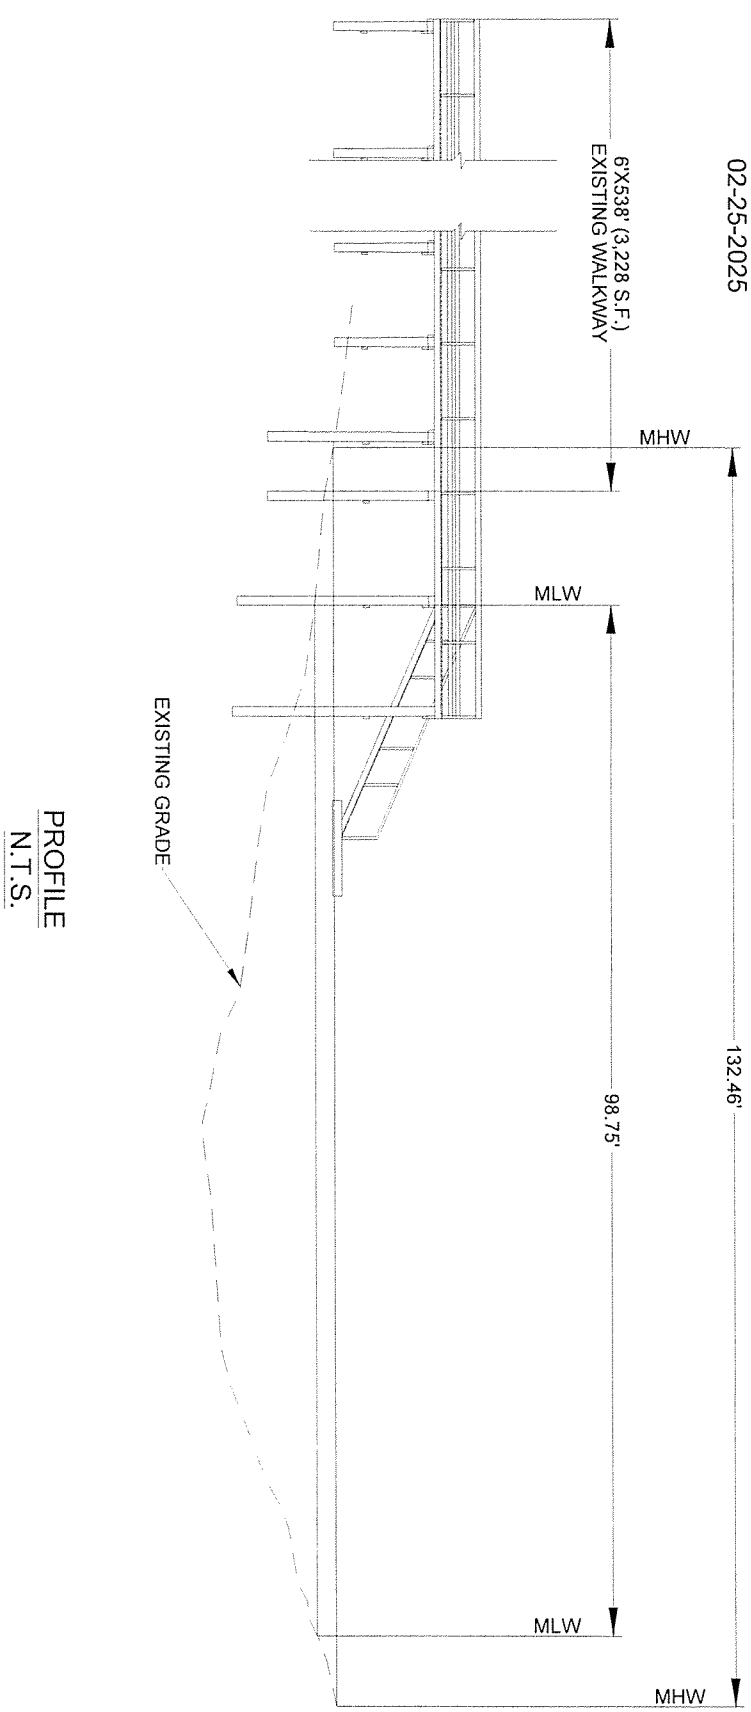

- NOTES:
1. THE DOCK PLANS SHOWN HEREIN SHALL BE USED ONLY AS AN EXHIBIT FOR DOCK PERMITTING WITH THE GEORGIA DEPARTMENT OF NATURAL RESOURCES AND THE ARMY CORPS OF ENGINEERS.
 2. THE DIAGRAM IS NOT INTENDED TO BE USED FOR CONSTRUCTION DRAWINGS.
 3. ALL EXISTING PROPERTY BOUNDARIES AND ELEVATIONS ARE OBTAINED FROM SURVEYS COMPLETED BY SHUPE SURVEYING ON 01/07/2022 & 01/12/2023.

N.T.S.



ROBERTS
CIVIL ENGINEERING

4

DATE: 2023-07-27
PROJECT NO.: 21230
DRAWN BY: CS
CHECKED BY: DM
SCALE: N.T.S.

PROPOSED DOCK PROFILE
JONES CREEK LANDING COMMON AREA
SAINT SIMONS ISLAND, GA

PREPARED FOR:
KEN TROWBRIDGE

ROBERTS CIVIL ENGINEERING
301 SEA ISLAND ROAD, SUITE 10
ST. SIMONS, GA 31522
912-638-9681 OFFICE
912-289-0339 FAX