


VICINITY MAP
(over to south)

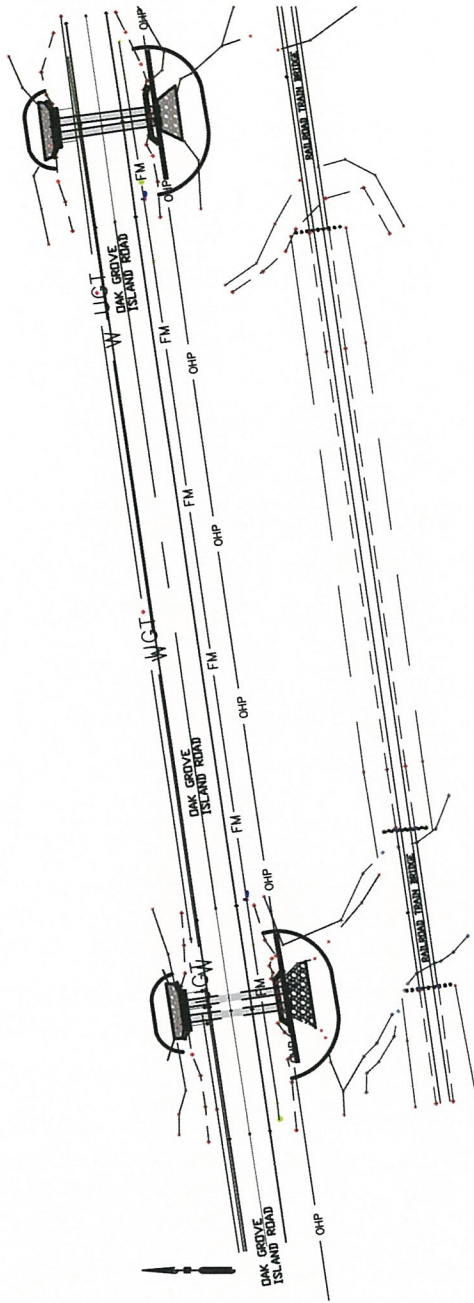

IMPACT SUMMARY:

WEST - 793 SF / 115.2 CY IMPACT AREA
93 CY OF FILL
61 SY RIP RAP

EAST - 747 SF / 138.4 CY IMPACT AREA
121 CY OF FILL
47 SY RIP RAP

1. HORIZONTAL CONTROL IS BASED ON GA EAST ZONE NAD 83.

RECEIVED

NOV 22 2017

GA DNR

100' 50' 0' 100'
GRAPHIC SCALE: 1"=100'-0"

SHEET 1 OF 4

EMC ENGINEERING SERVICES, INC.

10 CHATHAM CENTER SOUTH
SUITE 100
SAVANNAH, GEORGIA 31405
CIVIL PHONE: (912) 232-6533
MARINE FAX: (912) 233-4580
ENVIRONMENTAL WWW.EMC-ENG.COM

ALBANY, ATLANTA, AUGUSTA, BRUNSWICK,
COLUMBUS, SAVANNAH, & VALDOSTA

**VICINITY AND SITE MAP
OAK GROVE ISLAND ROAD CULVERT PIPE REHABILITATION**


GLYNN COUNTY, GEORGIA

Prepared for:

GLYNN COUNTY BOARD OF COMMISSIONERS

PROJECT NO.:	17-0057
DRAWN BY:	WCS
DESIGNED BY:	JMM
SURVEYED BY:	
SURVEY DATE:	
CHECKED BY:	
SCALE:	1" = 100'
DATE:	JUNE 2017

JURISDICTIONAL LINE	
Line #	Direction
L1	N85° 58' 24.32"E
L2	S78° 54' 20.76"E
L3	N81° 32' 13.05"E
L4	N61° 32' 39.40"E
L5	N78° 30' 21.25"E
L6	N81° 41' 18.21"E
L7	N33° 06' 54.84"E
L8	N80° 14' 29.18"E
L9	S49° 33' 06.02"E
L10	N63° 10' 11.06"E

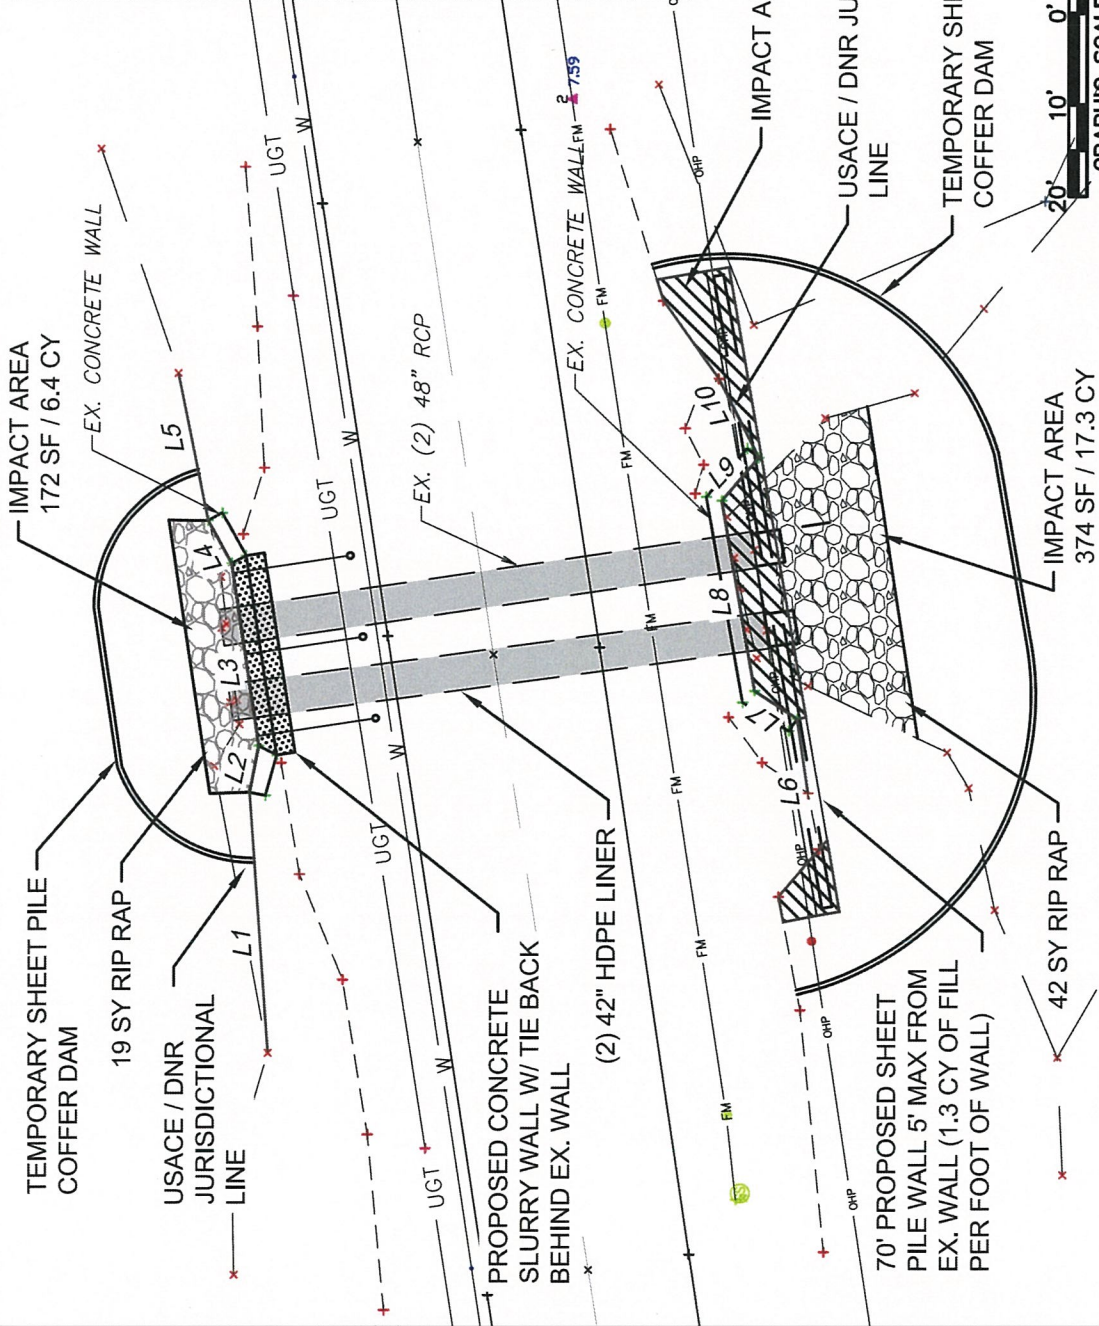

RECEIVED

NOV 22 2017

GA DNR



SHEET 2 OF 4

EMC ENGINEERING SERVICES, INC.
 10 CHATHAM CENTER SOUTH
 SUITE 100
 SAVANNAH, GEORGIA 31405
 TEL: (912) 232-6533
 FAX: (912) 233-4580
 WWW.EMC-ENG.COM


ALBANY, ATLANTA, AUGUSTA, BRUNSWICK, COLUMBUS, SAVANNAH & VALDOSTA

PROPOSED PLAN - WEST
OAK GROVE ISLAND ROAD CULVERT PIPE REHABILITATION

Prepared for:
 GLYNN COUNTY, GEORGIA
 GLYNN COUNTY BOARD OF COMMISSIONERS

PROJECT NO.: 17-0007
 DRAWN BY: WCS
 DESIGNED BY: JMM
 SURVEYED BY:
 SURVEY DATE:
 CHECKED BY: TH
 SCALE: 1" = 20'
 DATE: JUNE 2017

JURISDICTIONAL LINE	
Line #	Direction
L11	N76° 06' 48.35"E
L12	S72° 08' 11.04"E
L13	N82° 46' 21.65"E
L14	N51° 46' 54.20"E
L15	S77° 07' 06.51"E
L16	S87° 50' 55.93"E
L17	N38° 57' 34.91"E
L18	N81° 33' 14.03"E
L19	S71° 01' 21.85"E
L20	N68° 53' 45.76"E

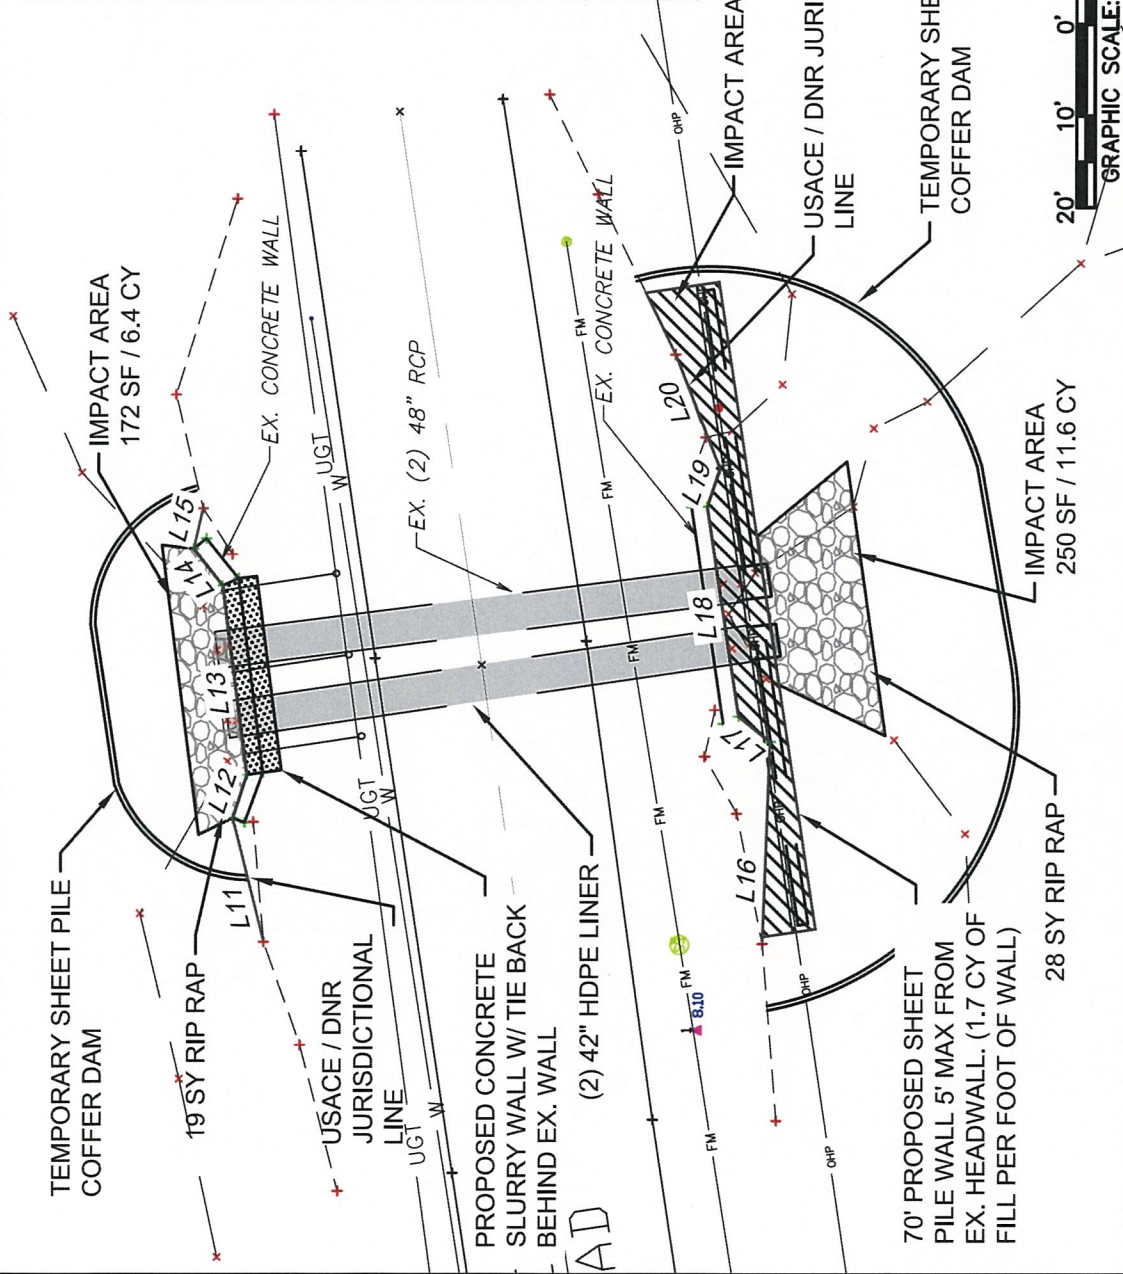

RECEIVED
 NOV 22 2017
 GA DNR
 SHEET 3 OF 4


EMC ENGINEERING SERVICES, INC.
 10 CHATHAM CENTER SOUTH
 SUITE 100
 SAVANNAH, GEORGIA 31405
 PHONE: (912) 232-6533
 FAX: (912) 233-4580
 WWW.EMC-ENG.COM
 ENVIRONMENTAL

ALBANY, ATLANTA, AUGUSTA, BRUNSWICK, COLUMBUS, SAVANNAH & VALDOSTA

PROPOSED PLAN - EAST
OAK GROVE ISLAND ROAD CULVERT PIPE REHABILITATION

Prepared for:
 GLYNN COUNTY, GEORGIA
 GLYNN COUNTY BOARD OF COMMISSIONERS

PROJECT NO.: 17-0007
 DRAWN BY: WCS
 DESIGNED BY: JMM
 SURVEYED BY:
 SURVEY DATE:
 CHECKED BY: TH
 SCALE: 1" = 20'
 DATE: JUNE 2017

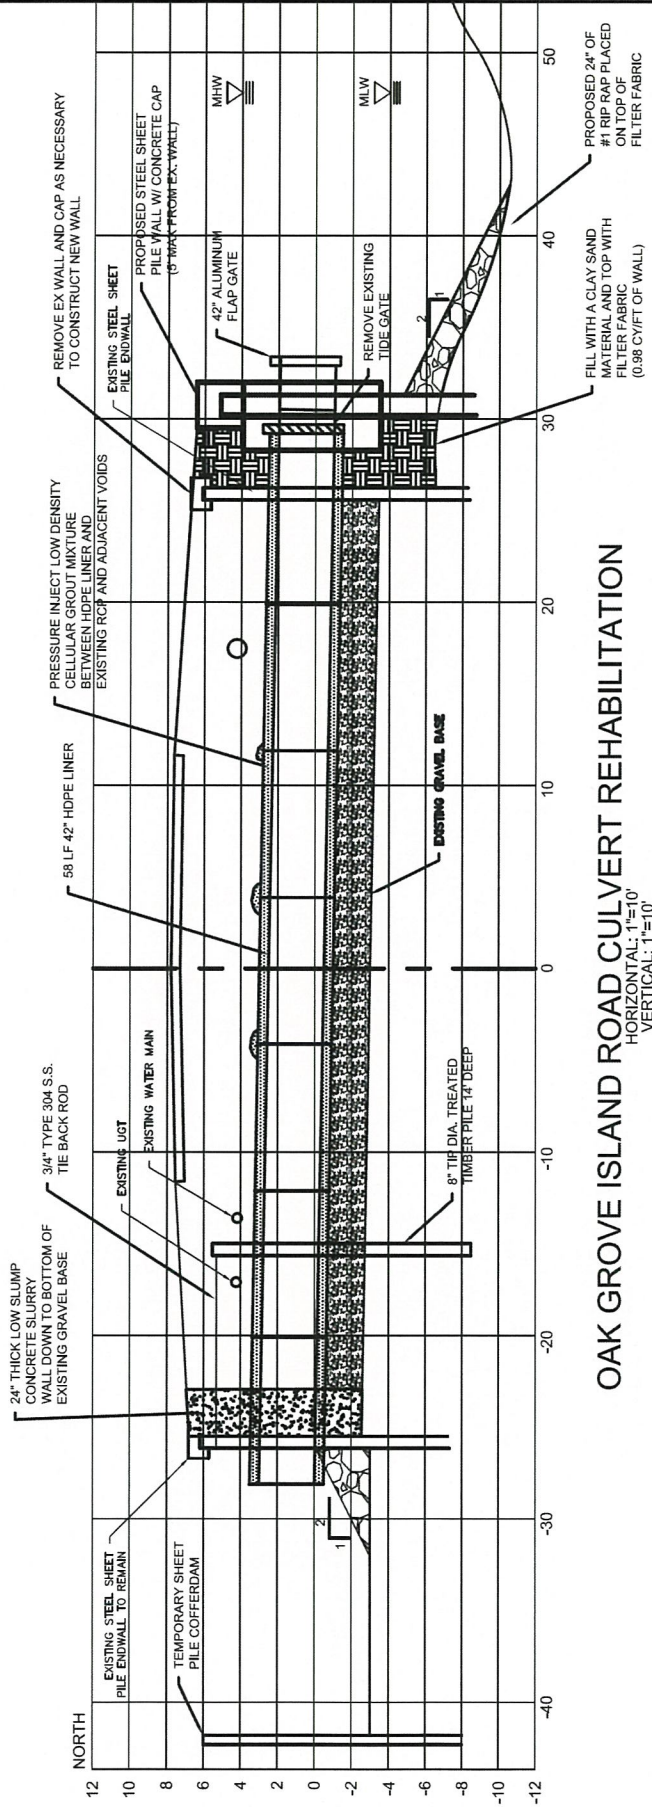

OAK GROVE ISLAND ROAD CULVERT REHABILITATION
 HORIZONTAL: 1"=10'
 VERTICAL: 1"=10'

RECEIVED

NOV 22 2017

GA DNR



SHEET 4 OF 4

EMC ENGINEERING SERVICES, INC.

10 CHATHAM CENTER SOUTH
 SUITE 100
 SAVANNAH, GEORGIA 31405
 CIVIL PHONE: (912) 232-6533
 MARINE FAX: (912) 233-4580
 ENVIRONMENTAL WWW.EMC-ENG.COM



ALBANY, ATLANTA, AUGUSTA, BRUNSWICK,
 COLUMBUS, SAVANNAH & VALDOSTA

**PROPOSED PROFILE - EAST AND WEST
 OAK GROVE ISLAND ROAD CULVERT PIPE REHABILITATION**

GLYNN COUNTY, GEORGIA

Prepared for:

GLYNN COUNTY BOARD OF COMMISSIONERS

PROJECT NO.:	17-0007
DRAWN BY:	WCS
DESIGNED BY:	JMM
SURVEYED BY:	
SURVEY DATE:	TH
CHECKED BY:	1" = 10'
SCALE:	JUNE 2017