
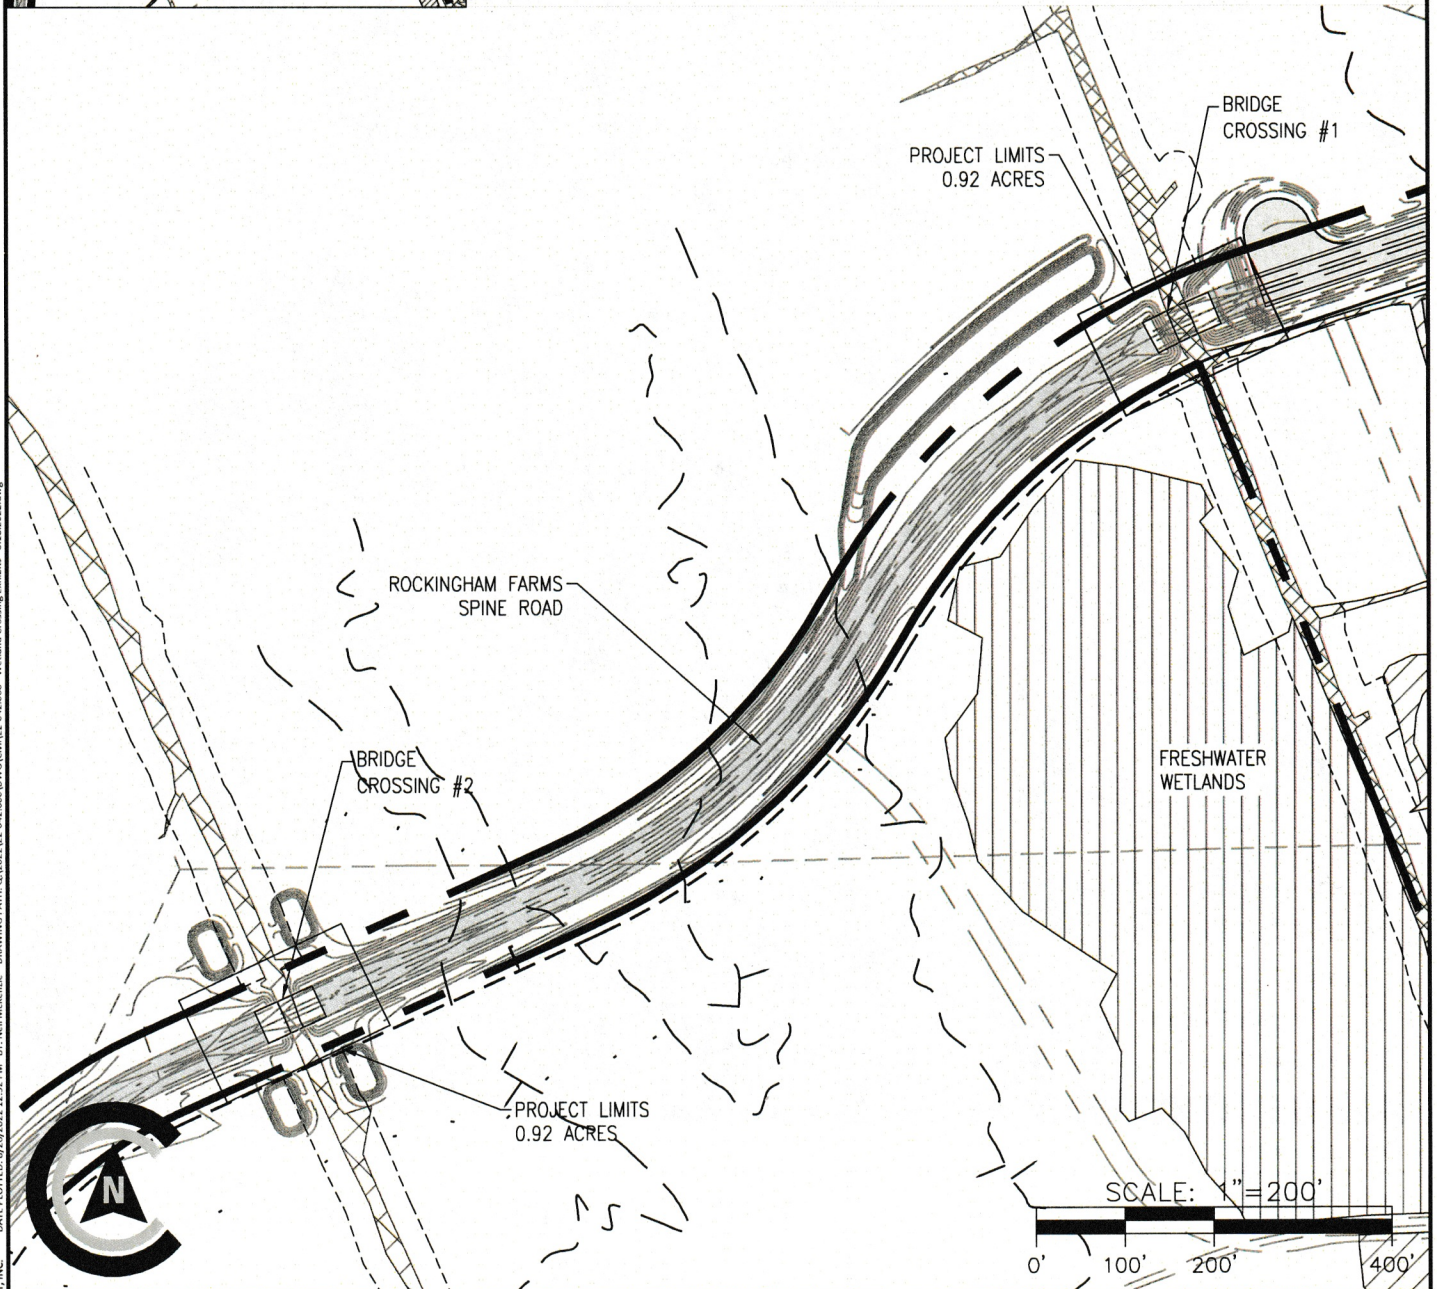


OVERALL LOCATION MAP

ROCKINGHAM FARMS INFRASTRUCTURE PHASE 2

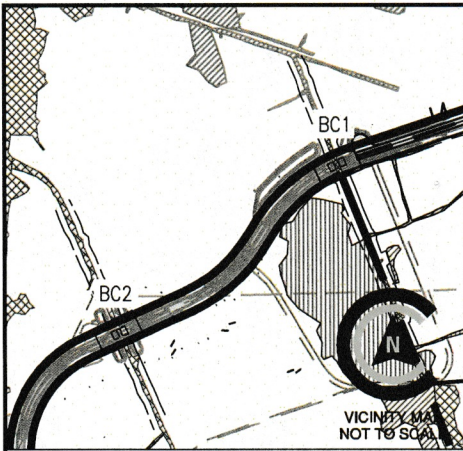

SHEET:

1/5

JOB NUMBER: 22-042

DATE: 8/24

DRAWN BY:

CHECKED BY:

SCALE: AS NOTED

WETLAND CROSSING EXHIBIT

PREPARED FOR:
ROCKINGHAM FARMS, LLC.



BRIDGE CROSSING #1

PROJECT LIMITS: 0.92 ACRES


UNDER BRIDGE CLEARANCE: 182 SF

HEIGHT CLEARANCE: 6.5'

WETLAND AREA UNDER SPAN: 1400 SF = 0.03 AC

ROCKINGHAM FARMS
INFRASTRUCTURE PHASE 2

DATE PLOTTED: 10/26/2022 9:27 AM BY: Neil McKenzie DRAWING PATH: G:\2022\122 042 000\DWG\Civil\22 042 000 Wetland Crossing Exhibit - 8.18.2022.dwg

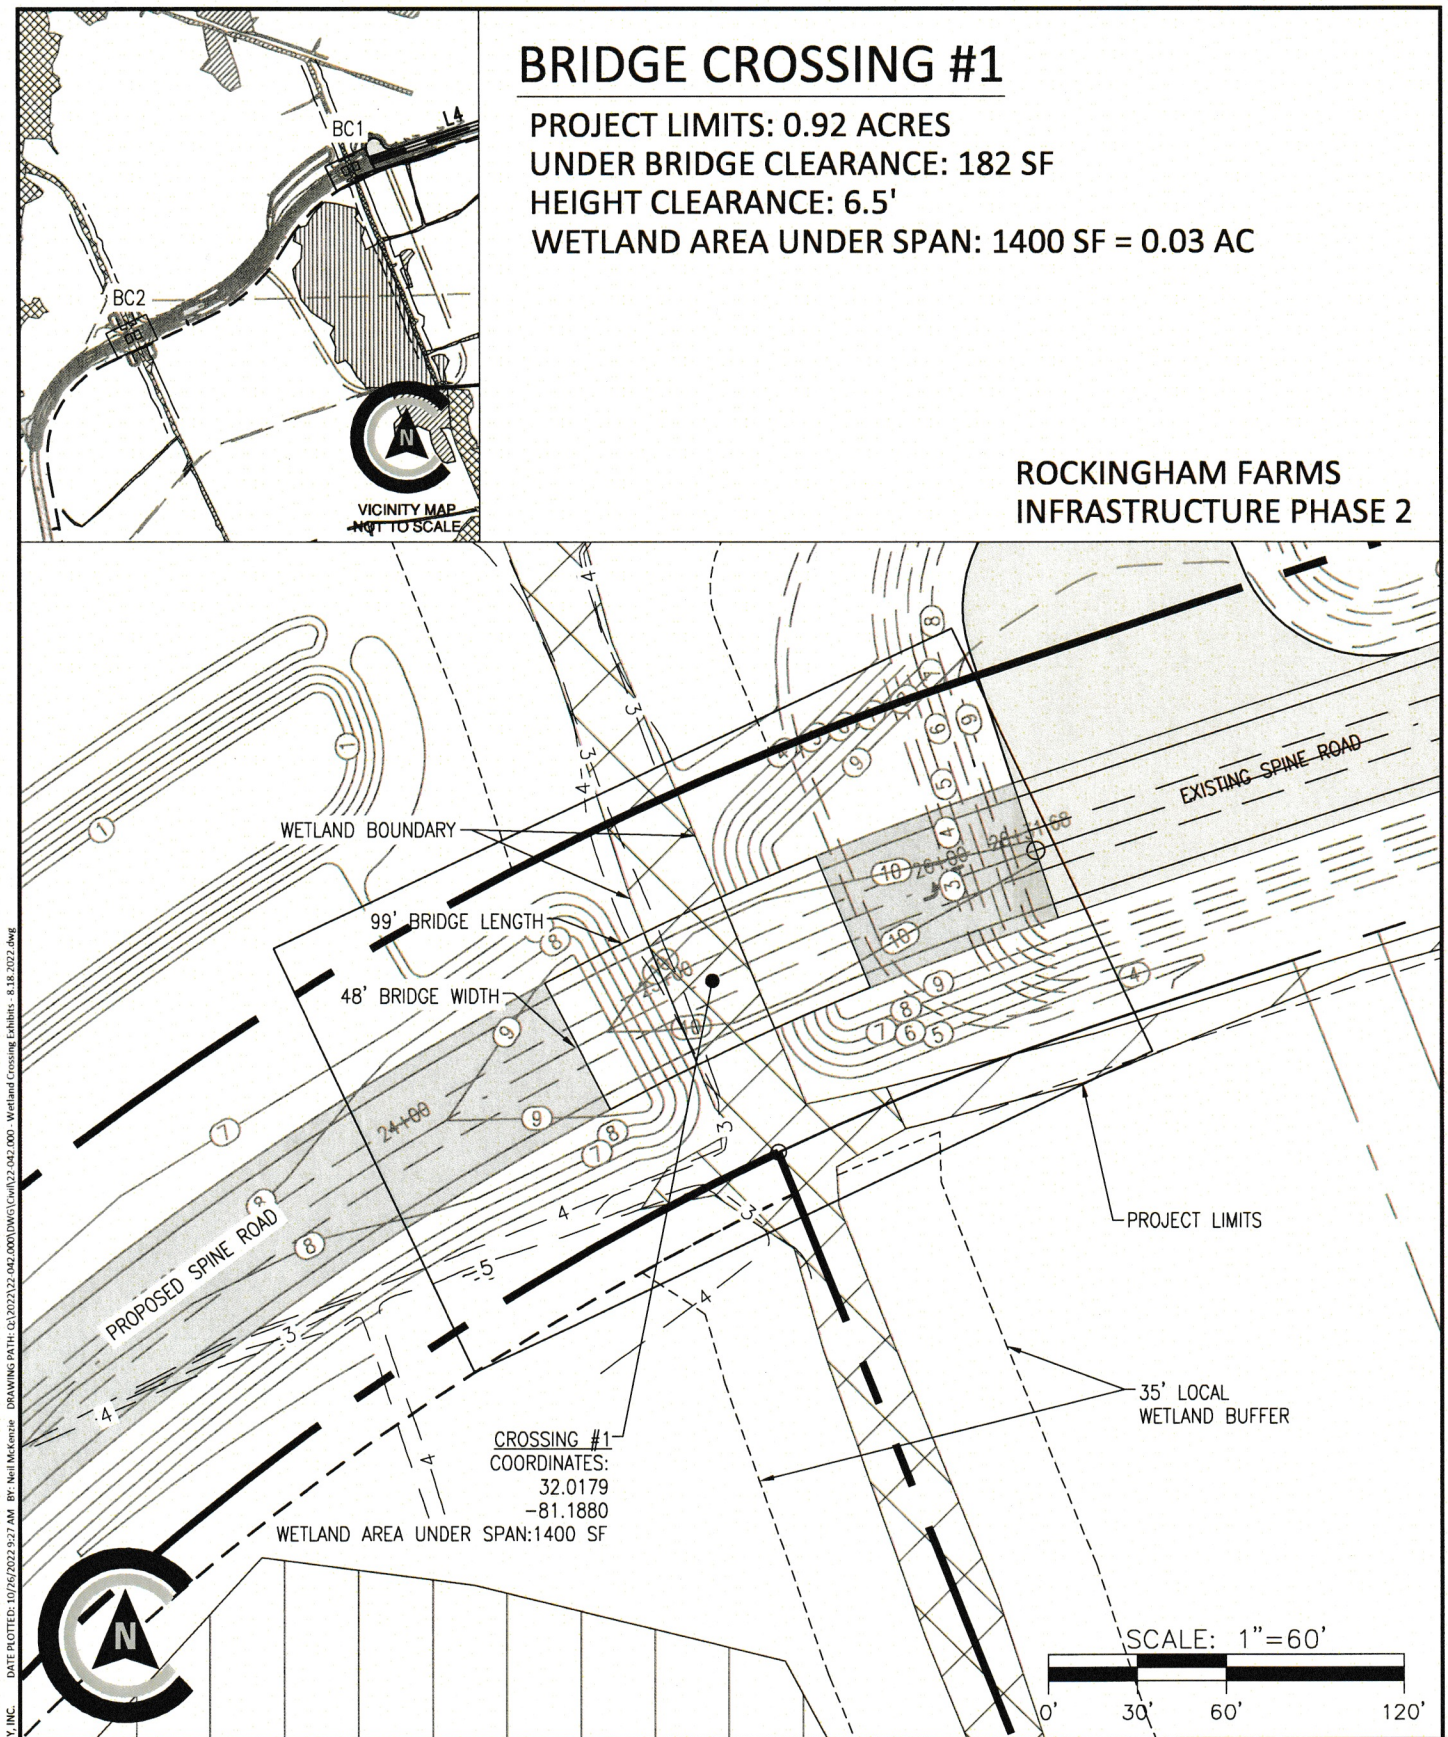

SHEET:

2/5

JOB NUMBER: 22-042

DATE: 8/24

DRAWN BY:

CHECKED BY:

SCALE: AS NOTED

WETLAND CROSSING EXHIBIT

PREPARED FOR:
ROCKINGHAM FARMS, LLC.

COLEMAN COMPANY
ENGINEERS • SURVEYORS
Savannah, Georgia 31401 (912) 270-0800 FAX (912) 270-0801

BRIDGE CROSSING #2



PROJECT LIMITS: 0.92 ACRES

UNDER BRIDGE CLEARANCE: 169 SF

HEIGHT CLEARANCE: 6'

WETLAND AREA UNDER SPAN: 1200 SF = .03 AC

ROCKINGHAM FARMS INFRASTRUCTURE PHASE 2

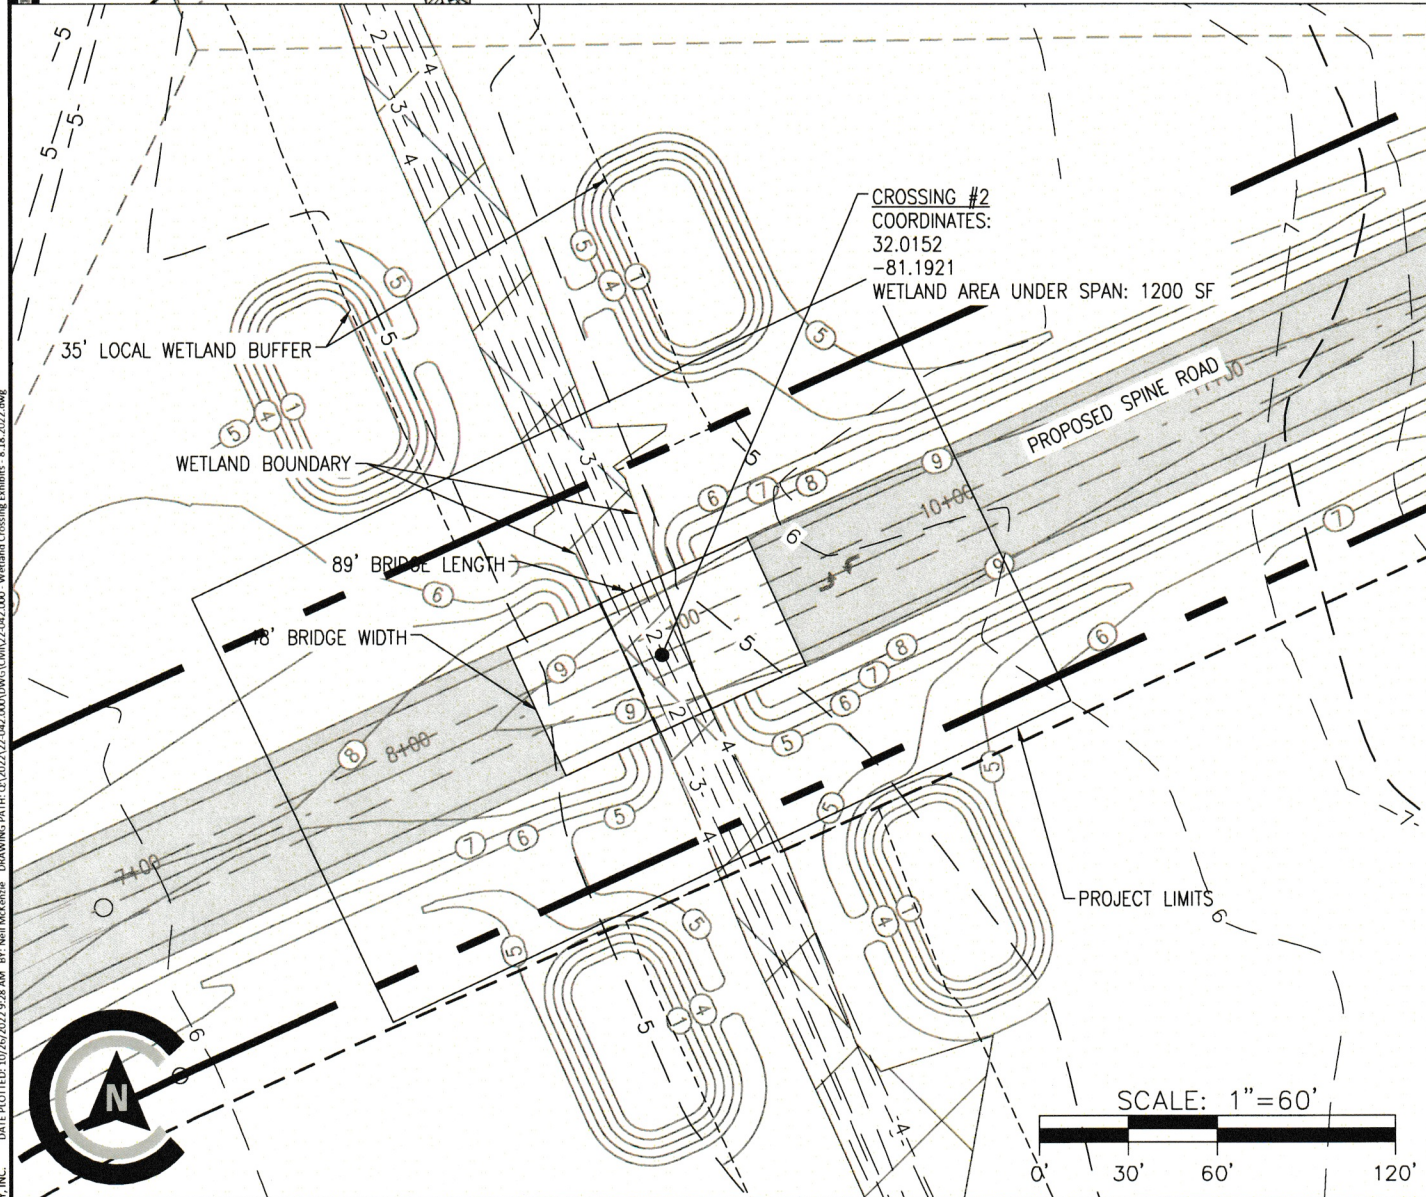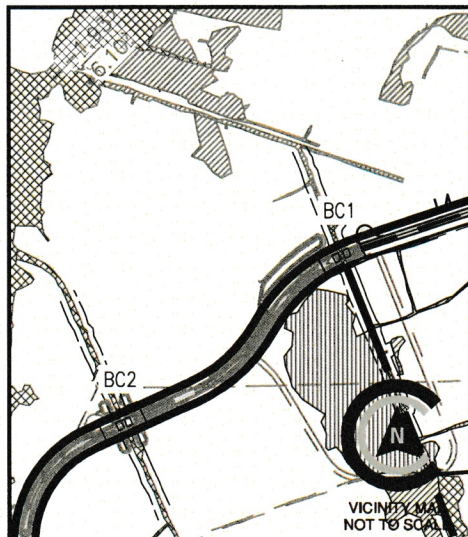

SHEET:

4/5

JOB NUMBER: 22-042

DATE: 8/24

DRAWN BY:

CHECKED BY:

SCALE: AS NOTED

WETLAND CROSSING EXHIBIT

PREPARED FOR:
ROCKINGHAM FARMS, LLC.

