

RENDERING



RESTROOM CONCEPTUAL RENDERING AT DAY
SCALE: 1/8" = 1'-0"

RENDERING






CITY OF TYBEE ISLAND
 RESTROOMS, CHANGING ROOMS AND SHOWERS
 STRAND AVENUE, TYBEE ISLAND, GEORGIA

ARCHITECTURAL
 SITE PLAN
 REVISIONS
 05/24/2021 1 REVISION NONE

RELEASED FOR REVIEW ONLY
 JOB NO: 20211
 ISSUE DATE: 07/20/21
 DRAWING: A0.1




A0.1

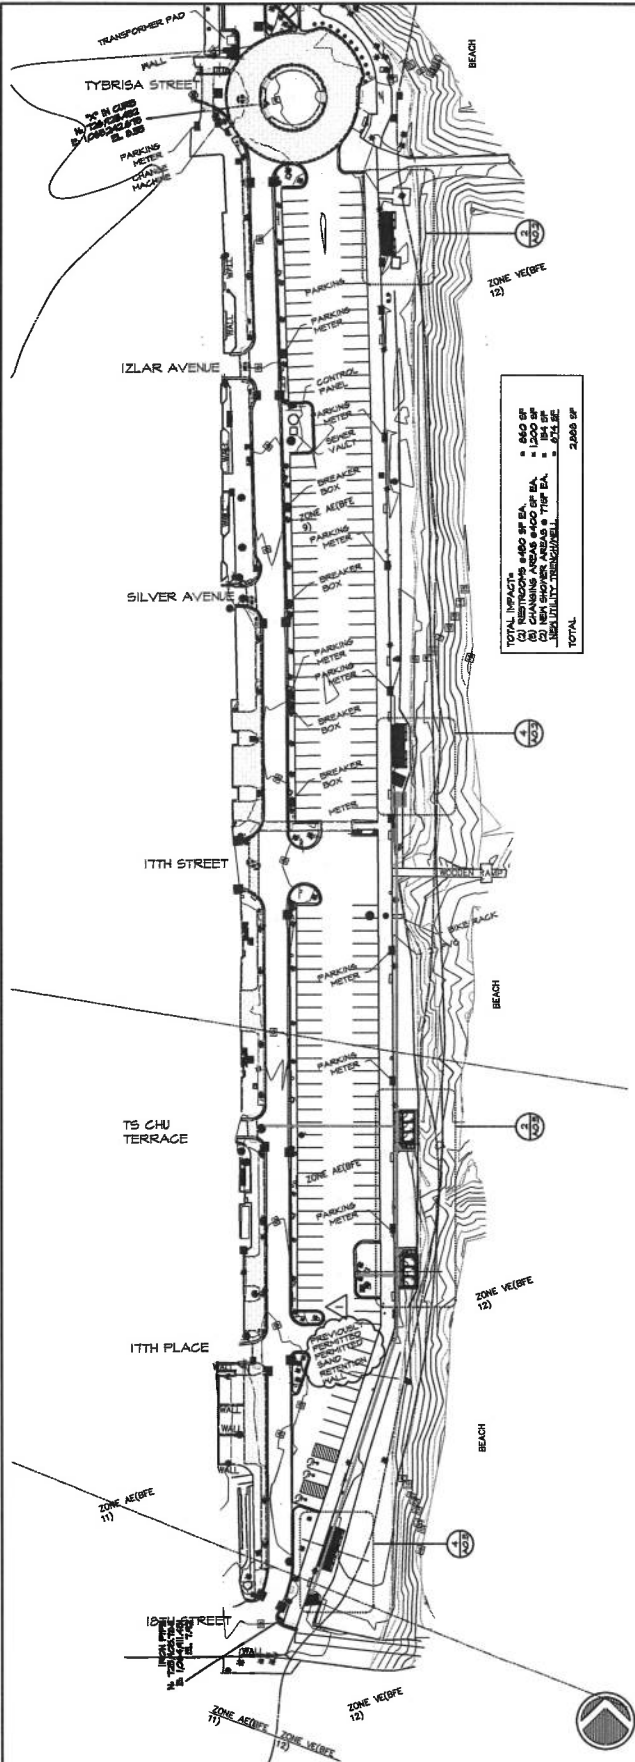

KEY PLAN FOR GENERAL PLACEMENT OF FACILITIES ONLY. CONTRACTOR TO COORDINATE IN FIELD WITH OWNER

1 CONCEPTUAL MASTER PLAN- ARCHITECTURAL KEY PLAN
 SCALE: 1/8" = 1'-0"

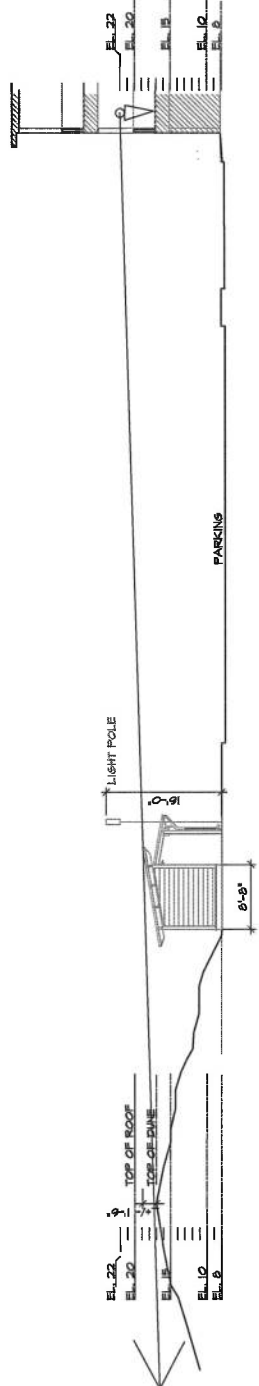

2 SITE SECTION AT RESTROOM BUILDING
 SCALE: 1/8" = 1'-0"



24 E 20th St
 Atlanta, GA 30316
 P 404.525.1101
 F 404.525.1101
 WWW.GREENCREATIVE.COM

CITY OF TYBEE ISLAND
 TYBEE PROMENADE
 RESTROOMS, CHANGING ROOMS AND SHOWERS
 STRAND AVENUE, TYBEE ISLAND, GEORGIA


ENLARGED
 ARCHITECTURAL
 SITE PLAN

05/24/2021 REVISION
 KERSHON




RELEASED
 FOR REVIEW ONLY
 JOB NO. 20-011
 ISSUE DATE 03/07/2021
 DRAWN: KEN


A0.3

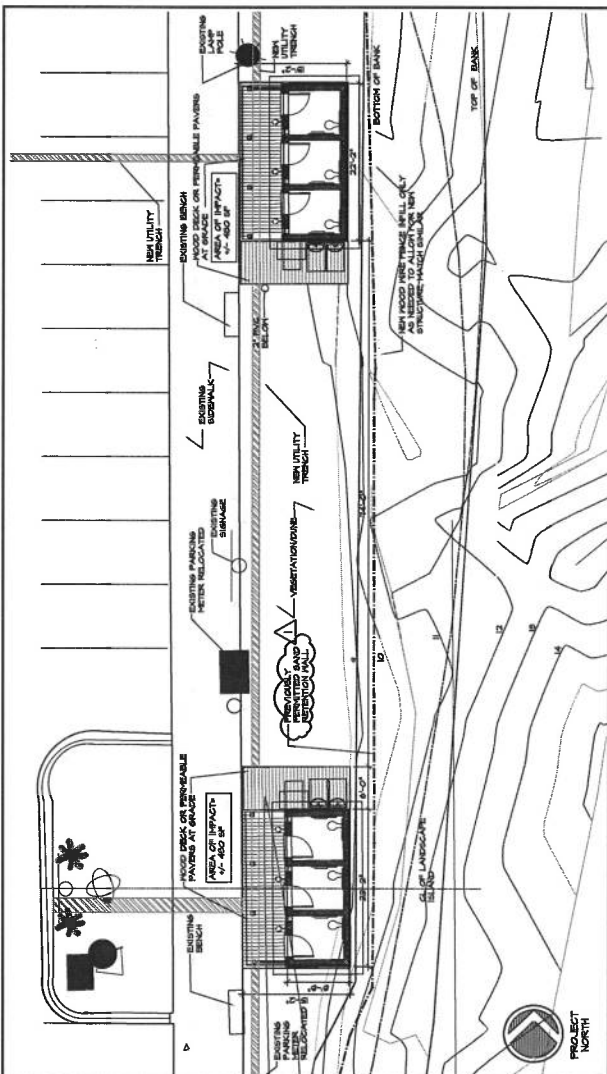


3 SITE LOCATION PLAN CHANGING DECK - TS CHU TERRACE
 SCALE 1/8" = 1'-0"
 SEE ALSO 1/A.1.1

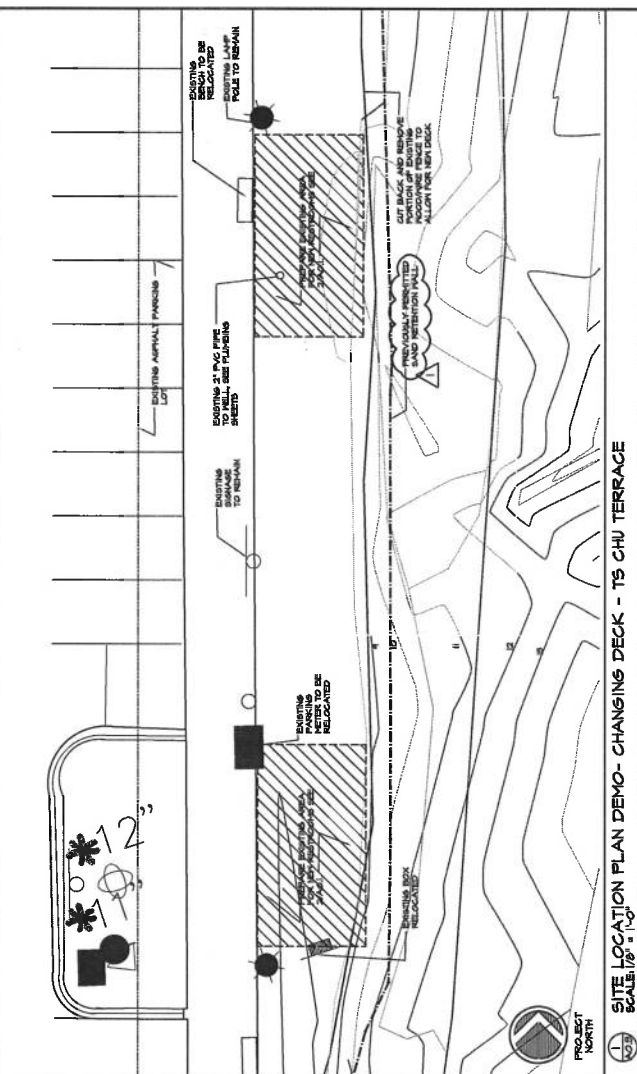


4 SITE LOCATION PLAN DEMO- CHANGING DECK - TS CHU TERRACE
 SCALE 1/8" = 1'-0"

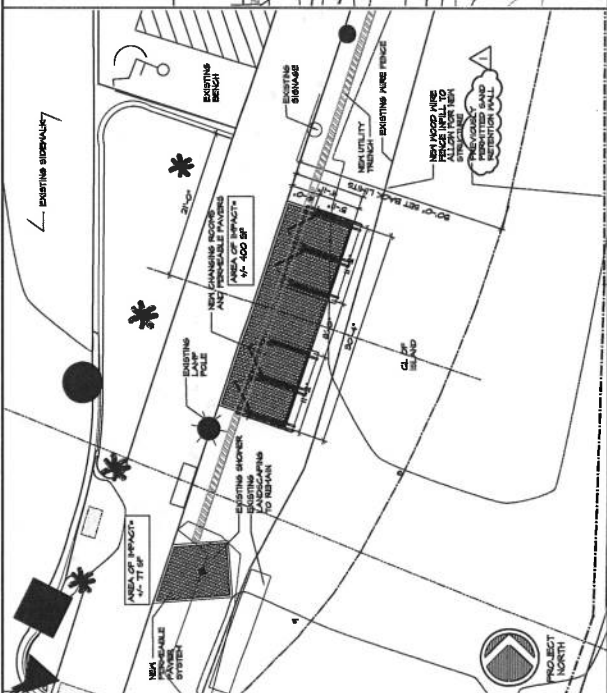

5 SITE LOCATION PLAN CHANGING DECK - 18TH STREET
 SCALE 1/8" = 1'-0"
 SEE ALSO REVISION 2

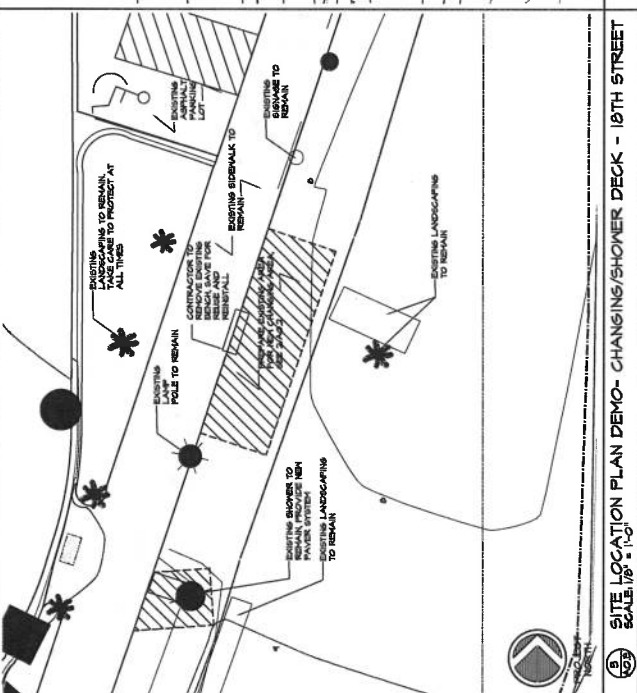

6 SITE LOCATION PLAN DEMO- CHANGING/SHOWER DECK - 18TH STREET
 SCALE 1/8" = 1'-0"

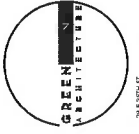

3000
SAVANNAH, GA 31401
T 912.427.6333
WWW.GREENARCH.COM


CITY OF TYBEE ISLAND
TYBEE PROMENADE
RESTROOMS, CHANGING ROOMS AND SHOWERS
STRAND AVENUE, TYBEE ISLAND, GEORGIA

FLOOR PLANS
RESTROOMS




RELEASED
FOR REVIEW ONLY
DATE: 03/10/2021
DRAWN: KEH

A1.1

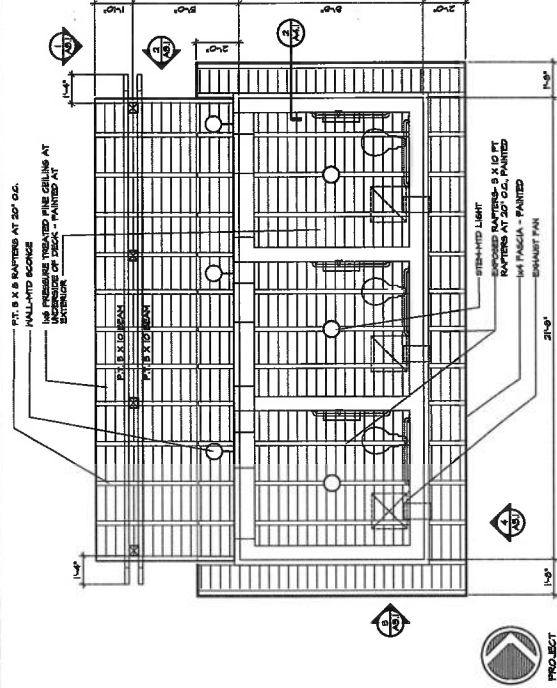

REFLECTED CEILING PLAN - RESTROOMS
SCALE: 9/8"=1'-0"

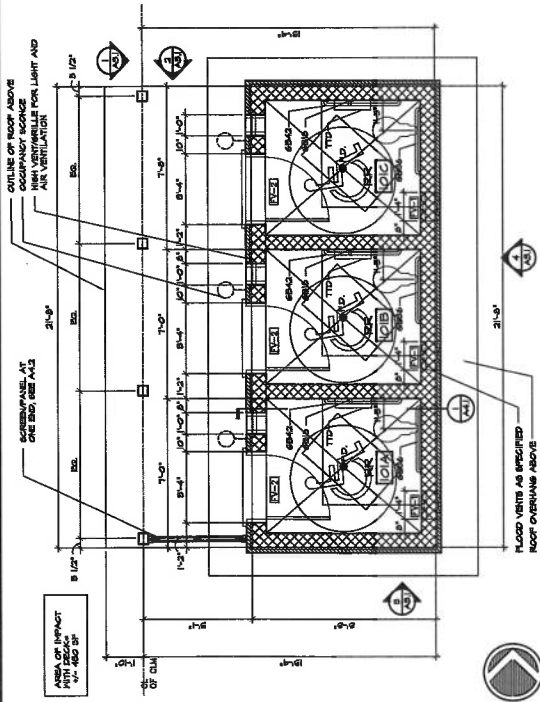

ENLARGED FLOOR PLAN - RESTROOMS
SCALE: 9/8"=1'-0"

RESTROOMS



CITY OF TYBEE ISLAND
 TYBEE PROMENADE
 RESTROOMS, CHANGING ROOMS AND SHOWERS
 STRAND AVENUE, TYBEE ISLAND, GEORGIA


FLOOR PLANS
 CHANGING ROOMS/
 SHOWER

REVISIONS



RELEASED
 FOR REVIEW ONLY
 DRAWING NO. 20.011
 ISSUE DATE 03/10/2021
 DRAWING: KEH


A1.2

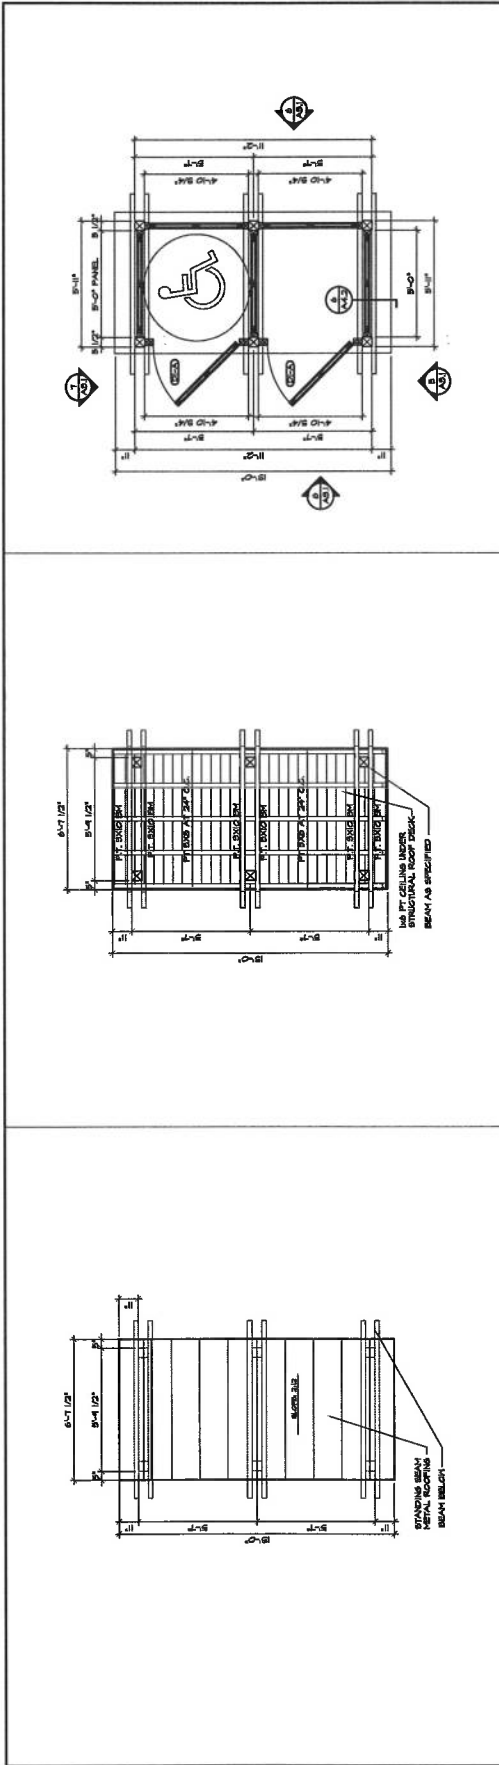

1 ROOF PLAN - CHANGING ROOMS
 SCALE 5/8"=1'-0"

2 REFLECTED CEILING PLAN - CHANGING ROOMS
 SCALE 5/8"=1'-0"

3 ENLARGED FLOOR PLAN - CHANGING ROOMS
 SCALE 3/8"=1'-0"

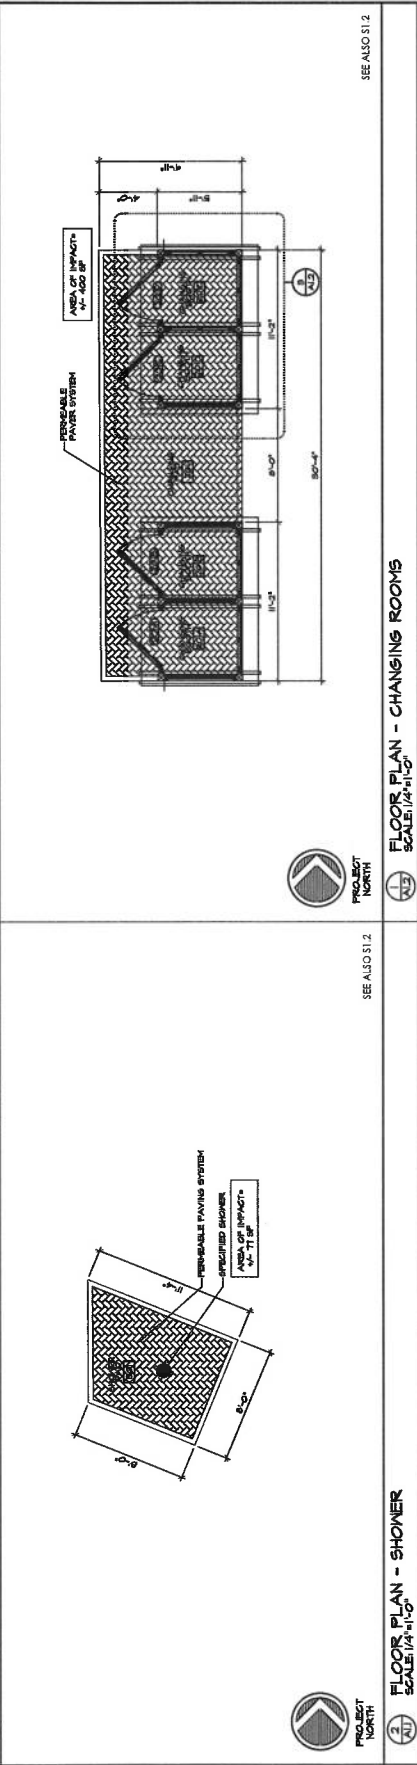

4 FLOOR PLAN - CHANGING ROOMS
 SCALE 1/4"=1'-0"

5 ENLARGED FLOOR PLAN - CHANGING ROOMS
 SCALE 3/8"=1'-0"

SEE ALSO S1.2

PROJECT NORTH

SEE ALSO S1.2

PROJECT NORTH

FLOOR PLAN - SHOWER
 SCALE 1/4"=1'-0"

SEE ALSO S1.2

PROJECT NORTH

