


X:\2021\221026 WT USCG Tybee Island\CAD\civil\permit package\210174-2-EXIST RAMP PLAN: Plotted: 4/21/2022 4:40 PM by JBAKER

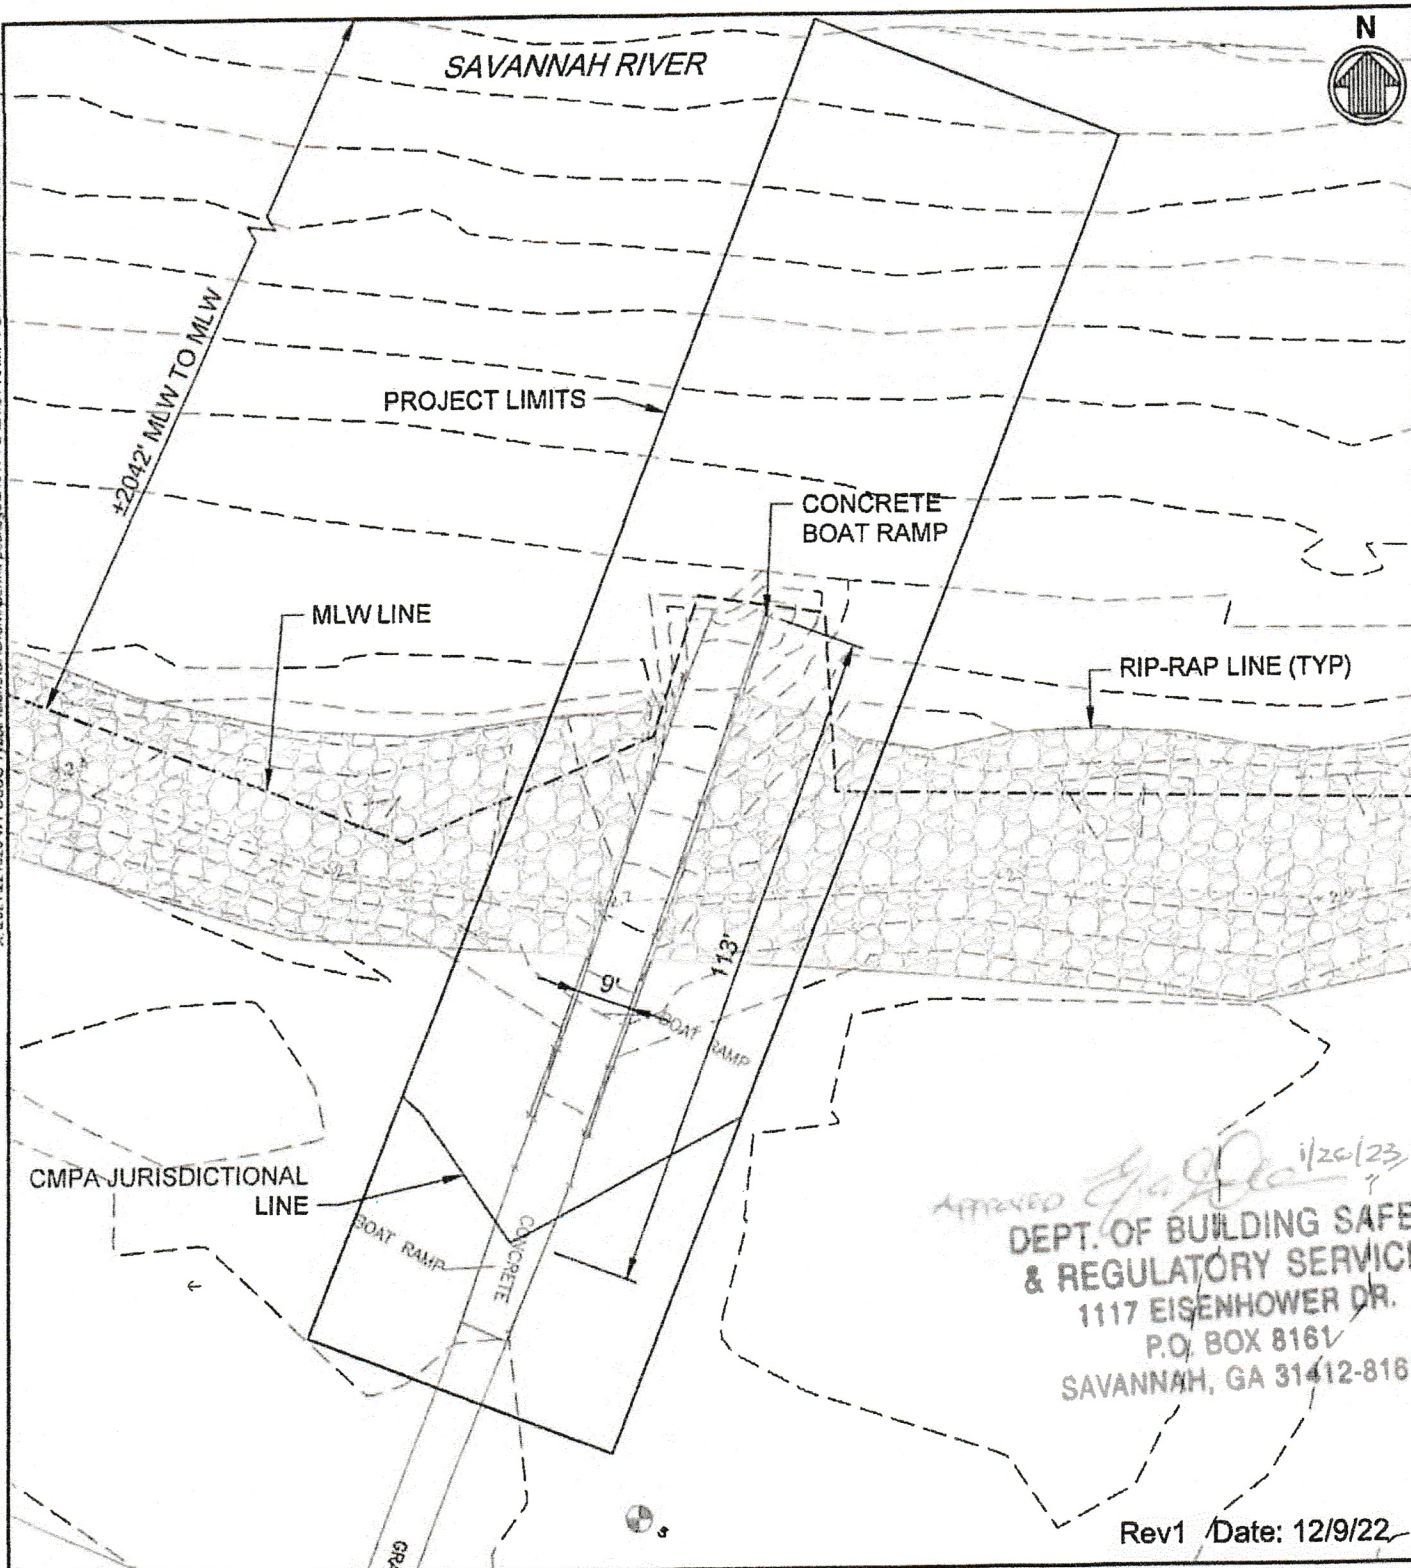


PROPOSED ACTIVITY: WETLAND IMPACTS
DATUM: MEAN LOWER LOW WATER
BODY OF WATER: SAVANNAH RIVER
RIVER MILE: 0.5
COUNTY: CHATHAM STATE: GEORGIA

TYBEE ISL STATION RENOVATIONS

0' 30' 100'
1" = 30'
USCG FDCC
5505 ROBIN HOOD RD, SUITE K
NORFOLK, VA 23513

EXISTING BOAT RAMP PLAN

APPLICANT: USCG FDCC
SOURCE: MOFFATT & NICHOL
PROJECT NUMBER: 210174
SHEET 2 OF 7 DATE: 07/28/21

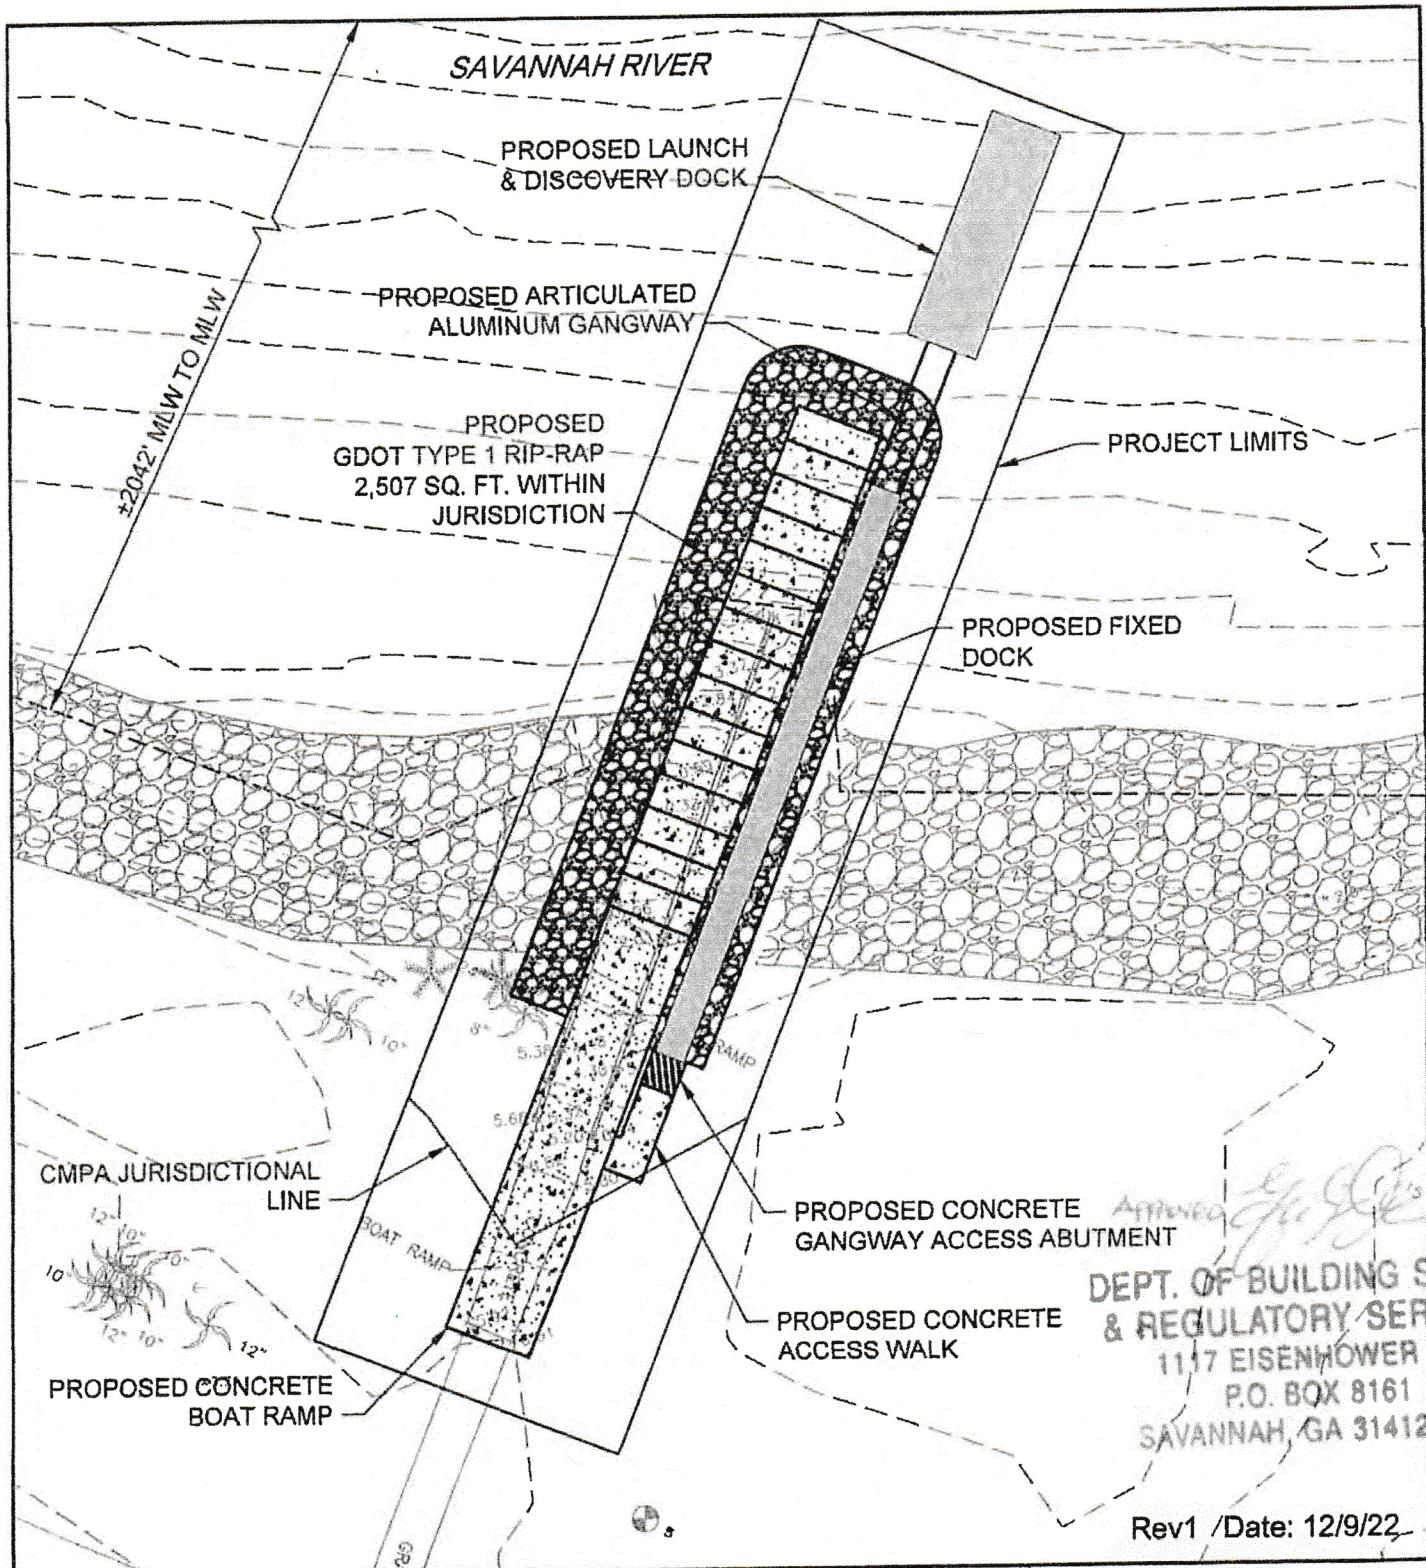

PROPOSED ACTIVITY: WETLAND IMPACTS
 DATUM: MEAN LOWER LOW WATER
 BODY OF WATER: SAVANNAH RIVER
 RIVER MILE: 0.5
 COUNTY: CHATHAM STATE: GEORGIA

TYBEE ISL STATION RENOVATIONS

0' 30' 100'

1" = 30'

USCG FDCC
 5505 ROBIN HOOD RD, SUITE K
 NORFOLK, VA 23513

PROPOSED BOAT RAMP PLAN


APPLICANT: USCG FDCC
 SOURCE: MOFFATT & NICHOL
 PROJECT NUMBER: 210174
 SHEET 4 OF 7 DATE: 07/28/21

DEPT. OF BUILDING SAFETY
 & REGULATORY SERVICE
 1117 EISENHOWER DR.
 P.O. BOX 8161
 SAVANNAH, GA 31412-8161

DEPT. OF BUILDING SAFETY
& REGULATORY SERVICES
1117 EISENHOWER DR.
P.O. BOX 8161
SAVANNAH, GA 31412-8161

PROFILE B

SCALE: 1" = 50' HORIZ / 1" = 20' VERT

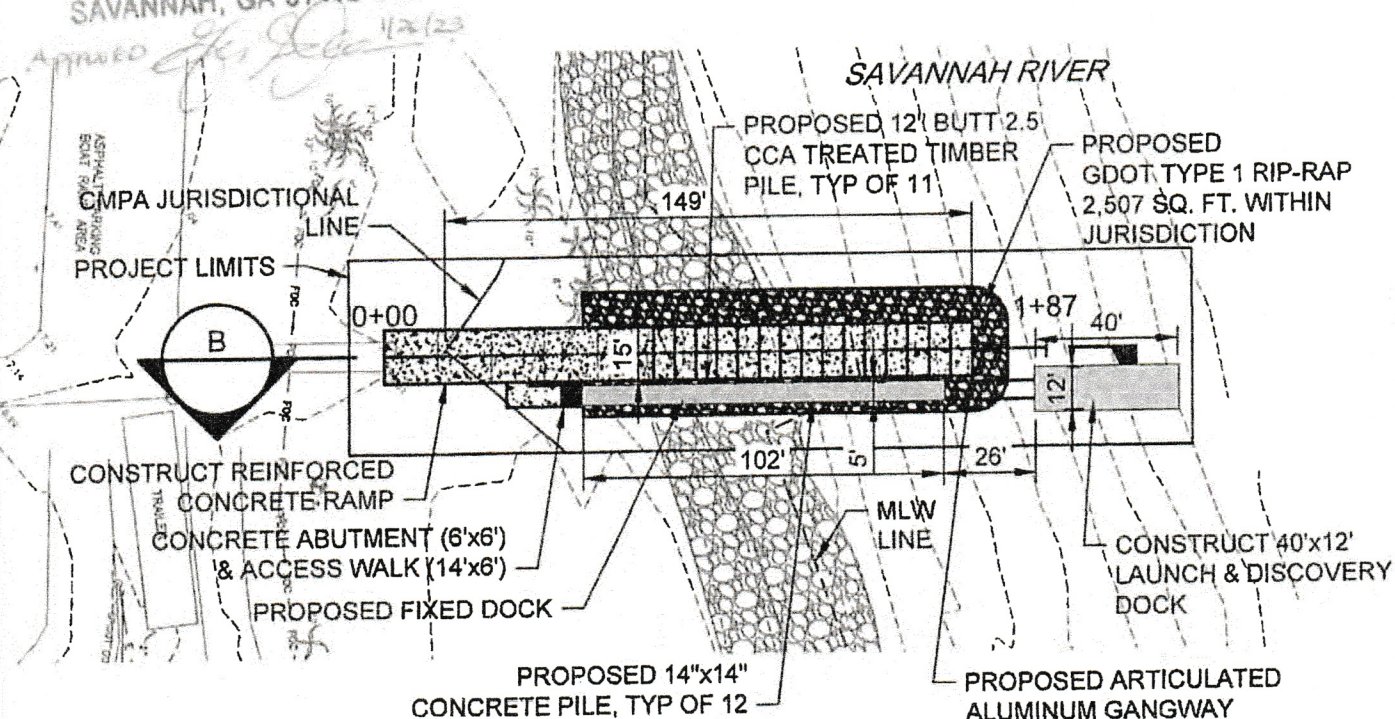

PLAN

SCALE: 1" = 50'

Rev1 Date: 12/9/22

PROPOSED ACTIVITY: WETLAND IMPACTS
 DATUM: MEAN LOWER LOW WATER
 BODY OF WATER: SAVANNAH RIVER
 RIVER MILE: 0.5
 COUNTY: CHATHAM STATE: GEORGIA

TYBEE ISL STATION RENOVATIONS

SCALE AS SHOWN
USCG FDCC
5505 ROBIN HOOD RD, SUITE K
NORFOLK, VA 23513

PROPOSED BOAT RAMP SECTION

APPLICANT: USCG FDCC
SOURCE:
PROJECT NUMBER: 210174
SHEET 6 OF 7 DATE: 07/28/21