




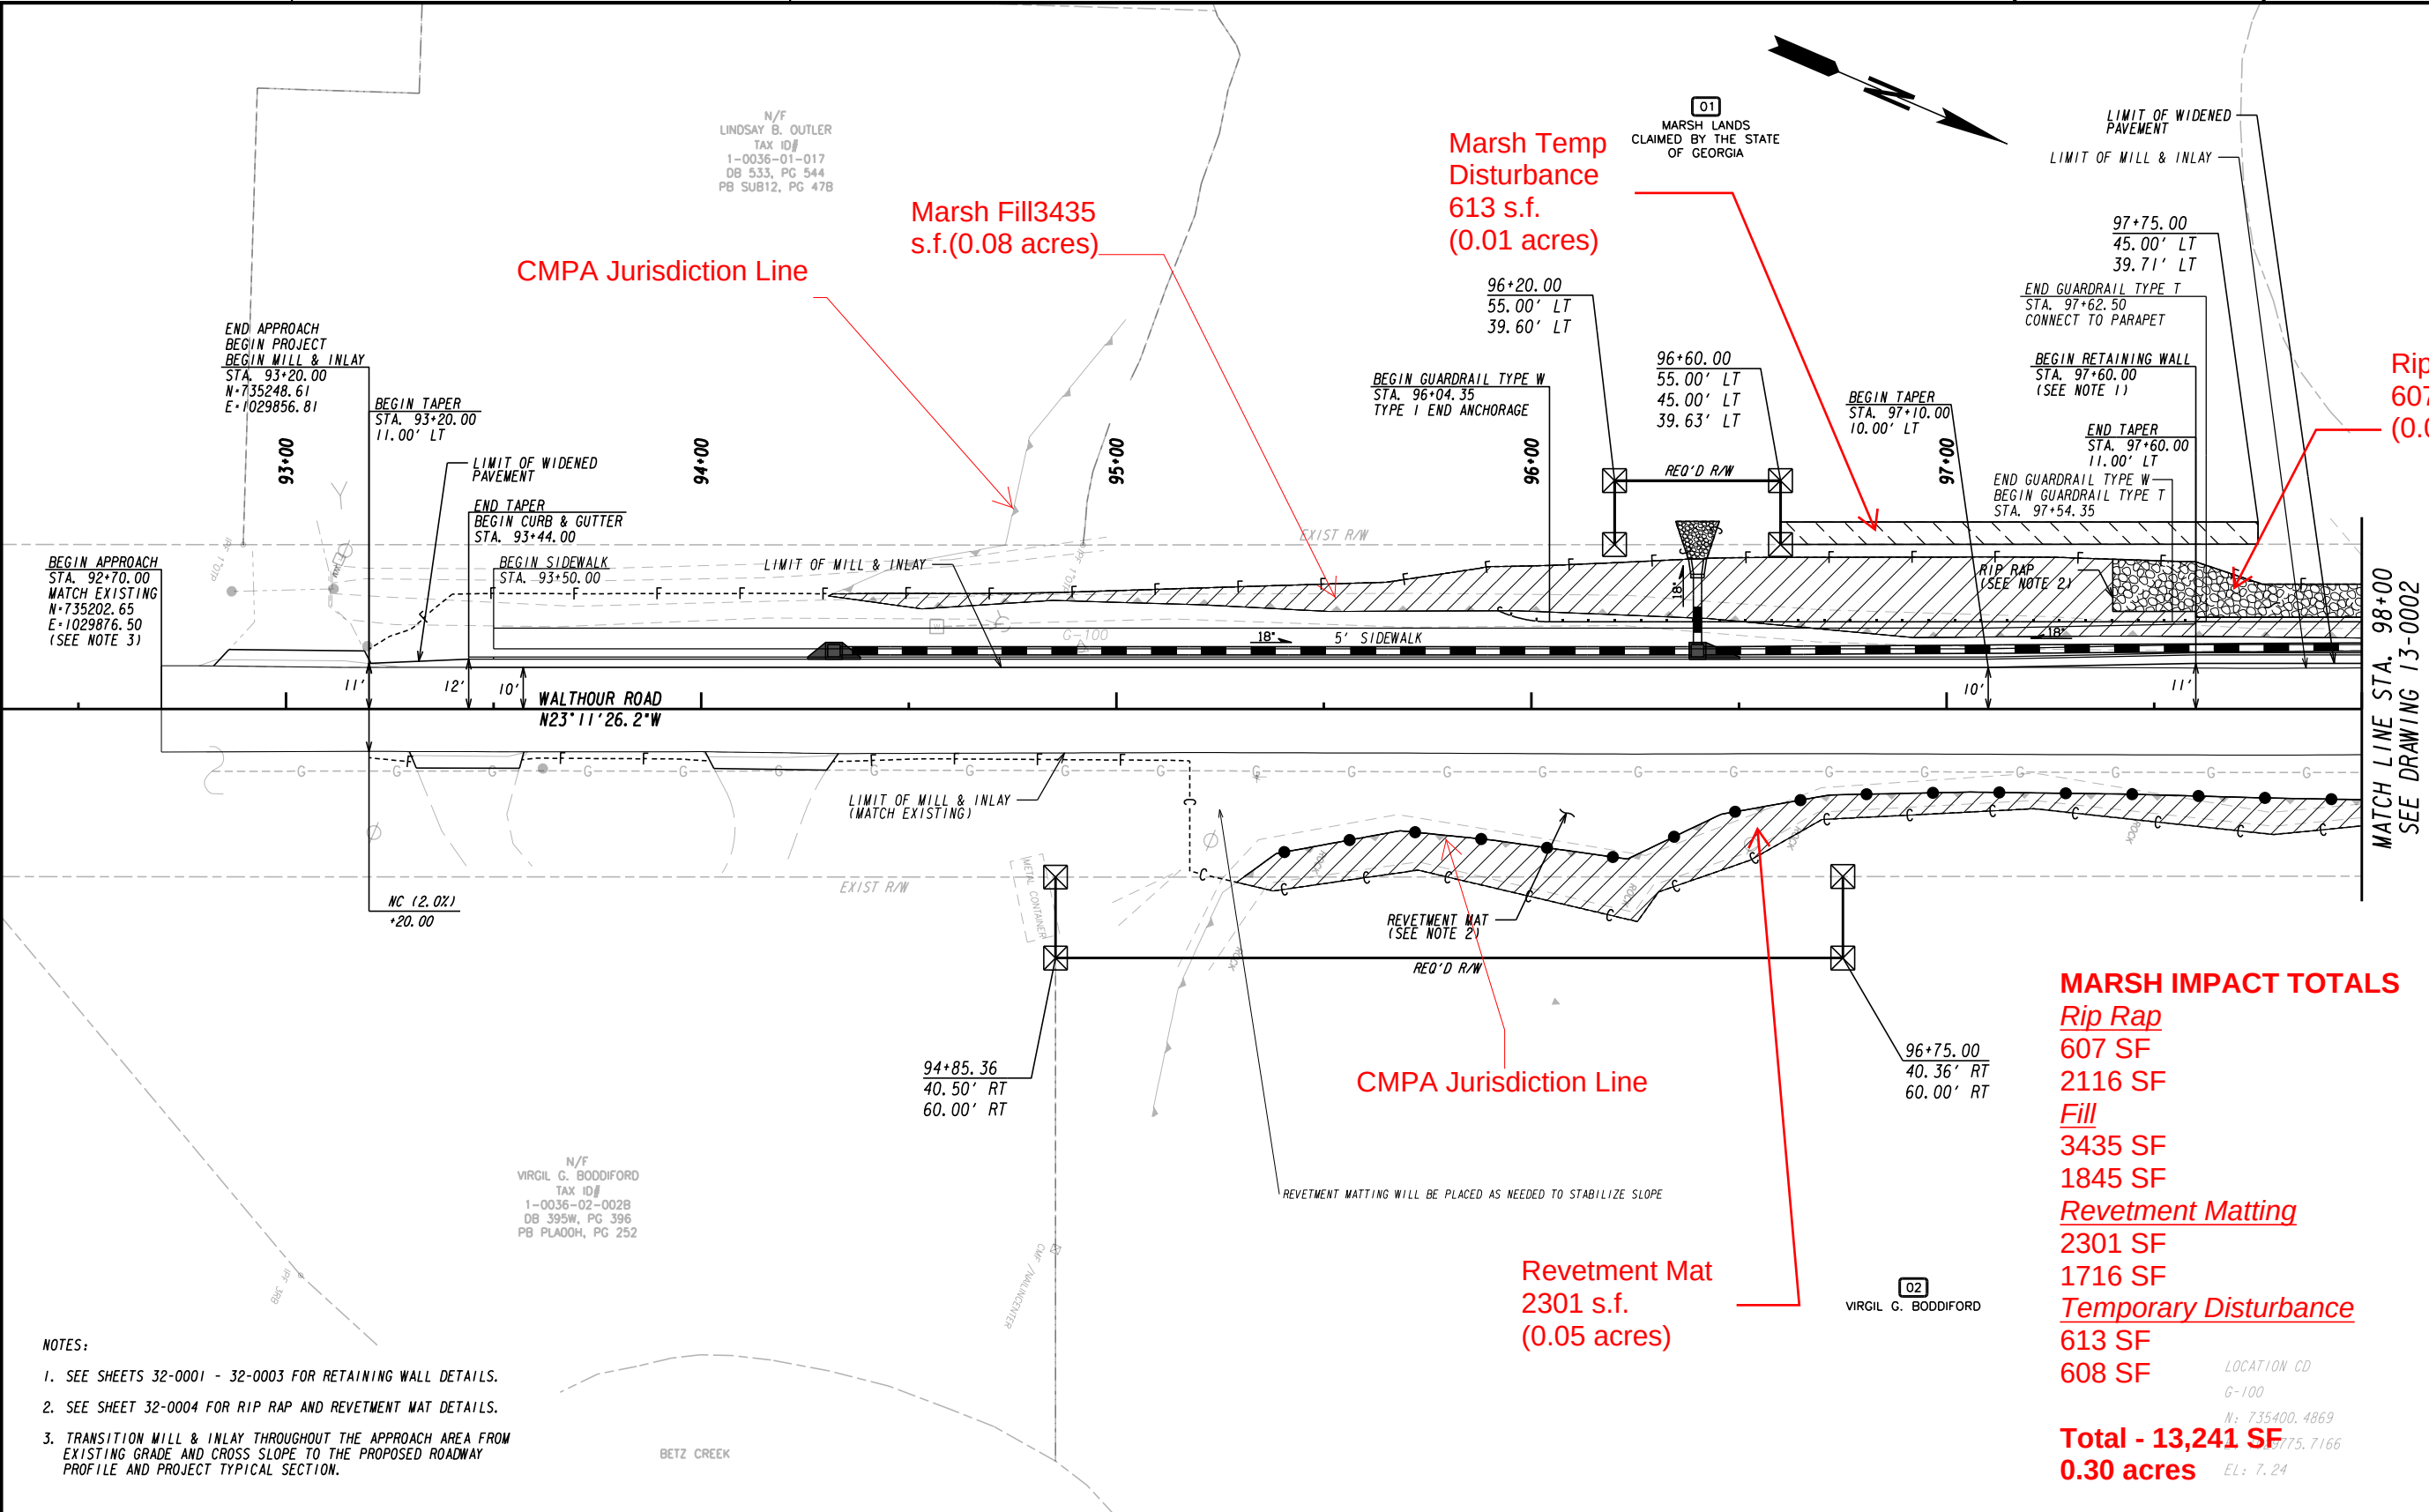

PROPERTY AND EXISTING R/W LINE
REQUIRED R/W LINE
CONSTRUCTION LIMITS
EASEMENT FOR CONSTR
& MAINTENANCE OF SLOPES
EASEMENT FOR CONSTR OF SLOPES
EASEMENT FOR CONSTR OF DRIVES

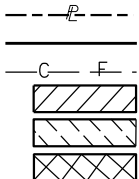

BEGIN LIMIT OF ACCESS.....BLA
END LIMIT OF ACCESS.....ELA
LIMIT OF ACCESS
REQ'D R/W & LIMIT OF ACCESS
ORANGE BARRIER FENCE
ESA - ENV. SENSITIVE AREA

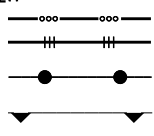


REVISION DATES

CONSTRUCTION PLAN

WALTHOUR ROAD
SLOPE STABILIZATION

CHECKED:		DATE:	
BACKCHECKED:		DATE:	
CORRECTED:		DATE:	
VERIFIED:		DATE:	

DRAWING No.
13-0001

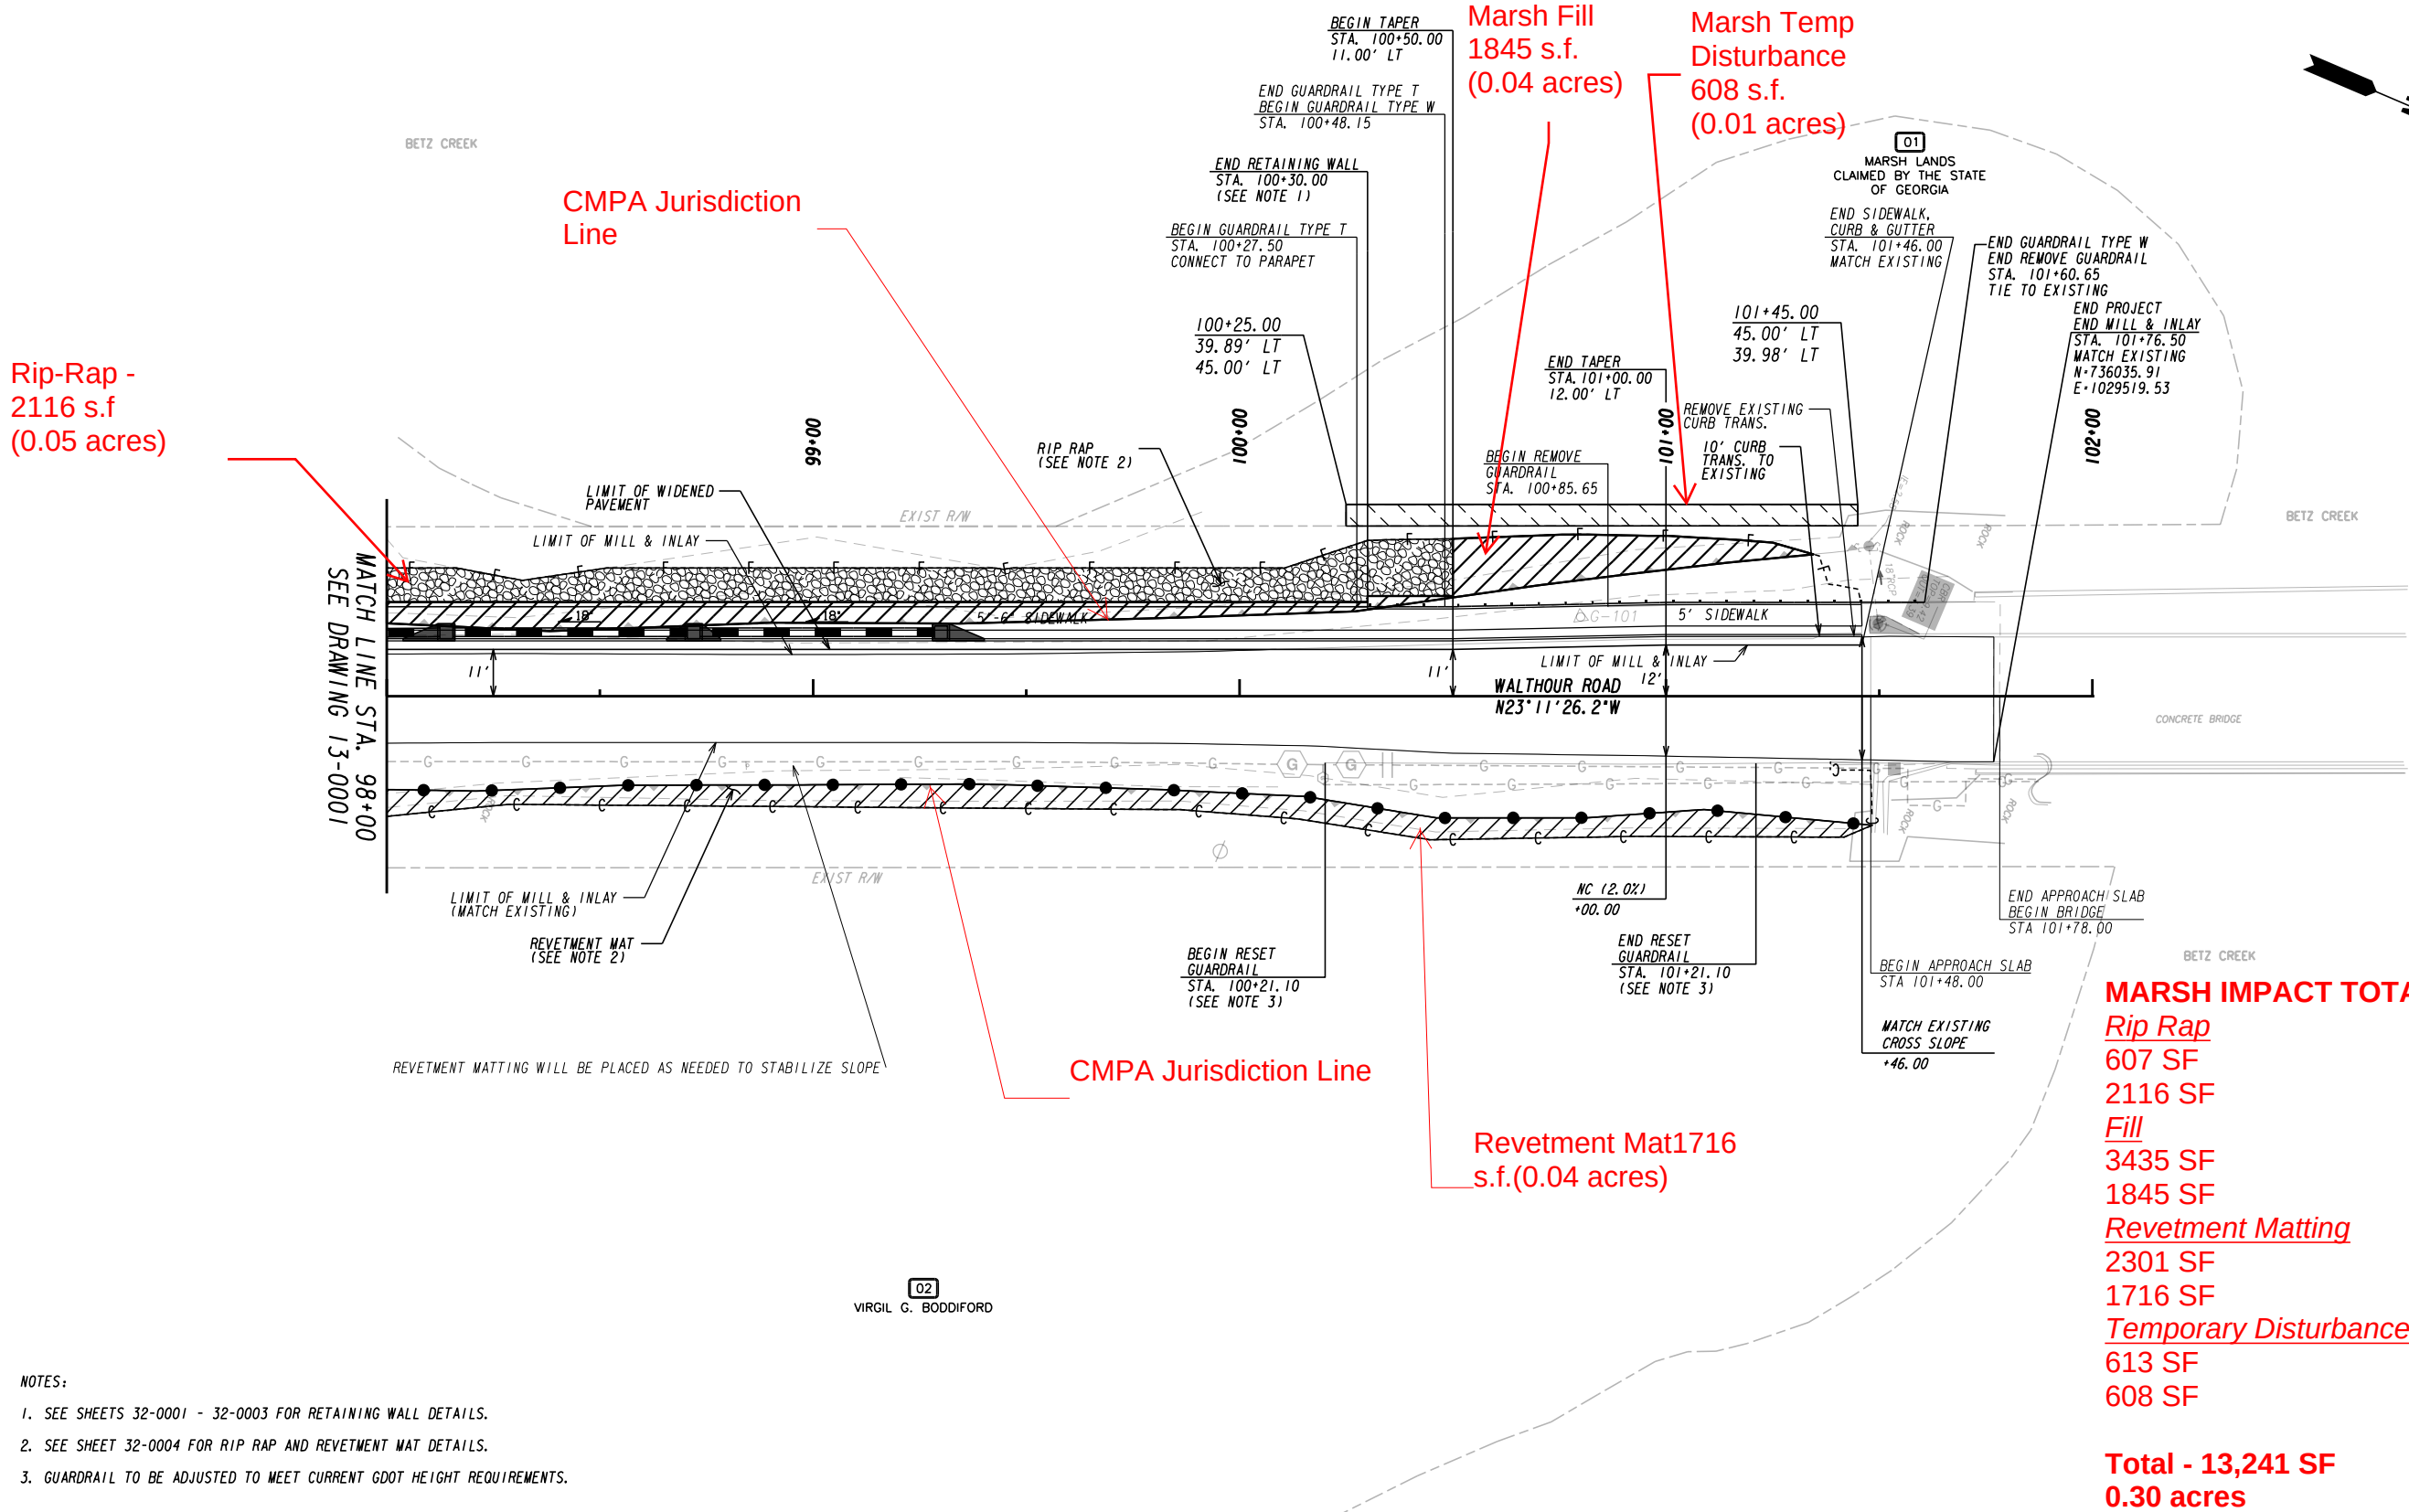

MARSH IMPACT TOTALS	
Rip Rap	607 SF
2116 SF	
Fill	3435 SF
1845 SF	
Revetment Matting	2301 SF
1716 SF	
Temporary Disturbance	613 SF
608 SF	
Total - 13,241 SF	
0.30 acres	

- NOTES:
- SEE SHEETS 32-0001 - 32-0003 FOR RETAINING WALL DETAILS.
 - SEE SHEET 32-0004 FOR RIP RAP AND REVETMENT MAT DETAILS.
 - GUARDRAIL TO BE ADJUSTED TO MEET CURRENT GDOT HEIGHT REQUIREMENTS.

PROPERTY AND EXISTING R/W LINE
REQUIRED R/W LINE
CONSTRUCTION LIMITS
EASEMENT FOR CONSTR
& MAINTENANCE OF SLOPES
EASEMENT FOR CONSTR OF SLOPES
EASEMENT FOR CONSTR OF DRIVES

BEGIN LIMIT OF ACCESS.....BLA
END LIMIT OF ACCESS.....ELA
LIMIT OF ACCESS
REQ'D R/W & LIMIT OF ACCESS
ORANGE BARRIER FENCE
ESA - ENV. SENSITIVE AREA

Drawing Copyright © 2020
CHA
6745 Sugarloaf Parkway, Suite 100
Duluth, GA 30097
770.447.8999 • www.chacompanies.com

SCALE IN FEET
0 20 40 80

REVISION DATES			

CONSTRUCTION PLAN			
WALTHOUR ROAD SLOPE STABILIZATION			
CHECKED:		DATE:	
BACKCHECKED:		DATE:	
CORRECTED:		DATE:	
VERIFIED:		DATE:	

DRAWING No.
13-0002

