




Sources: Esri, HERE, Garmin, USGS, Intermap, INCREMENT P, NRCan, Esri Japan, METI, Esri China (Hong Kong), Esri Korea, Esri (Thailand), NGCC, (c) OpenStreetMap contributors, and the GIS User Community

Prepared By:
siigh environmental consultants, inc.
 31 Park of Commerce Way, Suite 200B
 Savannah, Georgia 31405
 phone (912) 232-0451
 fax (912) 232-0453

Location Map
CIT Outfall Upgrades
Glynn County, Georgia

1 Miles
Exhibit Date: November 15, 2019
Drawn By: BWW
Reviewed By: DJP
Job Number: 01-19-074

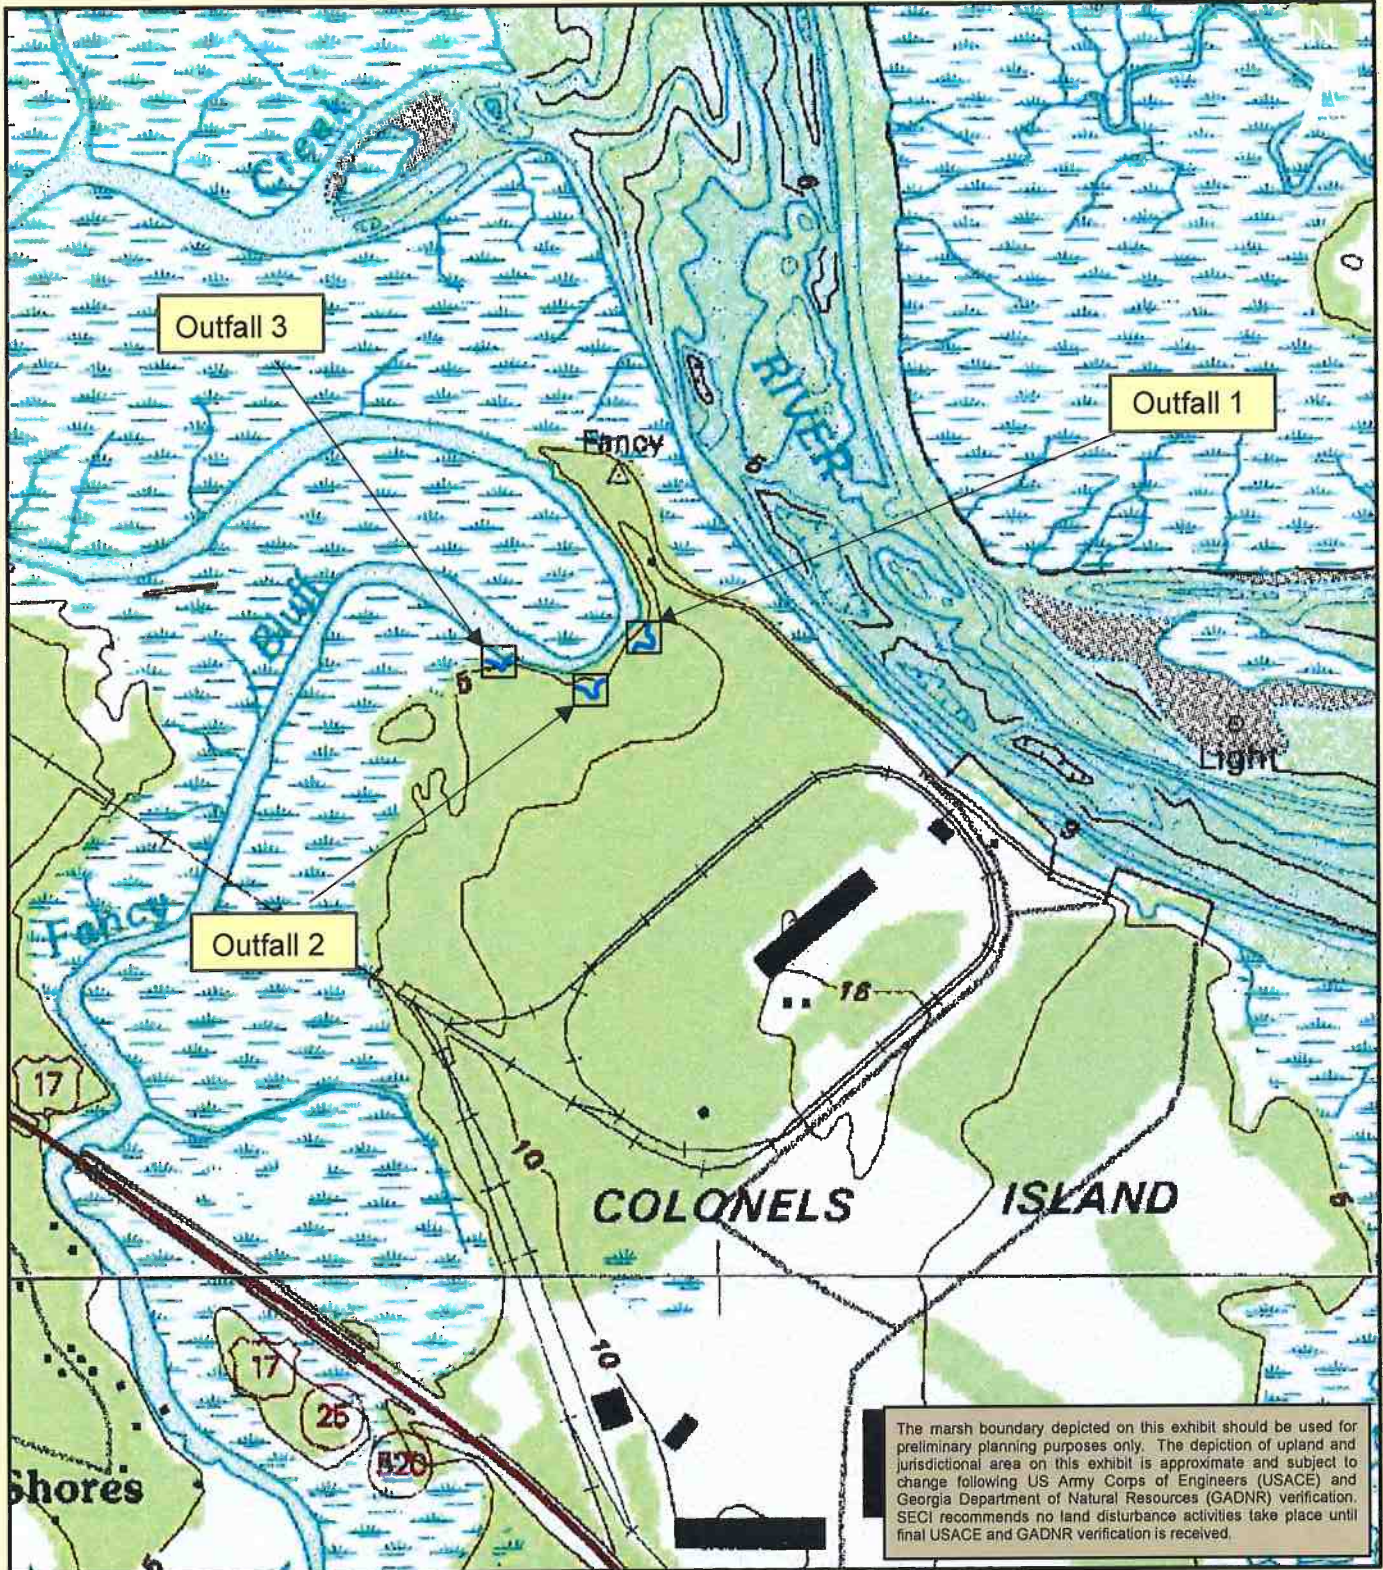

The marsh boundary depicted on this exhibit should be used for preliminary planning purposes only. The depiction of upland and jurisdictional area on this exhibit is approximate and subject to change following US Army Corps of Engineers (USACE) and Georgia Department of Natural Resources (GADNR) verification. SECI recommends no land disturbance activities take place until final USACE and GADNR verification is received.


— Approximate Marshline

Prepared By:
sligh environmental consultants, inc.
 31 Park of Commerce Way, Suite 200B
 Savannah, Georgia 31405
 phone (912) 232-0451
 fax (912) 232-0453

USGS Map
 CIT Outfall Upgrades
 Glynn County, Georgia

1,000
 Feet

Exhibit Date: November 15, 2019
 Drawn By: BWW
 Reviewed By: DJP
 Job Number : 01-19-074

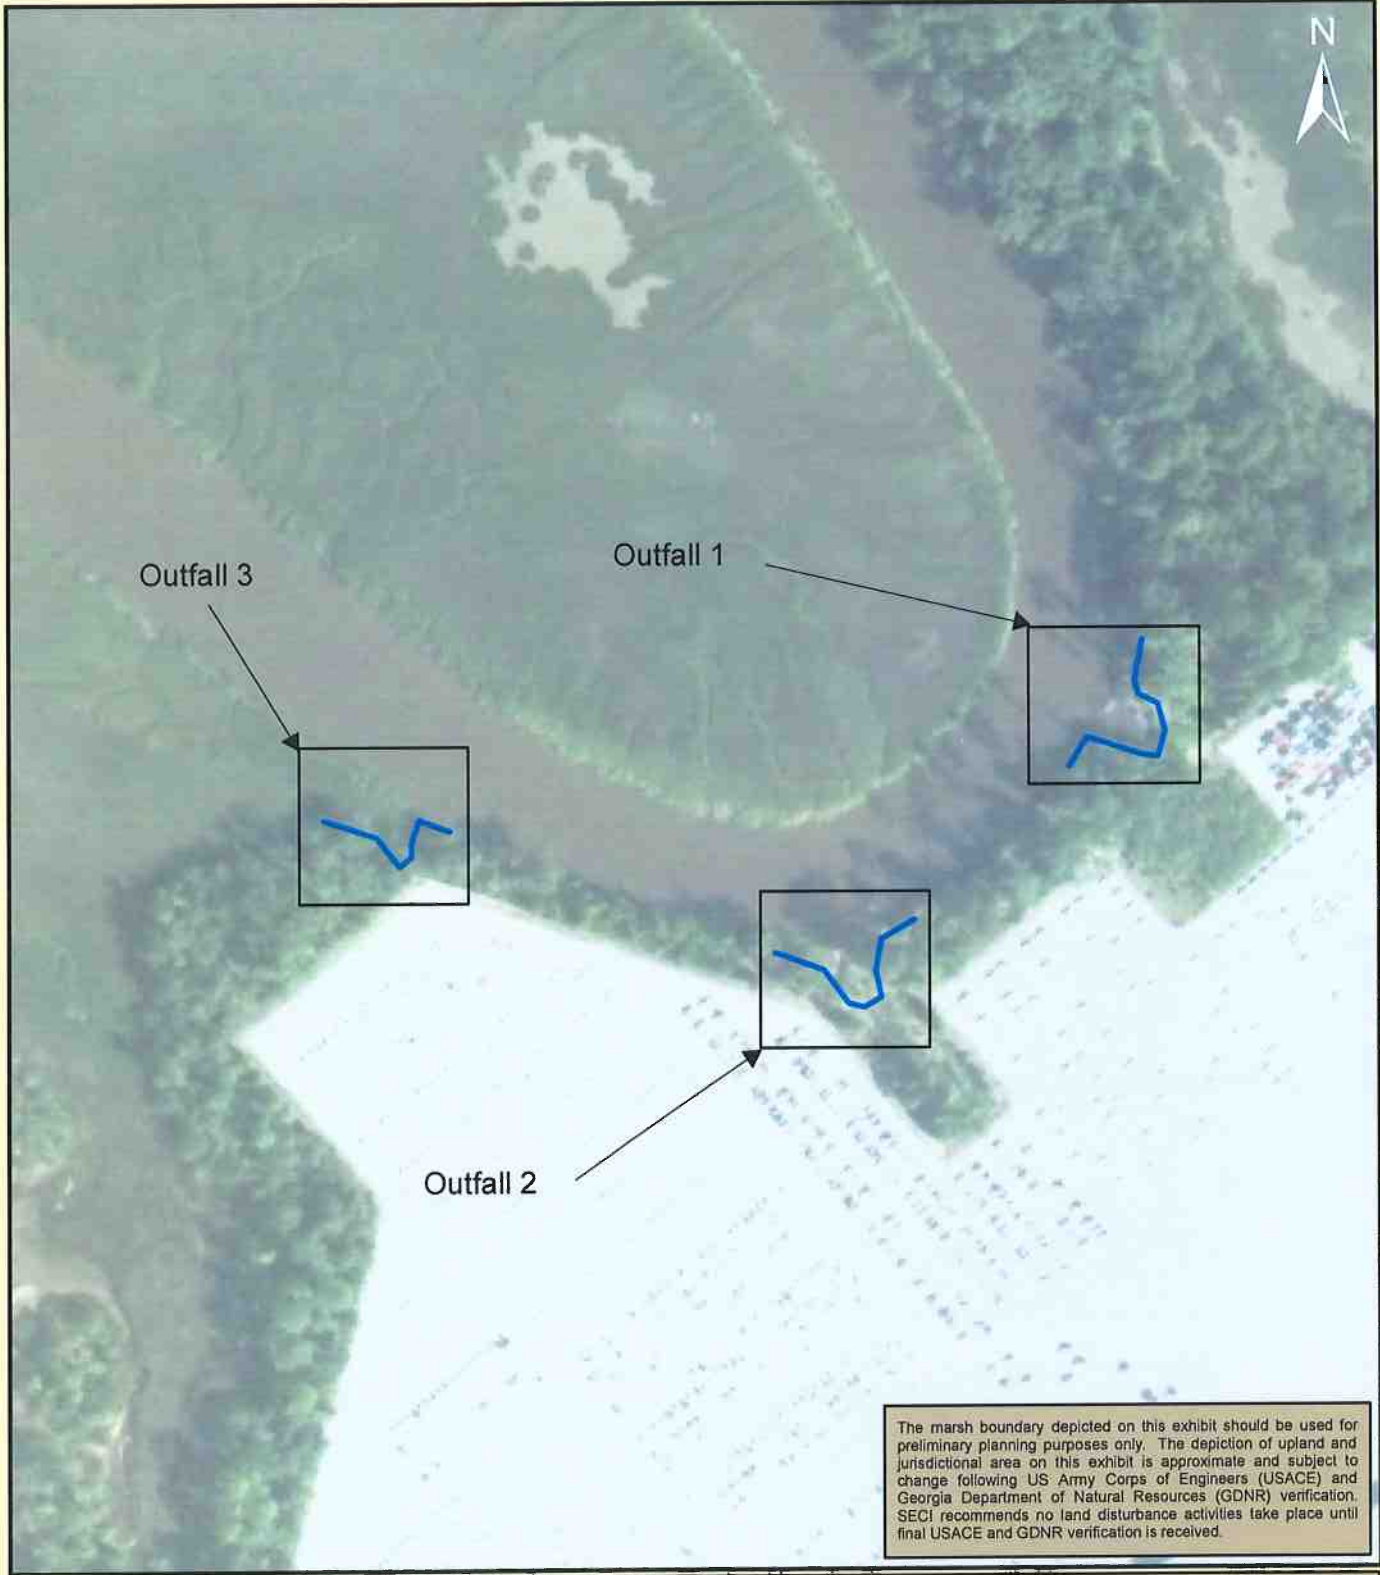

The marsh boundary depicted on this exhibit should be used for preliminary planning purposes only. The depiction of upland and jurisdictional area on this exhibit is approximate and subject to change following US Army Corps of Engineers (USACE) and Georgia Department of Natural Resources (GDNR) verification. SEC1 recommends no land disturbance activities take place until final USACE and GDNR verification is received.

— Approximate Marshline

Prepared By:
sligh environmental consultants, inc.
31 Park of Commerce Way, Suite 200B
Savannah, Georgia 31405
phone (912) 232-0451
fax (912) 232-0453

Outfall Location Map CIT Outfall Upgrades Glynn County, Georgia

200 Feet
Exhibit Date: July 24, 2019
Drawn By: BWW
Reviewed By: DJP
Job Number : 01-19-074



TEMPORARY
WETLAND
DISTURBANCE
(614 SF)

EXISTING
ASPHALT
CURB

EXISTING RIPRAP

EXISTING 48"
STORM STRUCTURE

EXISTING 48" CMP

PROPOSED
CMP FLARED
END SECTION

24.0'

CMPA
JURISDICTION
LINE

PROPOSED
GABION
MATTING
(1067 SF)



GRAPHIC SCALE



(IN FEET)
1 inch = 30 ft.

EXISTING 48"
STORM STRUCTURE

EXISTING WATER SURFACE

EXISTING 48" CMP

PROPOSED
CMP FLARED
END SECTION


PROPOSED
GABION
MATTING
2X3X3 BASKETS

PROPOSED
AGGREGATE LAYER

PROPOSED
SLOPE MAT

EXISTING SOIL

GRAPHIC SCALE

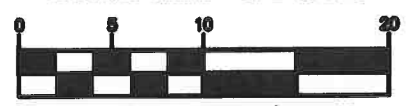

(IN FEET)
1 inch = 10 ft.

COLNEL'S ISLAND NORTHSIDE IMPROVEMENTS
OUTFALL IMPROVEMENTS






PREPARED FOR
GEORGIA PORTS AUTHORITY
175 PENNINGAN CIR
BRUNSWICK, GA 31523

OUTFALL 1 UPGRADES



22 Barnard Street, Suite 240
Savannah, Georgia 31401
Tel: (912) 436-6426






SHEET:
OTF-1
PROJECT NO.
60592424
SCALE:
1" = 30'
DATE:
10/18/2019

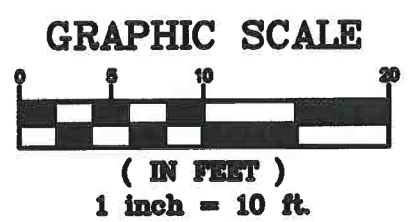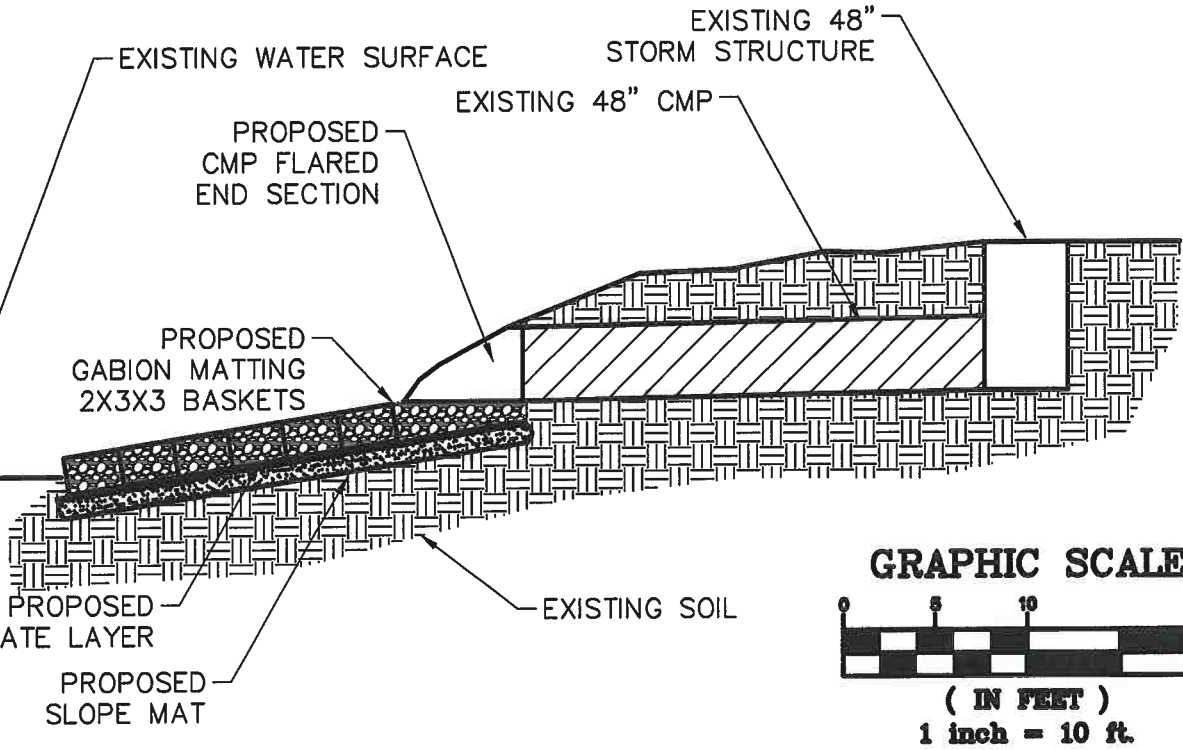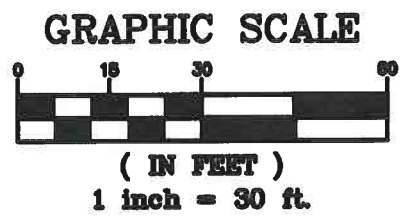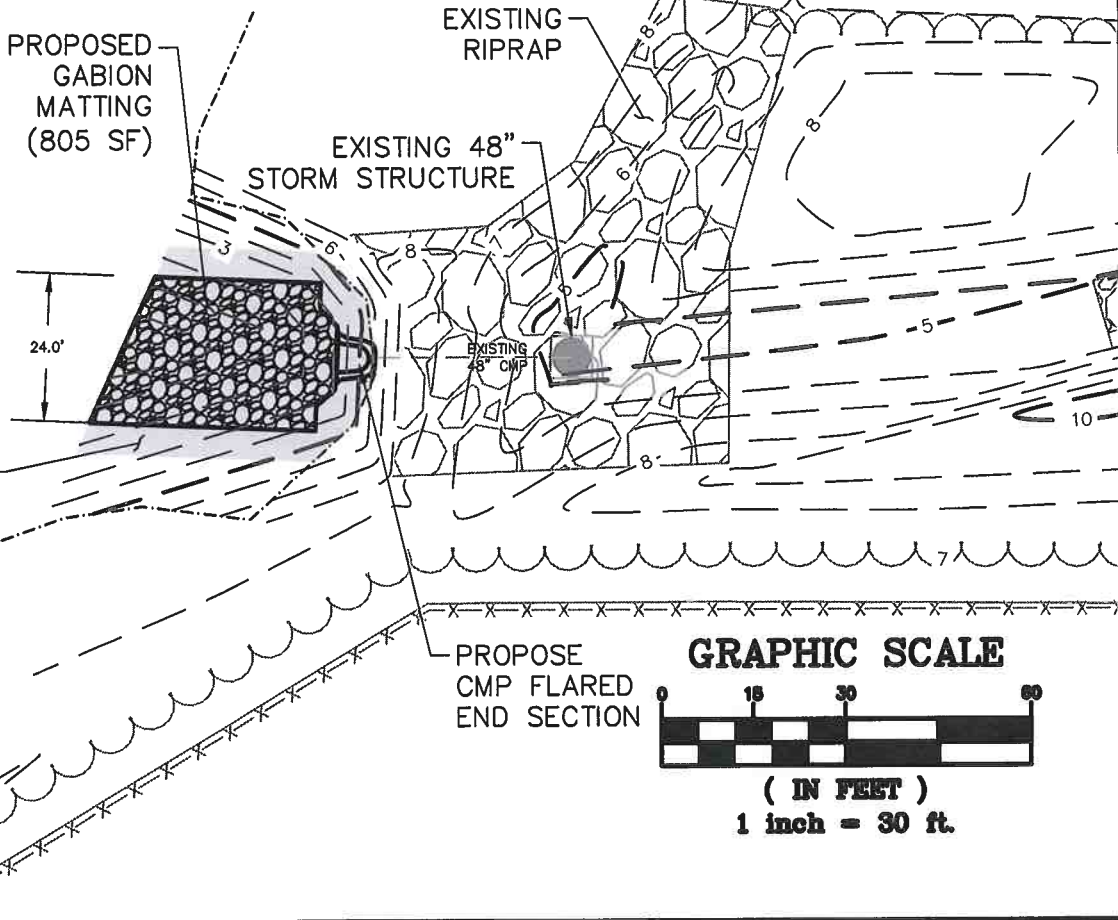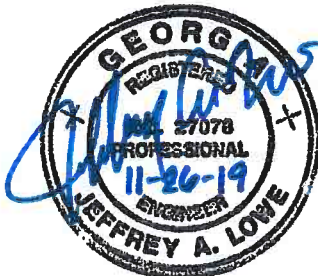

COLNELL'S ISLAND NORTHSIDE IMPROVEMENTS
 OUTFALL IMPROVEMENTS
 PREPARED FOR
GEORGIA PORTS AUTHORITY
 175 PENNINGAN CIR
 BRUNSWICK, GA 31523

OUTFALL 2 UPGRADES
AECOM
 22 Barnard Street, Suite 240
 Savannah, Georgia 31401
 Tel: (912) 436-6426

SHEET: **OTF-2**
 PROJECT NO. **60592424**
 SCALE: **1" = 30'**
 DATE: **10/18/2019**

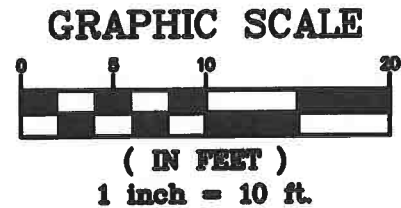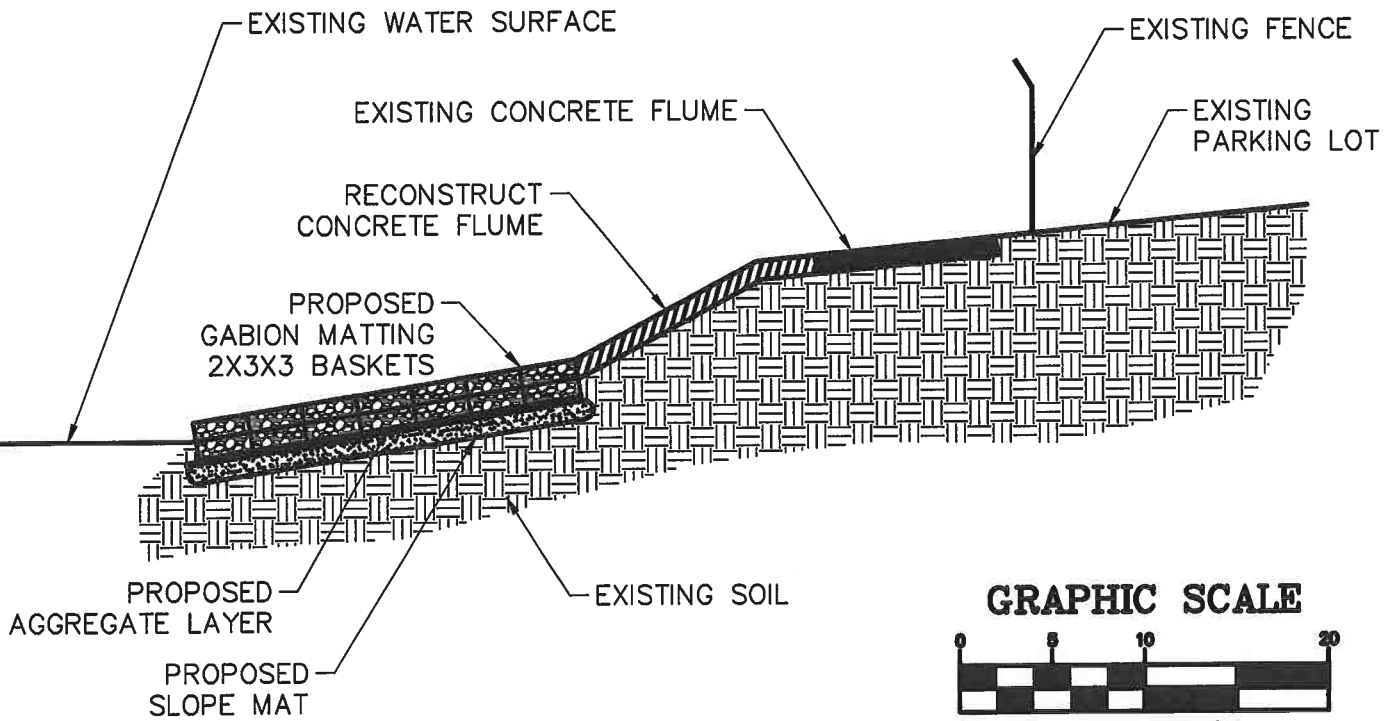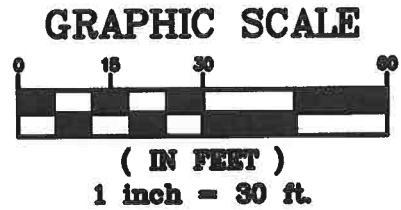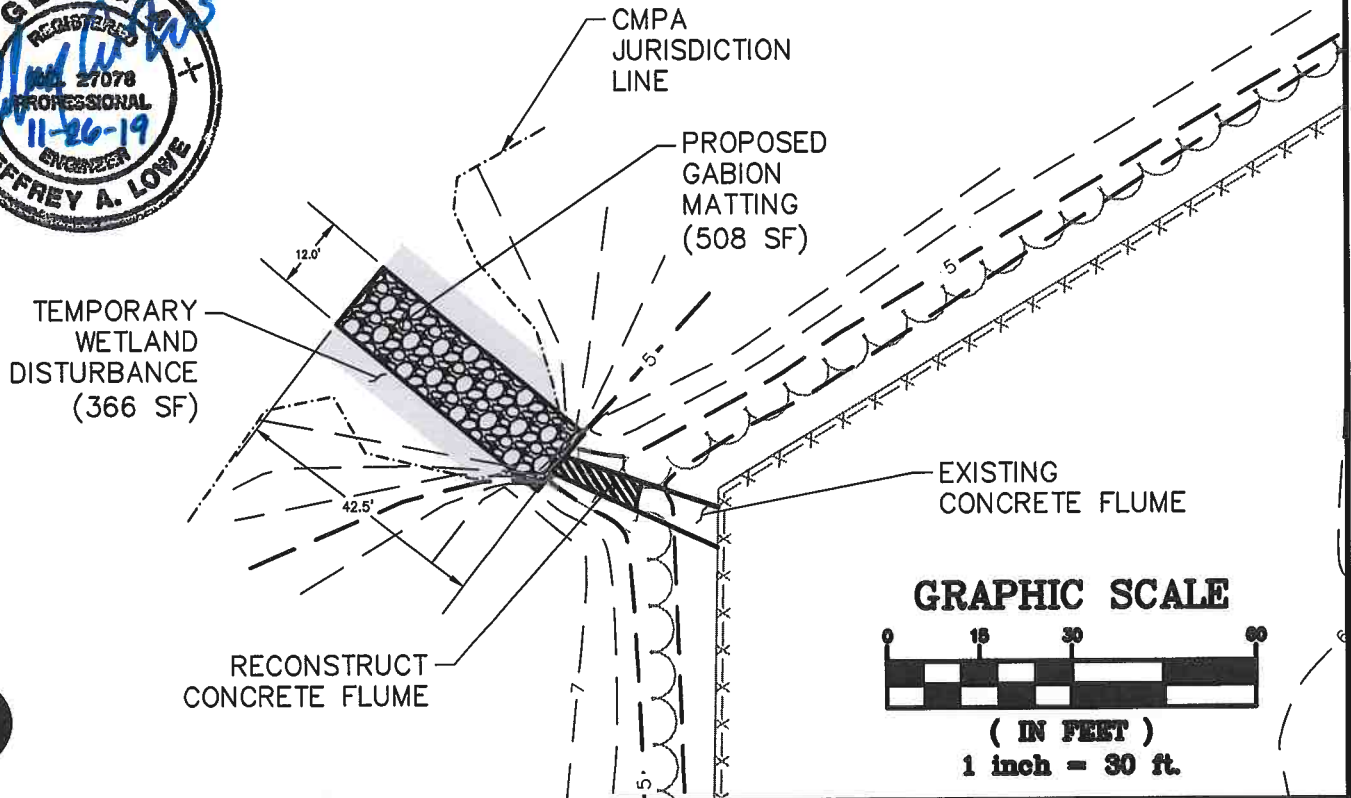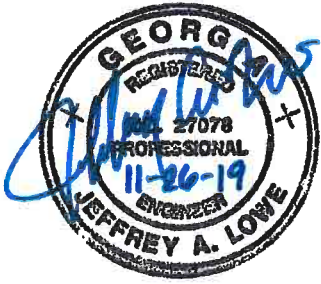

COLNEL'S ISLAND NORTHSIDE IMPROVEMENTS
OUTFALL IMPROVEMENTS
PREPARED FOR
GEORGIA PORTS AUTHORITY
175 PENNINGAN CIR
BRUNSWICK, GA 31523

OUTFALL 3 UPGRADES



22 Barnard Street, Suite 240
Savannah, Georgia 31401
Tel: (912) 436-6426

SHEET: **OTF-3**
PROJECT NO. **60592424**
SCALE: **1" = 30'**
DATE: **10/18/2019**