

<span style="border: 2px solid red; display: inline-block; width: 15px; height: 10px;"></span>	Wet Slip: ±48,187 sqft
<span style="border: 2px solid green; display: inline-block; width: 15px; height: 10px;"></span>	Platform: ±455 sqft
<span style="border: 2px solid blue; display: inline-block; width: 15px; height: 10px;"></span>	Gangway: ±554 sqft
<span style="border: 2px solid orange; display: inline-block; width: 15px; height: 10px;"></span>	Floating Dock: ±5882 sqft

0 25 50 Feet

RLC Project No.:	11-057.2
Figure No.:	1
Prepared By:	MG
Sketch Date:	12/16/2019
Map Scale:	1 inch = 50 feet

**Savannah Yacht Center**  
Chatham County, Georgia

**Existing Structures**  
Prepared For: Enmark Properties

**RESOURCE+LAND CONSULTANTS**  
41 Park of Commerce Way, Ste. 303  
Savannah, Georgia 31405  
912.443.5896 www.rland.com


**RLC**



Hutchinson  
Island  
**RECEIVED**

**AUG 29 2019**  
**GA DNR / HMP**

1 inch = 10 miles

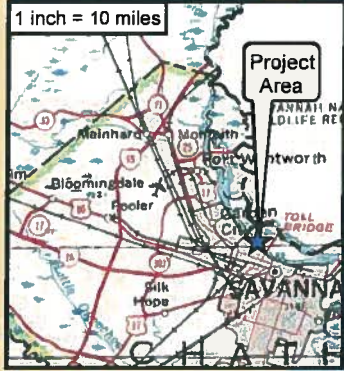

 **Project Area**

0 500 1,000  
Feet

Sources: Esri, HERE, Garmin, USGS, Intermap, INCREMENT P, NRCan, Esri Japan, METI, Esri China (Hong Kong), Esri Korea, Esri (Thailand), NGCC, © OpenStreetMap contributors, and the GIS User Community

RLC Project No.:	11-057.2
Figure No.:	1
Prepared By:	AB
Sketch Date:	5/16/2019
Map Scale :	1 inch = 1,000 feet

**Enmark Properties Dock**  
Chatham County, Georgia

**Site Location**  
Prepared For: Enmark Properties, LLC


**RLC**  
**RESOURCE+LAND**  
**CONSULTANTS**  
11 First of Commerce Way, Ste. 200  
Savannah, Georgia 31402  
912.442.2000 www.rlc.com



RECEIVED

AUG 29 2019

GA DNR / HMP

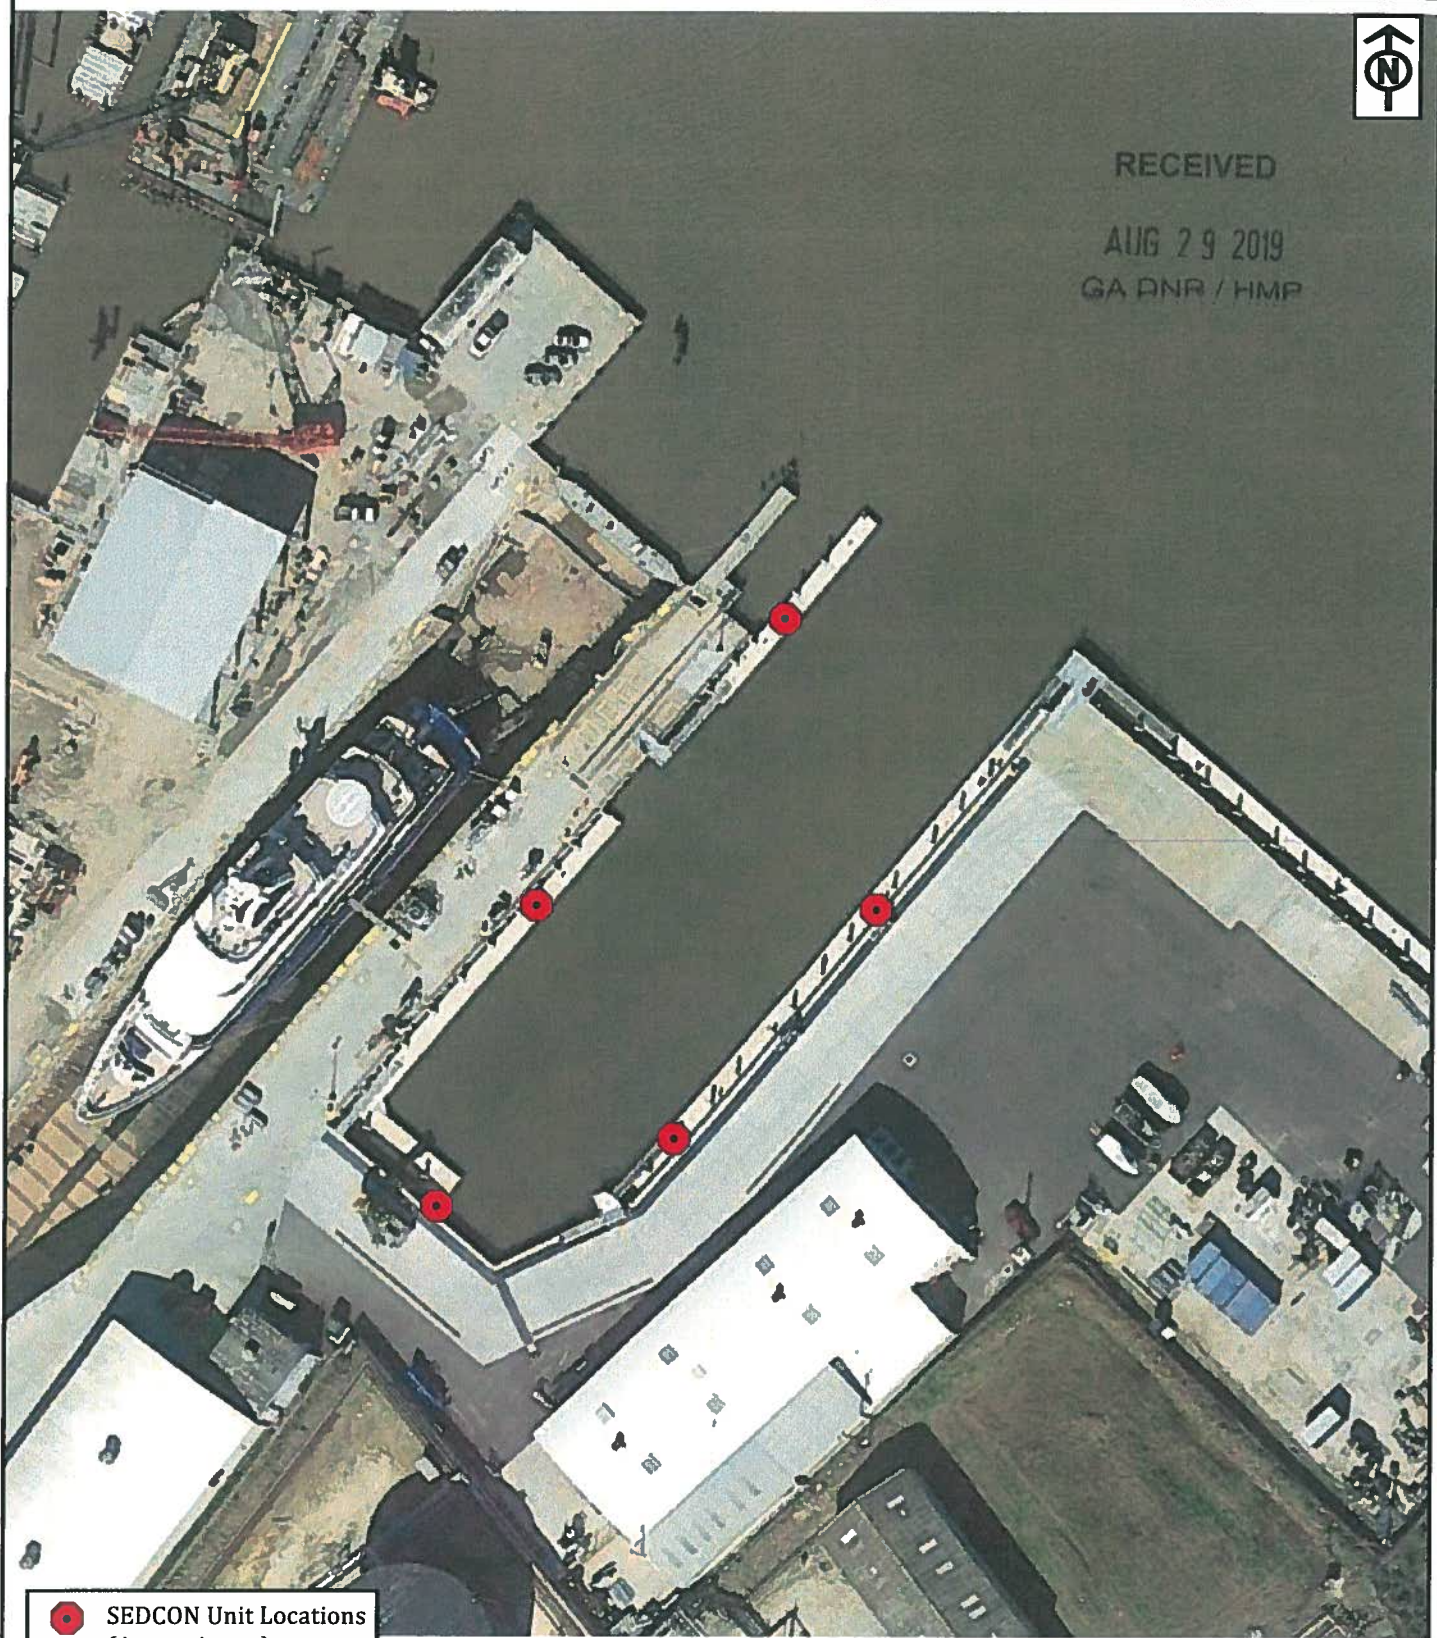

SEDCON Unit Locations  
(Approximate)

RLC Project No.: 11-057.2

Figure No.: 2

Prepared By: AB

Sketch Date: 6/20/2019

Map Scale: NTS

**Enmark Properties Dock**

Chatham County, Georgia

**2019 Google Earth Imagery**

Prepared For: Enmark Properties, LLC

**RLC**


**RESOURCE+LAND  
CONSULTANTS**

11 Park of Commerce Way, Ste. 303  
Savannah, Georgia 31102  
912.443.8999 www.rlc.com



RECEIVED

AUG 29 2019  
GA DNR / HMP

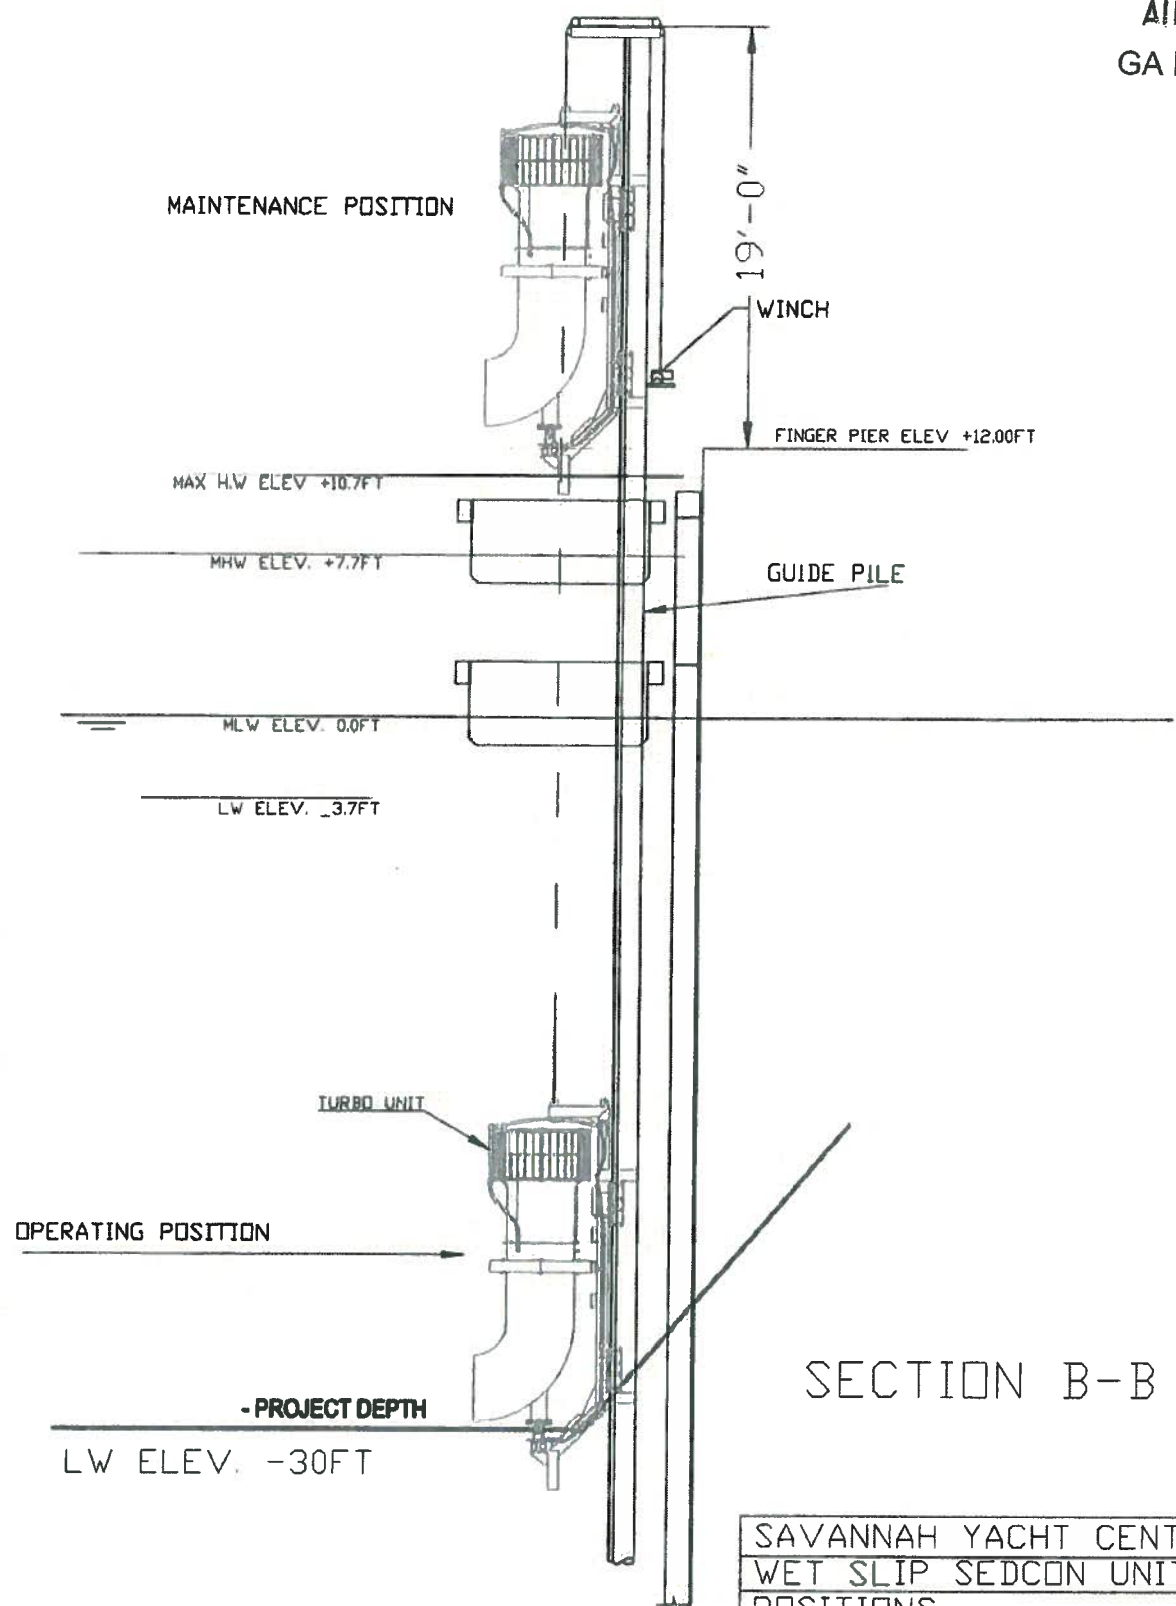


SECTION B-B

**Profile View of Turbo Unit**  
**SedCon Technologies, Inc.**  
**126 Beebe Rd, Springfield, GA 31329**

SAVANNAH YACHT CENTER
WET SLIP SEDCON UNITS
POSITIONS
DATE; 04-03-2019
DRAWING NO; CTI 16-5A
Sht; 2 OF 2

RECEIVED  
AUG 29 2019  
GA DNR / HMP

PLAN SQUARE FOOTAGE  
ONE UNIT  
26.1221 SqFt

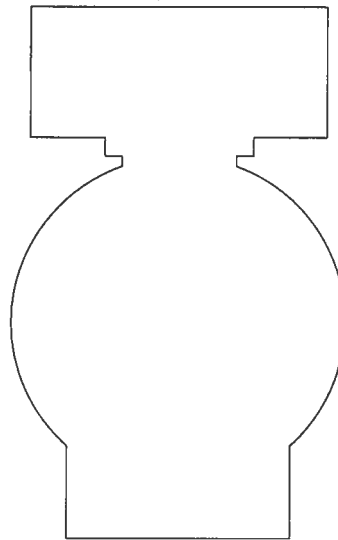

36 INCH TURBO UNIT ASSEMBLY

C

B

SAVANNAH YACHT  
CENTER  
301 NORTH LATHROP  
AVE.  
SAVANNAH, GA. 31415  
USA

36 Inch Sedcon Unit

Plan View square footage

SIZE D	CAGE CODE	DWG NO. T36-13-01
-----------	-----------	----------------------

SCALE SHEET 1 of 1