
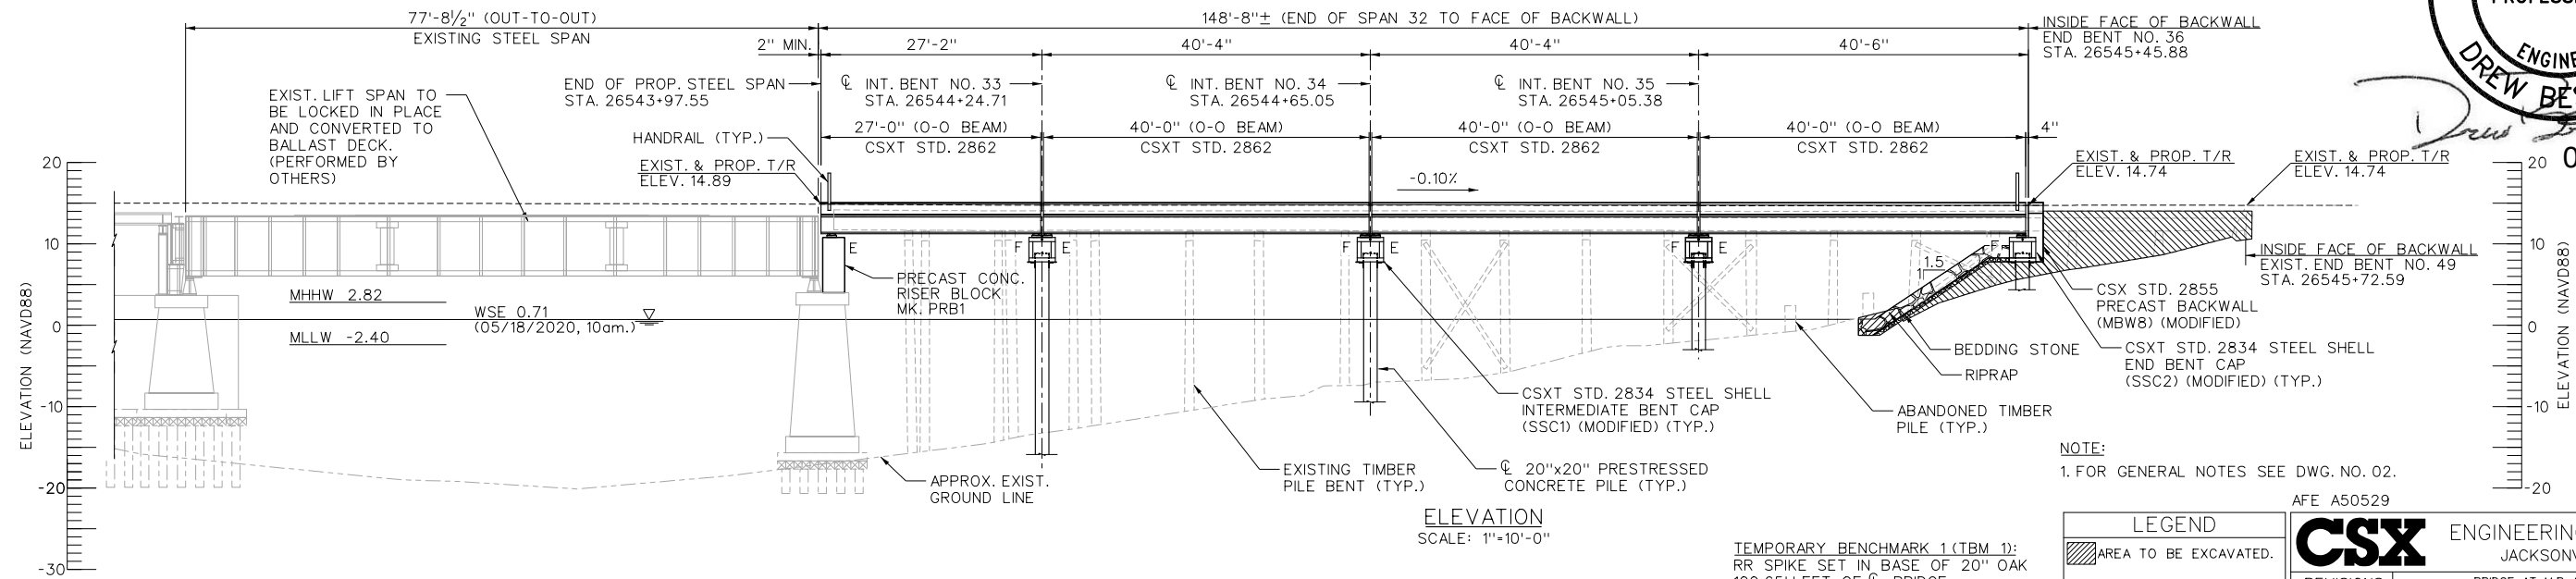


c:\pwwork\benesch_projects\projects\0247065\A 505.50-01.dgn
9/2/2025 10:38 AM MCL:ARK

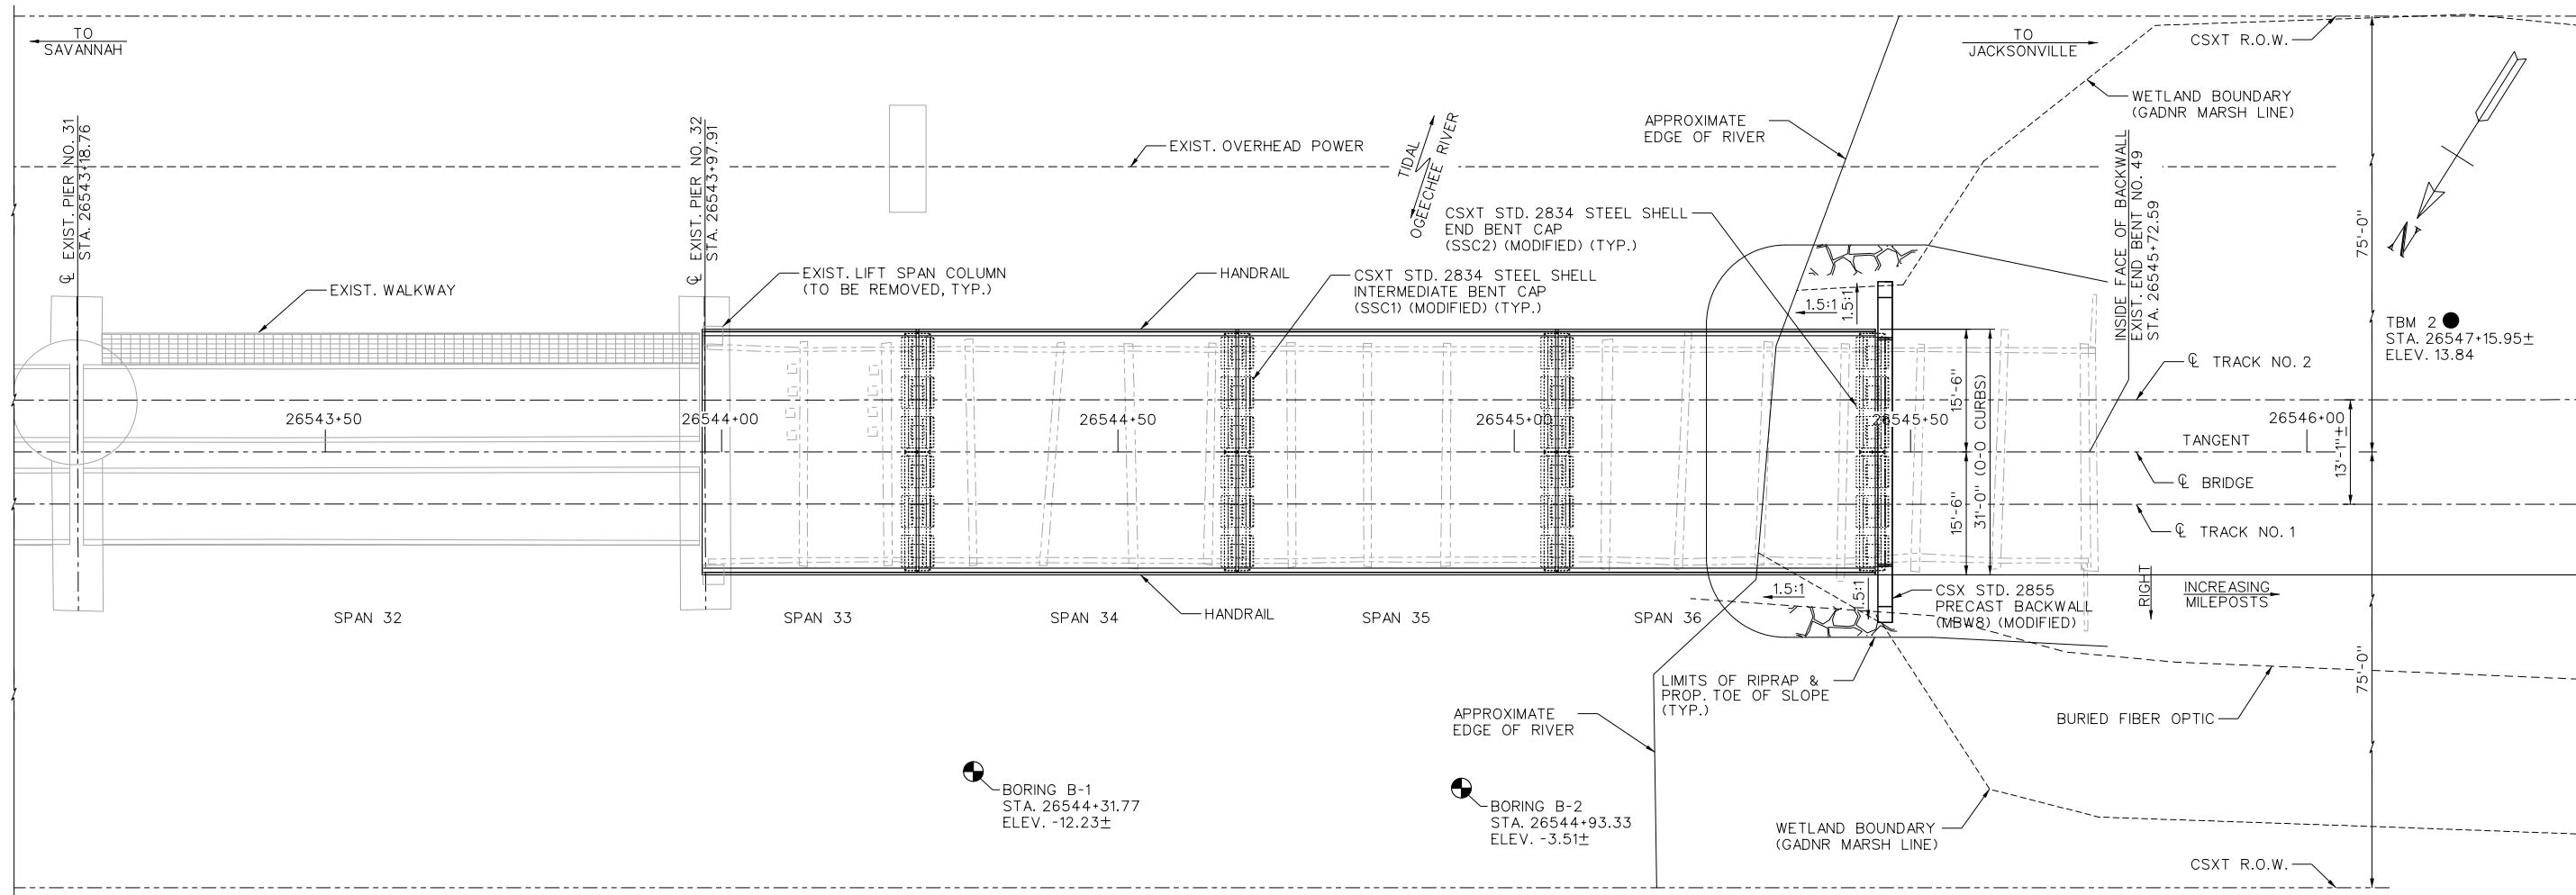

TEMPORARY BENCHMARK 1 (TBM 1):
RR SPIKE SET IN BASE OF 20" OAK
100.65' LEFT OF CL BRIDGE
STA. 26553+68.13±
ELEV. 3.99

TEMPORARY BENCHMARK 2 (TBM 2):
SW BOLT AT BASE OF ANTENNA
20.17' LEFT OF CL BRIDGE
STA. 26547+15.95±
ELEV. 13.84

NOTE:
1. FOR GENERAL NOTES SEE DWG. NO. 02.

LEGEND	
	AREA TO BE EXCAVATED.
	AREA TO BE FILLED AND THOROUGHLY COMPACTED.
	AREA TO BE EXCAVATED THEN BACKFILLED AND THOROUGHLY COMPACTED.

benesch
Affiliated Benesch & Company
225 Water Street, Suite 1510
Jacksonville, FL 32202

CADD FILE: A 505.50-01.dgn

AFE A50529

CSX

ENGINEERING DEPARTMENT
JACKSONVILLE, FLORIDA

REVISIONS

BRIDGE AT M.P. A 505.50 OVER
OGEECHEE RIVER




GENERAL PLAN AND ELEVATION

BURROUGHS	CHATHAM COUNTY	GA
ZONE: CAROLINAS	SUBDIVISION: SAVANNAH (B0)	
SCALE: AS SHOWN	VAL. SEC.	DRAWING NO.
DATE: 8/11/2025	V. 3, GA.	A 505.50-01
DESIGN: JFH/LPA	2	
DRAWN: MTC/LPA		
CHECKED: JFH/EPS		



09/23/2025

NOT FOR CONSTRUCTION

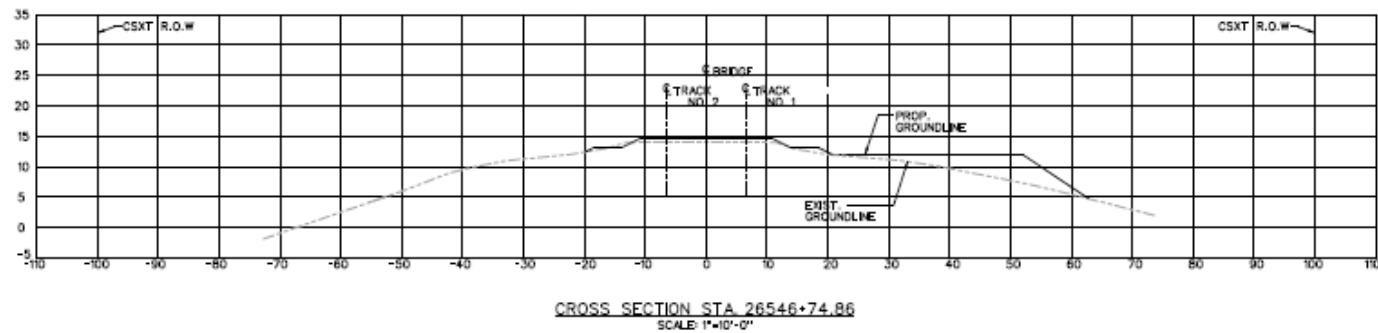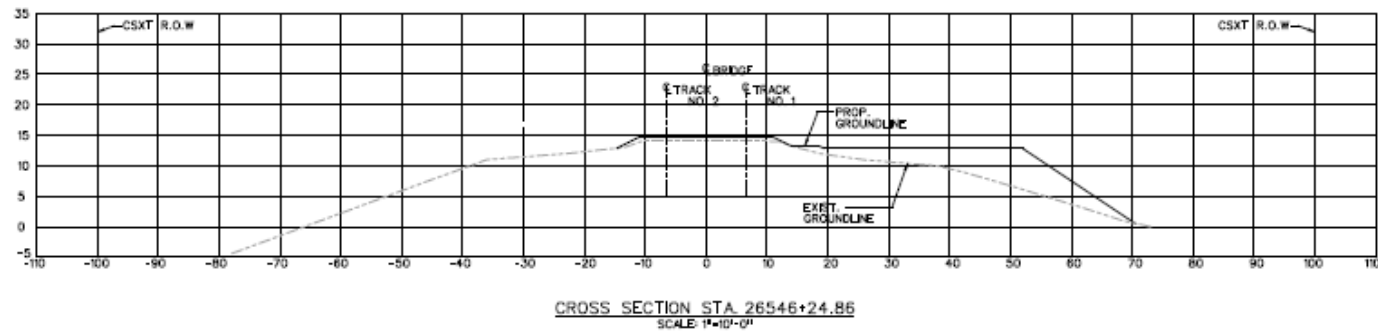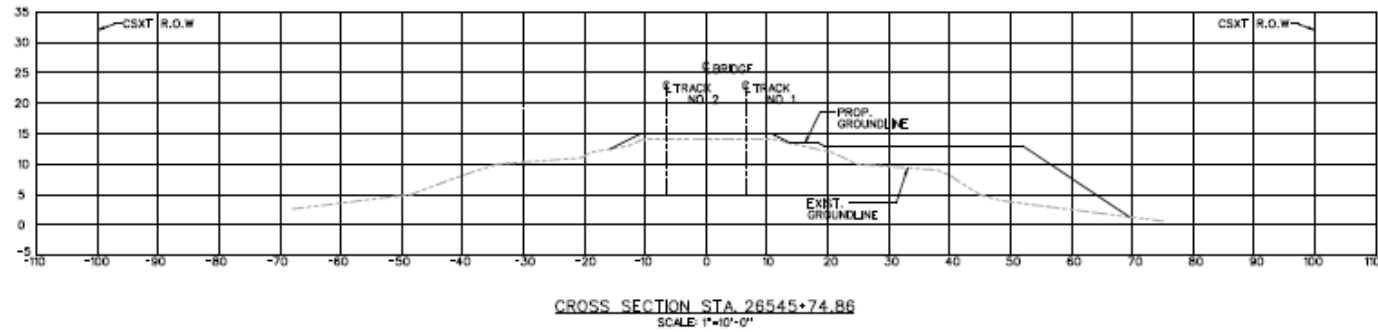



AFE 450529

CSX ENGINEERING DEPARTMENT JACKSONVILLE, FLORIDA		BRIDGE AT STA. A 505.50 OVER	
		OCEECHIE RIVER	
CROSS SECTIONS		CANTONMENT COUNTY, GA	
REVISIONS		SUBMISSION: SKETCHED (SD)	
BUREAU: CAROLINA		SCALE: AS SHOWN	
DATE: 8/15/2015		VAL. SEC. DRAWING NO.	
DESIGN: JHA/LJA		V.3, GA. 2 A 505.50-10	
DRAWN: JHA/LJA		CHECKED: JHA/LJA	
FILE:		FILE:	

benesch
BENESCH & ASSOCIATES
ARCHITECTS & ENGINEERS
P.C.
JACKSONVILLE, FLORIDA

CADD FILE: A 505.50-10.dgn

NOT FOR CONSTRUCTION

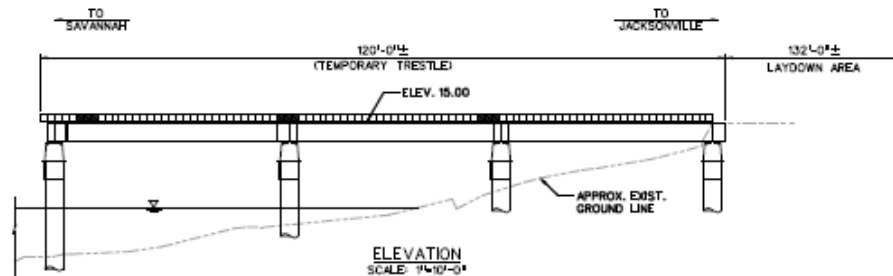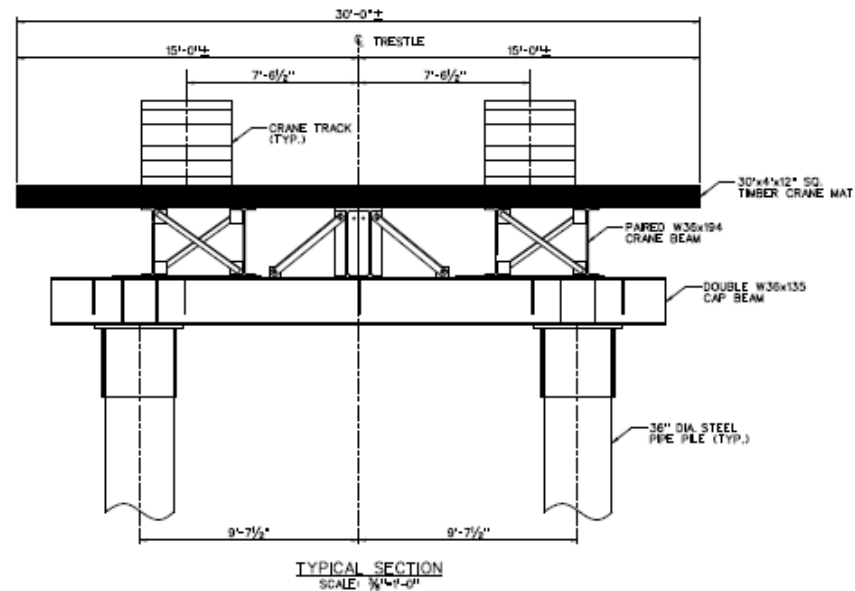

- NOTE:
1. FOR GENERAL NOTES SEE DWG. NO. 02.
2. FOR PLAN VIEW, SEE DWG. NO. P1.

A/E A50529

CSX ENGINEERING DEPARTMENT JACKSONVILLE, FLORIDA	
REVISIONS	BRIDGE AT W.P. A 505.50 OVER OCEOCHEE RIVER
TEMPORARY WORK PLATFORM	
BURROUGHS	CHATHAM COUNTY, GA
ZONE: CAROLINAS	SUBDIVISION: SAVANNAH (30)
SCALE: AS SHOWN	VAL. SEC. DRAWING NO.
DATE: 8/17/2005	V.3, GA. A 505.50-12
DESIGN: JH/LPA	2
DRAWN: WTD/LPA	
CHECKED: JHE/PS	



CADD FILE: A 505.50-12.dgn

NOT FOR CONSTRUCTION