


Project Location





© 2023 Microsoft Corporation © 2023 TomTom

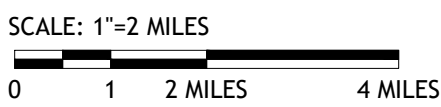

<b>VICINITY MAP</b>		<b>COLONIAL TERMINALS PIER UPGRADES</b>	
PROPOSED ACTIVITY: PIER UPGRADES		SAVANNAH RIVER, GEORGIA	
Applicant: CTI WOODCOCK PROPERTY, LLC			
Date: 8/9/23			
County: CHATHAM			
JOB#: 23-1014		DATUM: NAVD88	
SCALE: 1" = 2 MILES		SHEET: 1 of 5	



**Ball Maritime Group, LLC**  
 4 Cedar View Court | Savannah, Georgia | 31410 | (912) 662-2914  
 www.ballmaritime.com  
 Copyright © 2020

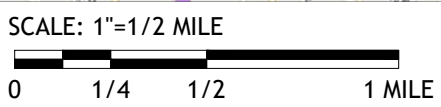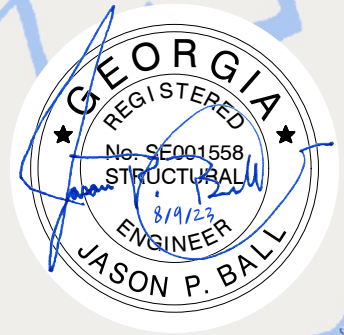

**LOCATION MAP**

**COLONIAL TERMINALS PIER UPGRADES**

**PROPOSED ACTIVITY: PIER UPGRADES** **SAVANNAH RIVER, GEORGIA**

Applicant: **CTI WOODCOCK PROPERTY, LLC**

Date: **8/9/23**

County: **CHATHAM**

JOB#: **23-1014** DATUM: **NAVD88**

SCALE: **1" = 1/2 MILE** SHEET: **2 of 5**





**Ball Maritime Group, LLC**

4 Cedar View Court | Savannah, Georgia | 31410 | (912) 662-2914

www.ballmaritime.com

Copyright © 2020

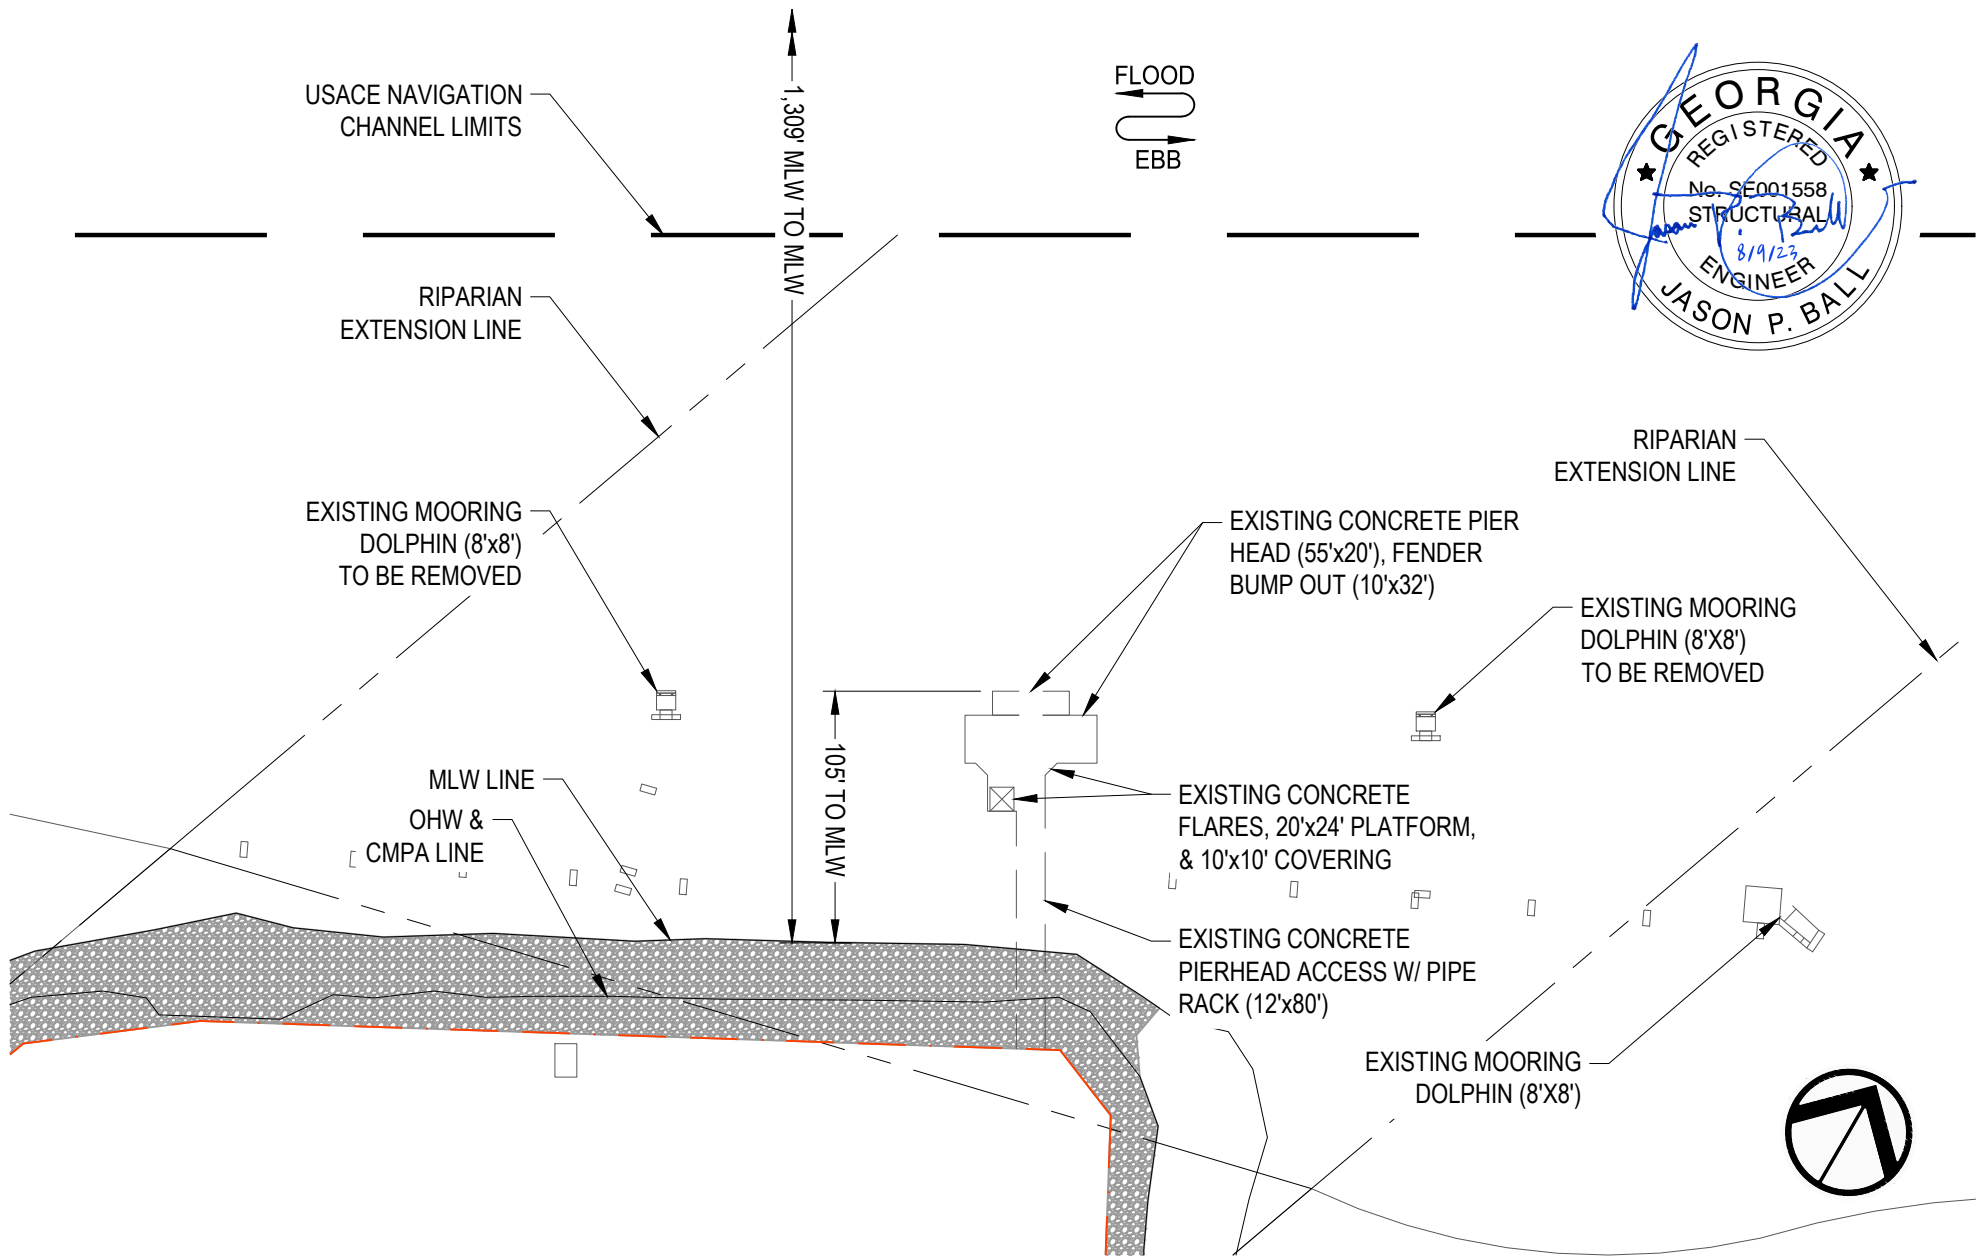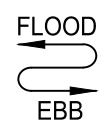

<p><b>EXISTING CONDITIONS &amp; DEMOLITION</b></p> <p>PROPOSED ACTIVITY: PIER UPGRADES</p> <p>Applicant: CTI WOODCOCK PROPERTY, LLC</p> <p>Date: 8/9/23</p> <p>County: CHATHAM</p> <p>JOB#: 23-1014      DATUM: NAVD88</p> <p>SCALE: 1" = 80'      SHEET: 3 of 5</p>	<p><b>COLONIAL TERMINALS PIER UPGRADES</b></p> <p>SAVANNAH RIVER, GEORGIA</p>
--	---



**GENERAL NOTES:**

SCALE: 1"=80' (IN FEET)

**Ball Maritime Group, LLC**

4 Cedar View Court | Savannah, Georgia | 31410 | (912) 662-2914

www.ballmaritime.com      Copyright © 2020

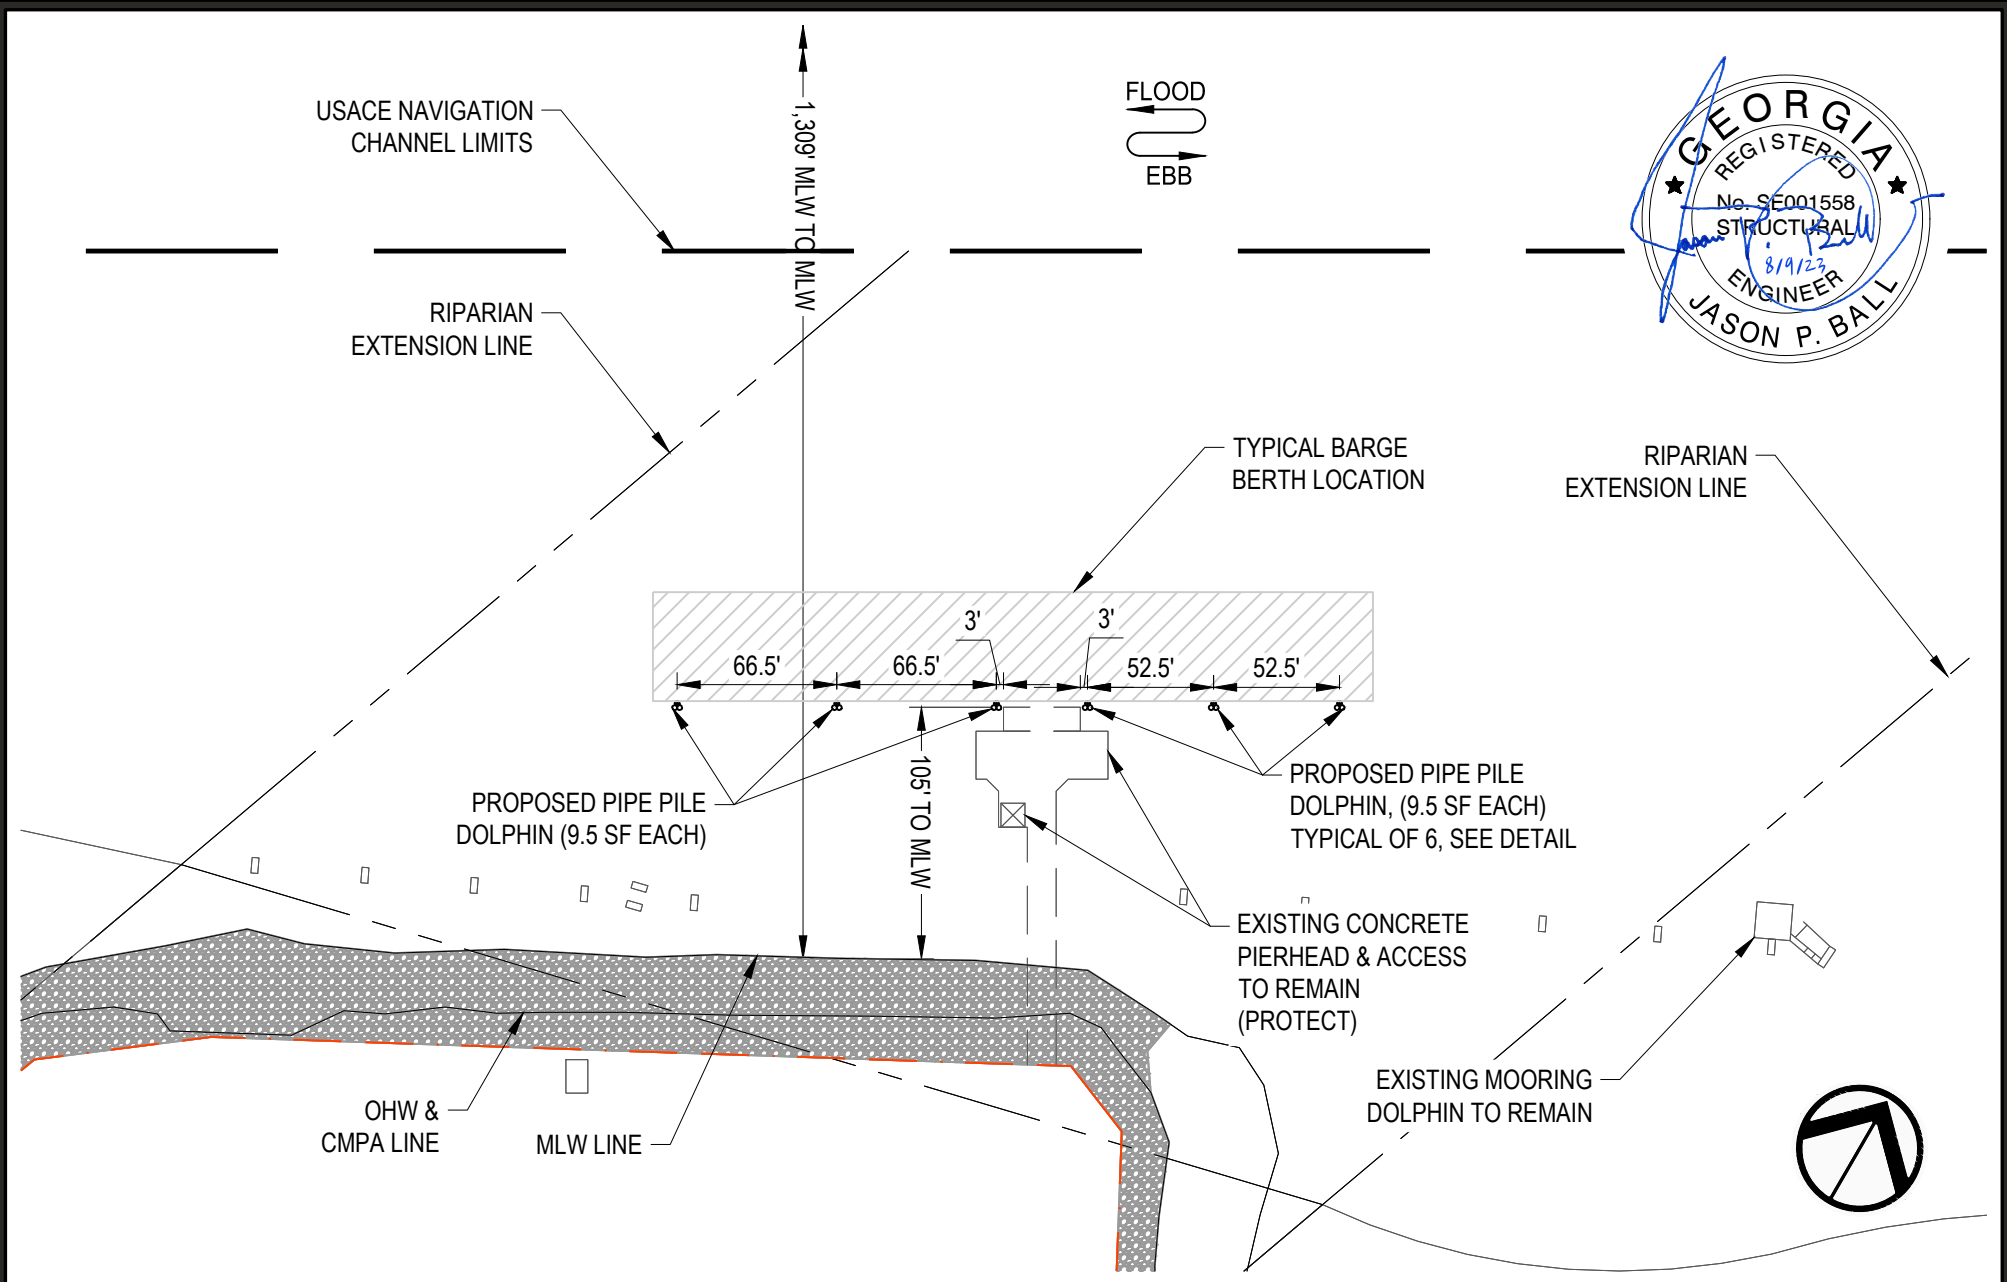
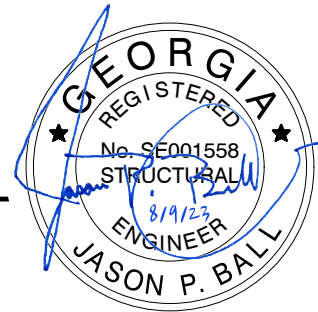


<p><b>PROPOSED IMPROVEMENTS</b></p> <p>PROPOSED ACTIVITY: PIER UPGRADES</p> <p>Applicant: CTI WOODCOCK PROPERTY, LLC</p> <p>Date: 8/9/23</p> <p>County: CHATHAM</p> <p>JOB#: 23-1014      DATUM: NAVD88</p> <p>SCALE: 1" = 80'      SHEET: 4 of 5</p>	<p><b>COLONIAL TERMINALS PIER UPGRADES</b></p> <p>SAVANNAH RIVER, GEORGIA</p>
---	---

**GENERAL NOTES:**

SCALE: 1"=80' (IN FEET)

**Ball Maritime Group, LLC**  
 4 Cedar View Court | Savannah, Georgia | 31410 | (912) 662-2914  
 www.ballmaritime.com  
 Copyright © 2020

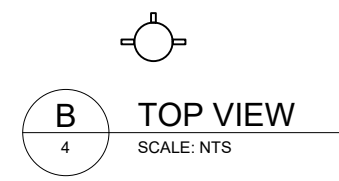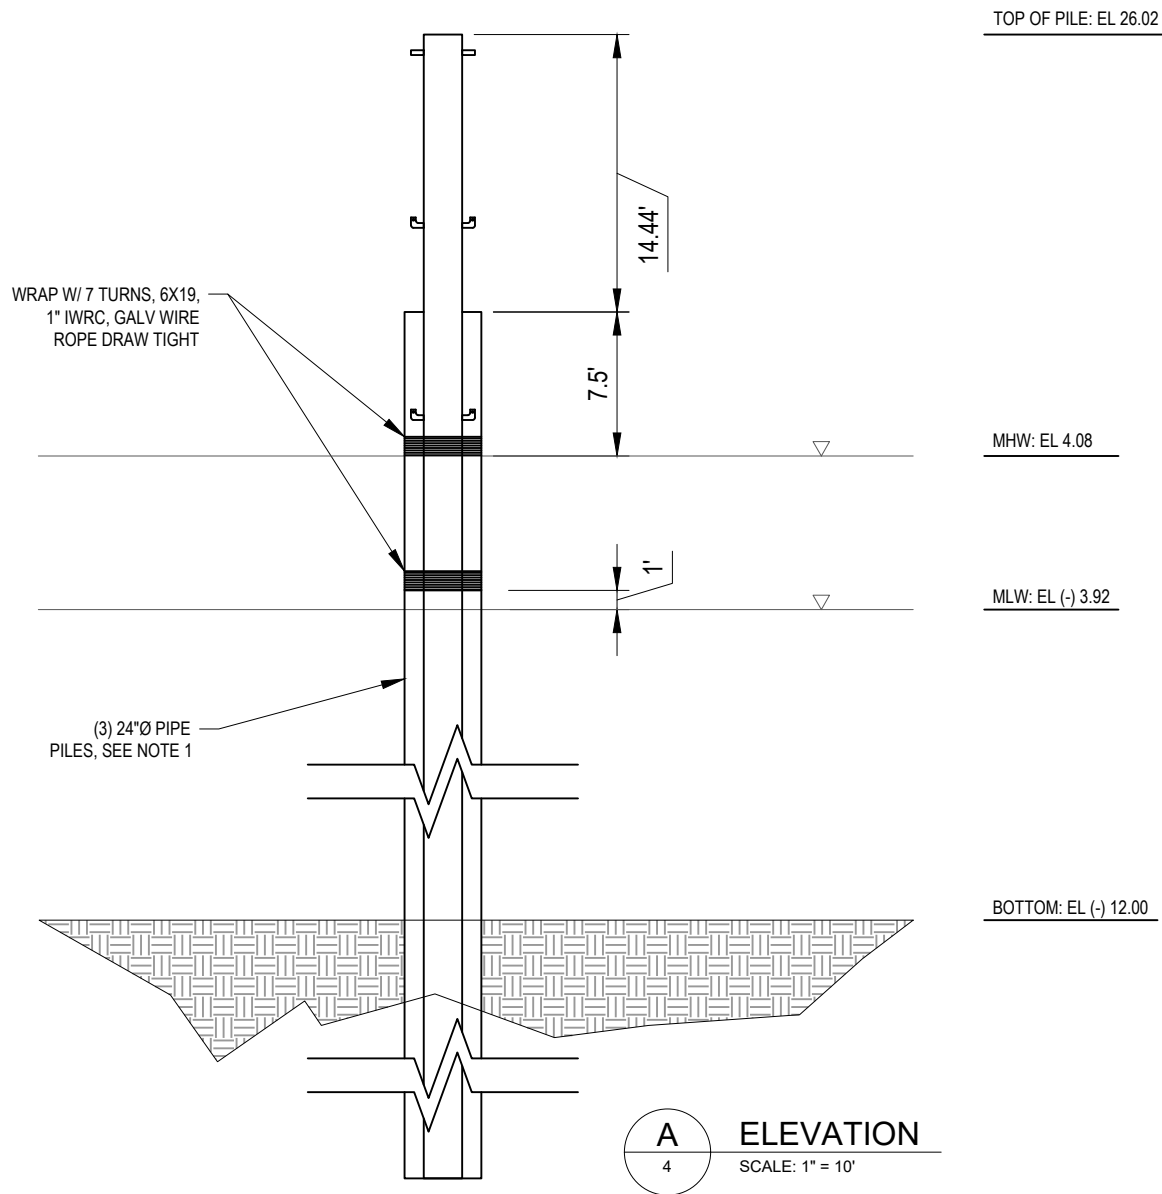

- NOTES:
1. DEPTH OF MUD LINE VARIES, DRIVE EACH PILE TO A MIN DEPTH OF 35' BELOW MUD LINE.
  2. TOP OF PILES TO BE COATED, TYP.



**A**  
4

**ELEVATION**  
SCALE: 1" = 10'

<b>ELEVATION</b>	<b>COLONIAL TERMINALS PIER UPGRADES</b>
PROPOSED ACTIVITY: PIER UPGRADES	SAVANNAH RIVER, GEORGIA
Applicant: CTI WOODCOCK PROPERTY, LLC	
Date: 8/9/23	
County: CHATHAM	
JOB#: 23-1014	DATUM: NAVD88
SCALE: 1" = 10'	SHEET: 5 of 5

GENERAL NOTES:

SCALE: 1"=10' (IN FEET)

**Ball Maritime Group, LLC**  
4 Cedar View Court | Savannah, Georgia | 31410 | (912) 662-2914  
www.ballmaritime.com  
Copyright © 2020