


- 9.12.1 The proposed project will not adversely impact flow of navigable waters or obstruct public navigation. The intention is to increase flow within the system
- 9.12.2 The proposed project will not increase erosion, shoaling of channels, or create stagnant areas of water
- 9.12.3 The proposed project will not interfere with the conservation of fish, shrimp, oysters, crabs, clams, or other marine life, or wildlife, or other resources, including but not limited to water and oxygen supply

#### Site Location

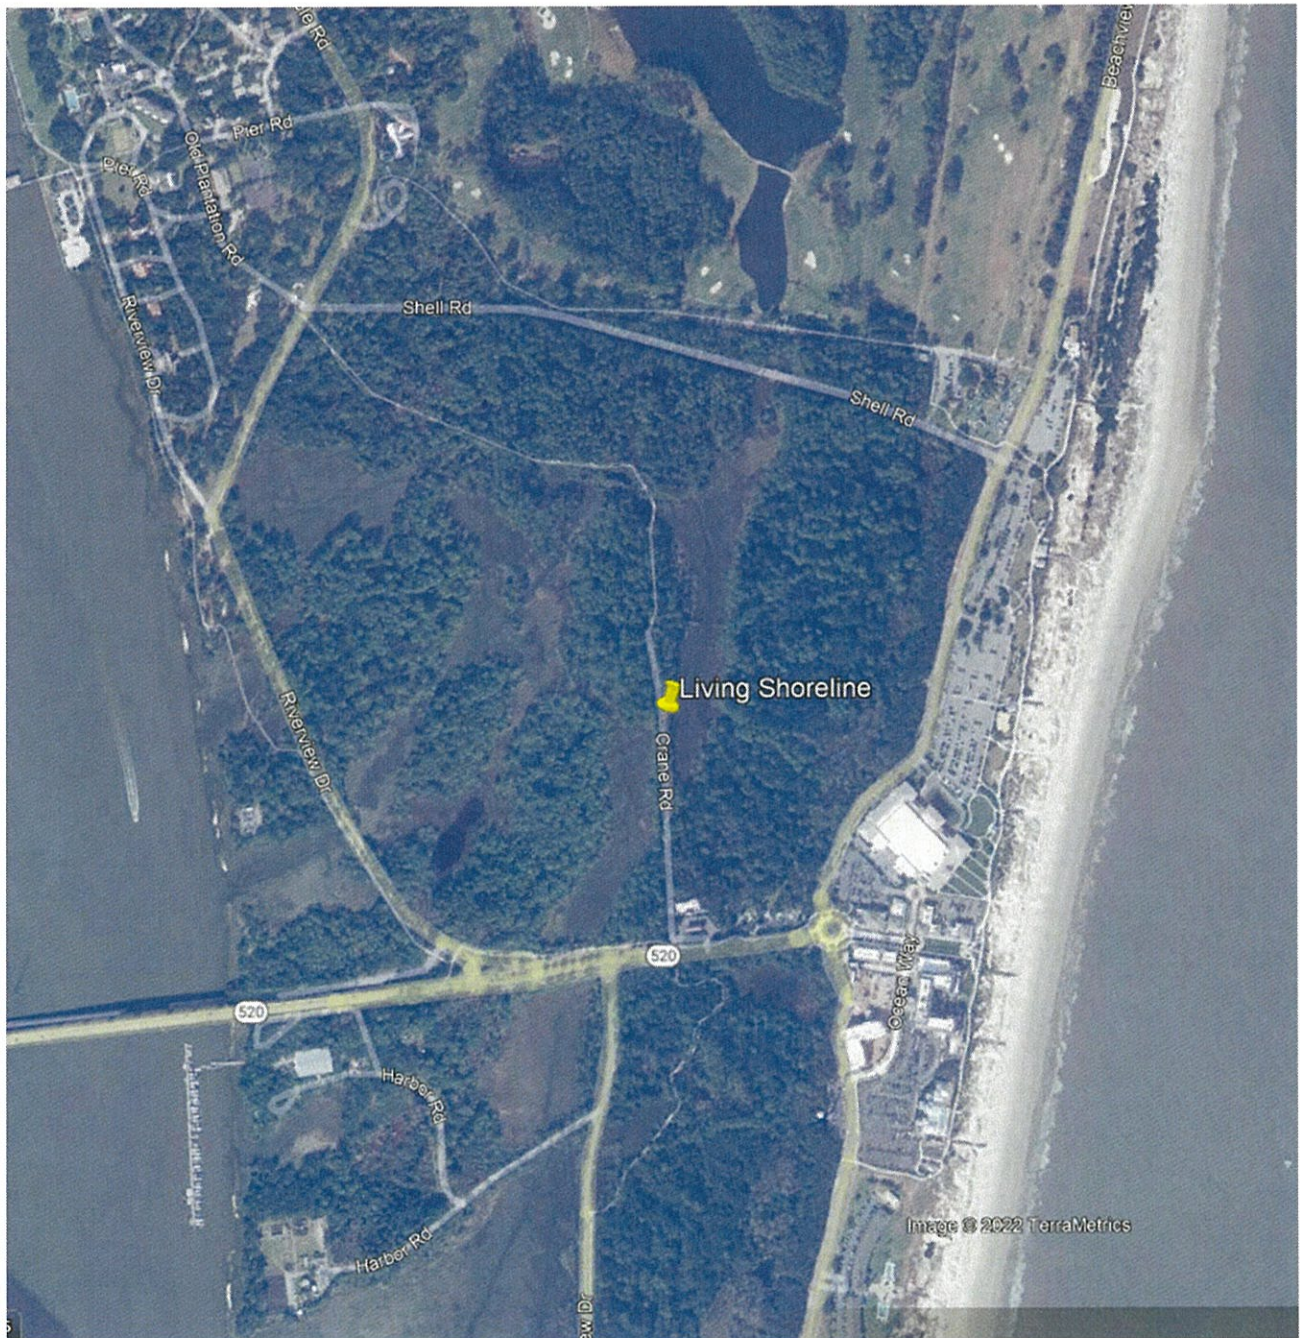

RECEIVED

JUN 13 22

GA-DNR

# SITE CONSTRUCTION PLANS

## JEKYLL ISLAND LIVING SHORELINE

PREPARED FOR:  
JEKYLL ISLAND AUTHORITY  
(C/O YANK MOORE)  
100 JAMES ROAD  
JEKYLL ISLAND, GA 31527



**ROBERTS**  
CIVIL ENGINEERING


301 SEA ISLAND ROAD, SUITE 10  
ST. SIMONS ISLAND, GA 31522  
912-638-5661

6001 CHATHAM CENTER DRIVE, SUITE 255  
SAVANNAH, GA 31405  
912-298-7006

WWW.ROBERTSCIVILENGINEERING.COM

14600 WHIRLWIND AVENUE, SUITE 119A  
JACKSONVILLE, FL 32218  
904-741-0099

4000 FABER PLACE DRIVE, SUITE 300  
NORTH CHARLESTON, SC 29405  
843-323-4224

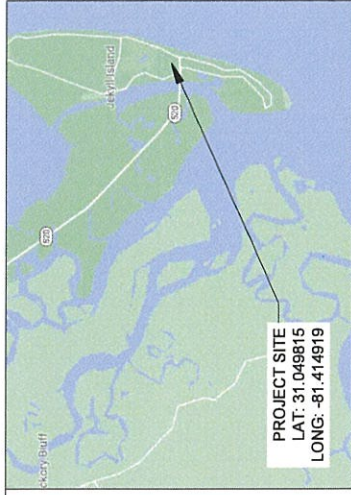

| VICINITY MAP                                                                                 |                           | NTS   |
|----------------------------------------------------------------------------------------------|---------------------------|---|
| JEKYLL ISLAND                                                                                |                           |   |
| JEKYLL ISLAND LIVING SHORELINE                                                               |                           |   |
| OWNER<br>JEKYLL ISLAND AUTHORITY<br>CONTACT<br>YANK MOORE<br>EMAIL<br>ymore@jekyllisland.com |                           | ENGINEER<br>ROBERTS CIVIL ENGINEERING<br>CONTACT<br>BERT ETHEREDGE<br>EMAIL<br>betheredge@robertscivilengineering.com |
| #                                                                                            | REVISIONS                 |   |
| 1                                                                                            | 2022-06-13: DNR REVISIONS |   |
| 2                                                                                            |                           |   |
| 3                                                                                            |                           |   |
| 4                                                                                            |                           |   |
| 5                                                                                            |                           |   |
| 02/14/22: ORIGINAL ISSUE DATE                                                                |                           | RCE PROJECT NUMBER: 22003                                                                                             |
| CONTENTS                                                                                     |                           |   |
| SHEET                                                                                        | COVER                     | DATE   |
| 1                                                                                            | COVER                     | 03/03/22   |
| 2                                                                                            | GENERAL NOTES             | 03/03/22   |
| 3                                                                                            | EXISTING CONDITIONS       | 03/03/22   |
| 4                                                                                            | GRADING & DRAINAGE PLAN   | 03/03/22   |
| 5                                                                                            | PROPOSED PLAN             | 03/03/22   |
| 6                                                                                            | PROPOSED PROFILE A        | 03/03/22   |
| 7                                                                                            | PROPOSED PROFILE B        | 03/03/22   |
| COVER                                                                                        |                           |   |



SHEET:

3

DATE: 2022-03-03  
PROJECT NUMBER: 22003  
DRAWN BY: CS  
CHECKED BY: BE  
SCALE: 1"=10' (SEE PLAN FOR 100')

EXISTING CONDITIONS PLAN  
FORTSON POND LIVING SHORELINE  
JEKYLL ISLAND, GA  
PREPARED FOR:  
JEKYLL ISLAND AUTHORITY



ROBERTS  
CIVIL ENGINEERING  
35 SOUTH STATE STREET, SUITE 100  
JEKYLL ISLAND, GA 31558  
WWW.ROBERTSCIVILENGINEERING.COM

REVISIONS

2022-06-13: DNR REVISIONS



Know what's Below.  
Call before you dig.

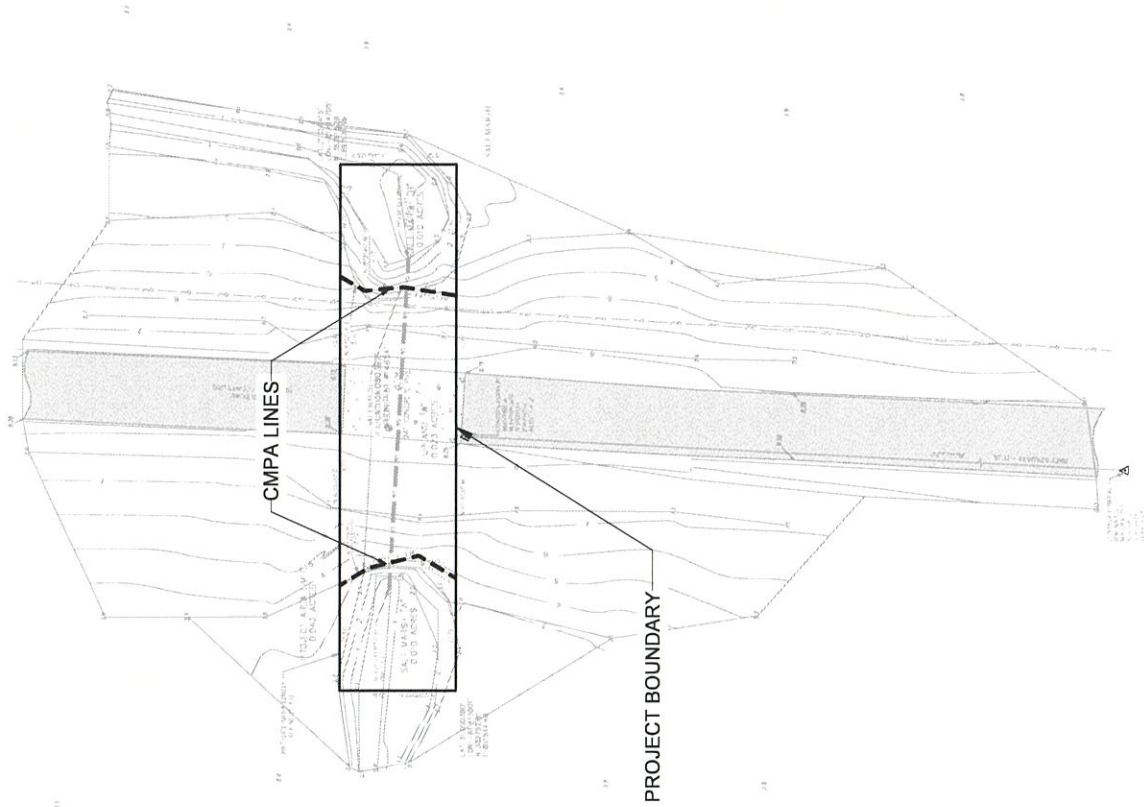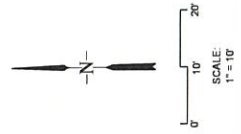


NOTES:  
1. THE AREA BETWEEN THE CMPA LINES ARE WITHIN THE 50' COASTAL MARSHLANDS BUFFER

RECEIVED

JUN 13 22

GA-DNR

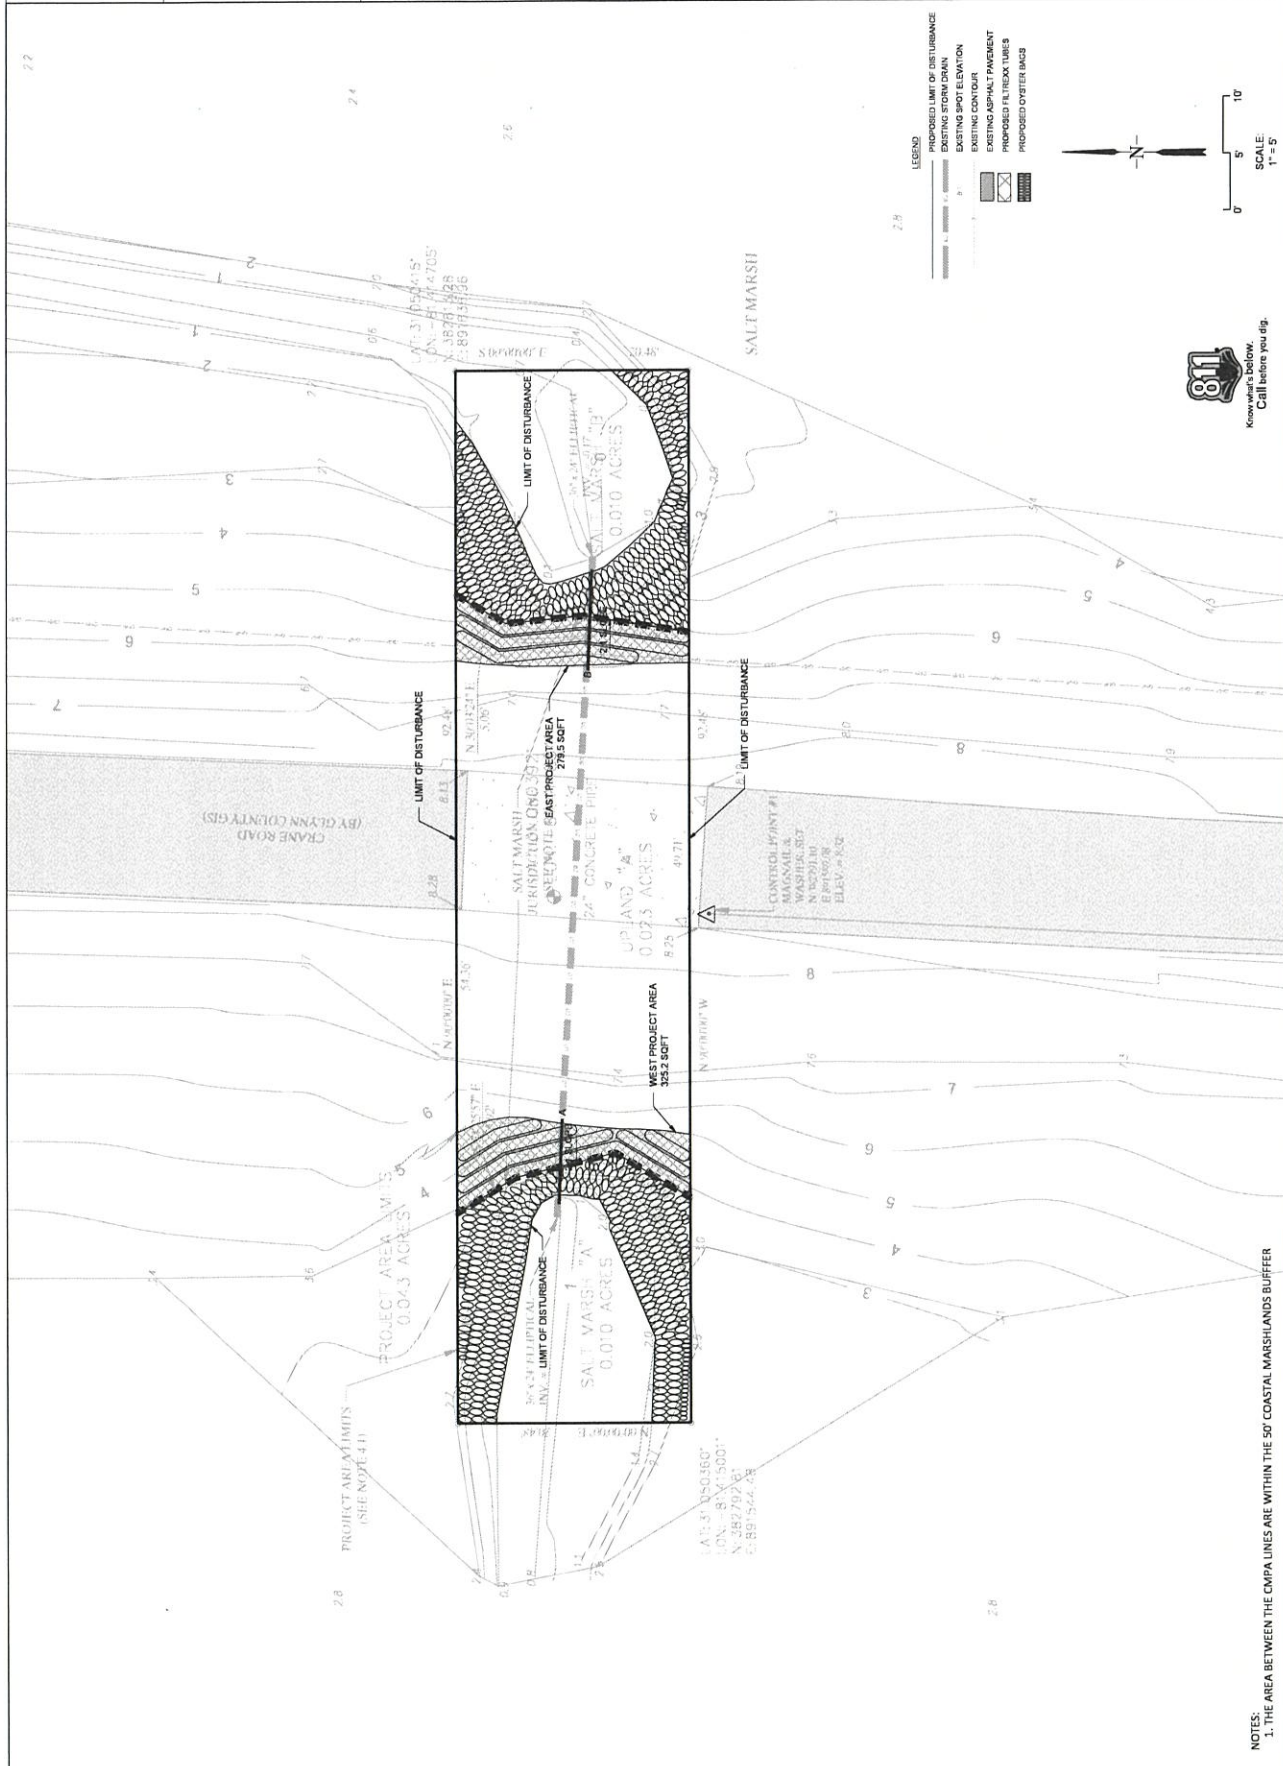


NOTES:  
1 THE AREA BETWEEN THE CMPA LINES ARE WITHIN THE 50' COASTAL MARSHLANDS BUFFER

RECEIVED

JUN 13 22

GA-DNR



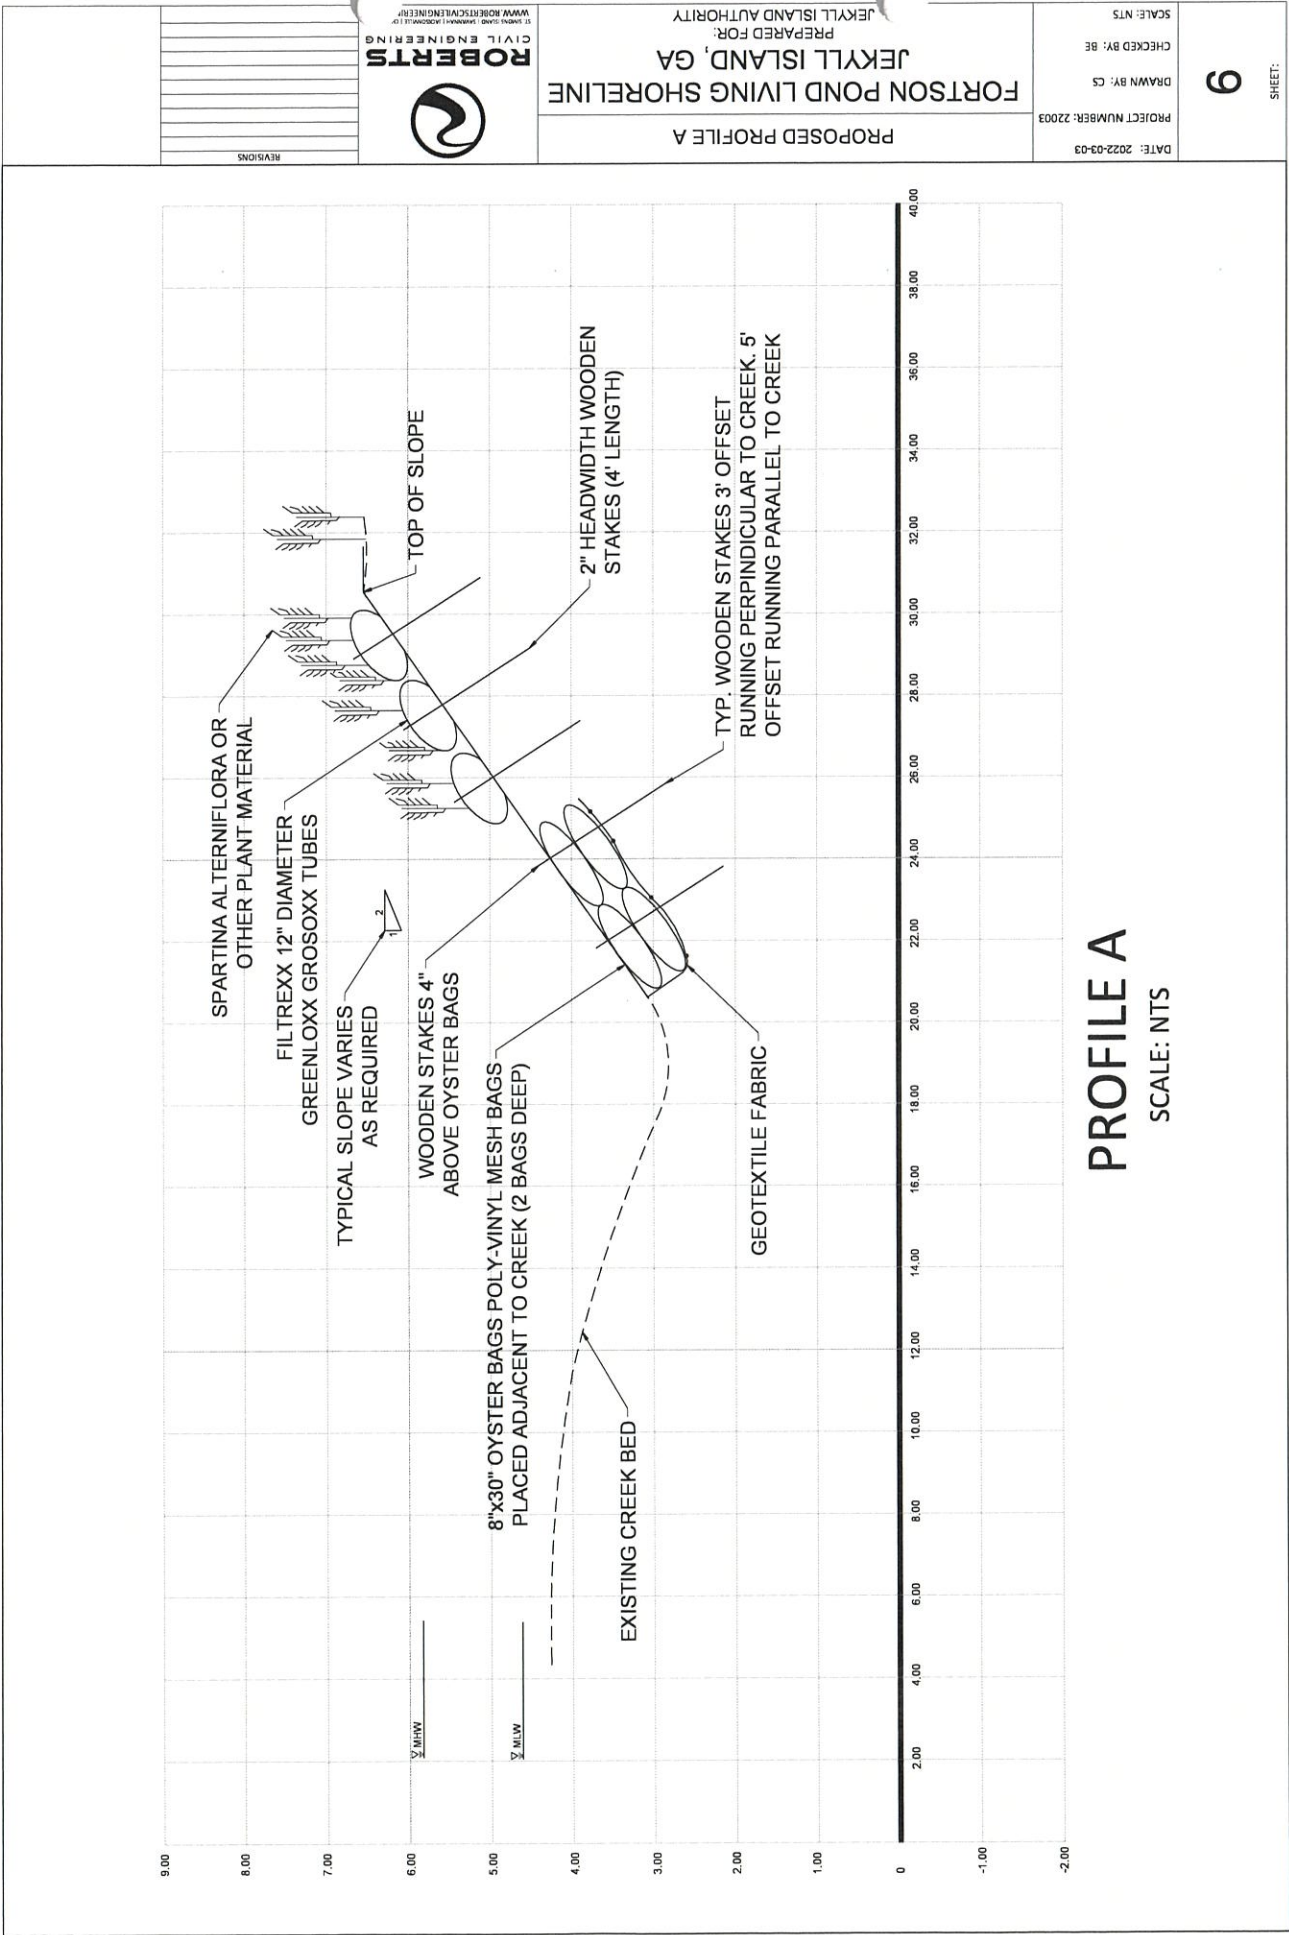

DATE: 2022-03-03

PROJECT NUMBER: 22003

DRAWN BY: CS

CHECKED BY: BE

SCALE: NTS

6

SHEET:

**FORTSON POND LIVING SHORELINE**  
**JEKYLL ISLAND, GA**  
PREPARED FOR:  
JEKYLL ISLAND AUTHORITY


ROBERTS

CIVIL ENGINEERING

WWW.ROBERTSCIVILENGINEERING.COM

PROPOSED PROFILE A

REVISIONS

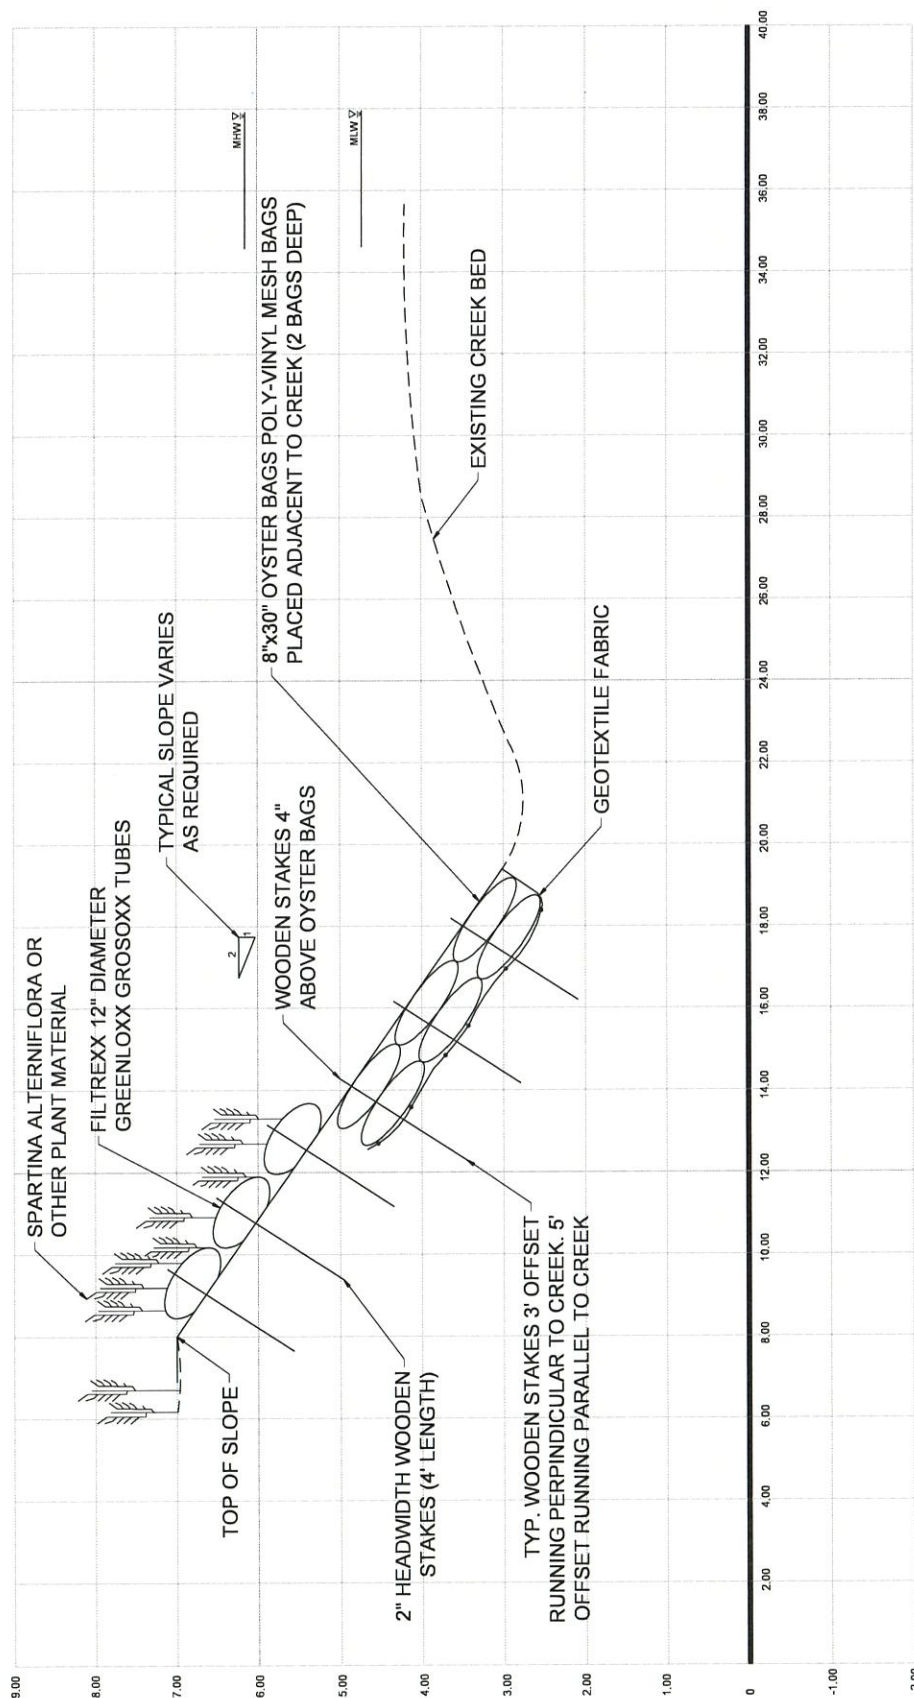

**PROFILE B**  
SCALE: NTS

RECEIVED

JUN 13 22

GA-DNR