



ONE CONSERVATION WAY · BRUNSWICK, GA 31520 · 912-264-7218

WALTER RABON
COMMISSIONER

DOUG HAYMANS
DIRECTOR

August 7, 2026

GA Department of Natural Resources
c/o Steven Partin
One Conservation Way
Brunswick, GA 31520

Re: Letter of Permission (LOP) and Revocable License (RL), Maintenance of an Existing Public Dock Facility, CMPC Permit #398, Mackay River Boat Ramp, Mackay River, Glynn County, Georgia (GPS 31.17056 °N/-81.42361 °W), (SAS-2019-00656).

Dear Mr. Partin,

This LOP is in response to your request received June 22, 2026 to perform maintenance to the existing public access dock facility within Coastal Marshlands Protection Act (CMPA) jurisdiction at the Mackay River Boat Ramp, as depicted in the attached project description. The project will begin no sooner than fifteen (15) days from the date of the letter and must be completed within six (6) months.

Repairs to the dock will include replacement of the existing floating docks within the same footprint. The docks will be floated into place on the existing pilings, and the pile guides will be closed around the pilings once the floating docks have been placed. All work will be completed from a barge using a crane. All work and repairs will be board for board and within the existing footprint. No pilings will be replaced.

The Department authorizes the repairs within the same footprint to the existing public access facility as depicted in the attached project request. No unauthorized equipment, materials, or debris may be placed in, disposed of, or stored in jurisdictional areas. Any visible alterations in marsh topography will be restored immediately using low impacts hand tools. Any damage to marsh vegetation that has not recovered naturally during the next growing season will be repaired by a method acceptable to the Department. This authorization is for the public access repairs as depicted in the attached project description, for a period not to exceed six months from the date of this letter.

Any change in the use, location, dimensions, or configuration of the approved project, without prior notification and approval from this office could result in revocation of this letter and in the required removal of the related structures. Tidal water bottoms and marshlands of Coastal

Georgia are public trust lands controlled by the State, except for such lands where a valid Crown Grant or State Grant exists.

This authorization does not relieve you from obtaining any other Federal, state, or local permits. If you have any further questions or concerns, feel free to contact Beth Byrnes at 912-264-7218.

Sincerely,

A handwritten signature in blue ink, appearing to read "Jill Andrews", with a stylized flourish at the end.

Jill Andrews
Chief, Coastal Management Section

Enclosures: Project Description and Images
Revocable License
Federal Consistency Certification Statement

File: LOP20260059

From: [Partin, Steven](#)
To: [Byrnes, Elizabeth](#)
Cc: [Noble, Josh](#)
Subject: Mackay Dock Replacement LOP
Date: Monday, June 22, 2026 8:23:41 AM
Attachments: [165393-Shop Drawings-REV0.pdf](#)

Good morning, Beth,

I have attached a set of drawings for the in-kind replacement of the Mackay River public boating service dock in Glynn County. We are requesting permission to replace the existing dock due to wear and tear at the facility permitted by CMPC Permit #398. The originally permitted structure, "...a 10' x 20' x 30' L-shaped float" will be replaced by a new floating dock of the same dimensions (depicted in the attached drawings). The docks will be floated into place on the existing pilings, and the pile guides will be closed around the pilings after the dock is in place. This work will be conducted from a barge using a crane.

We anticipate the dock manufacturer being ready to ship the dock within the first couple weeks of July. We are hoping to install the new dock soon after shipment. As such, we would like the LOP to be effective as soon after 4 July 2026 as possible.

Thank you for the consideration. Please let me know if you require any additional information regarding this work.

Steven Partin
Access & Boating Infrastructure Program
[Coastal Resources Division](#)
(912) 264-7218 | M: (912) 266-3260
[Facebook](#) • [Twitter](#) • [Instagram](#)
[Buy a fishing license today!](#)

A division of the
GEORGIA DEPARTMENT OF NATURAL RESOURCES



MACKAY RIVER DOCK

NO SITE VISIT OR ENGINEERING TESTING WAS PERFORMED TO DETERMINE FIT FOR USE FOR ANY APPLICATION. DRAWINGS ARE BASED ON CUSTOMER PROVIDED SPECIFICATIONS AND COMMUNICATIONS ONLY. CHANGES MAY BE SUBJECT TO PRICE INCREASE. SIGNATURE INDICATES THAT ALL DESIGN AND PERFORMANCE CRITERIA, ASSUMPTIONS, AND GEOMETRY ARE MET AND SUFFICIENT.

SIGN AND DATE BELOW AND INITIAL ALL SHEETS TO INDICATE ACCEPTANCE AND APPROVAL FOR GATOR DOCK & MARINE TO PROCEED WITH FABRICATION.

CUSTOMER SIGNATURE

DATE

THIS DRAWING PACKAGE IS TO BE SIGNED BY THE CUSTOMER IN THE SIGNATURE BOX ABOVE, INITIALED ON EVERY PAGE, AND RETURNED TO:

CMI LIMITED CO.
605 MOLLY LANE - SUITE 150
WOODSTOCK, GA 30189
PHONE: 770-933-8166



GatorDock®
Marine Access Solutions
2880 MELLONVILLE AVE, SANFORD, FL 32773
800/256-8857 407/323-0190

THE INFORMATION CONTAINED IN THIS DRAWING IS THE SOLE PROPERTY OF GATOR DOCK & MARINE, LLC. ANY REPRODUCTION IN PART OR AS A WHOLE WITHOUT THE WRITTEN PERMISSION OF GATOR DOCK & MARINE, LLC IS PROHIBITED.

RECORD OF REVISIONS

No.	DATE	DESCRIPTION
0	5/19/26	DRAFT SUBMITTAL

PROJECT NAME:

MACKAY RIVER DOCK

CUSTOMER NAME:

GA DNR - COSTAL RESOURCES DIVISION

CUSTOMER ADDRESS:

ONE CONSERVATION WAY
BRUNSWICK, GA 31520

PROJECT LOCATION:

300 MARINA DRIVE
ST SIMONS ISLAND, GA 31522

CMI ORDER NO.:

165393

CUSTOMER PO NO.:

	NAME	DATE
DRAWN BY:	WO	5/19/26
CHECKED BY:	JB	5/19/26
FABRICATION:		

DRAWING NO.:

S-101

TITLE PAGE AND DESIGN NOTES

Physical properties are defined by ASTM testing standards, The Aluminum Association Design Manual, The Naval Facilities Design Manual DM 7-2, and The US Army Corps of Engineers General Design Guide: PVC Sheet Pile and/or standard engineering practice. The values shown are nominal and may vary. The information found in this document is believed to be true and accurate. No warranties of any kind are made as to the suitability of any CMI product for particular applications or the results obtained there from. ShoreGuard®, The ShoreGuard Seawall System™, C-Loc®, TimberGuard®, GeoGuard®, Dura Dock®, Shore-Air®, GatorGates®, GatorDock Elite®, ArmorWall®, ArmorGuard®, Sea Profile®, UltraComposite™, The Steel Altruist®, Elite Wall®, Elite Panel™, Elite Fascia Panel™, FlatPanel™, XCB®, XCB Technology™, XCB Vinyl™, GatorBridge™, GatorAluminum™, Gator Sheet Piling™, GatorDock™, I-Beam Lock™, TruGuard Series™, Crane Materials International™ logo, CMI Sheet Piling Solutions™, Aqua Terra System™, Endurance™, Endurance CSP™, Polaris™, EdgePier™, GridPier™, 31 Pin®, PinCush™, ShoreCush™, ShoreCush Retaining Wall Systems™, Shear Panel™ and CMI Waterfront Solutions™ are trademarks, service marks or trade names of CMI Limited Co. CMI Limited Co. products are covered by one or more of the following U.S. Patents and International Patents: 4,674,921; 4,690,588; 5,292,208; 5,145,287; 6,000,883; 6,033,135; 6,053,666; D420,154; 6,575,667; 7,268,807; 7,268,066; 7,625,339; 7,993,482; 5,103,003; 5,908,875; 6,232,271; 5,445,081; 7,714,237 and other patents pending. © 2005-2017 CMI Limited Co. All Rights Reserved.

TOLERANCES UNLESS SPECIFIED OTHERWISE
XXX = ± 1/4"; FRACTIONS = ± 1/8"; ANGULAR = ± 1°

CMI LIMITED CO.
605 MOLLY LANE - SUITE 150
WOODSTOCK, GA 30189
PHONE: 770-933-8166

NOTES:

- ALL STRUCTURAL ALUMINUM IS ALLOW 6061-T6, MILL FINISH.
- ALL ALUMINUM JOINTS TO BE FULLY WELDED UNLESS NOTED OTHERWISE. FILLER METAL TO BE 5356 SERIES WIRE.
- ALL HARDWARE IS STAINLESS STEEL, SERIES 304. USE PERMATEX ANTI-SEIZE LUBRICANT OR EQUAL.
- FLOATING DOCK DESIGNED FOR APPROXIMATELY 20" ± UNLOADED FREEBOARD AND A MINIMUM 8" LOADED FREEBOARD UNDER A 30 PSF LIVE LOAD.
- PILE GUIDE LOCATIONS ARE SUGGESTED FOR COMPATIBILITY WITH DOCK LAYOUT ONLY. PILE TYPE, SIZE, QTY, AND DESIGN BY OTHERS.
- DOCK DIMENSIONS SHOWN ARE ARE NOMINAL FROM ALUMINUM TO ALUMINUM FRAME. FINAL FINISHED DIMENSIONS WILL VARY ACCORDING TO INSTALLED BUMPERS.
- ALL WOOD FENDERS TO BE S.Y.P. #1 PRESSURE TREATED TO 0.40 PCF ACQ MINIMUM OR EQUAL. ISOLATE WOOD FROM ALUMINUM WITH BITUMINOUS PAINT, CARBOLINE BIT 5D OR EQUAL.

FLOATING DOCK 10' X 20'
QTY: x2


HINGE CONNECTION

ABUTMENT BY OTHERS


7'x3' TREAD PLATE

SHEET #	TITLE
S-101	TITLE PAGE AND DESIGN NOTES
S-102	PROJECT LAYOUT
S-401	FLOATING DOCK-A DETAILS
S-402	FLOATING DOCK-B DETAILS
S-501	COMPONENT DETAILS
S-601	TYPICAL WELD DETAILS

NOT FOR CONSTRUCTION

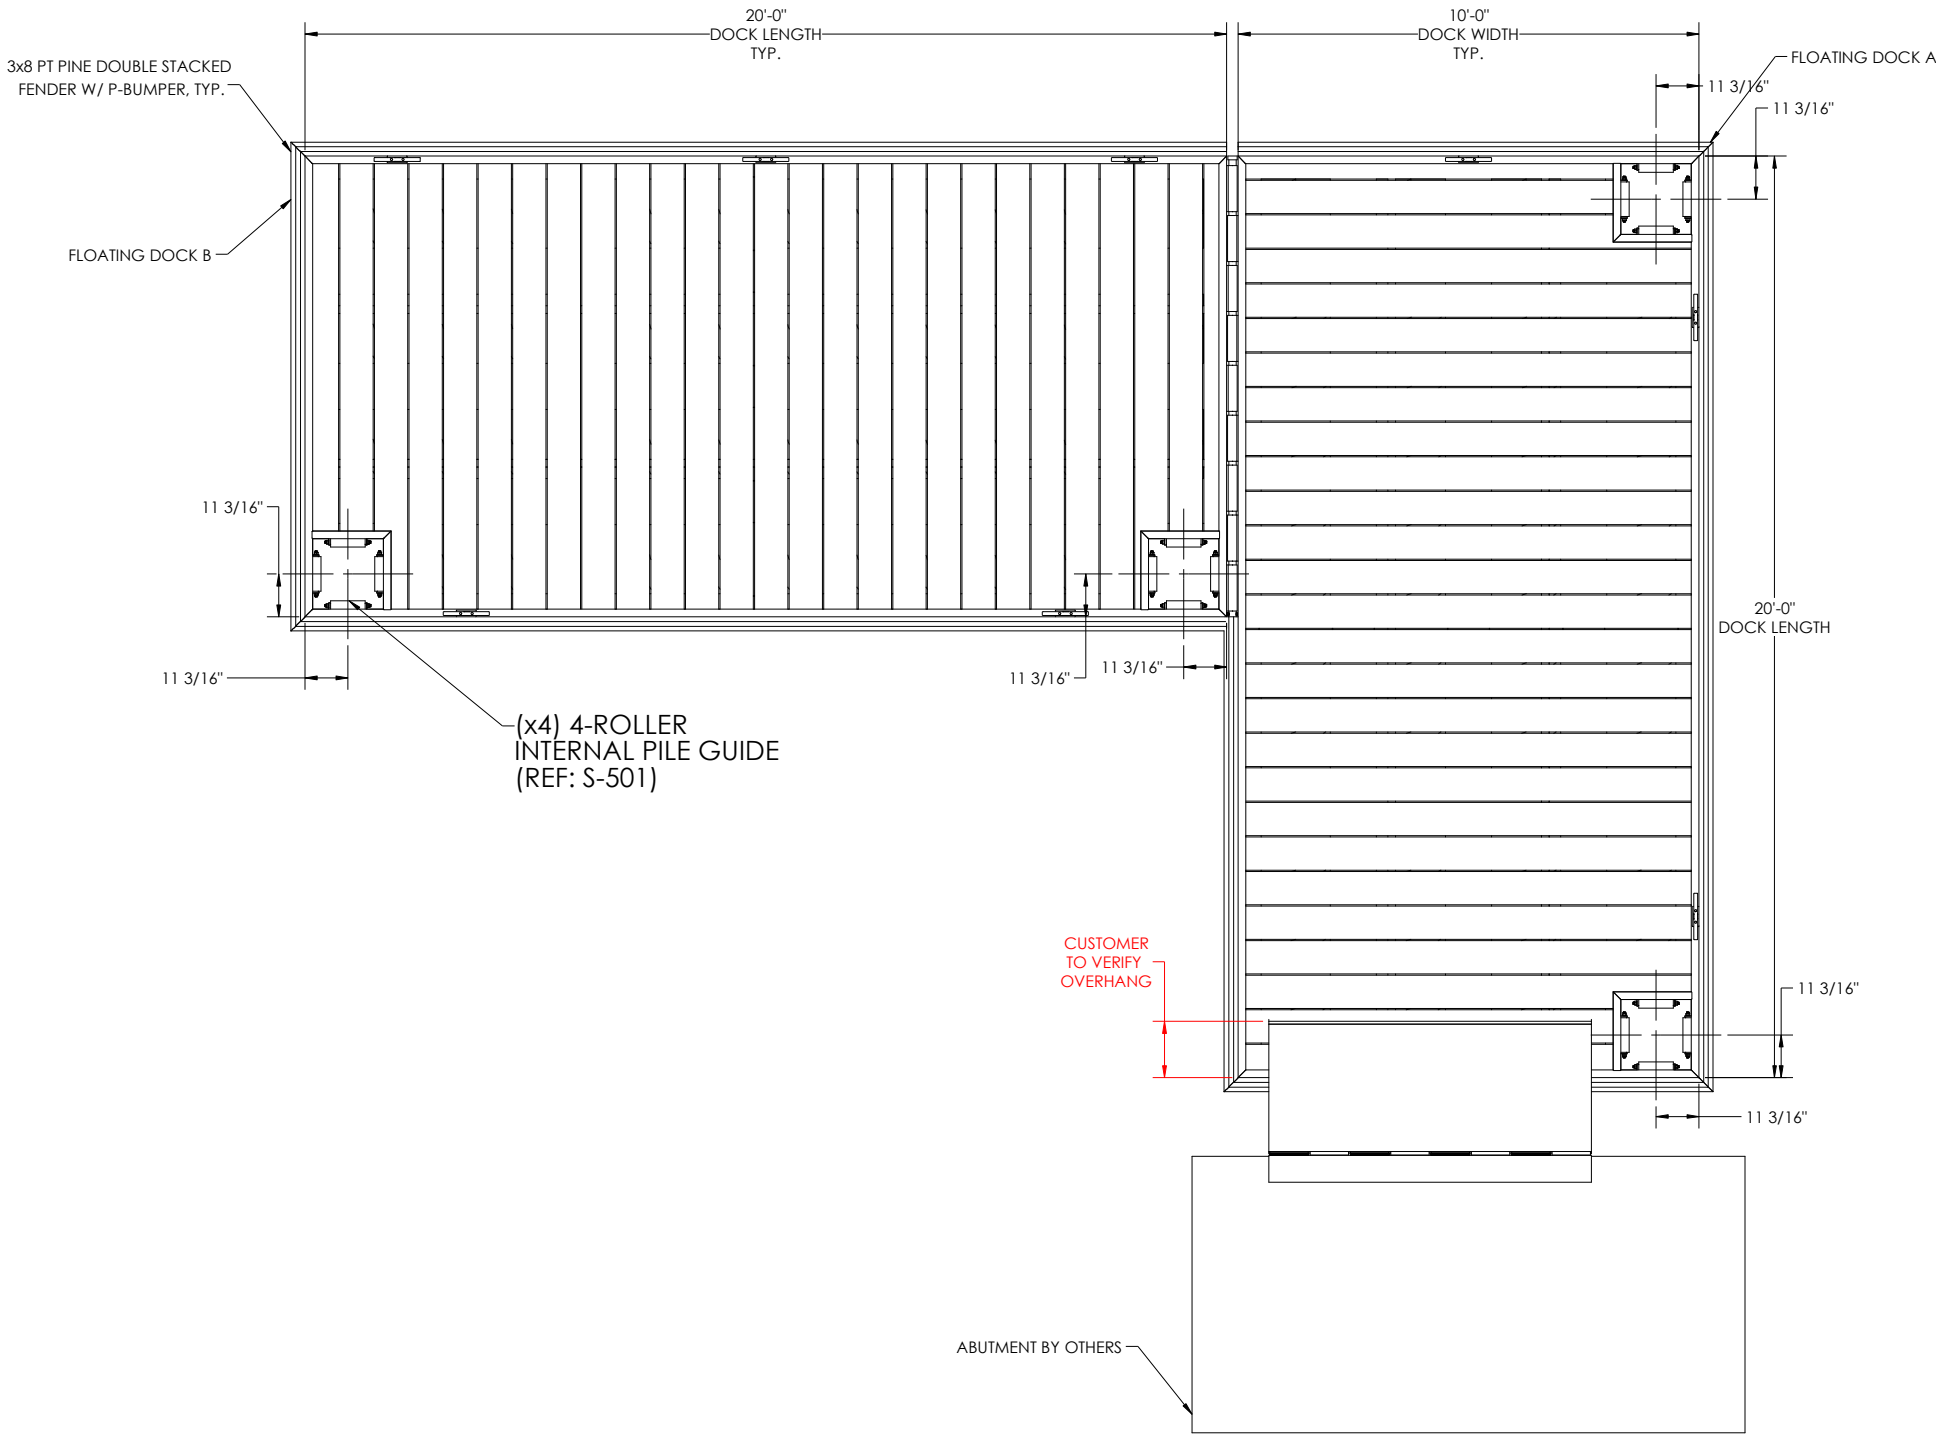

PLAN VIEW

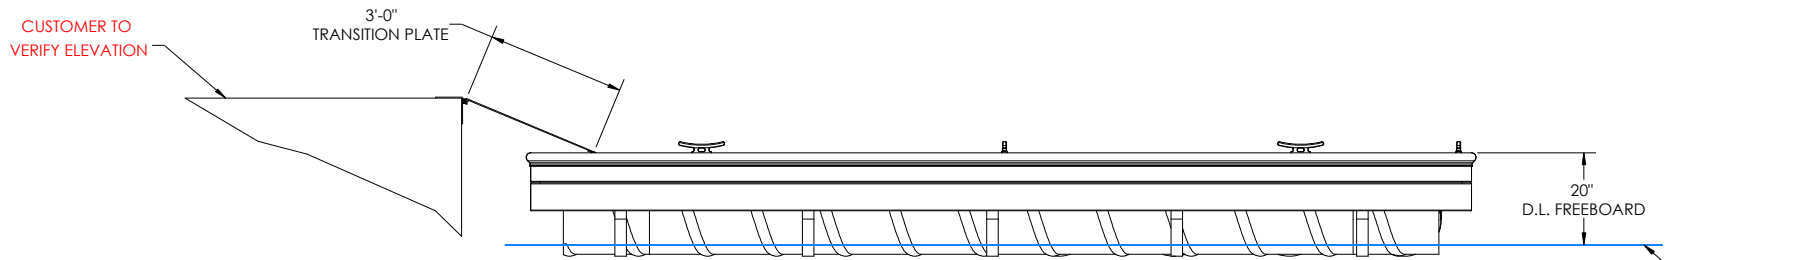

ELEVATION VIEW

THE INFORMATION CONTAINED IN THIS DRAWING IS THE SOLE PROPERTY OF GATOR DOCK & MARINE, LLC. ANY REPRODUCTION IN PART OR AS A WHOLE WITHOUT THE WRITTEN PERMISSION OF GATOR DOCK & MARINE, LLC IS PROHIBITED.

RECORD OF REVISIONS		
No.	DATE	DESCRIPTION
0	5/19/26	DRAFT SUBMITTAL

PROJECT NAME:
MACKAY RIVER DOCK

CUSTOMER NAME:
GA DNR - COSTAL RESOURCES DIVISION

CUSTOMER ADDRESS:
ONE CONSERVATION WAY
BRUNSWICK, GA 31520

PROJECT LOCATION:
300 MARINA DRIVE
ST SIMONS ISLAND, GA 31522

CMI ORDER NO.:
165393

CUSTOMER PO NO.:

	NAME	DATE
DRAWN BY:	WO	5/19/26
CHECKED BY:	JB	5/19/26
FABRICATION:		

DRAWING NO.:
S-102
OVERALL LAYOUT


Physical properties are defined by ASTM testing standards, The Aluminum Association Design Manual, The Naval Facilities Design Manual DM 7-2, and The US Army Corps of Engineers General Design Guide. PVC Sheet Pile and/or standard engineering practice. The values shown are nominal and may vary. The information found in this document is believed to be true and accurate. No warranties of any kind are made as to the suitability of any CMI product for particular applications or the results obtained there from. ShoreGuard®, The ShoreGuard Seawall System™, C-Loc®, TimberGuard®, GeoGuard®, Dura Dock®, Shore-All®, GatorGates®, GatorDock Elite®, ArmorWall®, ArmorWall®-Box Profile®, UltraComposite™, The Steel Abutment®, Elite Wall®, Elite Panel™, Elite Fascia Panel™, FlatPanel™, XCB™, XCB Technology™, XCB Vinyl™, GatorBridge™, GatorAluminum™, Gator Sheet Piling™, GatorDock™, I-Beam Lock™, TruGuard Seawall™, Crane Materials International™ logo, CMI Sheet Piling Solutions™, Aqua Terra System™, Endurance™, Endurance CSP™, Polaris™, EdgePier™, GridPier™, 31 Pin™, PinCatcher™, ShoreCatcher™, ShoreCatcher Retaining Wall Systems™, Shear Panel™ and CMI Waterfront Solutions™ are trademarks, service marks or trade names of CMI Limited Co. CMI Limited Co. products are covered by one or more of the following U.S. Patents and International Patents: 4,674,921; 4,690,588; 5,292,208; 5,145,287; 6,000,883; 6,033,135; 6,053,666; D420,154; 6,575,667; 7,268,887; 7,268,966; 7,625,339; 7,993,482; 8,103,003; 8,908,875; 8,918,271; 10,485,981; 10,719,237 and other patents pending. © 2005-2017 CMI Limited Co. All Rights Reserved.

TOLERANCES UNLESS SPECIFIED OTHERWISE
XXX = ± 1/4"; FRACTIONS = ± 1/8"; ANGULAR = ± 1°


CMI LIMITED CO.
605 MOLLY LANE - SUITE 150
WOODSTOCK, GA 30189
PHONE: 770-933-8166

CUSTOMER
INITIAL

DRAFT

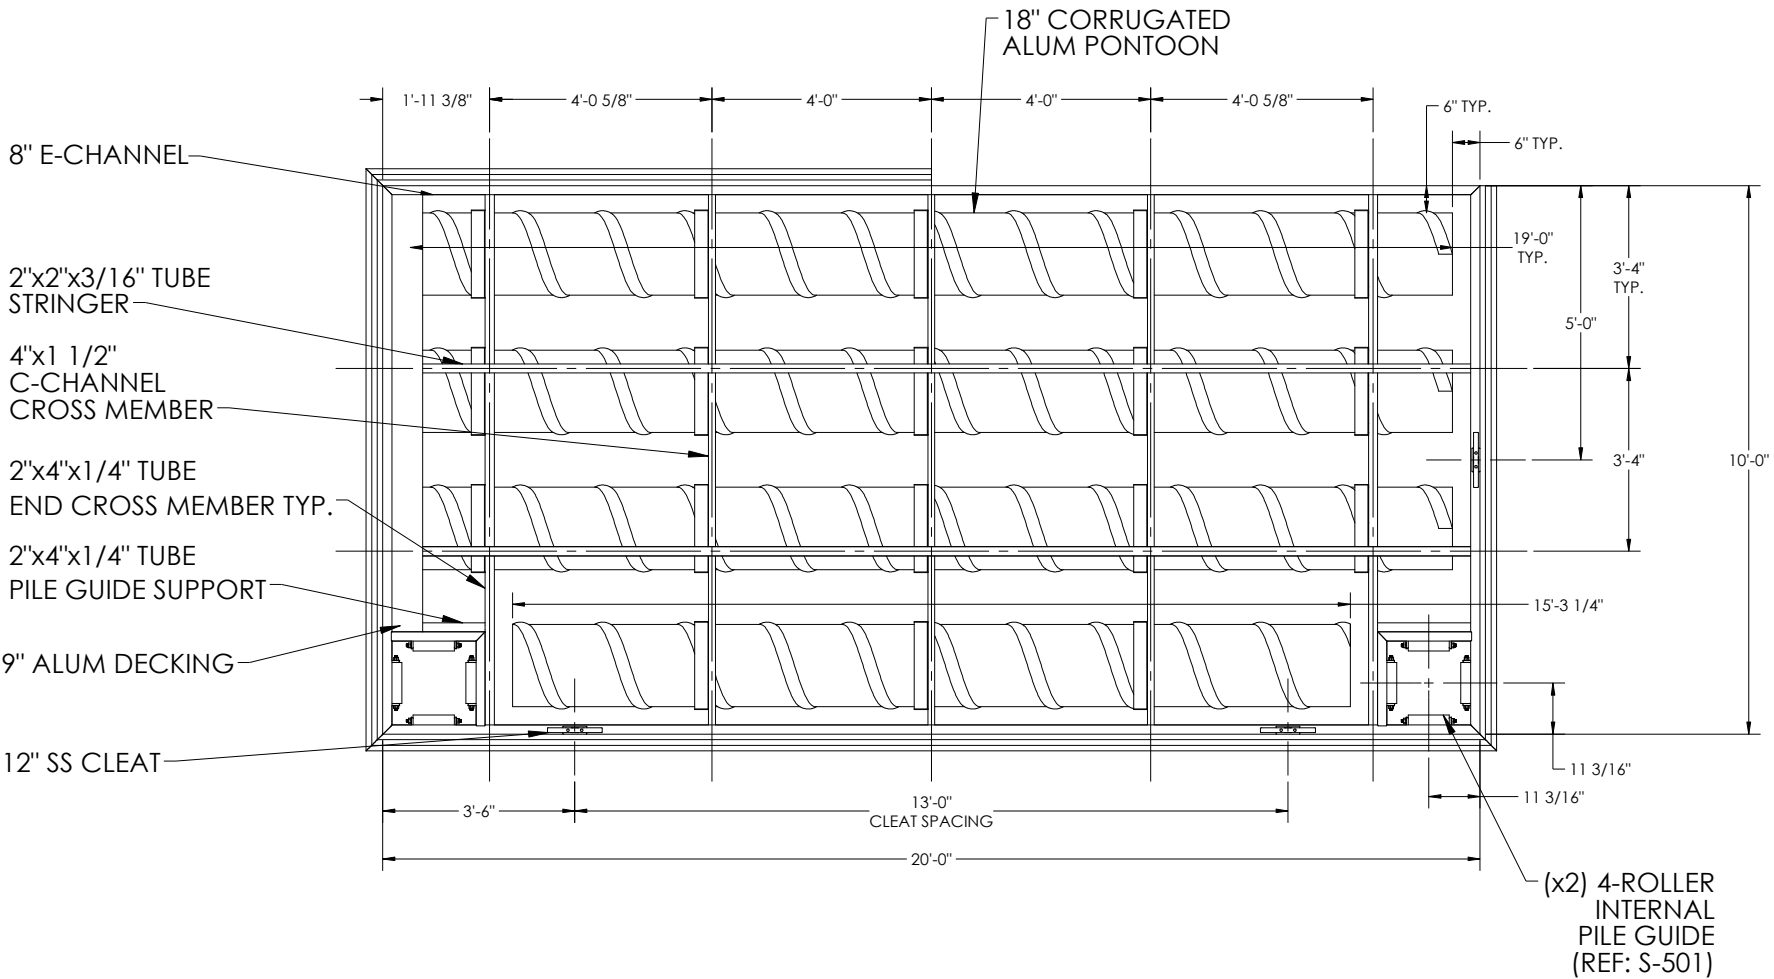

PLAN VIEW
*DECKING NOT SHOWN FOR CLARITY
*CUSTOMER TO CONFIRM PILE GUIDE LOCATIONS
*CUSTOMER TO CONFIRM CLEAT LOCATIONS
QTY: 1

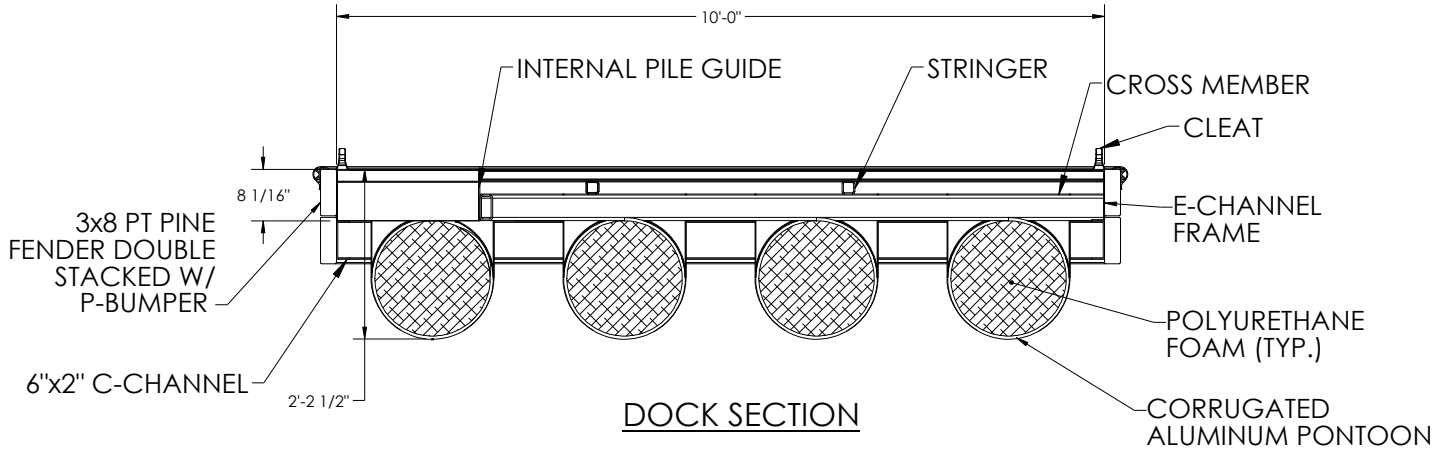

THE INFORMATION CONTAINED IN THIS DRAWING IS THE SOLE PROPERTY OF GATOR DOCK & MARINE, LLC. ANY REPRODUCTION IN PART OR AS A WHOLE WITHOUT THE WRITTEN PERMISSION OF GATOR DOCK & MARINE, LLC IS PROHIBITED.

RECORD OF REVISIONS		
No.	DATE	DESCRIPTION
0	5/19/26	DRAFT SUBMITTAL

PROJECT NAME:
MACKAY RIVER DOCK

CUSTOMER NAME:
GA DNR - COSTAL RESOURCES DIVISION

CUSTOMER ADDRESS:
ONE CONSERVATION WAY
BRUNSWICK, GA 31520

PROJECT LOCATION:
300 MARINA DRIVE
ST SIMONS ISLAND, GA 31522

CMI ORDER NO.:
165393

CUSTOMER PO NO.:

	NAME	DATE
DRAWN BY:	WO	5/19/26
CHECKED BY:	JB	5/19/26
FABRICATION:		


DRAWING NO.:
S-401
FLOATING DOCK-A
DETAILS

Physical properties are defined by ASTM testing standards, The Aluminum Association Design Manual, The Naval Facilities Design Manual DM 7-2, and The US Army Corps of Engineers General Design Guide. PVC Sheet and/or standard engineering practice. The values shown are nominal and may vary. The information found in this document is believed to be true and accurate. No warranties of any kind are made as to the suitability of any CMI product for particular applications or the results obtained there from. ShoreGuard®, The ShoreGuard Seawall System™, C-Log®, TimberGuard®, GeoGuard®, Dura Dock®, Shore-All®, GatorGates®, GatorDock Elite®, AmmorGate®, Sea Profile®, UltraComposite™, The Steel Shoreline®, Elite Wall®, Elite Panel™, Elite Fascia Panel™, FlatPanel™, XCR®, XCR Technology™, XCR Vinyl™, GatorBridge™, GatorAluminum™, Gator Sheet Piling™, GatorDock™, I-Beam Lock™, TruGuard Seap™, Crane Materials International™ logs, CMI Sheet Piling Solutions™, Aqua Terra System™, Endurance™, Endurance CSP™, Polaris™, EdgePier™, GridPier™, 31 Pin™, PinCape™, ShoreCape™, ShoreCape Retaining Wall Systems™, Shear Panel™ and CMI Waterfront Solutions™ are trademarks, service marks or trade names of CMI Limited Co. CMI Limited Co. products are covered by one or more of the following U.S. Patents and International Patents: 4,674,921; 4,690,588; 5,292,208; 5,145,287; 6,000,883; 6,033,135; 6,053,666; D420,154; 6,575,667; 7,268,807; 7,268,066; 7,625,339; 7,993,482; 5,103,005; 5,908,876; 6,212,271; 5,485,981; 7,164,237 and other patents pending. © 2005-2017 CMI Limited Co. All Rights Reserved.


TOLERANCES UNLESS SPECIFIED OTHERWISE
XXX = ± 1/4"; FRACTIONS = ± 1/8"; ANGULAR = ± 1°

CMI LIMITED CO.
605 MOLLY LANE - SUITE 150
WOODSTOCK, GA 30189
PHONE: 770-933-8166

CUSTOMER
INITIAL

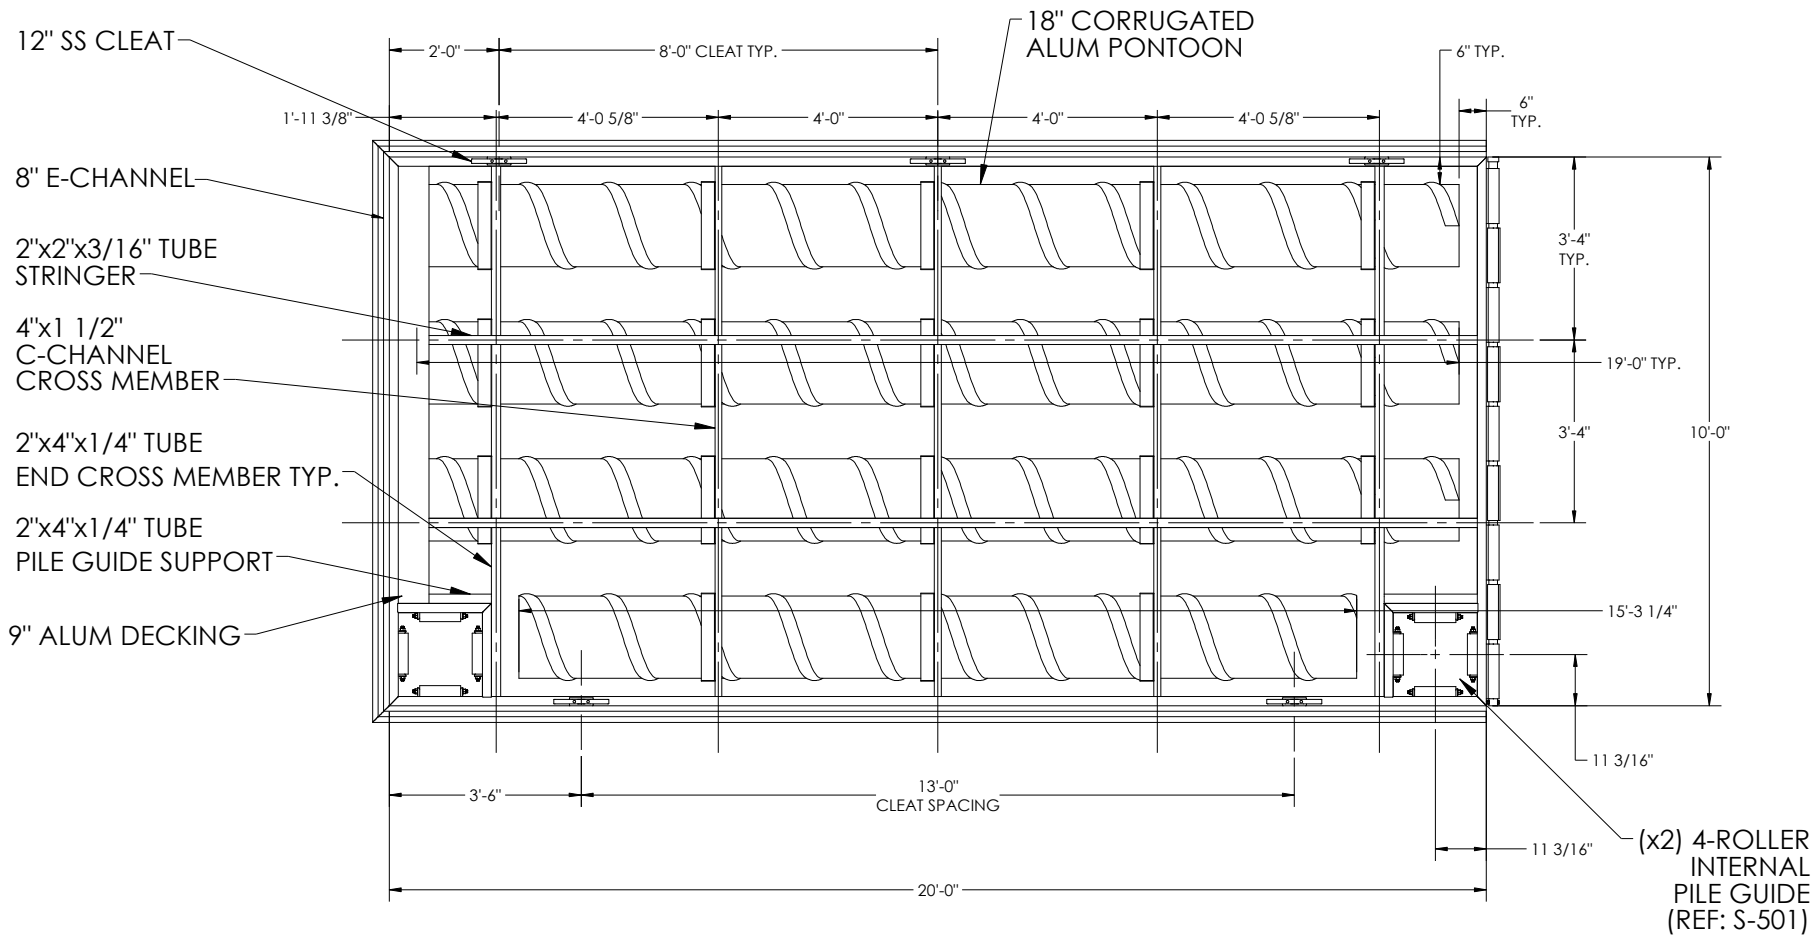

PLAN VIEW
*DECKING NOT SHOWN FOR CLARITY
*CUSTOMER TO CONFIRM PILE GUIDE LOCATIONS
*CUSTOMER TO CONFIRM CLEAT LOCATIONS
QTY: 1

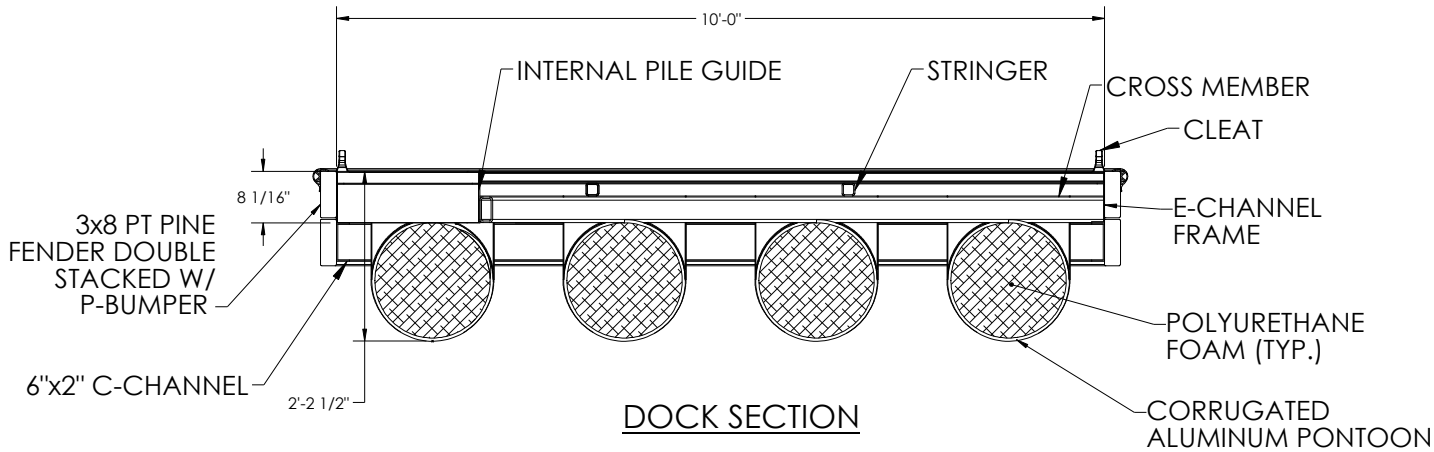

THE INFORMATION CONTAINED IN THIS DRAWING IS THE SOLE PROPERTY OF GATOR DOCK & MARINE, LLC. ANY REPRODUCTION IN PART OR AS A WHOLE WITHOUT THE WRITTEN PERMISSION OF GATOR DOCK & MARINE, LLC IS PROHIBITED.

RECORD OF REVISIONS

No.	DATE	DESCRIPTION
0	5/19/26	DRAFT SUBMITTAL

PROJECT NAME:

MACKAY RIVER DOCK

CUSTOMER NAME:

GA DNR - COSTAL RESOURCES DIVISION

CUSTOMER ADDRESS:

ONE CONSERVATION WAY
BRUNSWICK, GA 31520

PROJECT LOCATION:

300 MARINA DRIVE
ST SIMONS ISLAND, GA 31522

CMI ORDER NO.:

165393

CUSTOMER PO NO.:

	NAME	DATE
DRAWN BY:	WO	5/19/26
CHECKED BY:	JB	5/19/26
FABRICATION:		

DRAWING NO.:

S-402

FLOATING DOCK-B DETAILS


Physical properties are defined by ASTM testing standards, The Aluminum Association Design Manual, The Naval Facilities Design Manual DM 7-2, and The US Army Corps of Engineers General Design Guide. PVC Sheet and/or standard engineering practice. The values shown are nominal and may vary. The information found in this document is believed to be true and accurate. No warranties of any kind are made as to the suitability of any CMI product for particular applications or the results obtained there from. ShoreGuard®, The ShoreGuard Seawall System™, C-loc®, TimberGuard®, GeoGuard®, Dura Dock®, Shore-All®, GatorGates®, GatorDock Elite®, AmcoReps®, Sea Profile®, UltraComposite™, The Steel Shoreline®, Elite Wall®, Elite Panel™, Elite Fascia Panel™, FlatPanel™, XCR™, XCR Technology™, XCR Vinyl™, GatorBridge™, GatorAluminum™, Gator Sheet Piling™, GatorCap™, I-Beam Lock™, Insulated Seal™, Crane Materials International™ logo, CMI Sheet Piling Solutions™, Aqua Terra System™, Endurance™, Endurance CSP™, Polaris™, Eclipso™, Gridliner™, 31 Pin™, PinCap™, ShoreCap™, ShoreCap Retaining Wall Systems™, Shear Panel™ and CMI Waterfront Solutions™ are trademarks, service marks or trade names of CMI Limited Co. CMI Limited Co. products are covered by one or more of the following U.S. Patents and International Patents: 4,674,921; 4,690,588; 5,292,208; 5,145,287; 6,000,883; 6,033,135; 6,053,660; 6,420,154; 6,575,667; 7,268,807; 7,268,066; 7,625,339; 7,993,482; 8,103,005; 8,908,876; 8,918,271; 10,485,981; 10,714,237 and other patents pending. © 2005-2017 CMI Limited Co. All Rights Reserved.

TOLERANCES UNLESS SPECIFIED OTHERWISE
XXX = ± 1/4"; FRACTIONS = ± 1/8"; ANGULAR = ± 1°


CMI LIMITED CO.
605 MOLLY LANE - SUITE 150
WOODSTOCK, GA 30189
PHONE: 770-933-8166

CUSTOMER
INITIAL


NOT FOR CONSTRUCTION

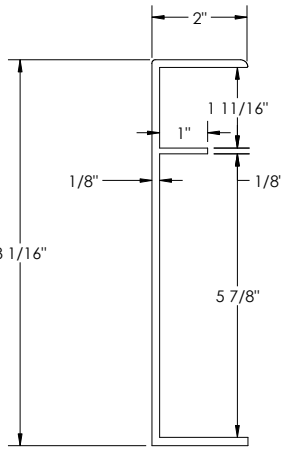


8" E-CHANNEL

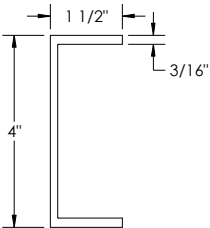


4" X 1 1/2" C-CHANNEL

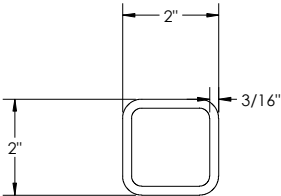


2"x2"x3/16" TUBE

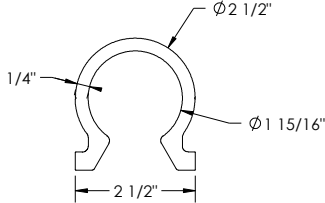


RAIL/HINGE POCKET

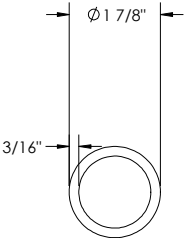


1 1/2" SCHD. 80 PIPE

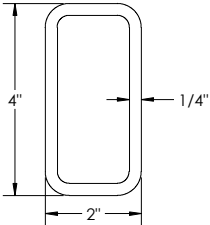


2"x4"x1/4" TUBE

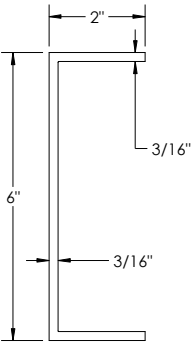


6"x2" C-CHANNEL

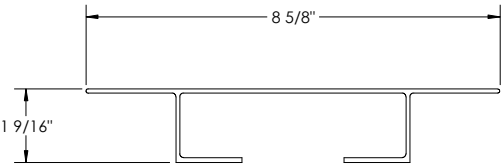


9" ALUMINUM DECKING

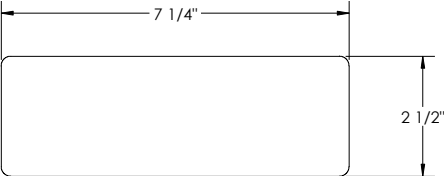


3x8 PT PINE FENDER

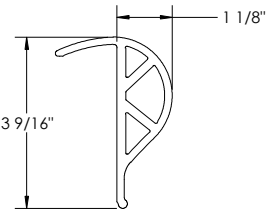

VINYL P-BUMPER
CUSTOMER TO VERIFY COLOR

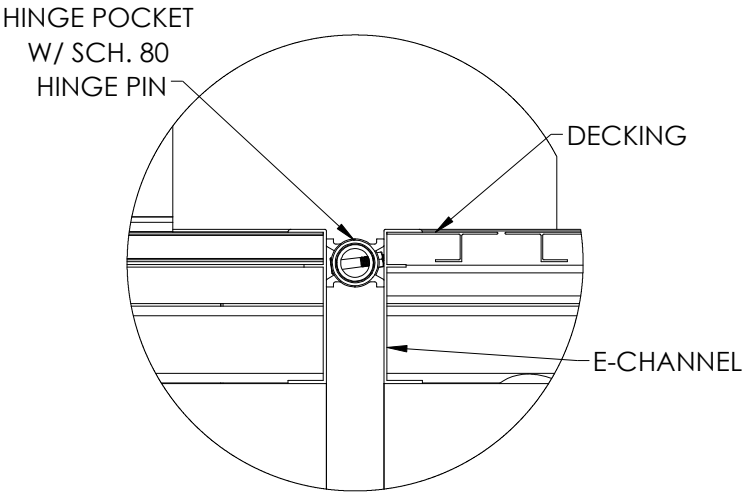

DOCK-TO-DOCK HINGE CONNECTION
QTY: 1

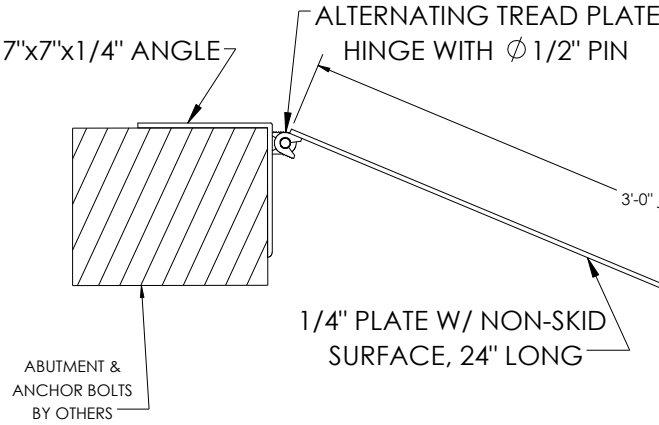


SHORE SIDE TREAD PLATE DETAIL
QTY: 1


UHMW TREAD PLATE
TOE GUARD

2 1/2" UHMW
ROLLER ASSEMBLY

1/2"x6" PLATE

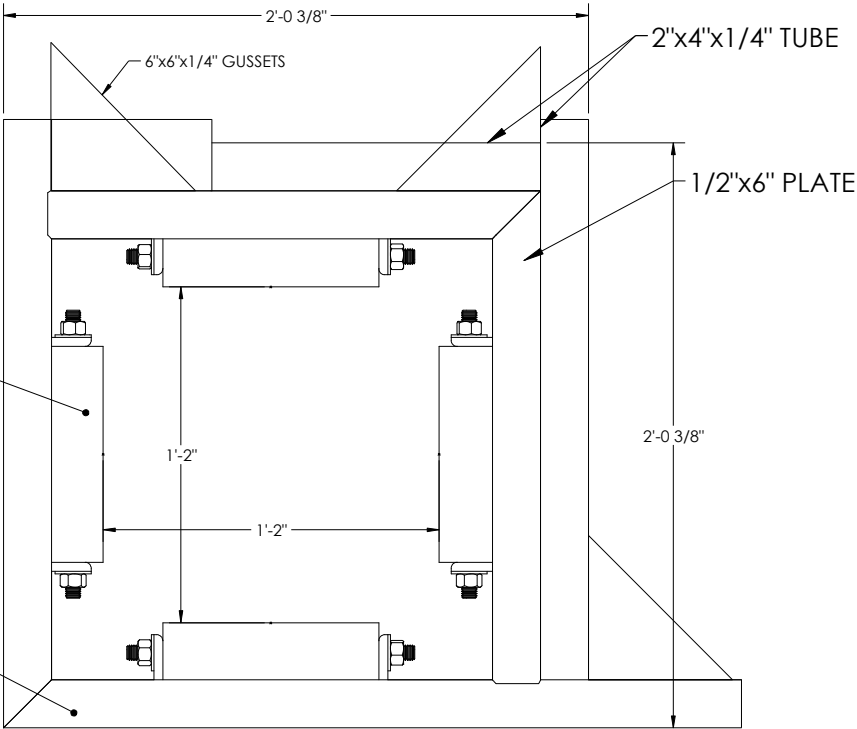

4-ROLLER INT. PILE GUIDE
FOR 12" PILING
QTY: x2 AS SHOWN, x2 AS MIRRORRED
*TO BE INSTALLED BY OTHERS
*CUSTOMER TO VERIFY PILE SIZE

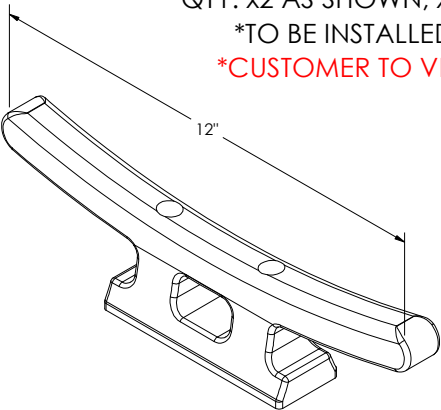

12" SS CLEAT
QTY: x8

THE INFORMATION CONTAINED IN THIS DRAWING IS THE SOLE PROPERTY OF GATOR DOCK & MARINE, LLC. ANY REPRODUCTION IN PART OR AS A WHOLE WITHOUT THE WRITTEN PERMISSION OF GATOR DOCK & MARINE, LLC IS PROHIBITED.

RECORD OF REVISIONS		
No.	DATE	DESCRIPTION
0	5/19/26	DRAFT SUBMITTAL

PROJECT NAME:

MACKAY RIVER DOCK

CUSTOMER NAME:

GA DNR - COSTAL RESOURCES DIVISION

CUSTOMER ADDRESS:

ONE CONSERVATION WAY
BRUNSWICK, GA 31520

PROJECT LOCATION:

300 MARINA DRIVE
ST SIMONS ISLAND, GA 31522

CMI ORDER NO.:

165393

CUSTOMER PO NO.:

	NAME	DATE
DRAWN BY:	WO	5/19/26
CHECKED BY:	JB	5/19/26
FABRICATION:		

DRAWING NO.:

S-501
COMPONENT DETAILS


Physical properties are defined by ASTM testing standards, The Aluminum Association Design Manual, The Naval Facilities Design Manual DM 7-2, and The US Army Corps of Engineers General Design Guide: PVC Sheet Pile and/or standard engineering practice. The values shown are nominal and may vary. The information found in this document is believed to be true and accurate. No warranties of any kind are made as to the suitability of any CMI product for particular applications or the results obtained there from. ShoreGuard®, The ShoreGuard® Seawall System™, C-Loch®, TimberGuard®, GeoGuard®, Dura Dock®, Shore-All®, GatorGates®, GatorDock Elite®, ArmorWall®, ArmorGuard®, Sea Profile®, UltraComposite™, The Steel Shoreline™, Elite Wall®, Elite Panel™, Elite Fascia Panel™, FlatPanel™, XCB™, XCB Technology™, XCB Vinyl™, GatorBridge™, GatorAluminum™, Gator Sheet Piling™, GatorDock™, I-Beam Lock™, TruGuard™, TruGuard™, Crane Materials International™ logo, CMI Sheet Piling Solutions™, Aqua Terra System™, Endurance™, Endurance CSP™, Polaris™, Eclipsa™, GridPillar™, 31 Pin™, PinCrown™, ShoreGuard™, ShoreGuard Retaining Wall Systems™, Shear Panel™ and CMI Waterfront Solutions™ are trademarks, service marks or trade names of CMI Limited Co. CMI Limited Co. products are covered by one or more of the following U.S. Patents and International Patents: 4,674,921; 4,690,588; 5,292,208; 5,145,387; 6,000,883; 6,033,135; 6,053,666; D420,154; 6,575,667; 7,298,807; 7,096,066; 7,625,339; 7,993,482; 5,103,005; 5,908,675; 6,212,271; 5,445,081; 7,714,217 and other patents pending. © 2005-2017 CMI Limited Co. All Rights Reserved.

TOLERANCES UNLESS SPECIFIED OTHERWISE
XXX = ± 1/4"; FRACTIONS = ± 1/8"; ANGULAR = ± 1°


CMI LIMITED CO.
605 MOLLY LANE - SUITE 150
WOODSTOCK, GA 30189
PHONE: 770-933-8166

CUSTOMER
INITIAL


NOT FOR CONSTRUCTION

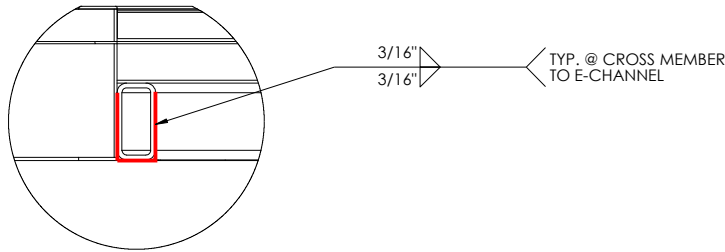


E-CHANNEL WELDS @
CROSS MEMBERS

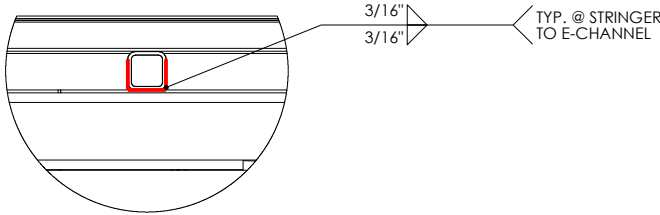


E-CHANNEL WELDS @
STRINGER

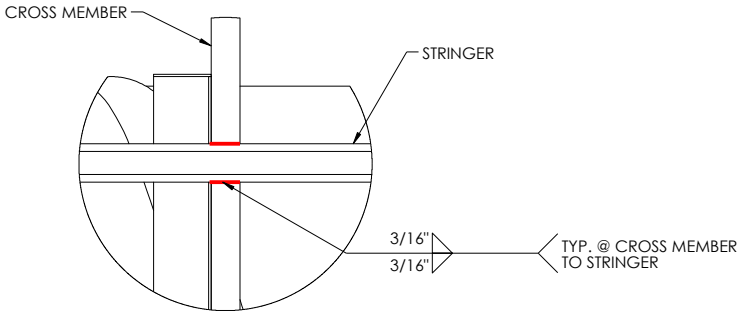

WELDS @ CROSS MEMBERS
TO STRINGERS

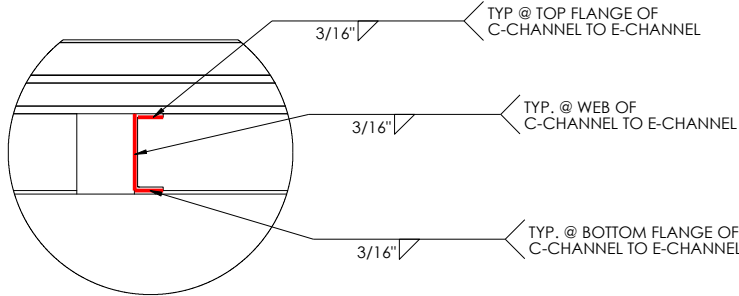

E-CHANNEL WELDS @
CROSS MEMBERS

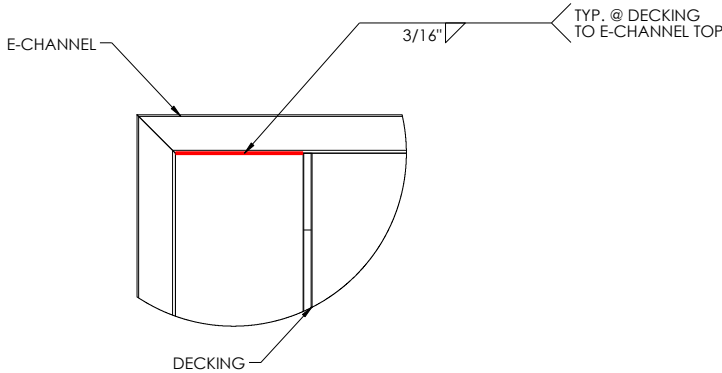

WELDS @ BOX FRAME
TO DECKING



2880 MELLONVILLE AVE, SANFORD, FL 32773
800/256-8857 407/323-0190

THE INFORMATION CONTAINED IN THIS DRAWING IS THE SOLE PROPERTY OF GATOR DOCK & MARINE, LLC. ANY REPRODUCTION IN PART OR AS A WHOLE WITHOUT THE WRITTEN PERMISSION OF GATOR DOCK & MARINE, LLC IS PROHIBITED.

RECORD OF REVISIONS		
No.	DATE	DESCRIPTION
0	5/19/26	DRAFT SUBMITTAL

PROJECT NAME:
MACKAY RIVER DOCK

CUSTOMER NAME:
GA DNR - COSTAL RESOURCES DIVISION

CUSTOMER ADDRESS:
ONE CONSERVATION WAY
BRUNSWICK, GA 31520

PROJECT LOCATION:
300 MARINA DRIVE
ST SIMONS ISLAND, GA 31522

CMI ORDER NO.:
165393

CUSTOMER PO NO.:

	NAME	DATE
DRAWN BY:	WO	5/19/26
CHECKED BY:	JB	5/19/26
FABRICATION:		

DRAWING NO.:
S-601
TYPICAL WELD DETAILS

Physical properties are defined by ASTM testing standards, The Aluminum Association Design Manual, The Naval Facilities Design Manual DM 7-2, and The US Army Corps of Engineers General Design Guide. PVC Sheet and/or standard engineering practice. The values shown are nominal and may vary. The information found in this document is believed to be true and accurate. No warranties of any kind are made as to the suitability of any CMI product for particular applications or the results obtained there from. ShoreGuard®, The ShoreGuard Seawall System™, C-Loc®, TimberGuard®, GeoGuard®, Dura Dock®, Shore-All®, GatorGates®, GatorDock Elite®, ArmorWall®, Armored®, Box Profile®, UltraComposite™, The Steel Khamsutra®, Elite Wall®, Elite Panel™, Elite Fascia Panel™, FlatPanel™, XCR™, XCR Technology™, XCR Vinyl™, GatorBridge™, GatorAluminum™, Gator Sheet Piling™, GatorDock™, I-Beam Lock™, TruGuard Seals™, Crane Materials International™ logo, CMI Sheet Piling Solutions™, Aqua Terra System™, Endurance™, Endurance CSP™, Polaris™, Eclipso™, GridSpine™, 31 Pins™, PinCrown™, ShoreCape™, ShoreCape Retaining Wall Systems™, Shear Panel™ and CMI Waterfront Solutions™ are trademarks, service marks or trade names of CMI Limited Co. CMI Limited Co. products are covered by one or more of the following U.S. Patents and International Patents: 4,674,921; 4,690,588; 5,292,208; 5,145,287; 6,000,883; 6,033,135; 6,053,666; 6,420,154; 6,575,667; 7,268,887; 7,268,966; 7,625,339; 7,993,482; 8,083,065; 8,968,876; 8,232,271; 12,485,981; 7,764,237 and other patents pending. © 2005-2017 CMI Limited Co. All Rights Reserved.

TOLERANCES UNLESS SPECIFIED OTHERWISE
XXX = ± 1/4"; FRACTIONS = ± 1/8"; ANGULAR = ± 1°

CMI LIMITED CO.
605 MOLLY LANE - SUITE 150
WOODSTOCK, GA 30189
PHONE: 770-933-8166

DRAFT

NOT FOR CONSTRUCTION

STATE OF GEORGIA

REQUEST FOR A REVOCABLE LICENSE FOR THE USE OF TIDAL WATERBOTTOMS

APPLICANT NAME(S): Steven Partin, GA Dept. of Natural Resources, Coastal Resources Div.

MAILING ADDRESS: 1 Conservation Way, Brunswick, GA 31520
(Street) (City) (State) (Zip)

PROJECT ADDRESS/LOCATION: Mackay River Public Boating Access, F.J Torras Causeway, St. Simons Island, GA

COUNTY: Glynn WATERWAY: Mackay River

LOT, BLOCK & SUBDIVISION NAME FROM DEED: _____

Georgia Department of Natural Resources
Coastal Resources Division
One Conservation Way
Brunswick, Georgia 31520-8687

I am requesting that I be granted a revocable license from the State of Georgia to encroach on the beds of tidewaters, which are state owned property. Attached hereto and made a part of this request is a copy of the plans and description of the project that will be the subject of such a license. I certify that all information submitted is true and correct to the best of my knowledge and understand that willful misrepresentation or falsification is punishable by law.

I understand that if permission from the State is granted, it will be a revocable license and will not constitute a license coupled with an interest. I acknowledge that this revocable license does not resolve any actual or potential disputes regarding the ownership of, or rights in, or over the property upon which the subject project is proposed, and shall not be construed as recognizing or denying any such rights or interests. I acknowledge that such a license would relate only to the property interests of the State and would not obviate the necessity of obtaining any other State license, permit, or authorization required by State law. I recognize that I waive my right of expectation of privacy and I do not have the permission of the State of Georgia to proceed with such project until the Commissioner of DNR or his/her designee has executed a revocable license in accordance with this request.

Sincerely,

By: 
Signature of Applicant

Date: 22 June 2026

Business Support Analyst
Title, if applicable

By: _____
Signature of Applicant

Date: _____

Title, if applicable

Attachments

REVOCABLE LICENSE FOR THE USE OF TIDAL WATERBOTTOMS

LOT, BLOCK & SUBDIVISION NAME FROM DEED: _____

¹ Tidal water bottoms and marshlands of coastal Georgia are public trust lands owned by the State, except where ownership of such lands is demonstrated through an unbroken chain of title to a valid Crown or State Grant, which explicitly conveys the beds of such tidewaters. The Revocable License authorizes use of lands presumed to be owned by the State of Georgia, and which are under control of the State. This Revocable License is issued with the understanding and condition that it could be rendered invalid should another person demonstrate ownership to such lands pursuant to a valid Crown Grant or State Grant. This Revocable License is issued with the understanding that such lands are subject to the public trust doctrine.

FEDERAL CONSISTENCY CERTIFICATION STATEMENT

Printed Name of Applicant(s): Steven Partin, Georgia Department of Natural Resources, Coastal Resources Division

Applicant Email: Steven. Partin@dnr.ga.gov Phone: (912) 264-7218

Agent Name (if applicable): _____ Phone: _____

To Whom It May Concern:

This is to certify that I have made application to the U.S. Army Corps of Engineers (USACE) for authorization to impact Waters of the United States and that such proposed work is, to the best of my knowledge, consistent with Georgia's Coastal Management Program.

I understand I must provide this Consistency Certification Statement, along with a copy of my permit application submitted to USACE, to the Georgia Department of Natural Resources Coastal Resources Division (CRD) before they can begin evaluating my proposed project for consistency with Georgia's enforceable policies. I understand additional information may be required to facilitate review.

Once any required authorizations or permits from CRD have been issued, and CRD has concurred with my findings by signing this Consistency Certification Statement, CRD must submit it to USACE in order for them to issue any required federal permits or authorizations, or to validate any provisional authorizations they have already issued. A USACE provisional authorization or permit will not be valid until they receive this Certification Statement signed by CRD.

☒ Attached is a copy of my application to USACE (required)

Signature of Applicant: Stu D Date: 22 June 2026

FOR AGENCY INTERNAL USE ONLY:	Date Received (Commencement Date): <u>6/22/26</u>
USACE Authorization/Permit Number (assigned by USACE): <u>SAS-2020-00526</u>	
USACE Authorization Type (select one): ☐ Individual Permit ☐ General Permit # <u> </u> ☐ NWP # <u>3</u>	
USACE Project Manager: <u>Sherelle.D. Reinhardt@usace.army.mil</u>	
CRD Authorization/Permit Number (assigned by CRD): <u>LOP 2026 6059</u>	
CRD Project Manager: <u>Beth Byrnes</u>	

CRD HAS REVIEWED AND CONCURS WITH THIS CONSISTENCY CERTIFICATION STATEMENT TO THE EXTENT THE USACE AUTHORIZED PROJECT DESCRIPTION IS CONSISTENT WITH THE AUTHORIZED PROJECT DESCRIPTION FOR ANY CRD PERMIT ISSUED FOR THIS PROJECT

CRD Signature: _____ Date: _____
Printed Name: Jill Andrews Title: Chief

For questions regarding consistency with the Georgia Coastal Management Program, please contact the Federal Consistency Coordinator at (912) 264-7218 or visit www.CoastalGADNR.org.



DEPARTMENT OF THE ARMY
SAVANNAH DISTRICT, CORPS OF ENGINEERS
P.O. BOX 889
SAVANNAH, GEORGIA 31402

JUL 0 8 1988

REPLY TO
ATTENTION OF:

Regulatory Branch
990011300

Mr. John Pafford
Georgia Department of Natural Resources
Coastal Resources Division
One Conservation Way
Brunswick, Georgia 31520-8687

Dear Mr. Pafford:


I refer to Department of Army application 990011300, which you submitted for a permit to construct a public floating dock adjacent to the existing Mackay River boat ramp. The boat ramp facility is located in the Mackay River, on the south side of the Torras Causeway, between St. Simons Island and Brunswick, Glynn County, Georgia. In the future, please refer to permit number 990011290, for all inquiries relating to this action.

We have reviewed your application and determined that the proposed floating dock is authorized by Regional General Permit RP0025, provided all work is accomplished in accordance with approved plans (encl 1). Construction, modification, use and maintenance of the dock facility must also be consistent with all applicable terms and conditions found in RP0025 (encl 2). This authorization will be valid for a period of 3 years from the date of this letter.

This communication does not convey any property rights, either in real estate or material or any exclusive privileges, and it does not authorize any injury to property or invasion of rights or any infringement of federal, state, or local laws or regulations, nor does it obviate the requirement to obtain State or local assent required by law for the activity described herein. It does not affect your liability for any damages that may be caused by the work, nor does it authorize any interference with any existing or proposed Federal project.

If you have any questions concerning this matter, please contact Mark J. Padgett at (912) 652-5052.

Sincerely,

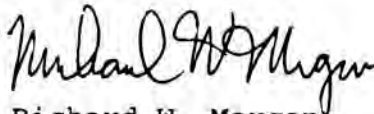A handwritten signature in dark ink, appearing to read "Richard W. Morgan". The signature is fluid and cursive, with the first name "Richard" being more prominent.

Richard W. Morgan
Acting Chief, Coastal Area Section

Enclosures

Copy Furnished:

Mr. Terry West
Habitat Management Program - Revocable License
Georgia Department of Natural Resources
1 Conservation Way
Brunswick, Georgia 31523-8600

Figure 1. Coastal chart of Georgia showing location of proposed public floating dock facility on Mackay River, St. Simons Estuary, Glynn County, Georgia. Arrow denotes location of proposed activity.



Figure 2. Map showing location of the proposed public floating dock located adjacent to the Mackay River Boat Ramp, Glynn County, Georgia. Arrow denotes location of proposed activity.

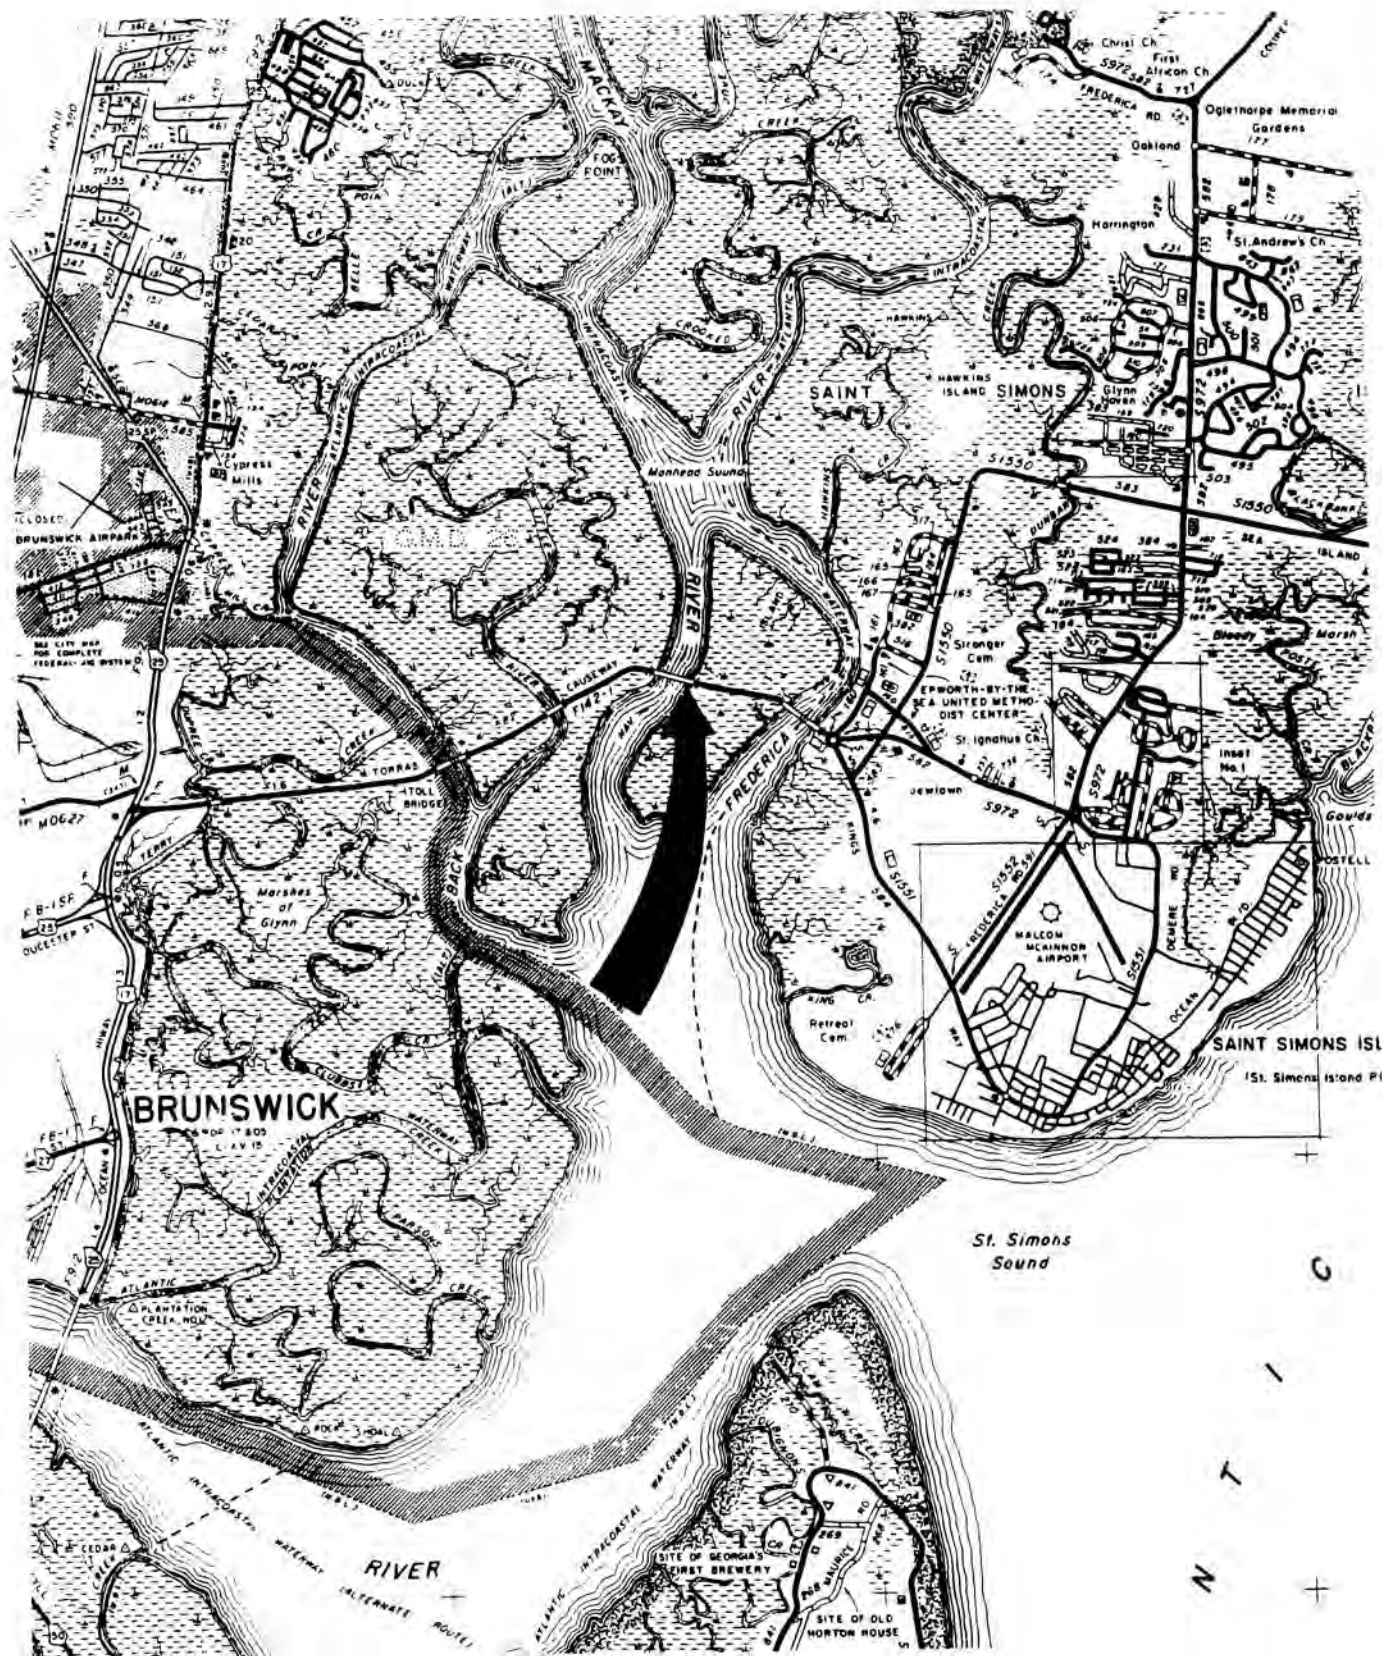


Figure 3. Photograph showing the site of the proposed public floating dock facility located on Mackay River, St. Simons Estuary, Glynn County, Georgia. Arrow indicates location of proposed public floating dock.

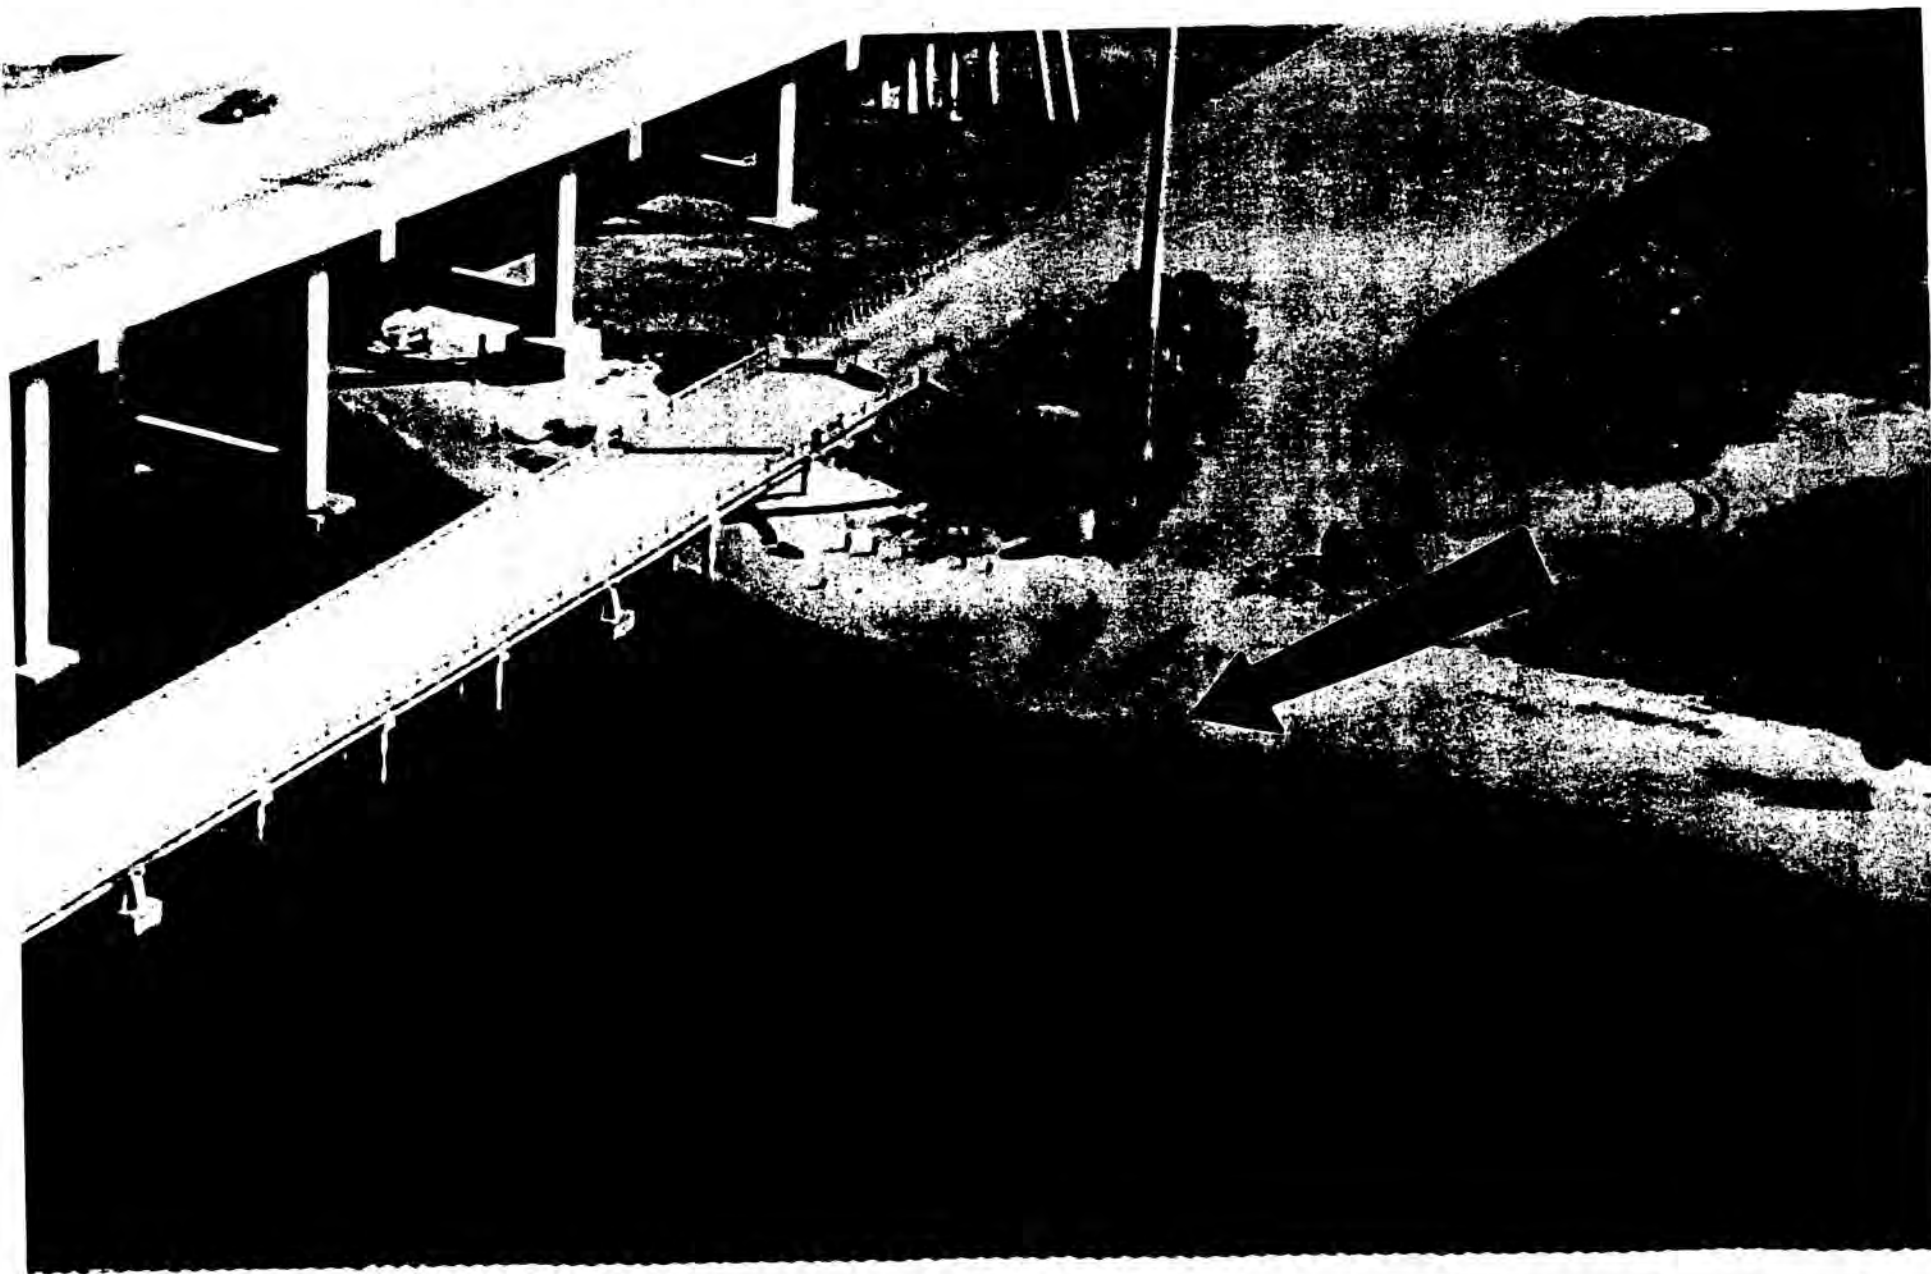


Figure 4. Site drawing showing an aerial view of the proposed public floating dock located adjacent to existing Mackay River Boat Ramp, St. Simons Estuary, Glynn County, Georgia.

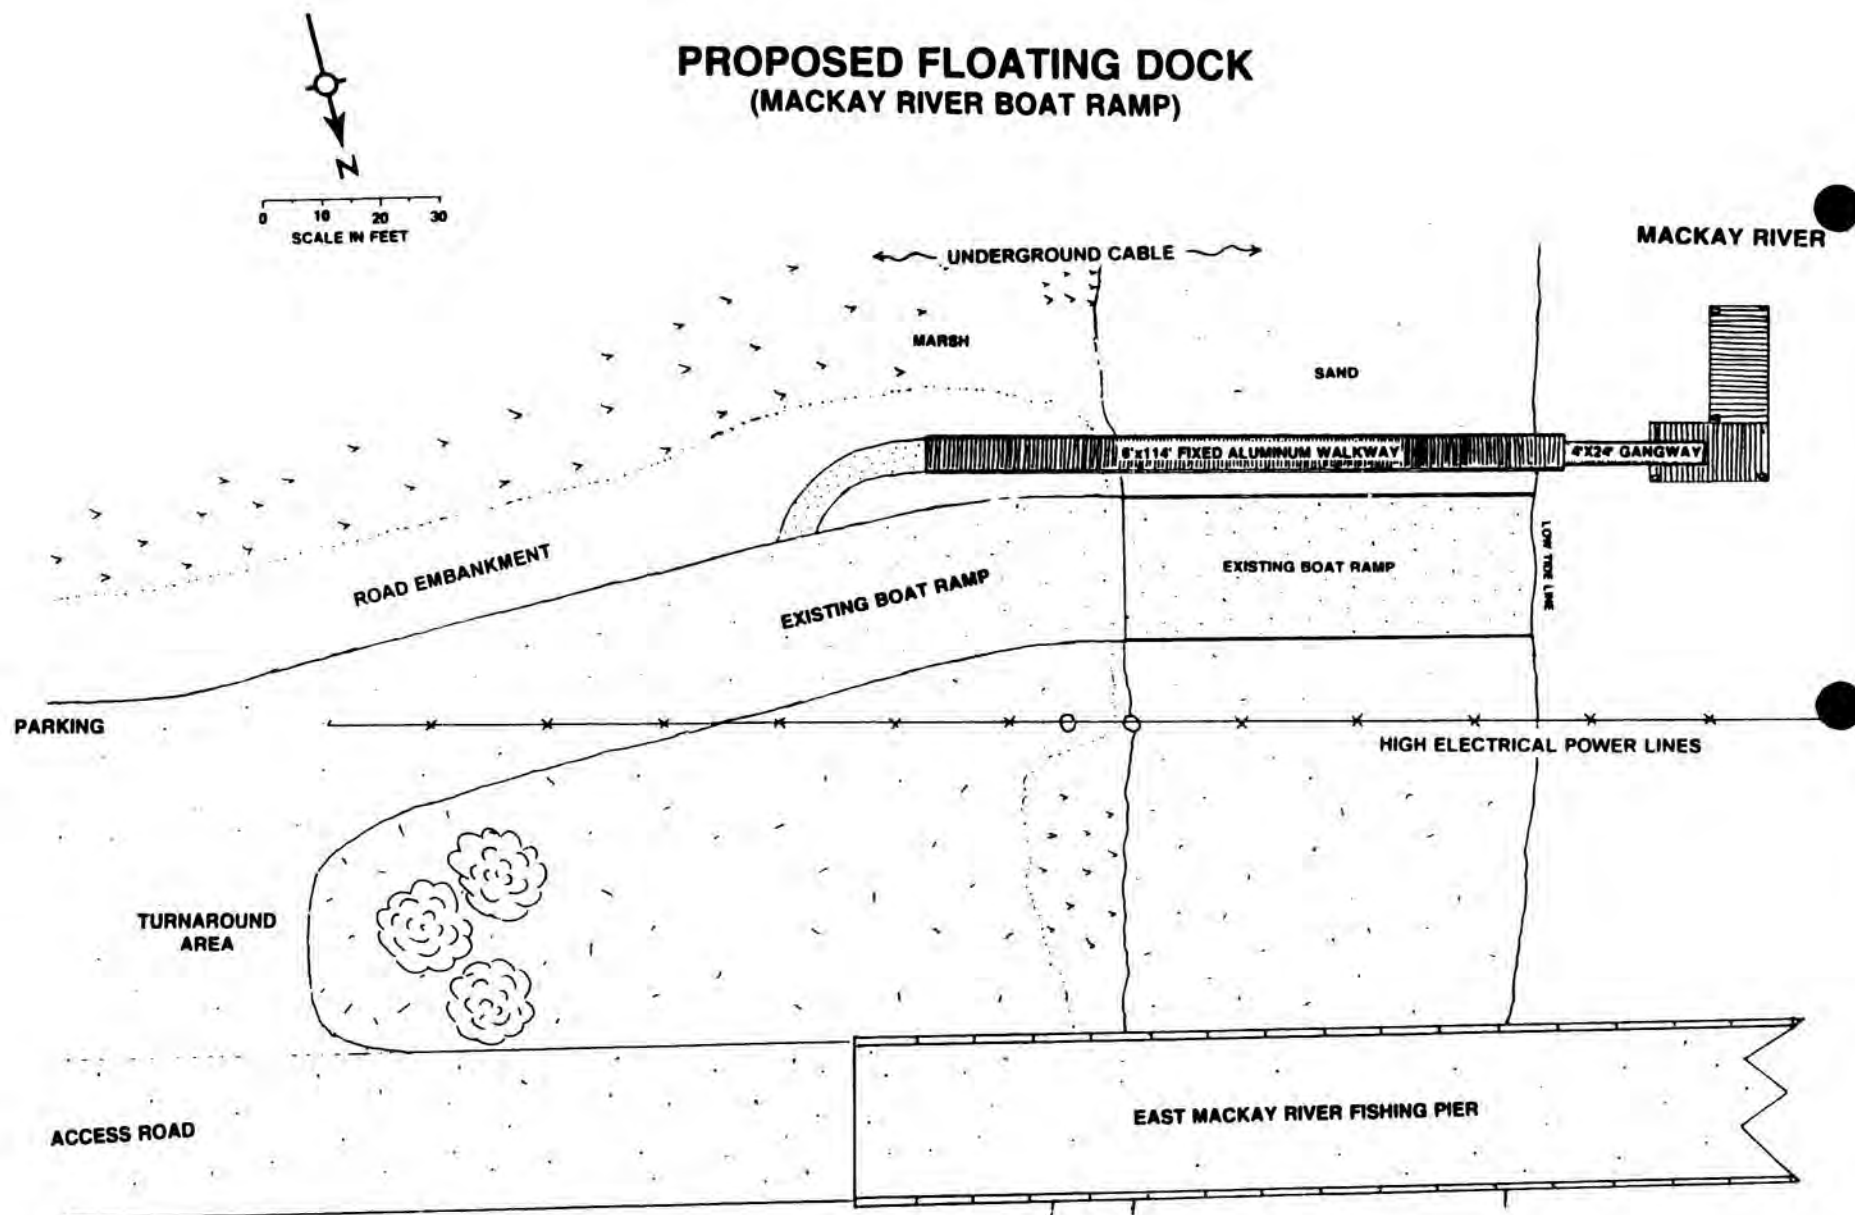


Figure 5. Drawing showing an aerial view of the proposed public floating dock facility located adjacent to the Mackay River Boat Ramp, St. Simons Estuary, Glynn County, Georgia.

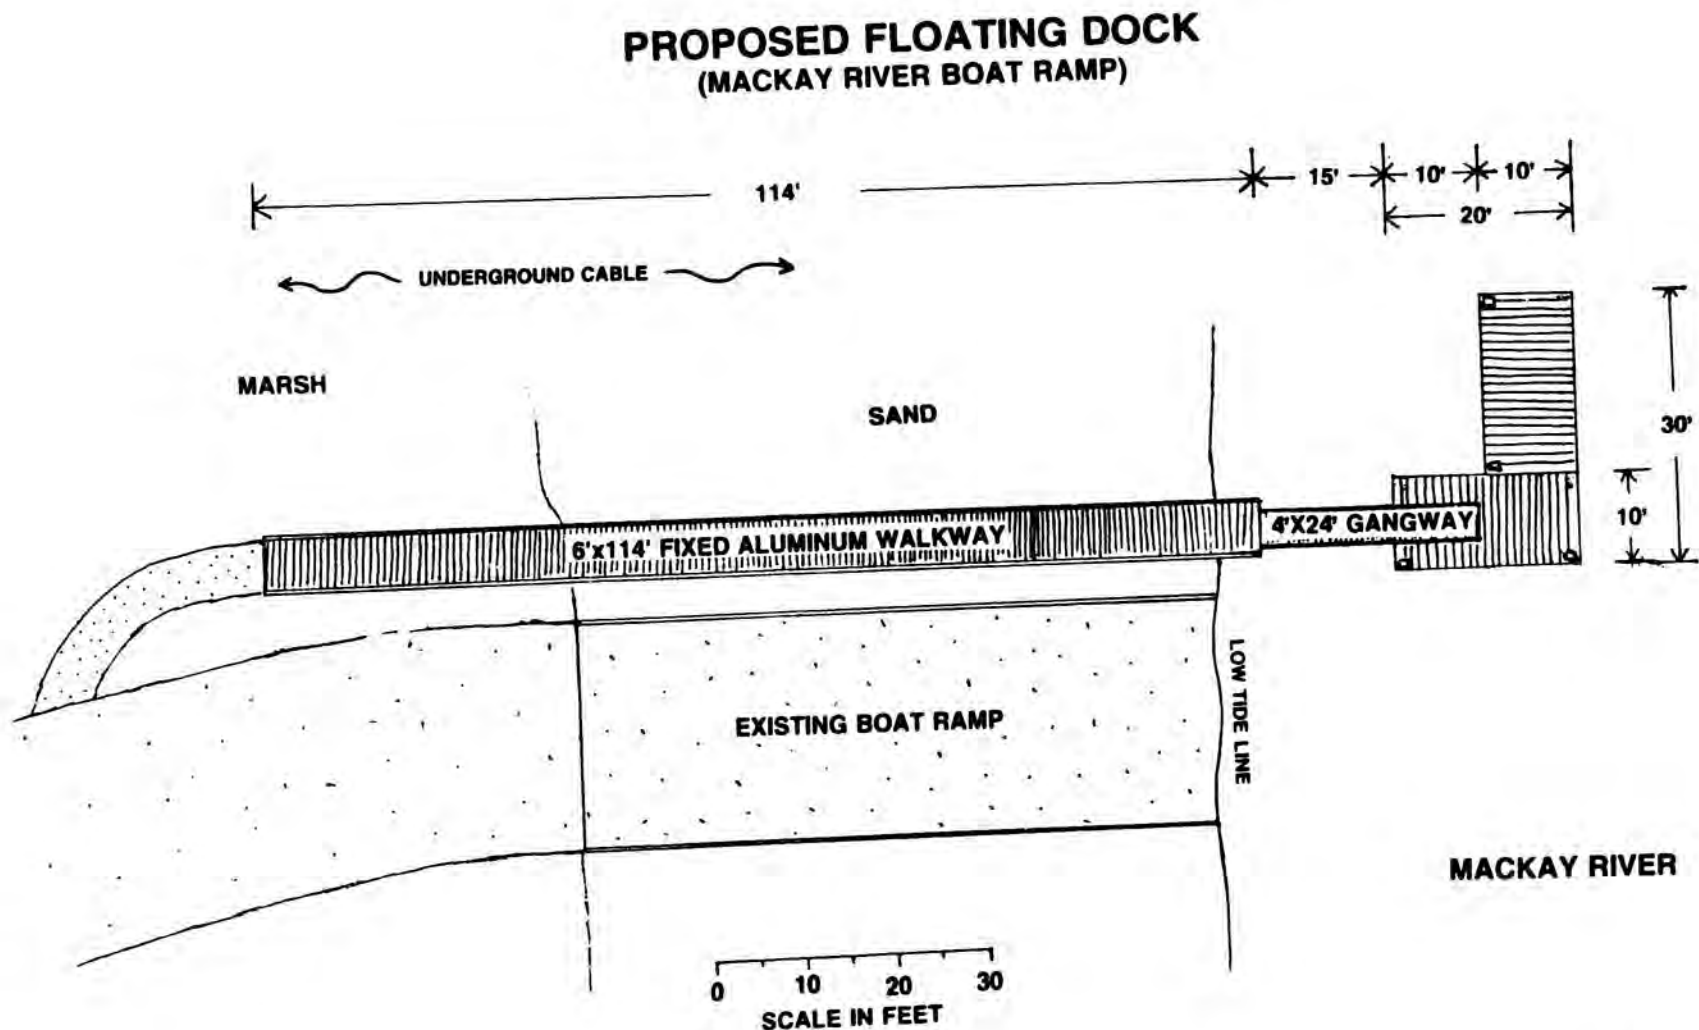


Figure 6. Drawing showing the side view of the proposed public floating dock facility located adjacent to the Mackay River Boat Ramp, St. Simons Estuary, Glynn County, Georgia.

