




RLC Project No.:	19-098
Figure No.:	1
Prepared By:	AB
Sketch Date:	7/7/2019
Map Scale :	1 inch = 1,000 feet

Burton 4-H Camp
Chatham County, Georgia

Site Location
Prepared For: University of Georgia

RLC
RESOURCE+LAND CONSULTANTS
411 Park Street, Suite 200 Savannah, Georgia 31401 912.413.5826 www.rlcinc.com

JUL 26 2019

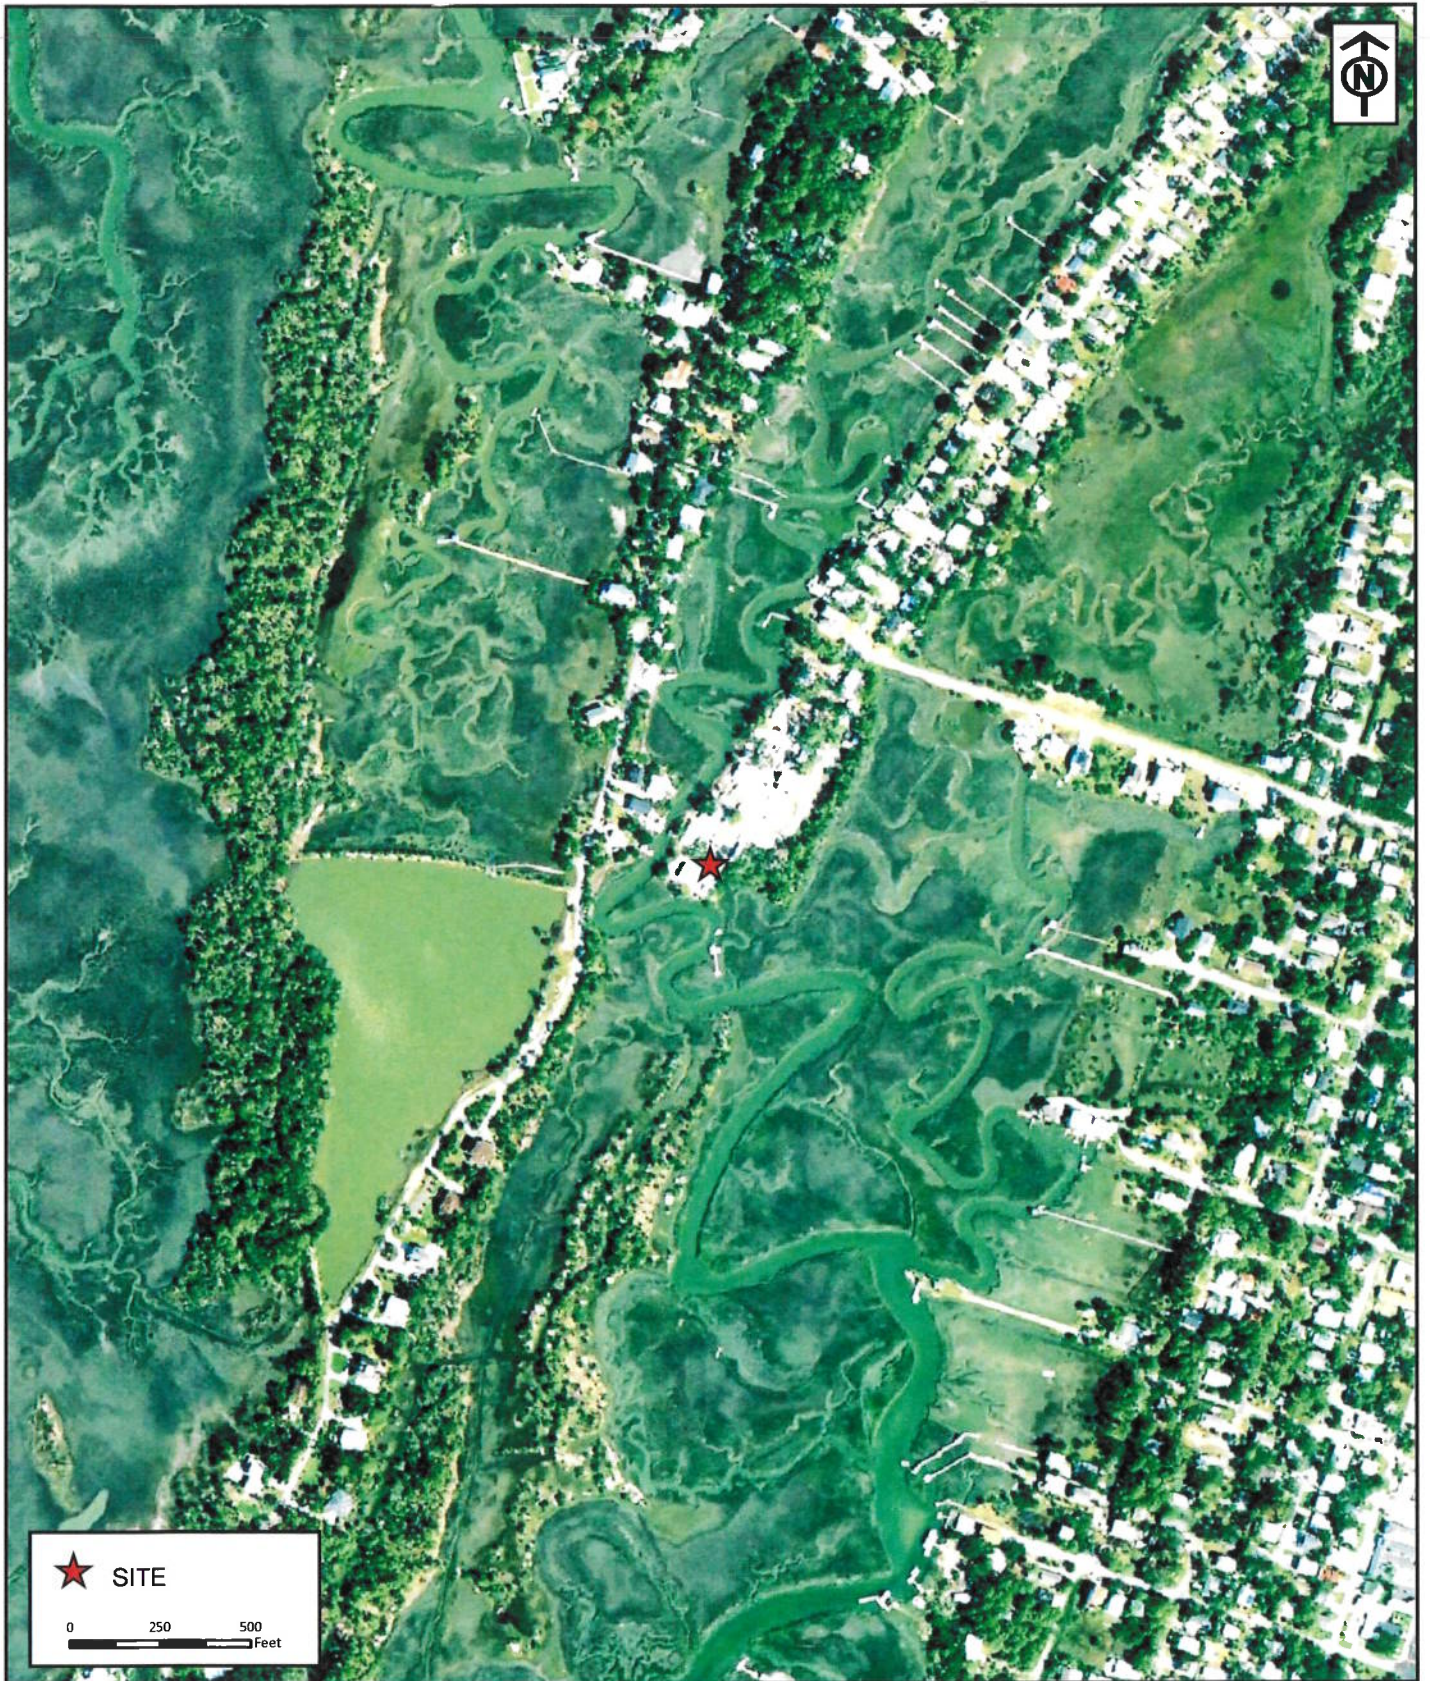

RLC Project No.:	19-098
Figure No.:	2
Prepared By:	AB
Sketch Date:	7/7/2019
Map Scale :	1 inch = 500 feet

Burton 4-H Camp
Chatham County, Georgia

2017 Ortho
Prepared For: University of Georgia

RLC
RESOURCE+LAND
CONSULTANTS




RLC

**Existing & Proposed
Structures**

Prepared For: University of Georgia

**Burton 4-H
Center**
Chatham County, Georgia

RLC Project No.:	19-0098
Figure No.:	1
Prepared By:	AR
Sketch Date:	3/16/2021
Map Scale:	1 inch = 2000 feet



21/19	IN BY	CHECKED
	TH	
MINNO NUMBER		



HORSE PEN CREEK

TOP OF CHANNEL

NO.	DATE	PERSON	TH
1	4/13/20	UPDATES PER PERMITTING	



UTILITIES PROTECTION CENTER
CALL THREE WORKING DAYS
BEFORE YOU DIG
811

DATE	2/24/20
DRAWN BY	CHECKED
JH	TH



BURTON 4H CENTER - DOCK PROJECT
TYBEE ISLAND

CHATHAM COUNTY GEORGIA

EXISTING CONDITIONS





NO.	DATE	REVISION	BY
1	10/20/19	2D LINE DRAFT BY OWNER	JH
2	12/13/20	UPDATED PER PERMITTING	JH
3	12/14/21	ADDED DETAILS PER GA DMV REQUEST	JH



 UNITS: PERMITTING (FOOT)
 1" = 10' HORIZONTAL, 1" = 10' VERTICAL





BURTON 4H CENTER - DOCK PROJECT
 TYBEE ISLAND
 CHATHAM COUNTY
 EXISTING AND PROPOSED DOCK




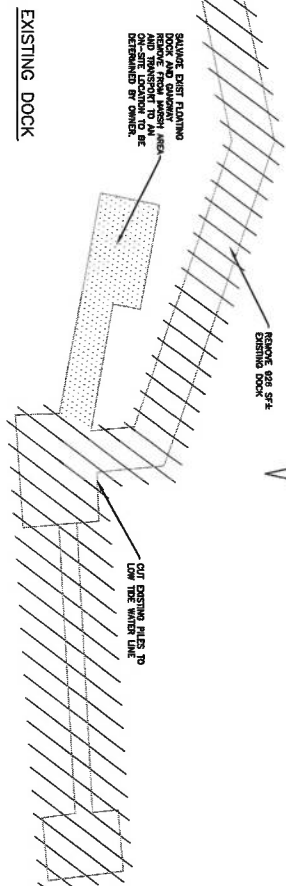

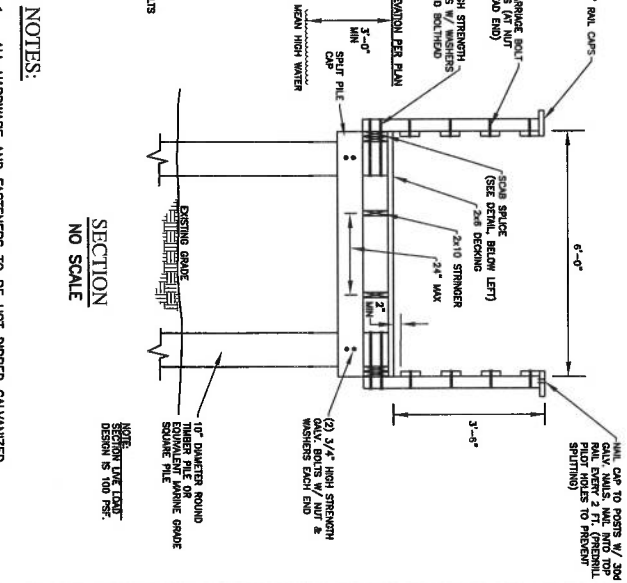


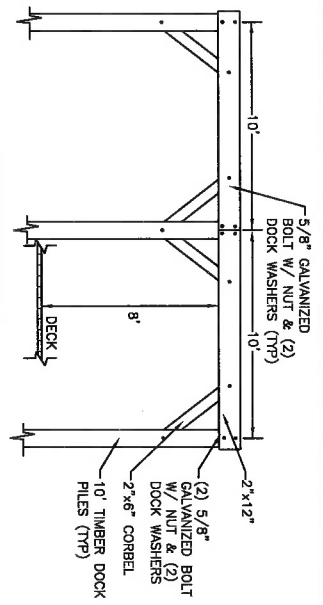


SUPPORT FRONT
NO SCALE

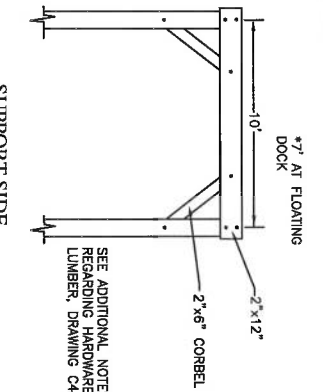


SUPPORT SIDE
NO SCALE

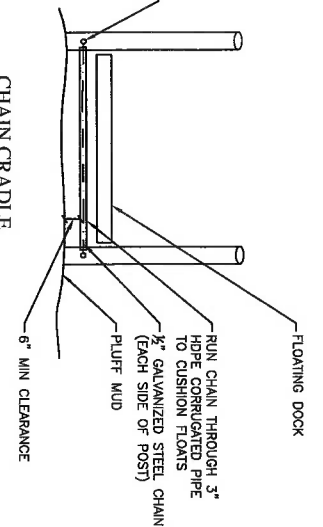


CHAIN GRADLE
NO SCALE

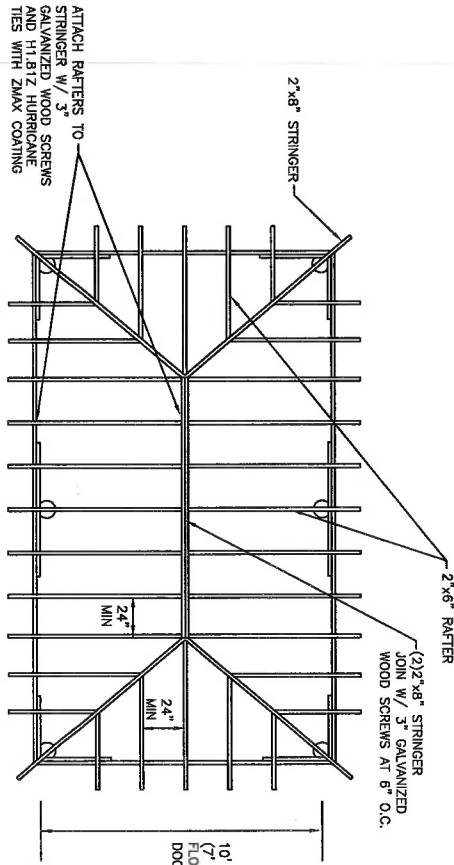

ROOF PLAN


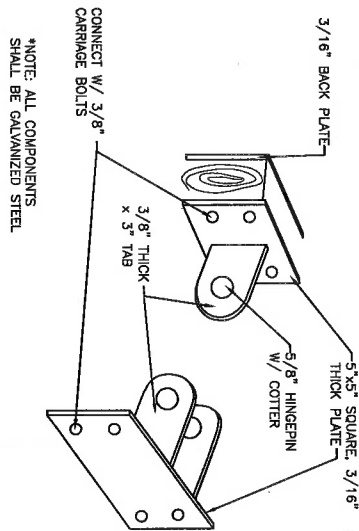


GANGWAY CONNECTION AT PIER
NO SCALE

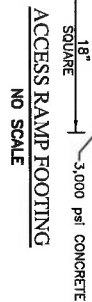


ACCESS RAMP FOOTING
NO SCALE


STRAW WATTLE
NO SCALE

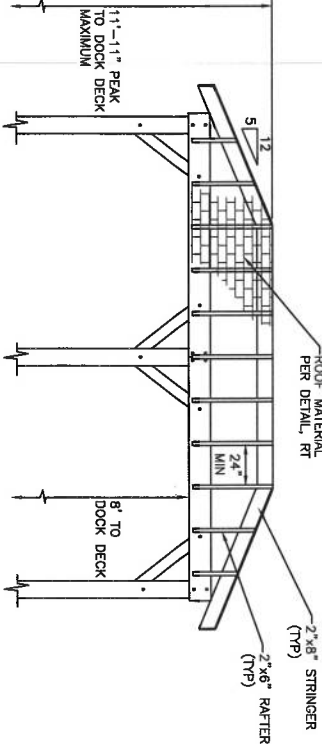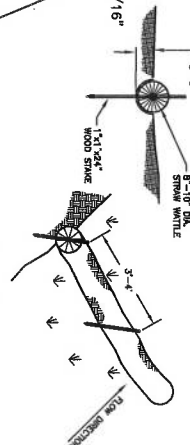

ROOF SIDE

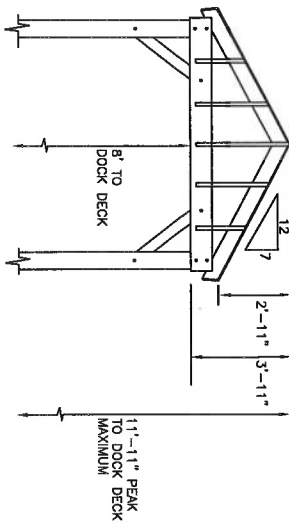

ROOF FRAMING PLAN
NO SCALE

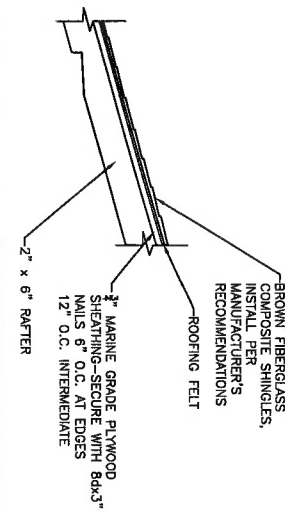

ROOF SECTION
NO SCALE

NO.	DATE	REVISION	BY
1	4/17/20	UPDATES PER PERMITTING	TH
3	3/4/21	ADDED DETAILS PER QA DMR REQUEST	TH

DATE: 2/24/20
DRAWN: JH
CHECKED: TH
C6 of C6



BURTON 4H CENTER - DOCK PROJECT
TYBEE ISLAND
CHATHAM COUNTY GEORGIA
MISCELLANEOUS DETAILS

