



Project Title:  
**Coffee Bluff Marina**

Drawing Title:  
**Site Plan**



DEVELOPMENT SERVICES DEPARTMENT  
CIP Management  
5515 Abercorn Street  
Savannah, GA 31405  
912 - 351 - 3409


Notes:


Sheet Number:

1 of 1



Architectural

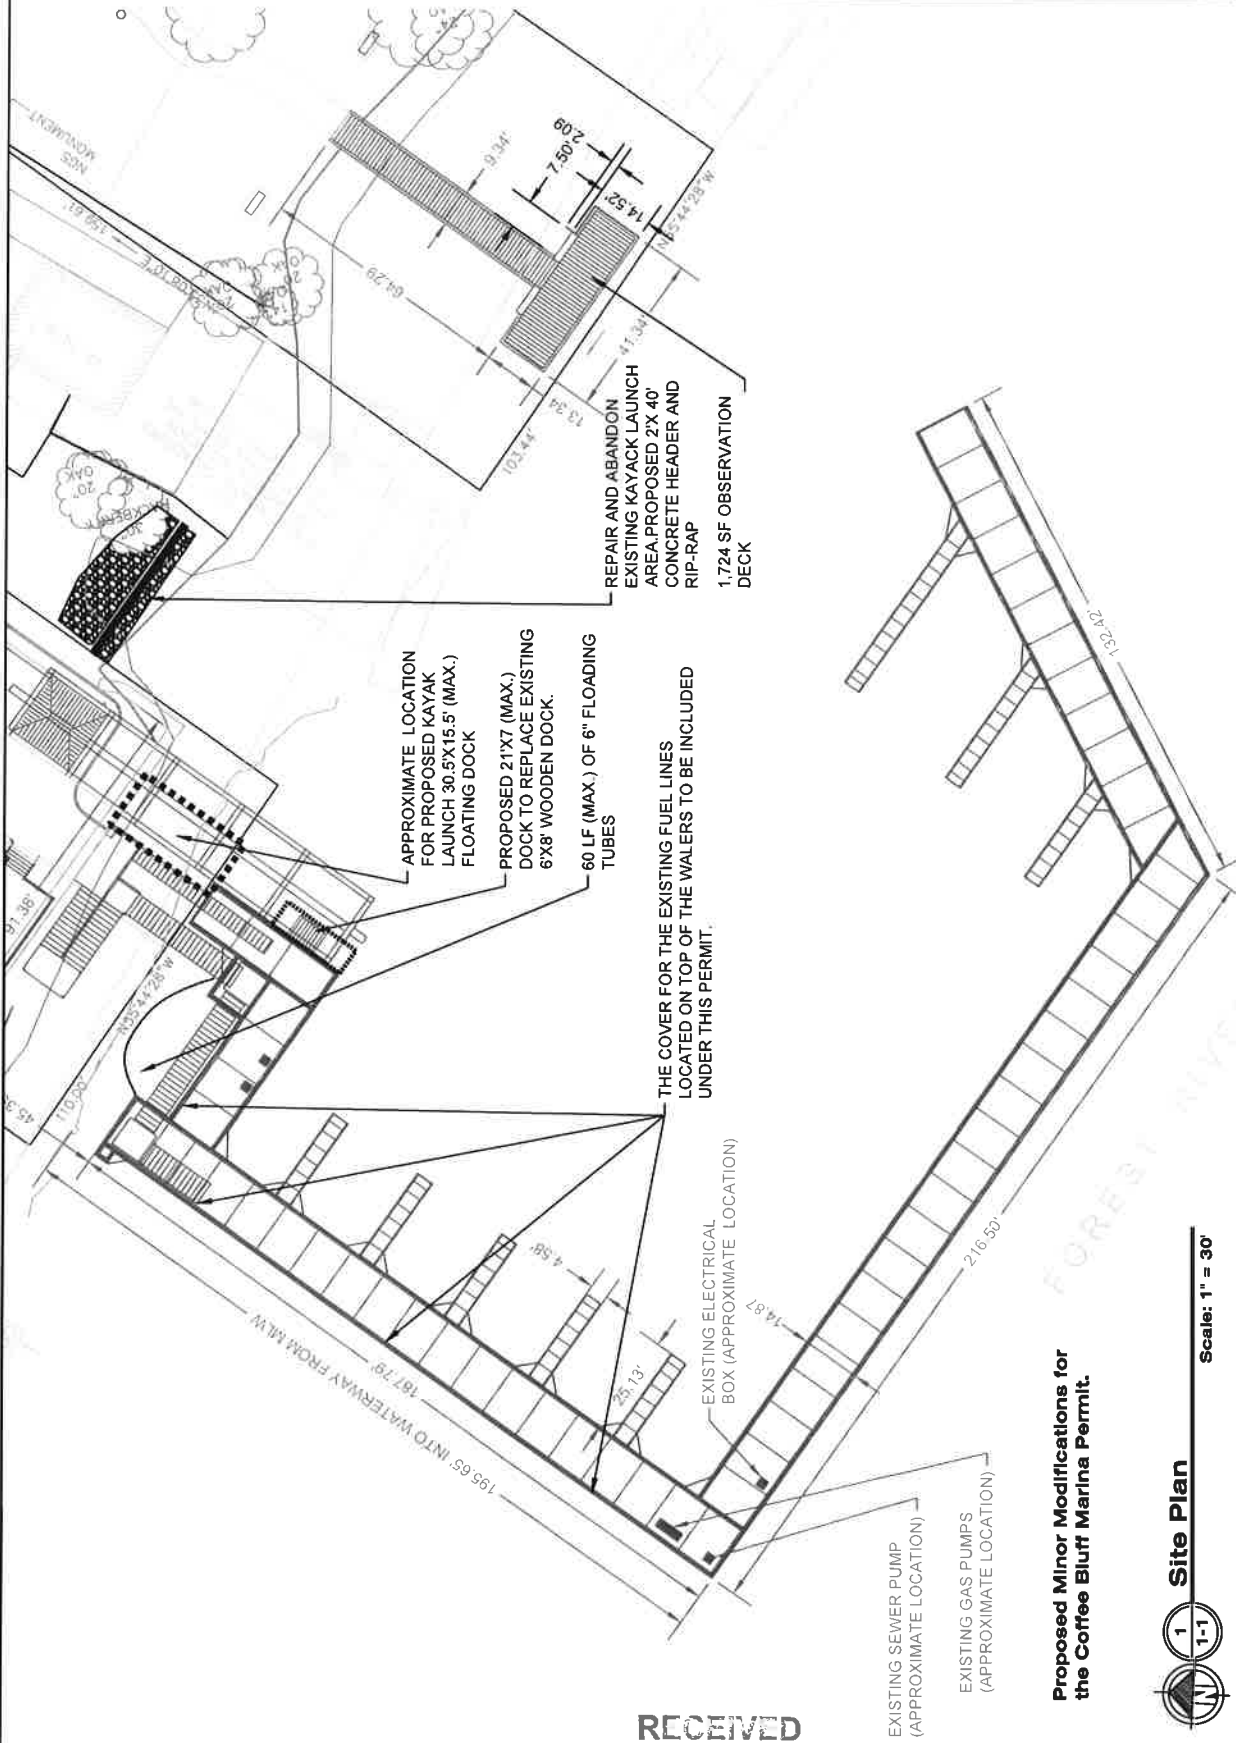

RECEIVED  
FEB 15 2018  
GA DNR

Proposed Minor Modifications for the Coffee Bluff Marina Permit.

Scale: 1" = 30'  
**1**  
1-1  
**Site Plan**

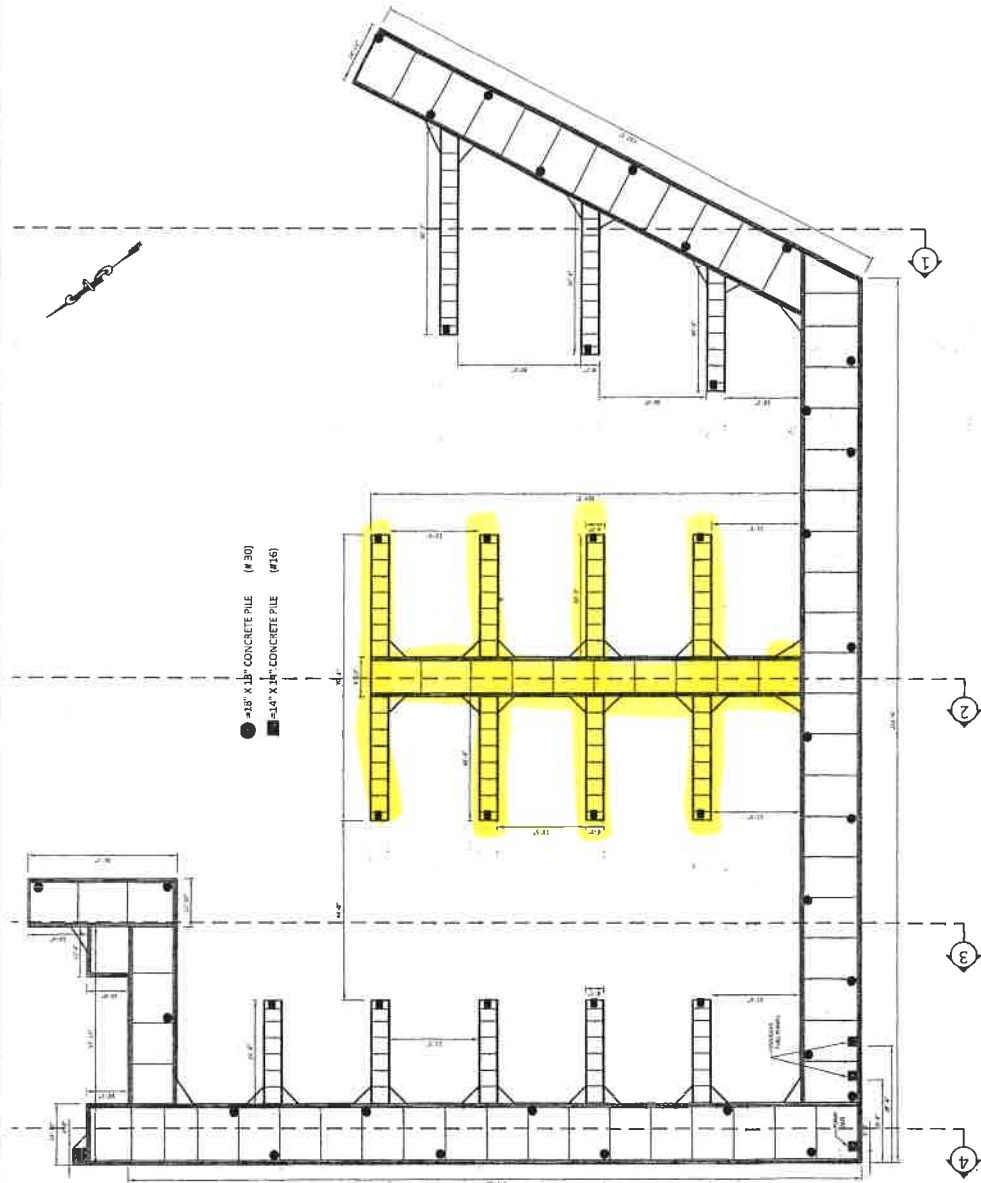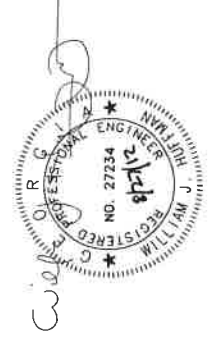

● 18" X 18" CONCRETE PILE (#30)  
 ■ 14" X 14" CONCRETE PILE (#16)

*Proposed*

