


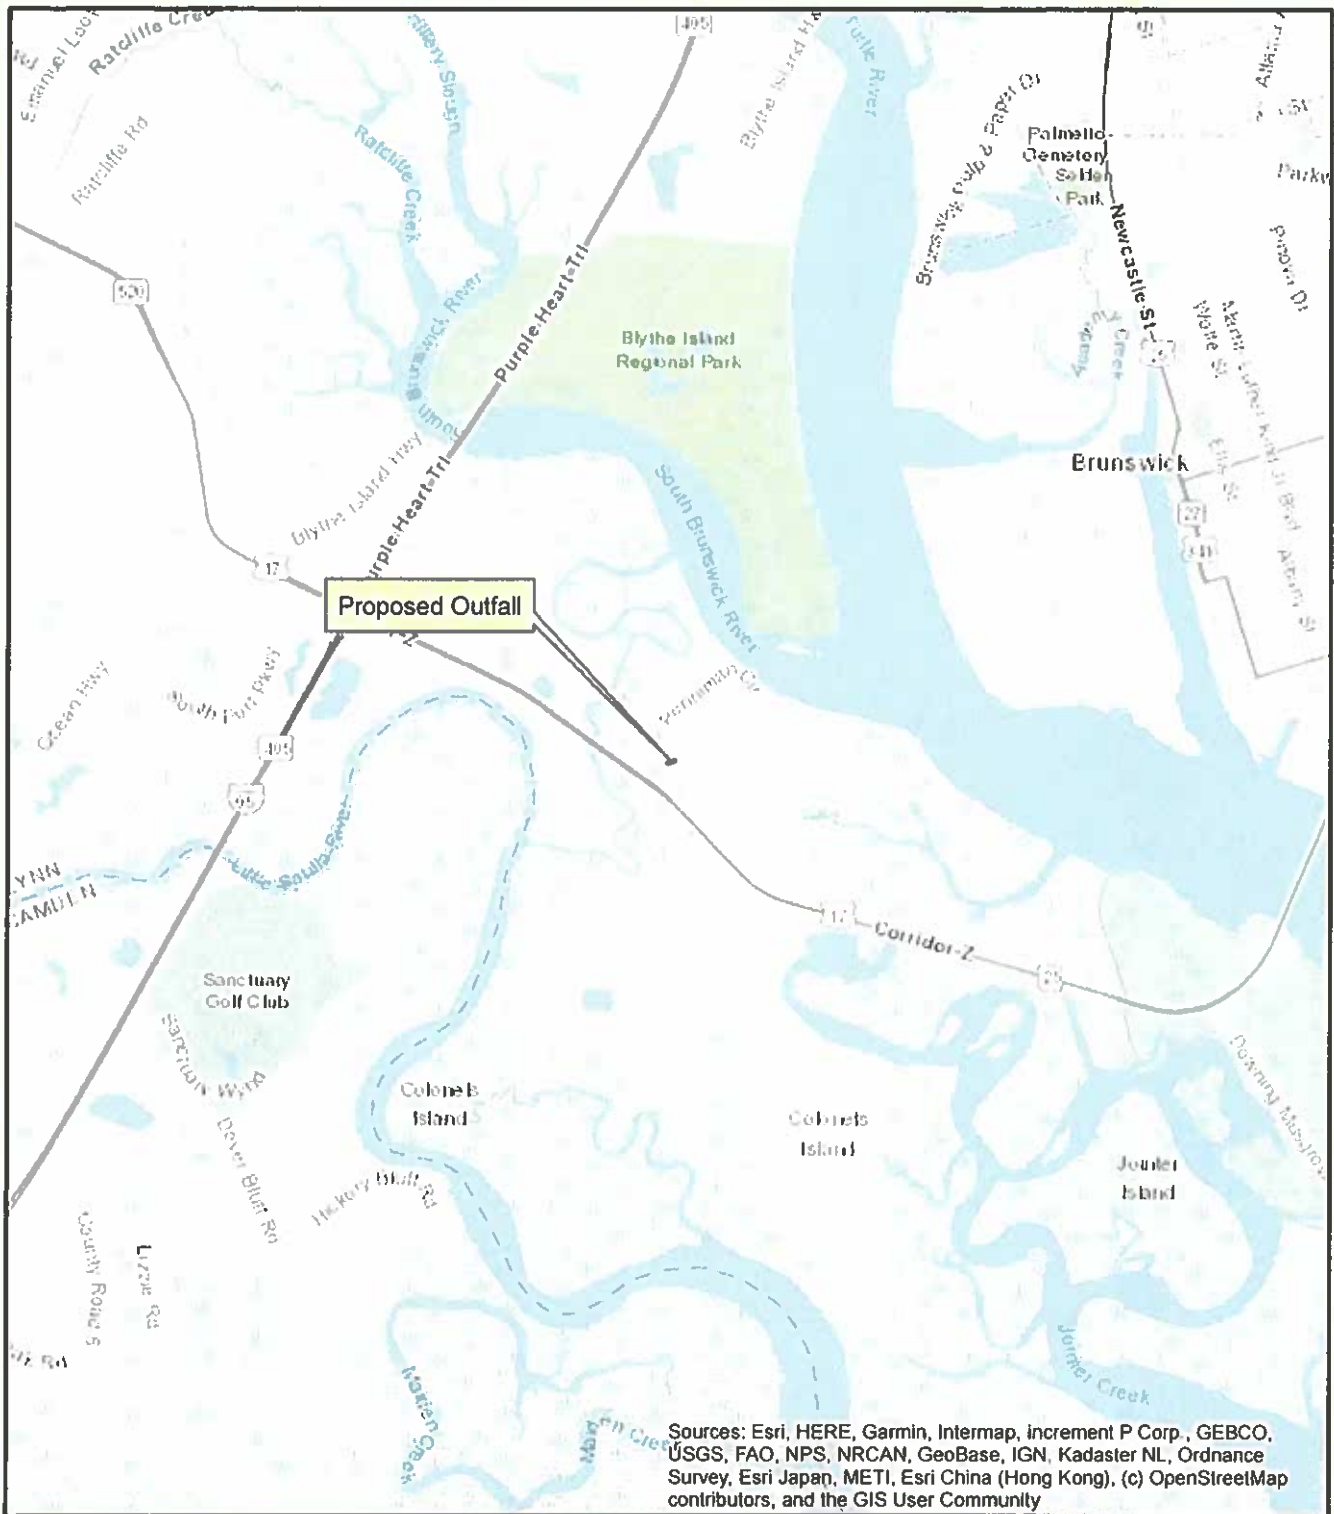

Sources: Esri, HERE, Garmin, Intermap, increment P Corp., GEBCO, USGS, FAO, NPS, NRCAN, GeoBase, IGN, Kadaster NL, Ordnance Survey, Esri Japan, METI, Esri China (Hong Kong), (c) OpenStreetMap contributors, and the GIS User Community

Prepared By:

sligh environmental consultants, inc.
 31 Park of Commerce Way, Suite 200B
 Savannah, Georgia 31405
 phone (912) 232-0451
 fax (912) 232-0453

**Location Map
 CIT Outfall Upgrades
 Glynn County, Georgia**

1


Miles

Exhibit Date: November 21, 2022

Drawn By: BWW

Reviewed By: DJP

Job Number: 01-22-061

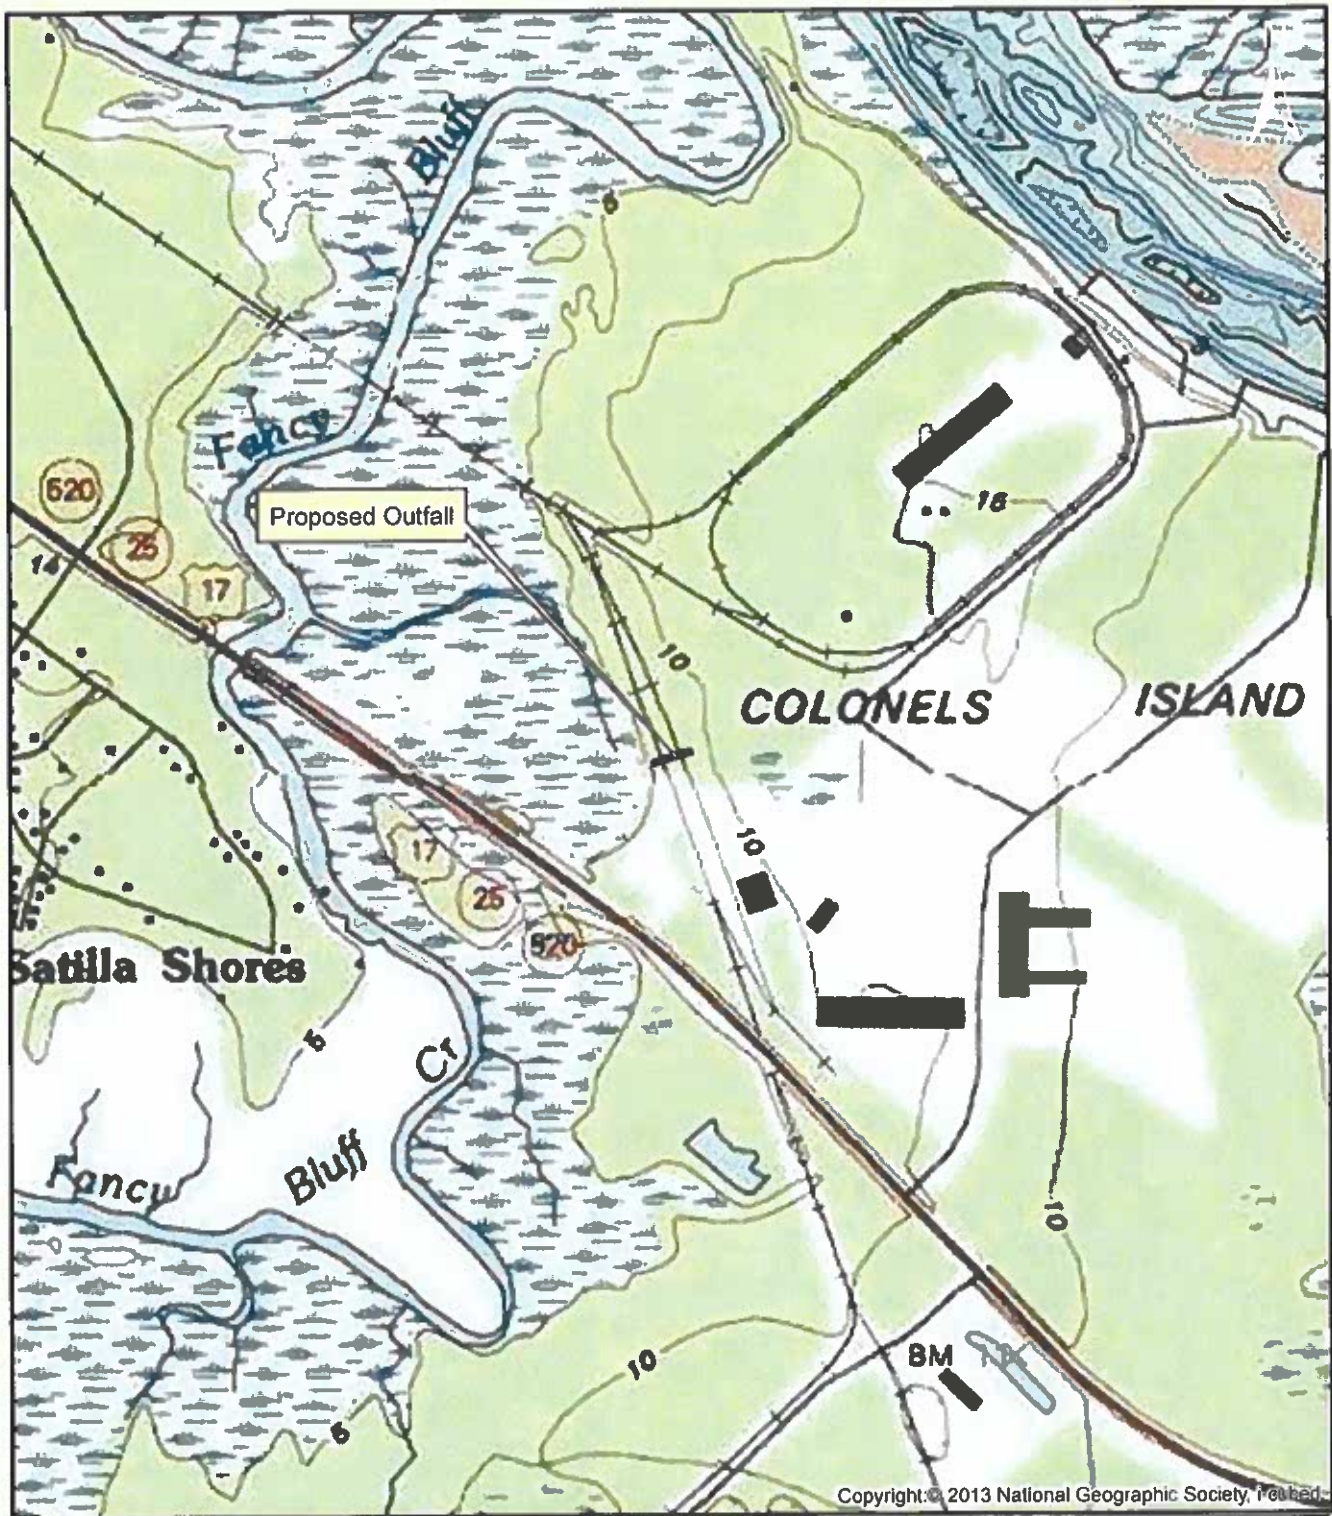

Prepared By:

sligh environmental consultants, inc.
31 Park of Commerce Way, Suite 200B
Savannah, Georgia 31405
phone (912) 232-0451
fax (912) 232-0453

US Geological Survey
CIT Outfall Upgrades
Glynn County, Georgia

1,000

Feet

Exhibit Date: November 21, 2022

Drawn By: BWW

Reviewed By: DJP

Job Number : 01-22-061



Prepared By:

sligh environmental consultants, inc.
 31 Park of Commerce Way, Suite 200B
 Savannah, Georgia 31405
 phone (912) 232-0451
 fax (912) 232-0453

2020 Aerial Photograph CIT Outfall Upgrades Glynn County, Georgia

100

Feet


Exhibit Date: November 21, 2022

Drawn By: BWW

Reviewed By: DJP

Job Number: 01-22-061



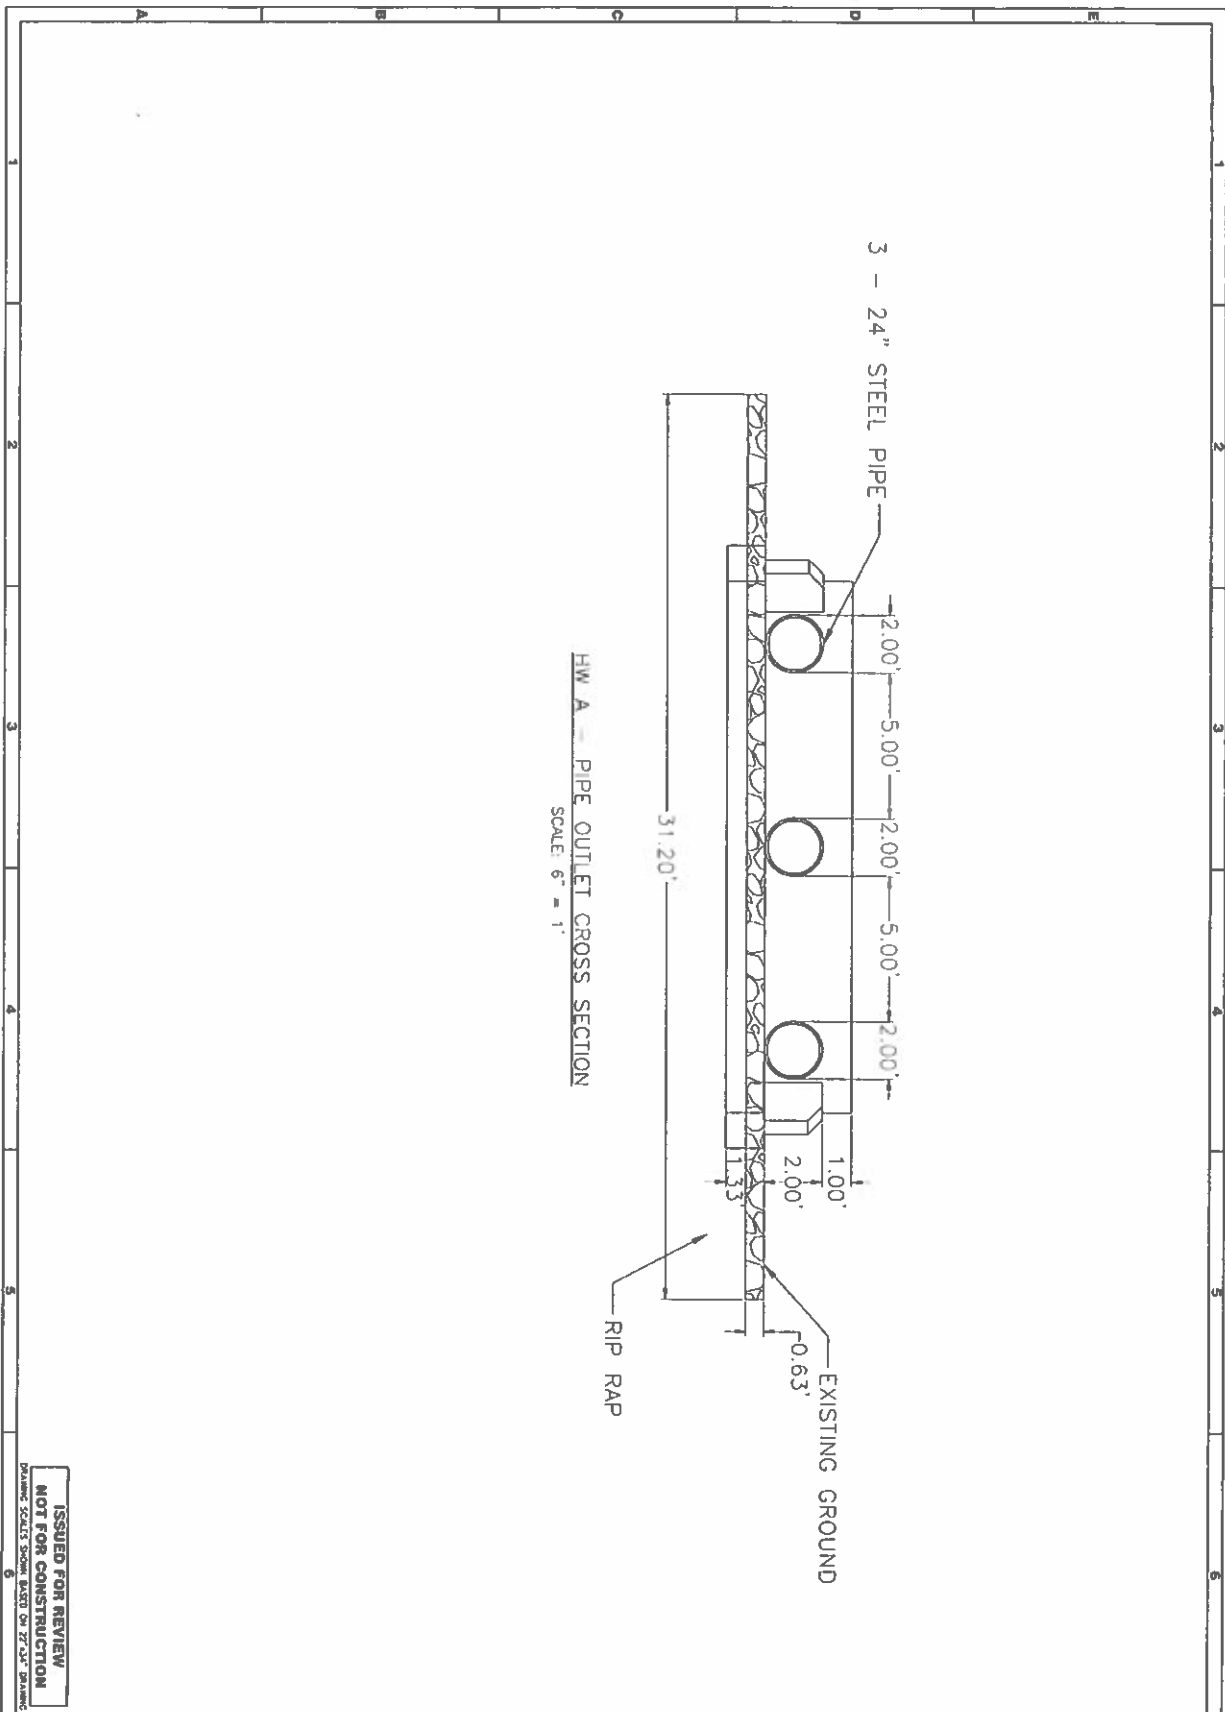

Drawing No. 2 OF 2	 22 BARNARD STREET SUITE 120 SAVANNAH GA 31401 1. Update to 12/14/2012 2. Rev 12/14/2012	Designer: h g CW	Date: 10/21/2012 C/D	GEORGIA PORTS AUTHORITY COLOMEL'S ISLAND TERMINAL IAP PARCEL UPGRADE & DRAINAGE IMPROVEMENTS PERMIT EXHIBIT	Project No. 
