

SCALE: 1" = 100' HALF SIZE
 50' 0' 50' 100'

Sheet Title
BERTH 2 UPGRADES
 Project Number
 1809-0970
 Sheet Number
 1 of 2

COLONEL'S ISLAND TERMINAL
 BRUNSWICK, GEORGIA



PLAN

- LEGEND**
- DEMO
 - NEW PLATFORM
 - NEW FILL/PLAND COMPONENT (1944 SQ. FT.)

Drawn By	BL
Reviewed By	WD
Date	07/18/2019
Meeting	


AECOM
 www.aecom.com

TRANSPORTATION
 AECOM
 22 Birnie St, Suite 240
 Savannah, GA 31401



Rev.	Description	By	Appr'd	Date
0	PERMITTING	BL	WD	07/18/19
1	PERMITTING	BL	WD	10/17/19


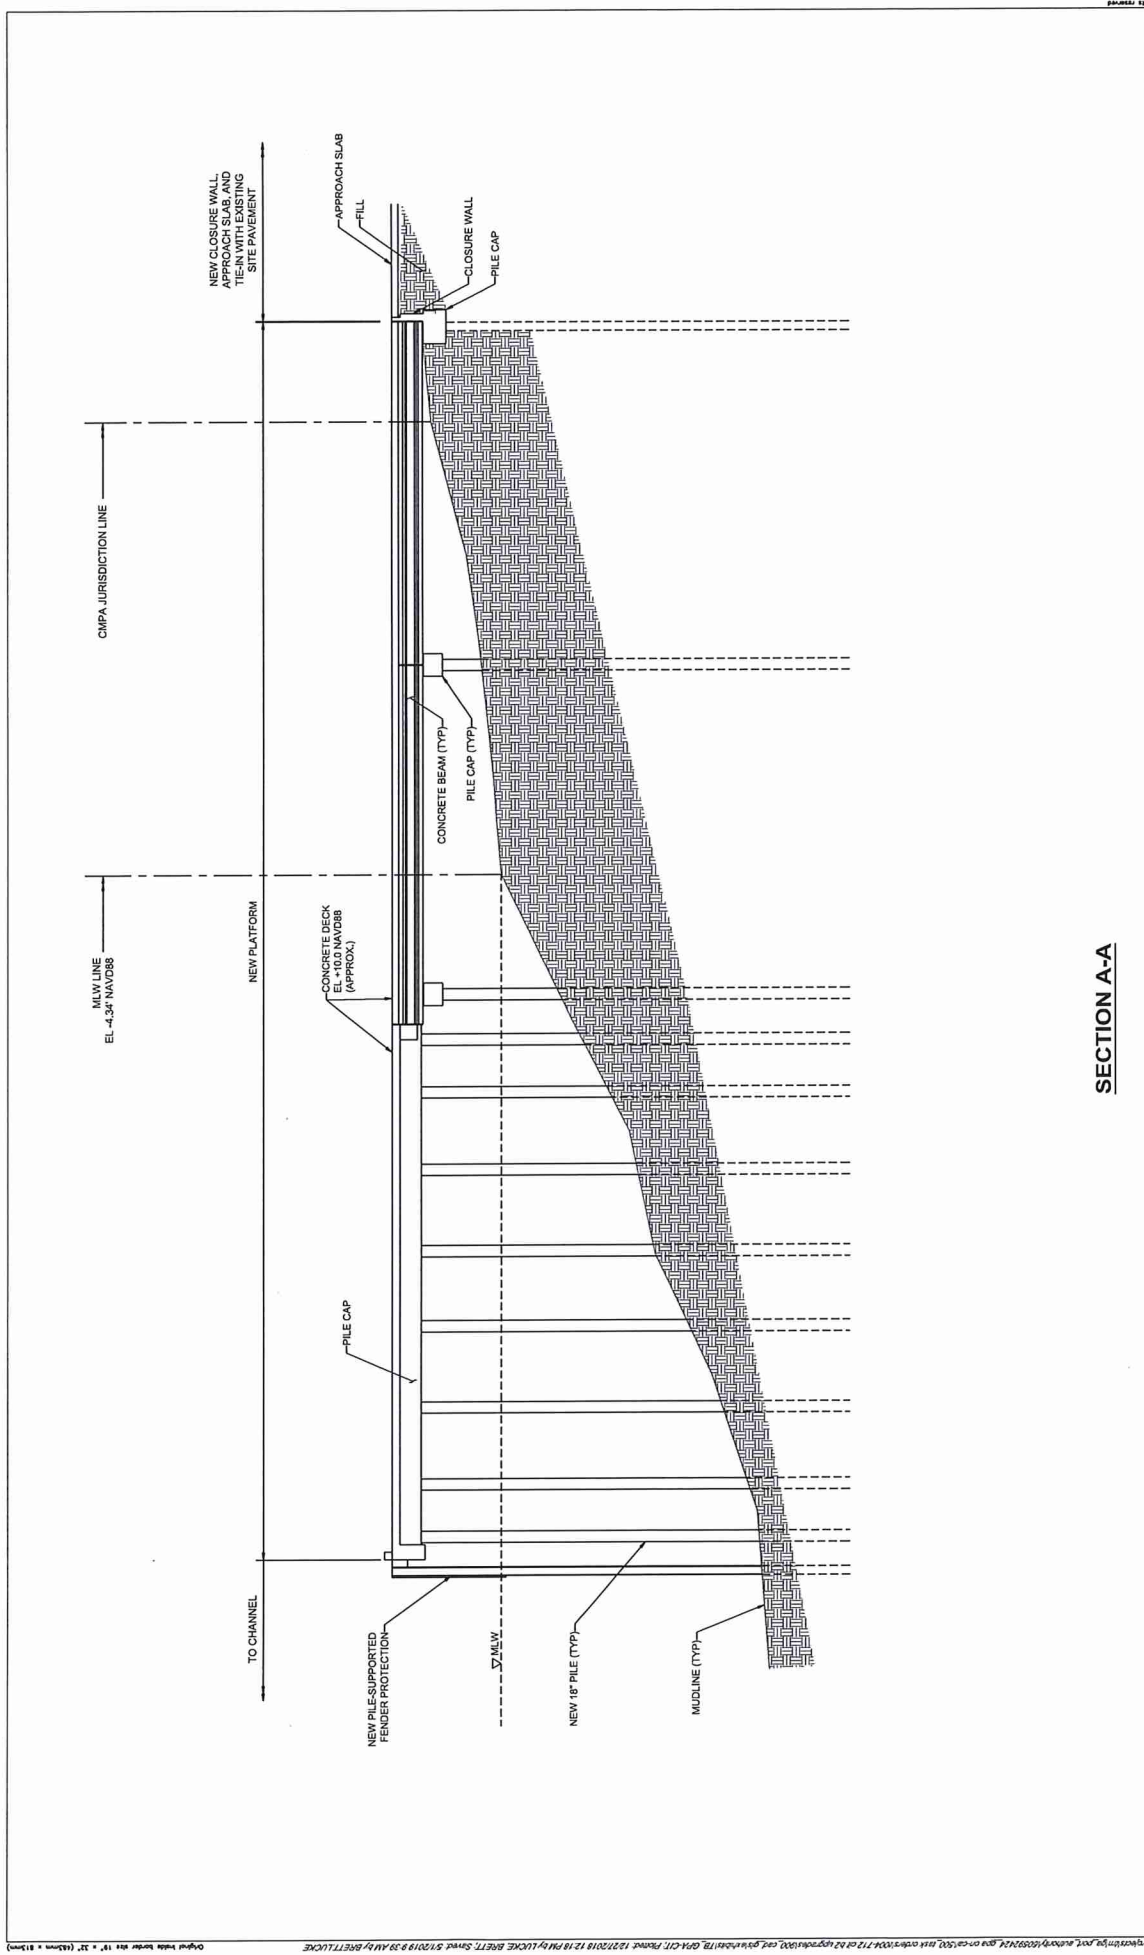

SECTION A-A

Revision	By	Date
1 - PERMITTING	AGP/d	01/17/19
	BL	10/17/19

TRANSPORTATION
 AECOM
 22 E. Broad St., Suite 240
 Savannah, GA 31401



Drawn By	BL
Approved By	AGP/d
Date	07/18/2019
Meeting	



COLONEL'S ISLAND TERMINAL
 BRUNSWICK, GEORGIA

Sheet Title
 BERTH 2
 UPGRADES
 Project Number
 1809-1970
 Sheet Number
 2 of 2


