

VICINITY MAP

PROPOSED ACTIVITY: BOAT YARD & DOCK CONSTRUCTION

**TURNERS CREEK YACHTS, CORP
DBA DONNELLY YACHT CENTER**
SAVANNAH, GA

Applicant: **DONNELLY**

Date: **7/18/2023**

County: **CHATHAM**

JOB#: **21-1014**

DATUM: **NAVD88**

SCALE: **1" = 2 MILES**


SHEET: **1 of 10**



Ball Maritime Group, LLC

4 Cedar View Court | Savannah, Georgia | 31410 | (912) 662-2914
www.ballmaritime.com

Copyright © 2020

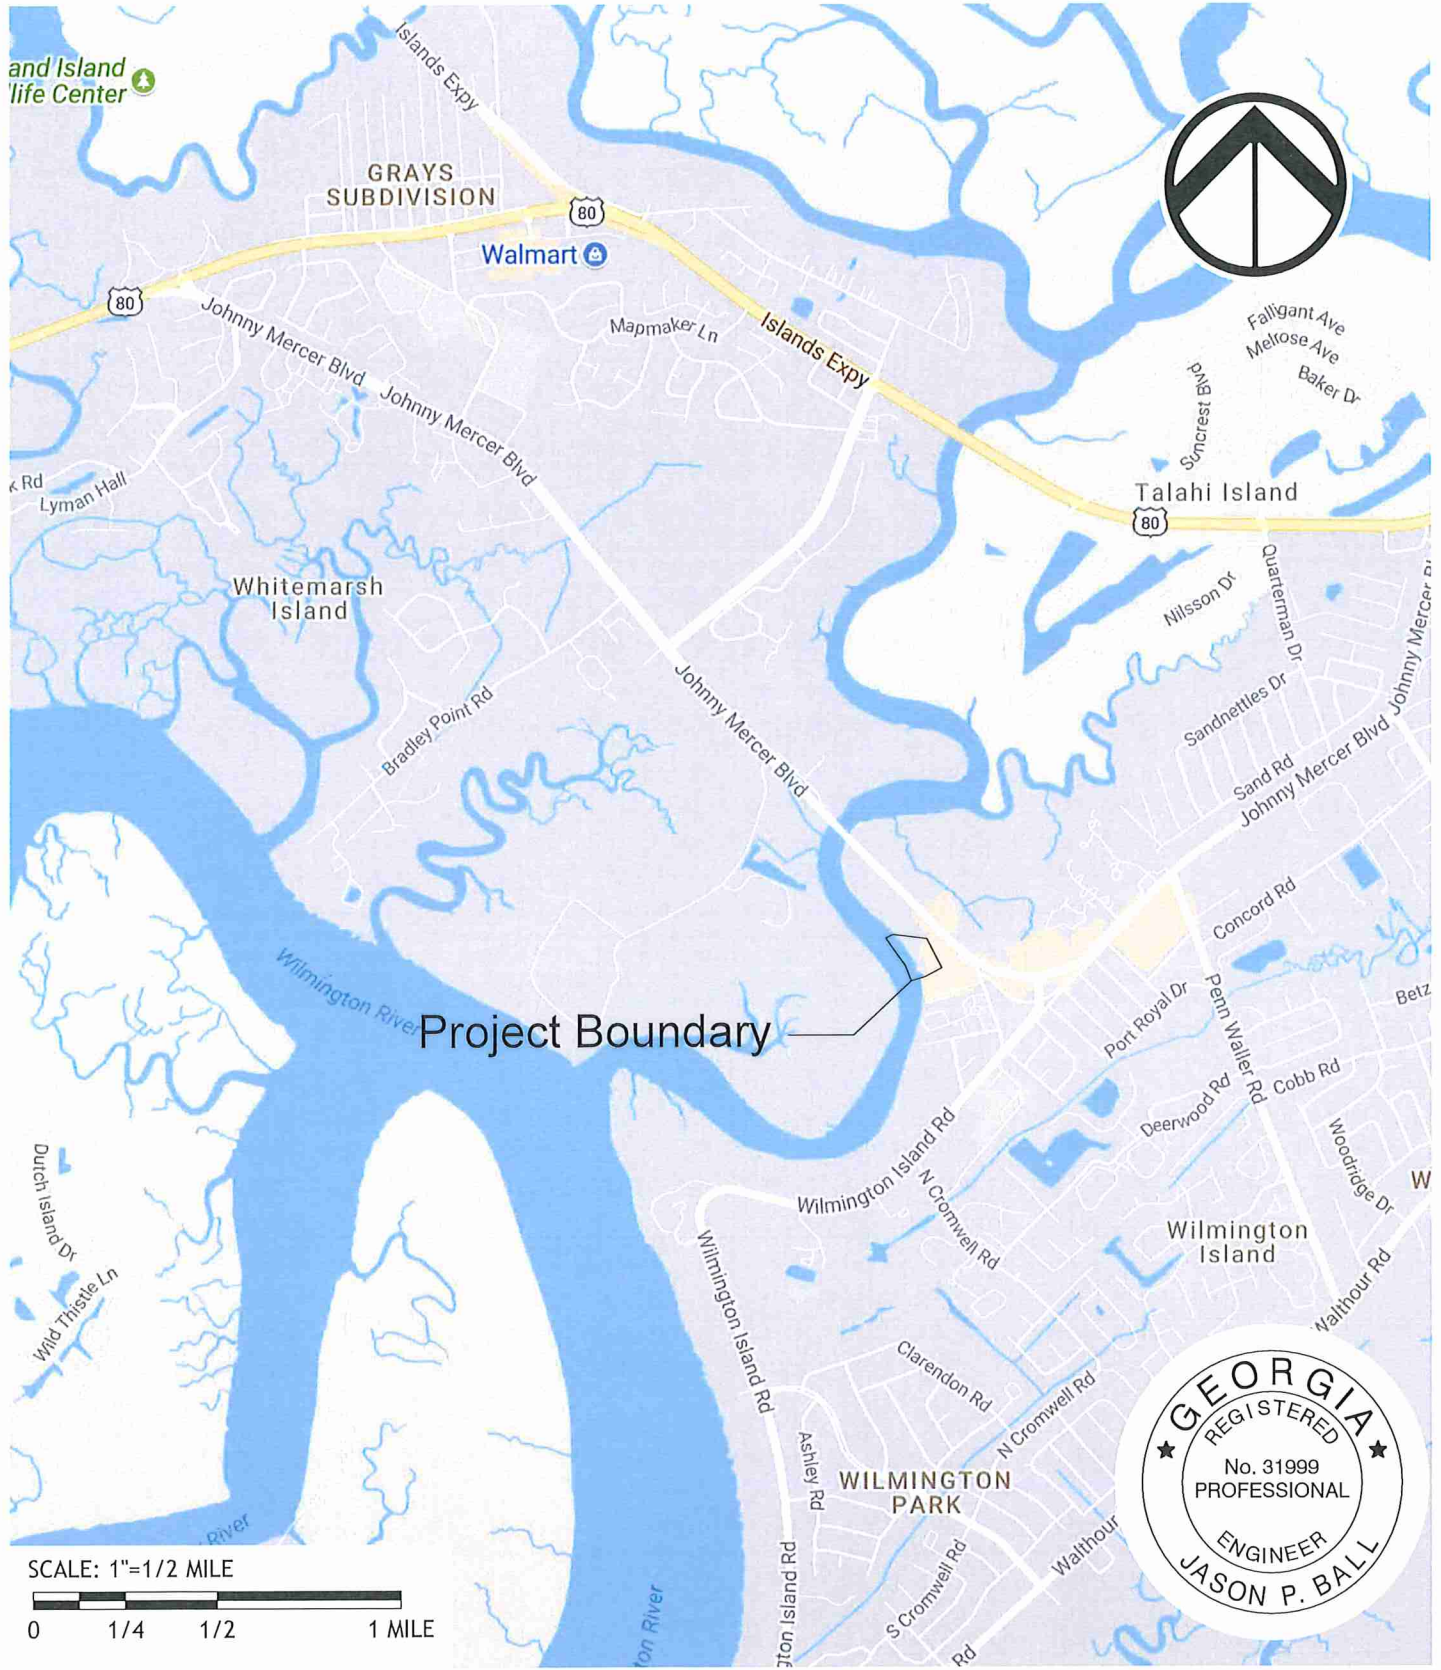

LOCATION MAP

**TURNERS CREEK YACHTS, CORP
DBA DONNELLY YACHT CENTER
SAVANNAH, GA**

PROPOSED ACTIVITY: BOAT YARD & DOCK CONSTRUCTION

Applicant: **DONNELLY**

Date: **7/18/2023**

County: **CHATHAM**

JOB#: **21-1014**

DATUM: **NAVD88**


SCALE: **1" = 1/2 MILE** SHEET: **2 of 10**



Ball Maritime Group, LLC

4 Cedar View Court | Savannah, Georgia | 31410 | (912) 662-2914
www.ballmaritime.com

Copyright © 2020

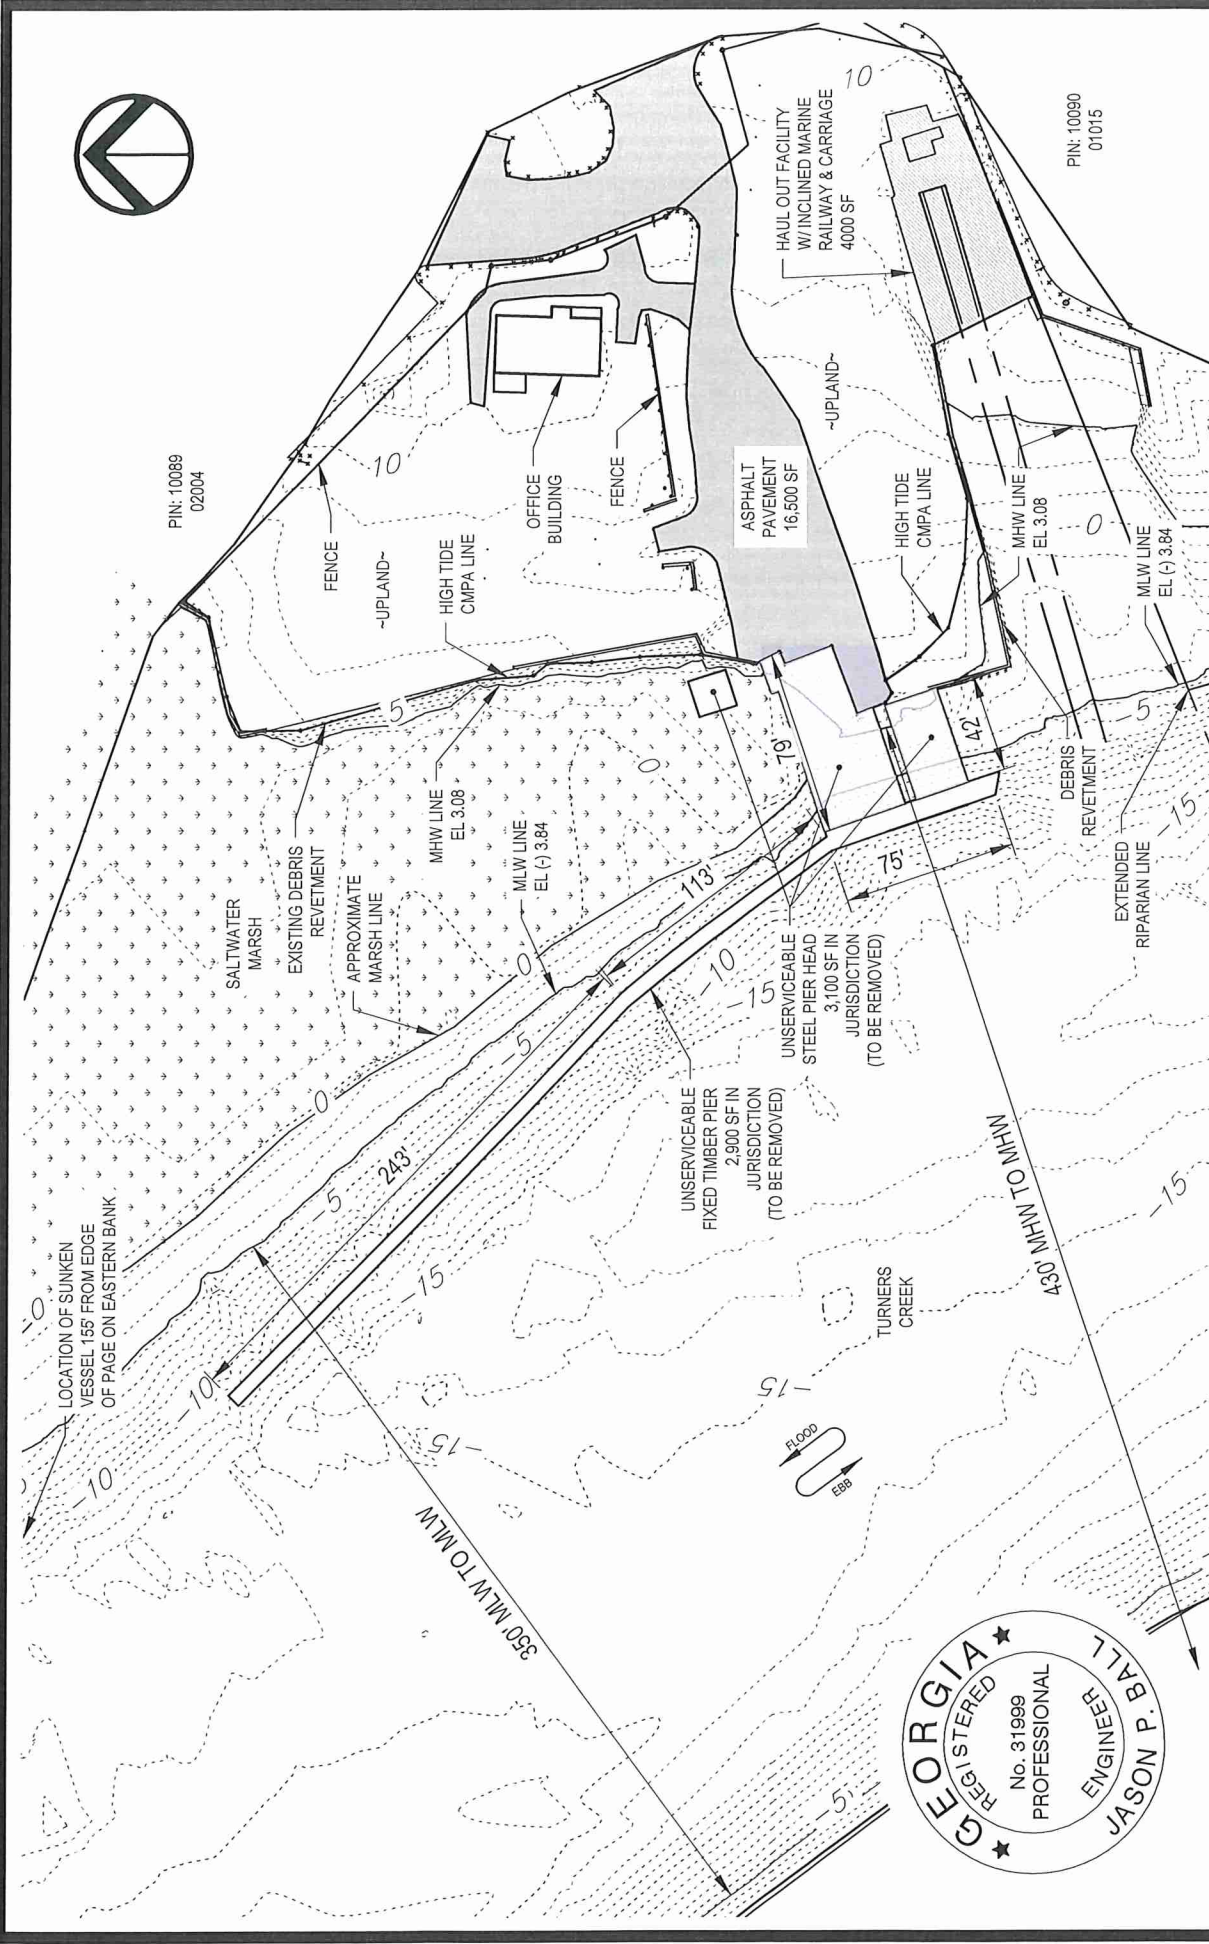

Ball Maritime Group, LLC
 4 Cedar View Court | Savannah, Georgia | 31410 | (912) 662-2914
 www.ballmaritime.com
 Copyright © 2020


GENERAL NOTES:
 SCALE: 1" = 80'
 (IN FEET)
 0 40' 80' 160'

EXISTING CONDITIONS
 TURNERS CREEK YACHTS, CORP
 DBA DONNELLY YACHT CENTER
 SAVANNAH, GA


PROPOSED ACTIVITY: BOAT YARD & DOCK CONSTRUCTION

Applicant: DONNELLY
 Date: 7/18/2023
 County: CHATHAM
 JOB#: 21-1014
 SCALE: 1" = 80'
 DATUM: NAVD88
 SHEET: 3 of 10



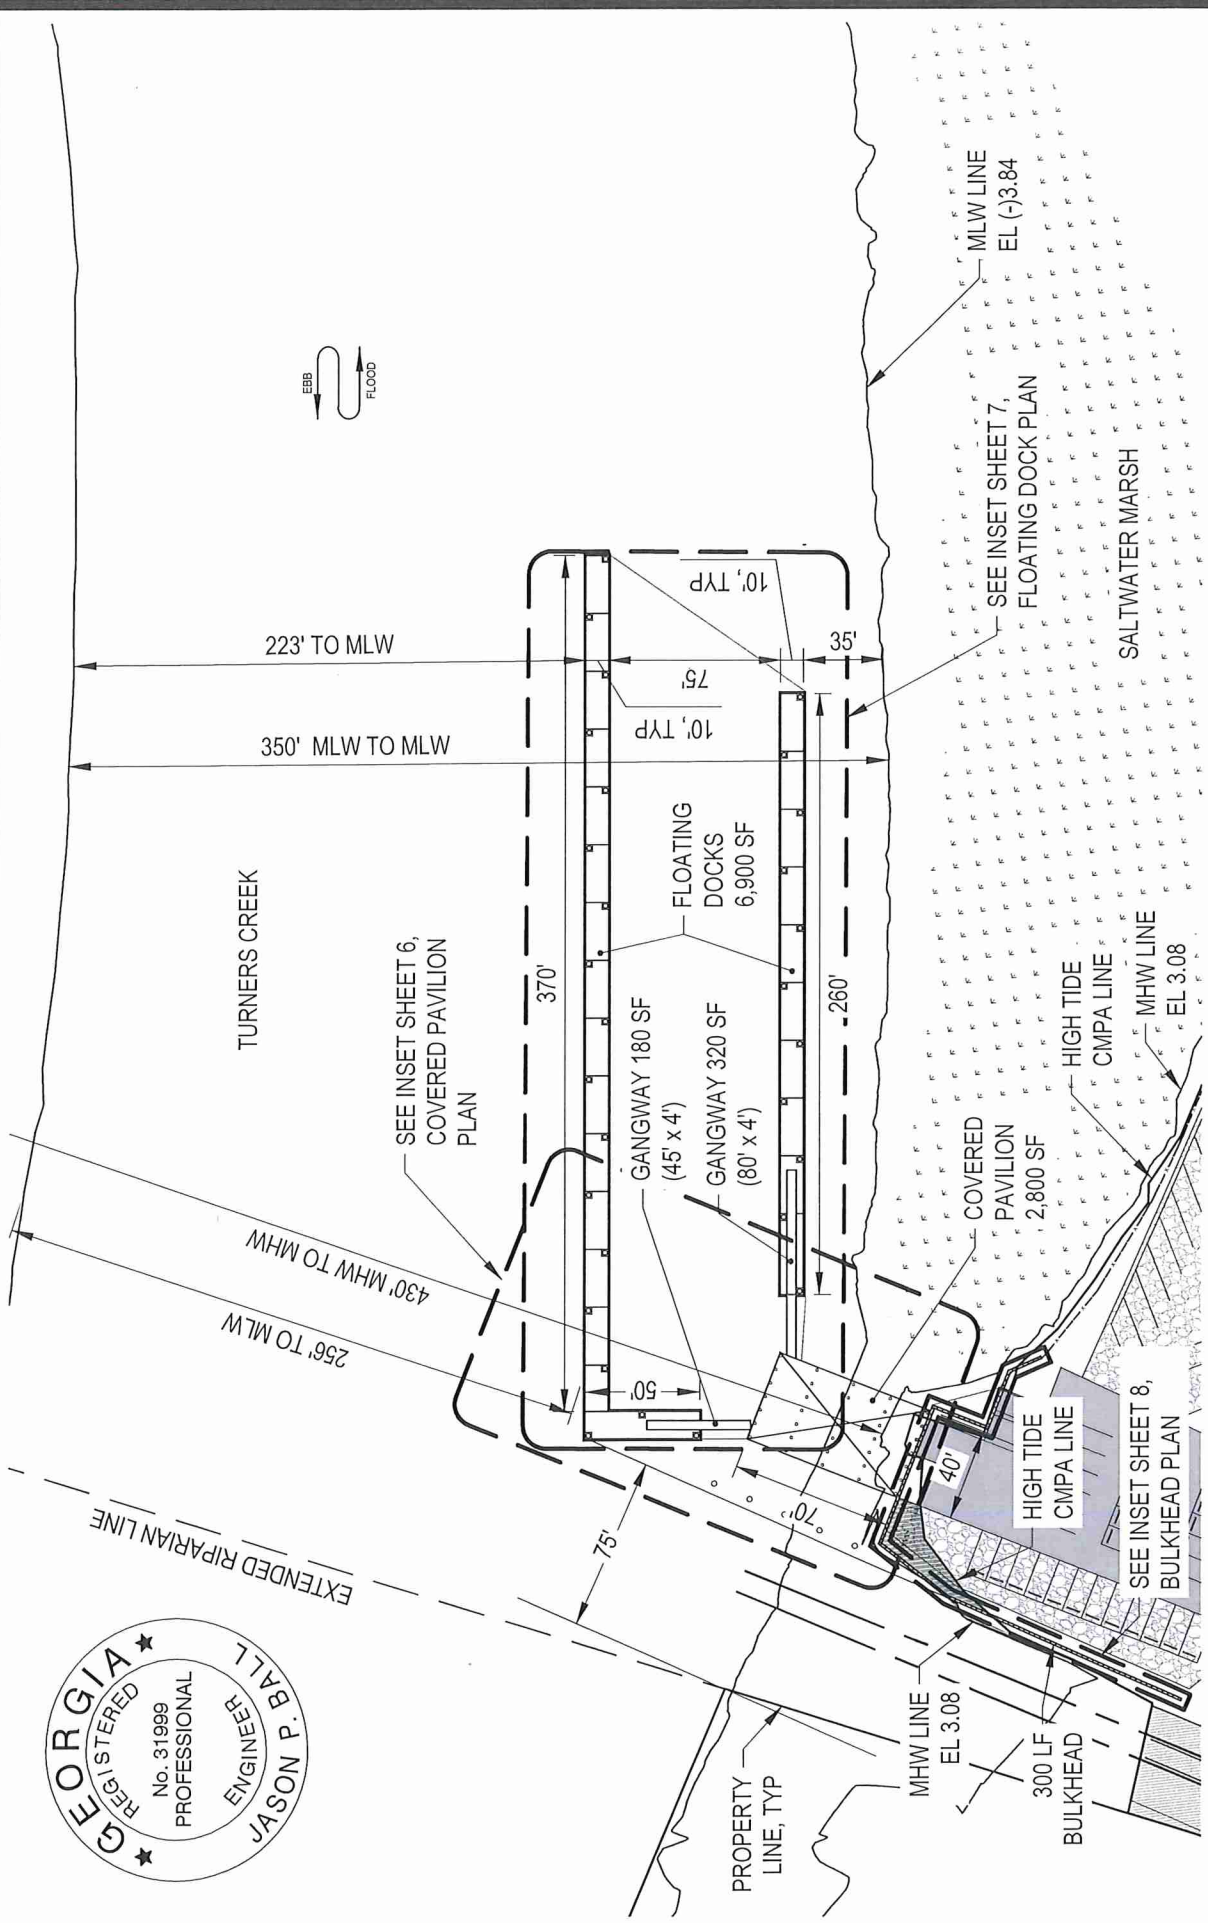

Ball Maritime Group, LLC
 4 Cedar View Court | Savannah, Georgia | 31410 | (912) 662-2914
 Copyright © 2020
 www.ballmaritime.com

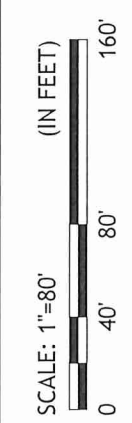


PROPOSED IMPROVEMENTS TURNERS CREEK YACHTS, CORP
 DBA DONNELLY YACHT CENTER
 SAVANNAH, GA

PROPOSED ACTIVITY: BOAT YARD & DOCK CONSTRUCTION

Applicant: DONNELLY
 Date: 7/18/2023
 County: CHATHAM
 JOB#: 21-1014
 SCALE: 1" = 80'
 DATUM: NAVD88
 SHEET: 4 of 10



RAIL-HAUL OUT
SYSTEM TO
REMAIN

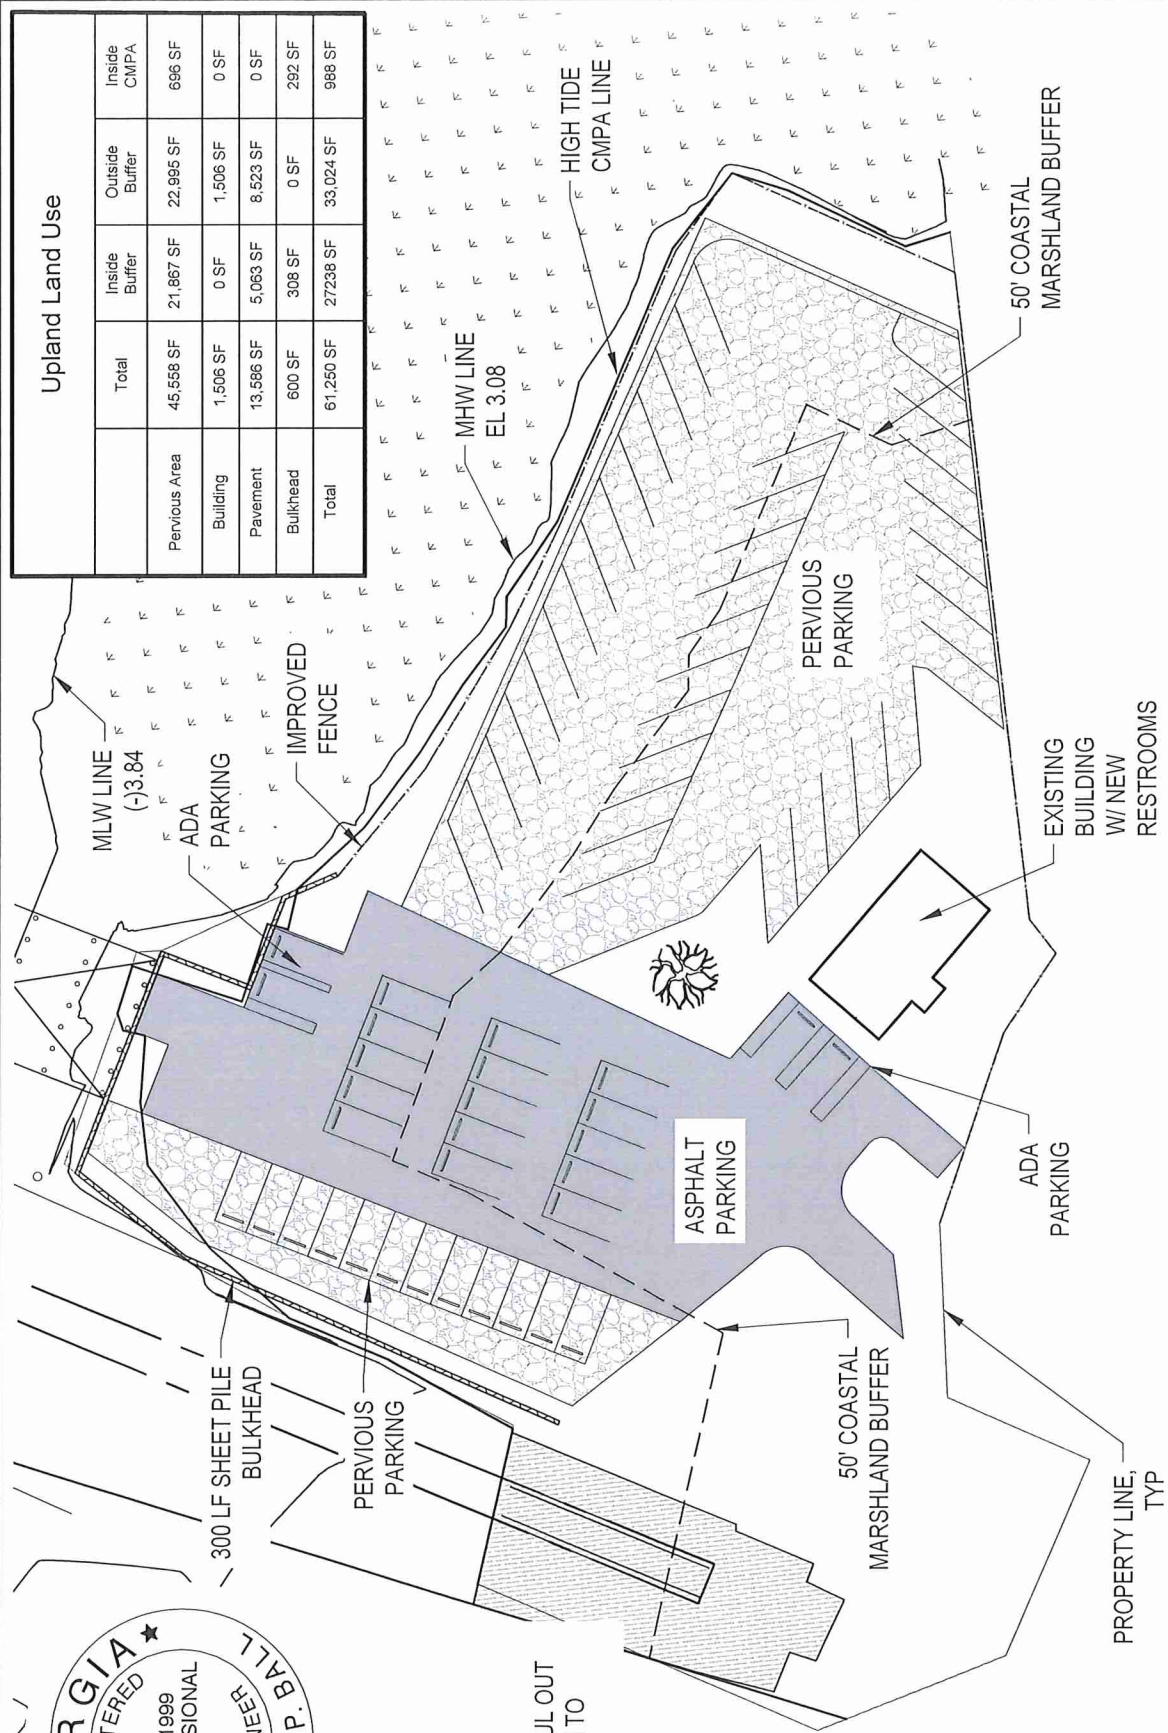

Upland Land Use

	Total	Inside Buffer	Outside Buffer	Inside CMPA
Pervious Area	45,558 SF	21,867 SF	22,995 SF	696 SF
Building	1,506 SF	0 SF	1,506 SF	0 SF
Pavement	13,586 SF	5,063 SF	8,523 SF	0 SF
Bulkhead	600 SF	308 SF	0 SF	292 SF
Total	61,250 SF	27,238 SF	33,024 SF	988 SF

PROPOSED IMPROVEMENTS TURNERS CREEK YACHTS, CORP
DBA DONNELLY YACHT CENTER
SAVANNAH, GA

PROPOSED ACTIVITY: BOAT YARD & DOCK CONSTRUCTION


Applicant: DONNELLY
Date: 7/18/2023
County: CHATHAM
JOB#: 21-1014
SCALE: 1" = 50'

NAVVD88
SHEET: 5 of 10

GENERAL NOTES:

SCALE: 1" = 50' (IN FEET)

Ball Maritime Group, LLC
4 Cedar View Court | Savannah, Georgia | 314107 | (912) 662-2914
www.ballmaritime.com
Copyright © 2020

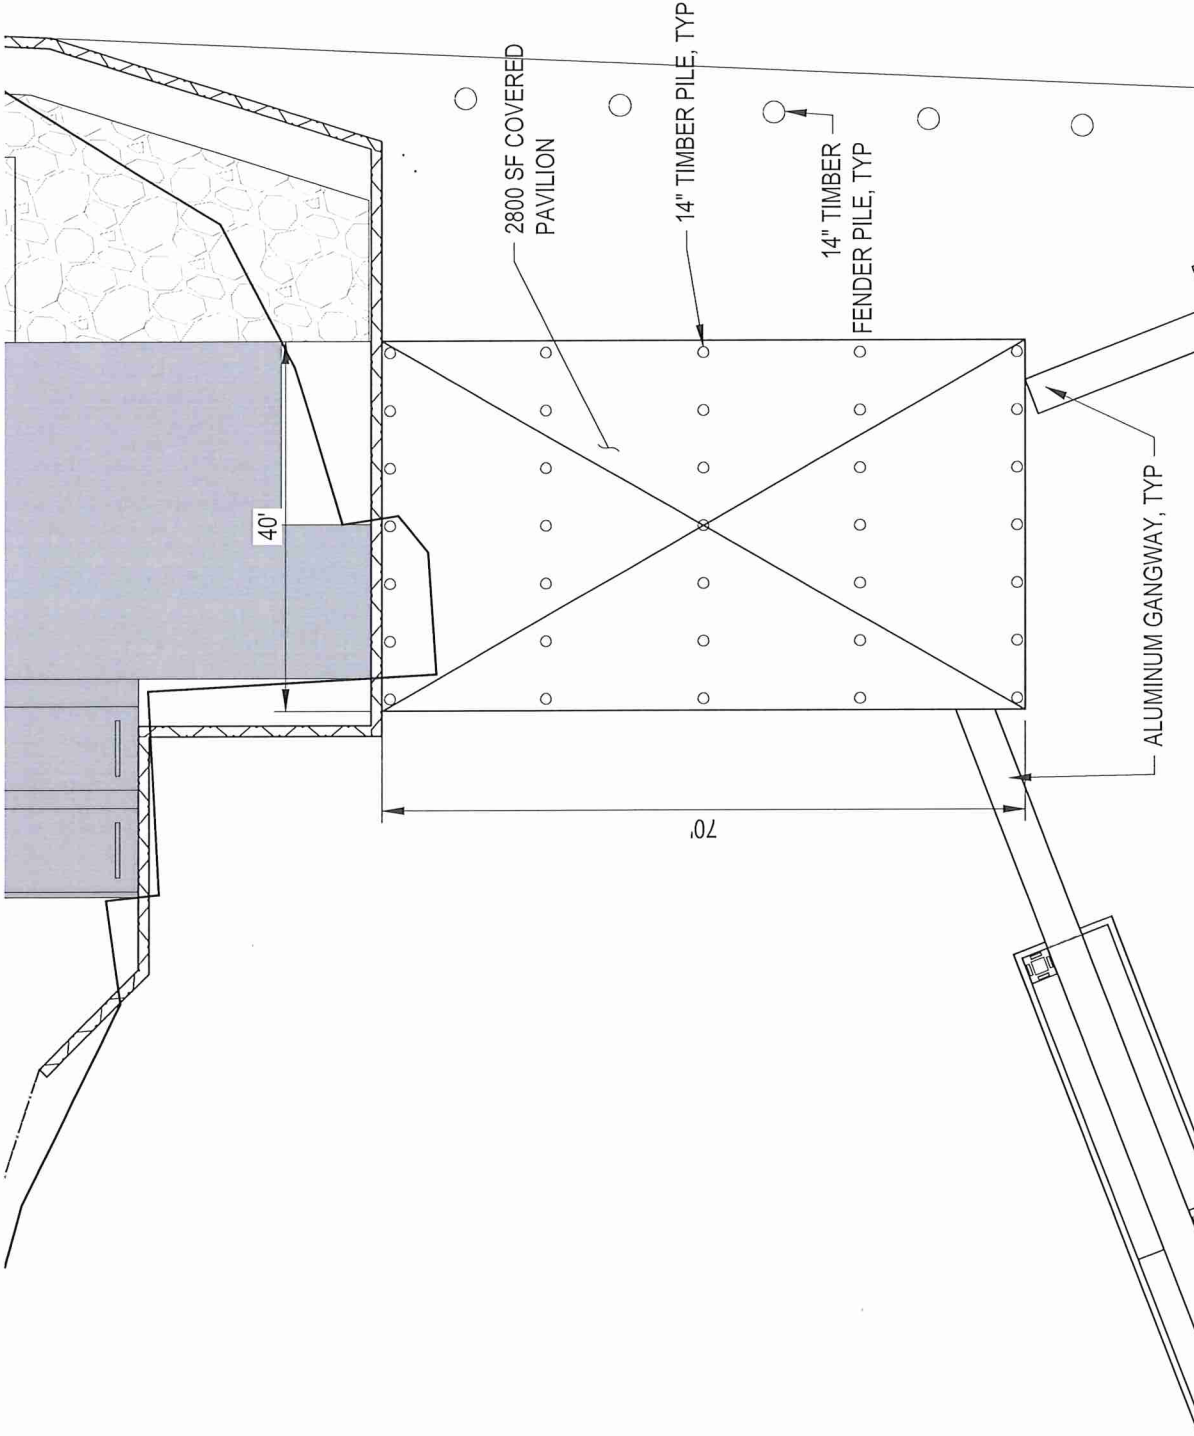

Ball Maritime Group, LLC
 4 Cedar View Court | Savannah, Georgia | 31410 | (912) 662-2914
 www.ballmaritime.com
 Copyright © 2020


GENERAL NOTES:

SCALE: 1" = 20' (IN FEET)




COVERED PAVILION PLAN
 PROPOSED ACTIVITY: BOAT YARD & BOCK CONSTRUCTION
 TURNERS CREEK YACHTS, CORP
 DBA DONNELLY YACHT CENTER
 SAVANNAH, GA

Applicant: DONNELLY
 Date: 7/18/2023
 County: CHATHAM
 JOB#: 21-1014
 SCALE: 1" = 20'
 DATUM: NAVD88
 SHEET: 6 of 10

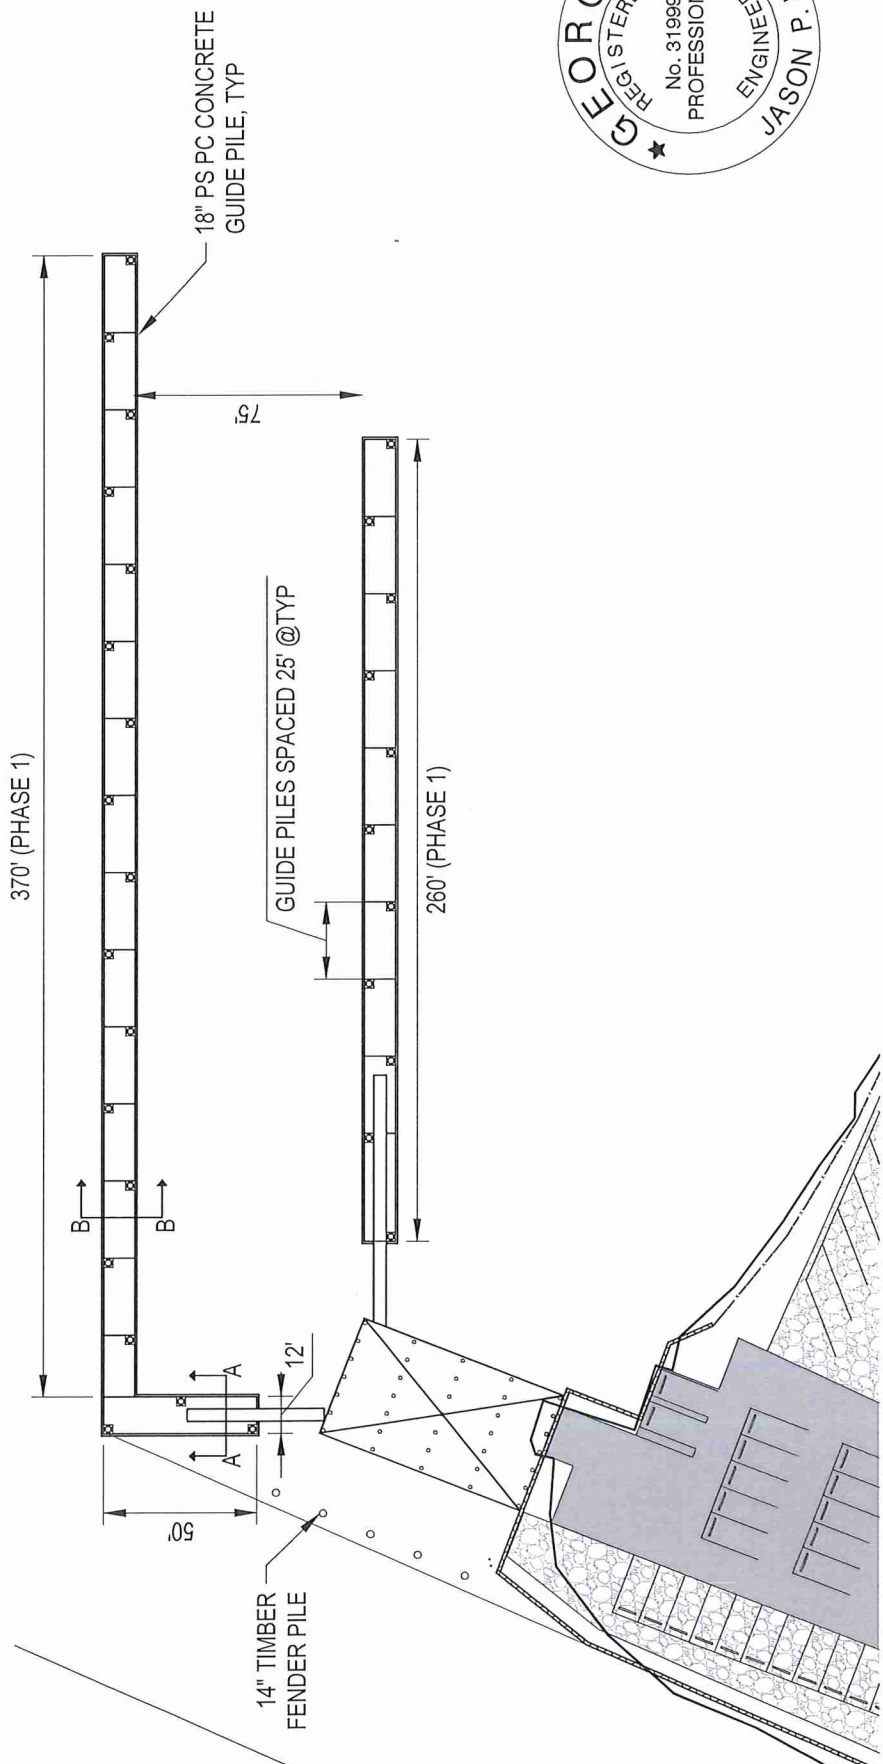


Ball Maritime Group, LLC
 4 Cedar View Court | Savannah, Georgia | 31410 | (912) 662-2914
 www.ballmaritime.com
 Copyright © 2020

GENERAL NOTES:

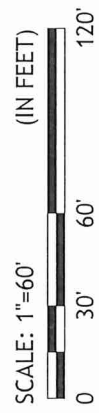


DOCK PLAN
 PROPOSED ACTIVITY: BOAT YARD & DOCK CONSTRUCTION
 TURNERS CREEK YACHTS, CORP
 DBA DONNELLY YACHT CENTER
 SAVANNAH, GA

Applicant: DONNELLY
 Date: 7/18/2023
 County: CHATHAM
 JOB#: 21-1014
 DATUM: NAVD88
 SCALE: 1" = 60'
 SHEET: 7 of 10

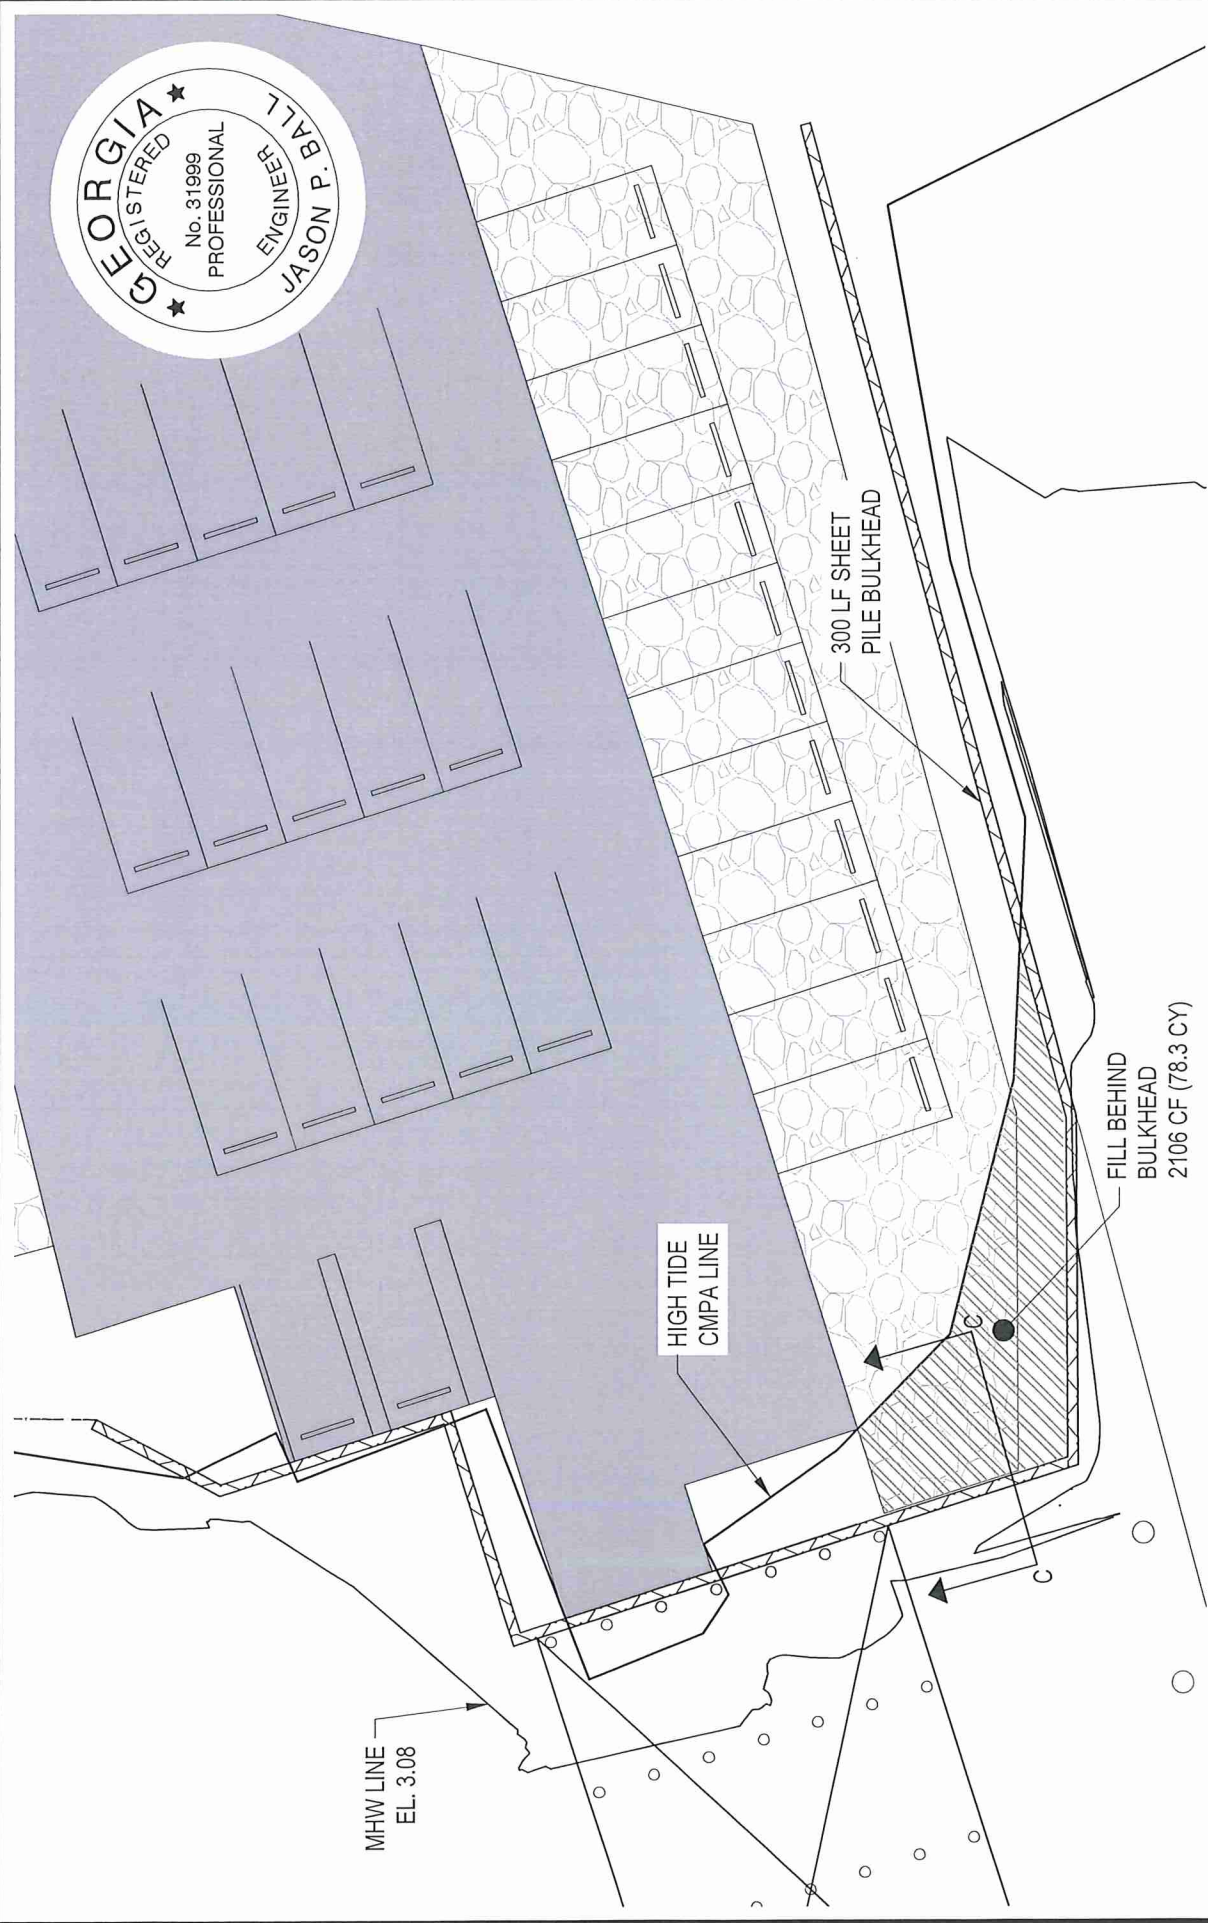

Ball Maritime Group, LLC
 4 Cedar View Court | Savannah, Georgia | 31410 | (912) 662-2914
 www.ballmaritime.com
 Copyright © 2020


GENERAL NOTES:

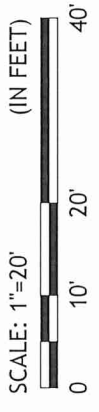



BULKHEAD PLAN
 TURNERS CREEK YACHTS, CORP
 DBA DONNELLY YACHT CENTER
 SAVANNAH, GA

PROPOSED ACTIVITY: BOAT YARD & DOCK CONSTRUCTION

Applicant: DONNELLY
 Date: 7/18/2023
 County: CHATHAM
 JOB#: 21-1014
 DATUM: NAVD88
 SCALE: 1" = 20'
 SHEET: 8 of 10

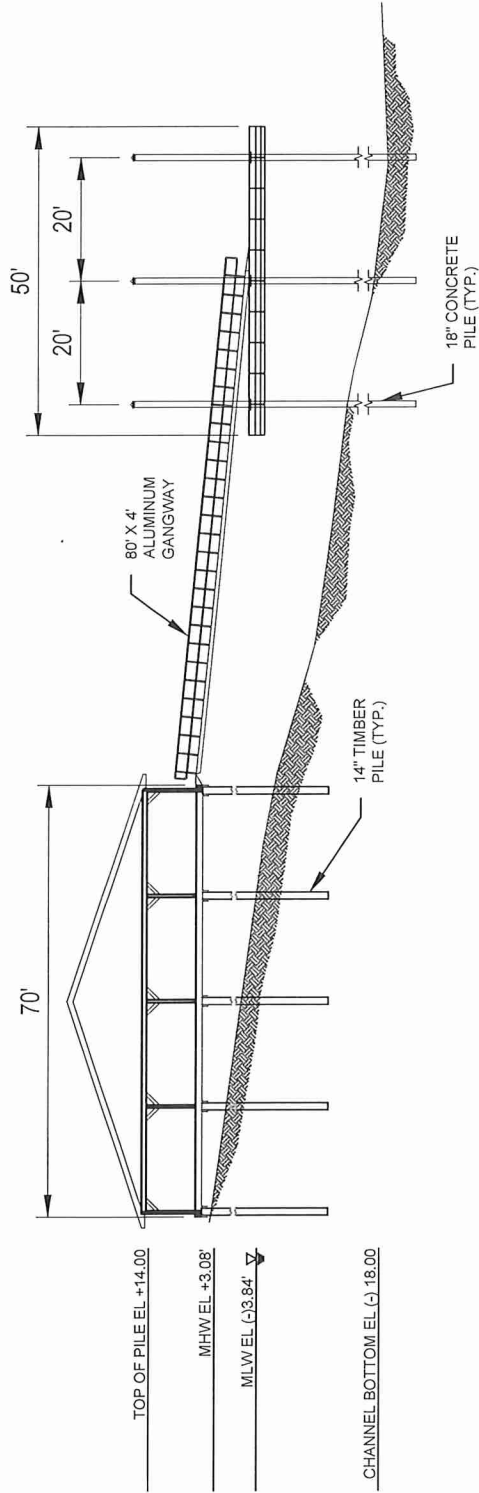


TOP OF PILE EL. +14.00
 MHW EL. +3.08'
 MLW EL. (-)3.84'
 CHANNEL BOTTOM EL. (-)18.00

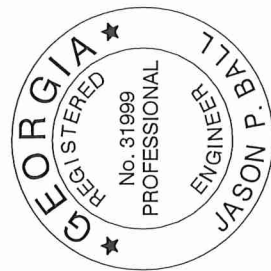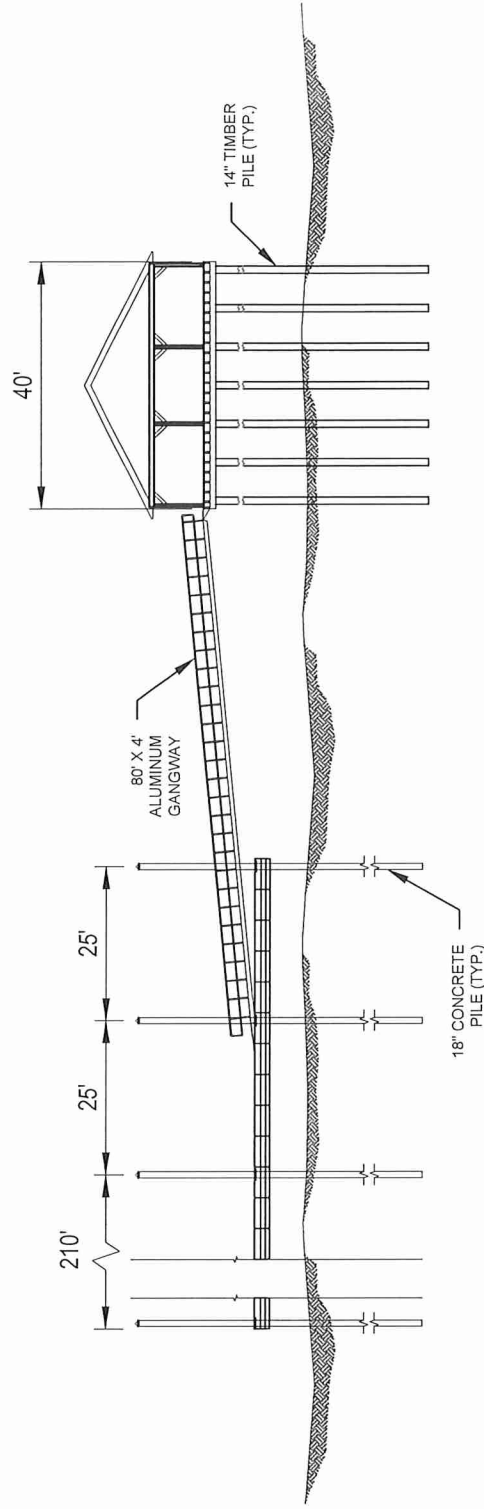


ELEVATIONS
 PROPOSED ACTIVITY: BOAT YARD & DOCK CONSTRUCTION
 TURNERS CREEK YACHTS, CORP
 DBA DONNELLY YACHT CENTER
 SAVANNAH, GA

Applicant: DONNELLY
 Date: 7/18/2023
 County: CHATHAM
 JOB#: 21-1014
 SCALE: 1" = 30'


DATUM: NAVD88
 SHEET: 9 of 10

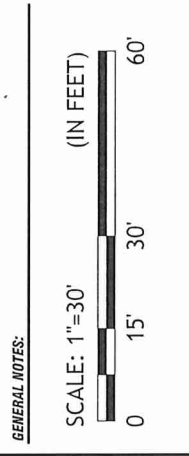


Ball Maritime Group, LLC
 4 Cedar View Court | Savannah, Georgia | 31410 | (912) 662-2914
 www.ballmaritime.com
 Copyright © 2020

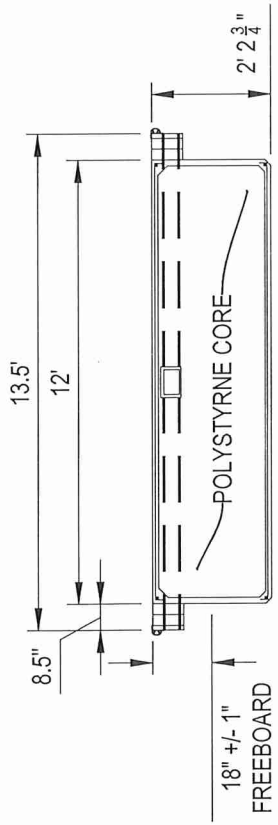

FLOATING DOCK SECTION A-A

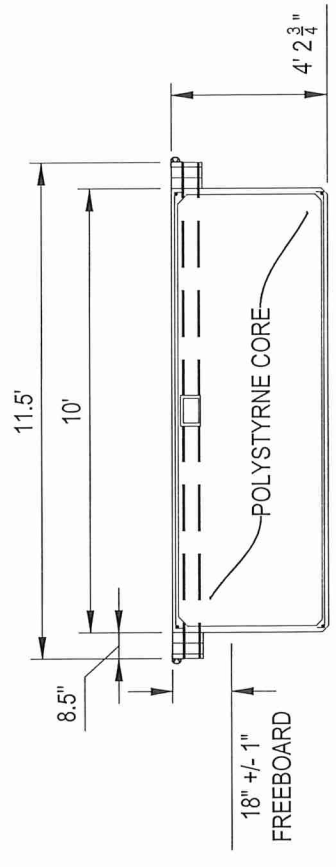

FLOATING DOCK SECTION B-B

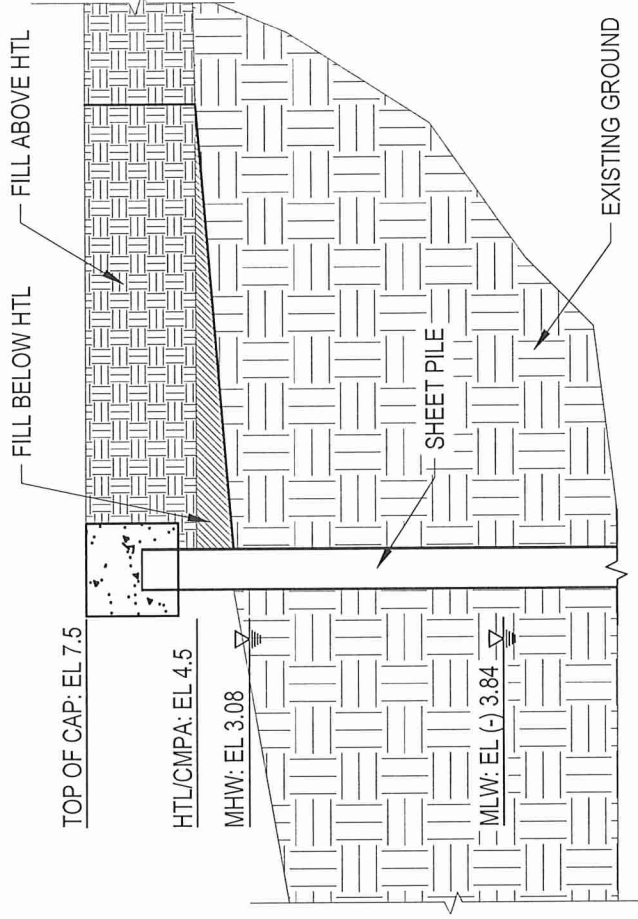

BULKHEAD SECTION C-C




SECTIONS
 TURNERS CREEK YACHTS, CORP
 DBA DONNELLY YACHT CENTER
 SAVANNAH, GA

PROPOSED ACTIVITY: BOAT YARD & DOCK CONSTRUCTION

Applicant: DONNELLY
 Date: 7/19/2023
 County: CHATHAM
 JOB #: 21-1014
 SCALE: 1" = 5'

DATUM: NAVD88
 SHEET: 10 of 10

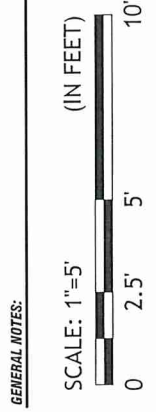

Ball Maritime Group, LLC
 4 Cedar View Court | Savannah, Georgia | 31410 | (912) 662-2914
 www.ballmaritime.com
 Copyright © 2020