




RLC Project No.: 23-220
Figure No.: 3
Prepared By: HP
Sketch Date: 7/21/2023
Map Scale : 1 inch = 100 feet

**Dublin Drive
Turner Dock**
Bryan County, Georgia

Ortho Aerial
Prepared For: David Turner



**RESOURCE+LAND
CONSULTANTS**
41 Park of Commerce Way, Ste 101
Savannah, GA 31405
tel 912.443.5896 fax 912.443.5898

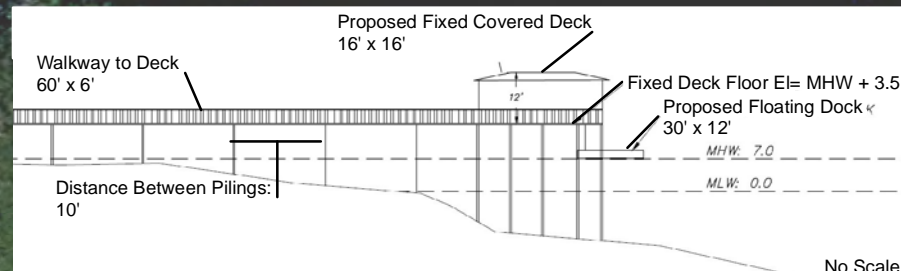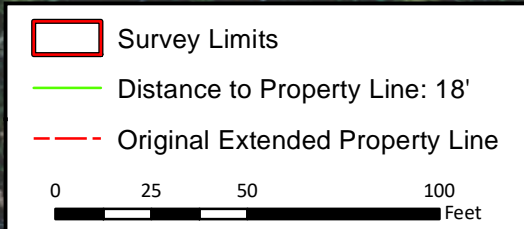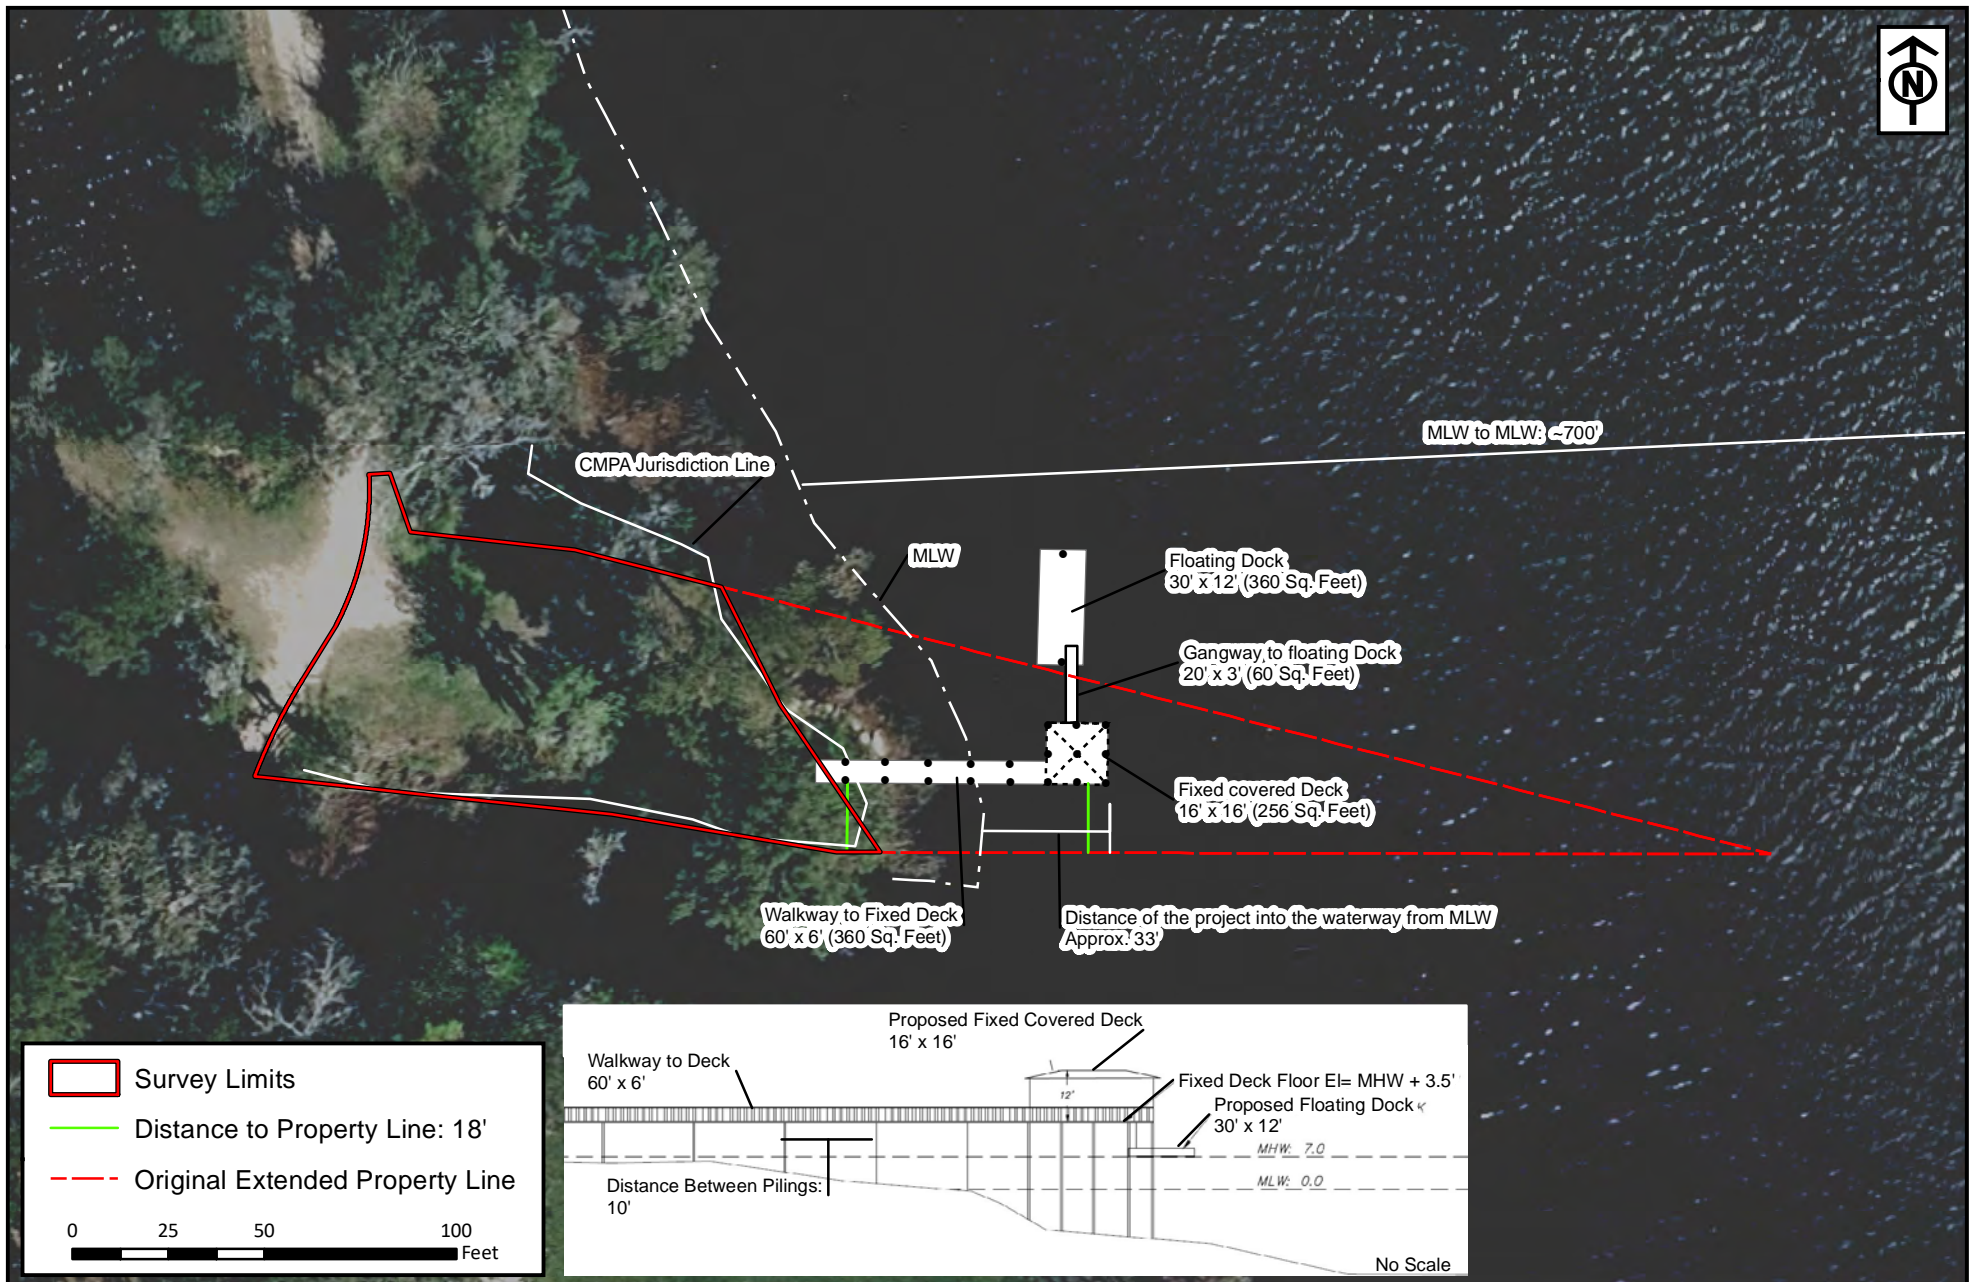

RLC Project No.: 23-220
Figure No.: 4
Prepared By: HP
Sketch Date: 7/21/2023
Map Scale : 1 inch = 50 feet

**Dublin Drive
Turner Dock**
Bryan County, Georgia


Dock Construction Exhibit

Prepared For: David Turner



**RESOURCE+LAND
CONSULTANTS**

41 Park of Commerce Way, Ste 101
Savannah, GA 31405
tel 912.443.5896 fax 912.443.5898

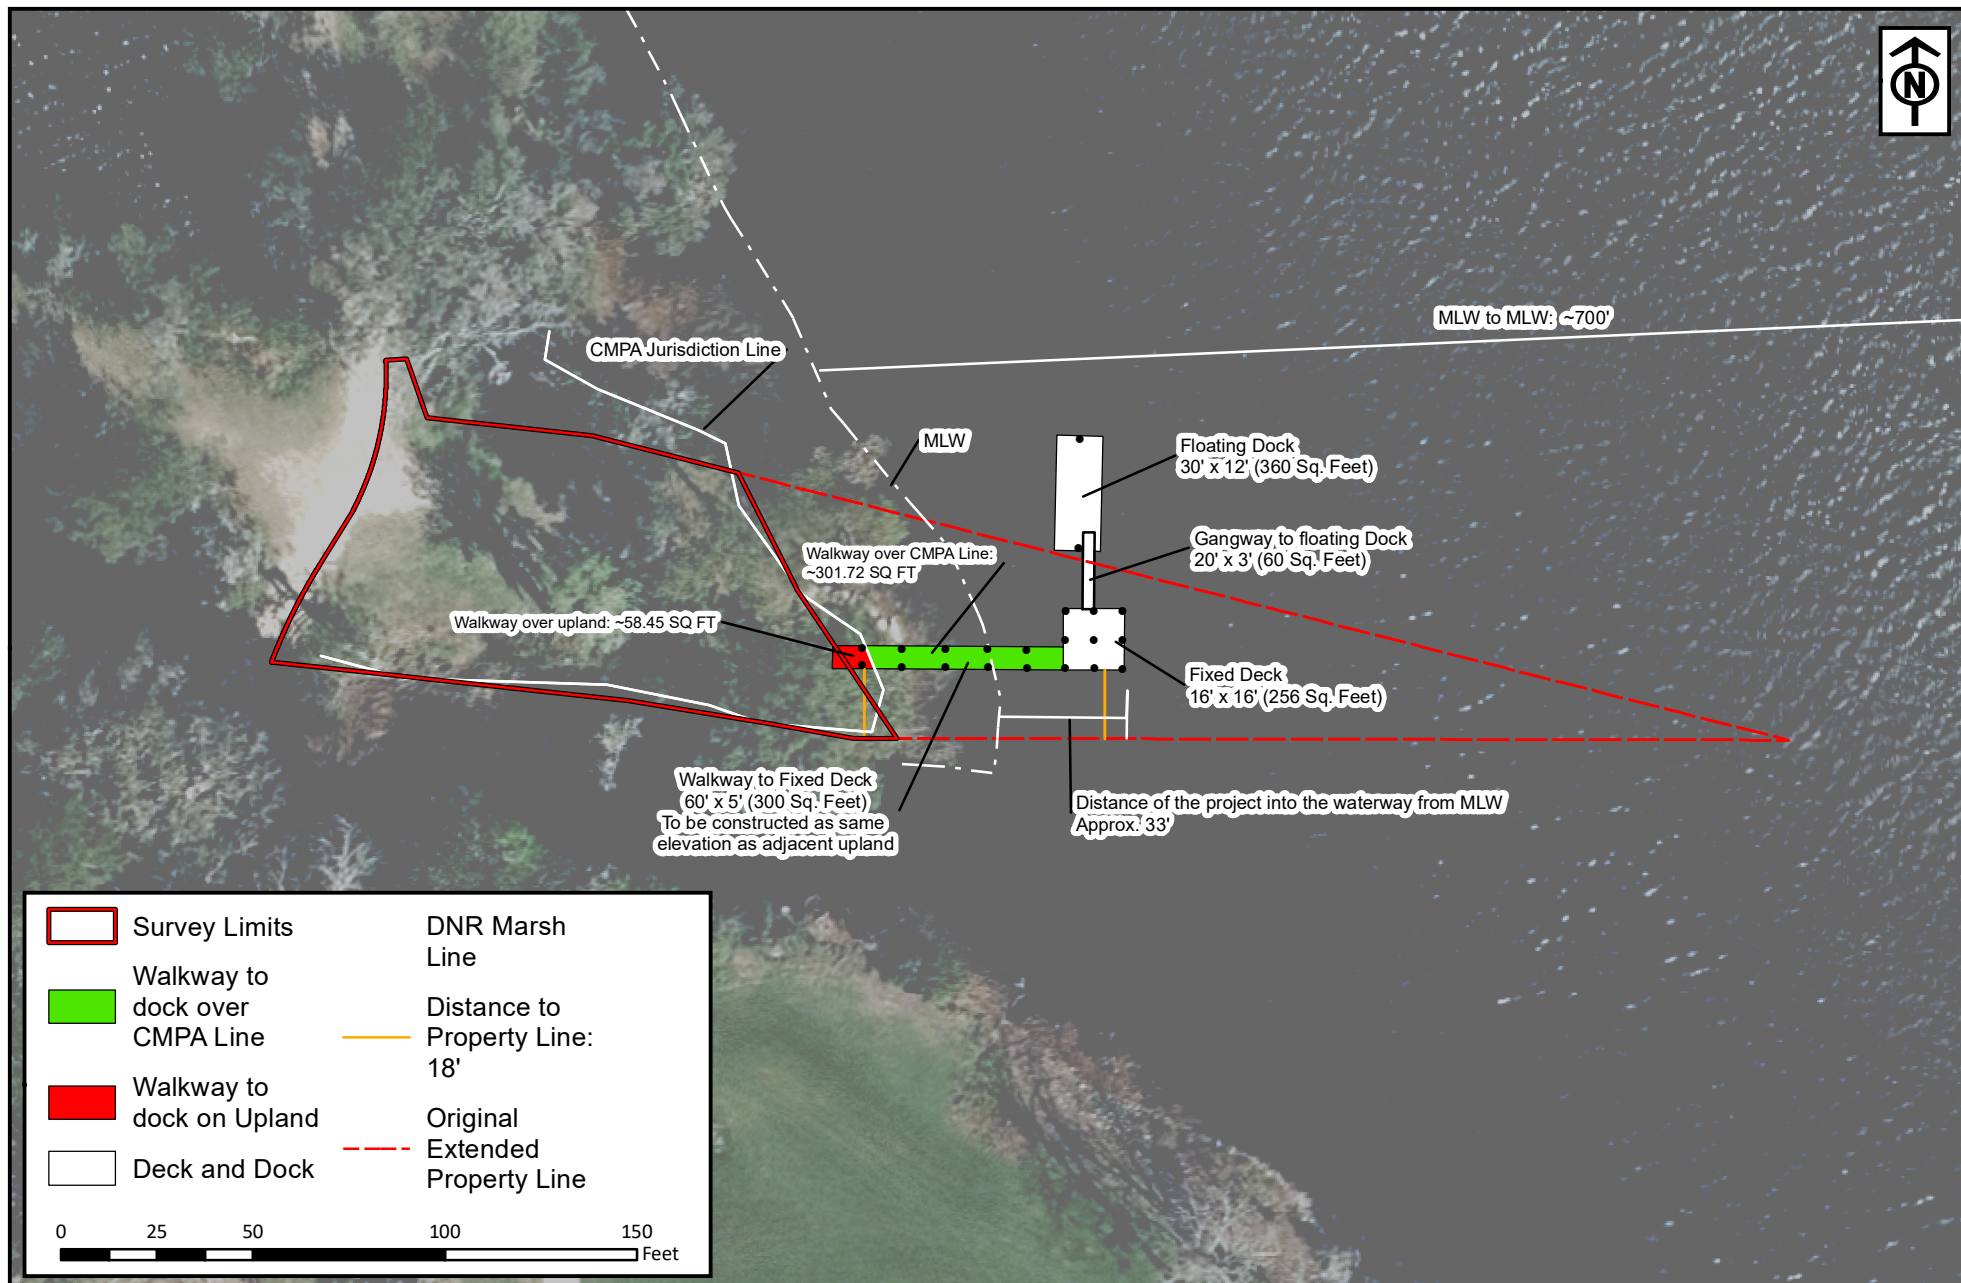

RLC Project No.: 23-220
 Figure No.: 6
 Prepared By: HP
 Sketch Date: 2/5/2024
 Map Scale : 1 inch = 50 feet

1232 Dublin Trust Single Family Dock

Bryan County, Georgia

Dock Construction Measurements Exhibit

Prepared For: 1232 Dublin Trust



**RESOURCE+LAND
CONSULTANTS**

41 Park of Commerce Way, Ste 101
 Savannah, GA 31405
 tel 912.443.5896 fax 912.443.5898