


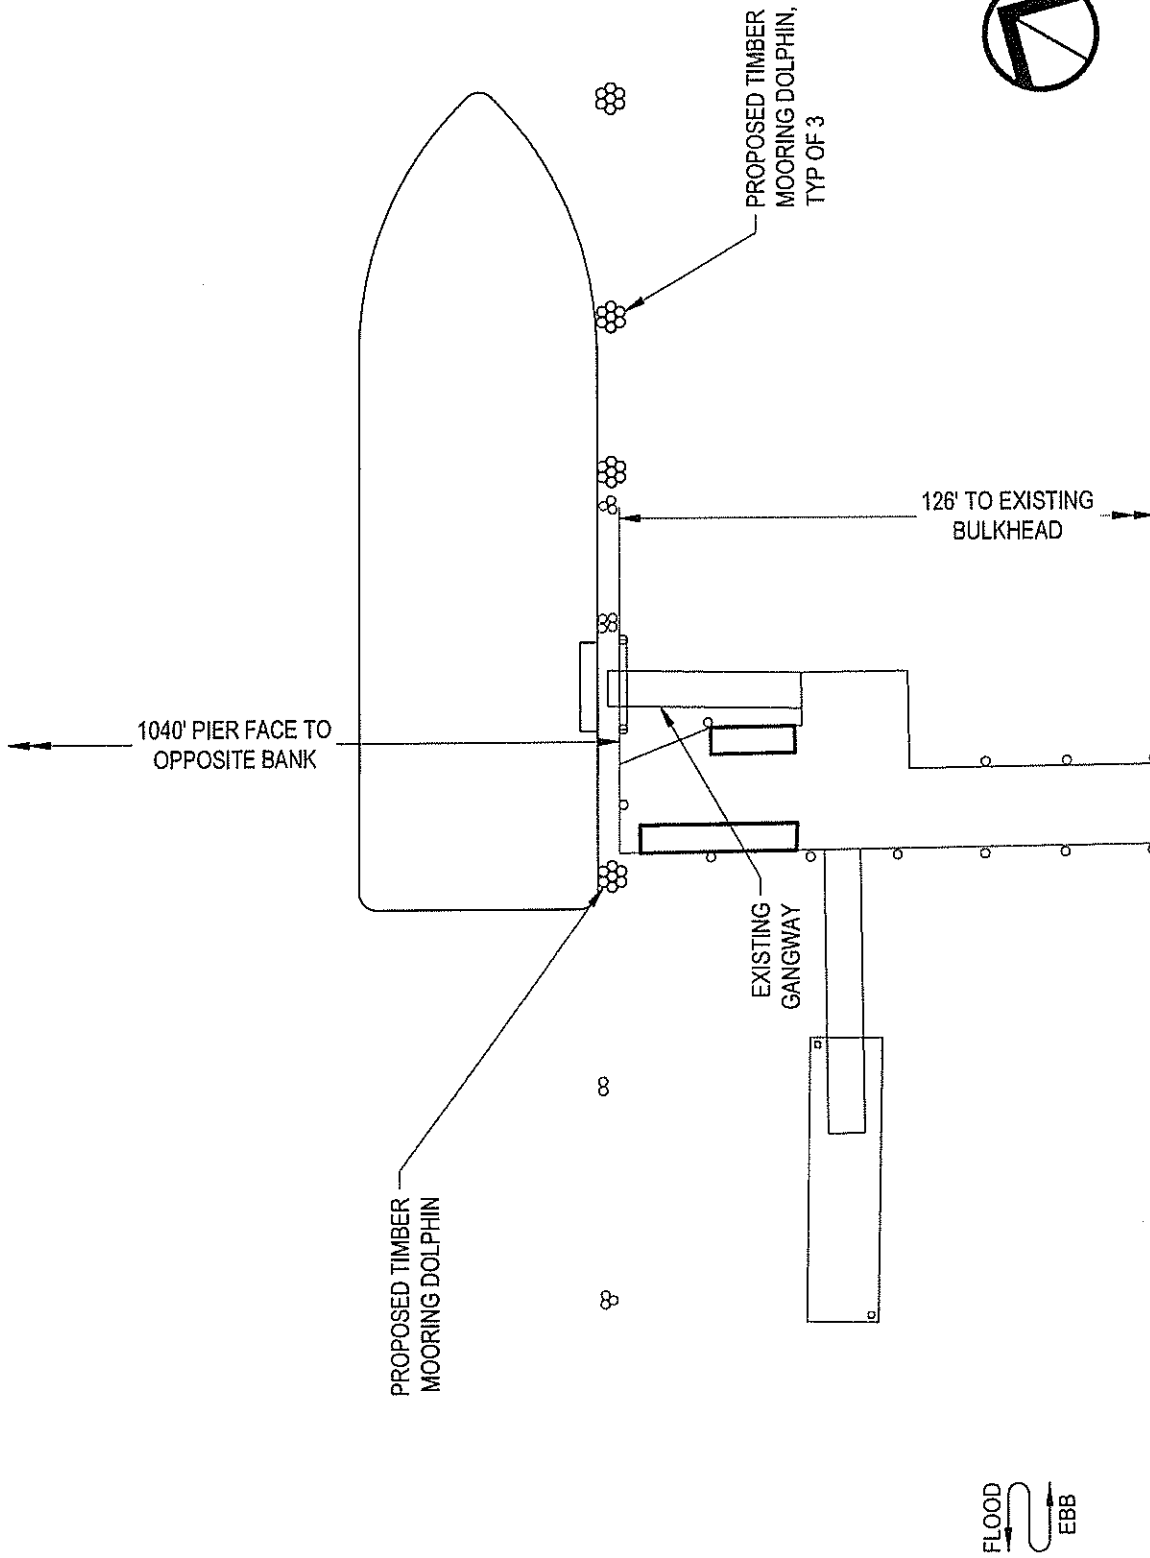



Ball Maritime Group, LLC
 4 Cedar View Court | Savannah, Georgia | 31410 | (912) 662-2914
 www.ballmaritime.com
 Copyright © 2020

GENERAL NOTES:

SCALE: 1"=20'

(IN FEET)

0 10' 20' 40'


PROPOSED CONDITIONS		SKIDAWAY INSTITUTE FUEL DOCK UPGRADES	
PROPOSED ACTIVITY: DOCK UPGRADES		SKIDAWAY ISLAND, GEORGIA	
Applicant: UNIVERSITY OF GEORGIA			
Date: 09-09-22		Datum: NAVD88	
County: CHATHAM		Scale: 1" = 20'	
Job#: 22-1012		Sheet: 4 of 5	

TOP OF PILE: EL 15.00

MHW: EL 3.36

MLW: EL (-) 3.56

BOTTOM: EL (+) 12.00

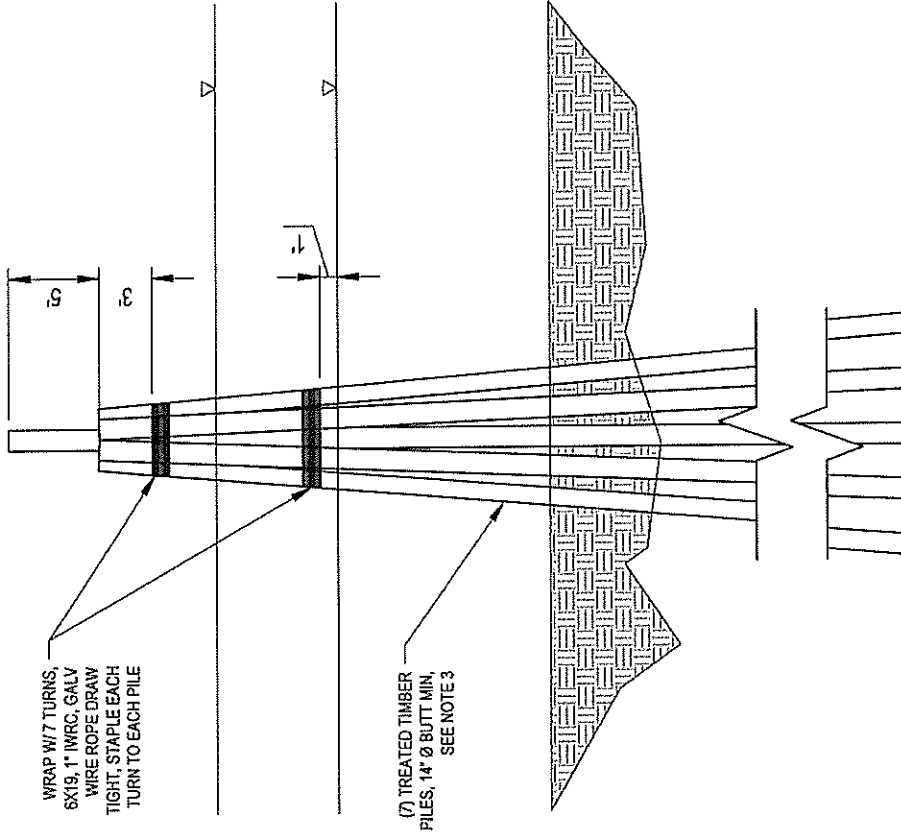

- NOTES:
1. DEPTH OF MUD LINE VARIES. DRIVE EACH PILE TO A MIN DEPTH OF 35' BELOW MUD LINE.
 2. TOP OF PILES TO BE WRAPPED W/ GRP AND RESIN, TYP.
 3. FOR THREE PILE DOLPHINS, ONLY INSTALL PILE TO 1 FT BELOW THE BOTTOM WIRE ROPE WRAP AS A SPACER.

A ELEVATION
4 SCALE: 1" = 10'

ELEVATION

PROPOSED ACTIVITY: DOCK UPGRADES

Applicant: UNIVERSITY OF GEORGIA

Date: 09-09-22

County: CHATHAM

JOB#: 22-1012

SCALE: 1" = 10'

DATUM: NAVD88

SHEET: 5 of 5

SKIDAWAY INSTITUTE FUEL DOCK UPGRADES


SKIDAWAY ISLAND, GEORGIA

GENERAL NOTES:

SCALE: 1"=10' (IN FEET)



Ball Maritime Group, LLC
4 Cedar View Court | Savannah, Georgia | 31410 | (912) 662-2914
www.ballmaritime.com
Copyright © 2020

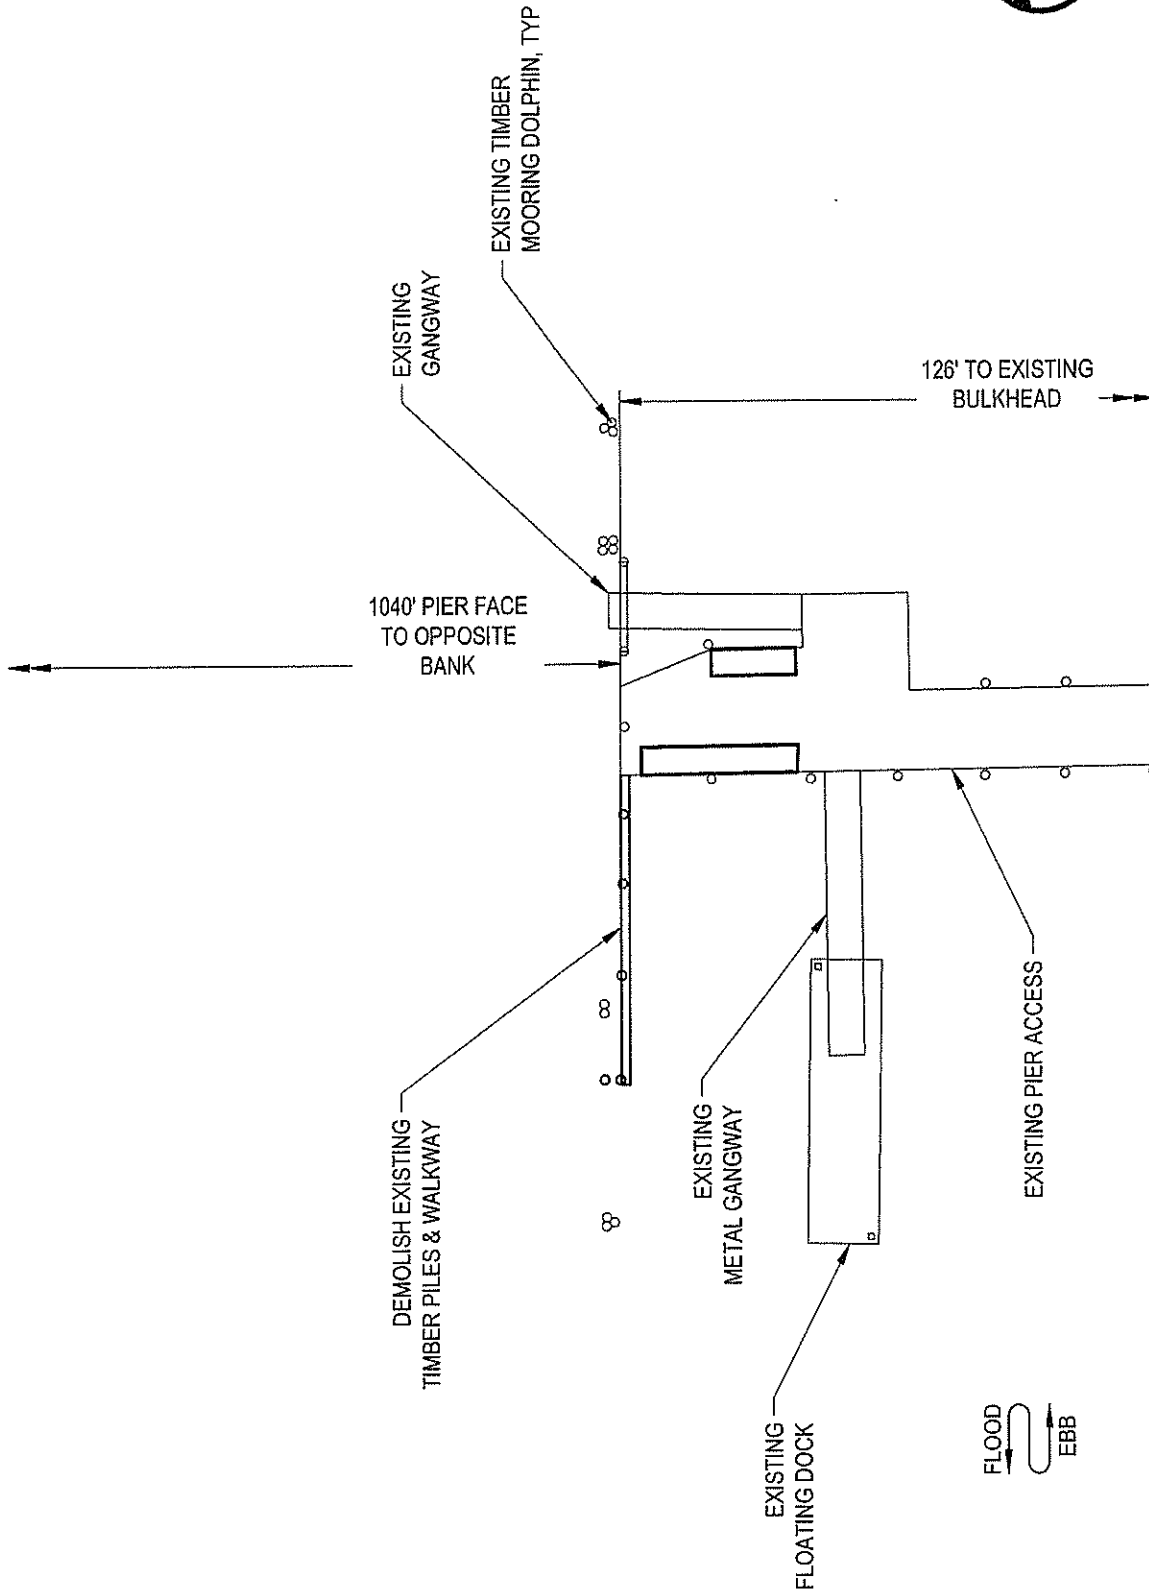

EXISTING CONDITIONS

PROPOSED ACTIVITY: DOCK UPGRADES

Applicant: UNIVERSITY OF GEORGIA

Date: 09-09-22

County: CHATHAM

JOB #: 22-1012

SCALE: 1" = 20'

DATE: NAVD83

SHEET: 3 of 5

GENERAL NOTES:

SCALE: 1"=20'

(IN FEET)

0 10' 20' 40'

Ball Maritime Group, LLC

4 Cedar View Court | Savannah, Georgia | 31410 | (912) 662-2914

www.ballmaritime.com

Copyright © 2020