


RECEIVED  
 NOV 07 2019  
 GADNR

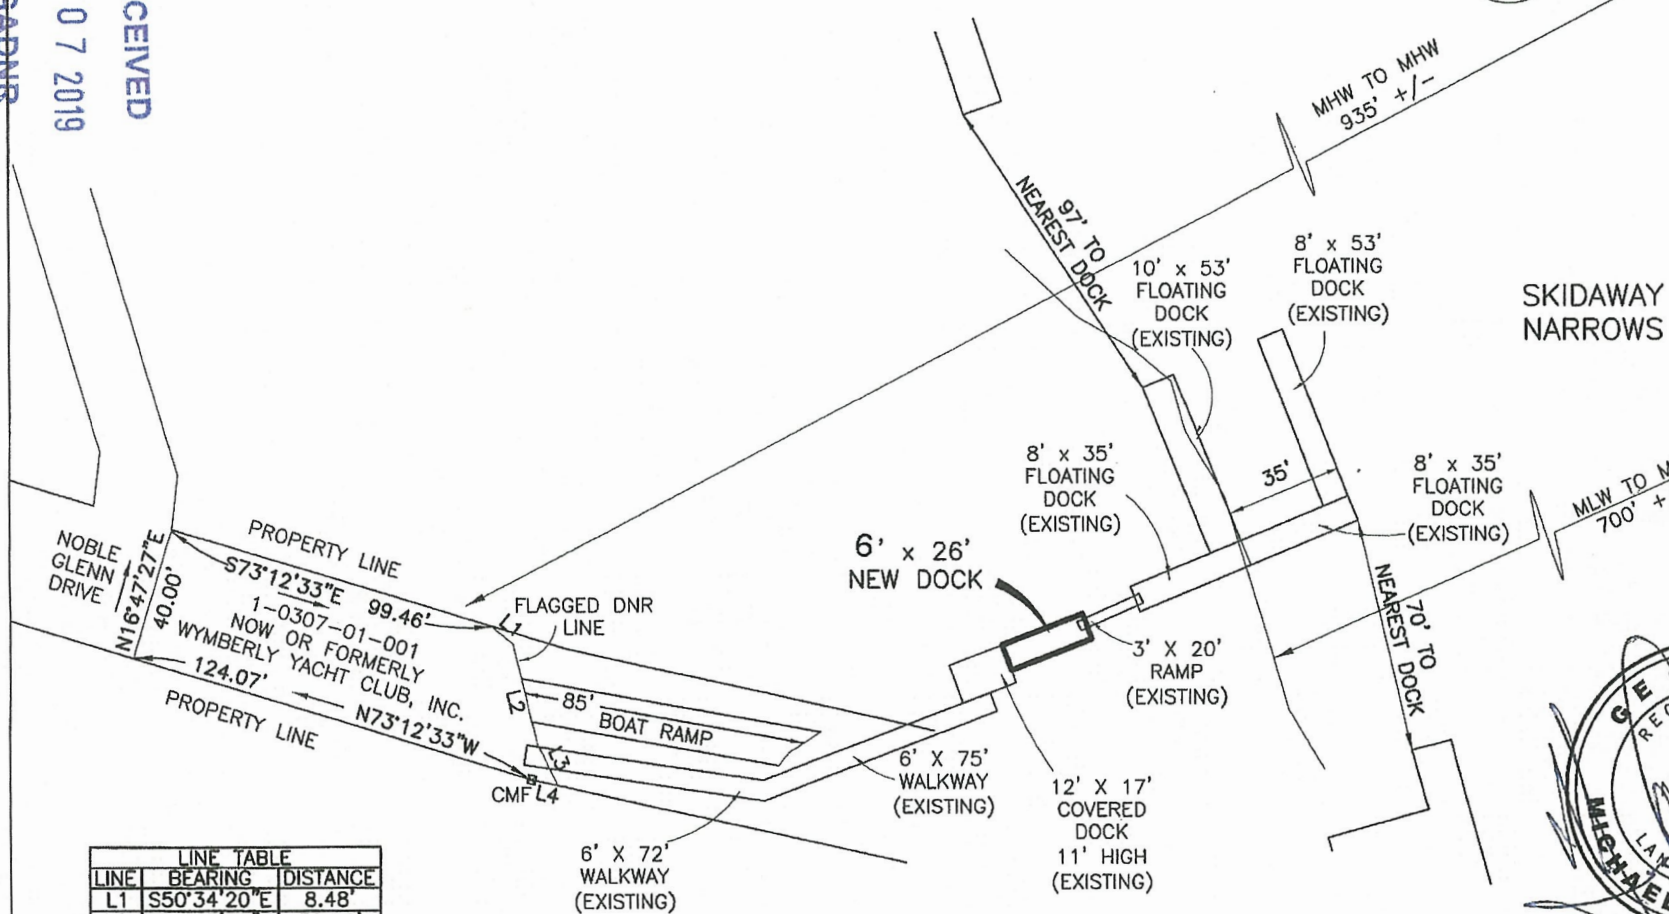


SKIDAWAY  
 NARROWS



Michael A. Hussey  
 Ga. Reg. L.S. No. 2509

LINE	BEARING	DISTANCE
L1	S50°34'20"E	8.48'
L2	S13°45'16"E	30.28'
L3	S26°24'13"E	13.77'
L4	N77°35'33"W	8.06'

**PLAN VIEW**

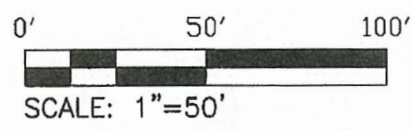

SUNDIAL LAND SURVEYING, PC  
 LSF000957  
 1190B KING GEORGE BLVD  
 SAVANNAH, GA 31419  
 912-235-2477  
 mhussey@sundiallandsurveying.com  
 sundiallandsurveying.com

**DOCK EXHIBIT**  
 PROPOSED NEW DOCK FOR THE  
 WYMBERLY YACHT CLUB, ISLE  
 OF HOPE, CHATHAM COUNTY,  
 GEORGIA

DATE: 10-01-2019