


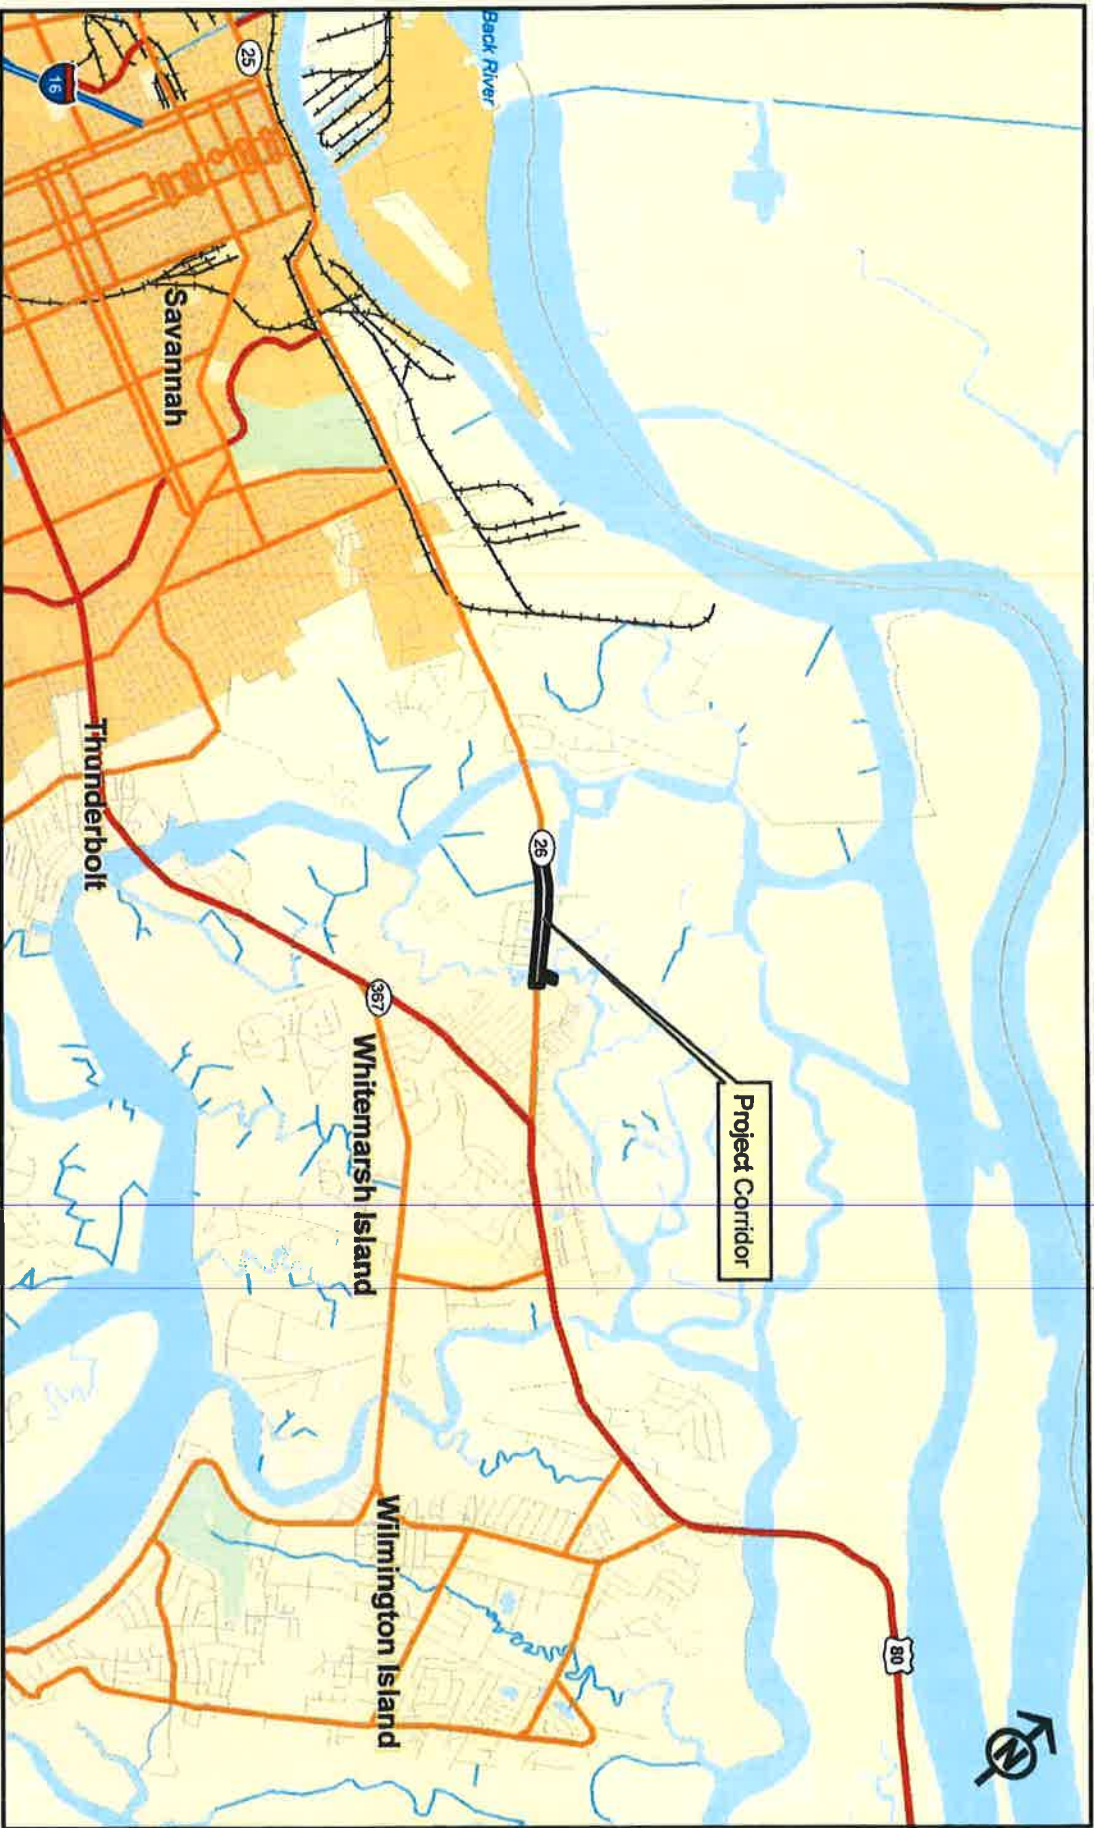

 Project Limits


slight environmental consultants, inc.
31 Park of Commerce Way, Suite 200B
Savannah, Georgia 31405
phone (912) 232-0451
fax (912) 232-0453

Location Map
Islands Expressway at Oatland Island
Chatham County, Georgia


 1 Miles

Exhibit Date: April 1, 2019
Drawn By: BMW
Reviewed By: DJP
Job Number: 01-18-114


CHATHAM COUNTY, GEORGIA
ISLANDS EXPRESSWAY AT OATLAND ISLAND
ROAD OPERATIONAL IMPROVEMENTS

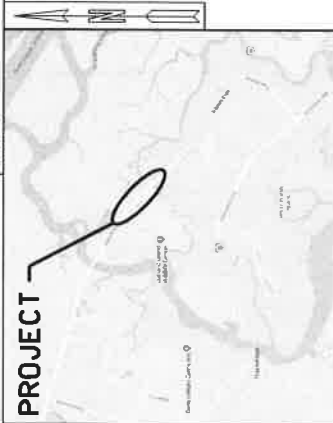


LOCATION SKETCH

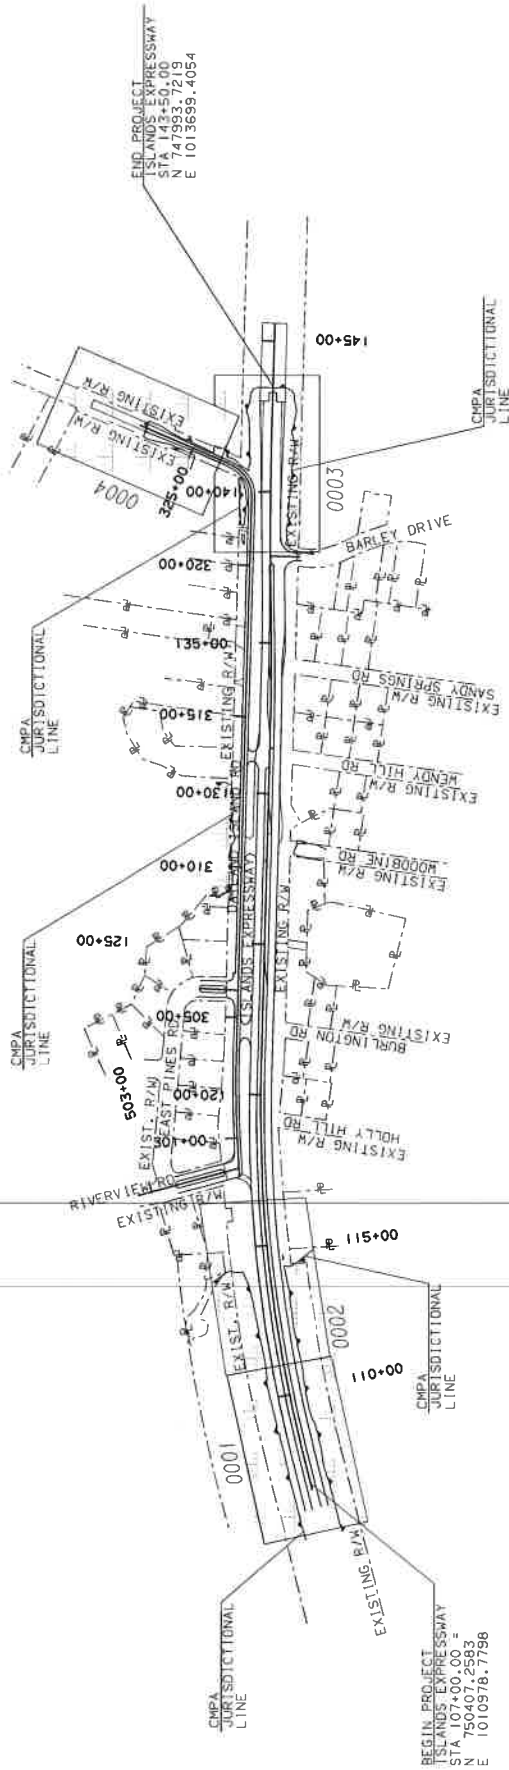

IMPACT SUMMARY		TOTAL ACRES
MARSH FILL - MARSH TEMPORARY DISTURBANCE -		0.165 0.561

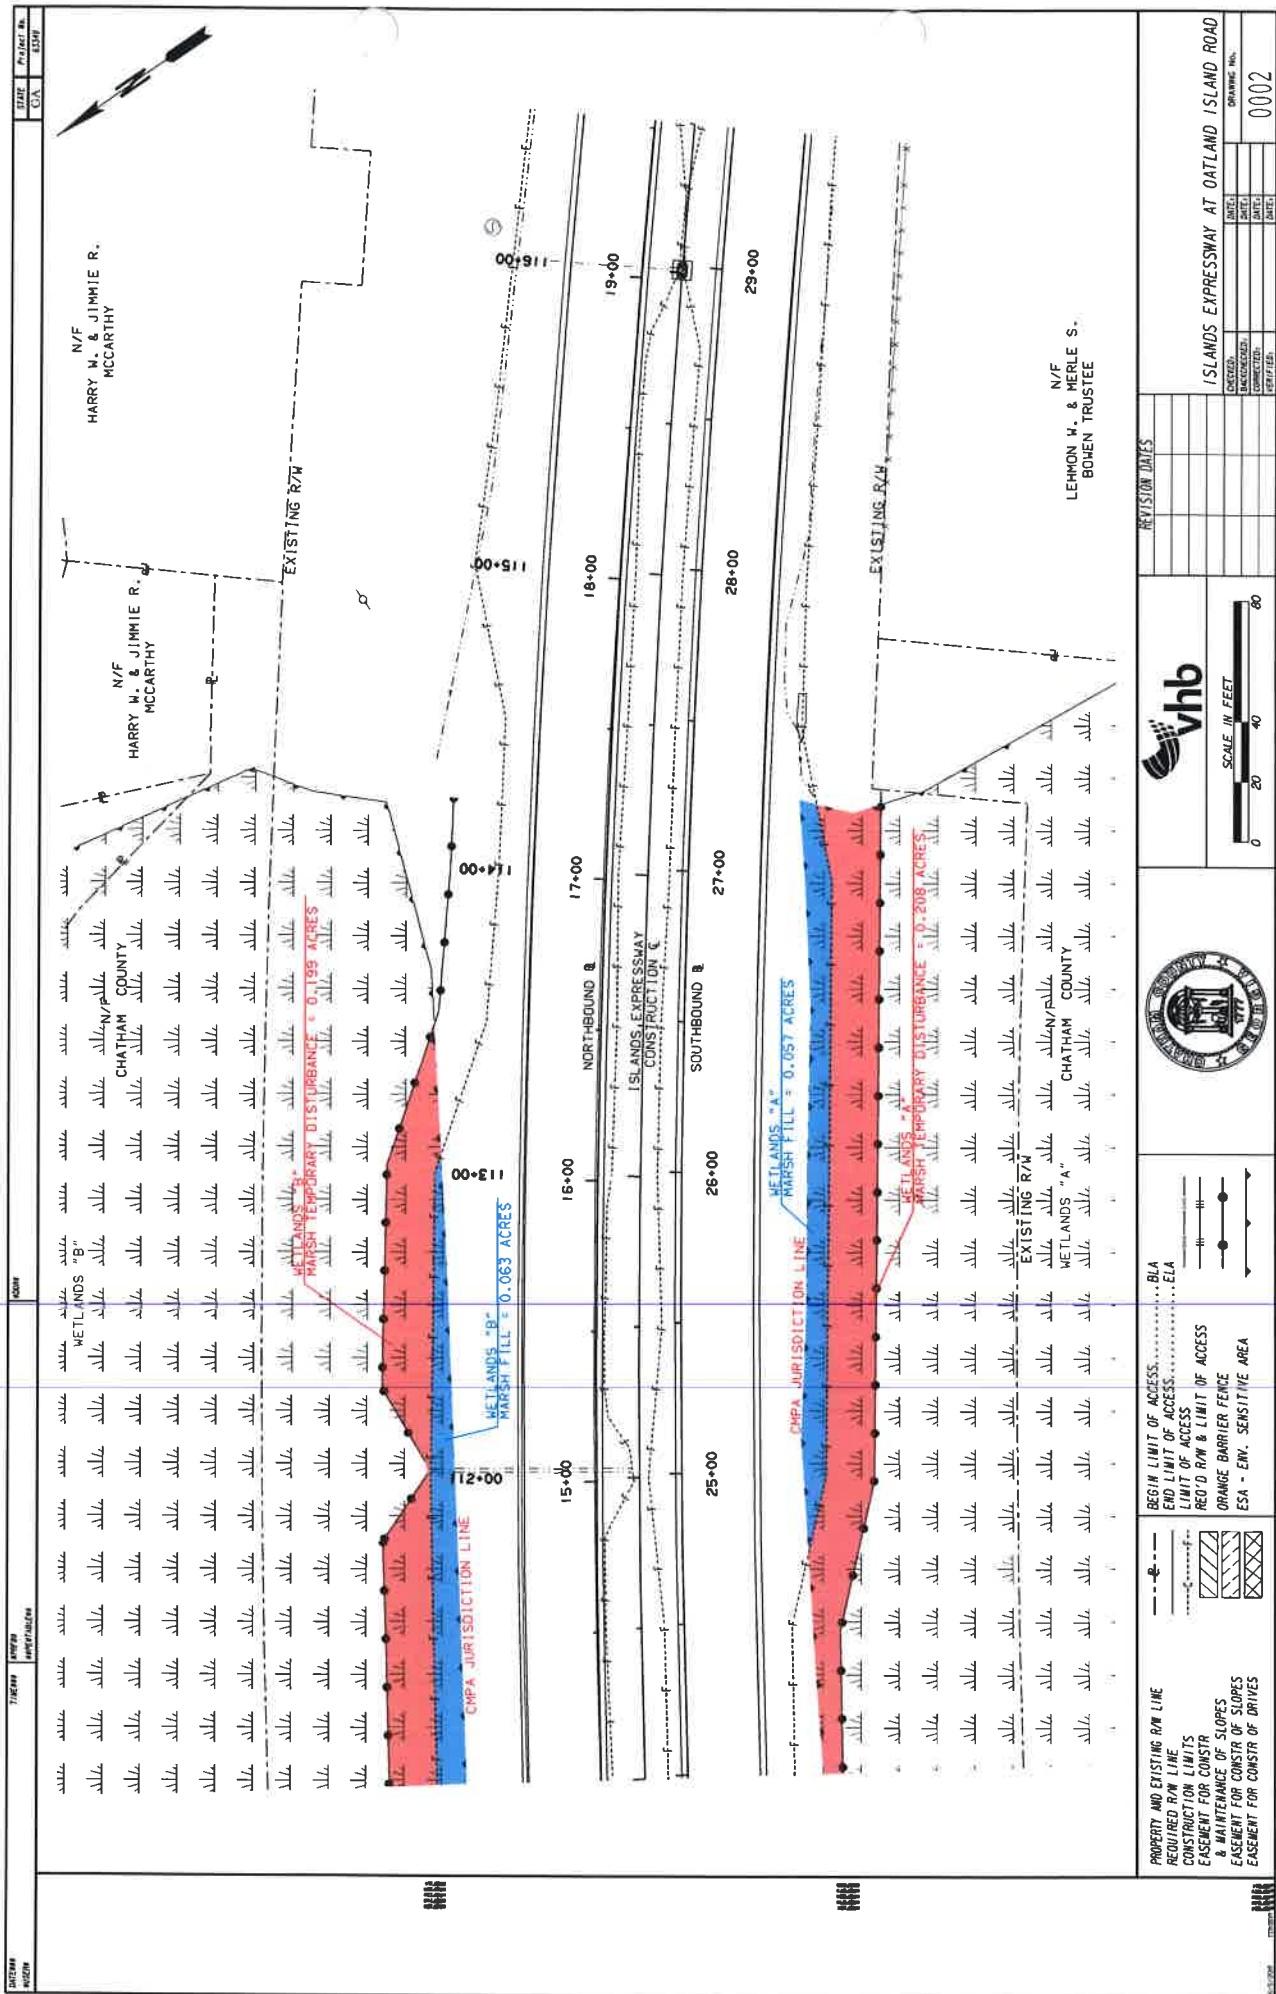

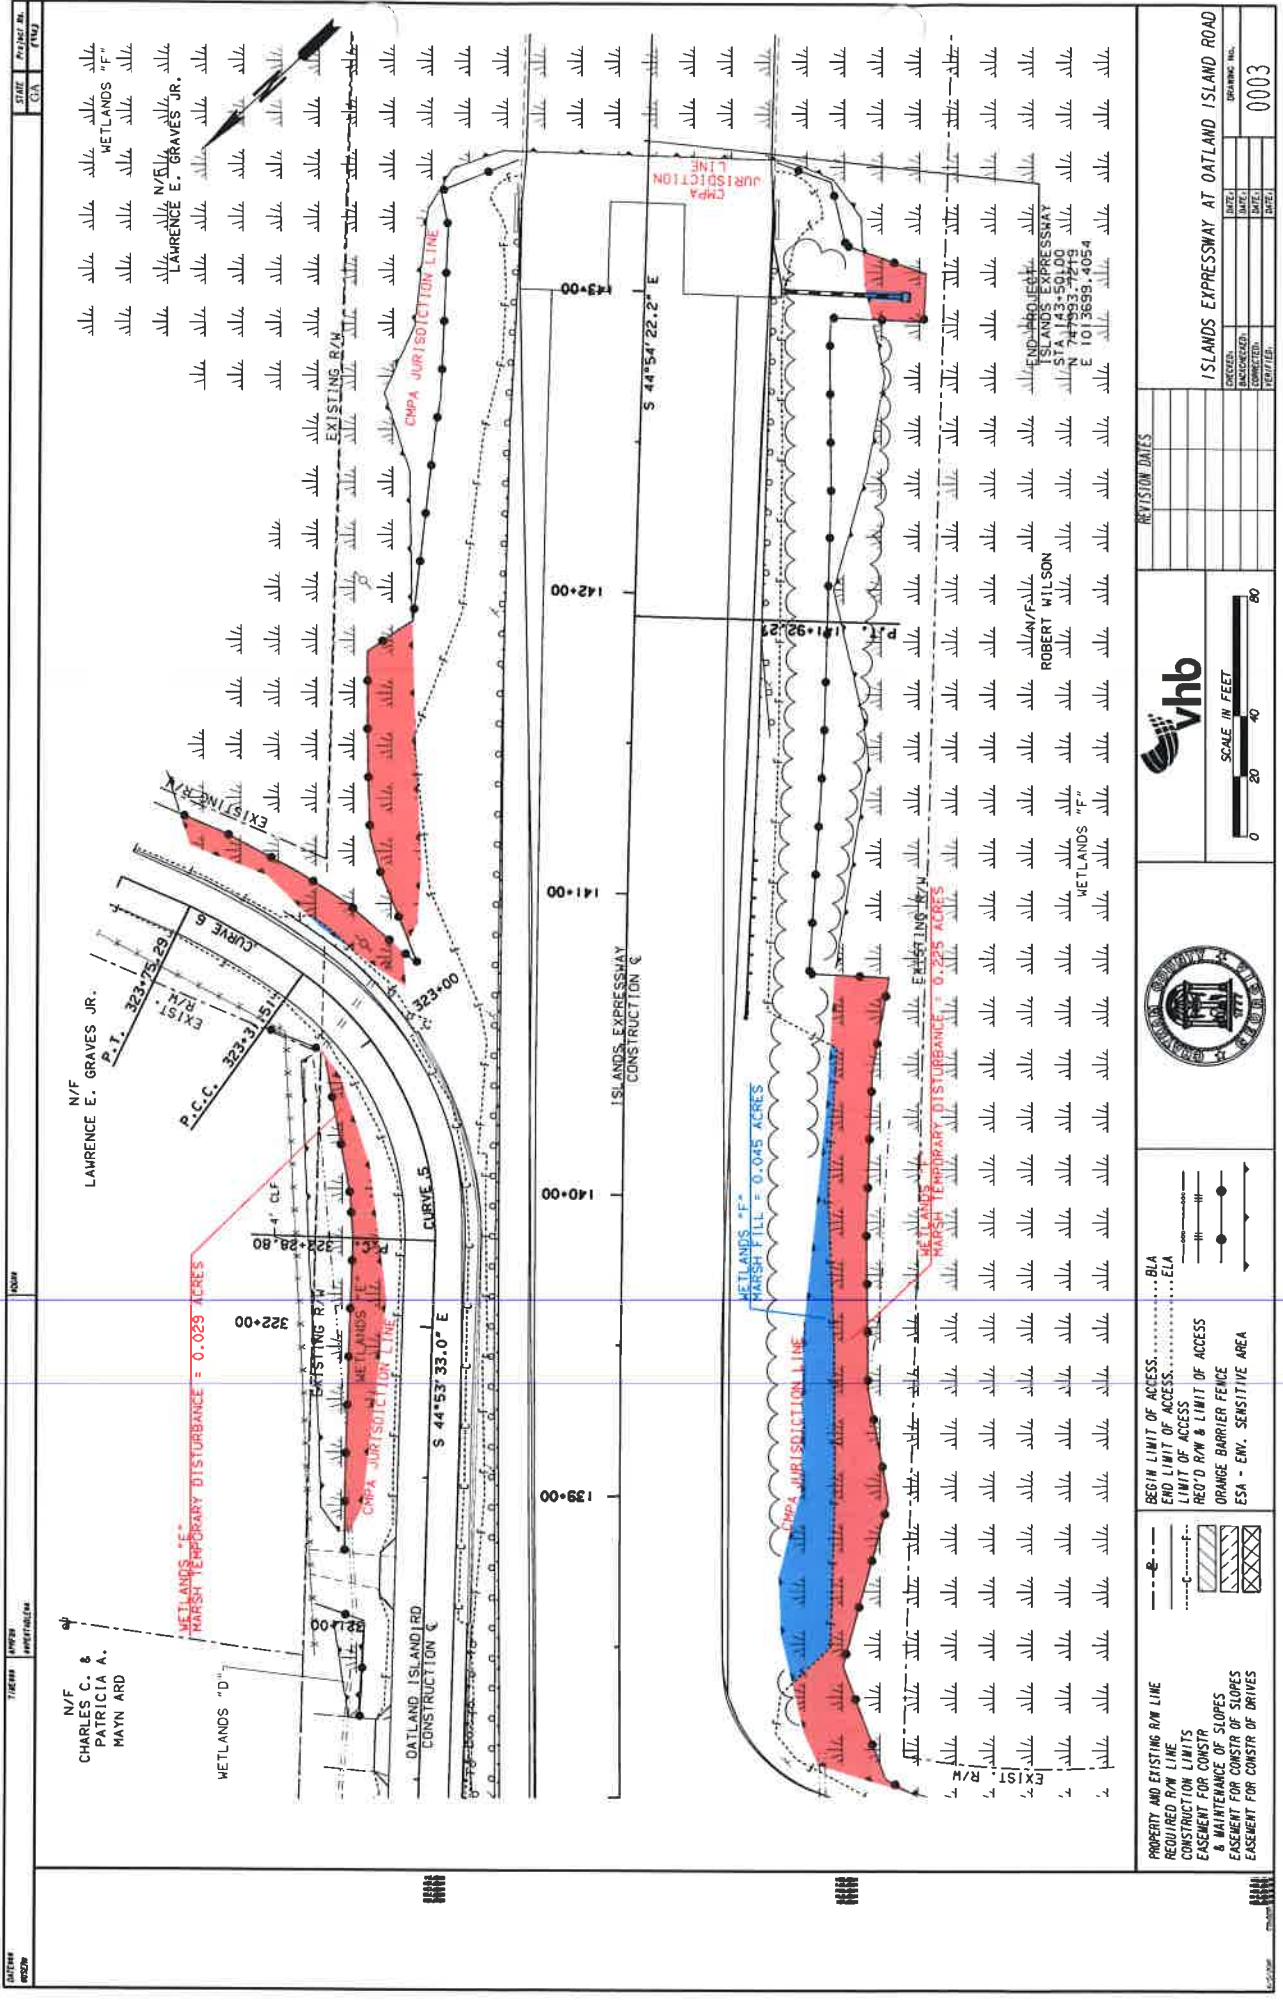


PROPERTY AND EXISTING R/W LINE

REQUIRED R/W LINE

CONSTRUCTION LIMITS

EASEMENT FOR CONSTRUCTION

EASEMENT FOR MAINTENANCE OF SLOPES

EASEMENT FOR CONSTRUCTION OF DRIVES

BEGIN LIMIT OF ACCESS

END LIMIT OF ACCESS

LIMIT OF ACCESS

RED D R/W & LIMIT OF ACCESS

ORANGE BARRIER FENCE

ESA - ENV. SENSITIVE AREA

LEGEND


SCALE IN FEET

0 20 40 80

ISLANDS EXPRESSWAY AT OTLAND ISLAND ROAD

DRAWING NO.


0003



CHATHAM COUNTY, GEORGIA
PLAN AND PROFILE OF PROPOSED
ISLANDS EXPRESSWAY AT OATLAND ISLAND
ROAD OPERATIONAL IMPROVEMENTS

CHATHAM COUNTY


FEDERAL ROUTE • N/A
STATE ROUTE • N/A
P.I. NO. N/A

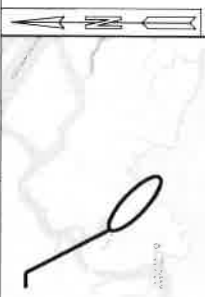

LOCATION SKETCH

DESIGN DATA FOR ISLANDS EXPRESSWAY:
TRAFFIC ADJ.(2039): 26,900
DIRECTIONAL DIST: 60/40
24 HR/ TRUCKS %: 3.5%
SPEED DESIGN: 55 MPH/ 25 MPH

NOTE: TRAFFIC DATA WAS
TAKEN FROM THE FEDERAL AID
PROJECT CSBRG-0007-00(128)

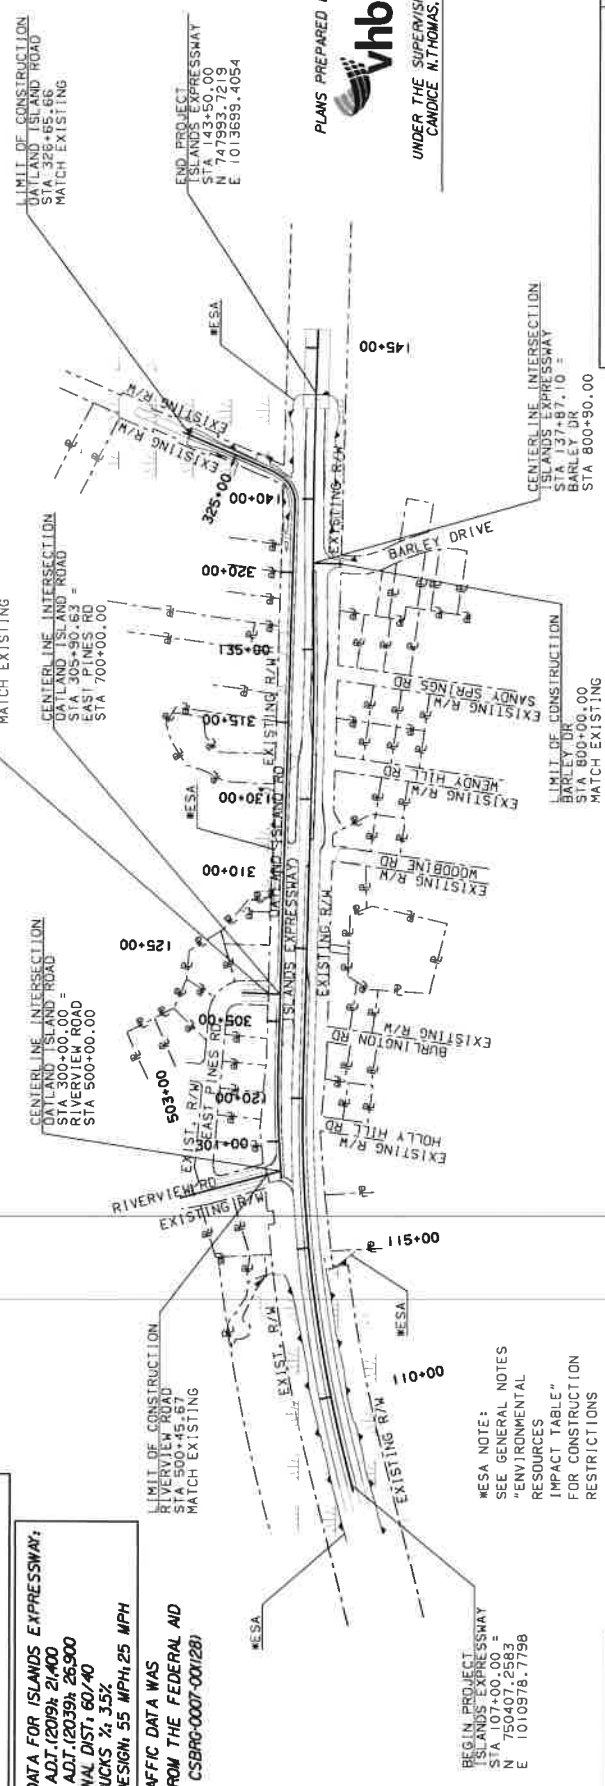

PLANS PREPARED BY:

 **vhb**

UNDER THE SUPERVISION OF:
CANDICE N. THOMAS, P.E.

[illegible]

		CHATHAM COUNTY COUNTY NUMBER 051
		TOTAL MILES
	LENGTH OF PROJECT	
	NET LENGTH OF ROADWAY	0.691
	NET LENGTH OF PROJECT	0.691
	NET LENGTH OF PROJECT	0.691
	NET LENGTH OF EXCEPTIONS	0.000
	GROSS LENGTH OF PROJECT	0.691

[illegible]


THIS PROJECT IS 100% IN CONGRESSIONAL DISTRICT NO. 1
THIS PROJECT IS 100% IN CHATHAM CO COMMISSION DISTRICT 3
THIS PROJECT IS 100% IN CHATHAM COUNTY



THE DATA TOGETHER WITH ALL OTHER INFORMATION SHOWN ON THESE PLANS OR IN ANYWAY INDICATED THEREBY WHETHER BY DRAWINGS OR NOTES, OR IN ANY OTHER MANNER, ARE BASED UPON FIELD INVESTIGATIONS AND ARE BELIEVED TO BE INDICATIVE OF ACTUAL CONDITIONS, HOWEVER, THE SAME ARE SHOWN AS INFORMATION ONLY ARE NOT GUARANTEED, AND DO NOT BIND THE DEPARTMENT OF TRANSPORTATION IN ANY WAY. THE ATTENTION OF BIDDER IS SPECIFICALLY DIRECTED TO SUBSECTIONS 0244.02-05 AND 0403 OF THE SPECIFICATIONS.

A vertical scale bar labeled "SCALE IN FEET" with markings at 0, 200, 400, and 600.

01-0001

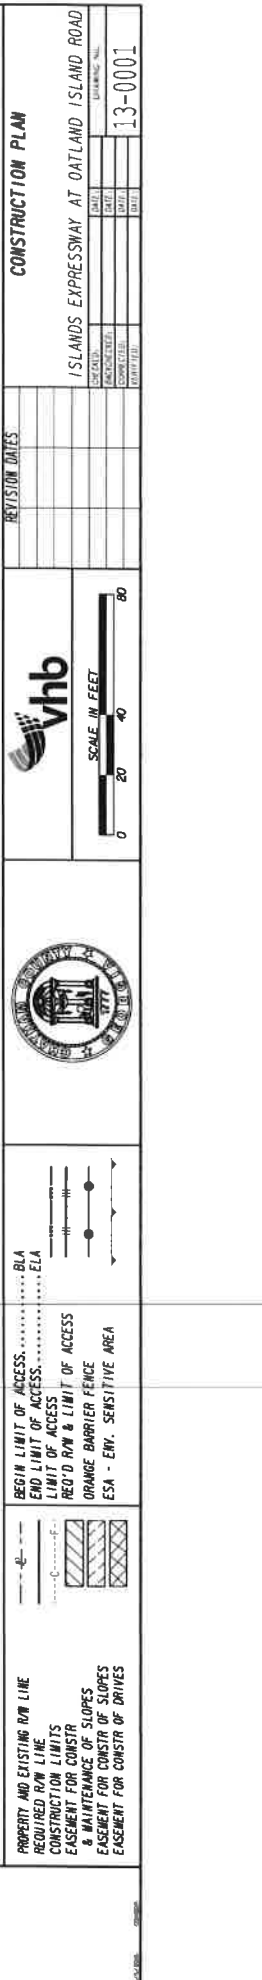



WESA NOTE:
SEE GENERAL NOTES
"ENVIRONMENTAL
RESOURCES
IMPACT TABLE"
FOR CONSTRUCTION
RESTRICTIONS





MAINTENANCE OF SLOPES
EASEMENT FOR CONSTRUCTION OF SLOPES
EASEMENT FOR CONSTRUCTION OF DRIVES

ORANGE BARRIER FENCE
ESA - ENV. SENSITIVE AREA

SECTION 1

SECTION 2

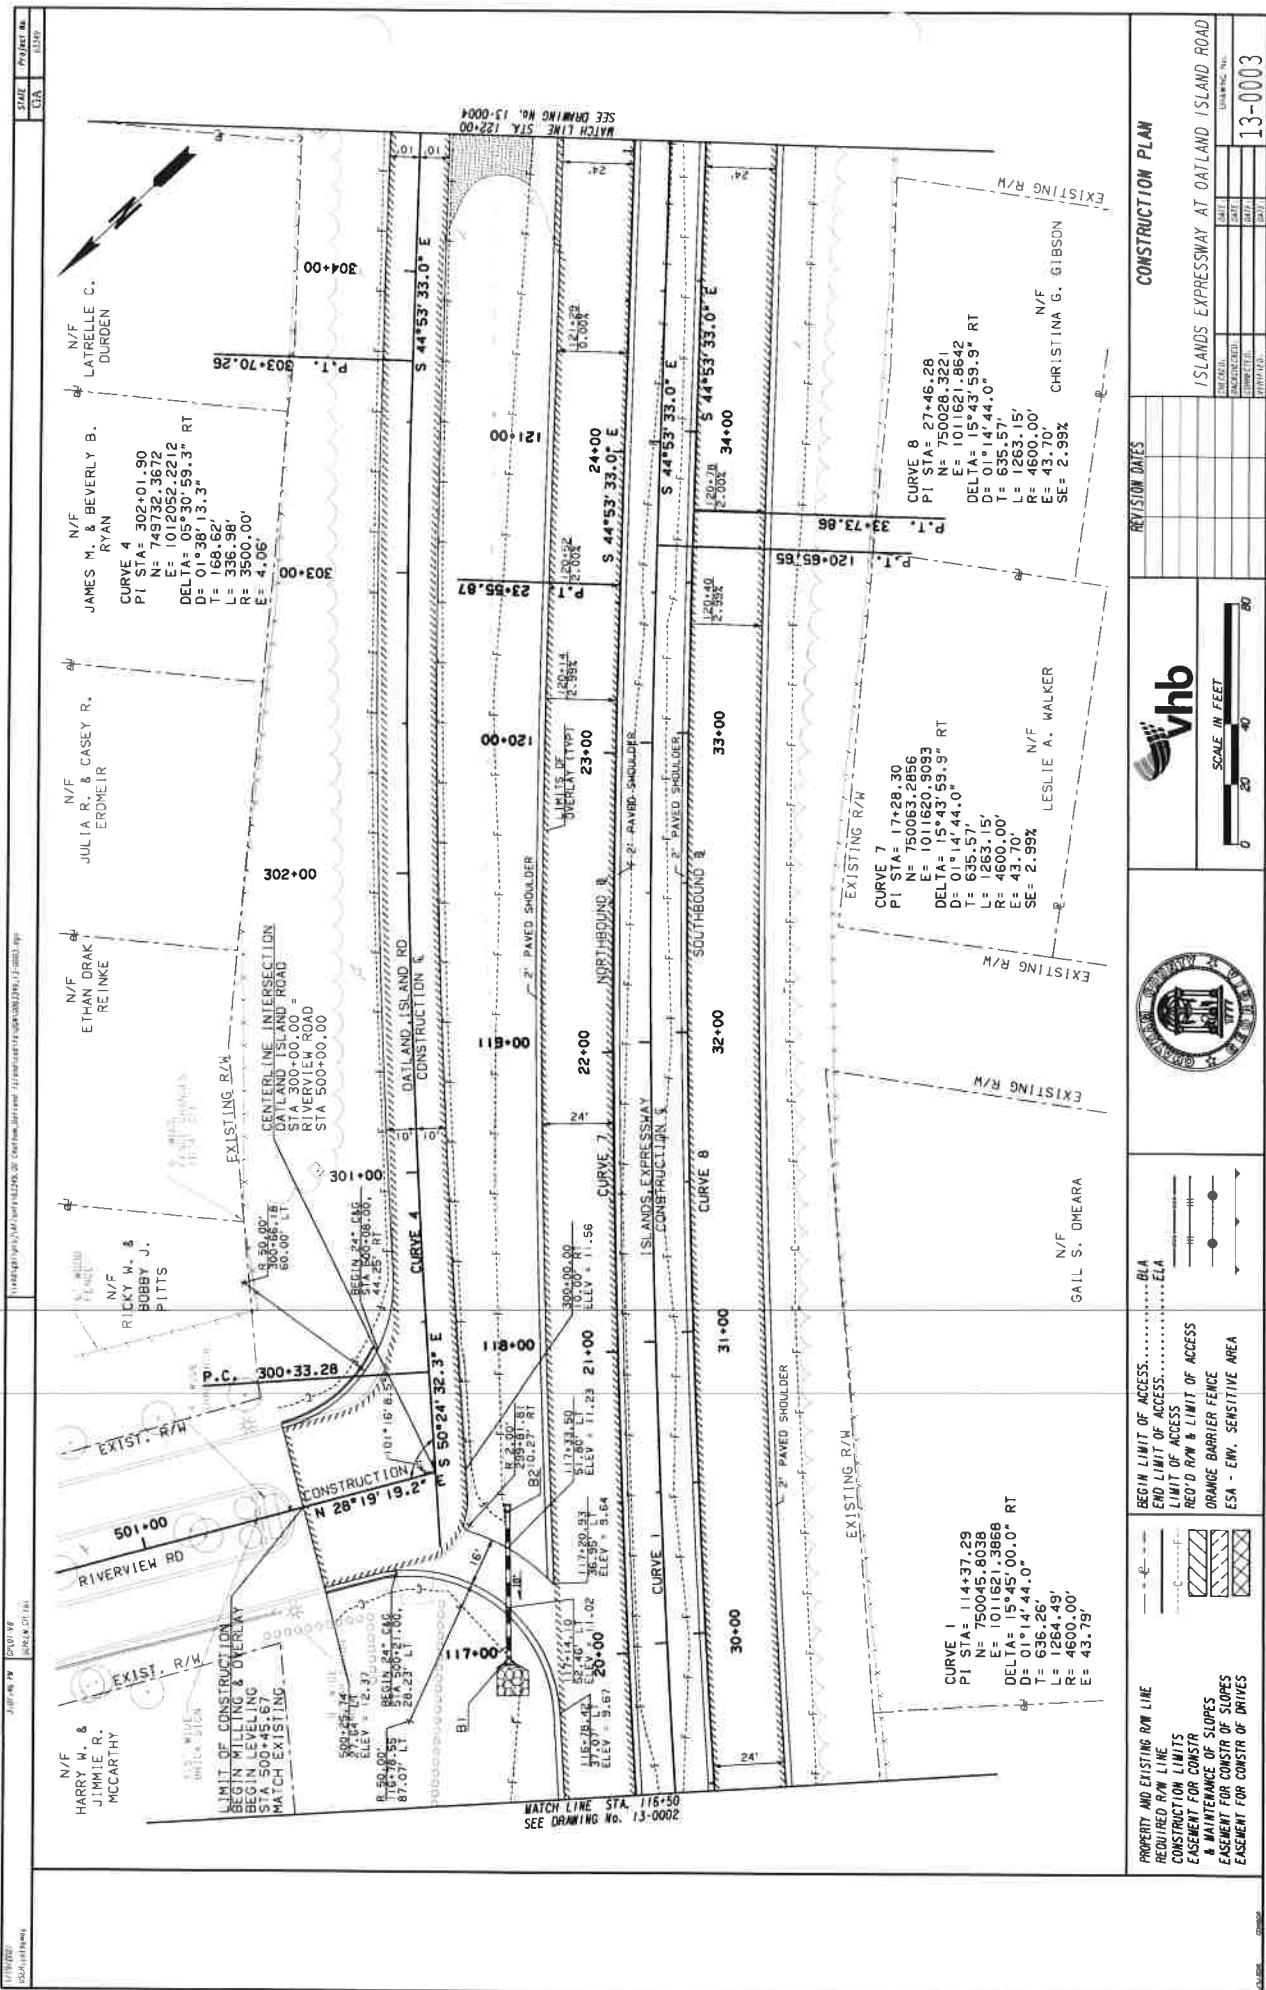



■ESA NOTE:
SEE GENERAL NOTES
"ENVIRONMENTAL
RESOURCES
IMPACT TABLE"
FOR CONSTRUCTION
RESTRICTIONS

PROPERTY AND EXISTING ROW LINE						REVISION DATES	CONSTRUCTION PLAN
ACQUIRED ROW LINE							
CONSTRUCTION LIMITS							
EASEMENT FOR CONST. SLOPES							
EASEMENT FOR CONST. OF SLOPES							
EASEMENT FOR CONST. OF DRIVEWAYS							



