


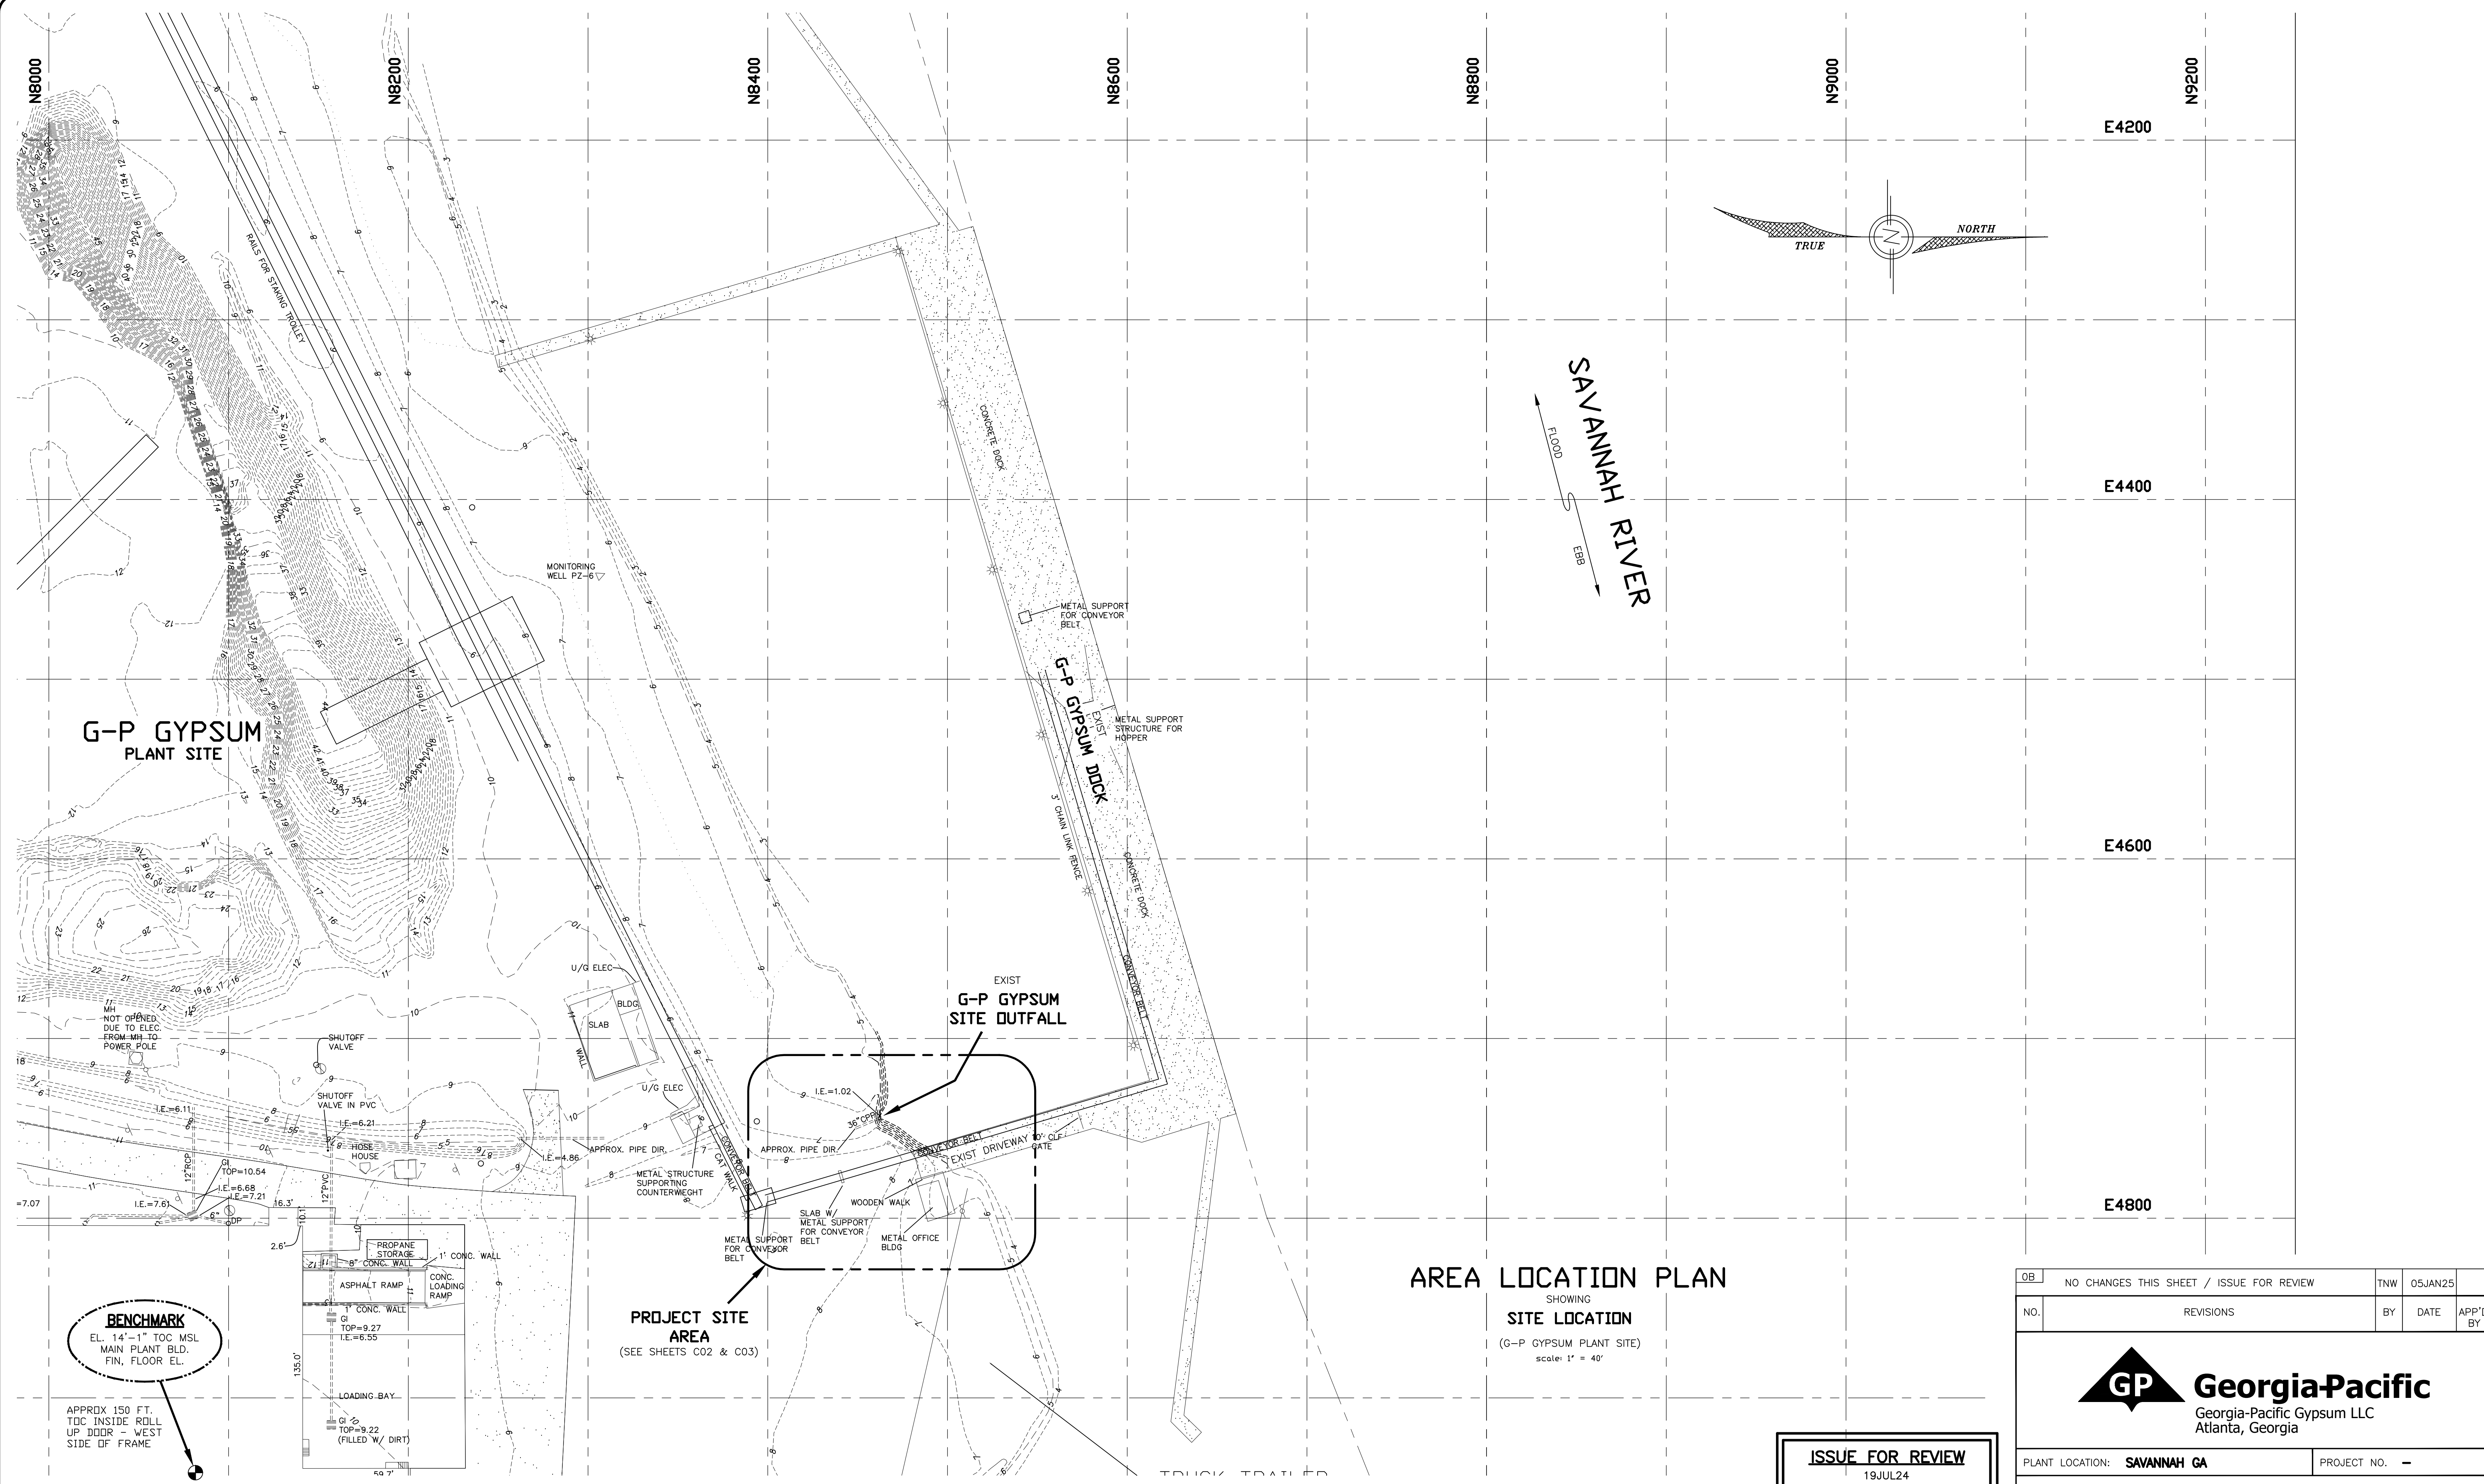

AREA LOCATION PLAN
SHOWING
SITE LOCATION
(G-P GYPSUM PLANT SITE)
Scale: 1" = 40'

ISSUE FOR REVIEW
19JUL24
NOT FOR CONSTRUCTION

DIMENSIONS SHOWN SHALL BE CONSIDERED TO BE APPROXIMATE.
CONTRACTOR SHALL FIELD VERIFY ALL DIMENSIONS AS NEEDED,
PRIOR TO FABRICATION.

MELLC DWG. NO. MEL23-1131-GPS_R0.dwg



MacAljon
Engineering

SERVING INDUSTRY
Consulting Engineers
Industrial / Utilities
PO BOX 7000 / 4554 OCEANVIEW RD.
SHORELINE, GA 31416-7000
tel. (912) 236-9333 FAX (912) 236-1925


MELLC ENG. REVIEW
TNW 29OCT23

This document contains unpublished, confidential and proprietary information belonging to Georgia-Pacific Gypsum LLC or its affiliates. No disclosure, copying, distribution or use of any portion of the contents of these materials, for any purpose, may be made without the express written permission of Georgia-Pacific Gypsum LLC. © 2018 Georgia-Pacific Gypsum LLC. All rights reserved.

0B	NO CHANGES THIS SHEET / ISSUE FOR REVIEW		TNW	05JAN25	
NO.	REVISIONS		BY	DATE	APP'D. BY
Georgia-Pacific Georgia-Pacific Gypsum LLC Atlanta, Georgia					
PLANT LOCATION: SAVANNAH GA			PROJECT NO. -		
PLANT OUTFALL SHUTOFF VALVE CIVIL SITE LOCATION PLAN					
DRAWN BY:	TNW	SCALE:	AS SHOWN	DRAWING NUMBER	REV. NO.
CHECKED BY:	TNW	DATE:	05JAN25	C01	0B
APPROVED BY:	-	LOCATION:	SHORELINE		
				SHEET:	NO.

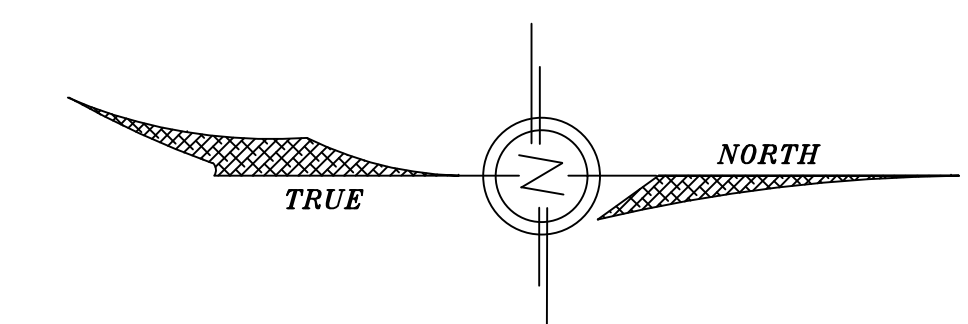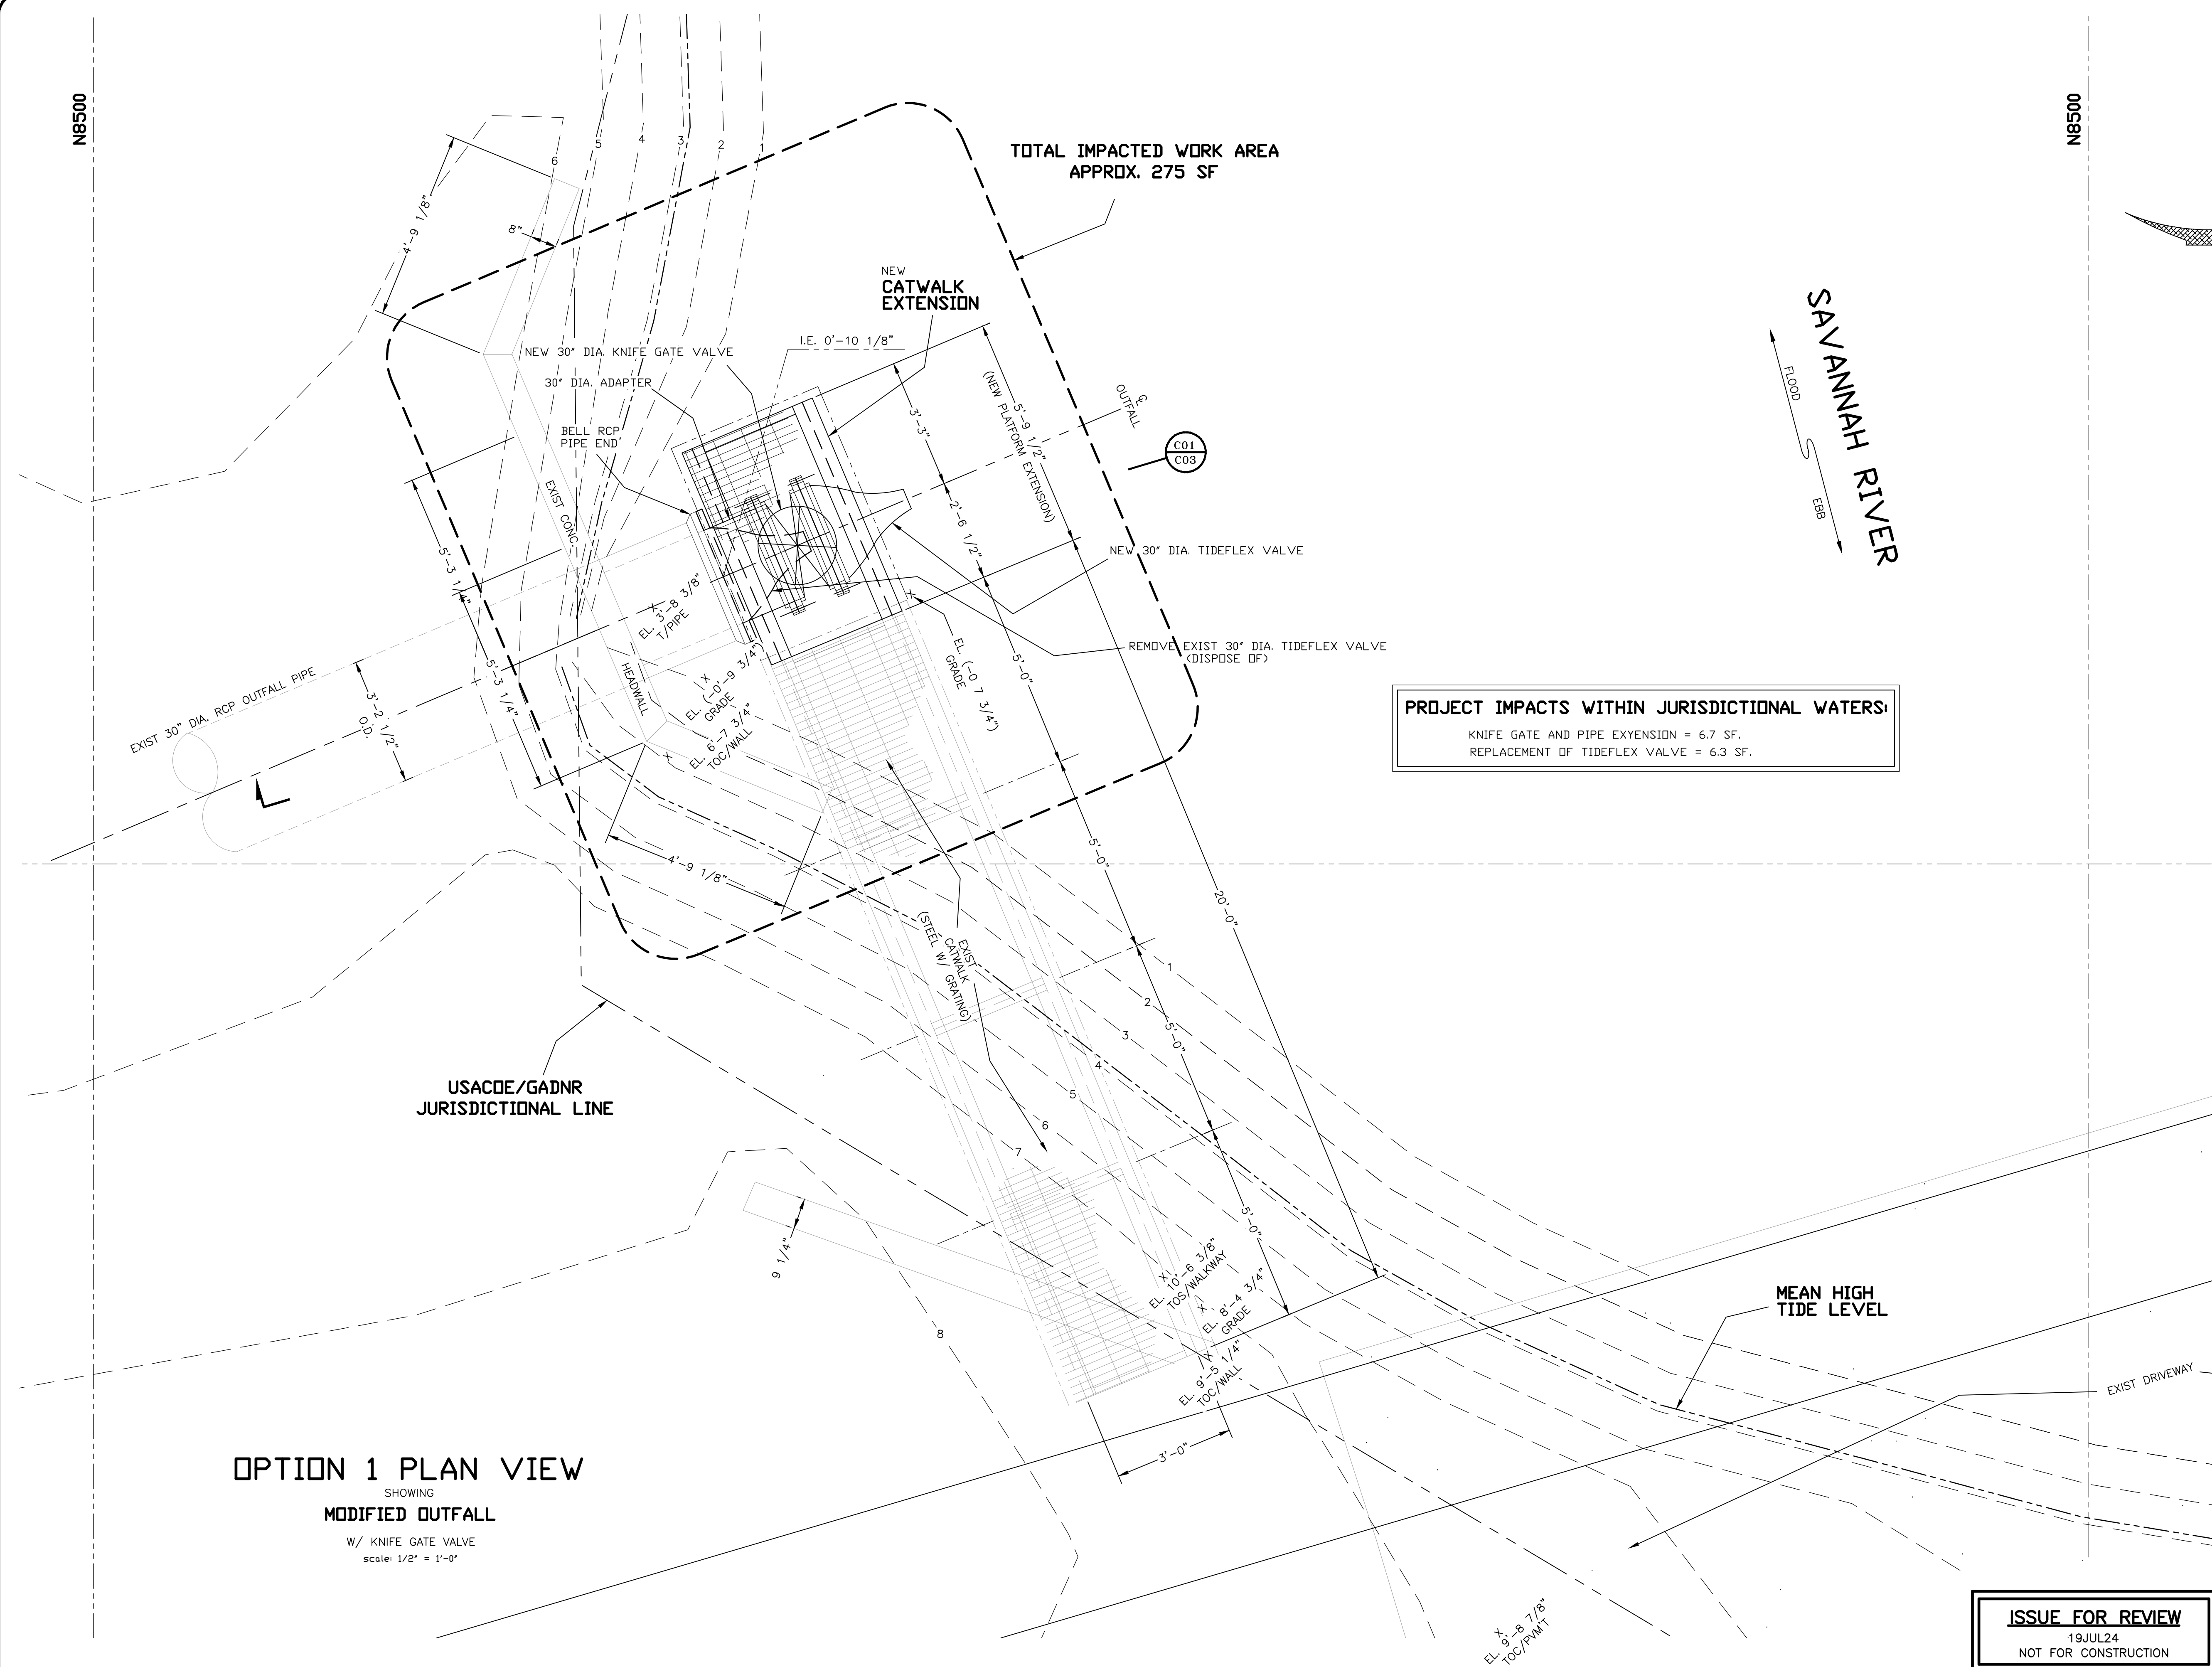

- SITE & BOUNDARY LEGEND**
- I.E. --- INVERT ELEVATION
RCP --- REINFORCED CONCRETE PIPE
- XEL XXXX
T/P/M/T --- EXIST ELEVATION / TOP OF PAVEMENT
- EL XXXX
T/P/M/T --- NEW ELEVATION / TOP OF PAVEMENT
- XEL XXXX
GRADE --- EXIST ELEVATION / GRADE

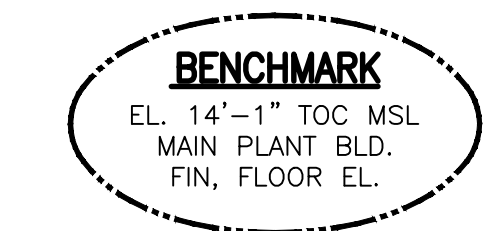

E4850

OB	CHANGES PER M. GOODRICH – ISSUE FOR REVIEW		TNW	05JAN25	
NO.	REVISIONS		BY	DATE	APP'D. BY
Georgia-Pacific Georgia-Pacific Gypsum LLC Atlanta, Georgia					
PLANT LOCATION: SAVANNAH GA			PROJECT NO. -		
PLANT OUTFALL SHUTOFF VALVE CIVIL OUTFALL_MODIFICATIONS–OPTION_1					
DRAWN BY:	TNW	SCALE:	AS SHOWN	DRAWING NUMBER	REV. NO.
CHECKED BY:	TNW	DATE:	05JAN25	C02	0B
APPROVED BY:	-	LOCATION:	SHORELINE	SHEET: NO.	

MELLC DWG. NO. MEL23-1131-GPS_R0.dwg

**MacAljon Engineering**


SERVING INDUSTRY
Consulting Engineers
Industrial / Utilities
PO BOX 7060 / 4524 OCEANVIEW RD.
SAVANNAH, GA 31416-7060
tel: (912) 236-9333 FAX (912) 236-1925

MELLC ENG. REVIEW
TNW 29OCT23

This document contains unpublished, confidential and proprietary information belonging to Georgia-Pacific Gypsum LLC or its affiliates. No disclosure, copying, distribution or use of any portion of the contents of these materials, for any purpose, may be made without the express written permission of Georgia-Pacific Gypsum LLC. © 2018 Georgia-Pacific Gypsum LLC. All rights reserved.

DIMENSIONS SHOWN SHALL BE CONSIDERED TO BE APPROXIMATE. CONTRACTOR SHALL FIELD VERIFY ALL DIMENSIONS AS NEEDED, PRIOR TO FABRICATION.

ISSUE FOR REVIEW
19JUL24
NOT FOR CONSTRUCTION

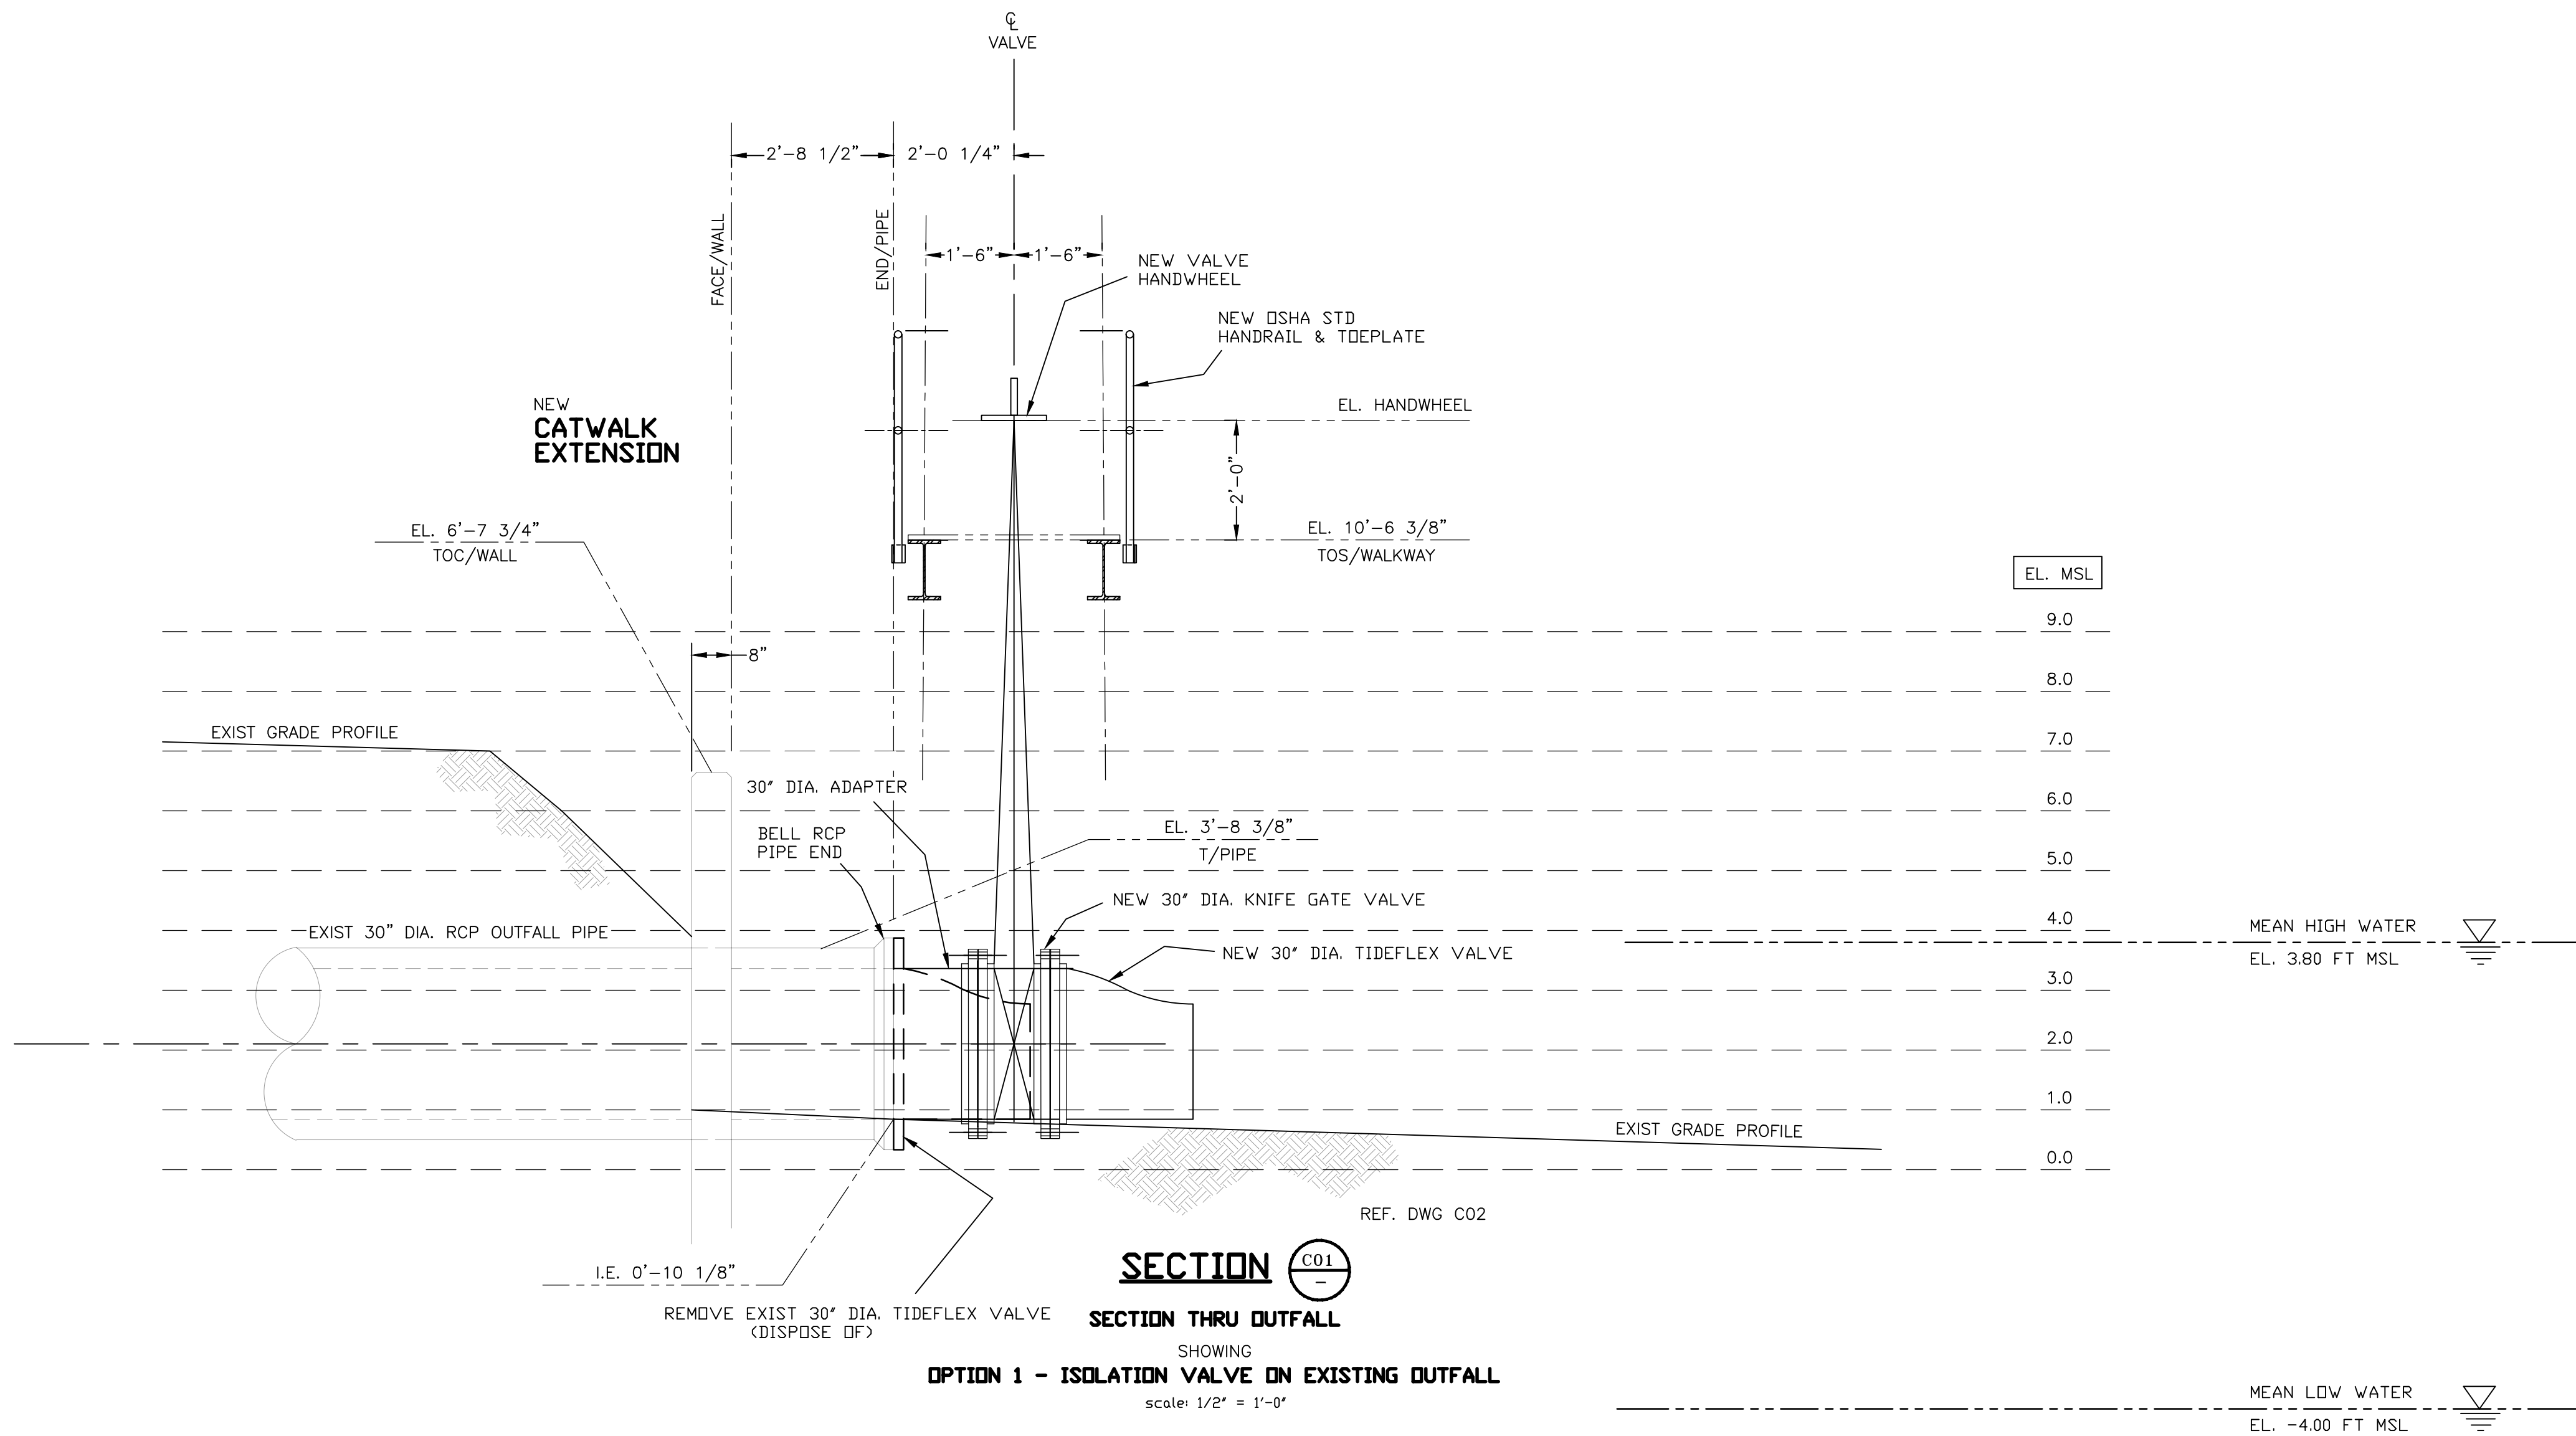

ISSUE FOR REVIEW
19JUL24
NOT FOR CONSTRUCTION

DIMENSIONS SHOWN SHALL BE CONSIDERED TO BE APPROXIMATE.
CONTRACTOR SHALL FIELD VERIFY ALL DIMENSIONS AS NEEDED,
PRIOR TO FABRICATION.

MELLC DWG. NO.	MEL23-1131-GPS_R0.dwg
	SERVING INDUSTRY Consulting Engineers Industrial / Utilities PO BOX 7060 / 4524 OCECHIE RD. SAVANNAH, GA 31416-7060 tel. (912) 236-9333 FAX (912) 236-1925
	MELLC ENG. REVIEW TNW 29OCT23

This document contains unpublished, confidential and proprietary information belonging to Georgia-Pacific Gypsum LLC or its affiliates. No disclosure, copying, distribution or use of any portion of the contents of these materials, for any purpose, may be made without the express written permission of Georgia-Pacific Gypsum LLC. © 2018 Georgia-Pacific Gypsum LLC. All rights reserved.

0B	NO CHANGES THIS SHEET / ISSUE FOR REVIEW			TNW	05JAN25		
NO.	REVISIONS				BY	DATE	APP'D. BY
Georgia-Pacific Georgia-Pacific Gypsum LLC Atlanta, Georgia							
PLANT LOCATION: SAVANNAH GA					PROJECT NO. -		
PLANT OUTFALL SHUTOFF VALVE CIVIL SECTIONS							
DRAWN BY: TNW		SCALE: AS SHOWN		DRAWING NUMBER		REV. NO.	
CHECKED BY: TNW		DATE: 05JAN25		C03		0B	
APPROVED BY: -		LOCATION: SHORELINE					
				SHEET:		NO.	