


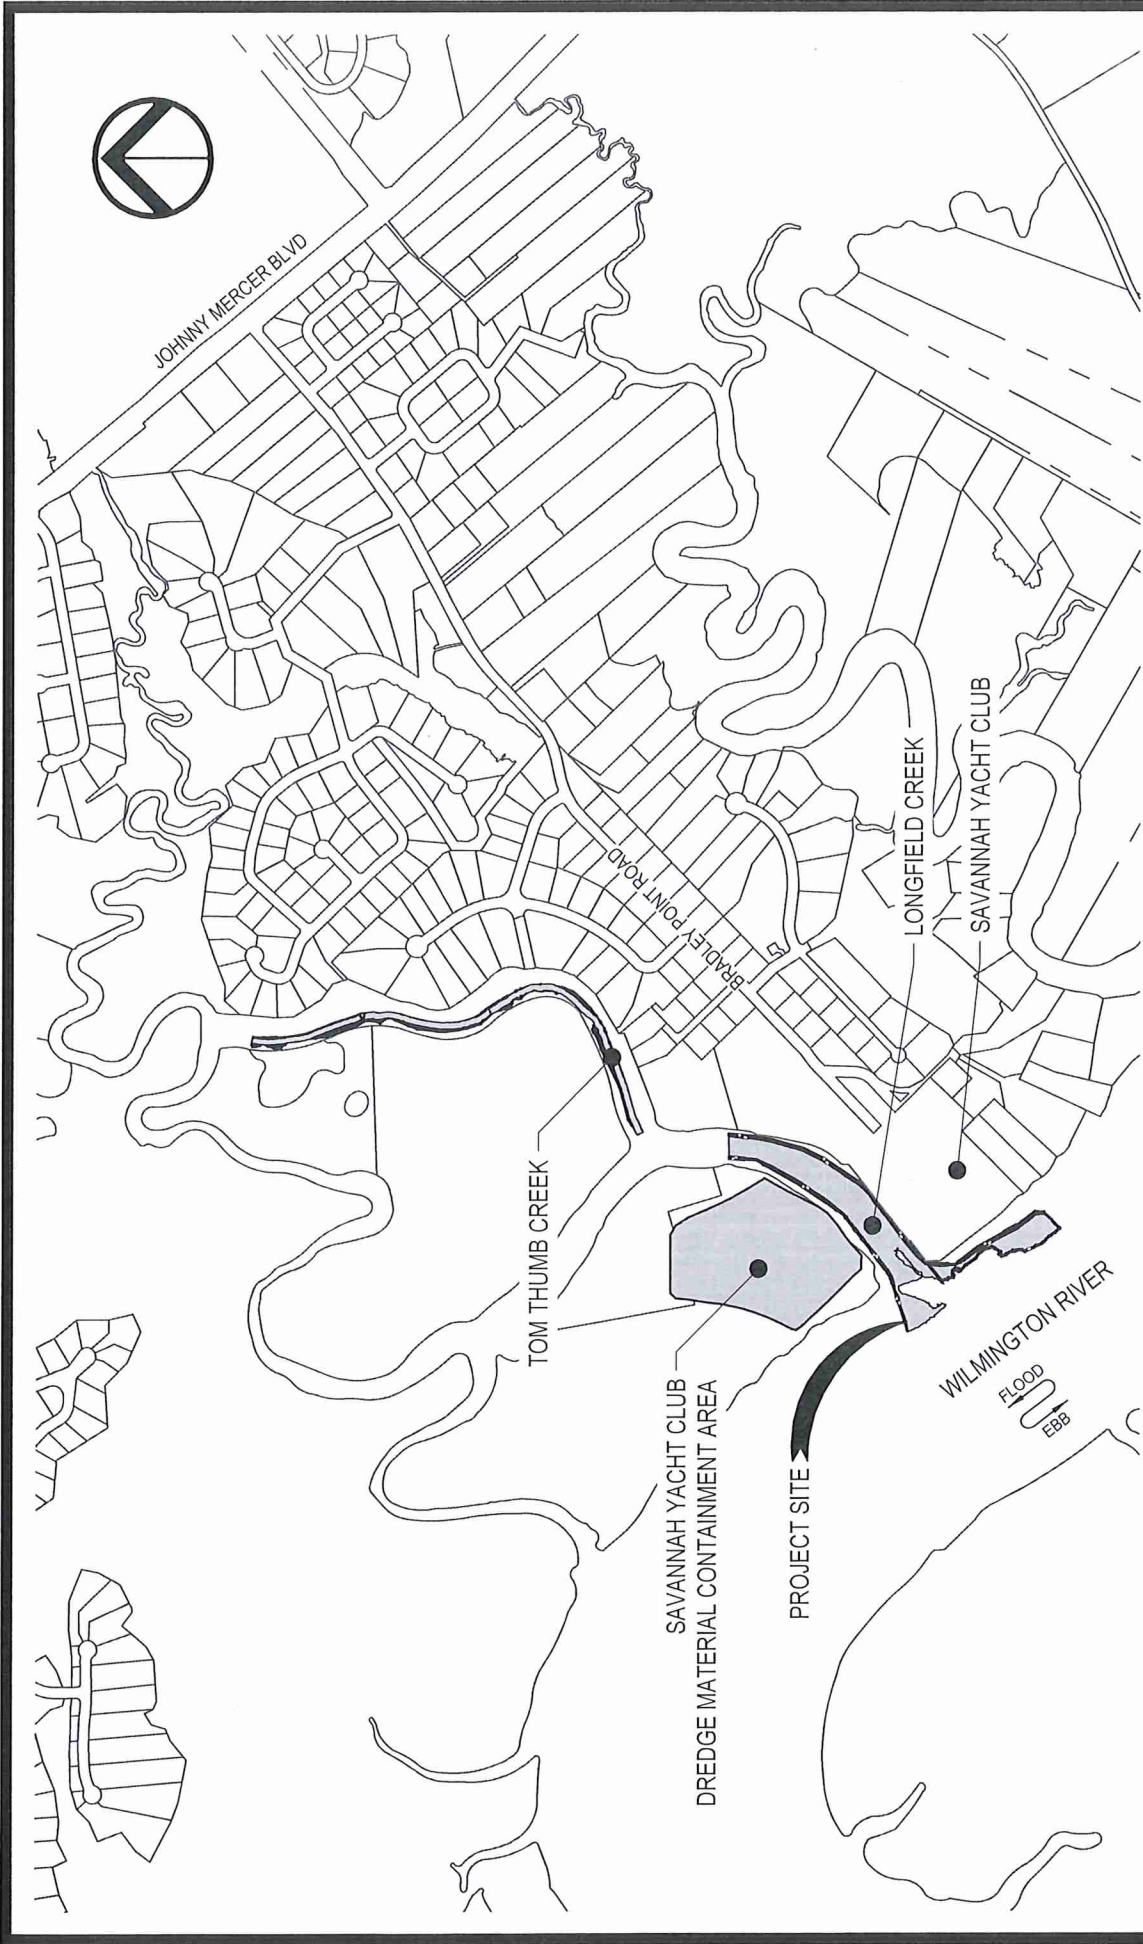

Ball Maritime Group
 4 Cedar View Court | Savannah, GA 31410
 www.ballmaritime.com | (912) 662-2914
 Copyright © 2024

GENERAL NOTES:


VICINITY MAP SAVANNAH YACHT CLUB SAVANNAH, GEORGIA

PROPOSED ACTIVITY: MAINTENANCE DREDGING

Applicant: SAVANNAH YACHT CLUB
 Date: 8/20/24
 County: CHATHAM COUNTY
 JOB#: 23-2001
 SCALE: 1" = 1000'
 DATUM: MLW
 SHEET: 1 of 16

SCALE: 1" = 1,000' (IN FEET)

0 500' 1,000' 2,000'

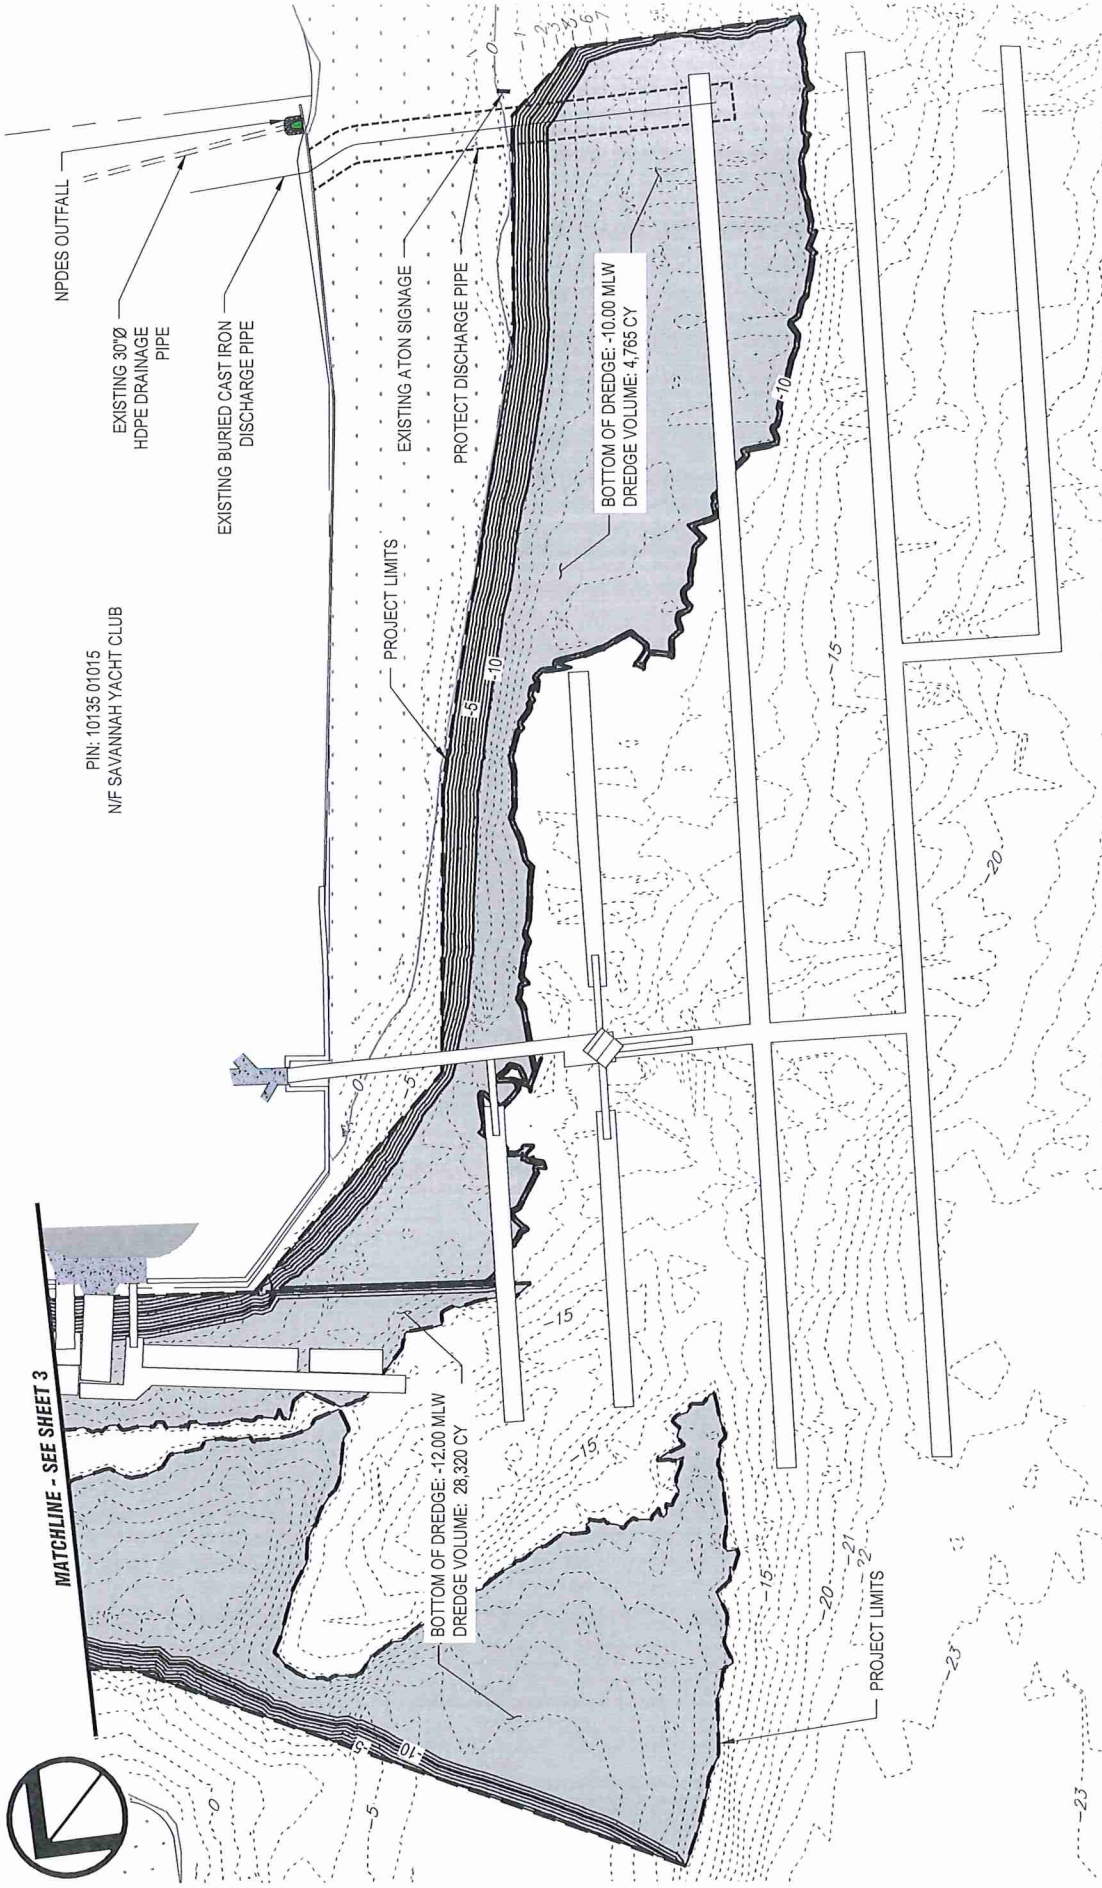

Ball Maritime Group
 4 Cedar View Court | Savannah, GA 31410
 www.ballmaritime.com | (912) 662-2914
 Copyright © 2024

GENERAL NOTES:

- PERFORM MAINTENANCE DREDGE TO REMOVE MATERIAL TO DREDGE DEPTH INDICATED.
- NPDES PERMITTED OUTFALL SHOWN AND SHALL BE PROTECTED. NPDES PERMIT GA0033789, EPD# 2021-057
- HYDROGRAPHIC PROVIDED BY SHUPE SURVEYING DATED 5/14/2024

DREDGING PLAN


SAVANNAH YACHT CLUB
 SAVANNAH, GEORGIA

PROPOSED ACTIVITY: MAINTENANCE DREDGING

Applicant: SAVANNAH YACHT CLUB
 Date: 8/20/24
 County: CHATHAM COUNTY
 JOB#: 23-2001
 SCALE: 1" = 100'
 DATUM: MLW
 SHEET: 2 of 16

SCALE: 1"=100' (IN FEET)

0 50' 100' 200'

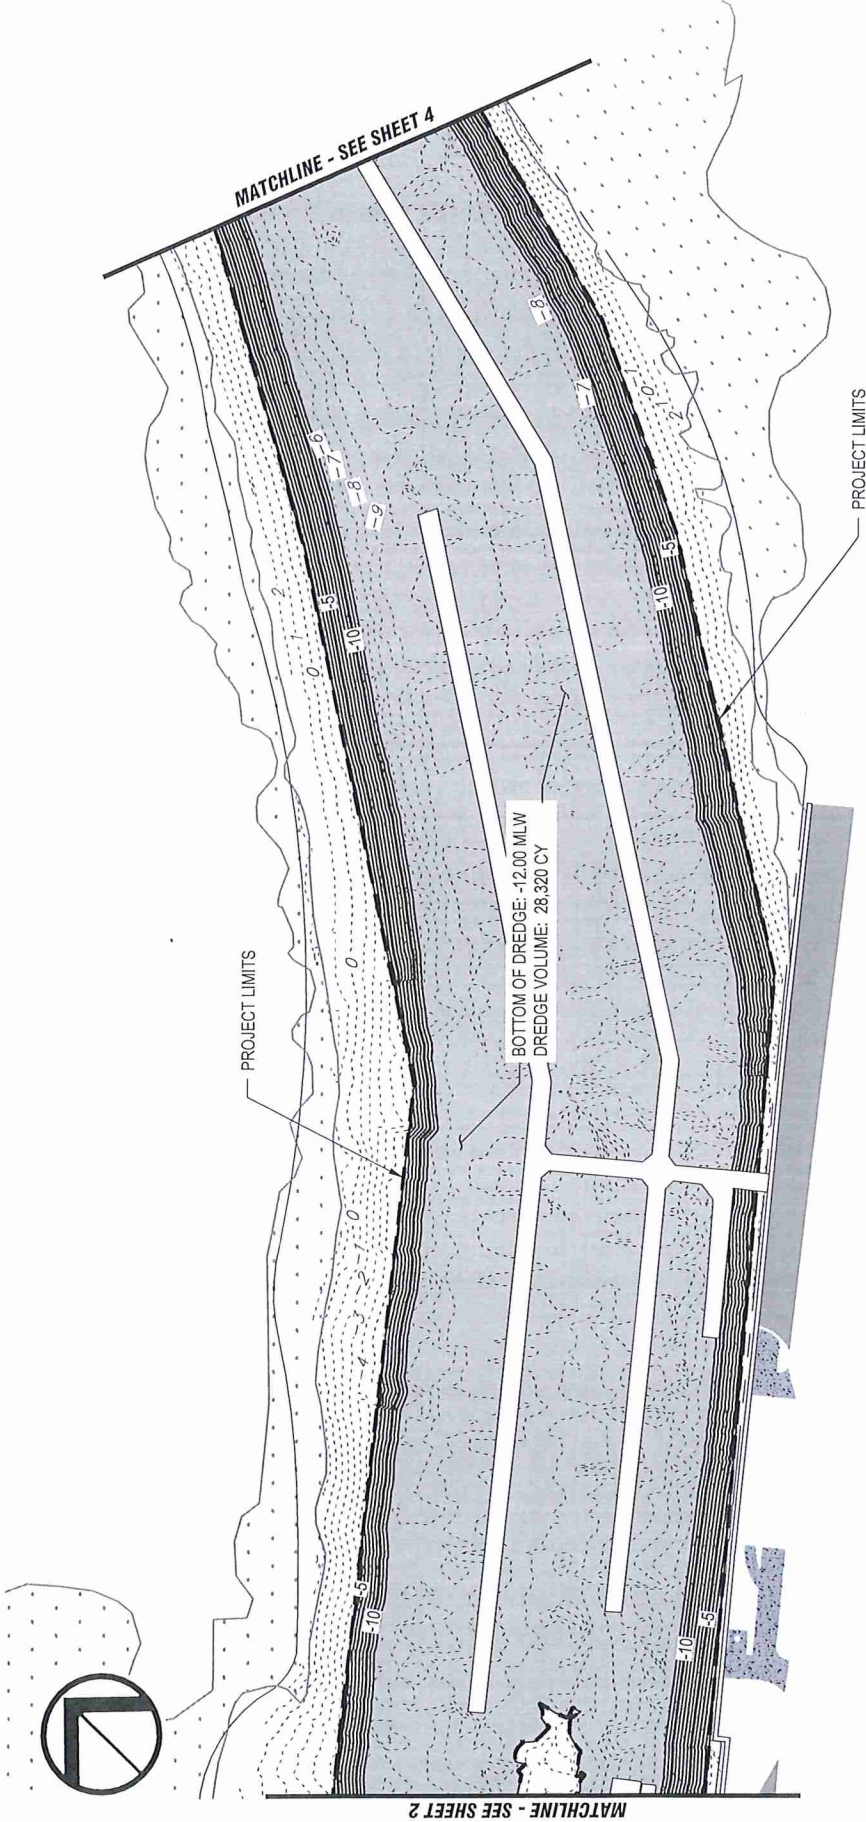

PIN: 10135 01015
N/F SAVANNAH YACHT CLUB

DREDGING PLAN

PROPOSED ACTIVITY: MAINTENANCE DREDGING

SAVANNAH YACHT CLUB

SAVANNAH, GEORGIA

Applicant: SAVANNAH YACHT CLUB

Date: 8/20/24

County: CHATHAM COUNTY

JOB#: 23-2001

SCALE: 1" = 100'

DATUM: MLW

SHEET: 3 of 16

(IN FEET)



GENERAL NOTES:

- PERFORM MAINTENANCE DREDGE TO REMOVE MATERIAL TO DREDGE DEPTH INDICATED.
- HYDROGRAPHIC PROVIDED BY SHUPE SURVEYING DATED 5/14/2024




Ball Maritime Group

4 Cedar View Court | Savannah, GA 31410
www.ballmaritime.com | (912) 662-2914

Copyright © 2024



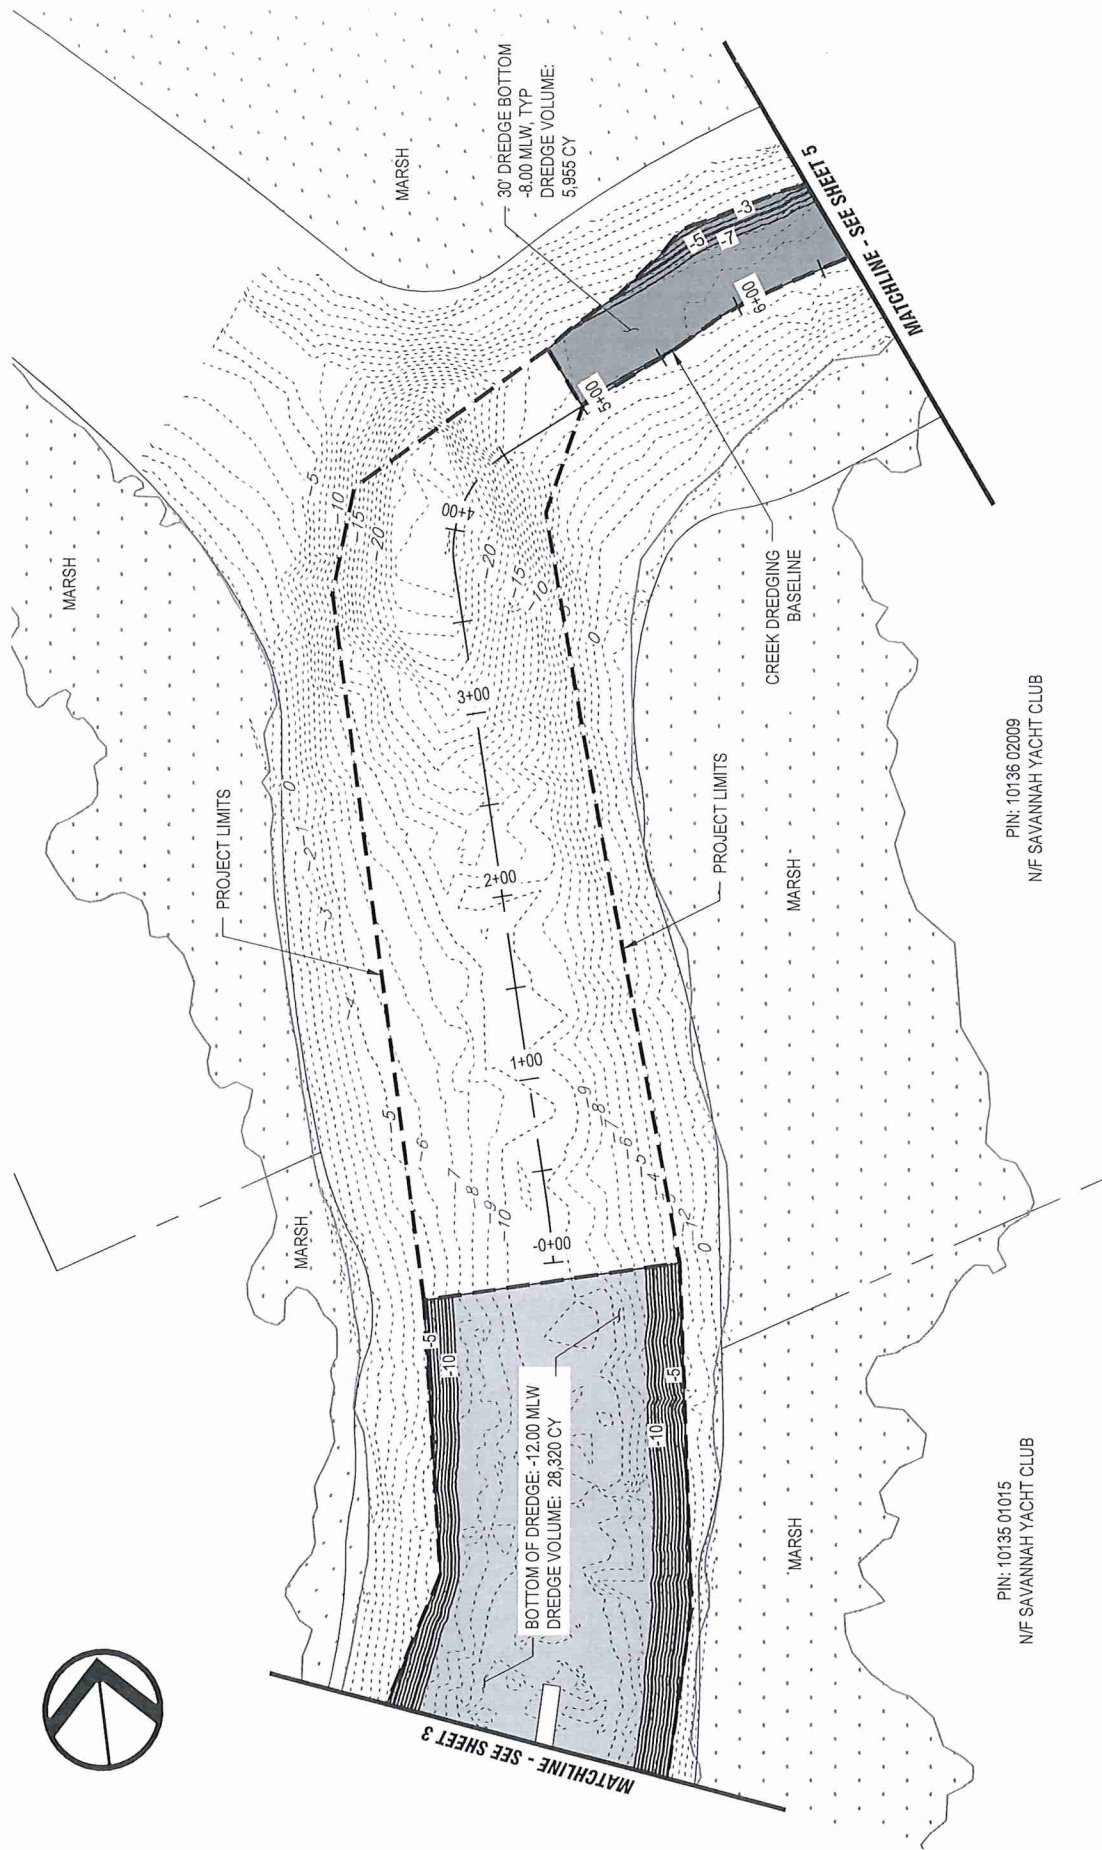

PIN: 10135 01015
N/F SAVANNAH YACHT CLUB

PIN: 10136 02009
N/F SAVANNAH YACHT CLUB

DREDGING PLAN

PROPOSED ACTIVITY: MAINTENANCE DREDGING SAVANNAH YACHT CLUB SAVANNAH, GEORGIA

Applicant: SAVANNAH YACHT CLUB
Date: 8/20/24
County: CHATHAM COUNTY
JOB#: 23-2001
SCALE: 1" = 100'
DATUM: MLW
SHEET: 4 of 16



GENERAL NOTES:

- PERFORM MAINTENANCE DREDGE TO REMOVE MATERIAL TO DREDGE DEPTH INDICATED.
- HYDROGRAPHIC PROVIDED BY SHUPE SURVEYING DATED 5/14/2024



Ball Maritime Group
4 Cedar View Court | Savannah, GA 31410
www.ballmaritime.com | (912) 662-2914
Copyright © 2024





MATCHLINE - SEE SHEET 6

30' DREDGE BOTTOM -8.00 MLW, TYP
DREDGE VOLUME: 5,955 CY

MATCHLINE - SEE SHEET 4

PROJECT LIMITS

PROJECT LIMITS

CREEK DREDGING
BASELINE

PIN: 10143 02014
N/F BERGEN FREDERICK S

PIN: 10136 02008
N/F BERGEN FREDERICK S

PIN: 10136 02007
N/F PETERS CHRISTOPHER J
& KRISTIN C*

PIN: 10136 02006
N/F DEMERE ROBERT H III

PIN: 10136 02004
N/F SEILER FRANK W

PIN: 10136 02005
N/F NEELY CAROLYN TURNER

PIN: 10136 02010
N/F HOWARD JOHN C JR
& CYNTHIA M

PIN: 10136 02011
N/F GUSSLER JOSEPH R
& CATHERINE M*

PIN: 10136 02009
N/F SAVANNAH YACHT CLUB



Ball Maritime Group

4 Cedar View Court | Savannah, GA 31410
www.ballmaritime.com | (912) 662-2914
Copyright © 2024

DREDGING PLAN

PROPOSED ACTIVITY: MAINTENANCE DREDGING

Applicant: SAVANNAH YACHT CLUB

Date: 8/20/24

County: CHATHAM COUNTY

JOB#: 23-2001

SCALE: 1" = 100'

DATUM: MLW

SHEET: 5 of 16

GENERAL NOTES:

- PERFORM MAINTENANCE DREDGE TO REMOVE MATERIAL TO DREDGE DEPTH INDICATED.

- HYDROGRAPHIC PROVIDED BY SHUPE SURVEYING DATED 5/14/2024

(IN FEET)





PROJECT LIMITS

30' DREDGE BOTTOM -8.00 MLW, TYP
DREDGE VOLUME: 5,955 CY

MARSH

MATCHLINE - SEE SHEET 5

MATCHLINE - SEE SHEET 7

PROJECT LIMITS

CREEK DREDGING
BASELINE

PIN: 10143 02004
N/F ROWLAND JOHN M &
AMY G AS TRUSTEES

PIN: 10143 02005
N/F MARIE FERDINANDSEN URSPRUNG

PIN: 10143 02002
N/F SANDERS LUCINDA C

PIN: 10143 02003
N/F BULLIS MARY B

PIN: 10143 02006
N/F TRUAX L DEXTER & JONI G

PIN: 10143 02001
N/F BAZEMORE BRENT G

DREDGING PLAN

PROPOSED ACTIVITY: MAINTENANCE DREDGING

SAVANNAH YACHT CLUB

SAVANNAH, GEORGIA

Applicant: SAVANNAH YACHT CLUB

Date: 8/20/24

County: CHATHAM COUNTY

JOB#: 23-2001

SCALE: 1" = 100'

DATUM: MLW

SHEET: 6 of 16

SCALE: 1"=100'

(IN FEET)



GENERAL NOTES:


- PERFORM MAINTENANCE DREDGE TO REMOVE MATERIAL TO DREDGE DEPTH INDICATED.
- HYDROGRAPHIC PROVIDED BY SHUPE SURVEYING DATED 5/14/2024



Ball Maritime Group

4 Cedar View Court | Savannah, GA 31410
www.ballmaritime.com | (912) 662-2914
Copyright © 2024



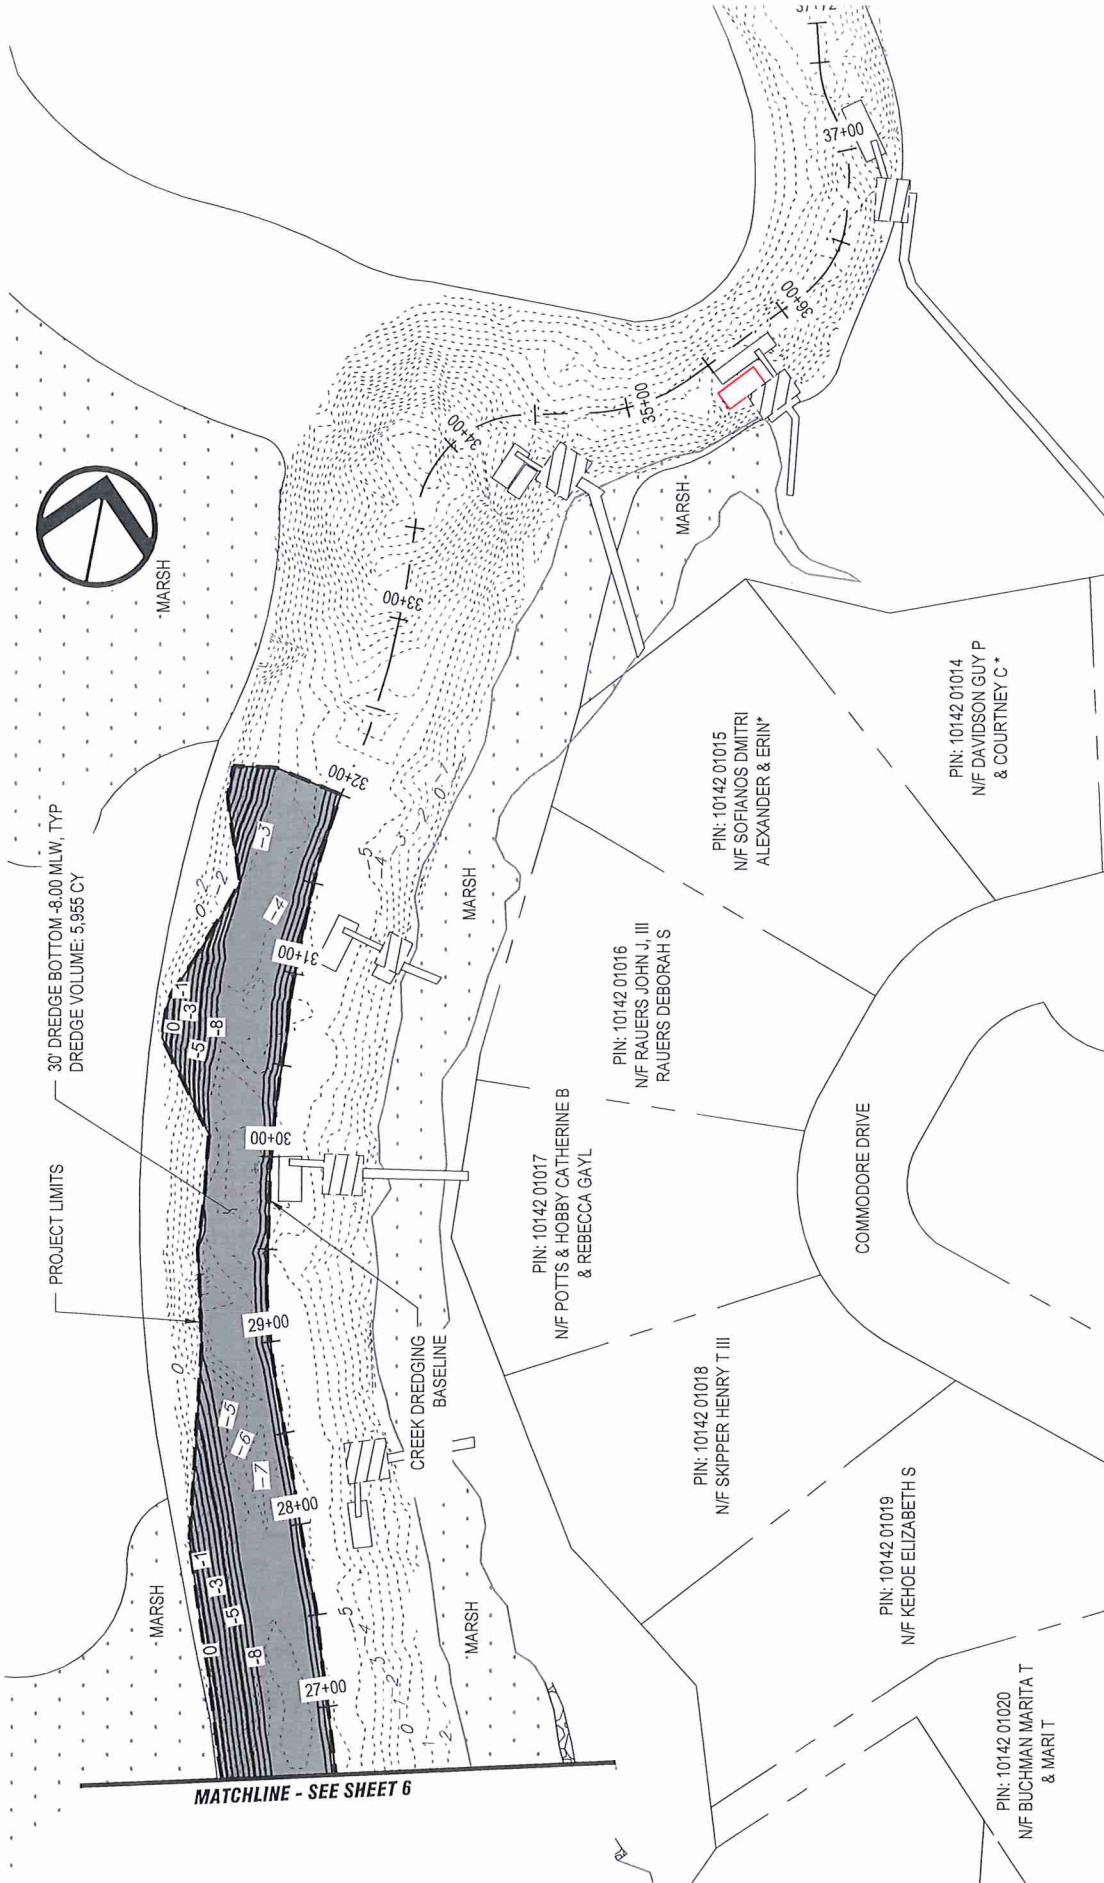



Ball Maritime Group

4 Cedar View Court | Savannah, GA 31410
www.ballmaritime.com | (912) 662-2914
Copyright © 2024

- GENERAL NOTES:**
- PERFORM MAINTENANCE DREDGE TO REMOVE MATERIAL TO DREDGE DEPTH INDICATED.
 - HYDROGRAPHIC PROVIDED BY SHUPE SURVEYING DATED 5/14/2024

DREDGING PLAN


SAVANNAH YACHT CLUB
SAVANNAH, GEORGIA

PROPOSED ACTIVITY: MAINTENANCE DREDGING

Applicant: SAVANNAH YACHT CLUB
Date: 8/20/24
County: CHATHAM COUNTY
JOB#: 23-2001
SCALE: 1" = 100'
DATUM: MLW
SHEET: 7 of 16

SCALE: 1"=100'
(IN FEET)



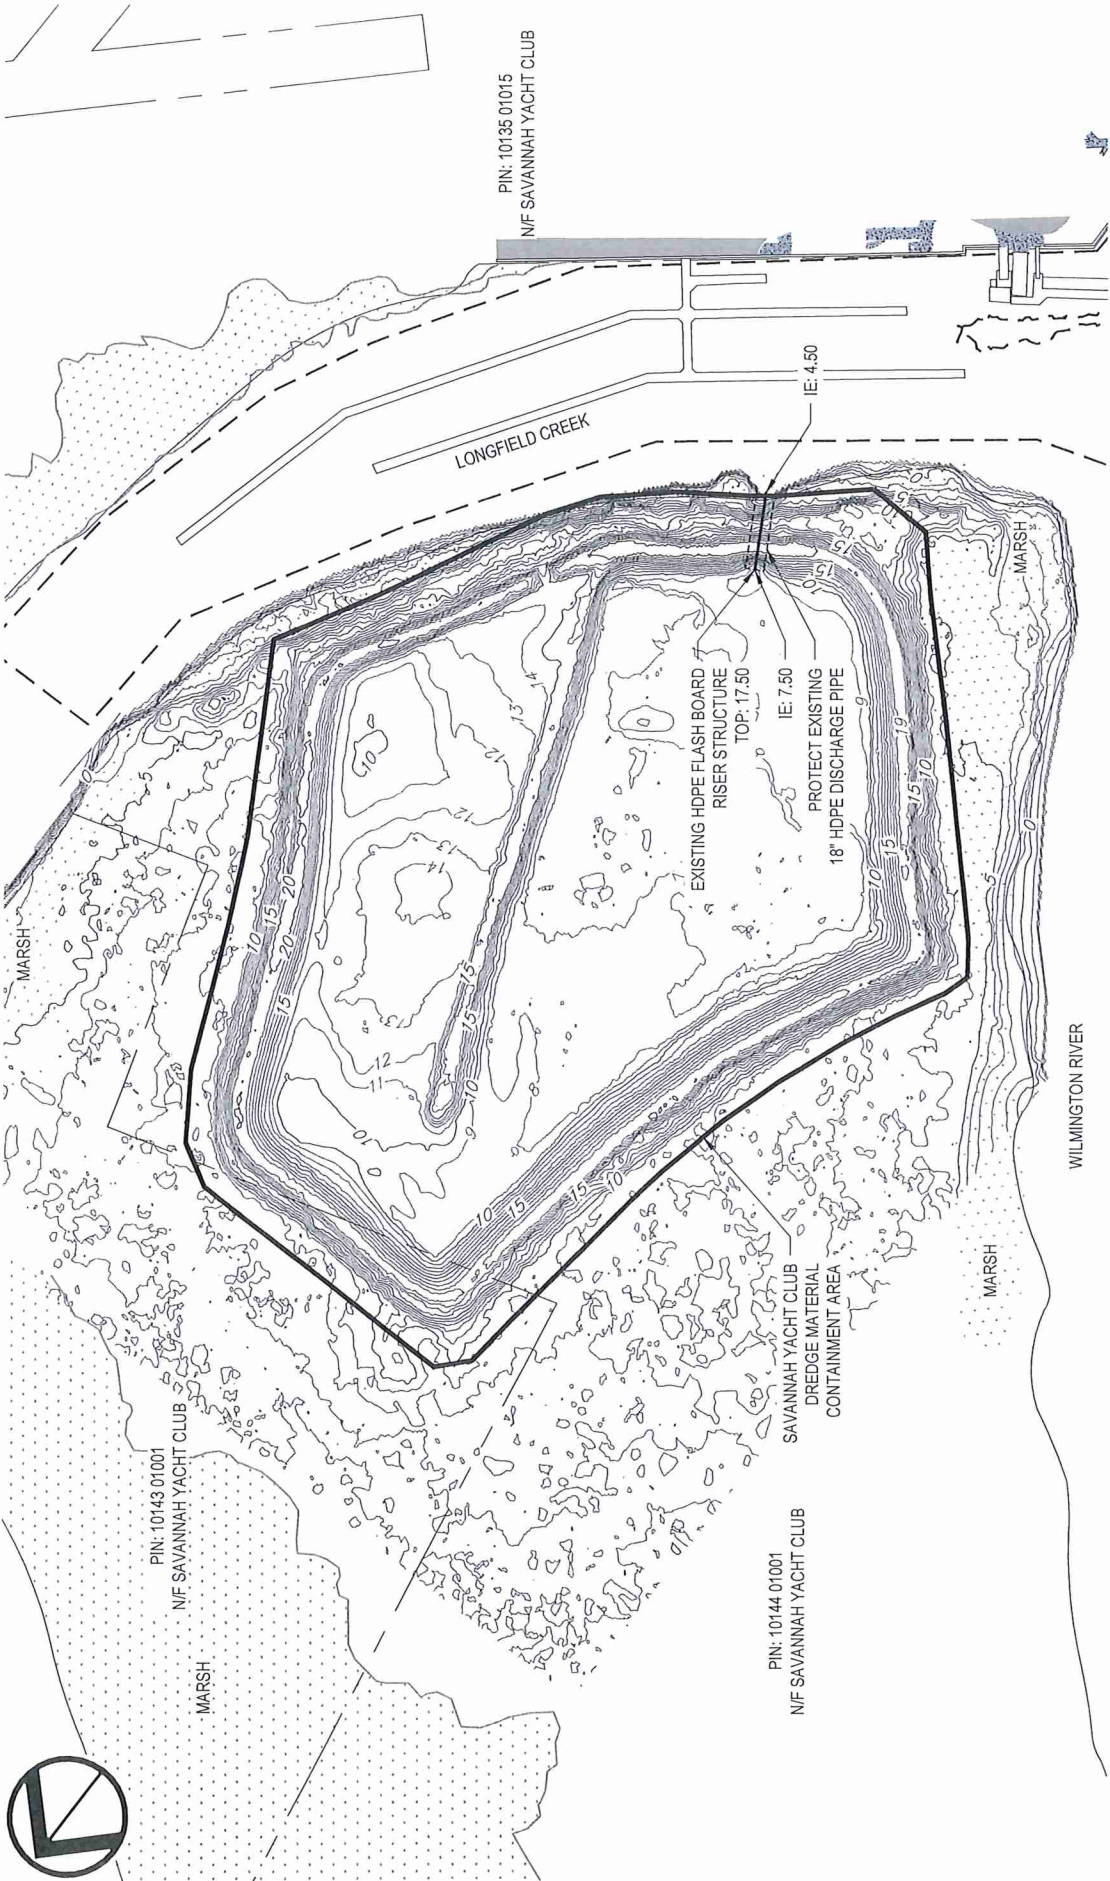



Ball Maritime Group

4 Cedar View Court | Savannah, GA 31410
www.ballmaritime.com | (912) 662-2914
Copyright © 2024

GENERAL NOTES:

- DMCA TOPOGRAPHIC INFORMATION PROVIDED BY CHATHAM COUNTY LIDAR

DMCA PLAN

PROPOSED ACTIVITY: MAINTENANCE DREDGING

Applicant: SAVANNAH YACHT CLUB
Date: 8/20/24
County: CHATHAM COUNTY
JOB#: 23-2001
SCALE: 1" = 200'
DATUM: NAVD83
SHEET: 8 of 16


SAVANNAH YACHT CLUB

SAVANNAH, GEORGIA


SCALE: 1" = 200'
(IN FEET)




5+00

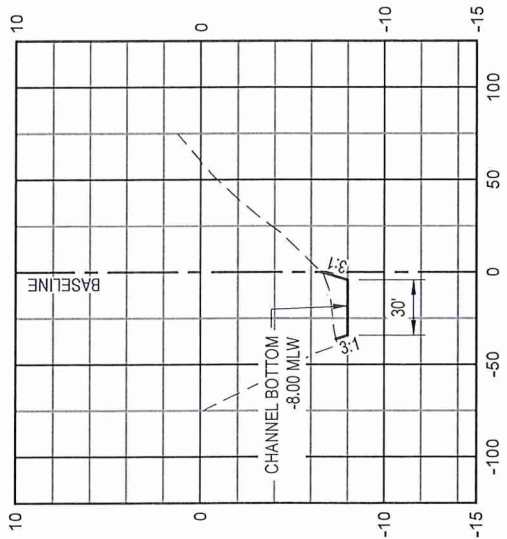

6+00

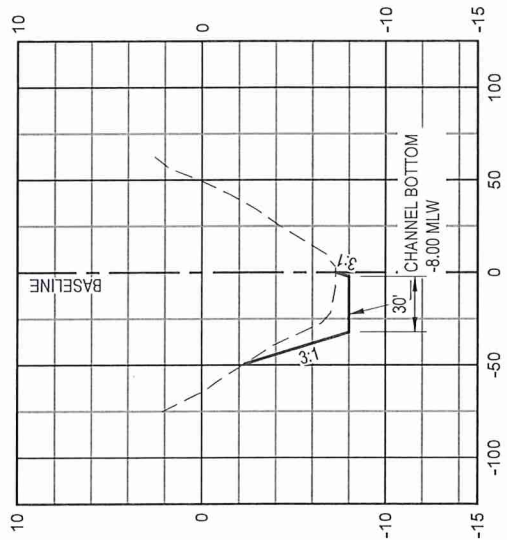

8+00

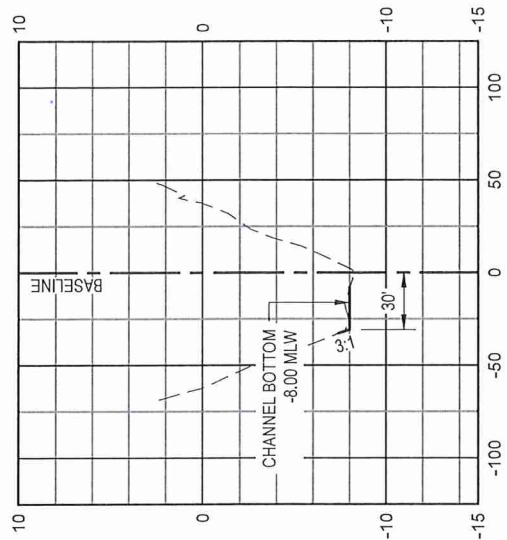

CROSS SECTIONS

PROPOSED ACTIVITY: MAINTENANCE DREDGING

SAVANNAH YACHT CLUB

SAVANNAH, GEORGIA

Applicant: SAVANNAH YACHT CLUB

Date: 8/20/24

County: CHATHAM COUNTY


JOB #: 23-2001

SCALE: 1"=100'

DATUM: MLW

SHEET: 9 of 16

(IN FEET)

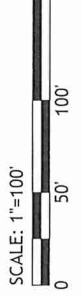

GENERAL NOTES:




Ball Maritime Group


4 Cedar View Court | Savannah, GA 31410
www.ballmaritime.com | (912) 662-2914
Copyright © 2024




12+00

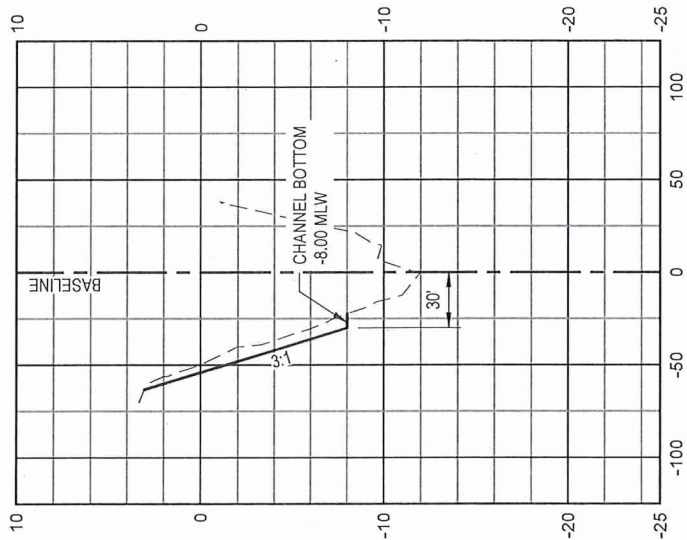

11+00

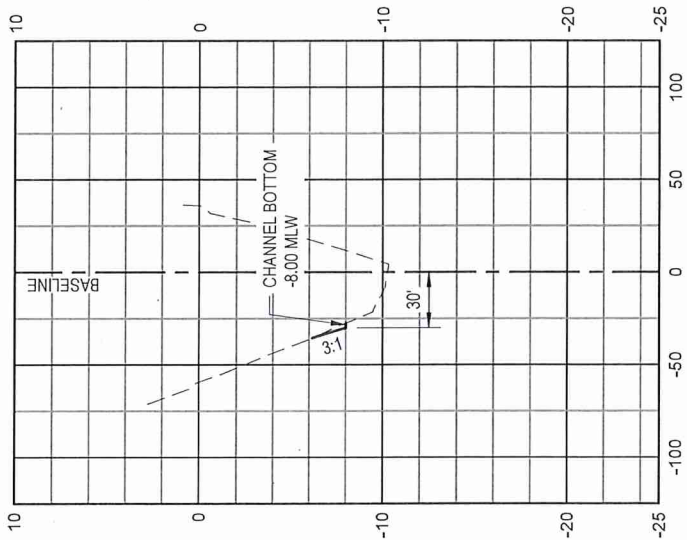

10+00

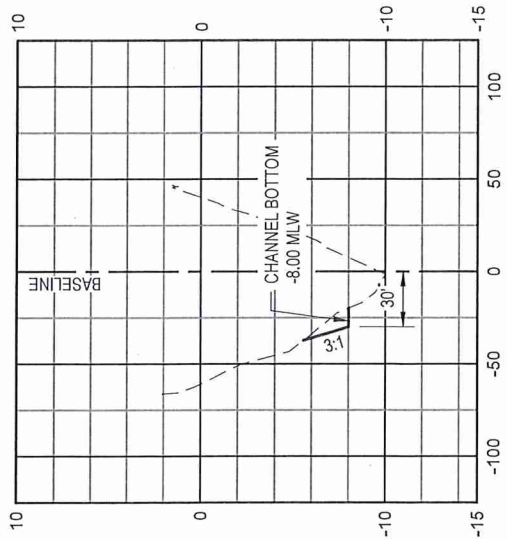

Ball Maritime Group
4 Cedar View Court | Savannah, GA 31410
www.ballmaritime.com | (912) 662-2914
Copyright © 2024

CROSS SECTIONS

PROPOSED ACTIVITY: MAINTENANCE DREDGING


SAVANNAH YACHT CLUB
SAVANNAH, GEORGIA

Applicant: SAVANNAH YACHT CLUB
Date: 8/20/24
County: CHATHAM COUNTY
JOB#: 23-2001
SCALE: N.T.S.
DATUM: MLW
SHEET: 1 of 16


SCALE: 1"=100'
(IN FEET)

0 50 100 200'


13+00

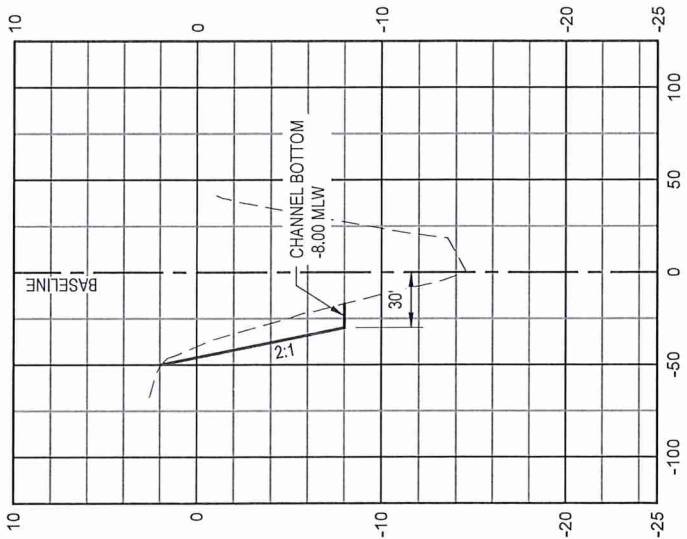

13+50

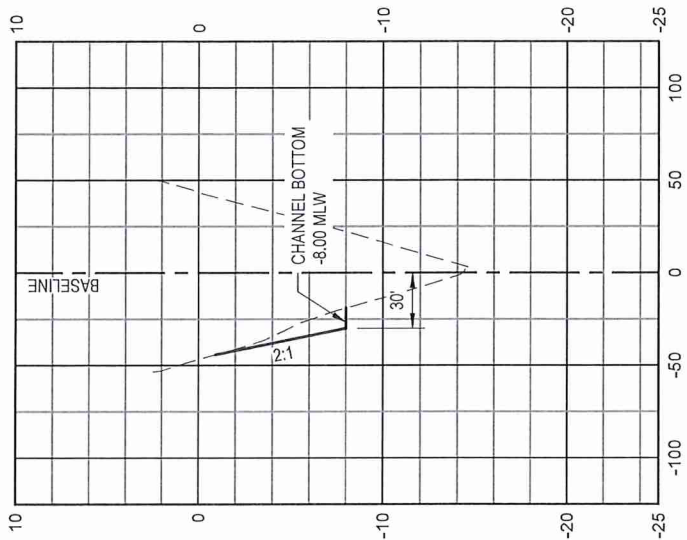

14+00

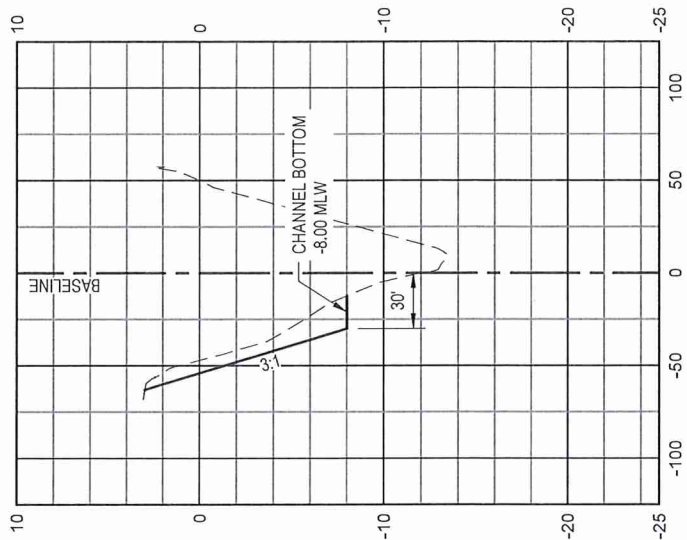

CROSS SECTIONS

PROPOSED ACTIVITY: MAINTENANCE DREDGING

SAVANNAH YACHT CLUB
CLUB

SAVANNAH, GEORGIA

Applicant: SAVANNAH YACHT CLUB

Date: 8/20/24

County: CHATHAM COUNTY

JOB#: 23-2001

SCALE: M.T.S

DATUM: MLW

SHEET: 11 of 16

SCALE: 1"=100'



GENERAL NOTES:




Ball Maritime Group

4 Cedar View Court | Savannah, GA 31410
www.ballmaritime.com | (912) 662-2914


Copyright © 2024




15+00

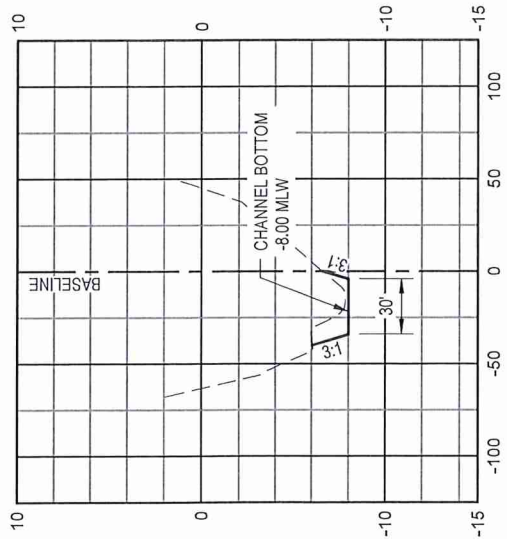

16+00

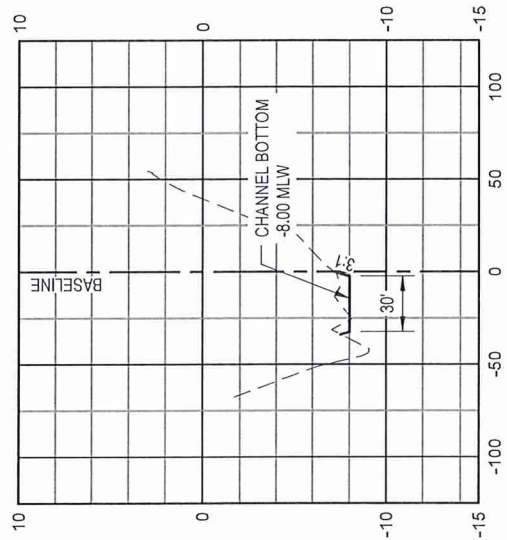

17+50

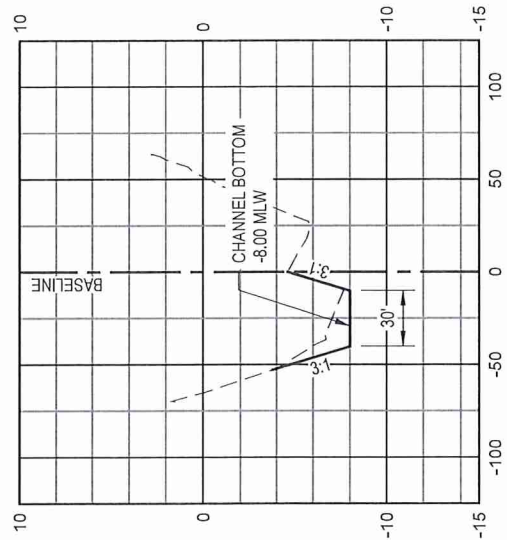

CROSS SECTIONS

PROPOSED ACTIVITY: MAINTENANCE DREDGING

SAVANNAH YACHT CLUB
CLUB

SAVANNAH, GEORGIA

Applicant: SAVANNAH YACHT CLUB

Date: 8/20/24

County: CHATHAM COUNTY

JOB#: 23-2001

SCALE: N.T.S.

DATUM: MLW

SHEET: 12 of 16

SCALE: 1"=100'

(IN FEET)

0 50 100 200'

GENERAL NOTES:




Ball Maritime Group

4 Cedar View Court | Savannah, GA 31410
www.ballmaritime.com | (912) 662-2914


Copyright © 2024




18+00

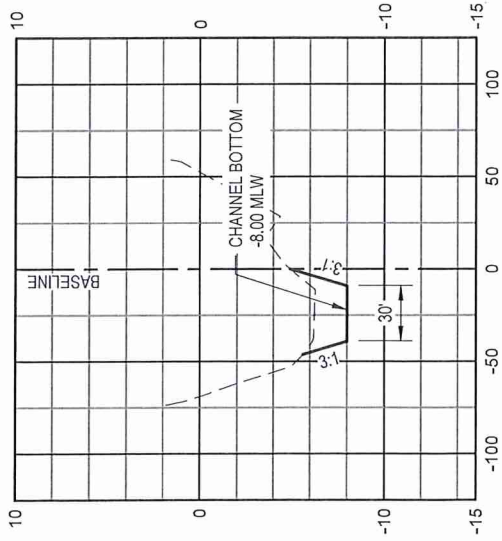

19+00

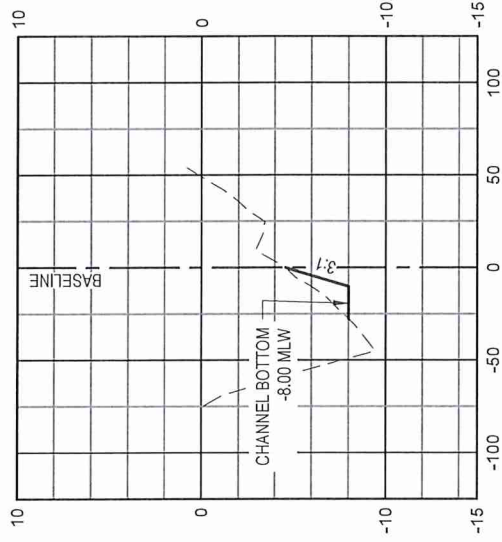

19+50

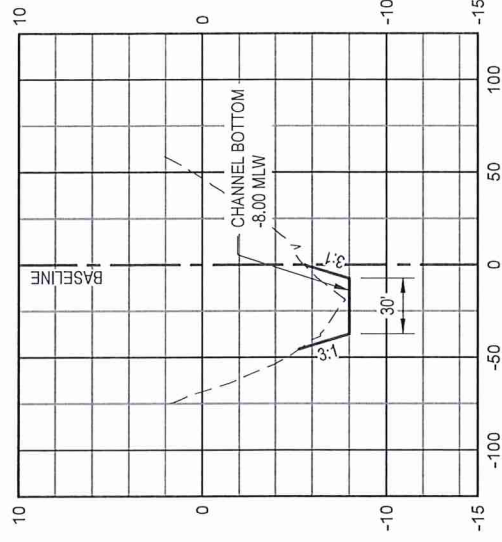

CROSS SECTIONS

PROPOSED ACTIVITY: MAINTENANCE DREDGING

SAVANNAH YACHT CLUB

SAVANNAH, GEORGIA

Applicant: SAVANNAH YACHT CLUB

Date: 8/20/24

County: CHATHAM COUNTY


JOB#: 23-2001

SCALE: M.T.S

DATUM: MLW

SHEET: 13 of 16

SCALE: 1"=100'

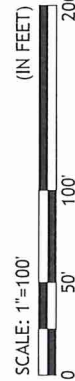

GENERAL NOTES:




Ball Maritime Group

4 Cedar View Court | Savannah, GA 31410
www.ballmaritime.com | (912) 662-2914


Copyright © 2024




20+00

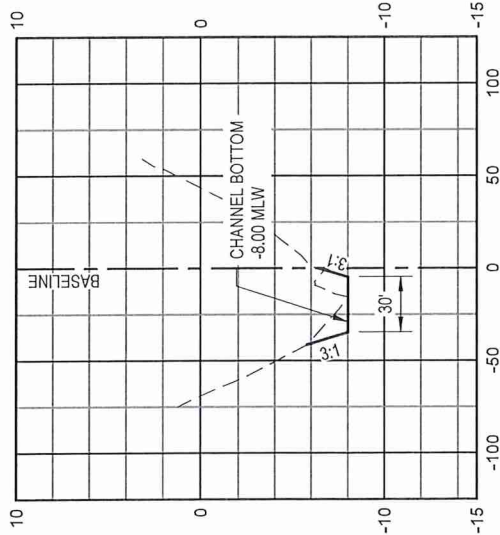

20+50

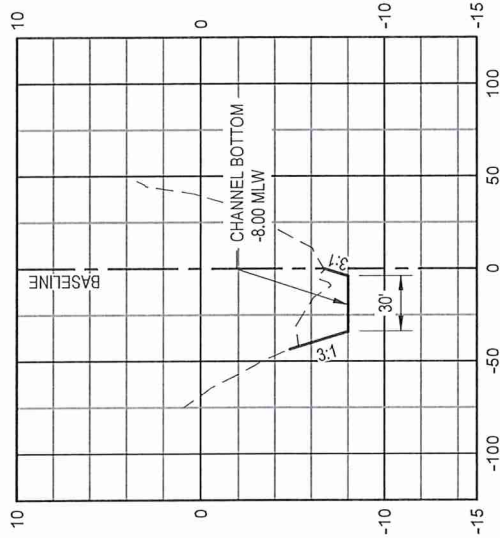

22+00

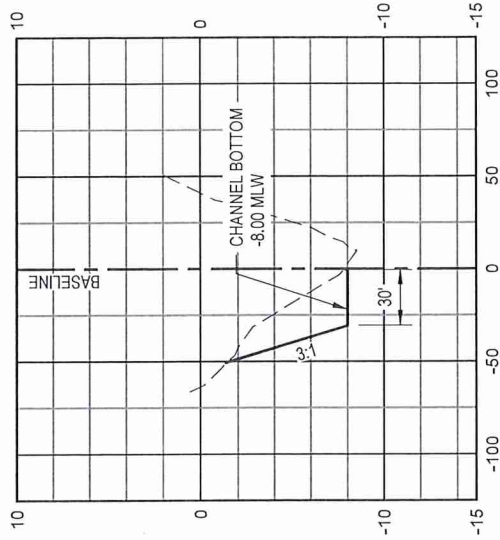

CROSS SECTIONS

PROPOSED ACTIVITY: MAINTENANCE DREDGING

SAVANNAH YACHT CLUB
CLUB

SAVANNAH, GEORGIA

Applicant: SAVANNAH YACHT CLUB

Date: 8/20/24

County: CHATHAM COUNTY

JOB#: 23-2001

SCALE: M.T.S

DATUM: MLW

SHEET: 14 of 16

SCALE: 1"=100'

(IN FEET)

0 50' 100' 200'

GENERAL NOTES:




Ball Maritime Group

4 Cedar View Court | Savannah, GA 31410
www.ballmaritime.com | (912) 662-2914


Copyright © 2024




24+00

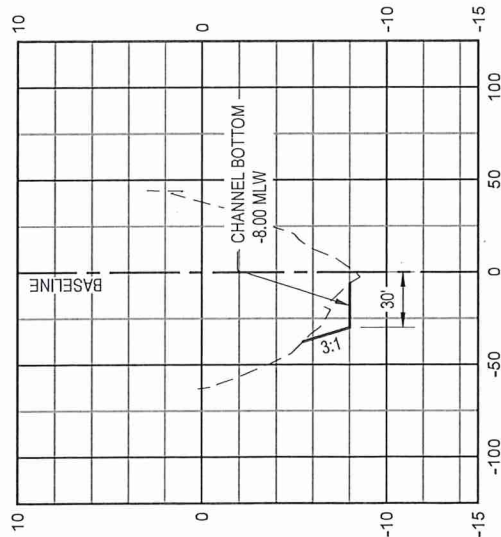

28+00

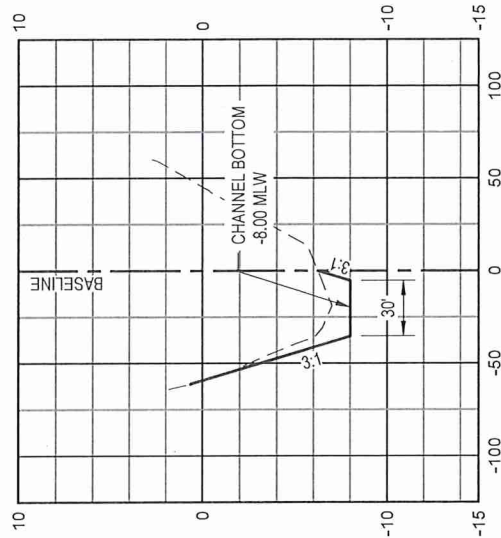

30+00

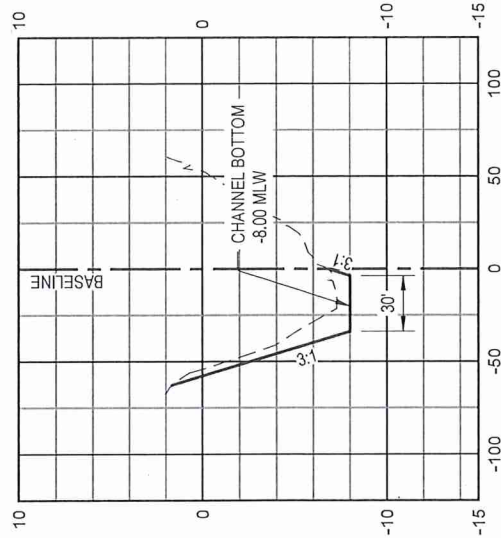

CROSS SECTIONS

PROPOSED ACTIVITY: MAINTENANCE DREDGING

SAVANNAH YACHT CLUB
SAVANNAH, GEORGIA

Applicant: SAVANNAH YACHT CLUB

Date: 8/20/24

County: CHATHAM COUNTY

JOB#: 23-2001

SCALE: N.T.S.

DATUM: MLW

SHEET: 15 of 16



GENERAL NOTES:




Ball Maritime Group

4 Cedar View Court | Savannah, GA 31410
www.ballmaritime.com | (912) 662-2914


Copyright © 2024




34+00

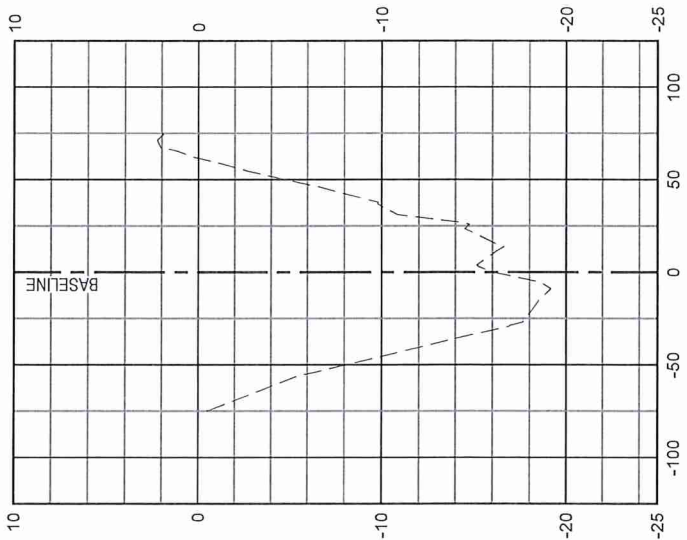

32+00

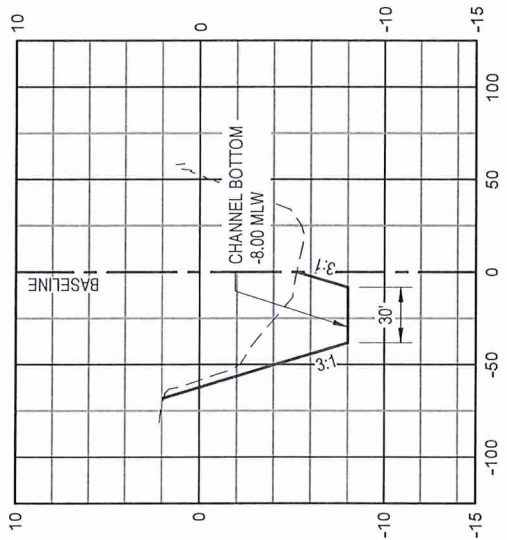

31+50

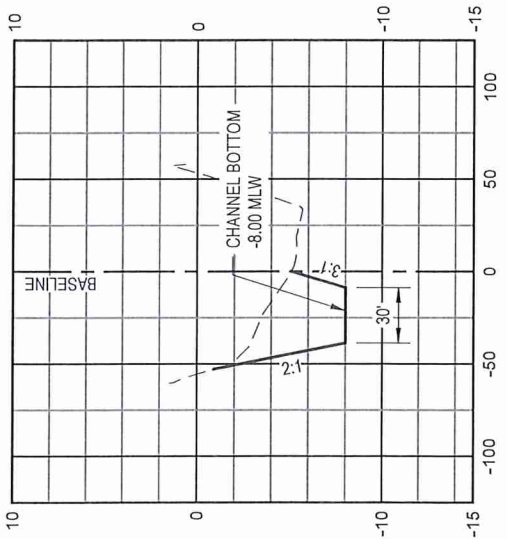

Ball Maritime Group
4 Cedar View Court | Savannah, GA 31410
www.ballmaritime.com | (912) 662-2914
Copyright © 2024

GENERAL NOTES:

CROSS SECTIONS		SAVANNAH YACHT CLUB	
PROPOSED ACTIVITY: MAINTENANCE DREDGING		SAVANNAH, GEORGIA	
Applicant: SAVANNAH YACHT CLUB			
Date:	8/20/24		
County:	CHATHAM COUNTY		
JOB#:	23-2001		
SCALE:	N.T.S.		
DATUM:	MLW		
SHEET:	16 of 16		

SCALE: 1"=100'

(IN FEET)