

NOTE:

1. THE CMPA LINE WAS DELINEATED ON 11/09/2021 BY THE GEORGIA DEPARTMENT OF NATURAL RESOURCES - COASTAL RESOURCES DIVISION, AND FIELD LOCATED BY EMC ENGINEERING SERVICES, INC
2. VERTICAL DATUM IS MEAN LOW WATER
3. THE HIGHEST ASTRONOMICAL TIDE IS THE ELEVATION OF THE HIGHEST PREDICTED ASTRONOMICAL TIDE EXPECTED TO OCCUR AT A SPECIFIC TIDE STATION OVER THE TIME PERIOD OF 40 YEARS, AS DESCRIBED BY THE NATIONAL OCEANIC AND ATMOSPHERIC ADMINISTRATION (NOAA).
4. THE CREEK IS DRY AT LOW TIDE.



SHEET 1 OF 6

EMC ENGINEERING SERVICES, INC.

emc CIVIL MARINE ENVIRONMENTAL
 504 Gloucester St
 Brunswick, GA 31520
 Ph: (912) 265-7636
 Fax: (912) 233-4580
 brunswick@emc-eng.com
 www.emc-eng.com


ALBANY • ATLANTA • AUGUSTA • BRUNSWICK
 COLUMBUS • SAVANNAH • STATESBORO
 THOMASTON • VALDOSTA • WARNER ROBINS

EXISTING CONDITIONS

VILLAGE CREEK BOAT RAMP
 25TH G.M. DISTRICT
 ST. SIMONS ISLAND, GLYNN COUNTY, GEORGIA



Prepared for:
 GEORGIA DEPARTMENT OF NATURAL RESOURCES - COASTAL RESOURCES DIVISION

PROJECT NO:	21-5026
DRAWN BY:	KLC
DESIGNED BY:	KGB/KLC
SURVEYED BY:	KLC
SURVEY DATE:	11/11/2021
CHECKED BY:	JCB
SCALE:	1" = 20'
DATE:	1/27/2022

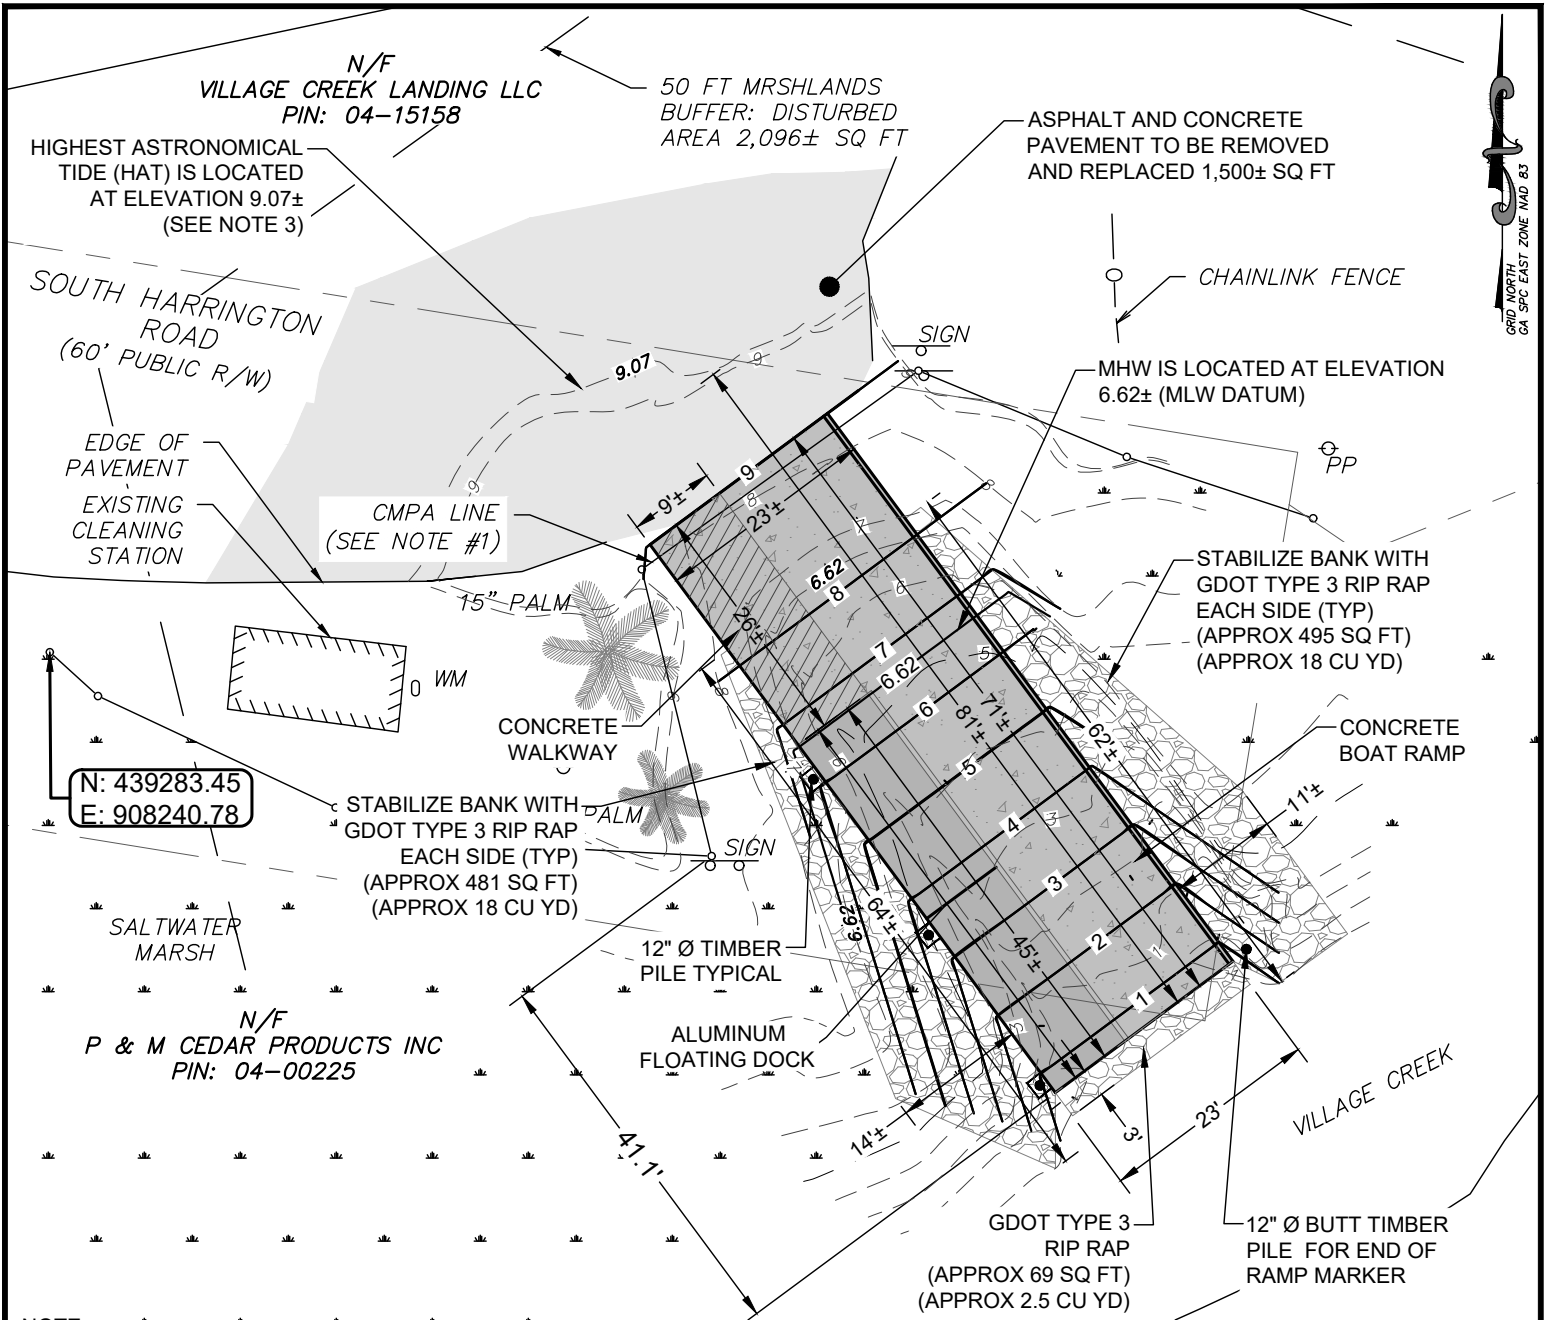

NOTE:

1. THE CMPA LINE WAS DELINEATED ON 11/09/2021 BY THE GEORGIA DEPARTMENT OF NATURAL RESOURCES - COASTAL RESOURCES DIVISION, AND FIELD LOCATED BY EMC ENGINEERING SERVICES, INC
2. THE CREEK IS DRY AT LOW TIDE.
3. THE HIGHEST ASTRONOMICAL TIDE IS THE ELEVATION OF THE HIGHEST PREDICTED ASTRONOMICAL TIDE EXPECTED TO OCCUR AT A SPECIFIC TIDE STATION OVER THE TIME PERIOD OF 40 YEARS, AS DESCRIBED BY THE NATIONAL OCEANIC AND ATMOSPHERIC ADMINISTRATION (NOAA).

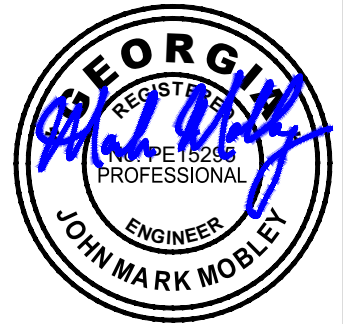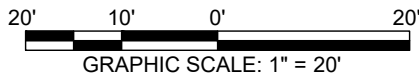

SHEET 2 OF 6

EMC ENGINEERING SERVICES, INC.

emc CIVIL MARINE ENVIRONMENTAL
 504 Gloucester St
 Brunswick, GA 31520
 Ph: (912) 265-7636
 Fax: (912) 233-4580
 brunswick@emc-eng.com
 www.emc-eng.com

ALBANY • ATLANTA • AUGUSTA • BRUNSWICK
 COLUMBUS • SAVANNAH • STATESBORO
 THOMASTON • VALDOSTA • WARNER ROBINS

PROPOSED IMPROVEMENTS

VILLAGE CREEK BOAT RAMP

25TH G.M. DISTRICT

ST. SIMONS ISLAND, GLYNN COUNTY, GEORGIA

Prepared for:

GEORGIA DEPARTMENT OF NATURAL RESOURCES - COASTAL RESOURCES DIVISION

PROJECT NO: 21-5026

DRAWN BY: KLC

DESIGNED BY: KGB/KLC


SURVEYED BY: KLC

SURVEY DATE: 11/11/2021


CHECKED BY: JMM

SCALE: 1" = 20'

DATE: 1/27/2022

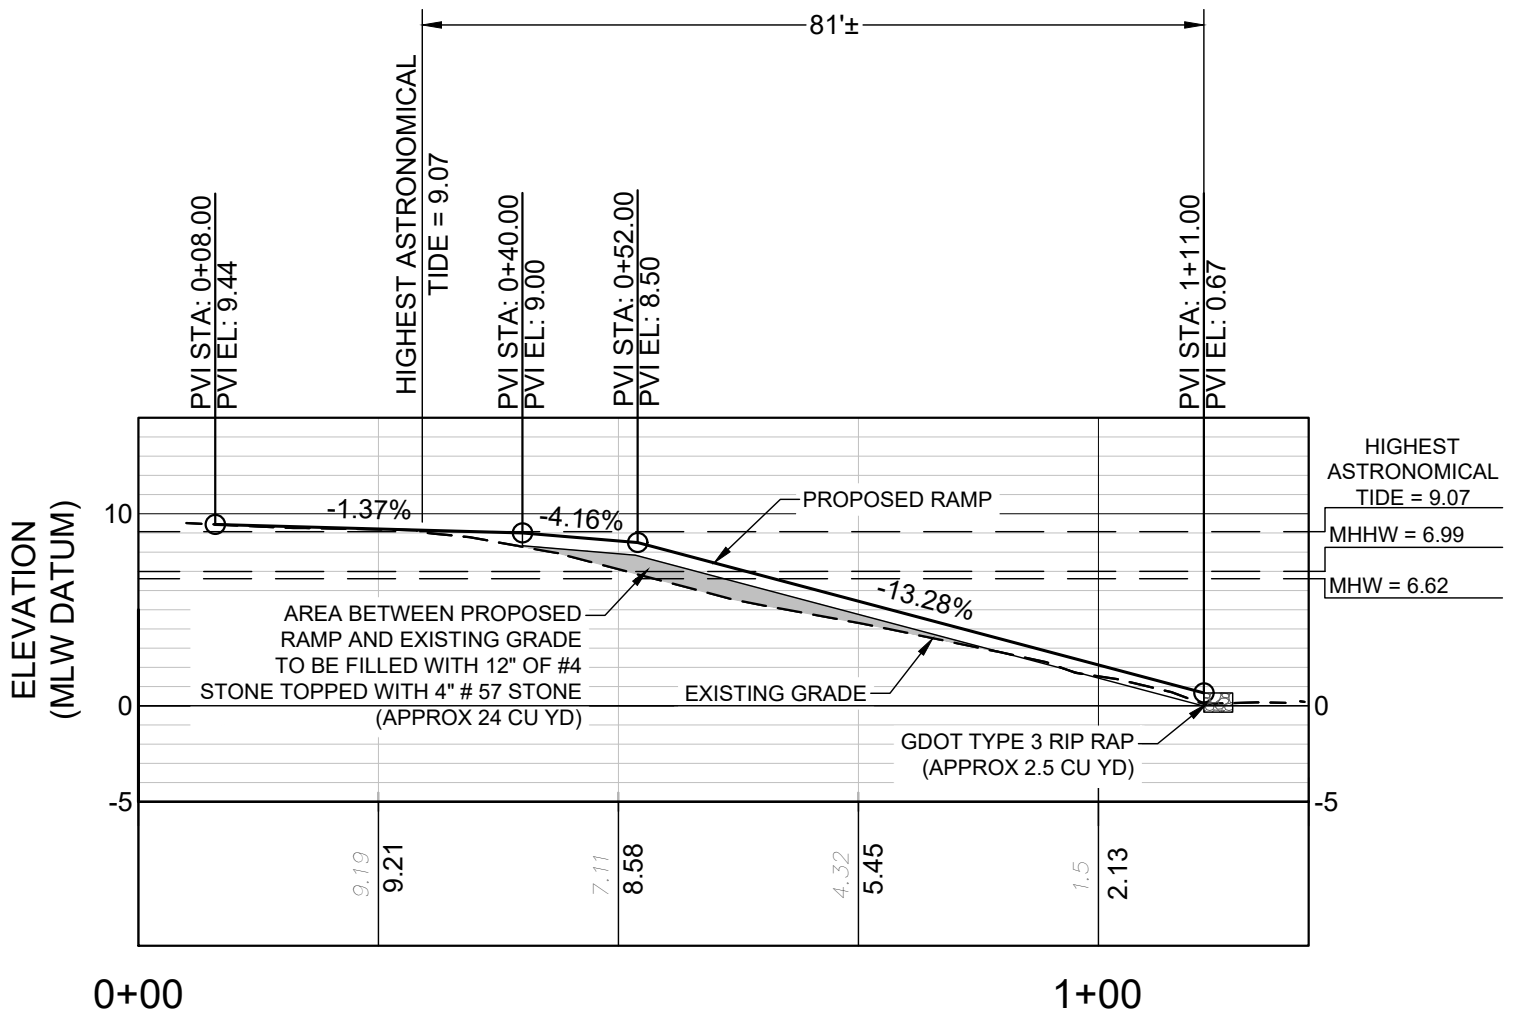

BOAT RAMP PROFILE
 HORZ SCALE: 1" = 20'
 VERT SCALE: 1" = 10'

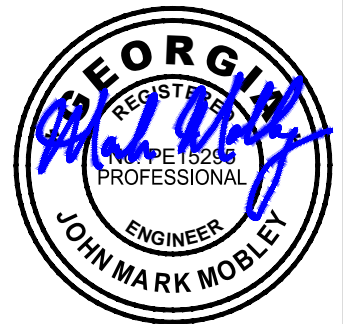

SHEET 3 OF 6

EMC ENGINEERING SERVICES, INC.

emc
 CIVIL MARINE ENVIRONMENTAL
 504 Gloucester St
 Brunswick, GA 31520
 Ph: (912) 265-7636
 Fax: (912) 233-4580
 brunswick@emc-eng.com
 www.emc-eng.com

ALBANY • ATLANTA • AUGUSTA • BRUNSWICK
 COLUMBUS • SAVANNAH • STATESBORO
 THOMASTON • VALDOSTA • WARNER ROBINS

PROPOSED RAMP PROFILE

VILLAGE CREEK BOAT RAMP


25TH G.M. DISTRICT

ST. SIMONS ISLAND, GLYNN COUNTY, GEORGIA

Prepared for:

GEORGIA DEPARTMENT OF NATURAL RESOURCES - COASTAL RESOURCES DIVISION


PROJECT NO:	21-5026
DRAWN BY:	KLC
DESIGNED BY:	KGB/KLC
SURVEYED BY:	KLC
SURVEY DATE:	11/11/2021
CHECKED BY:	JMM
SCALE:	1" = 20'
DATE:	1/27/2022

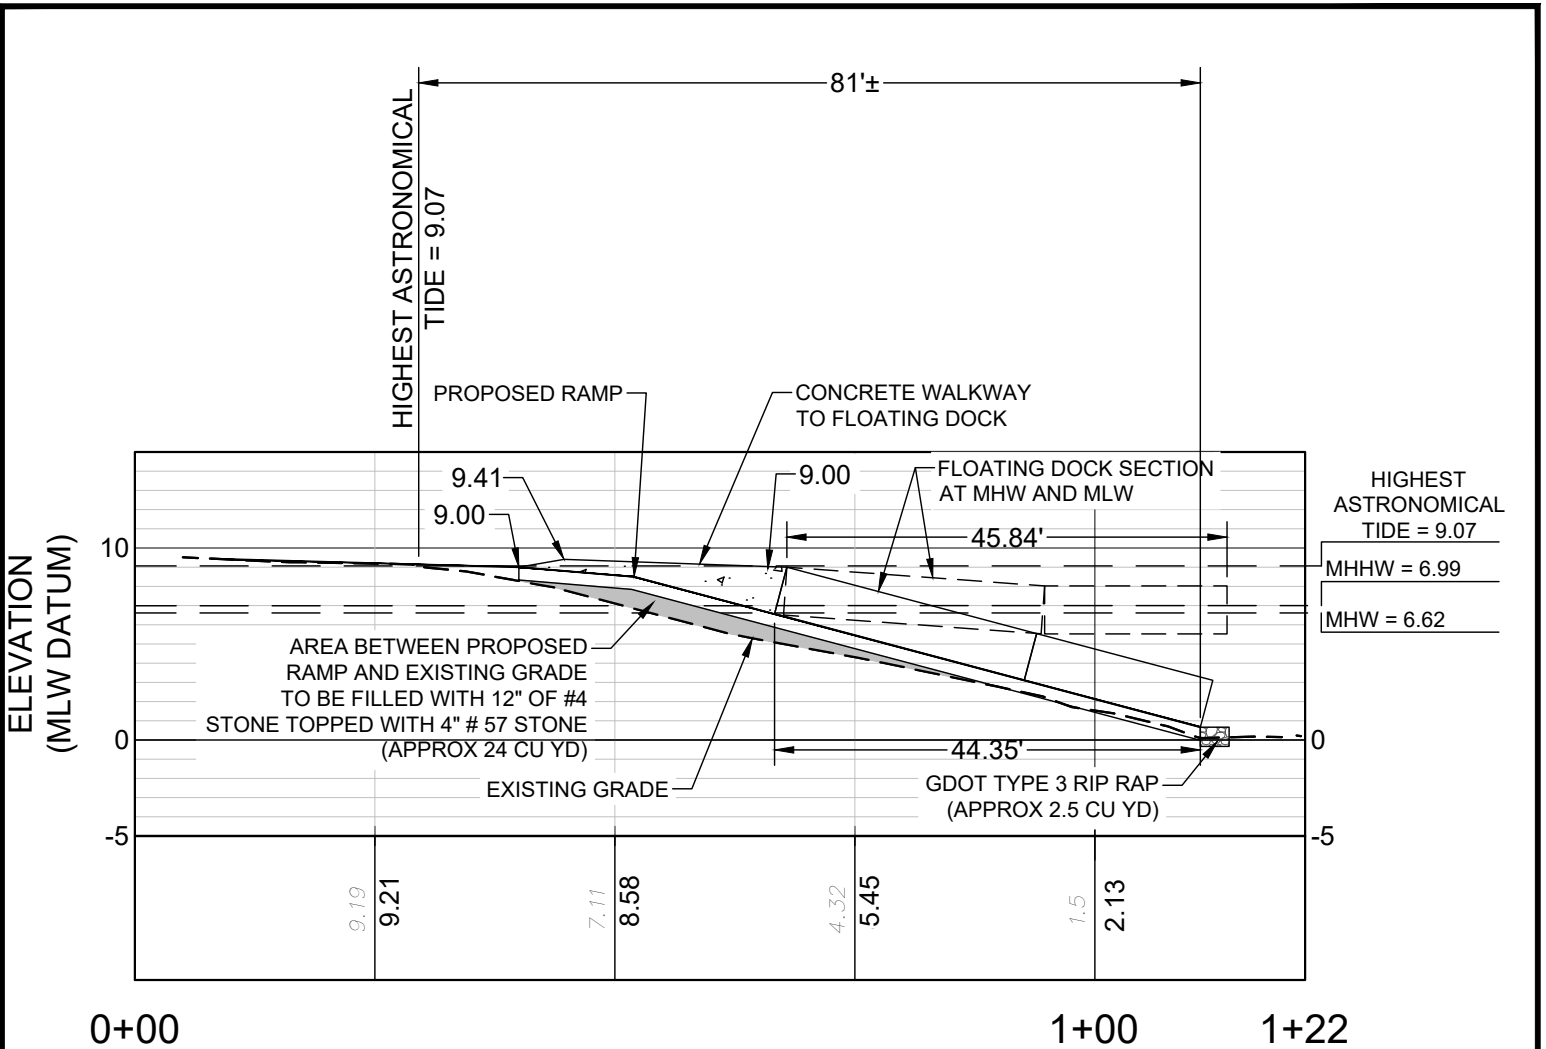

FLOATING DOCK PROFILE

HORZ SCALE: 1" = 20'

VERT SCALE: 1" = 10'

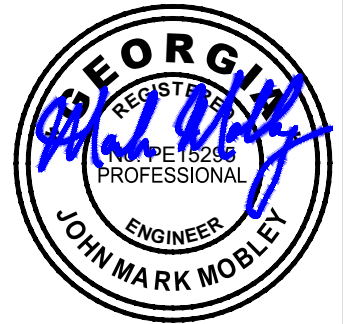

SHEET 4 OF 6

EMC ENGINEERING SERVICES, INC.

emc
 CIVIL MARINE ENVIRONMENTAL
 504 Gloucester St
 Brunswick, GA 31520
 Ph: (912) 265-7636
 Fax: (912) 233-4580
 brunswick@emc-eng.com
 www.emc-eng.com


ALBANY • ATLANTA • AUGUSTA • BRUNSWICK
 COLUMBUS • SAVANNAH • STATESBORO
 THOMASTON • VALDOSTA • WARNER ROBINS

PROPOSED FLOATING DOACK PROFILE


VILLAGE CREEK BOAT RAMP
 25TH G.M. DISTRICT
 ST. SIMONS ISLAND, GLYNN COUNTY, GEORGIA

Prepared for:
 GEORGIA DEPARTMENT OF NATURAL RESOURCES - COASTAL RESOURCES DIVISION

PROJECT NO:	21-5026
DRAWN BY:	KLC
DESIGNED BY:	KGB/KLC
SURVEYED BY:	KLC
SURVEY DATE:	11/11/2021
CHECKED BY:	JMM
SCALE:	1" = 20'
DATE:	1/27/2022

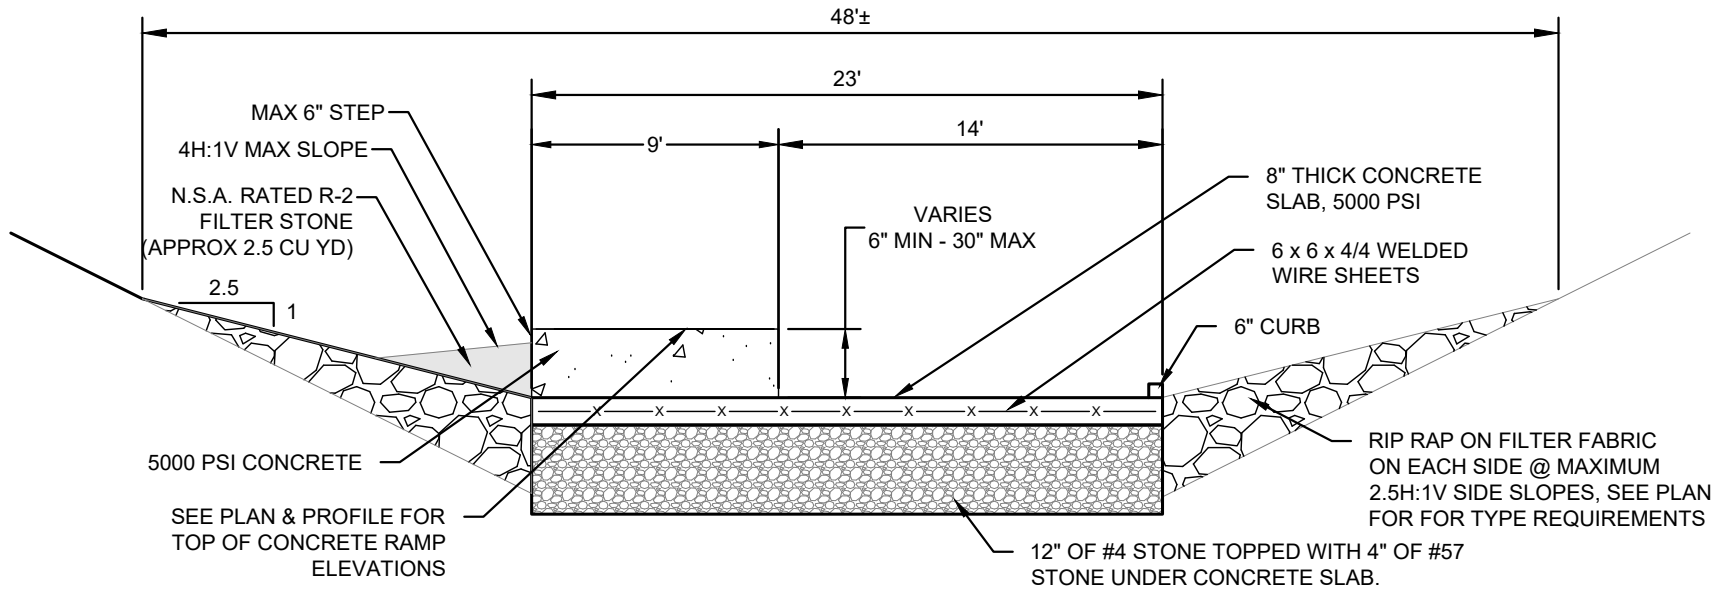

TYPICAL SECTION @ CONCRETE DOCK RAMP
NO SCALE

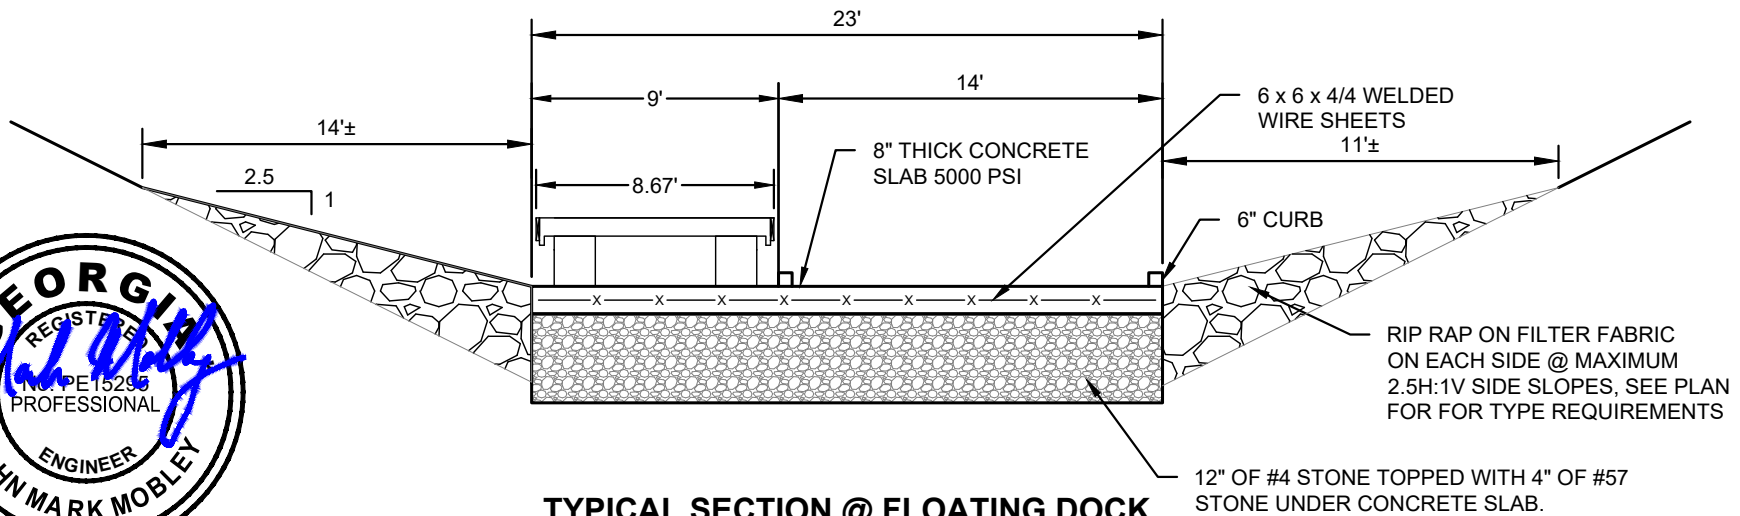

TYPICAL SECTION @ FLOATING DOCK
NO SCALE



EMC ENGINEERING SERVICES, INC.



504 Gloucester St
Brunswick, GA 31520
Ph: (912) 265-7636
Fax: (912) 233-4580
brunswick@emc-eng.com
www.emc-eng.com

CONSTRUCTION DETAILS

VILLAGE CREEK BOAT RAMP
25TH G.M. DISTRICT
ST. SIMONS ISLAND, GLYNN COUNTY, GEORGIA


Prepared for:

GEORGIA DEPARTMENT OF NATURAL RESOURCES - COASTAL RESOURCES DIVISION

PROJECT NO:	21-5026
DRAWN BY:	KLC
DESIGNED BY:	KGB/KLC
SURVEYED BY:	KLC
SURVEY DATE:	11/11/2021
CHECKED BY:	JMM
SCALE:	1" = 7'
DATE:	1/27/2022

ALBANY • ATLANTA • AUGUSTA • BRUNSWICK
COLUMBUS • SAVANNAH • STATESBORO
THOMASTON • VALDOSTA • WARNER ROBINS

GRID NORTH
GA SFC EAST ZONE MAD 83

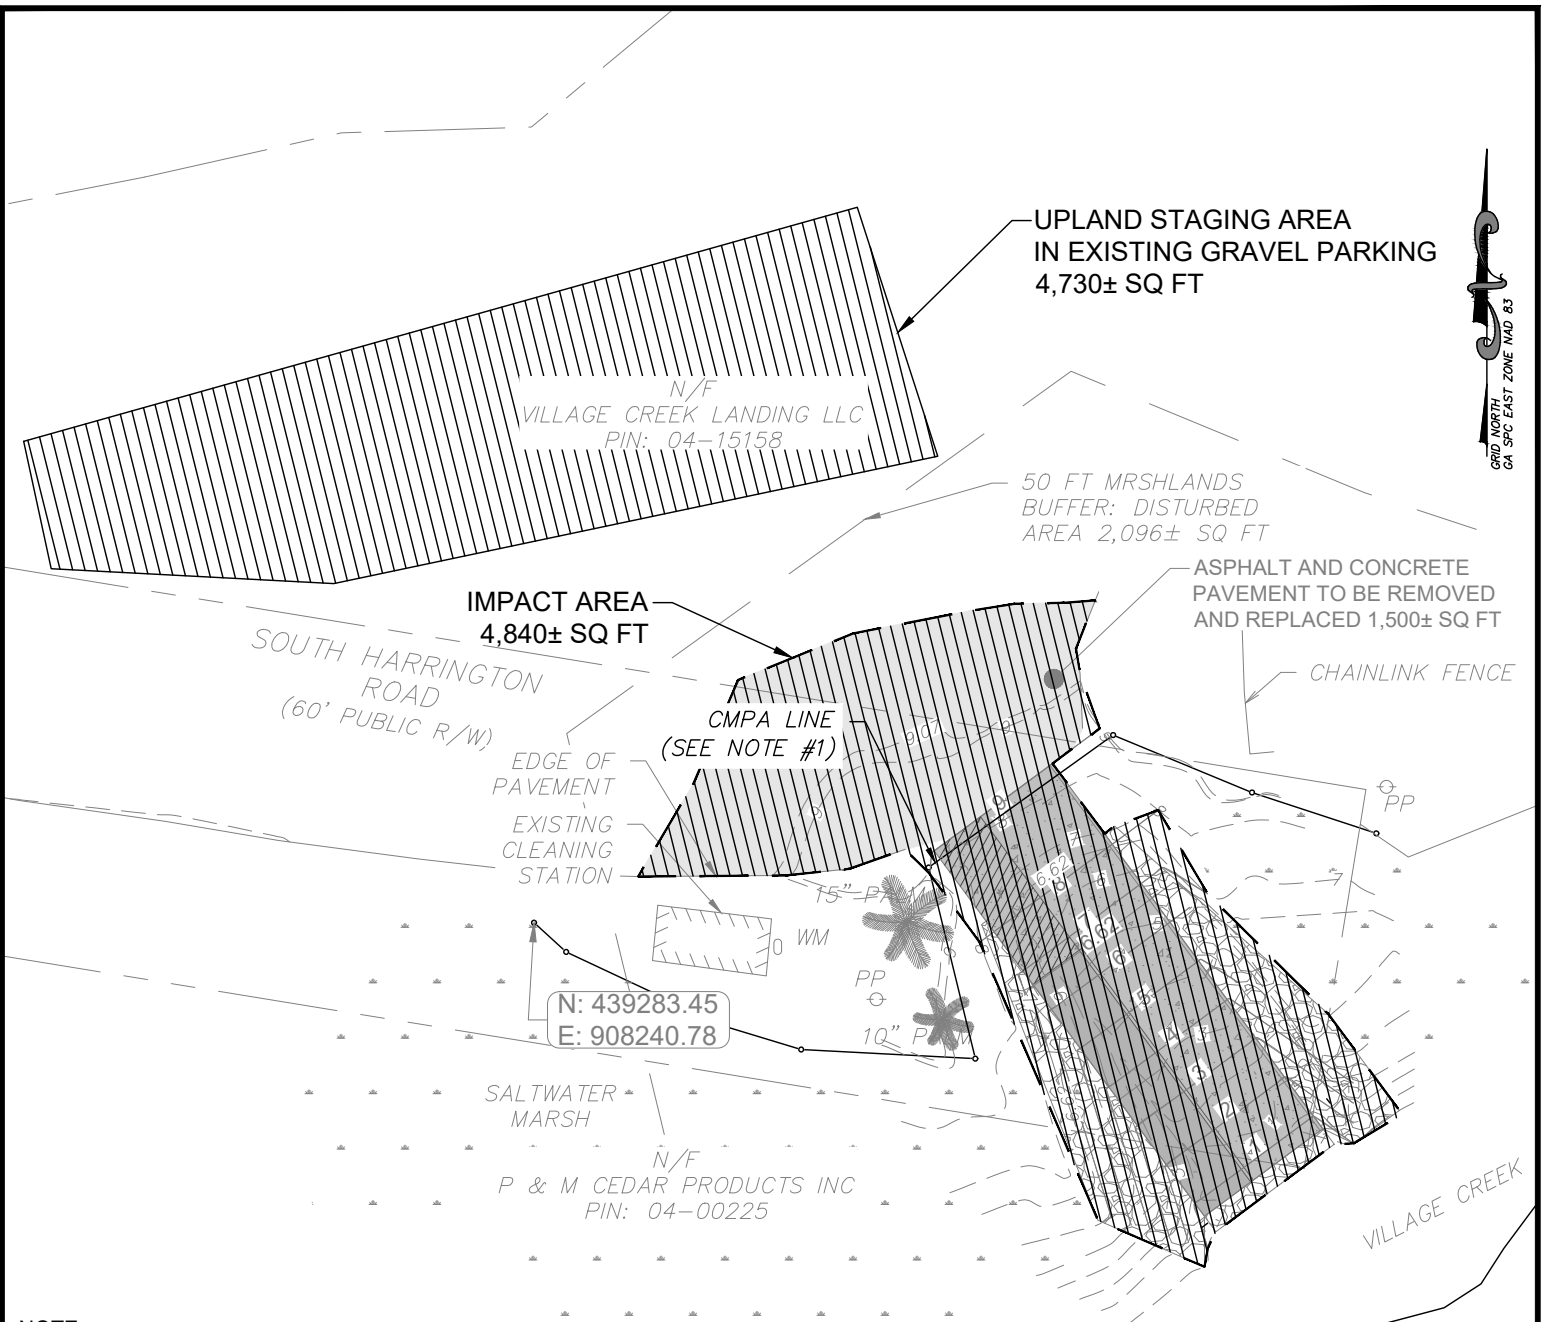

- NOTE:**
1. THE CMPA LINE WAS DELINEATED ON 11/09/2021 BY THE GEORGIA DEPARTMENT OF NATURAL RESOURCES - COASTAL RESOURCES DIVISION, AND FIELD LOCATED BY EMC ENGINEERING SERVICES, INC
 2. THE CREEK IS DRY AT LOW TIDE.
 3. THE HIGHEST ASTRONOMICAL TIDE IS THE ELEVATION OF THE HIGHEST PREDICTED ASTRONOMICAL TIDE EXPECTED TO OCCUR AT A SPECIFIC TIDE STATION OVER THE TIME PERIOD OF 40 YEARS, AS DESCRIBED BY THE NATIONAL OCEANIC AND ATMOSPHERIC ADMINISTRATION (NOAA).



SHEET 6 OF 6

EMC ENGINEERING SERVICES, INC.



504 Gloucester St
Brunswick, GA 31520
Ph: (912) 265-7636
Fax: (912) 233-4580
civil@emc-eng.com
MARINE brunswick@emc-eng.com
ENVIRONMENTAL www.emc-eng.com

ALBANY • ATLANTA • AUGUSTA • BRUNSWICK
COLUMBUS • SAVANNAH • STATESBORO
THOMASTON • VALDOSTA • WARNER ROBINS

TOTAL IMPACT AREA

VILLAGE CREEK BOAT RAMP

25TH G.M. DISTRICT

ST. SIMONS ISLAND, GLYNN COUNTY, GEORGIA

Prepared for:
GEORGIA DEPARTMENT OF NATURAL RESOURCES - COASTAL RESOURCES DIVISION

PROJECT NO:	21-5026
DRAWN BY:	KLC
DESIGNED BY:	KGB/KLC
SURVEYED BY:	KLC
SURVEY DATE:	11/11/2021
CHECKED BY:	JMM
SCALE:	1" = 30'
DATE:	1/27/2022